HERE REQUIRED STA. TO STA.	A MOUNT REQUIRED	AMOUNT AVAILABLE	SO. SERIES		PIT LOCATION
			A Contract		
				100	

## CRAWFORD

## COUNTY ROAD COMMISSION

IN CO-OPERATION WITH

THE IMPROVEMENTS COVERED BY THESE PLANS SHALL BE DONE IN AC CORDANCE WITH THE MICHIGAN DEPARTMENT OF STATE HIGH-WAYS CURRENT STANDARD SPECIFICATIONS AND SUPPLEMENTAL SPECIFICATIONS. 1976

FHWA DIV. NO.	STATE	FEDERAL PROJECT NO.	FISCAL YEAR		TOTAL
4	MICH.	1140			
ROUTE	STATE PROJECT	COUNTY	TWP.	SHEET NO.	TOTAL
1140	20-26	CRAW.	GRAY.	1	6
315	20-43	"	FRED.		7

MICHIGAN DEPARTMENT OF STATE HIGHWAYS

AND

FEDERAL HIGHWAY ADMINISTRATION

PLAN AND PROFILE OF PROPOSED

## FEDERAL AID SECONDARY PROJECT No. MICHIGAN \$

WAKELEY

BRIDGE ROAD CS 20-26 RS 2065(201) ADT 250

PREPARED UNDER SUPERVISION OF JOHN M. KEIR

REG. PROF. ENGR.

REG. NO. 15957

INDEX OF SHEETS

SHEET DESCRIPTION

TITLE

TYP. X-SECT. & QUANTITIES

PLAN AND 3A-7A

& PROFILE


TYP. X-SECT. & QUANTITIES

PLAN AND 3B - 8B & PROFILE


MANISTEE RIVER RD.

P.O.B. 194 + 18


P.O. E. 3

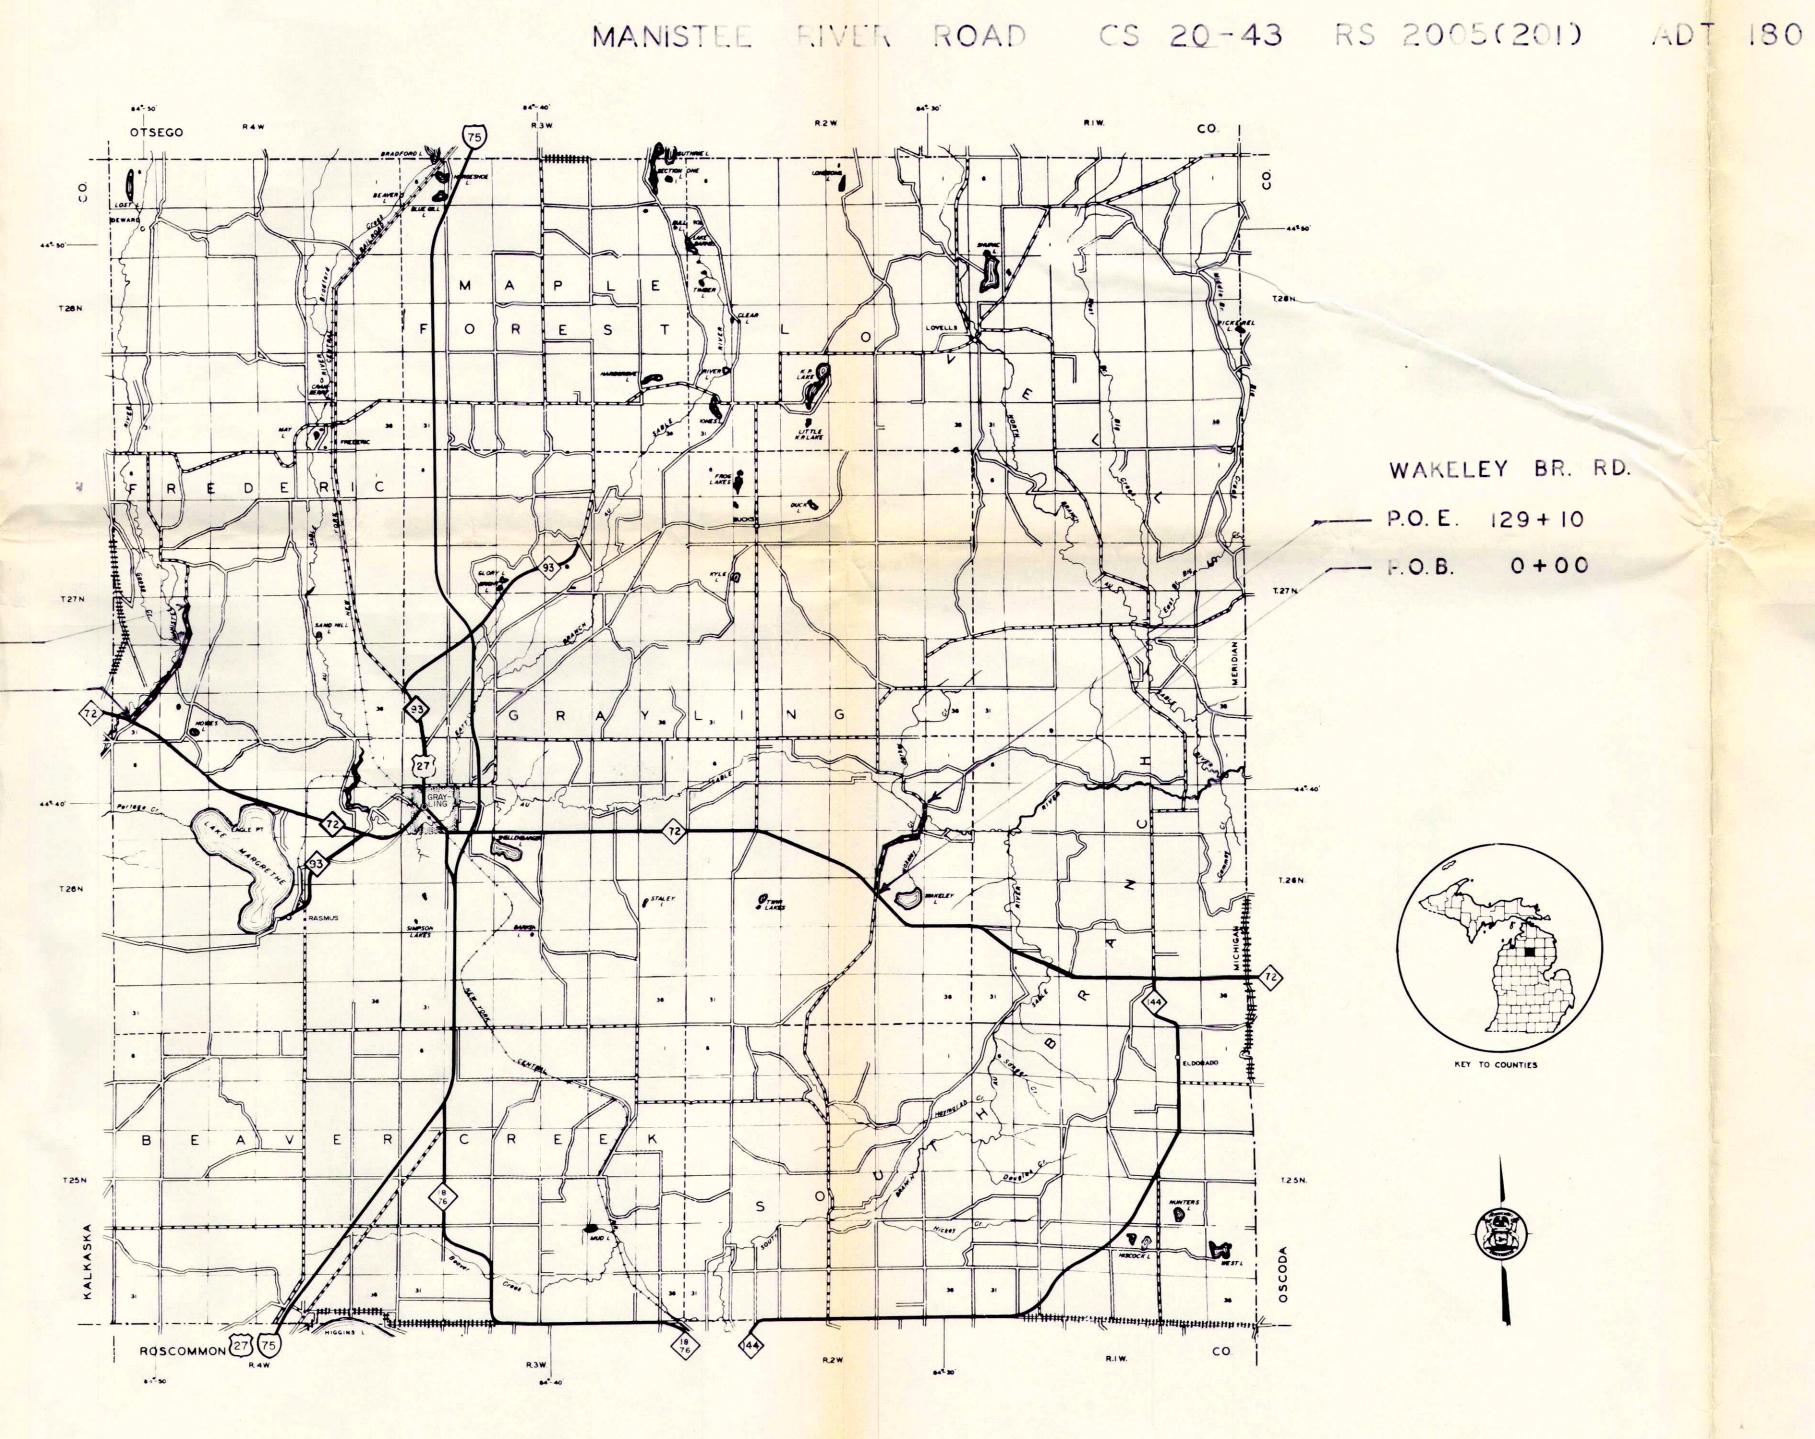


CRAWFORD CO. RD. COMM. GRAYLING, MICH. CONTRACT FOR COUNTY APPROVAL

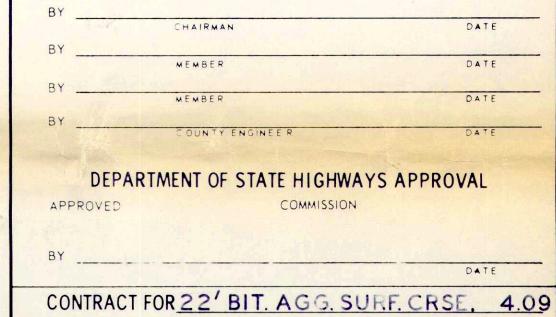

BOARD OF COUNTY ROAD COMMISSIONERS

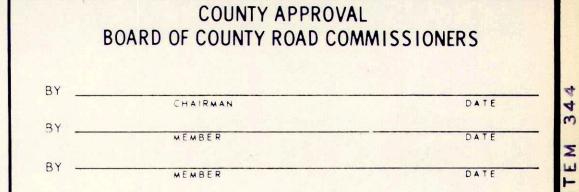

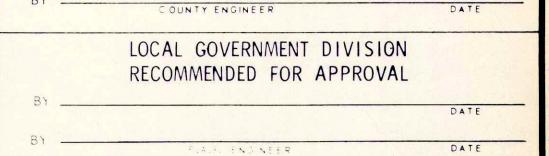

DEPARTMENT OF	STATE HIGHWAYS APPROVAL
APPROVED	COMMISSION

CRAWFORD COUNTY

STATE FEDERAL SHEET PROJECT NO.