




WEST ELEVATION

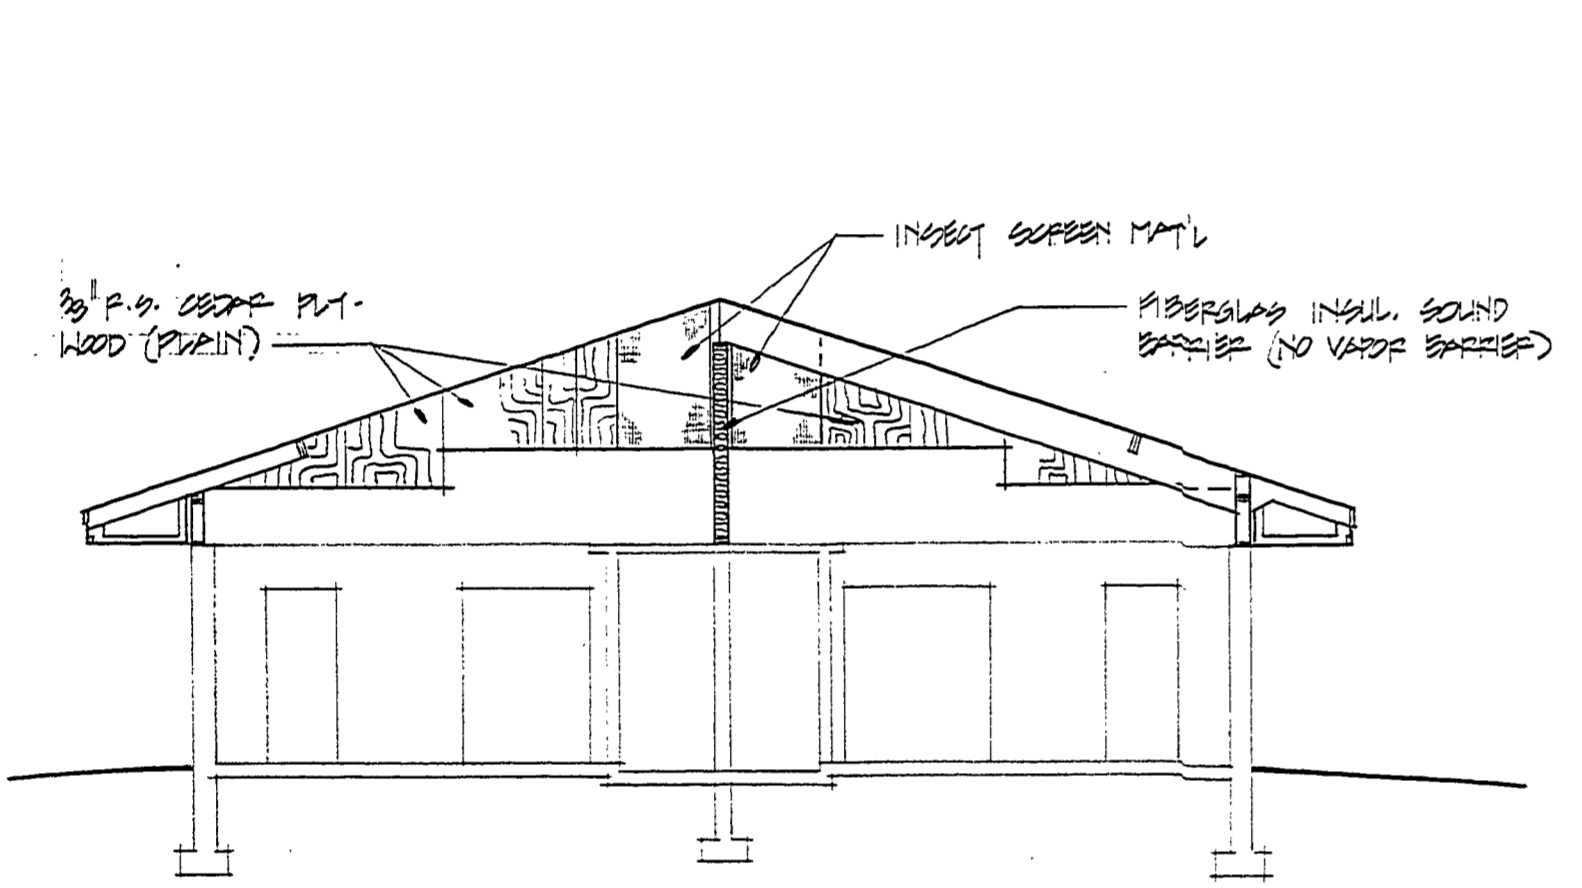

SECTION A-A

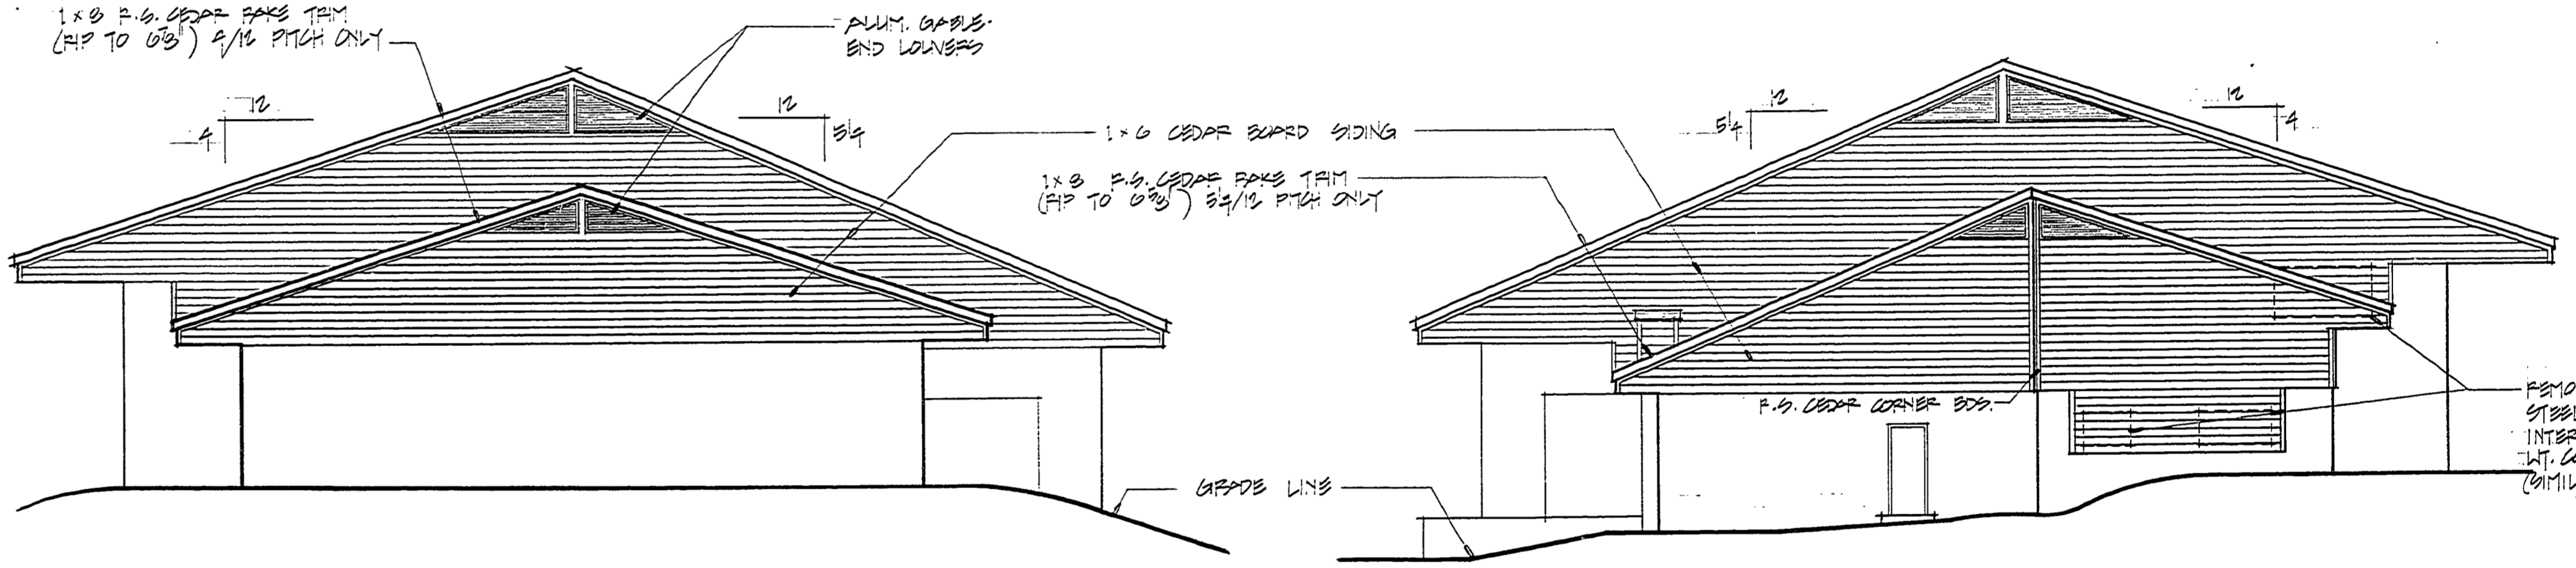

NORTH ELEV. SOUTH ELEV.

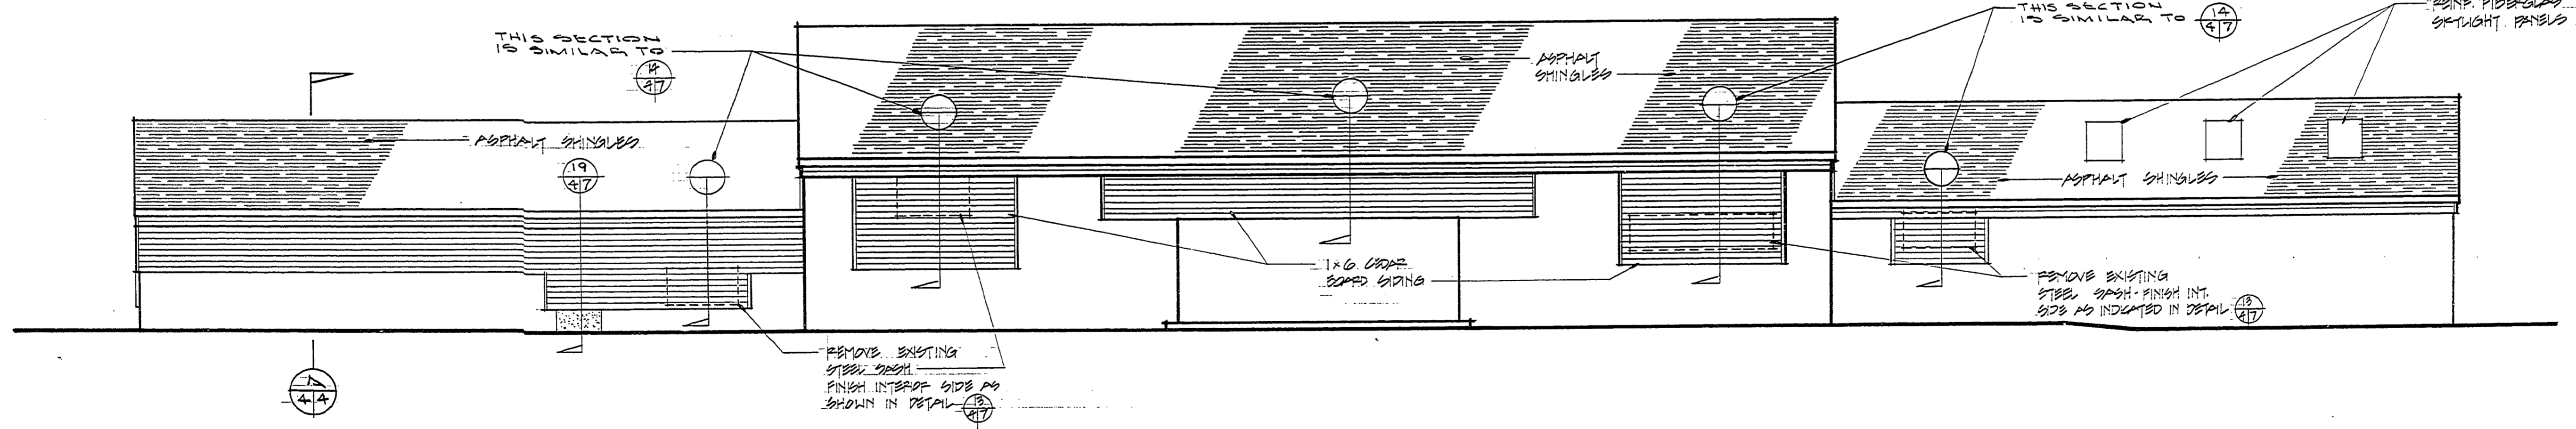

EAST ELEVATION

GENERAL NOTE:
 ALL EXTERIOR EXPOSED CONCRETE SURFACES INCLUDING HEAD & JAMB SURFACES AT MAJOR ENTRANCE OPENINGS SHALL BE REFINISHED AS DESCRIBED IN SECTION 9.35 OF THE SPECIFICATIONS

SURVEYED BY	DRAWN BY	NO.	DATE	BY	REVISIONS	NO.	DATE	BY	REVISIONS	MICHIGAN DEPARTMENT OF NATURAL RESOURCES	ELEVATIONS	MUSKOGEE STATE PARK AREA OR PARK	PROJECT NO. 24-2372
DESIGNED BY	CHECKED BY	1.				3.					SHEET TITLE	BEACHHOUSE RE-ROOFING PROJECT	SHEET 4 OF 7
DATE	DATE	2.				4.							PLAN NO. A-116