




WEST ELEVATION

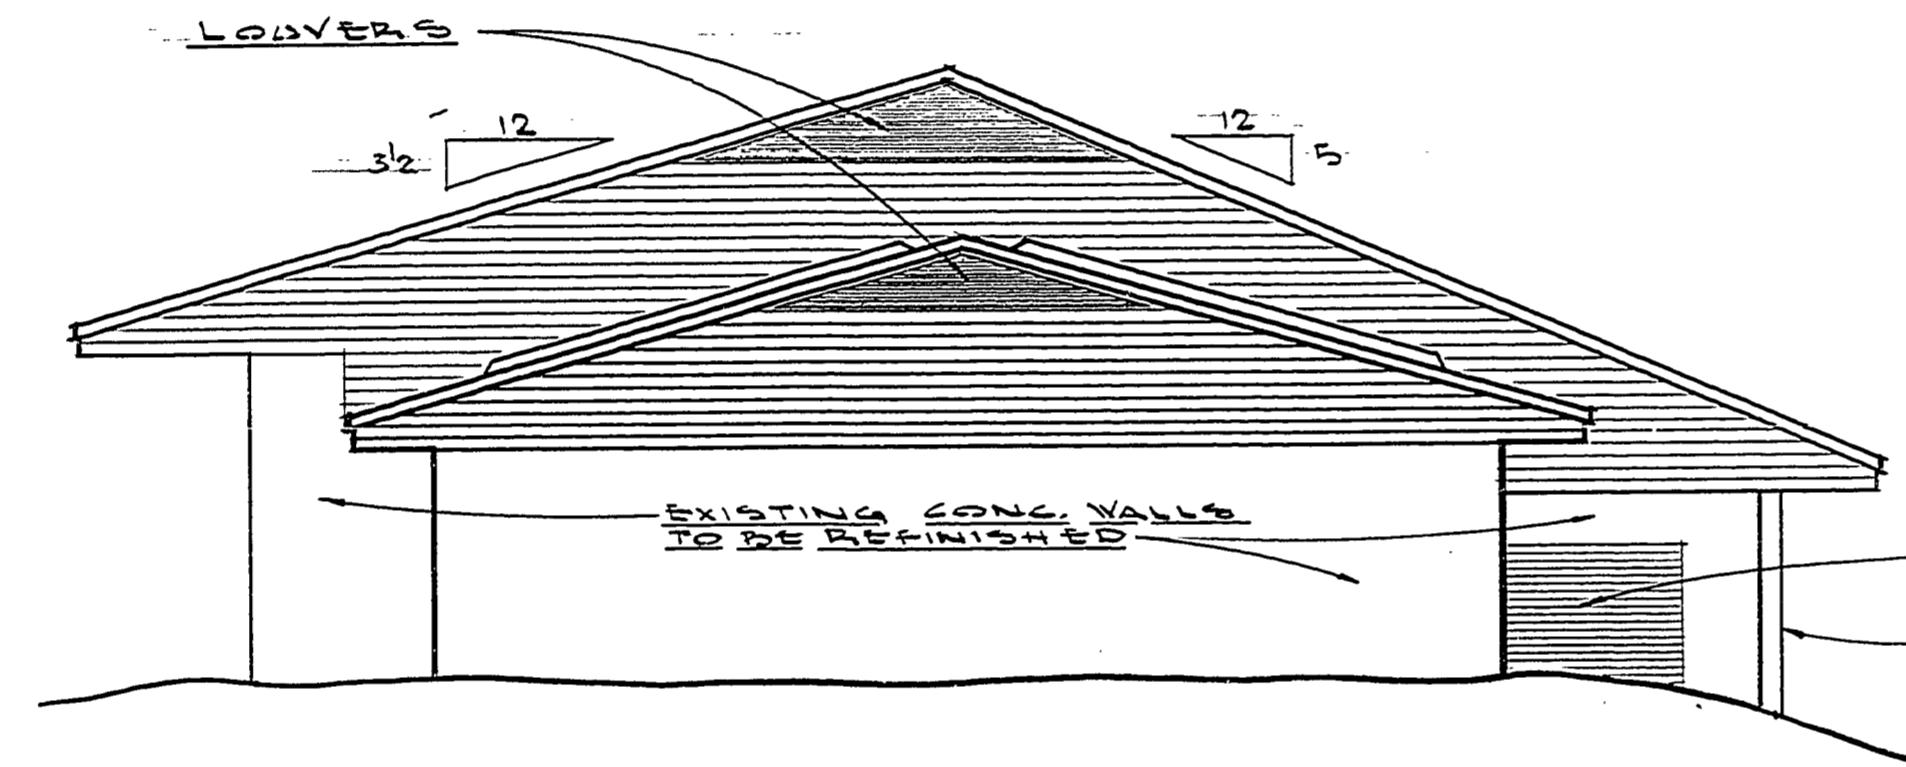

NORTH ELEV.

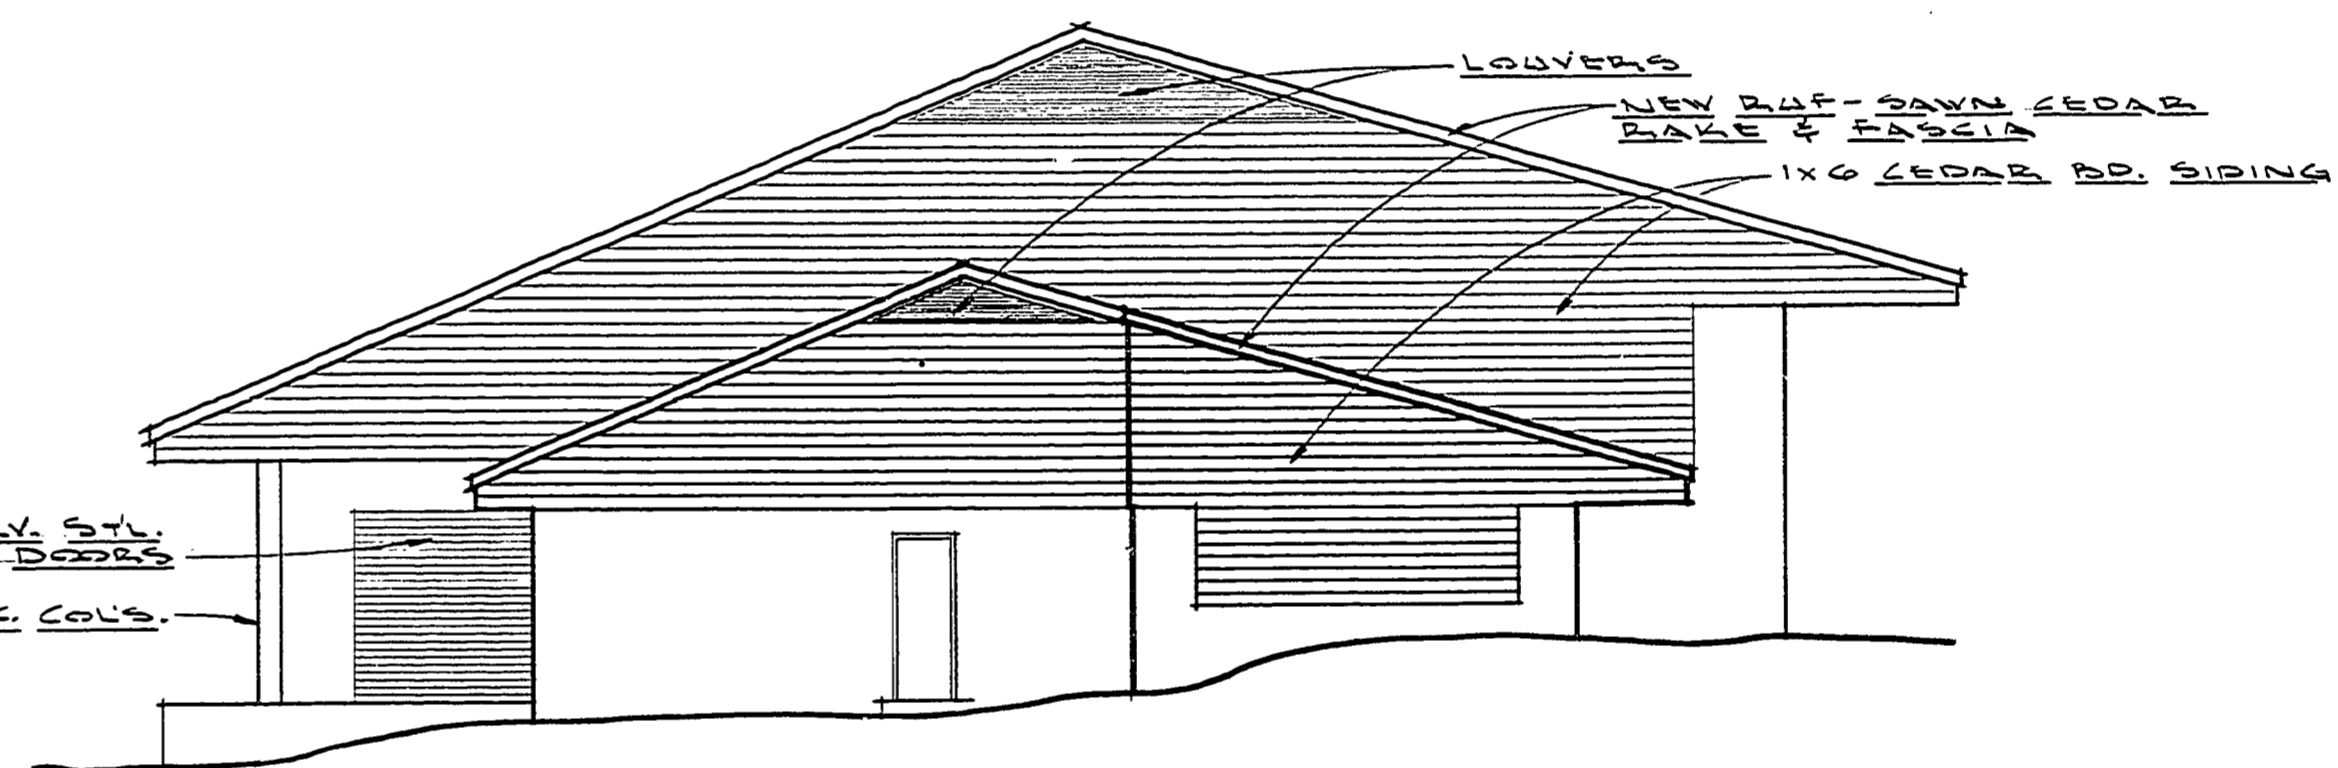

SOUTH ELEV.

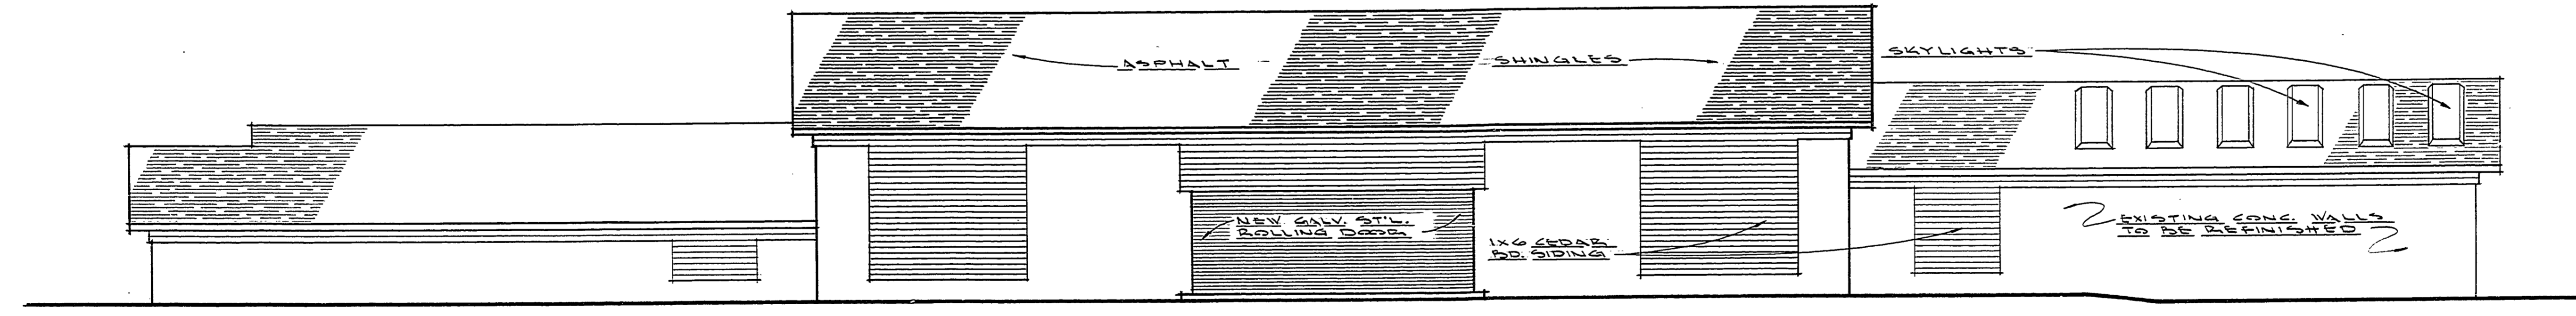

EAST ELEVATION

SCALE 1/8" = 1'-0"

BUILDING COMMITTEE APPROVAL	
BY: _____	CHAIRMAN
DATE: _____	
RECOMMENDED FOR APPROVAL: _____	
ENGINEERING OR ARCHITECTURAL SUPERVISOR DATE	
RECOMMENDED FOR APPROVAL: _____	
PROGRAM AND PLAN COORDINATOR DATE	
DIVISION/REGION APPROVAL	
BY: _____	DIVISION CHIEF/REGIONAL MANAGER
DATE: _____	
APPROVED: _____	
CHIEF ENGINEER DATE	

SURVEYED BY	DRAWN BY	NO.	DATE	BY	REVISIONS	NO.	DATE	BY	REVISIONS	MICHIGAN DEPARTMENT OF NATURAL RESOURCES	PRELIMINARY ELEVATIONS	MUSKEGON STATE PARK AREA OR PARK	PROJECT NO. 24-2372
DESIGNED BY	CHECKED BY	1.				3.					SHEET TITLE	REMODEL BEACHHOUSE	SHEET 1 OF 1
DATE	DATE	2.				4.						PROJECT	PLAN NO. A-115