



NORTH ELEVATION  
(BUILDING 'A') SCALE: 1/4"=1'-0"

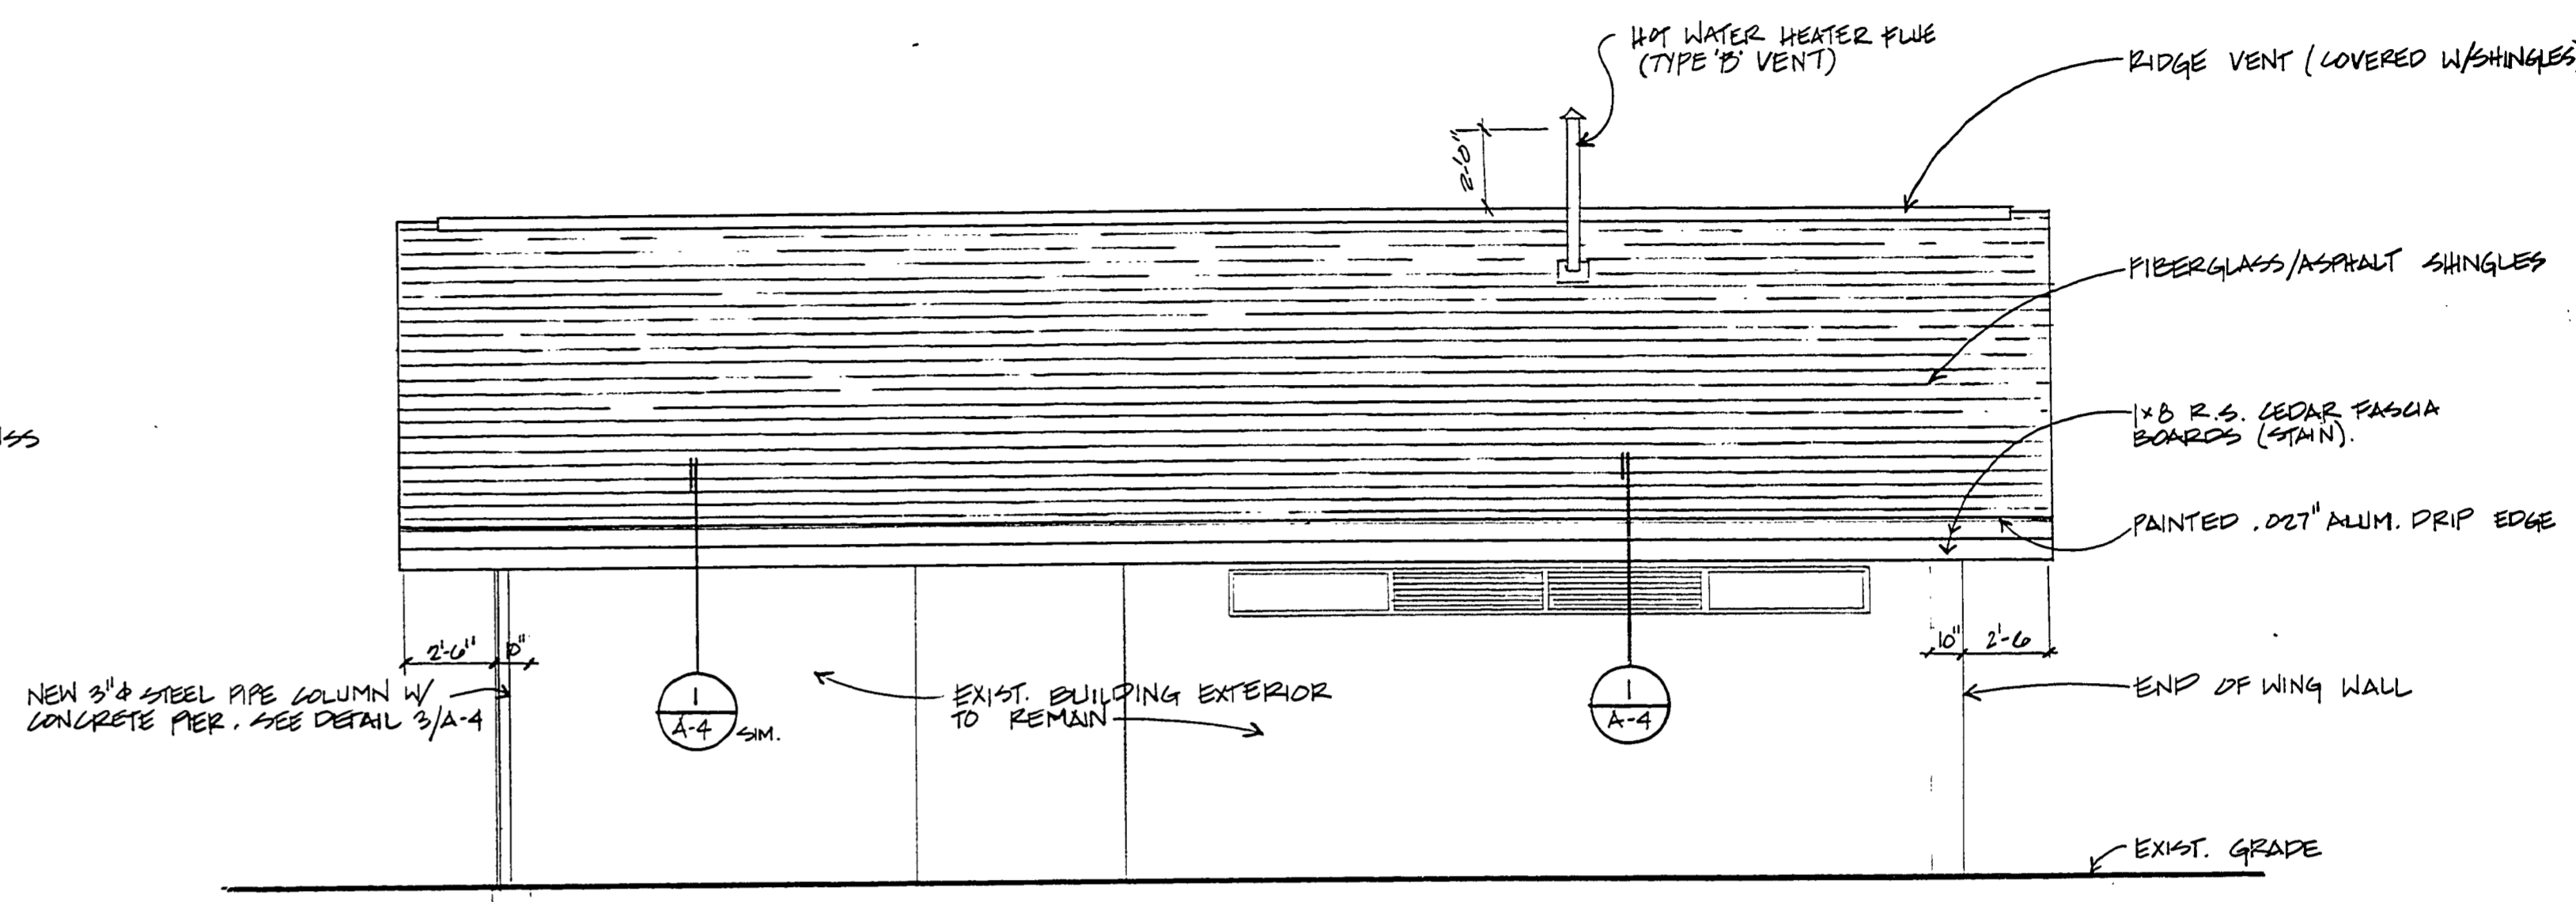


EAST ELEVATION  
(BUILDING 'A') SCALE: 1/4"=1'-0"

NOTE:  
EXISTING PAINTED EXTERIOR METAL SURFACES OF DOORS, DOOR FRAMES, LOUVER, LOUVER FRAMES AND WINDOW FRAMES AND OTHER EXISTING EXTERIOR PAINTED METAL SURFACES TO BE FINISHED WITH TWO COATS OF PAINT.

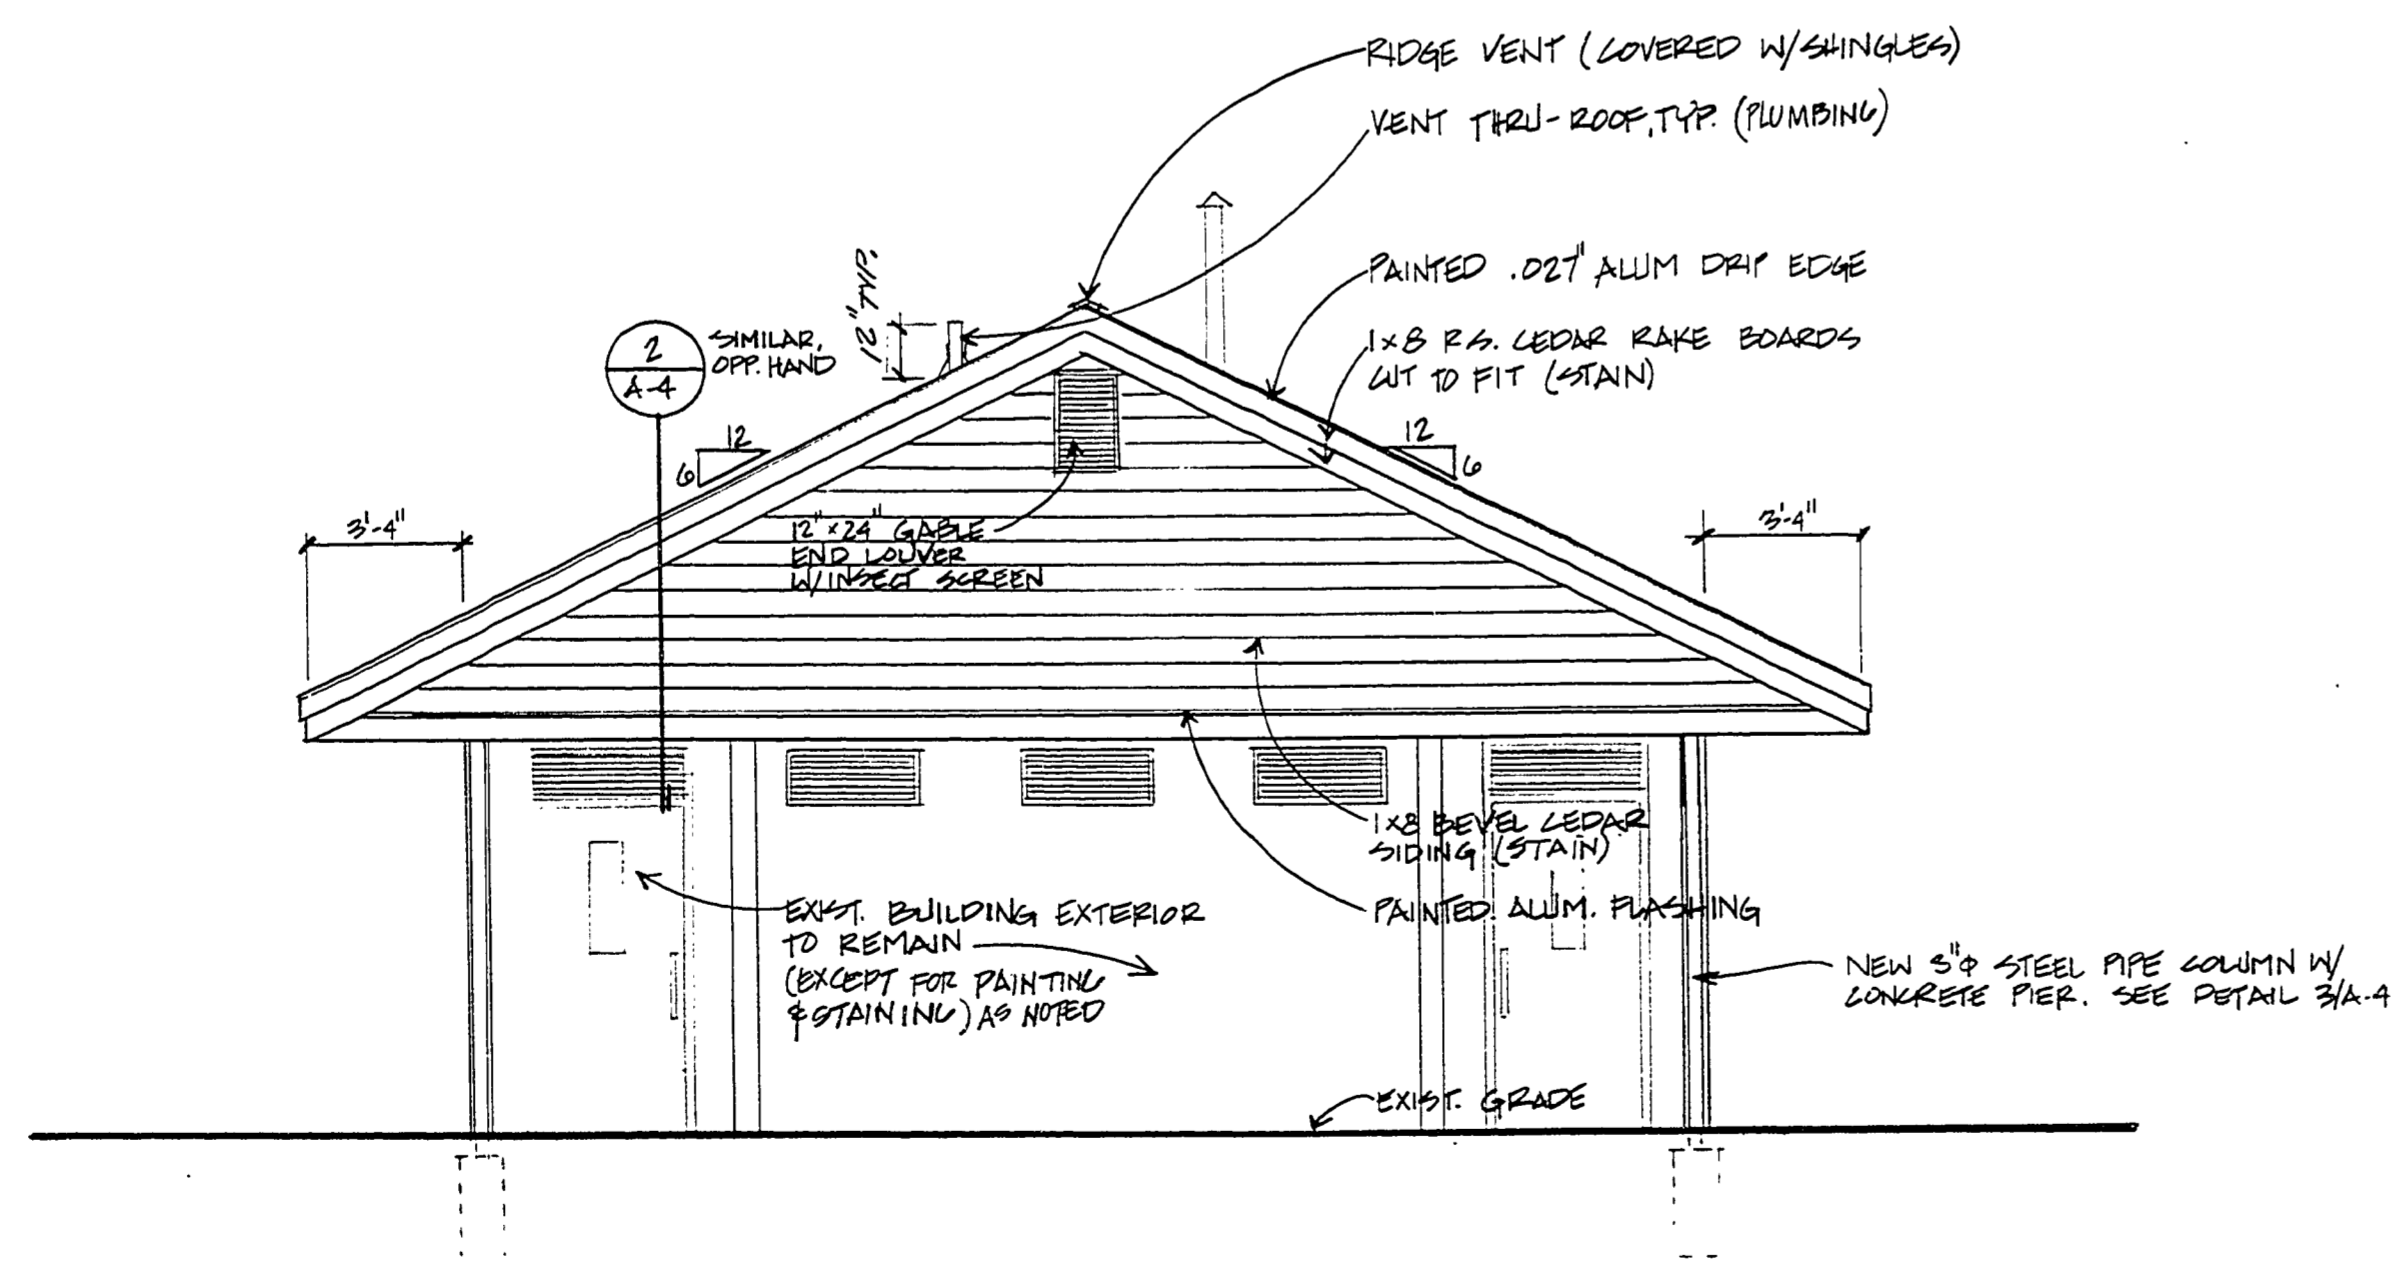

SOUTH ELEVATION  
(BUILDING 'A') SCALE: 1/4"=1'-0"

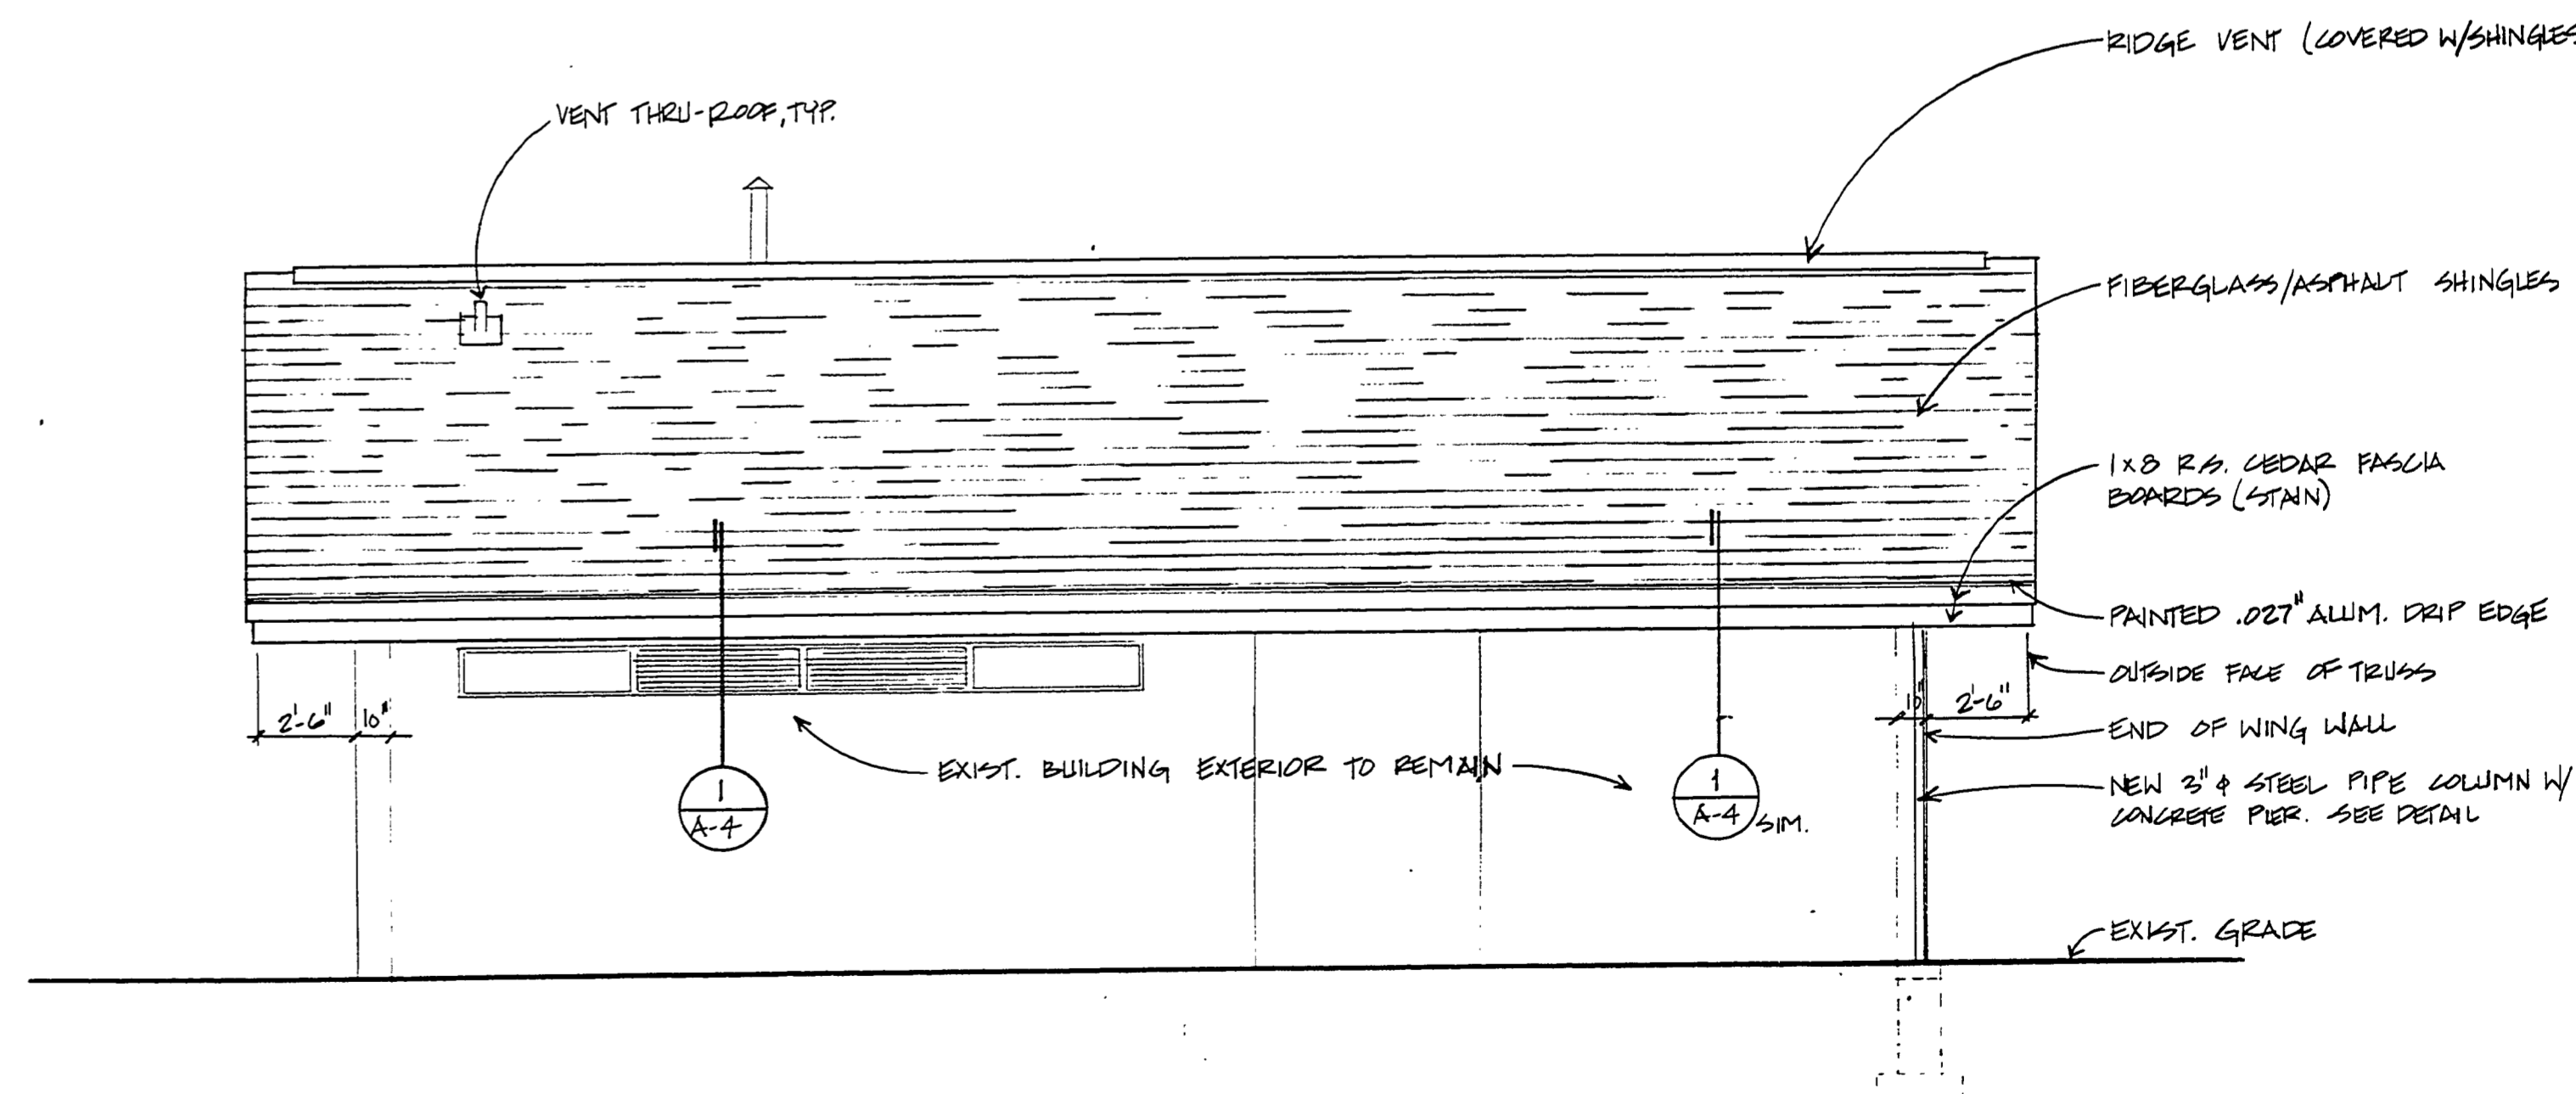

WEST ELEVATION  
(BUILDING 'A') SCALE: 1/4"=1'-0"

