



WEST ELEVATION
 (BUILDING 'B') SCALE: 1/4"=1'-0"

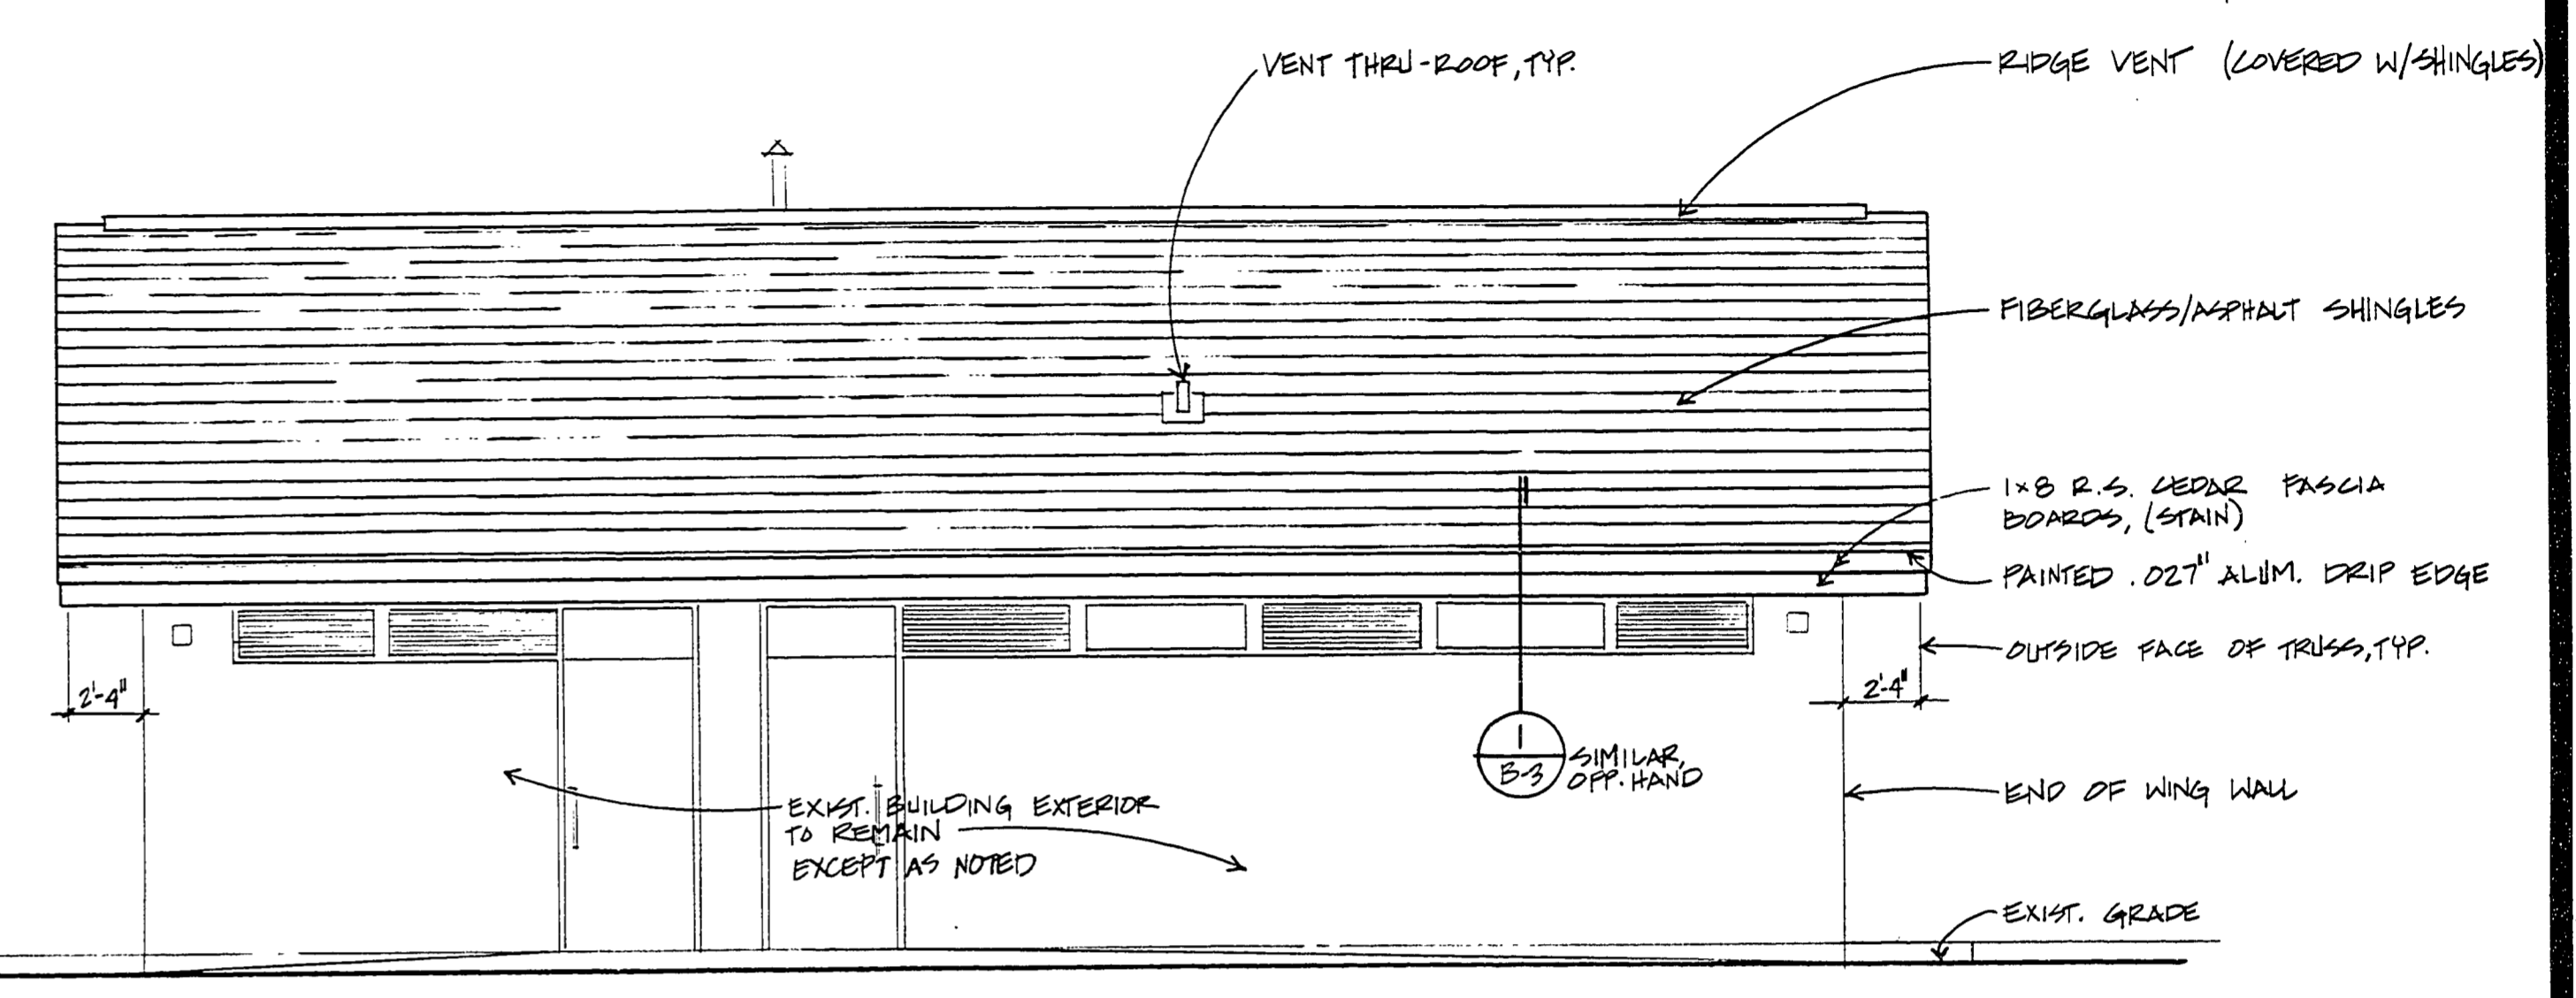


SOUTH ELEVATION
 (BUILDING 'B') SCALE: 1/4"=1'-0"

NOTE:
 EXISTING PAINTED EXTERIOR METAL SURFACES OF DOORS, FLOOR FRAMES, LOUVERS, LOUVER FRAMES AND WINDOW FRAMES AND OTHER EXISTING EXTERIOR PAINTED METAL SURFACES TO BE FINISHED WITH TWO COATS OF PAINT.

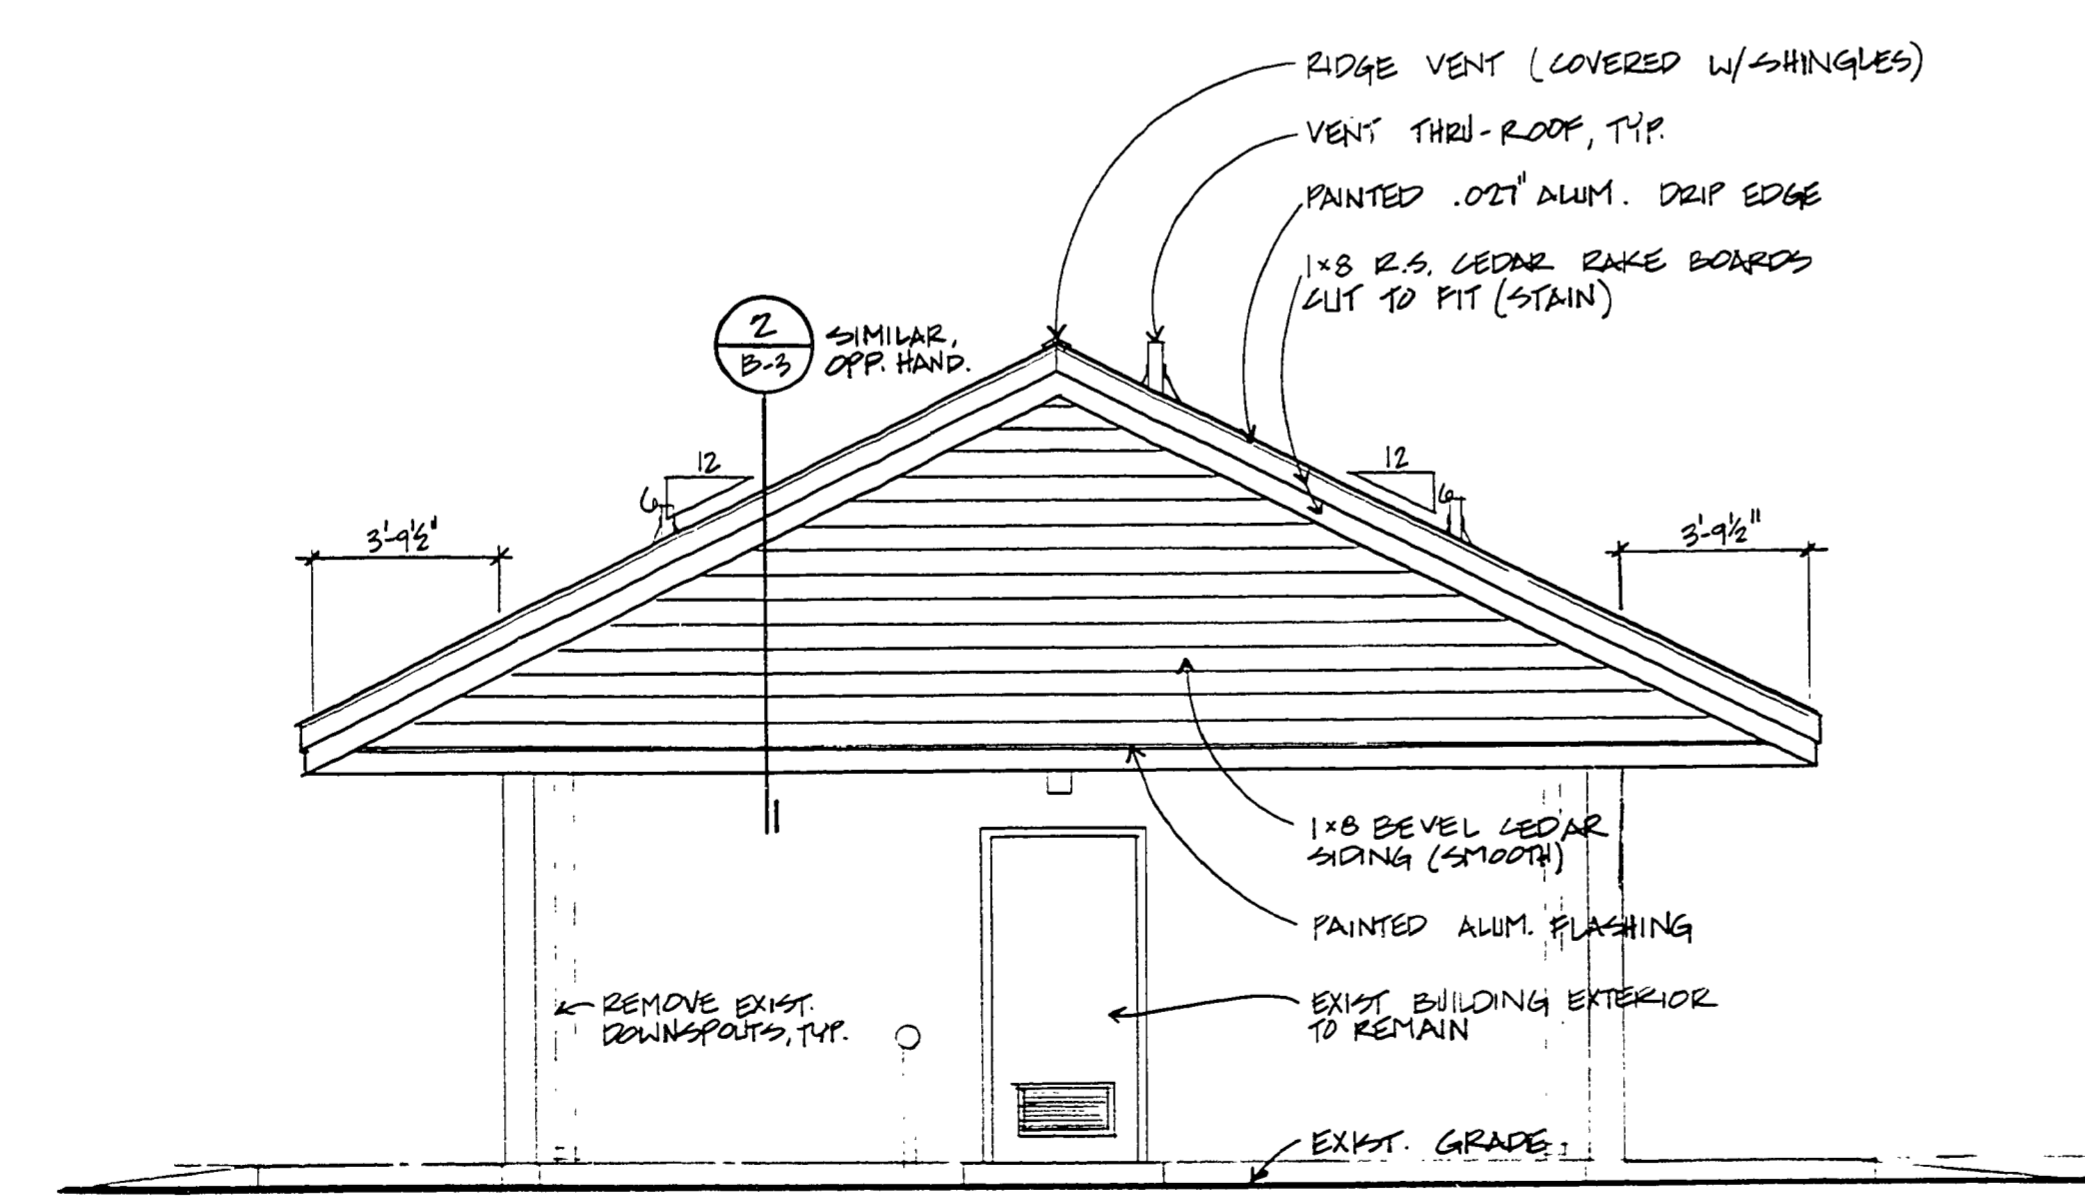

EAST ELEVATION
 (BUILDING 'B') SCALE: 1/4"=1'-0"

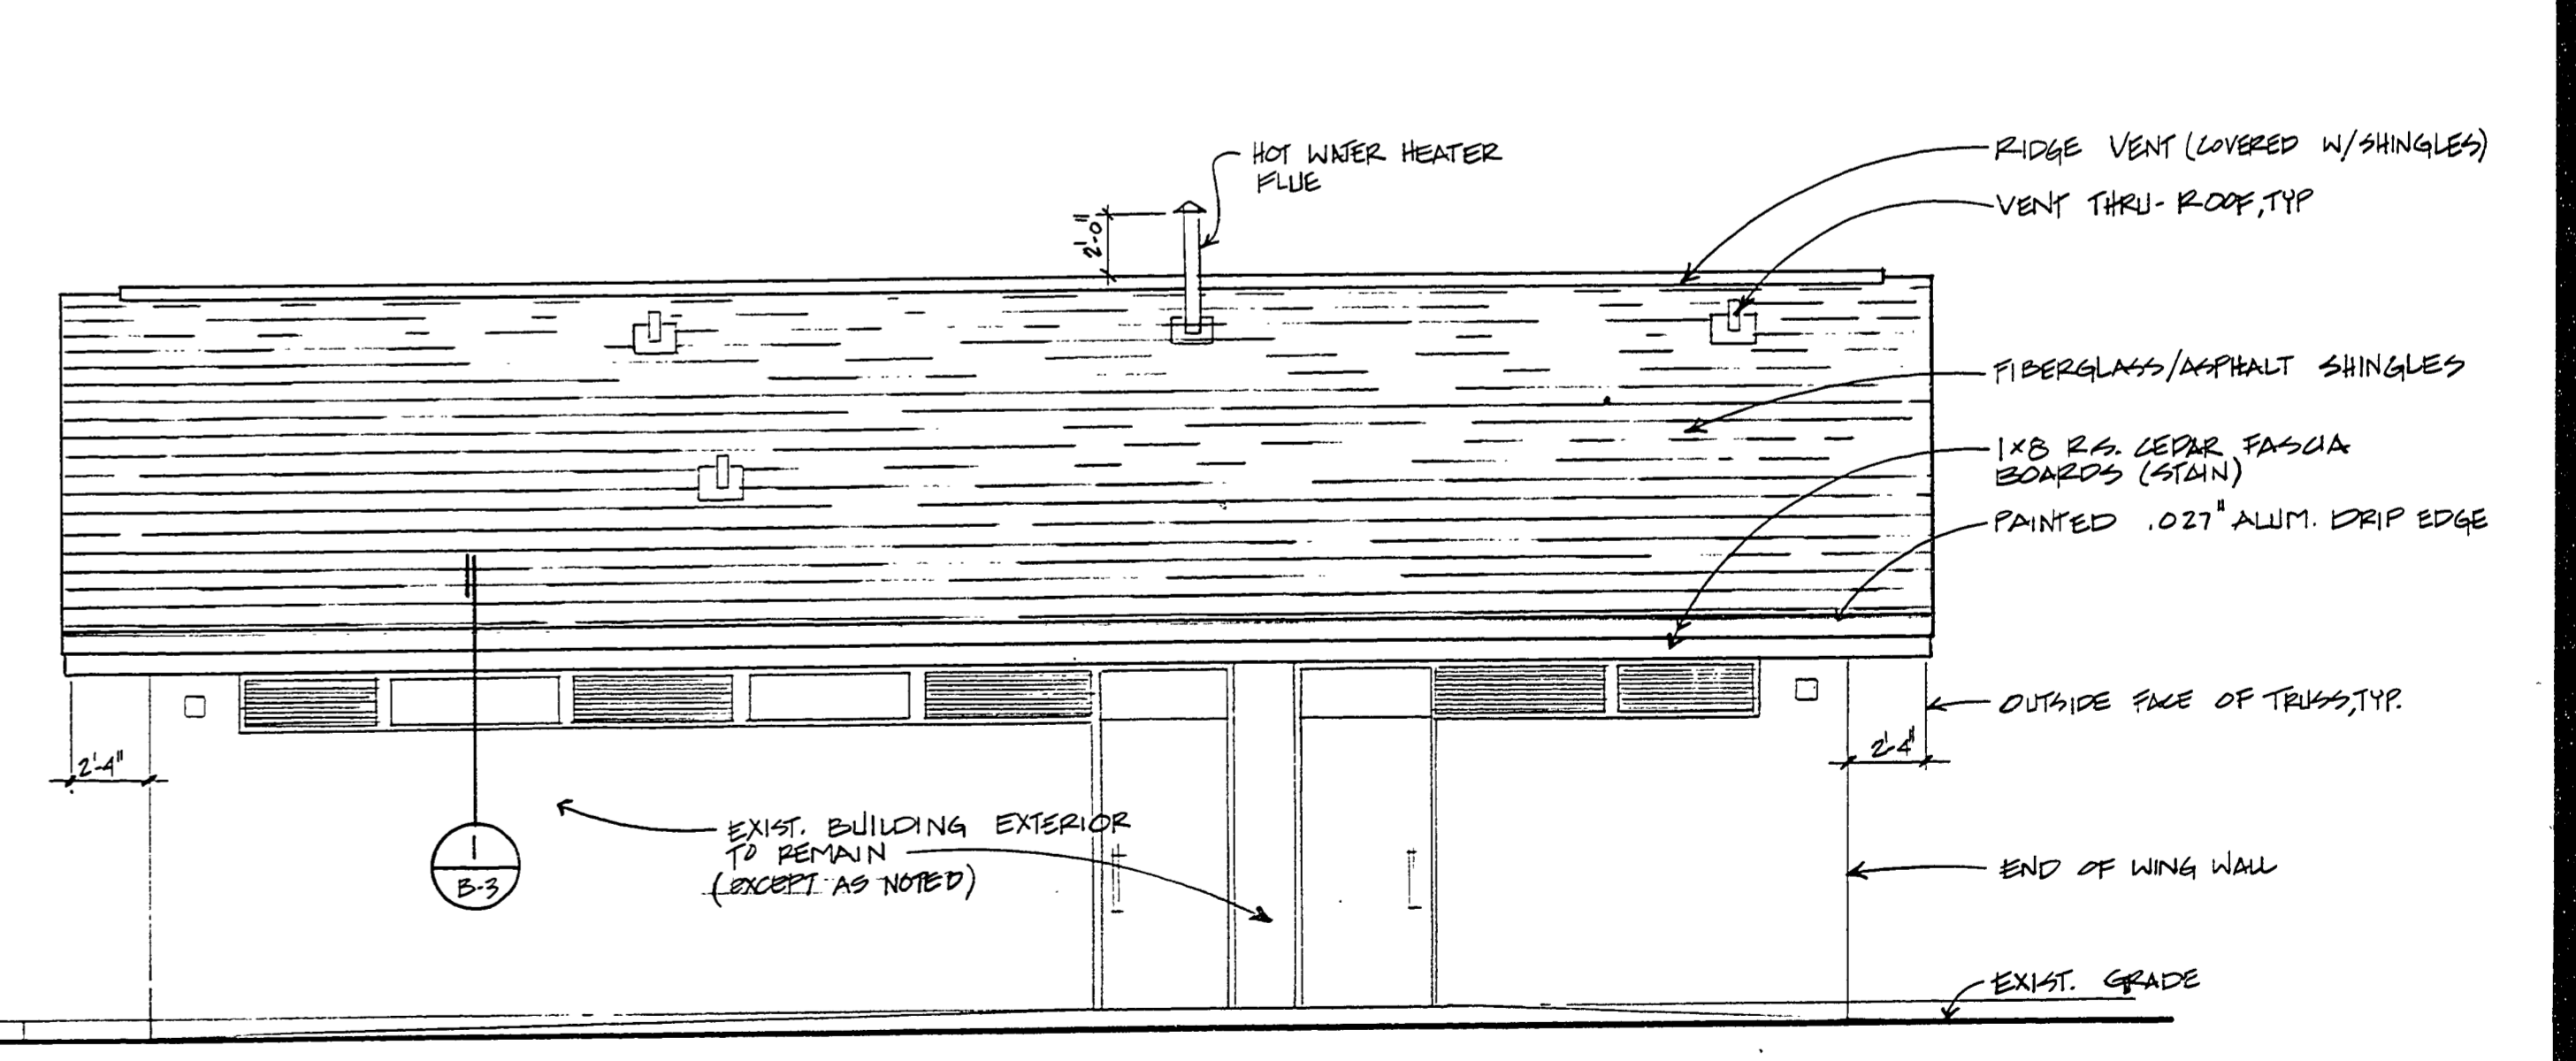

NORTH ELEVATION
 (BUILDING 'B') SCALE: 1/4"=1'-0"