



TYP. ELEV. OF HANDICAP RAMP AND SECT. THRU CURB & SIDEWALK
SCALE 3/8" = 1'-0"

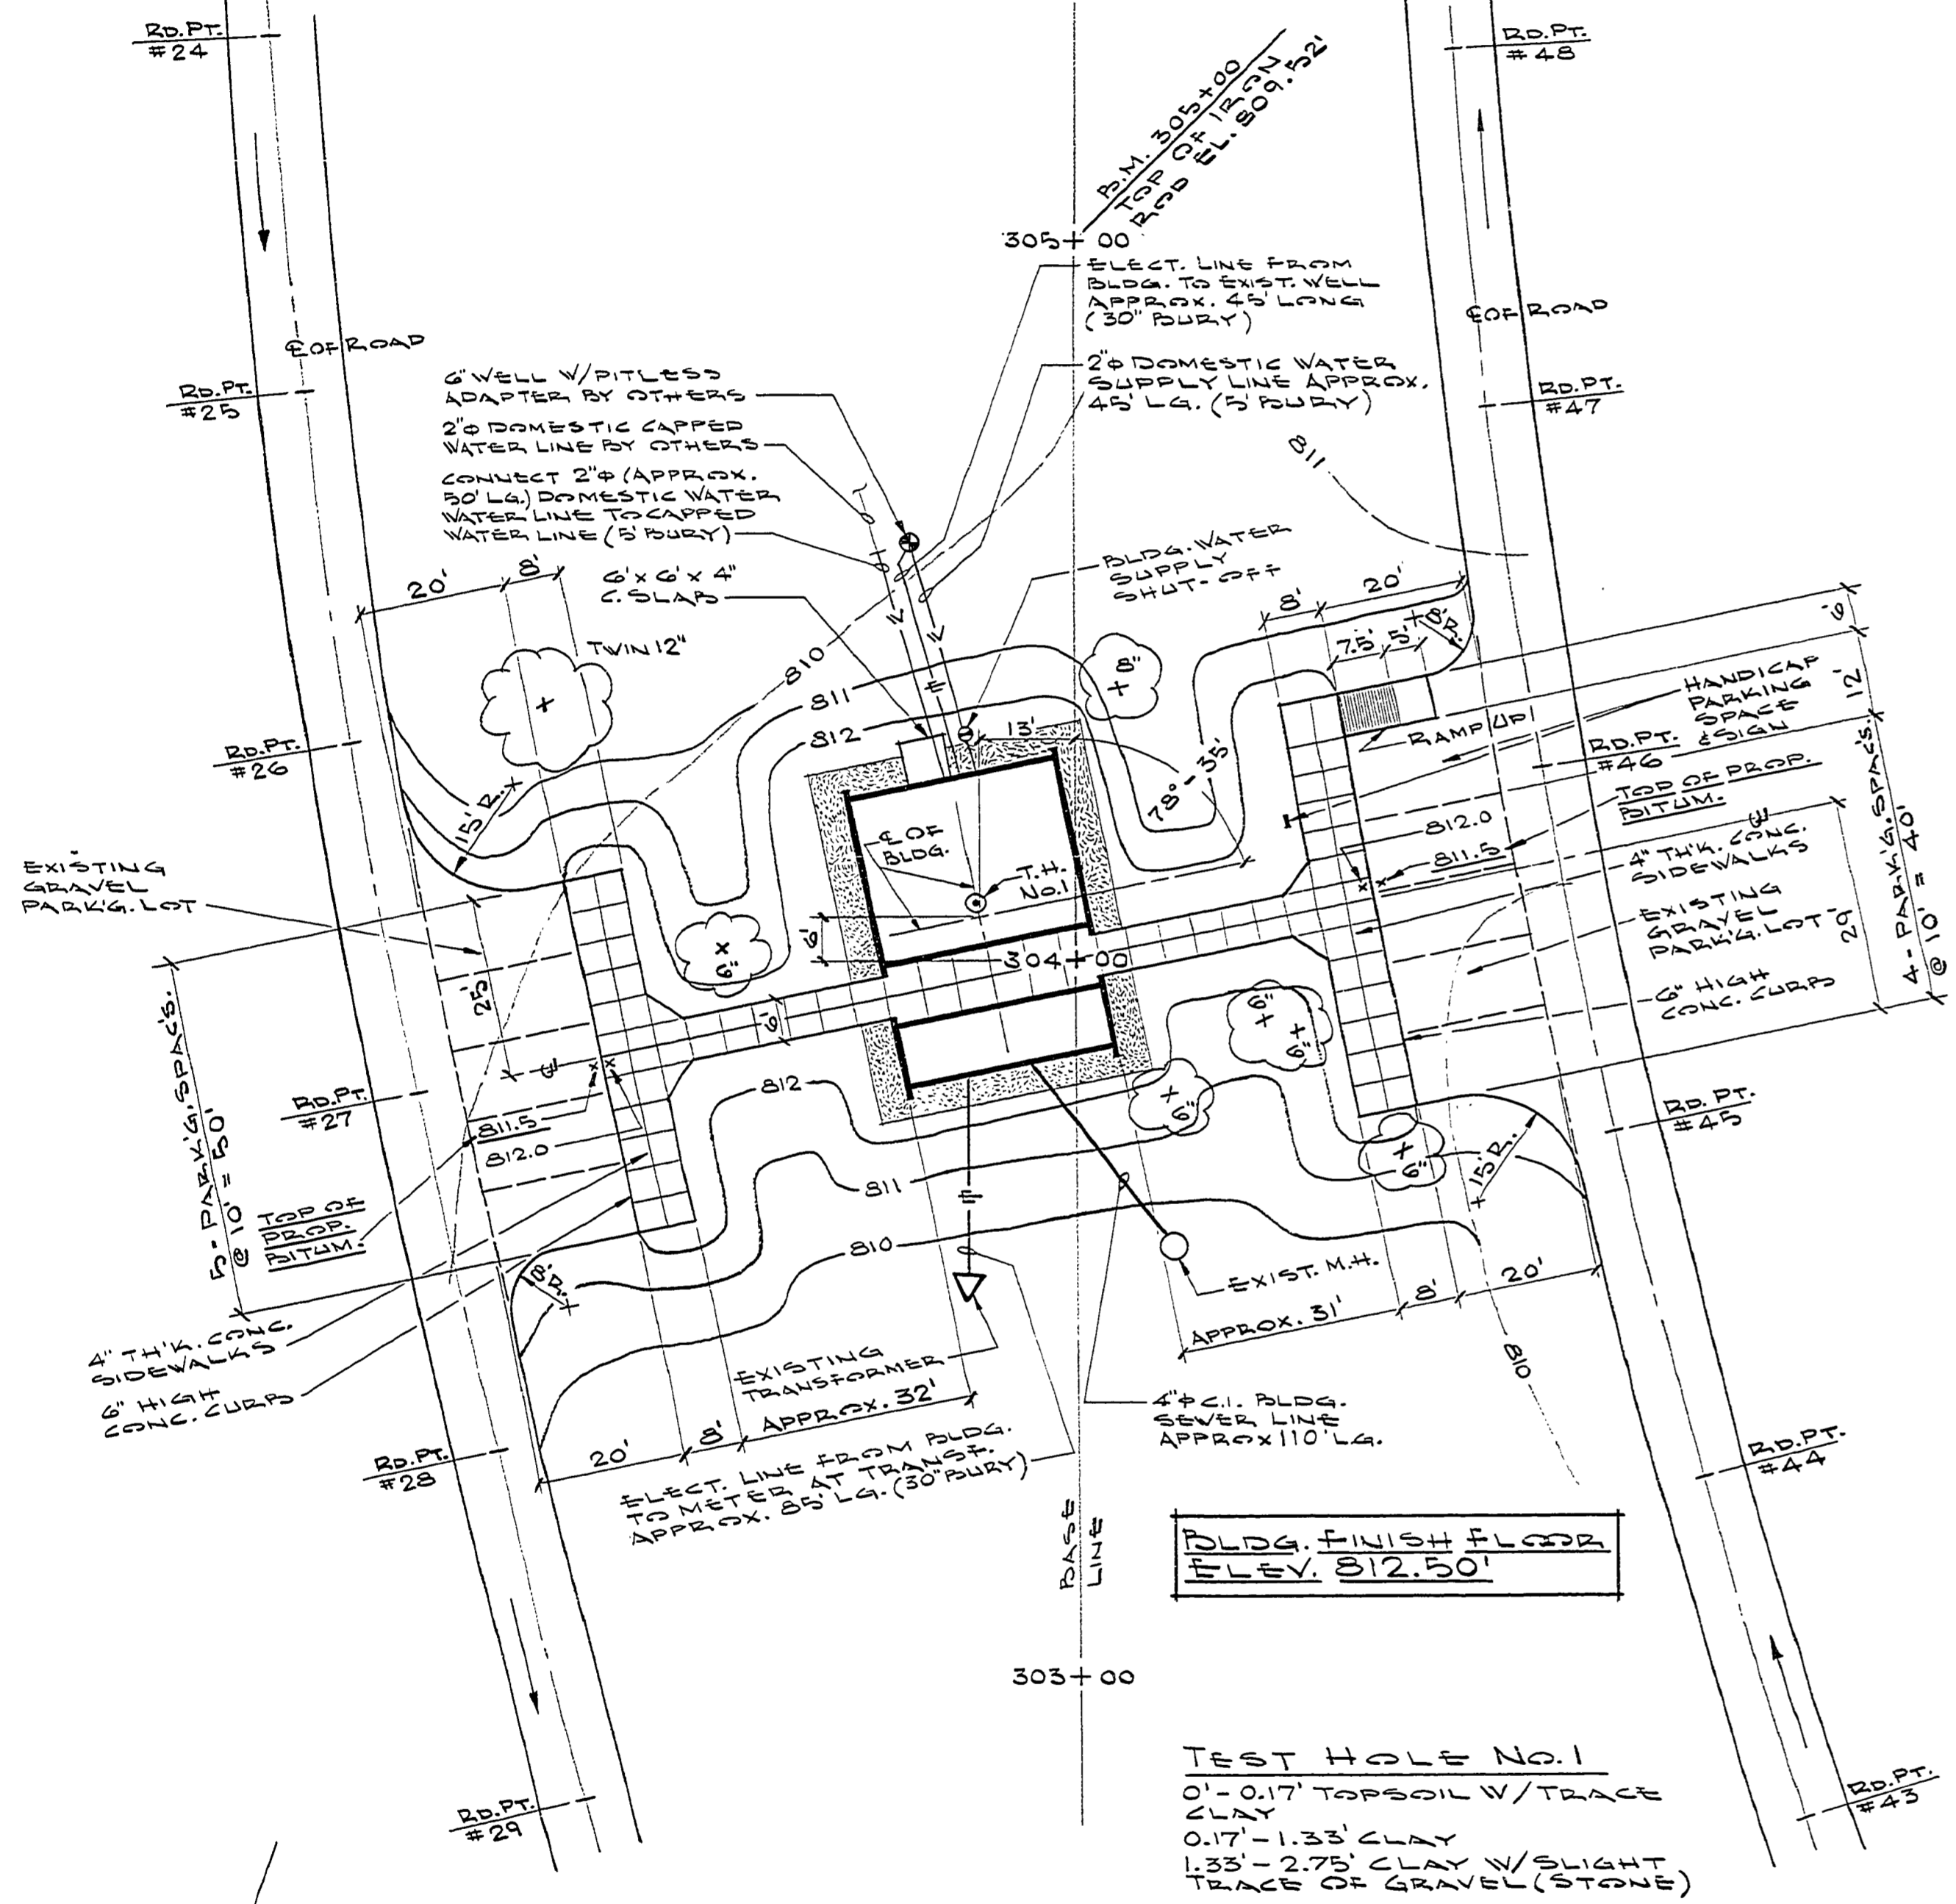

SOUTH CAMPGROUND TOILET & SHOWER BUILDING

-SITE PLAN-
SCALE 1" = 20'

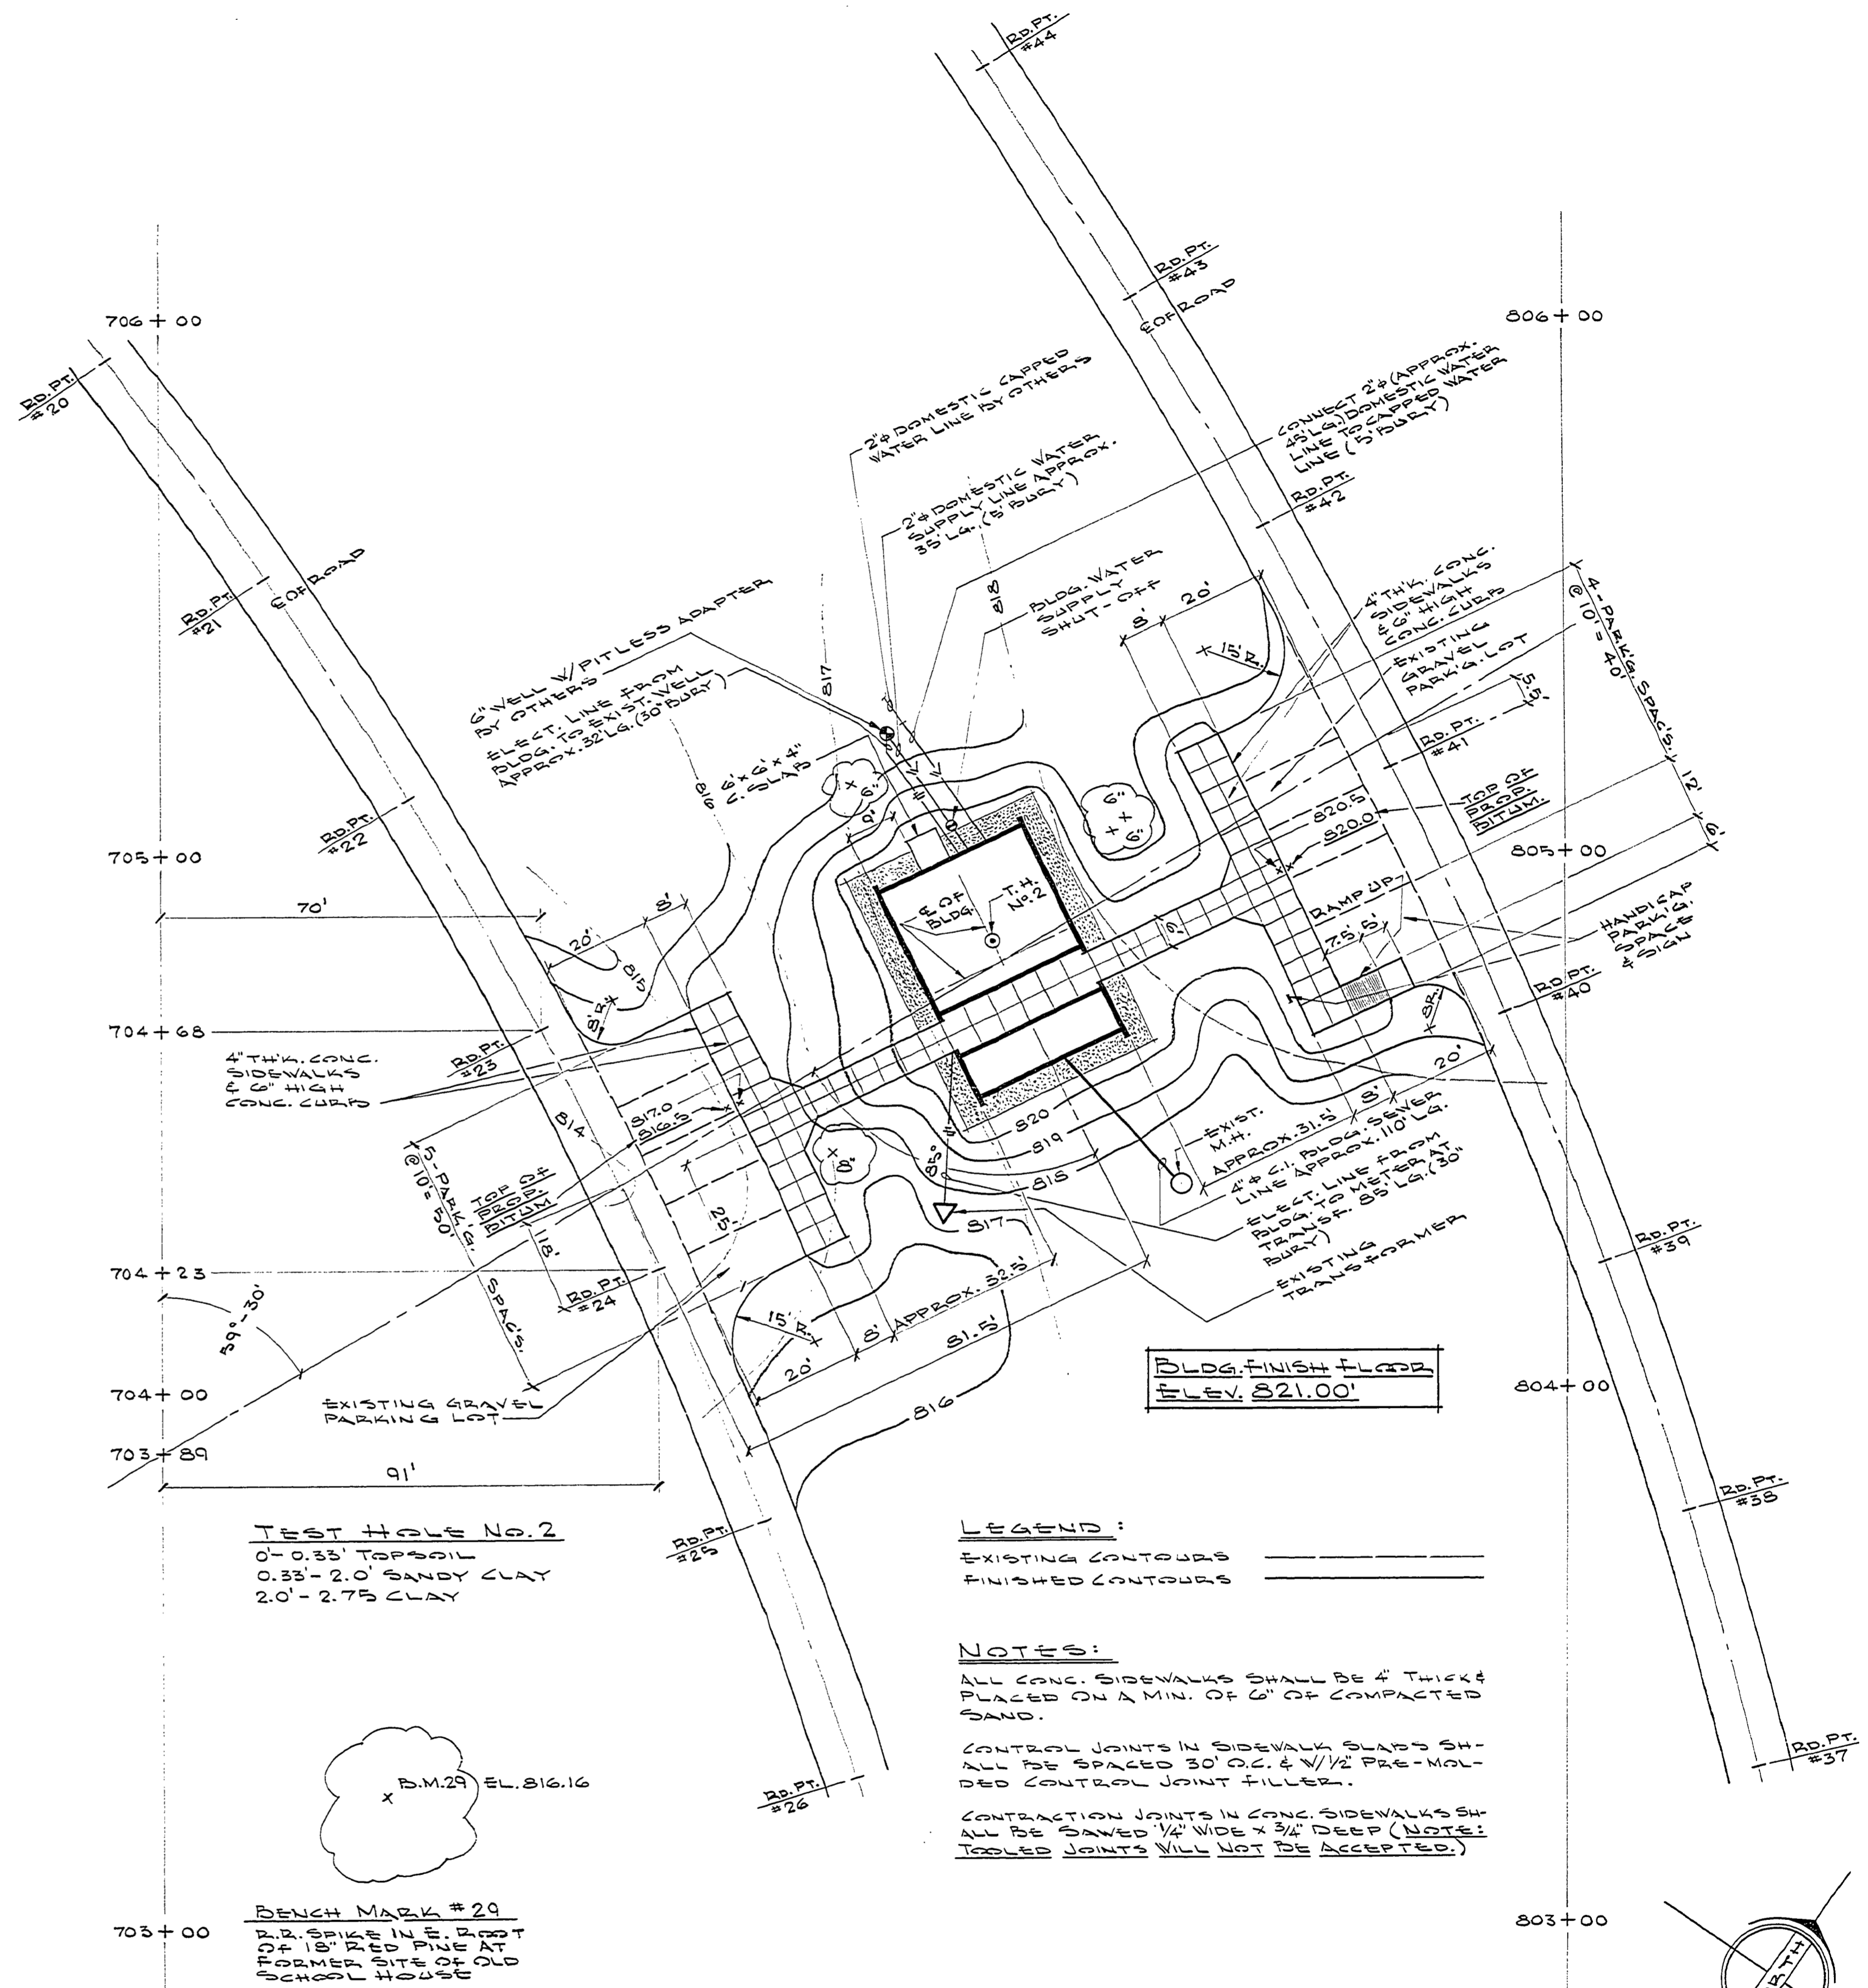

NORTH CAMPGROUND TOILET & SHOWER BUILDING

-SITE PLAN-
SCALE 1" = 20'

SURVEYED BY A.E., D.J.R. & M.H.	DRAWN BY M.H.	NO.	DATE	BY	REVISIONS	NO.	DATE	BY	REVISIONS	MICHIGAN DEPARTMENT OF NATURAL RESOURCES	TOILET & SHOWER BLDGS. SITE PLANS SHEET TITLE	AREA OR PARK SLEEPY HOLLOW STATE PARK	PROJECT NO. 24-2588
DESIGNED BY	CHECKED BY	1.				3.						TOILET & SHOWER BLDGS. PROJECT	SHEET 3 OF 21 PLAN NO. 2-104
DATE	DATE	2.				4.							