

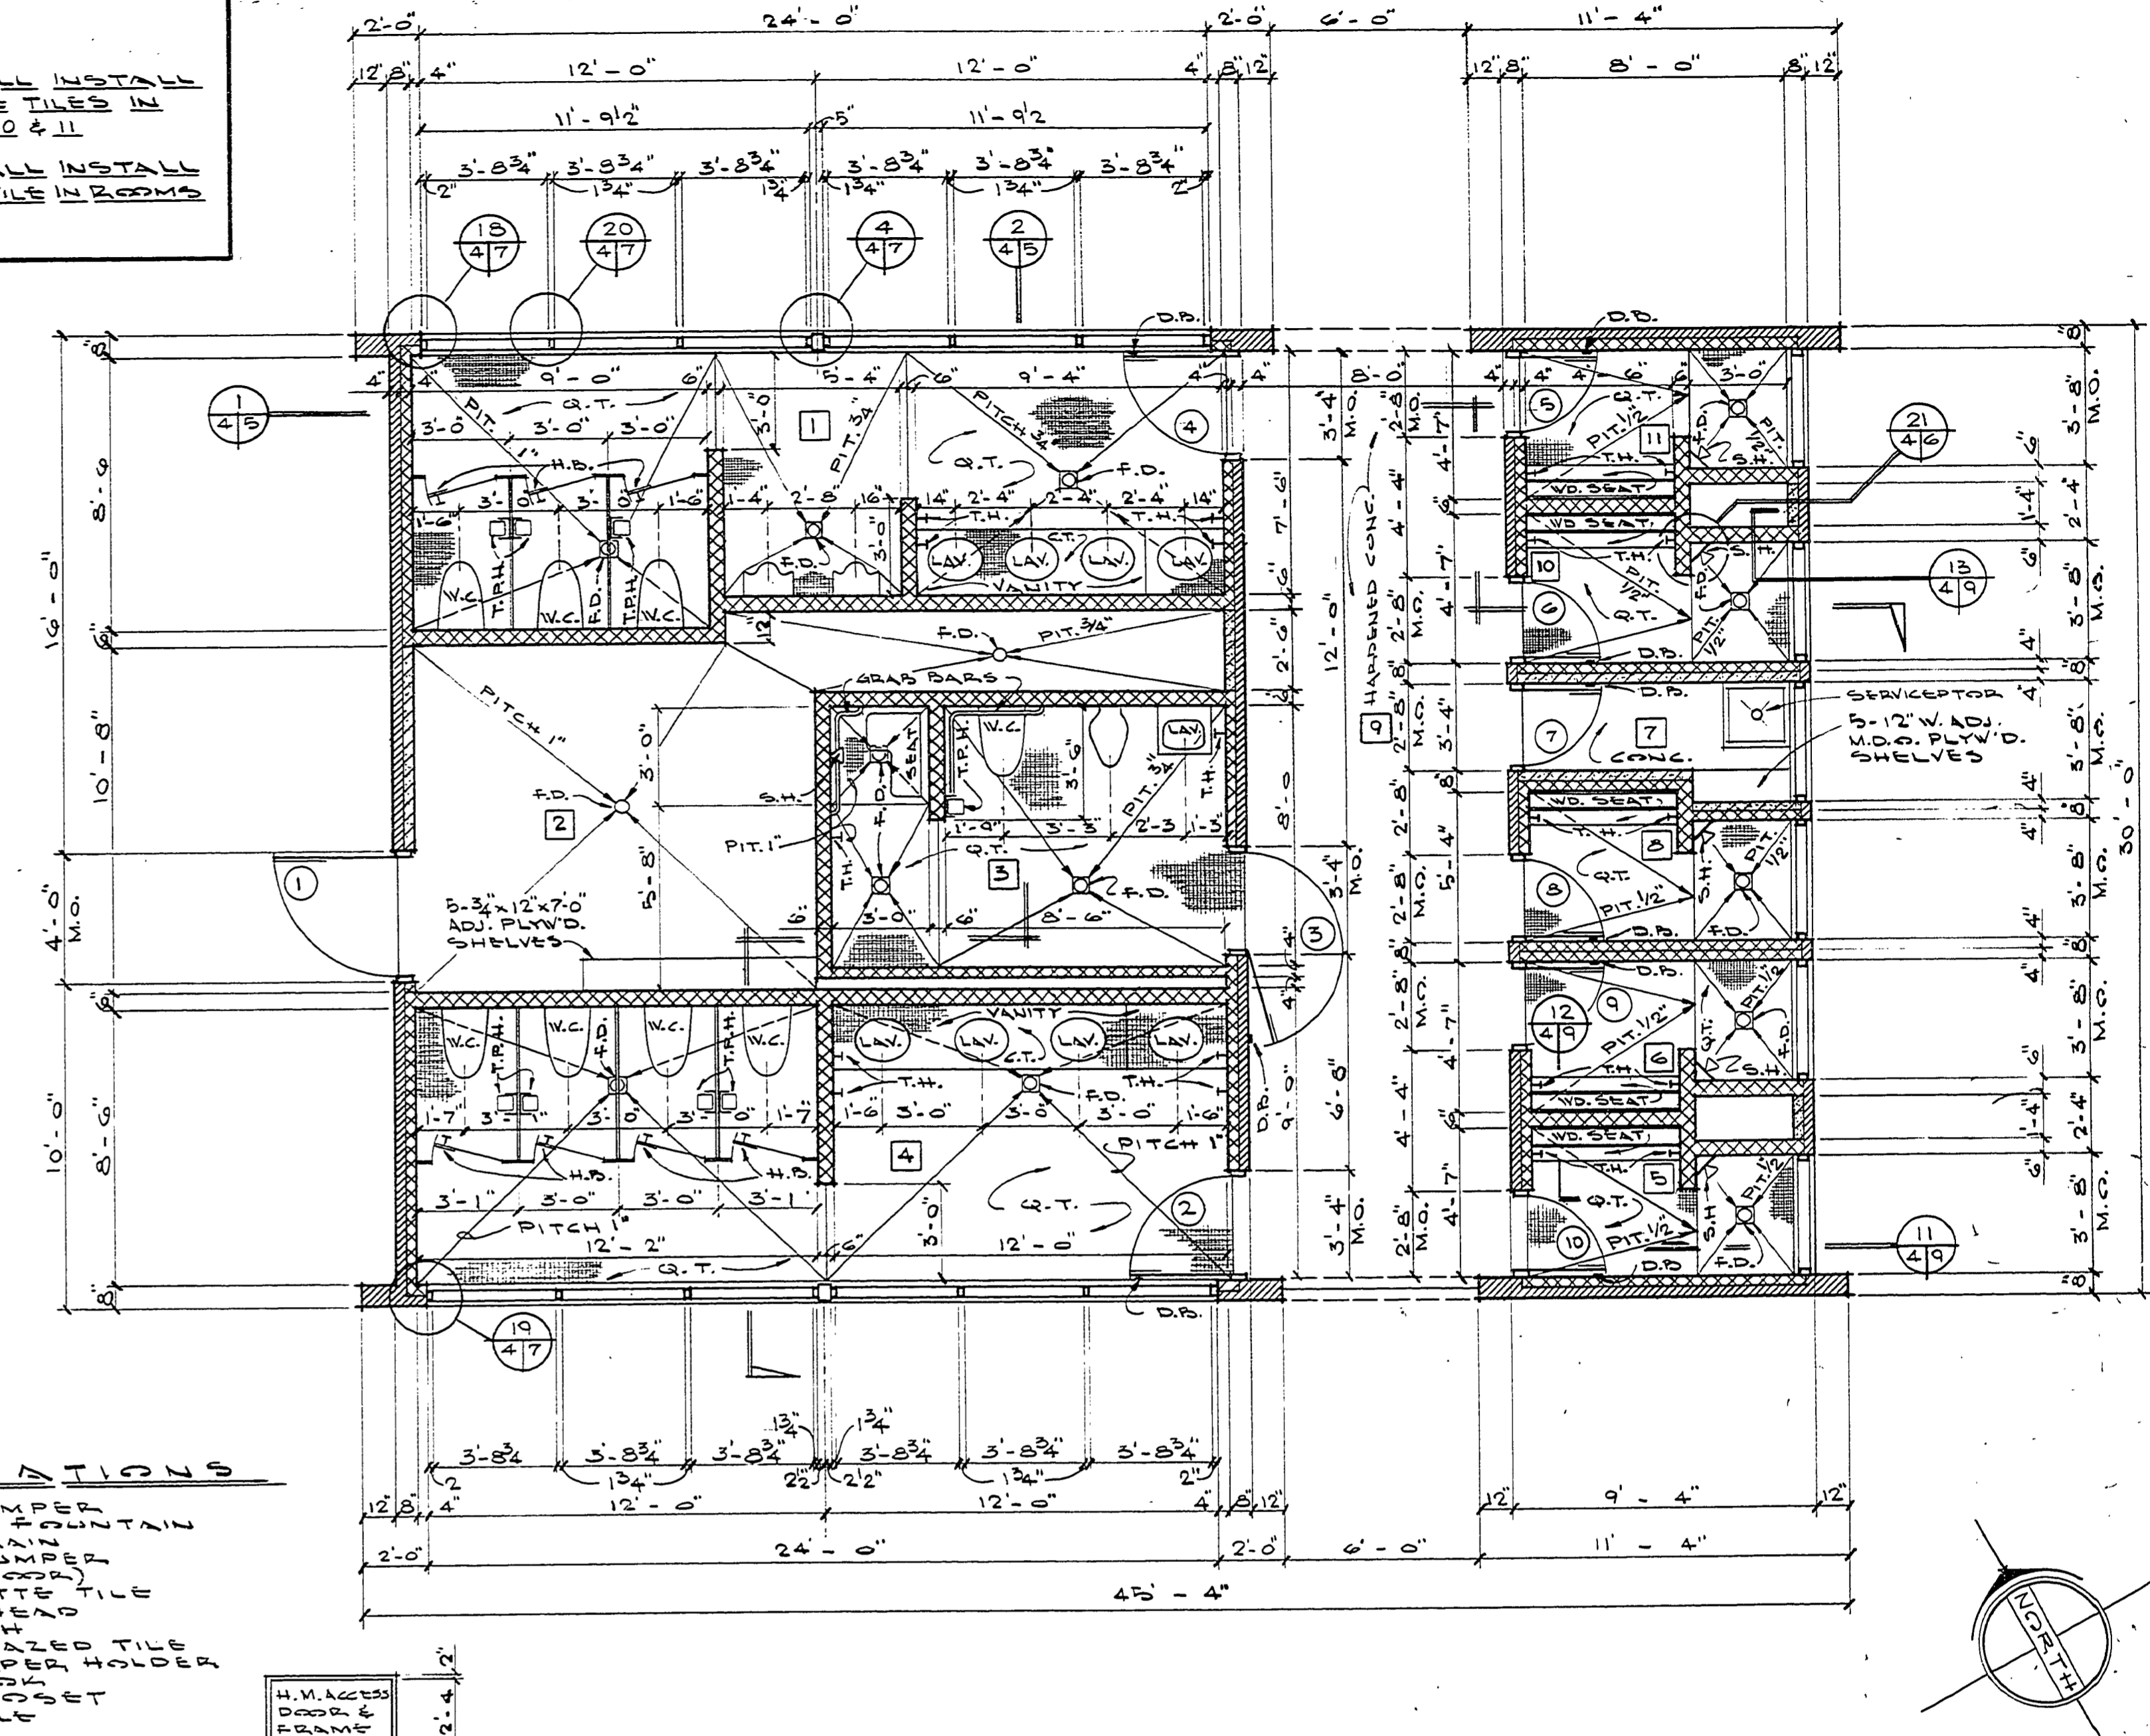


**NOTE**  
 CONTRACTOR SHALL INSTALL  
 1" x 1" QUARRY TILE IN  
 ROOMS NO. 3, 6, 8, 10 & 11  
 CONTRACTOR SHALL INSTALL  
 6" x 6" QUARRY TILE IN ROOMS  
 NO. 1, 10 & 14

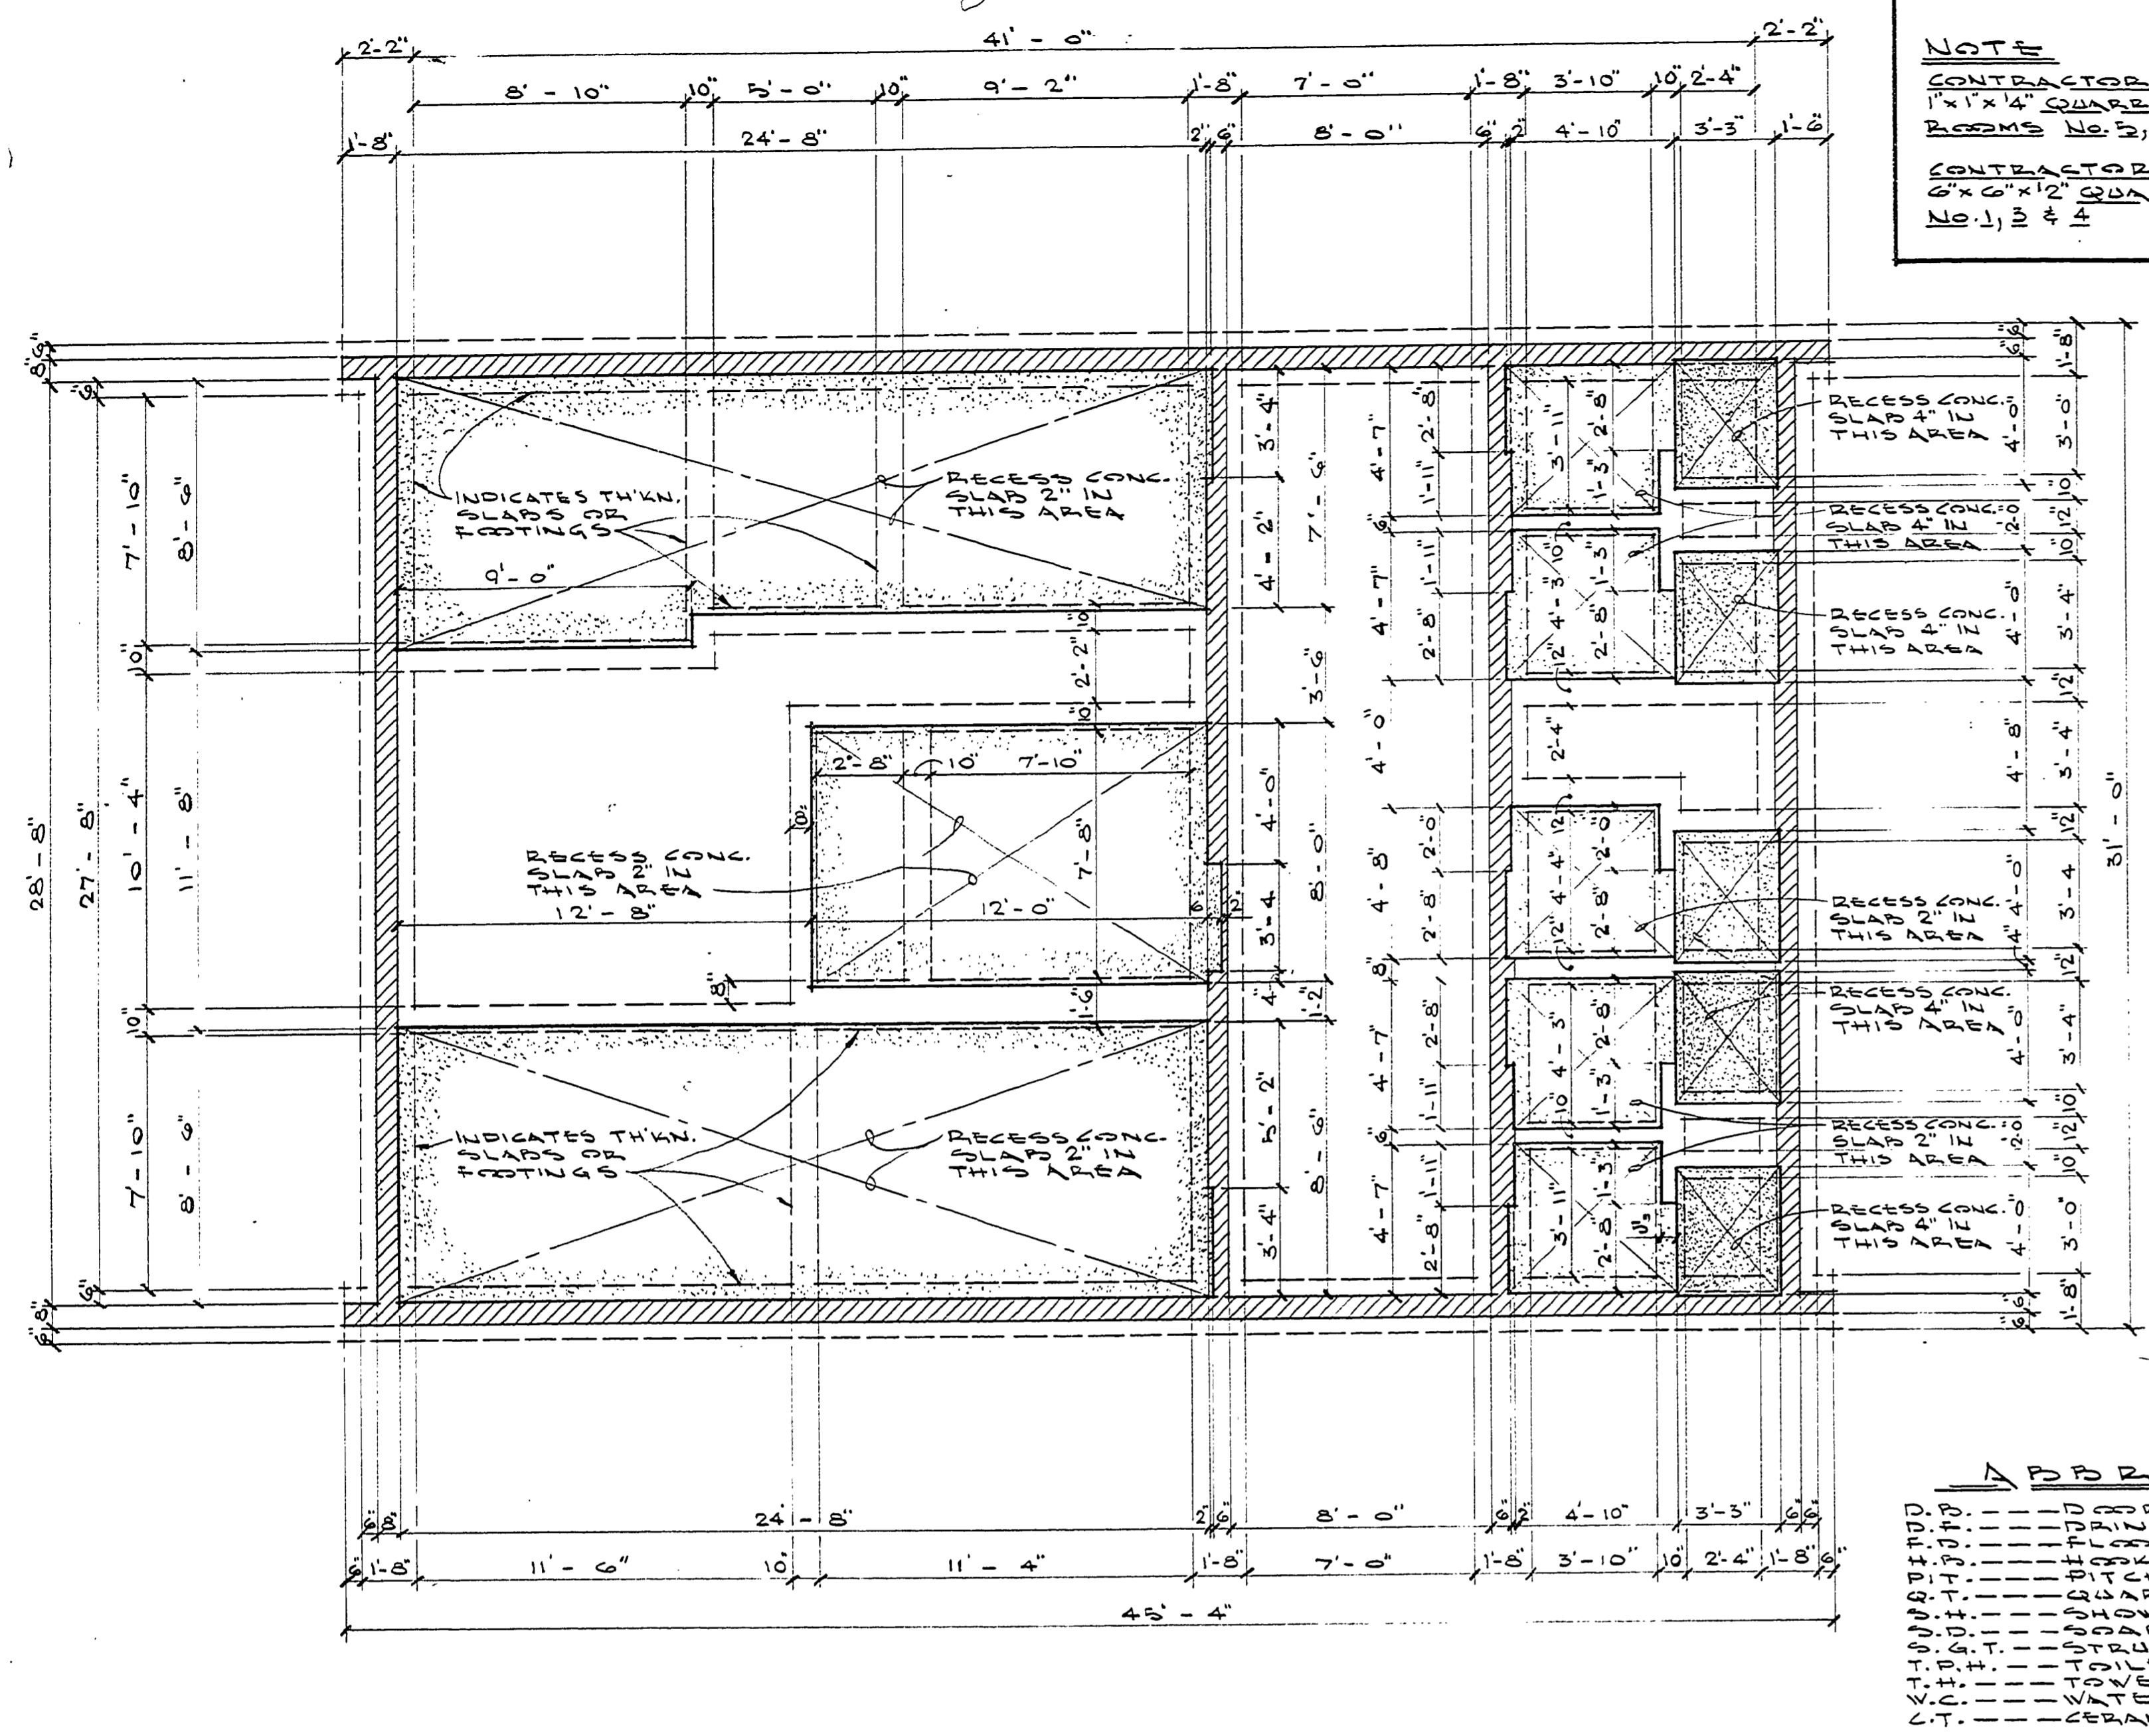

**DOOR SCHEDULE**

NO.	TYPE	FROM	TO	HAND	OPNG. SIZE	GLASS	FRAME SILE	GLASS	CLOSER	HEAD	JAMB	THRS. HOLD	REMARKS
1.	A	EXTERIOR	PIPE ALLEY #2	L.H.R.	5'-8" x 7'-0"	18	2" x 5 3/4"	16		H2	J2		
2.	B	PASSAGE #9	WOMEN'S TOILET #4	L.H.	3'-0" x 7'-0"	18	2" x 5 3/4"	16	1-REQD.	H1	J1	T1	
3.	B	PASSAGE #9	HANDICAP RESTRM. #3	L.H.	3'-0" x 7'-0"	18	2" x 5 3/4"	16	1-REQD.	H1	J1	T1	
4.	B	PASSAGE #9	MEN'S TOILET #1	R.H.	3'-0" x 7'-0"	18	2" x 5 3/4"	16	1-REQD.	H1	J1	T1	
5.	A	PASSAGE #9	SHOWER #11	L.H.	2'-4" x 7'-0"	18	2" x 5 3/4"	16	1-REQD.	H1	J1	T1	GLASS SET TO HOLD DOOR OPEN. NO. 10. NO. 11. NO. 12. 
6.	A	PASSAGE #9	SHOWER #10	R.H.	2'-4" x 7'-0"	18	2" x 5 3/4"	16	1-REQD.	H1	J1 & J3	T1	
7.	A	PASSAGE #9	CLOSET #7	L.H.	2'-4" x 7'-0"	18	2" x 5 3/4"	16	1-REQD.	H2	J3	T1	
8.	A	PASSAGE #9	SHOWER #8	R.H.	2'-4" x 7'-0"	18	2" x 5 3/4"	16	1-REQD.	H1	J1	T1	
9.	A	PASSAGE #9	SHOWER #6	L.H.	2'-4" x 7'-0"	18	2" x 5 3/4"	16	1-REQD.	H1	J1	T1	
10.	A	PASSAGE #9	SHOWER #5	R.H.	2'-4" x 7'-0"	18	2" x 5 3/4"	16	1-REQD.	H1	J1	T1	
11.	C	HANDICAP RESTRM. #3	PIPE ALLEY & STORAGE #2	R.H.R.	3'-8" x 2'-4"	18	2" x 5 3/4"	16		H4	J4		SEE SHEET NO. 4 FOR LOCATION OF DOORS #11 & 12
12.	C	HANDICAP RESTRM.	PIPE ALLEY & STORAGE	R.H.R.	3'-8" x 2'-4"	18	2" x 5 3/4"	16		H4	J4		

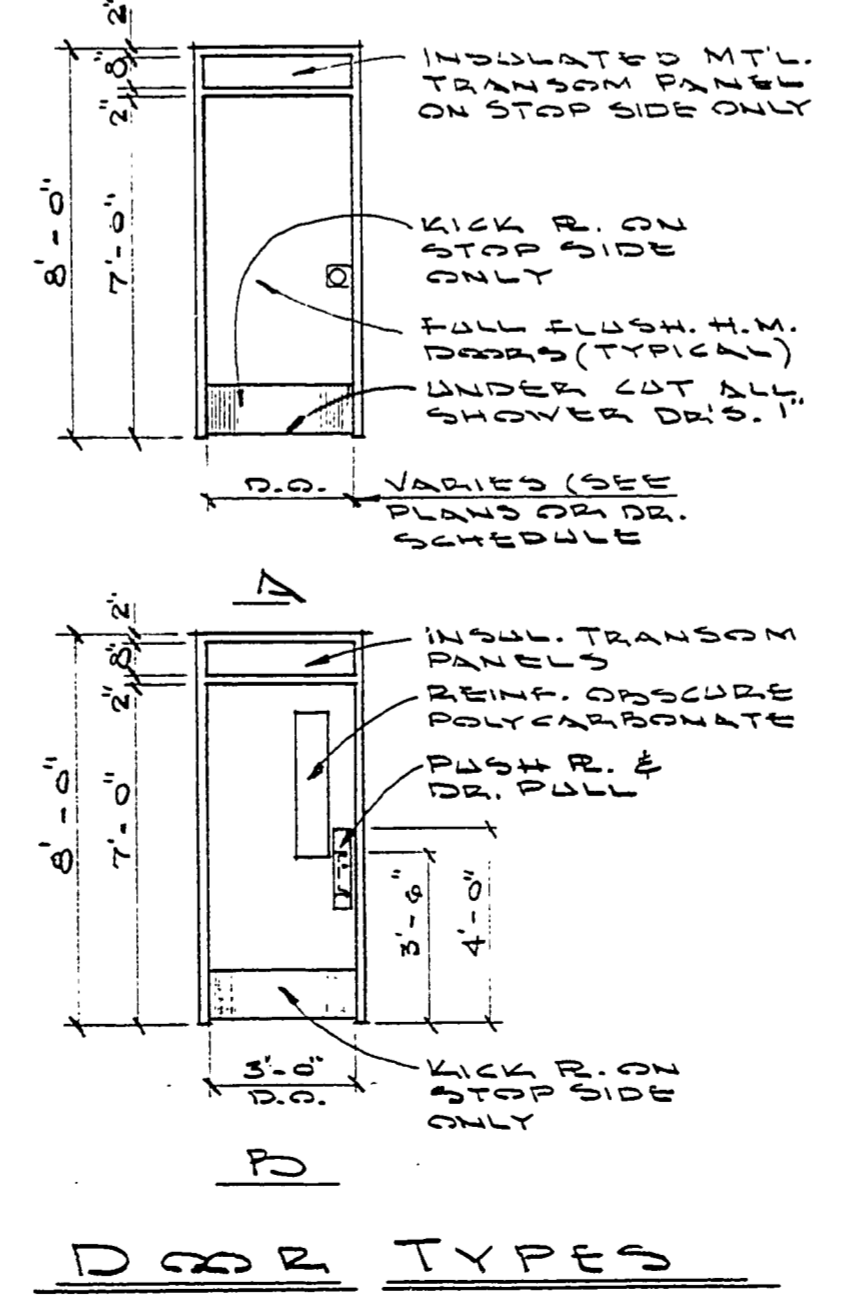

**ROOM FINISH SCHEDULE**

ROOM NO.	RM. NAME	FLOOR	BASE	WALLS	CEILING	REMARKS
1	MEN'S TOILET	QUARRY TILES OR QUARRY TILE HARDWEAR CONCRETE	CONCRETE	GLAZED TILE	GLAZED TILE	
2	PIPE ALLEY & STORAGE	CONCRETE	CONCRETE	GLAZED TILE	GLAZED TILE	
3	HANDICAP RESTROOM	CONCRETE	CONCRETE	GLAZED TILE	GLAZED TILE	
4	WOMEN'S TOILET	QUARRY TILES OR QUARRY TILE HARDWEAR CONCRETE	CONCRETE	GLAZED TILE	GLAZED TILE	
5 & 6	DRYING AREA & SHOWERS	QUARRY TILES OR QUARRY TILE HARDWEAR CONCRETE	CONCRETE	GLAZED TILE	GLAZED TILE	O.Q.T. BASE IN SHOWER AREA ONLY
7	CLOSET	CONCRETE	CONCRETE	GLAZED TILE	GLAZED TILE	CEILING - EXPOSED CONSTRUCTION
8	DRYING AREA & SHOWERS	QUARRY TILES OR QUARRY TILE HARDWEAR CONCRETE	CONCRETE	GLAZED TILE	GLAZED TILE	O.Q.T. BASE IN SHOWER AREA ONLY
9	PASSAGE	CONCRETE	CONCRETE	GLAZED TILE	GLAZED TILE	BASE - FACE BRICK
10 & 11	DRYING AREA & SHOWERS	QUARRY TILES OR QUARRY TILE HARDWEAR CONCRETE	CONCRETE	GLAZED TILE	GLAZED TILE	O.Q.T. BASE IN SHOWER AREA ONLY * FASCIA & SOFFITS ONLY (STAIN)