




**SOUTH ELEVATION (NORTH ELEV. OPPOSITE HAND)**  
SCALE 1/4" = 1'-0"

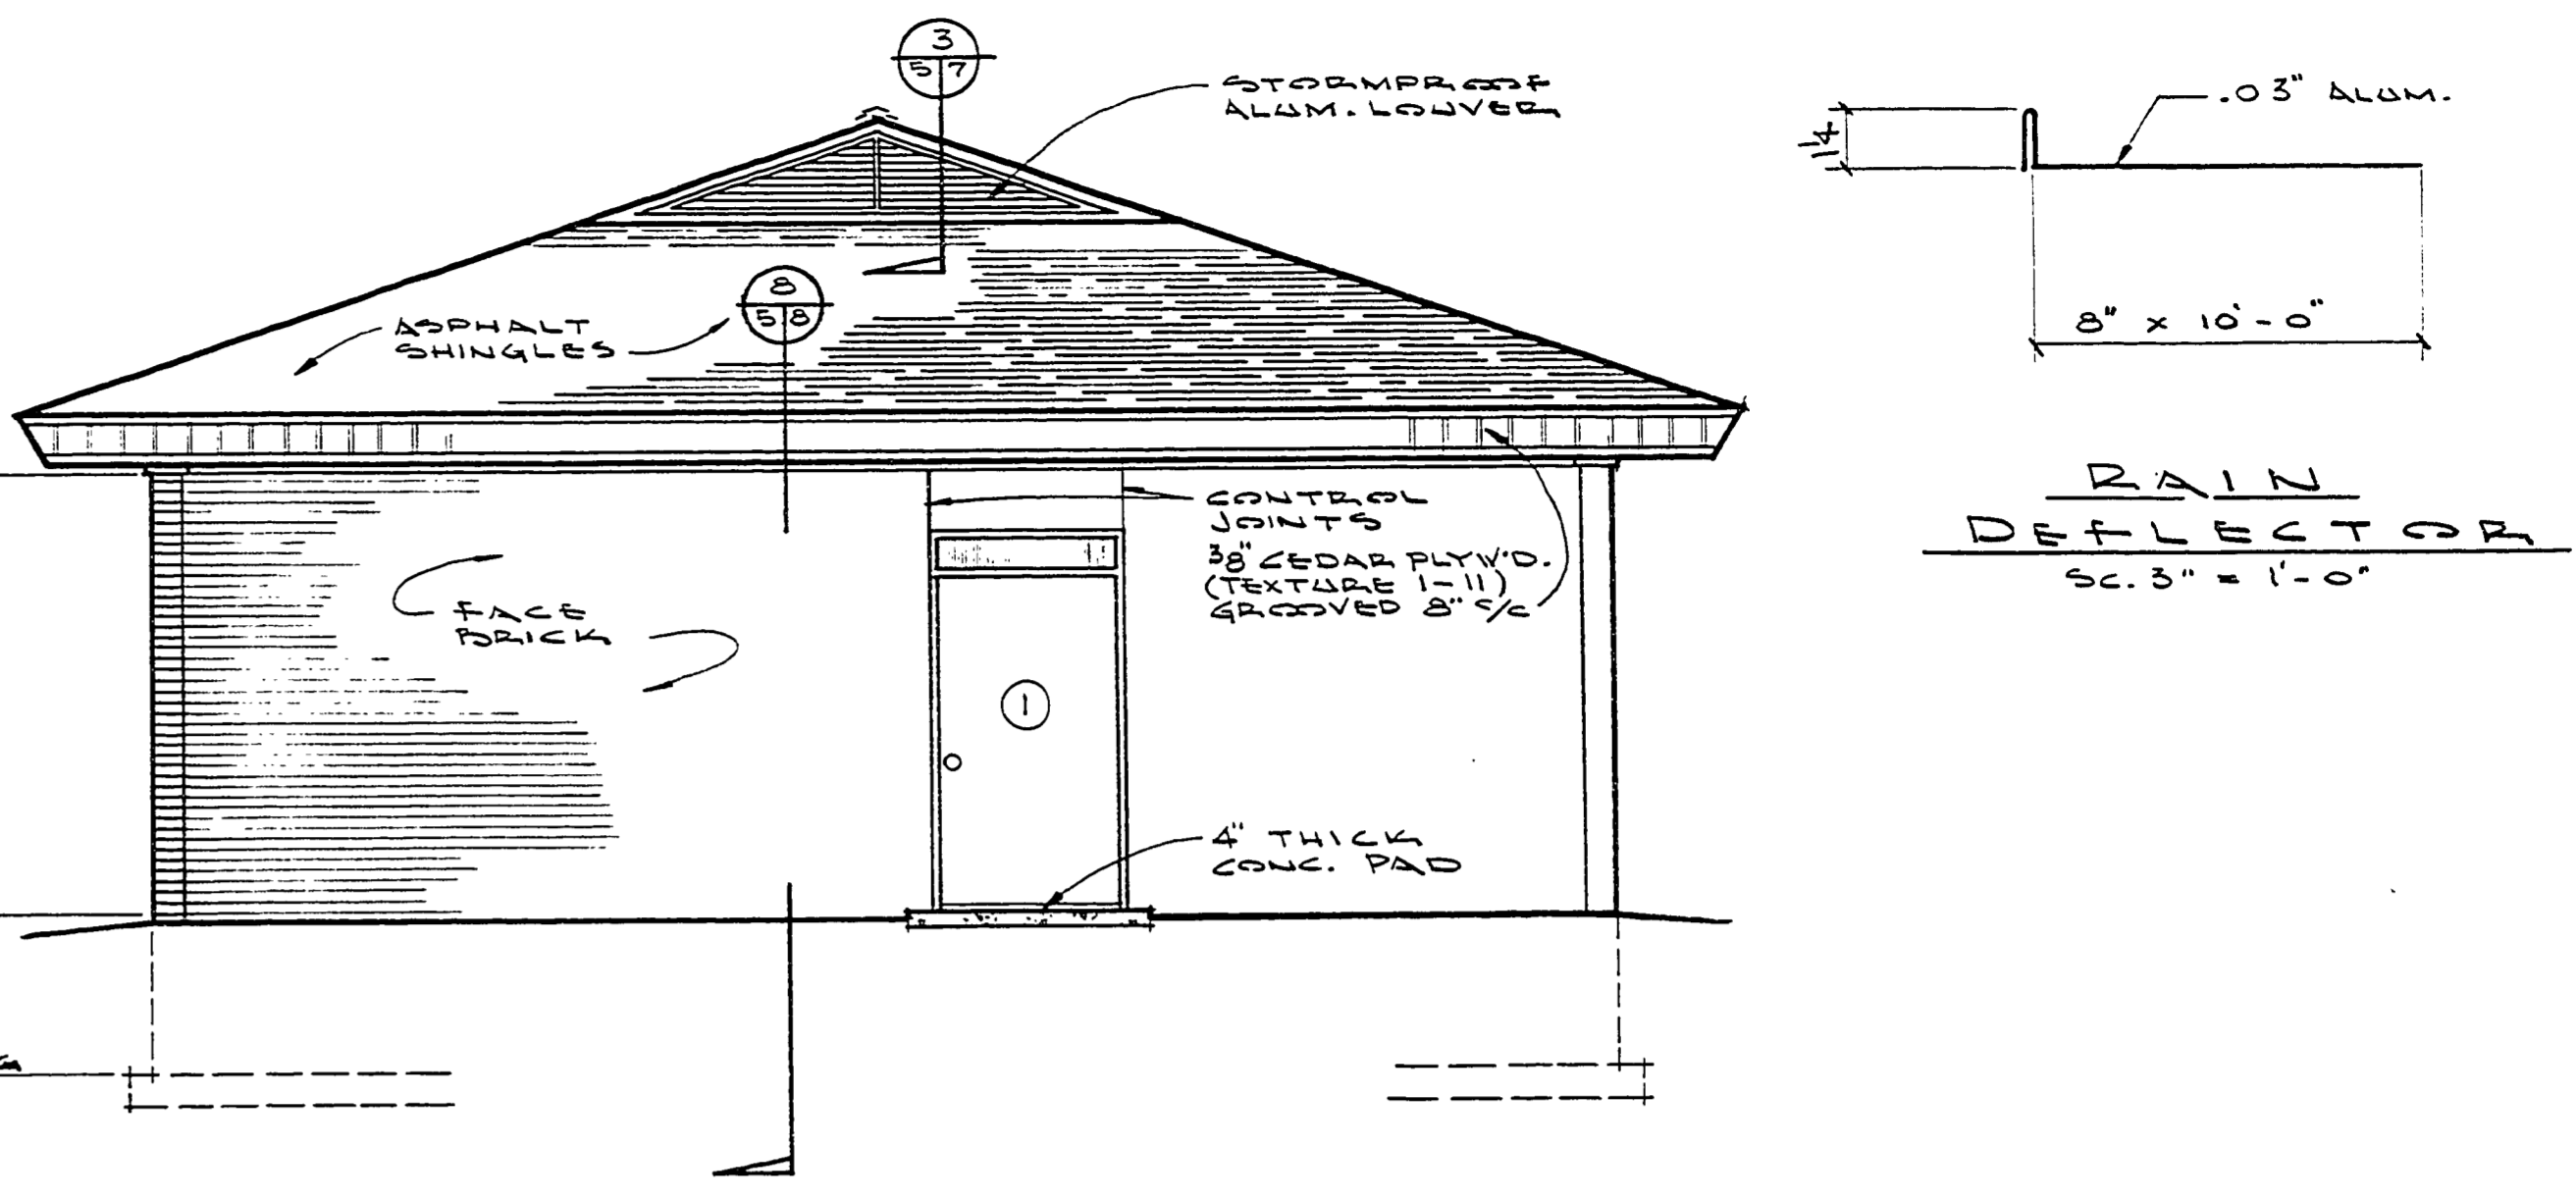


**WEST ELEVATION**  
SCALE 1/4" = 1'-0"

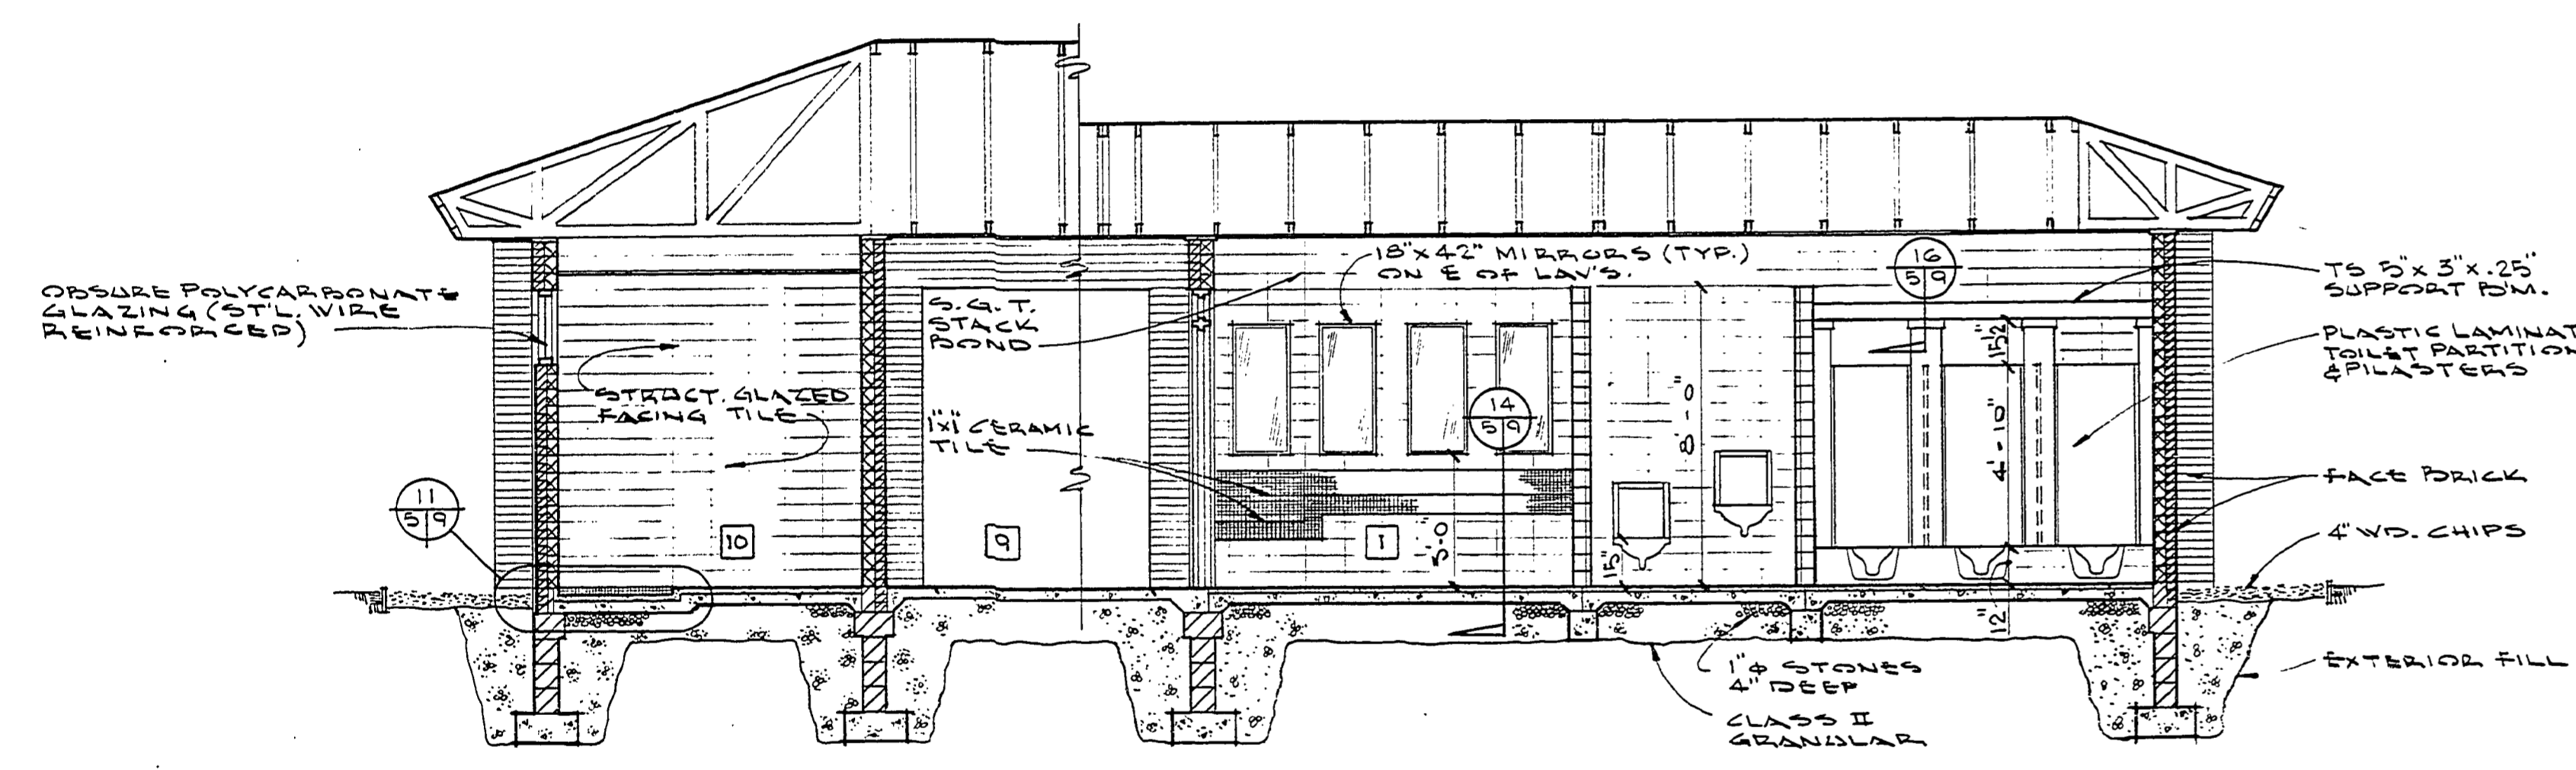


**SECTIONAL ELEVATION**  
SCALE 1/4" = 1'-0"

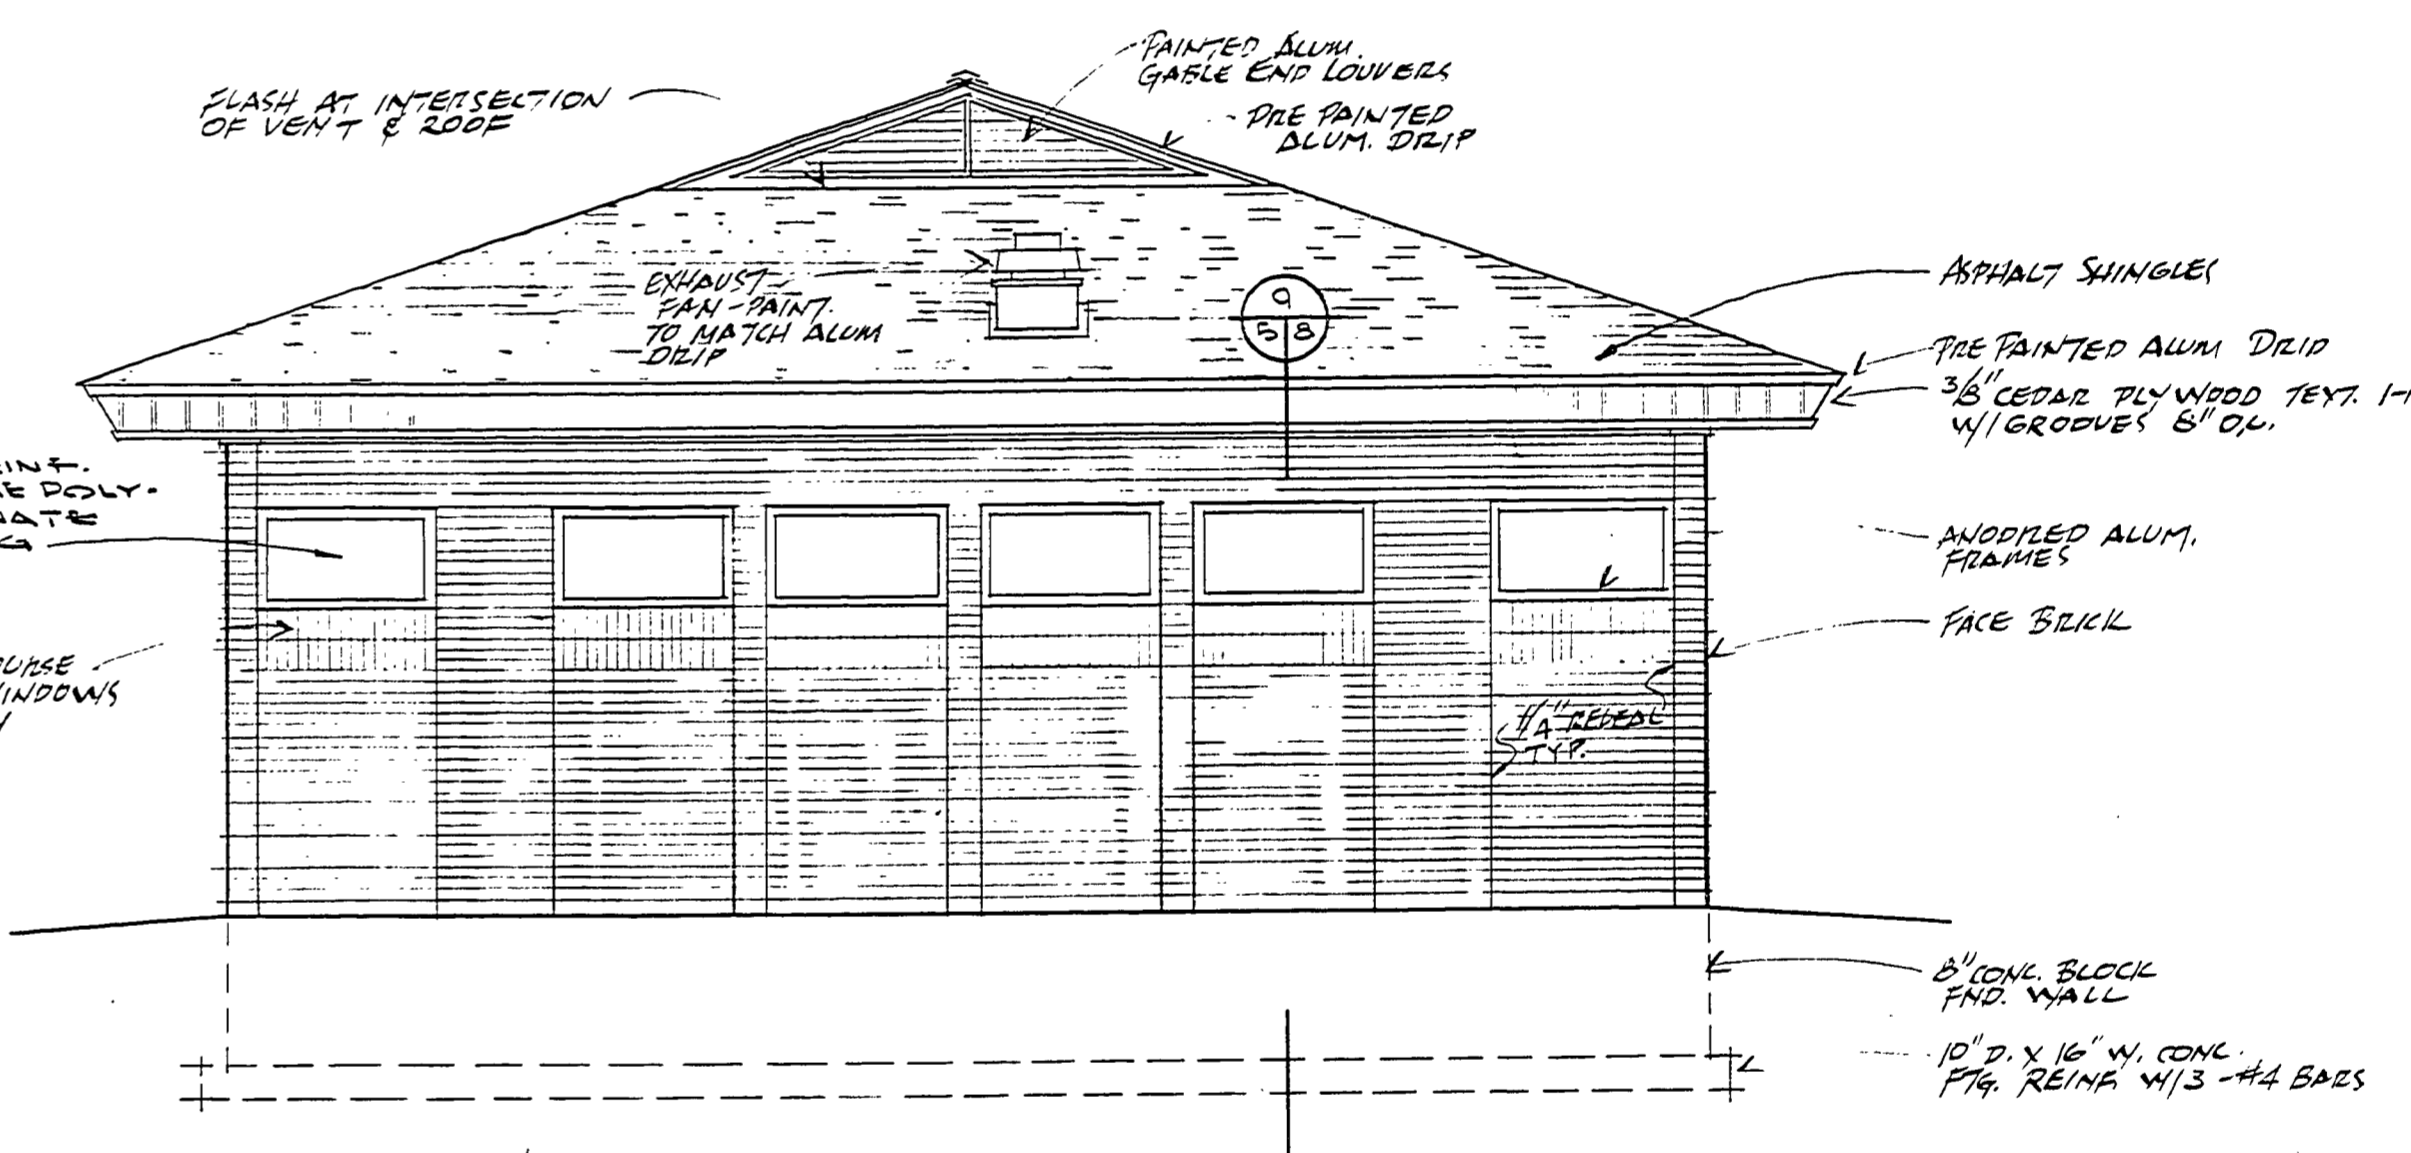


**EAST ELEVATION**  
SCALE 1/4" = 1'-0"

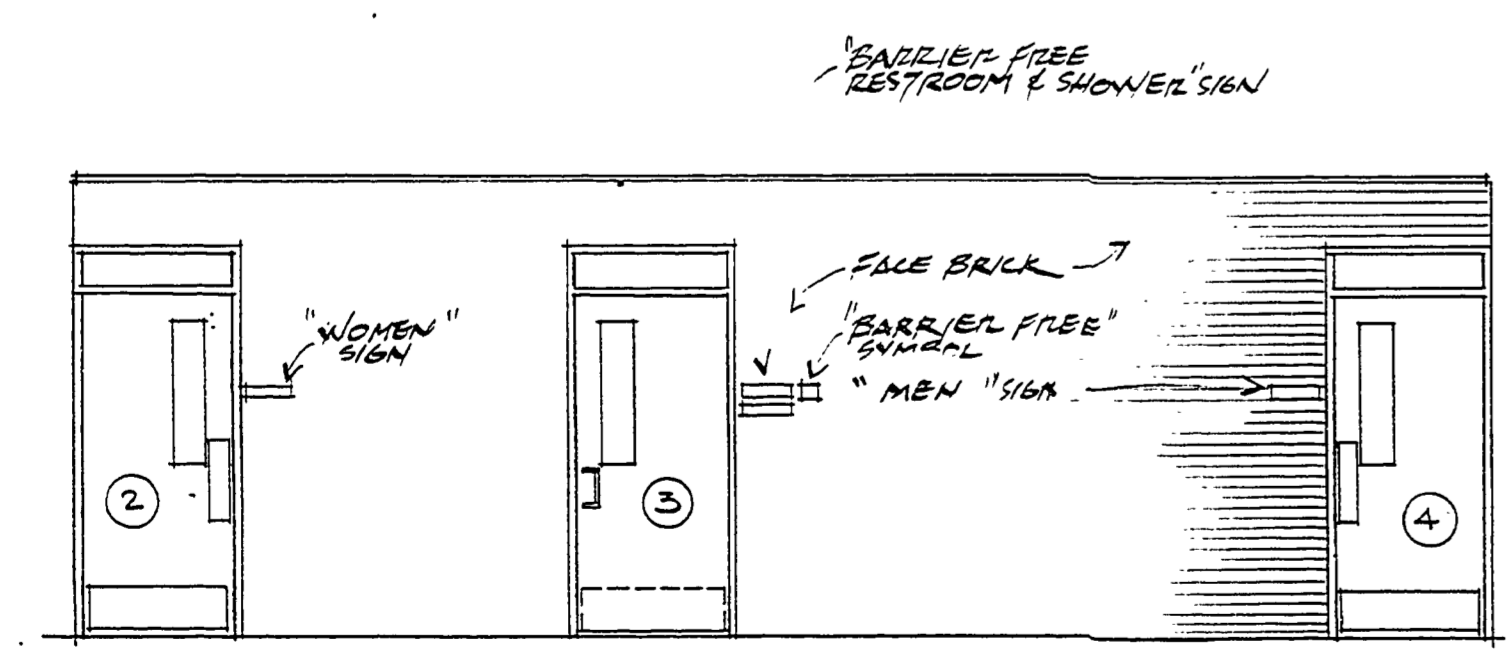

**WEST ELEVATION @ PASSAGE #9**  
SCALE 1/4" = 1'-0"

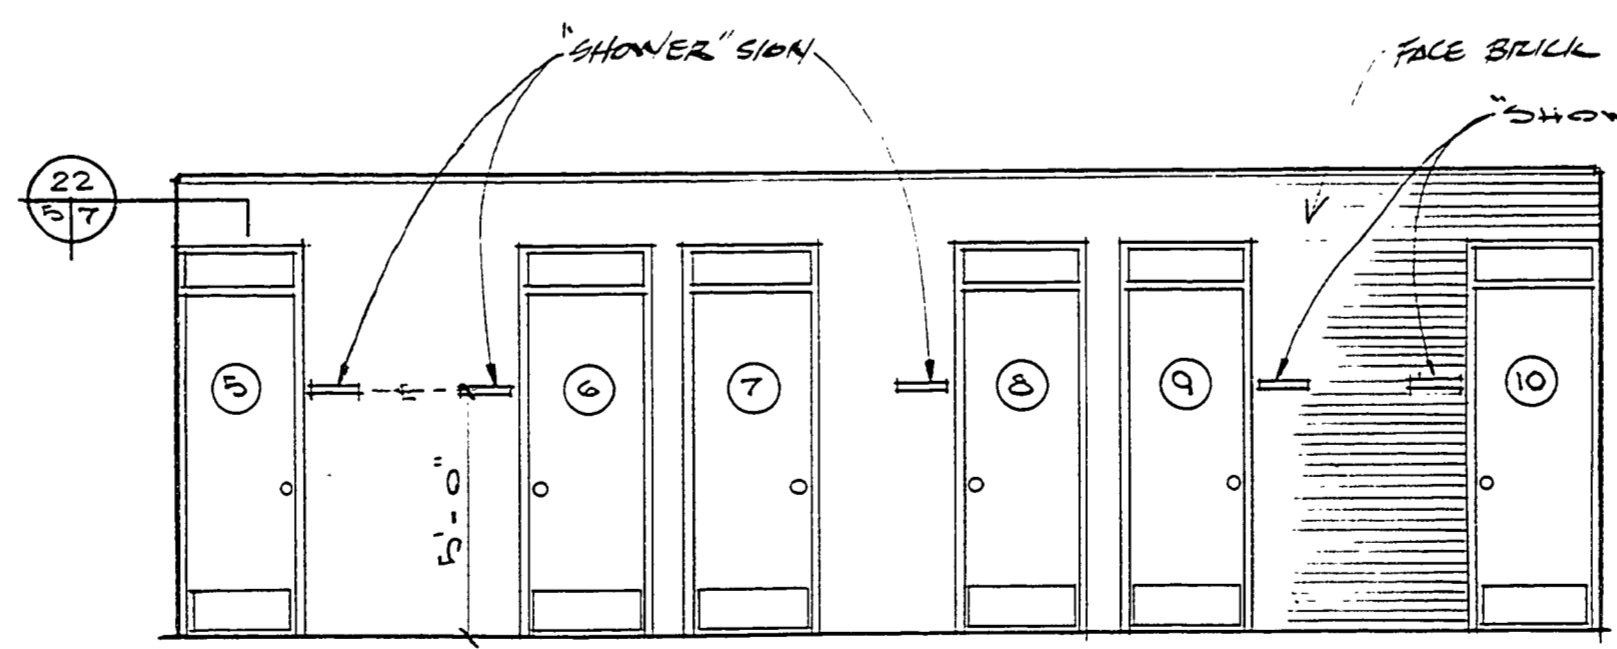

**EAST ELEVATION @ PASSAGE #9**  
SCALE 1/4" = 1'-0"

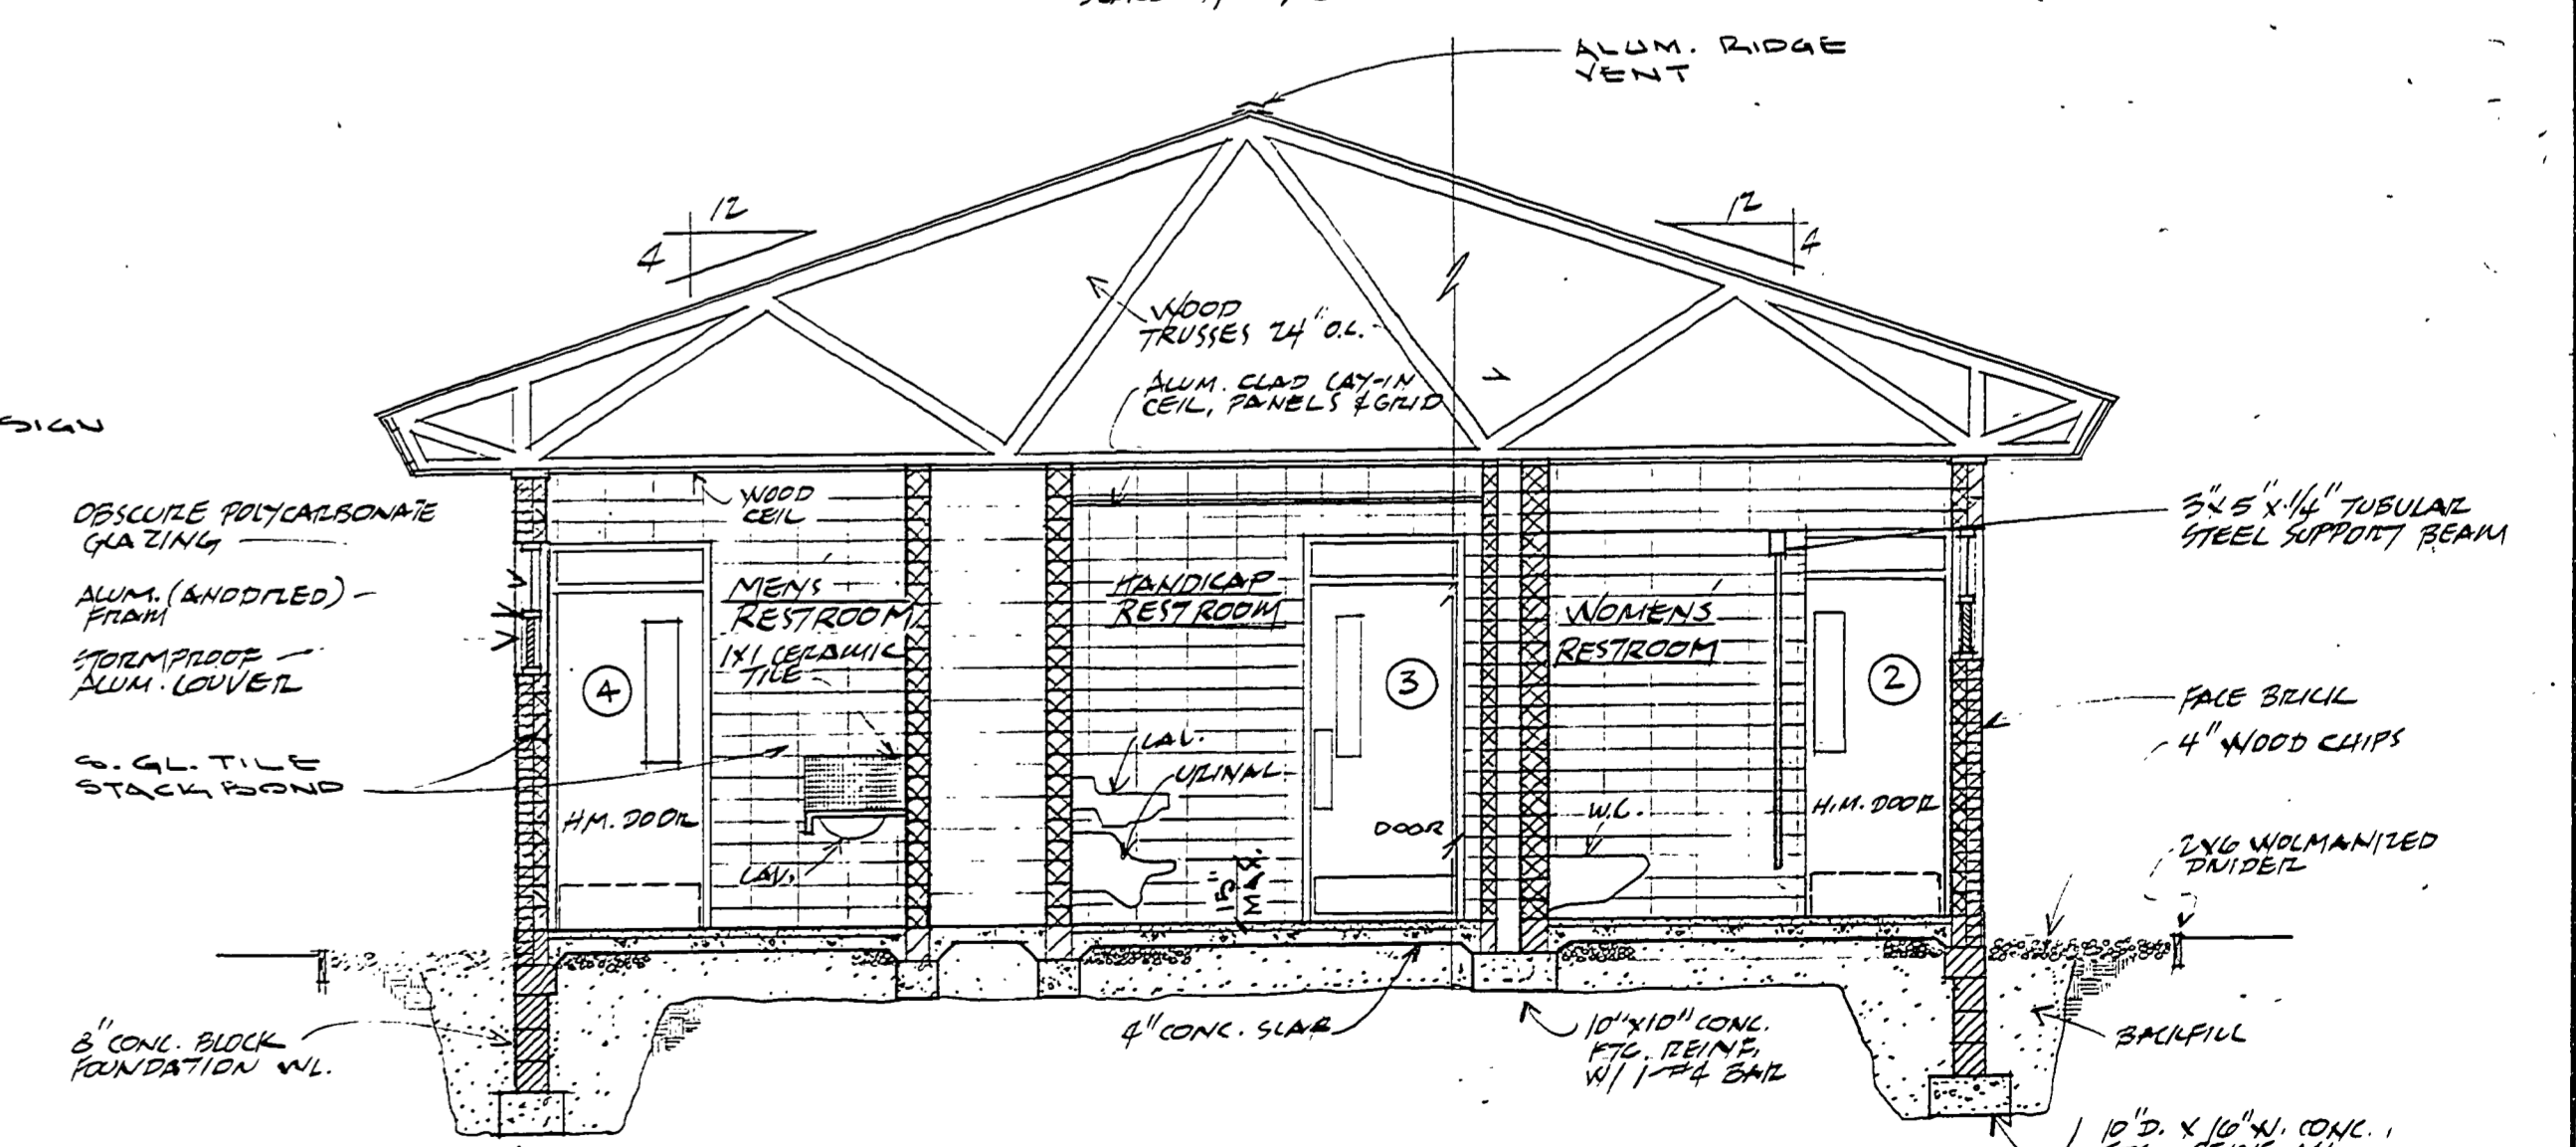

**SECTIONAL ELEVATION**  
SCALE 1/4" = 1'-0"

SURVEYED BY	DRAWN BY	NO.	DATE	BY	REVISIONS	NO.	DATE	BY	REVISIONS	MICHIGAN DEPARTMENT OF NATURAL RESOURCES	SLEEPY HOLLOW STATE PARK TOILET & SHOWER BLDG. PROJECT NORTH CAMPGROUND	PROJECT NO. 24-2588	SHEET 5 OF 21	PLAN NO. A-104
DESIGNED BY	CHECKED BY	1.				3.				ELEVATIONS & SECTIONS				
	DATE	2.				4.								