
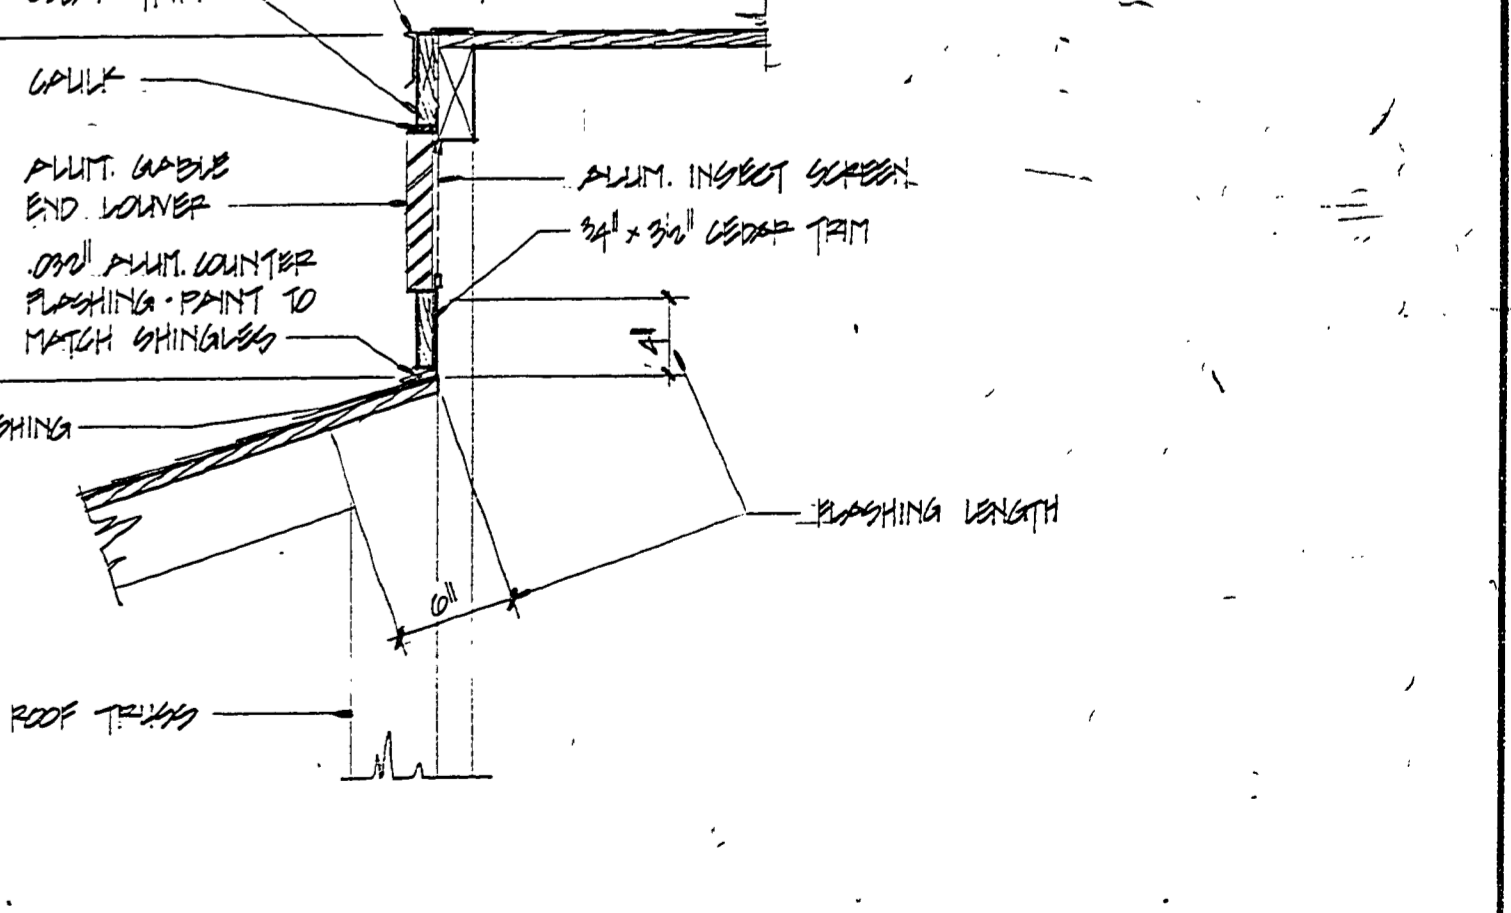
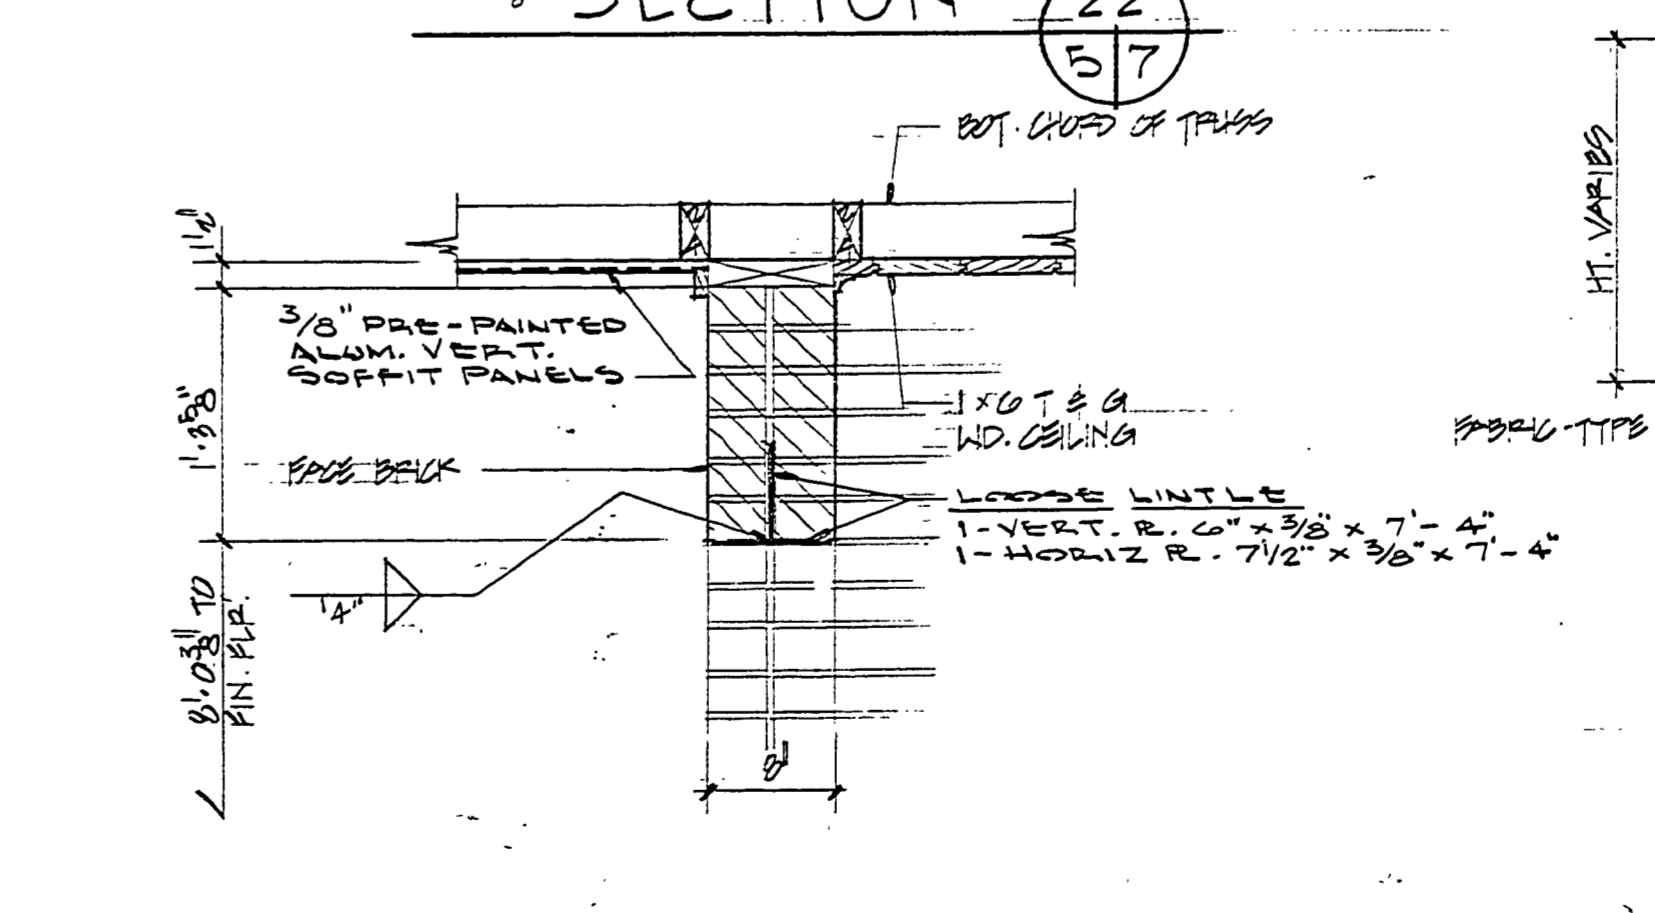


**TRUSS DESIGN LOADING**  
 LIVE LOAD ... 40 PSF  
 DEAD LOAD ... 10 PSF  
 TOTAL LOAD ... 50 PSF  
 • 15% ALLOWABLE STRESS INCREASE  
 - IN LIMITS FOR LIVE LOAD ONLY.

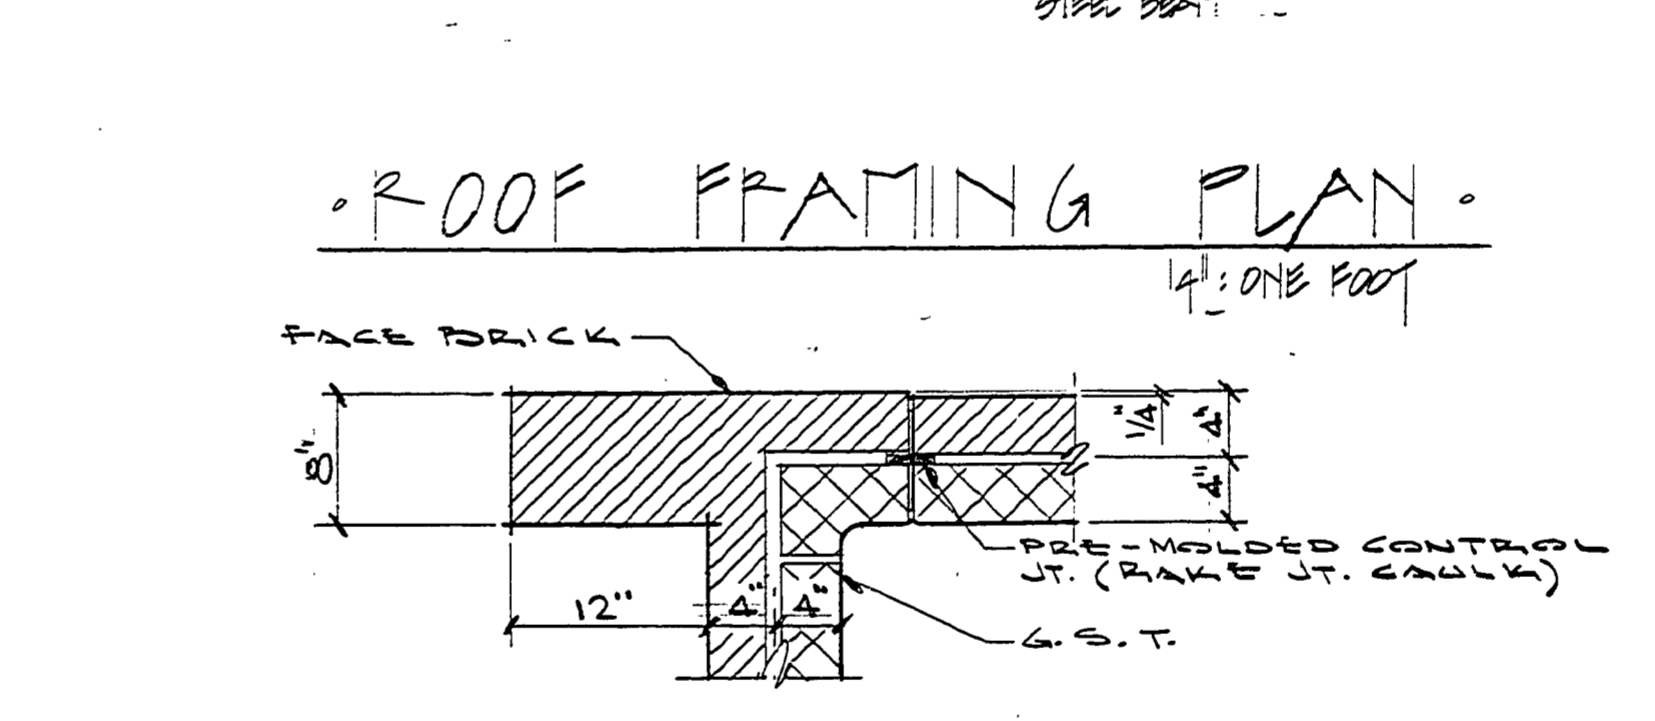

SURVEYED BY	DRAWN BY	NO.	DATE	BY	REVISIONS	NO.	DATE	BY	REVISIONS	MICHIGAN DEPARTMENT OF NATURAL RESOURCES	ROOF FRAMING PLAN & SECTIONS	SLEEPY HOLLOW STATE PARK TOILET & SHOWER BLDG. PROJECT NORTH CAMPGROUND	PROJECT NO. 24-2388	SHEET 7 OF 21	PLAN NO. 104
	CHECKED BY	1.				3.									
DESIGNED BY	DATE	2.				4.									