




SOUTH ELEVATION (NORTH ELEV. OPPOSITE HAND)
SCALE 1/4" = 1'-0"

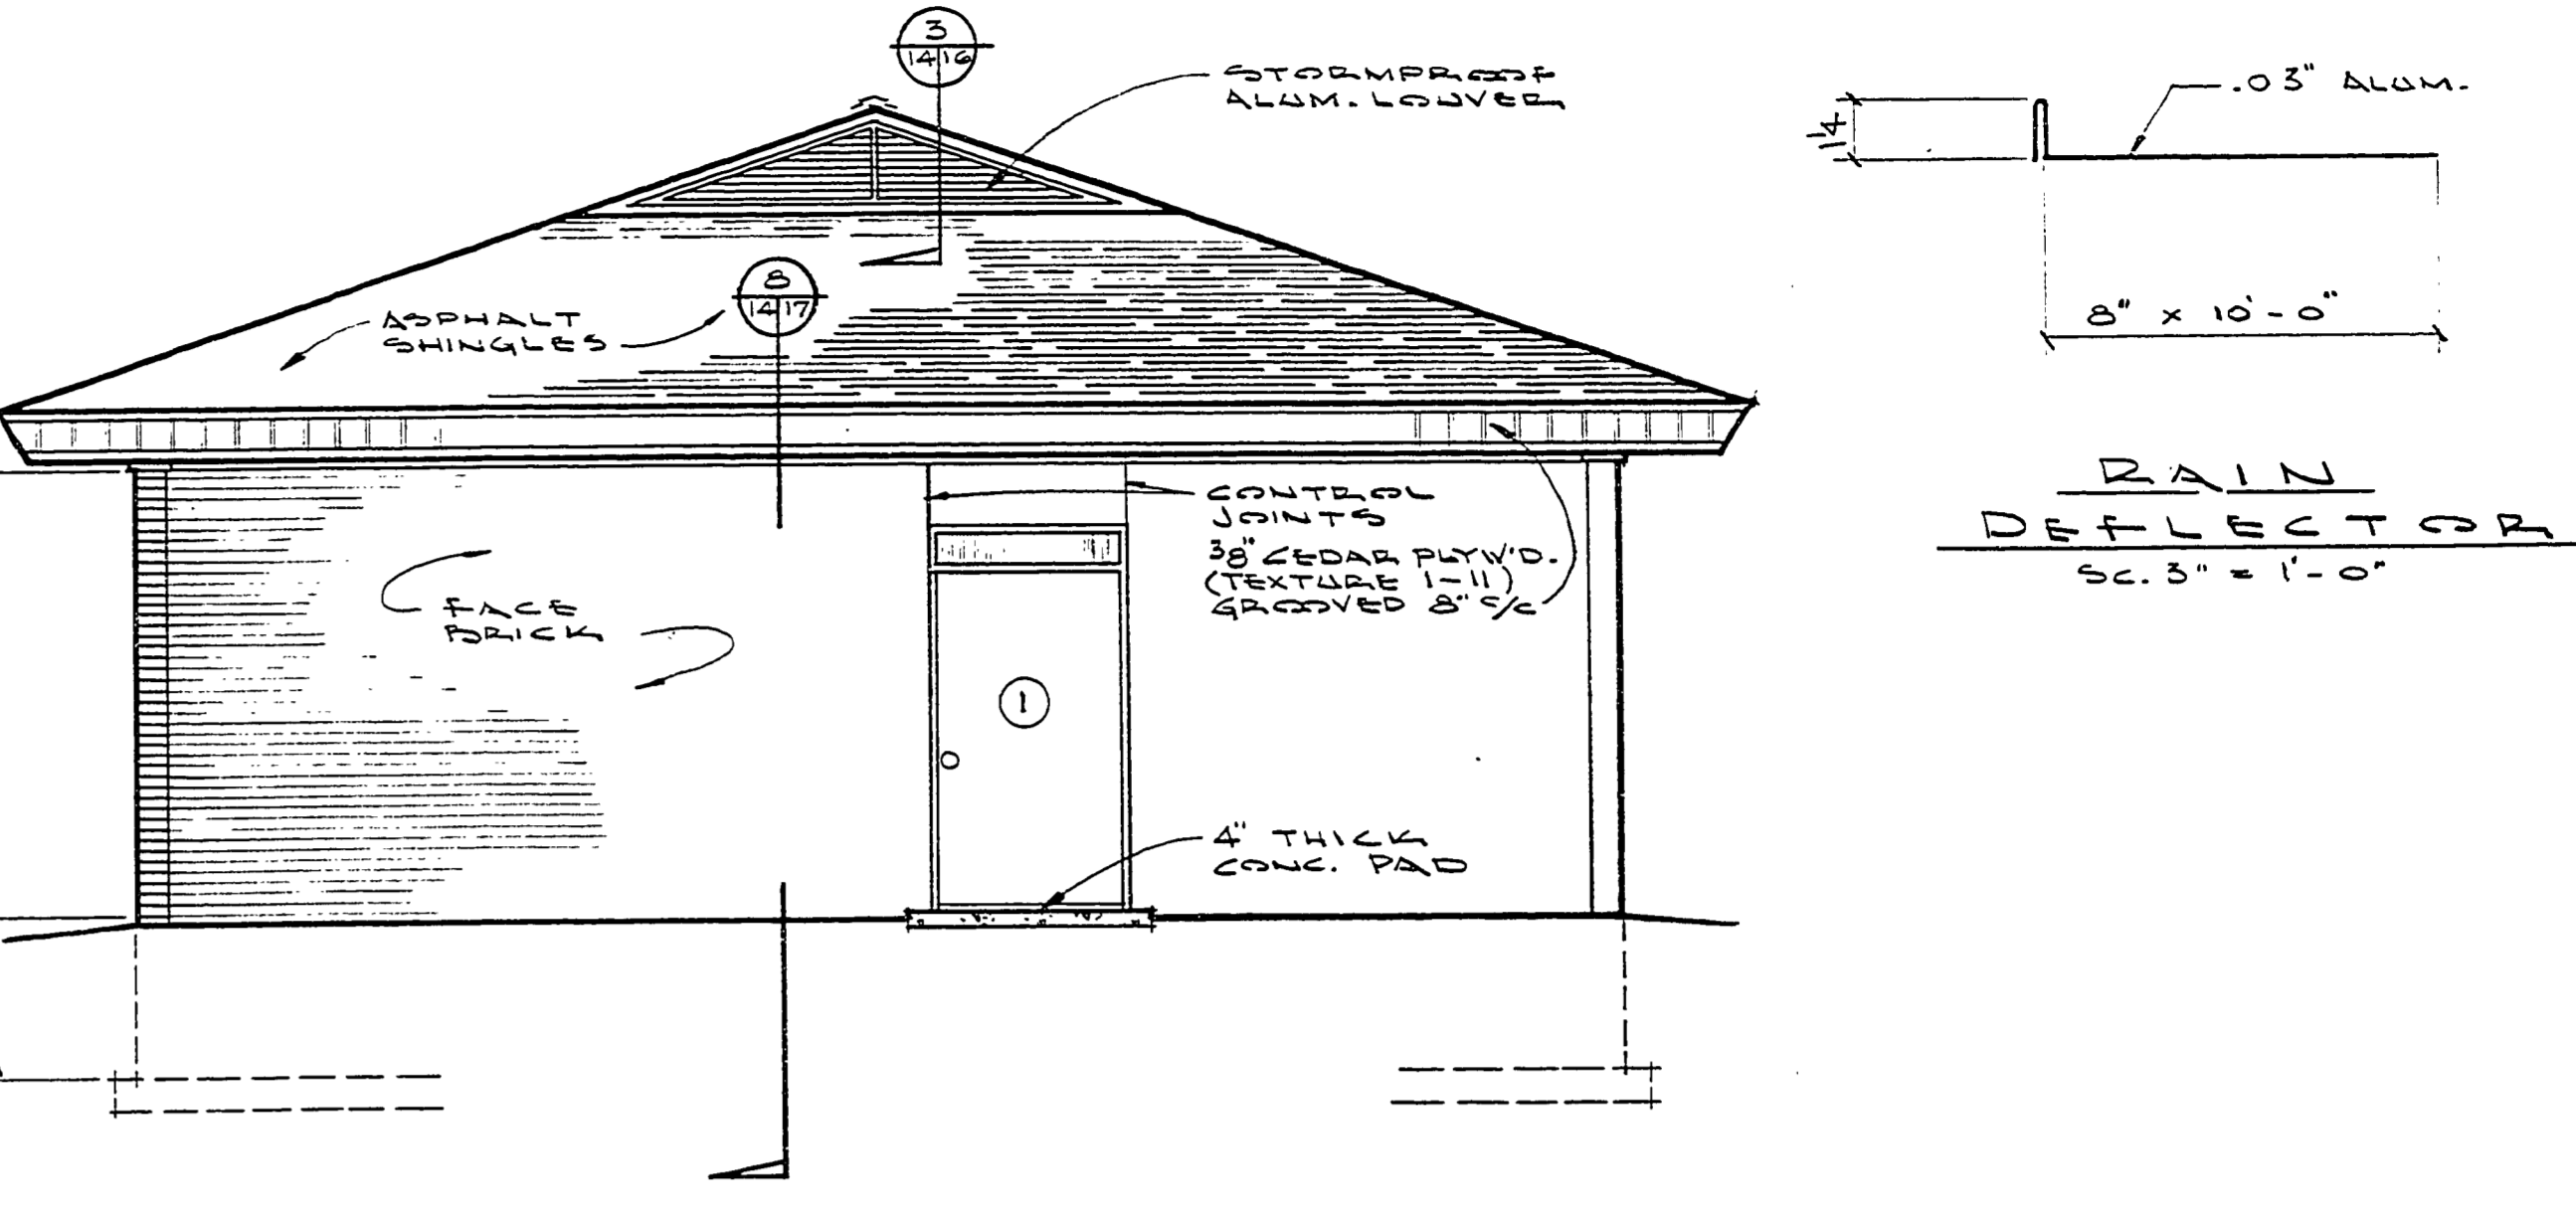


WEST ELEVATION
SCALE 1/4" = 1'-0"

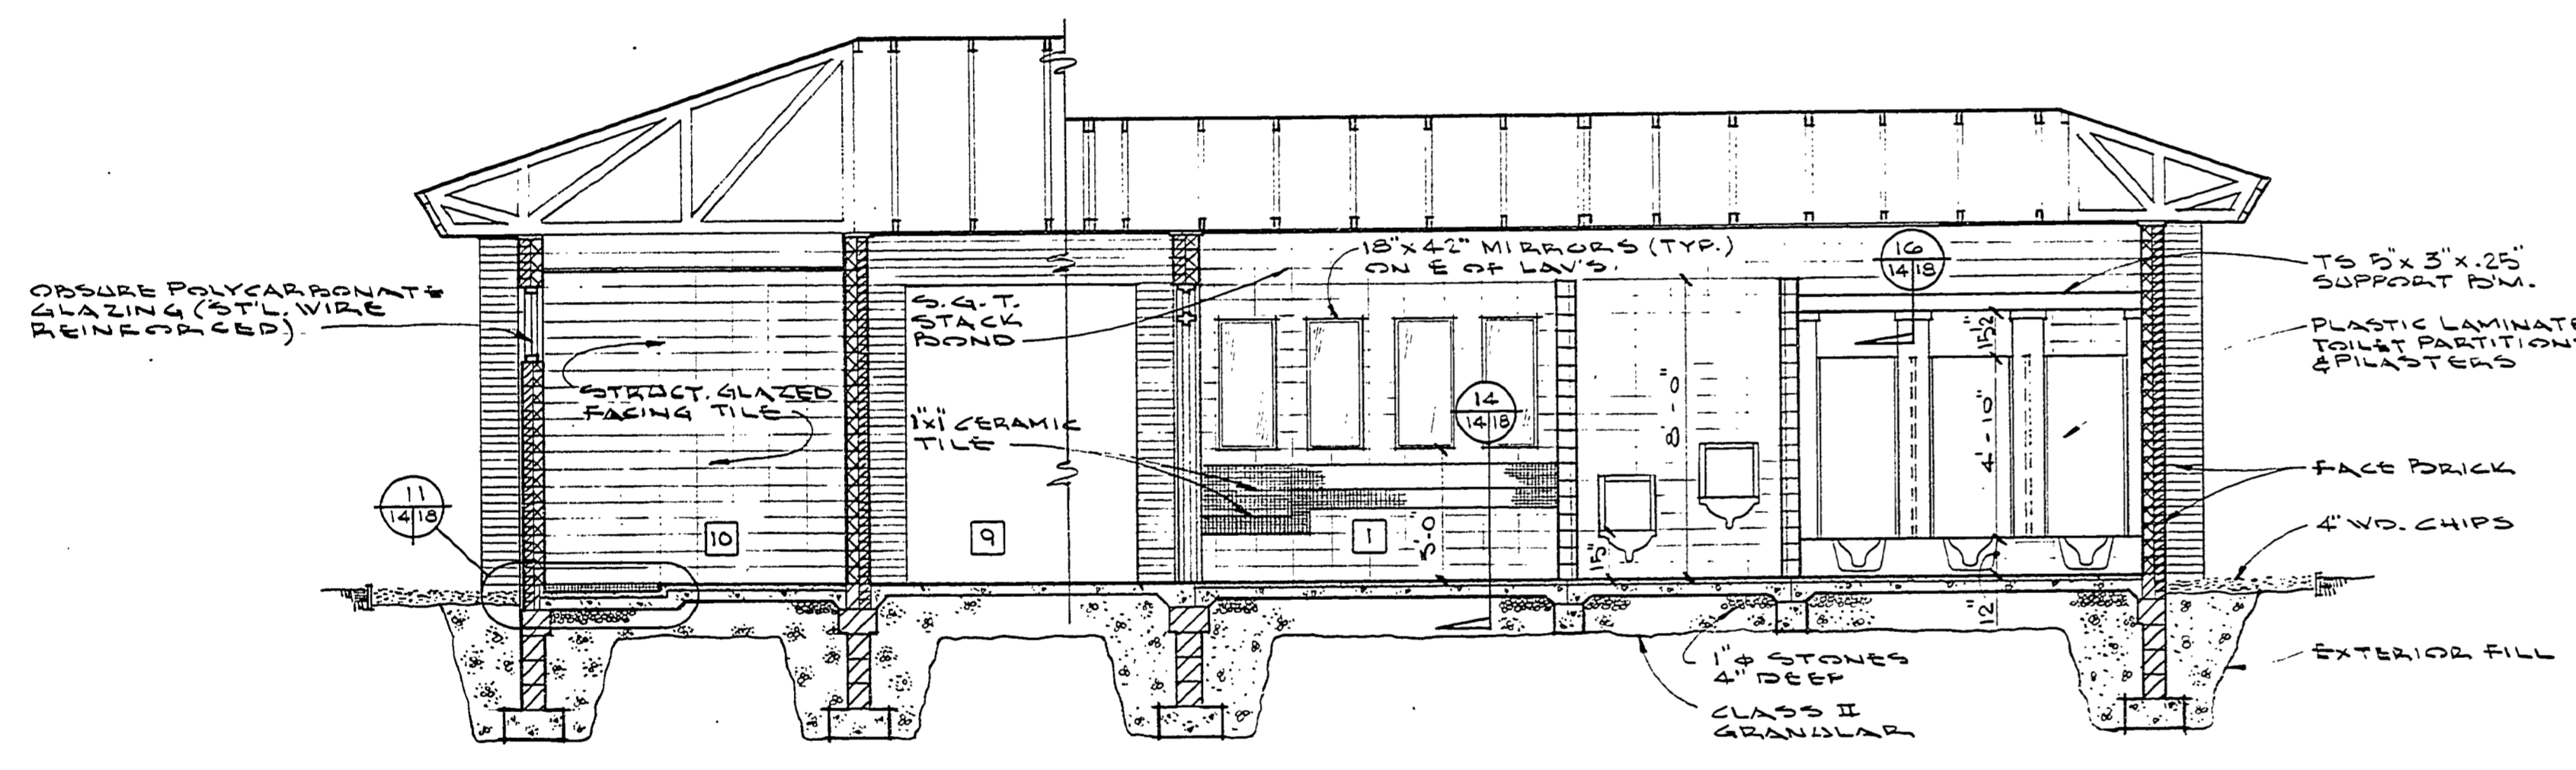


SECTIONAL ELEVATION
SCALE 1/4" = 1'-0"

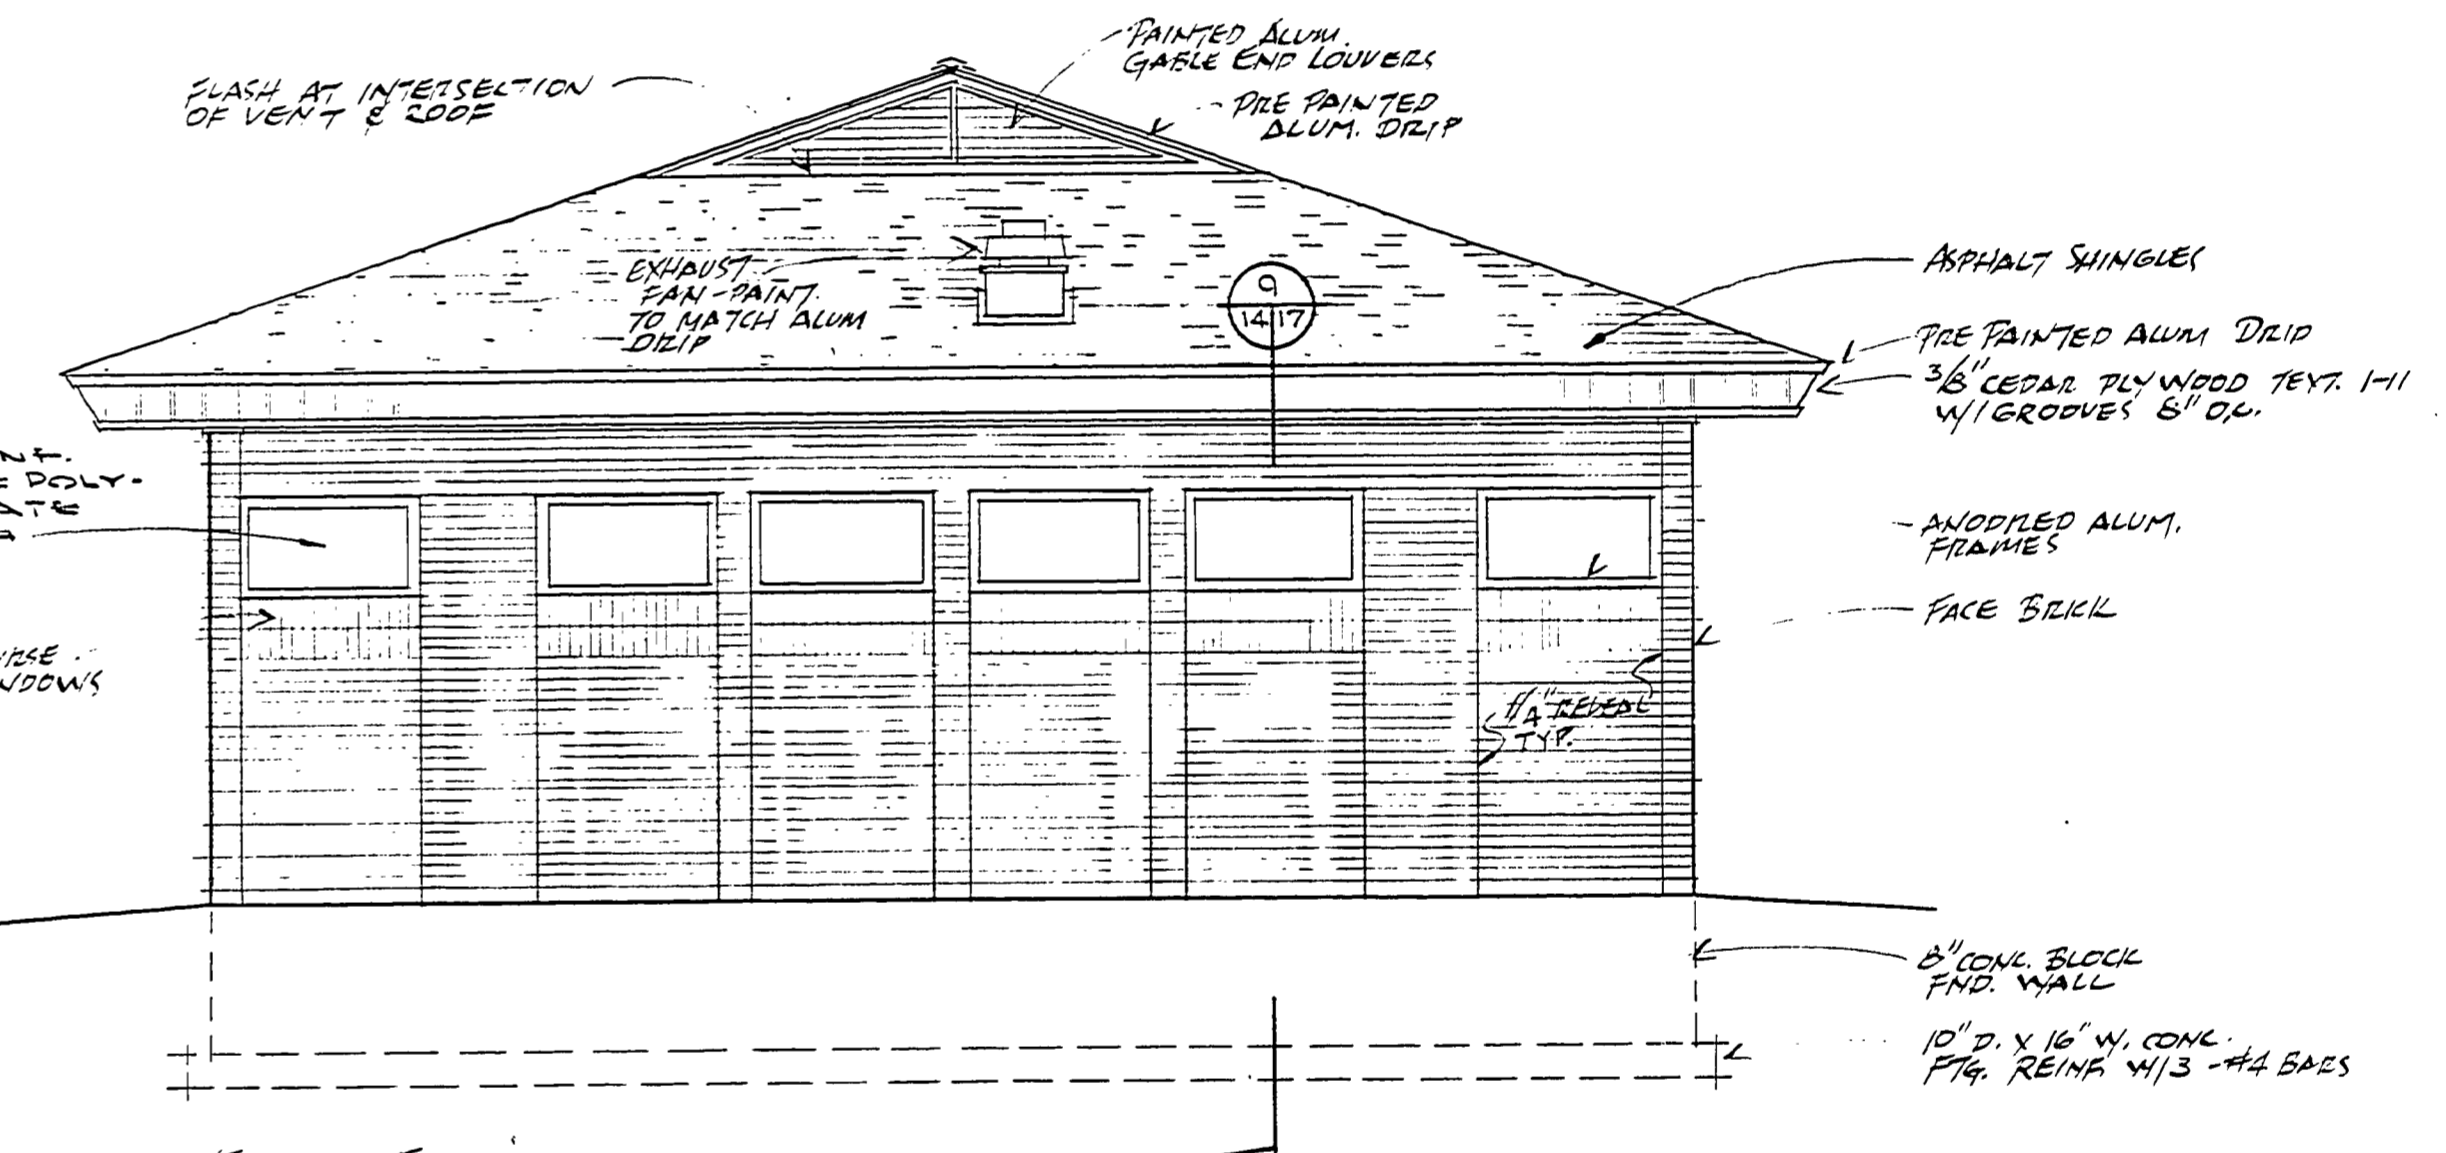


EAST ELEVATION
SCALE 1/4" = 1'-0"

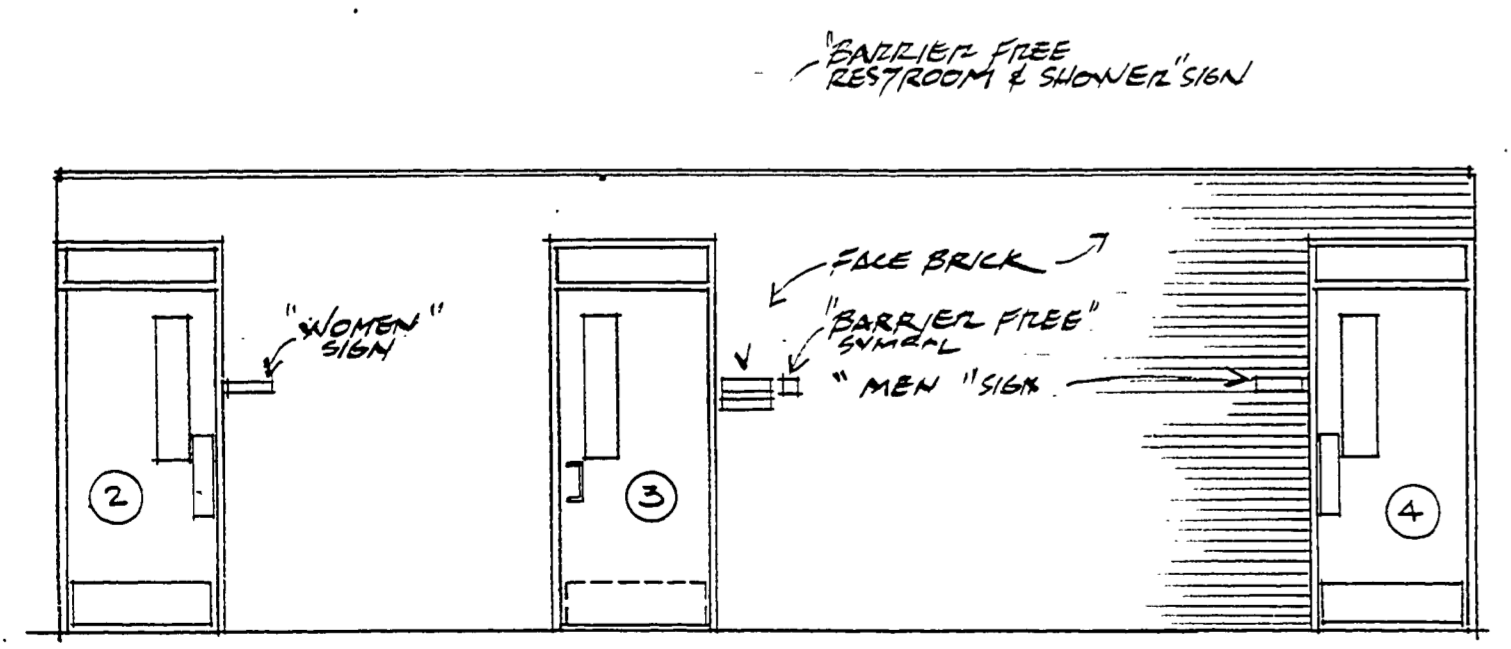

WEST ELEVATION @ PASSAGE #9
SCALE 1/4" = 1'-0"

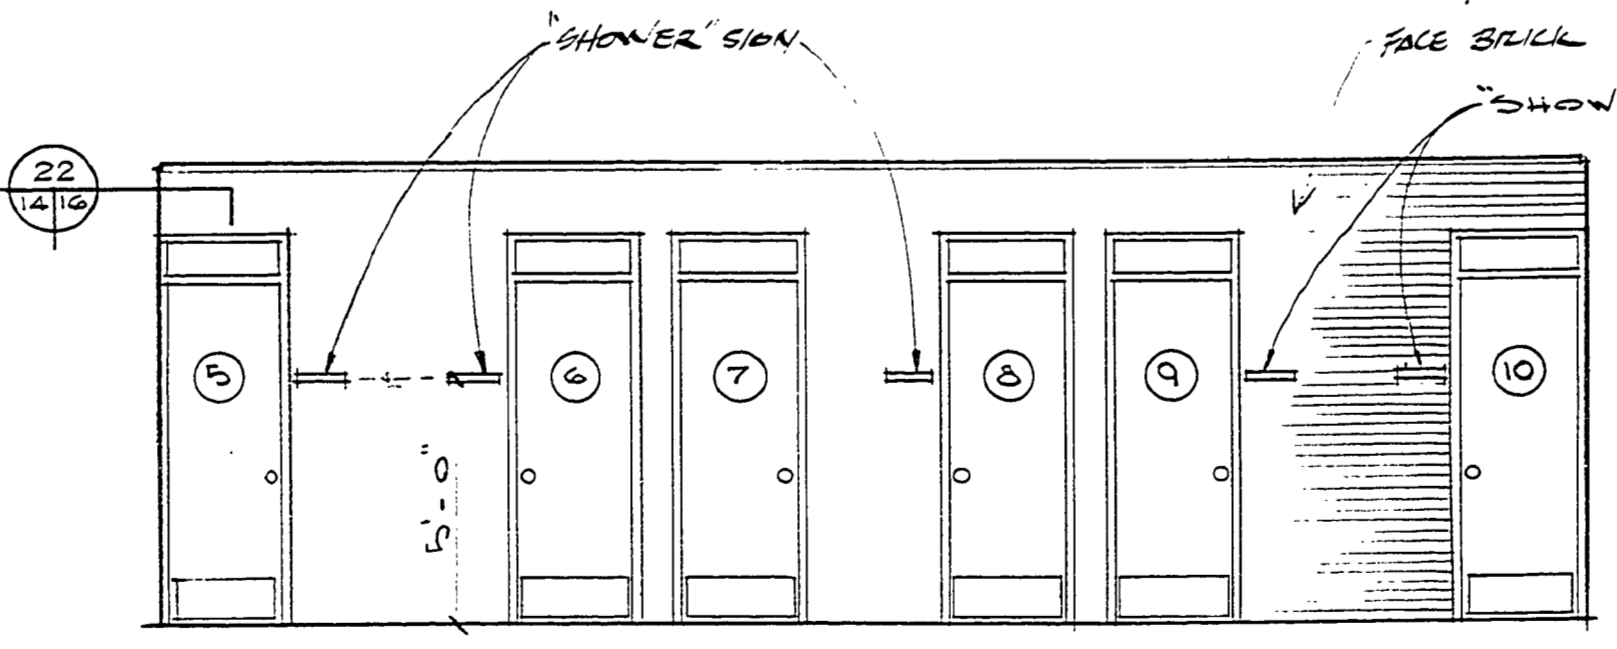

EAST ELEVATION @ PASSAGE #9
SCALE 1/4" = 1'-0"

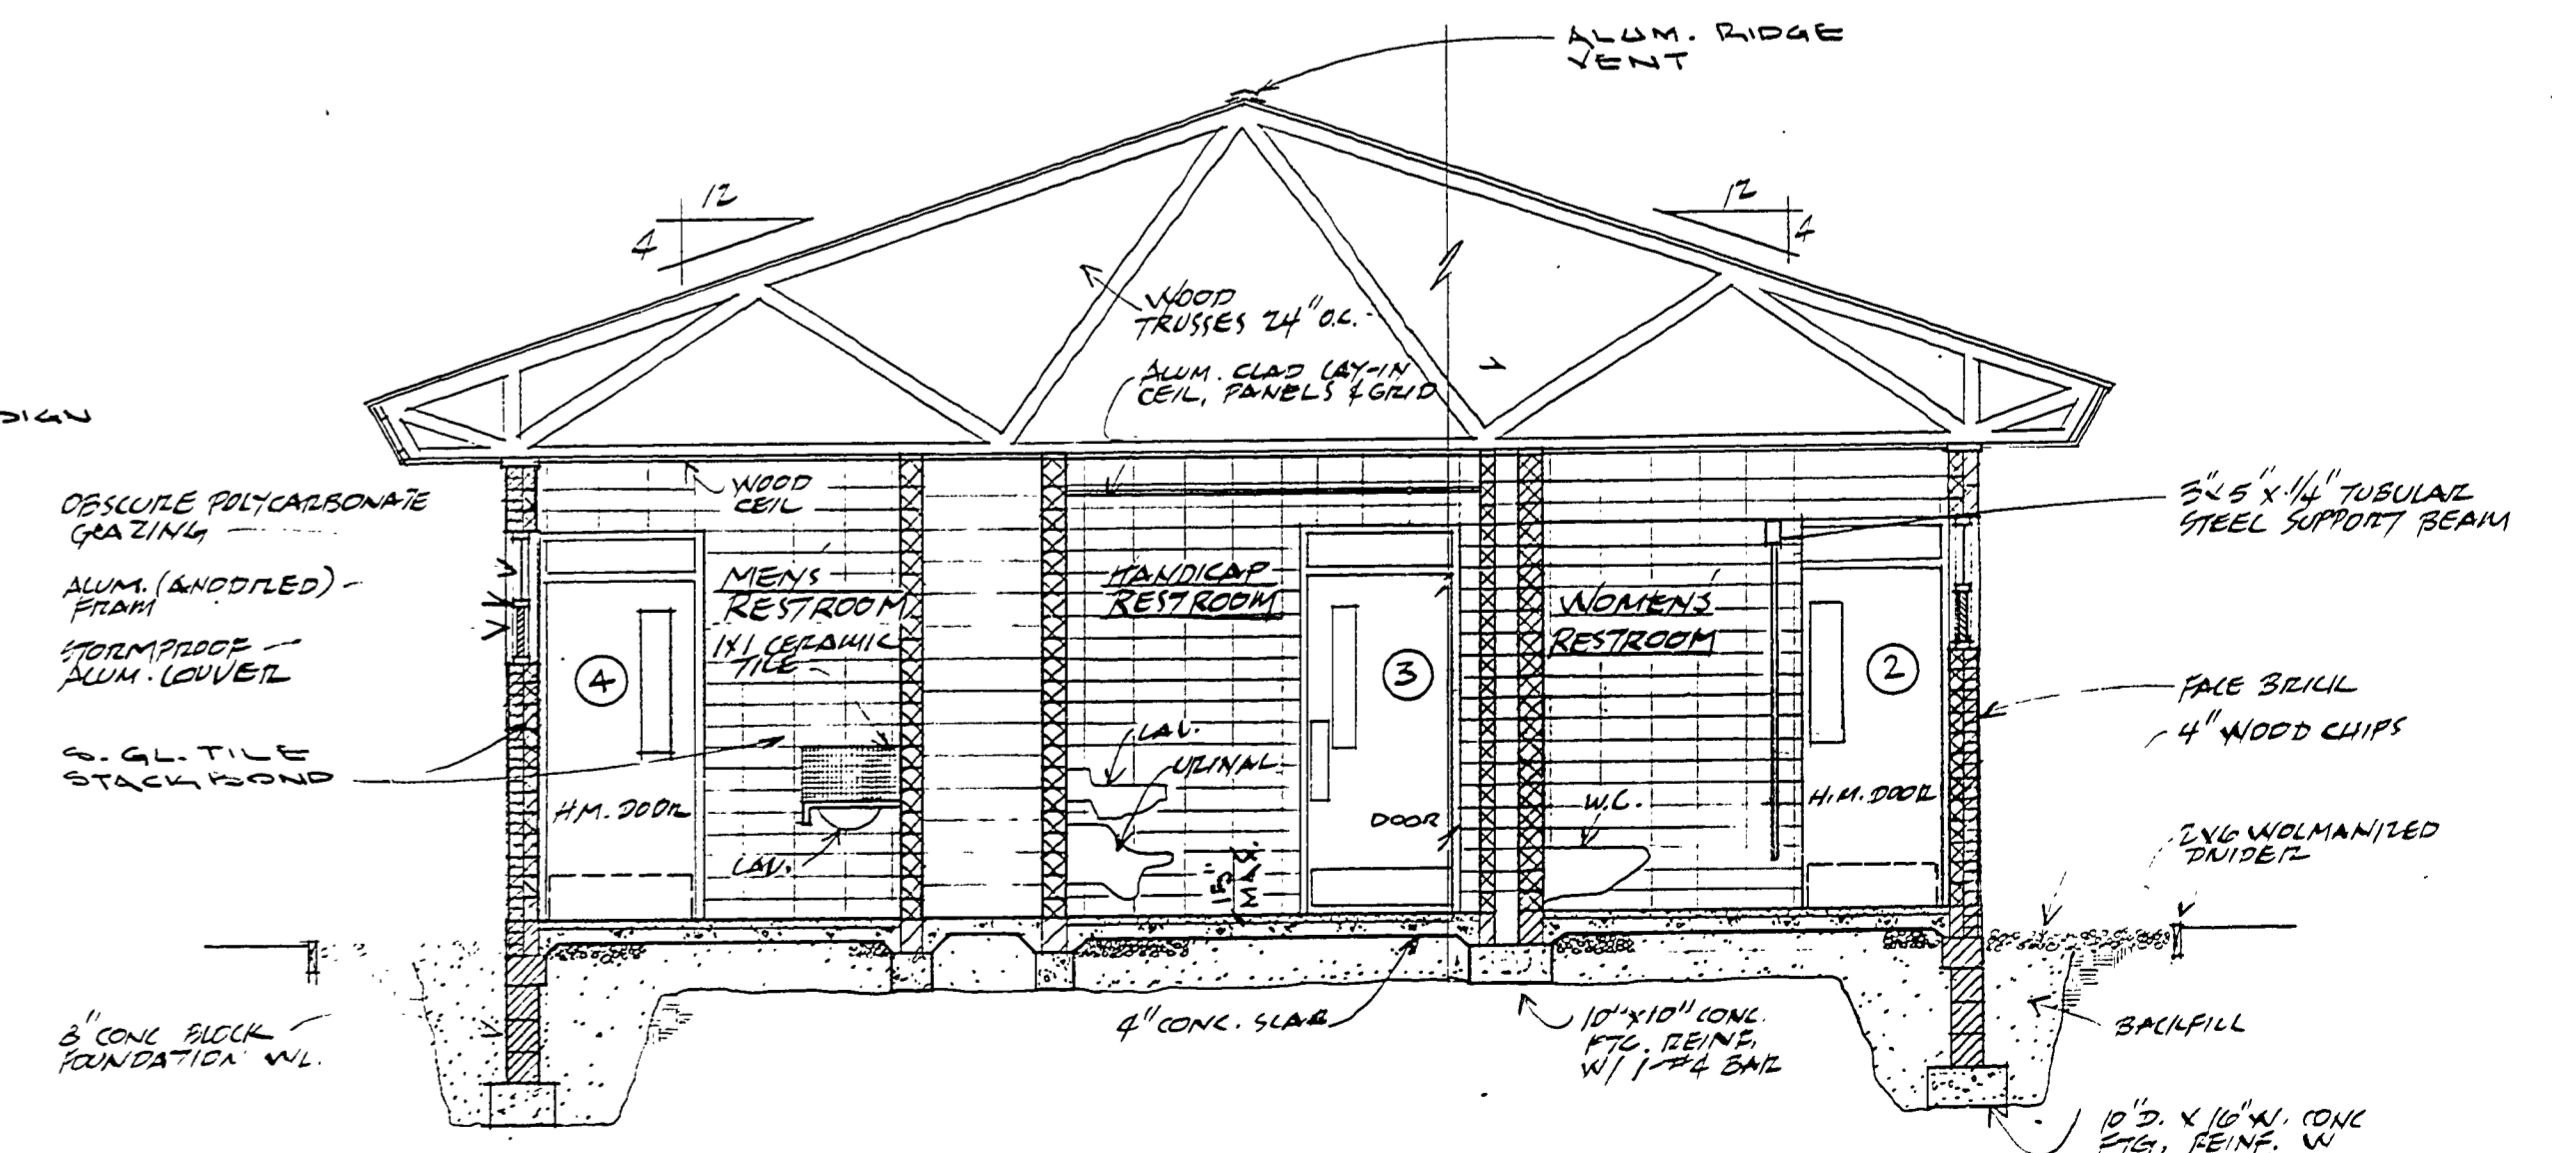

SECTIONAL ELEVATION
SCALE 1/4" = 1'-0"

SURVEYED BY				DRAWN BY				NO. DATE BY REVISIONS				DESIGNED BY				CHECKED BY				NO. DATE BY REVISIONS				MICHIGAN DEPARTMENT OF NATURAL RESOURCES		ELEVATIONS & SECTIONS		SLEEPY HOLLOW STATE PARK TOILET & SHOWER BLDG. PROJECT SOUTH CAMPGROUND		PROJECT NO. 24-2588		SHEET 4 OF 21		PLAN NO. A-104	
								1.				2.				3.						ELEVATIONS & SECTIONS		SLEEPY HOLLOW STATE PARK TOILET & SHOWER BLDG. PROJECT SOUTH CAMPGROUND		PROJECT NO. 24-2588		SHEET 4 OF 21		PLAN NO. A-104					