


DETAIL  
SC. 3/8" = 1'-0"


DETAIL  
SC. 3/8" = 1'-0"

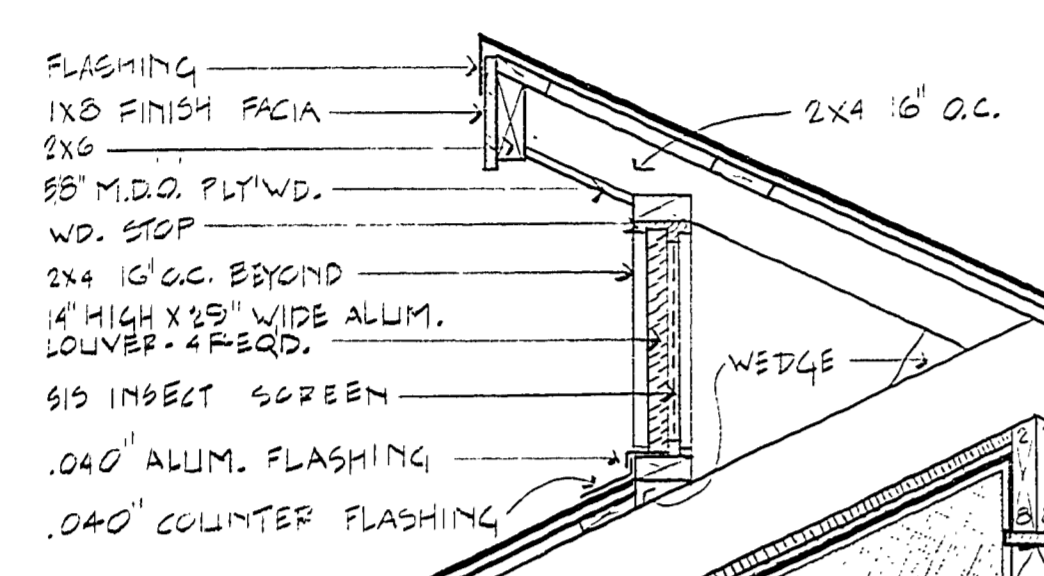


DETAIL  
SC. 3/8" = 1'-0"

DETENTION TANK PLAN  
2500 GAL. CAPACITY


SECTION  
1/4" = 1'-0"

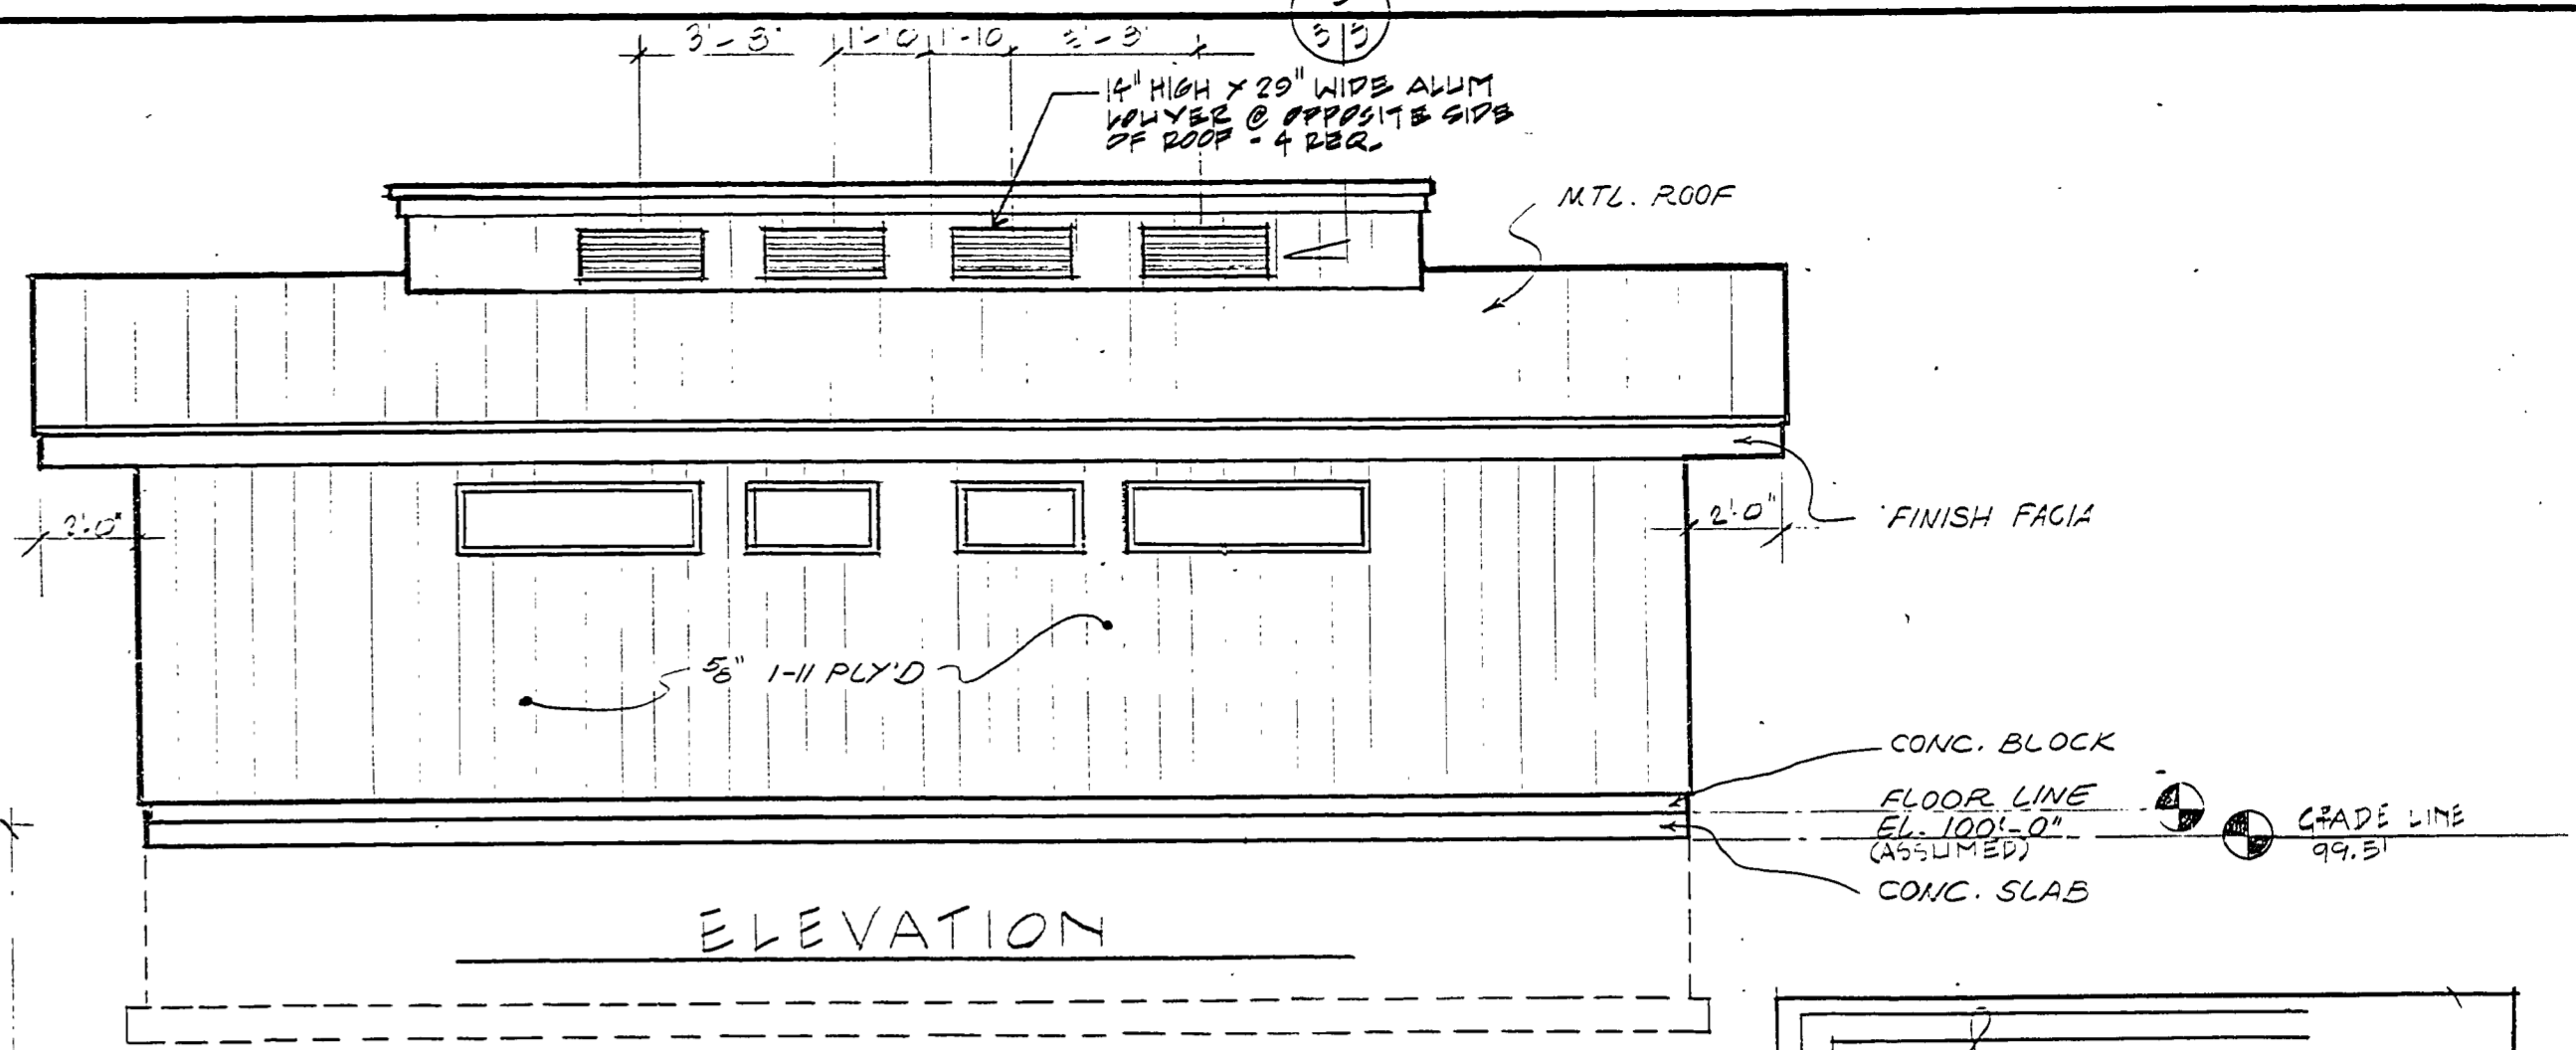


ELEVATION

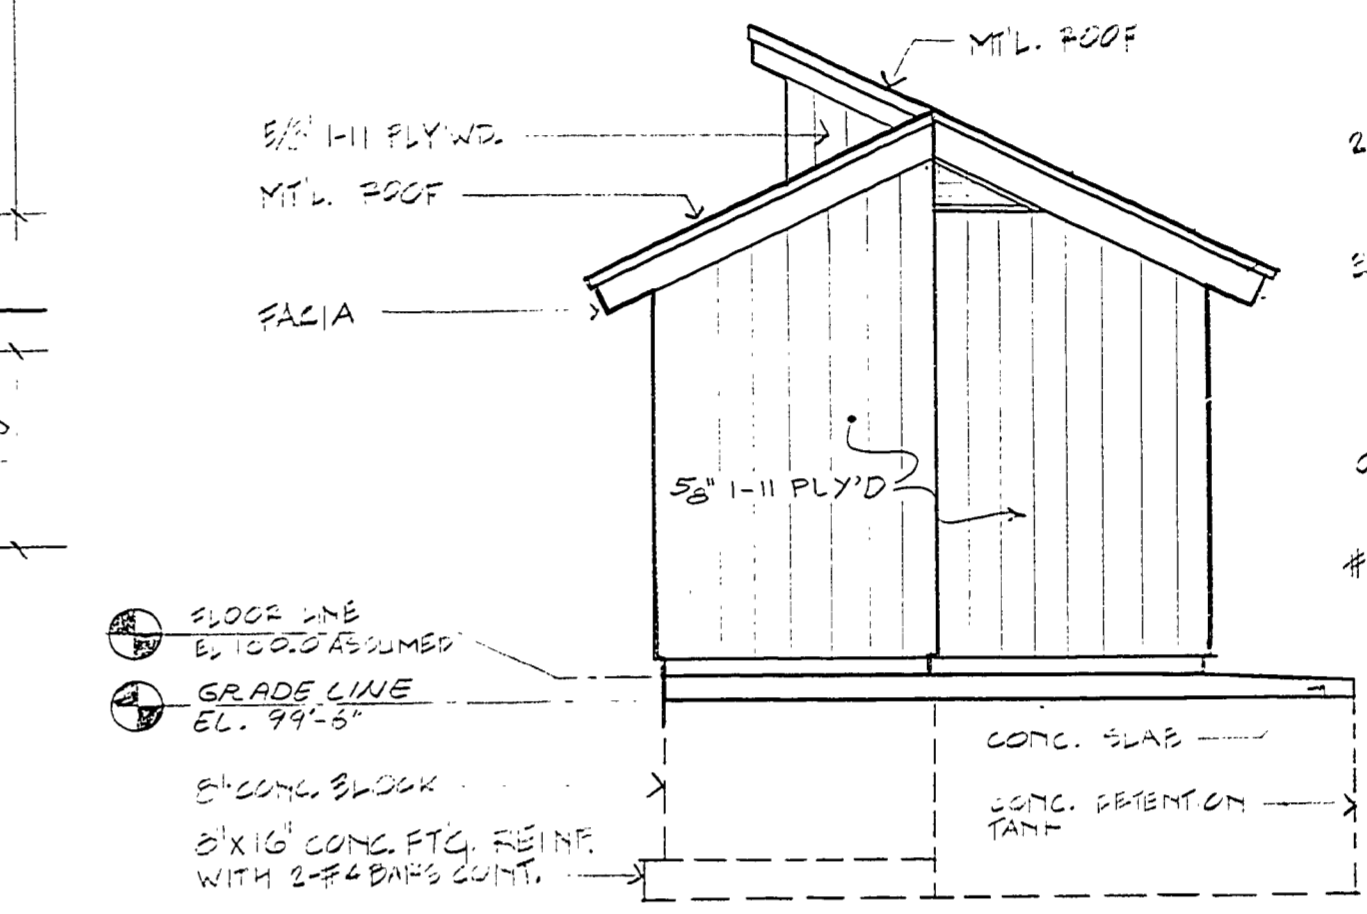

END ELEVATION

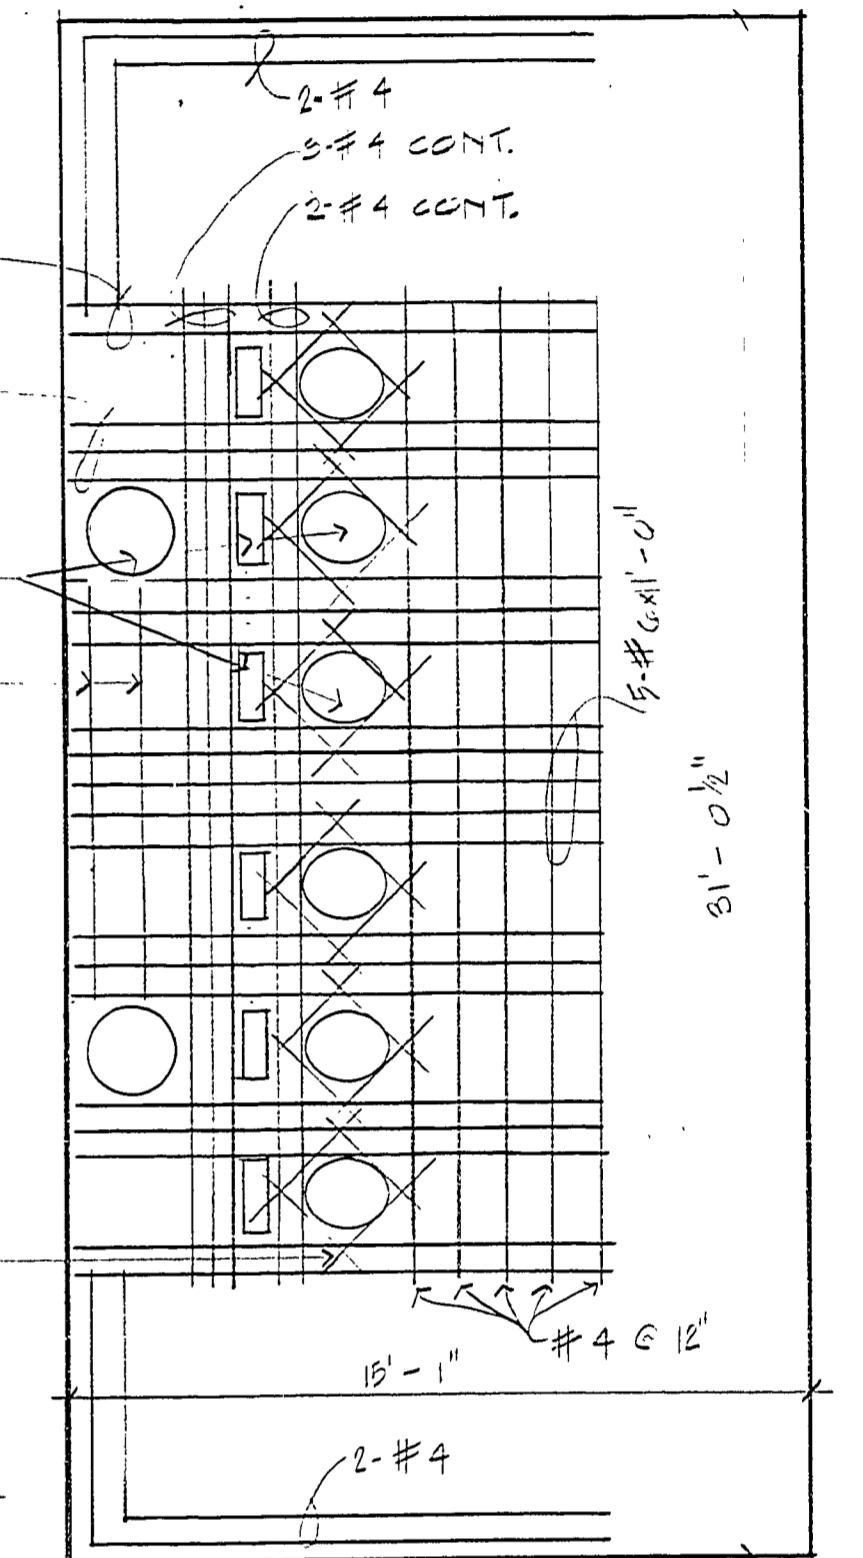


SLAB REINF.

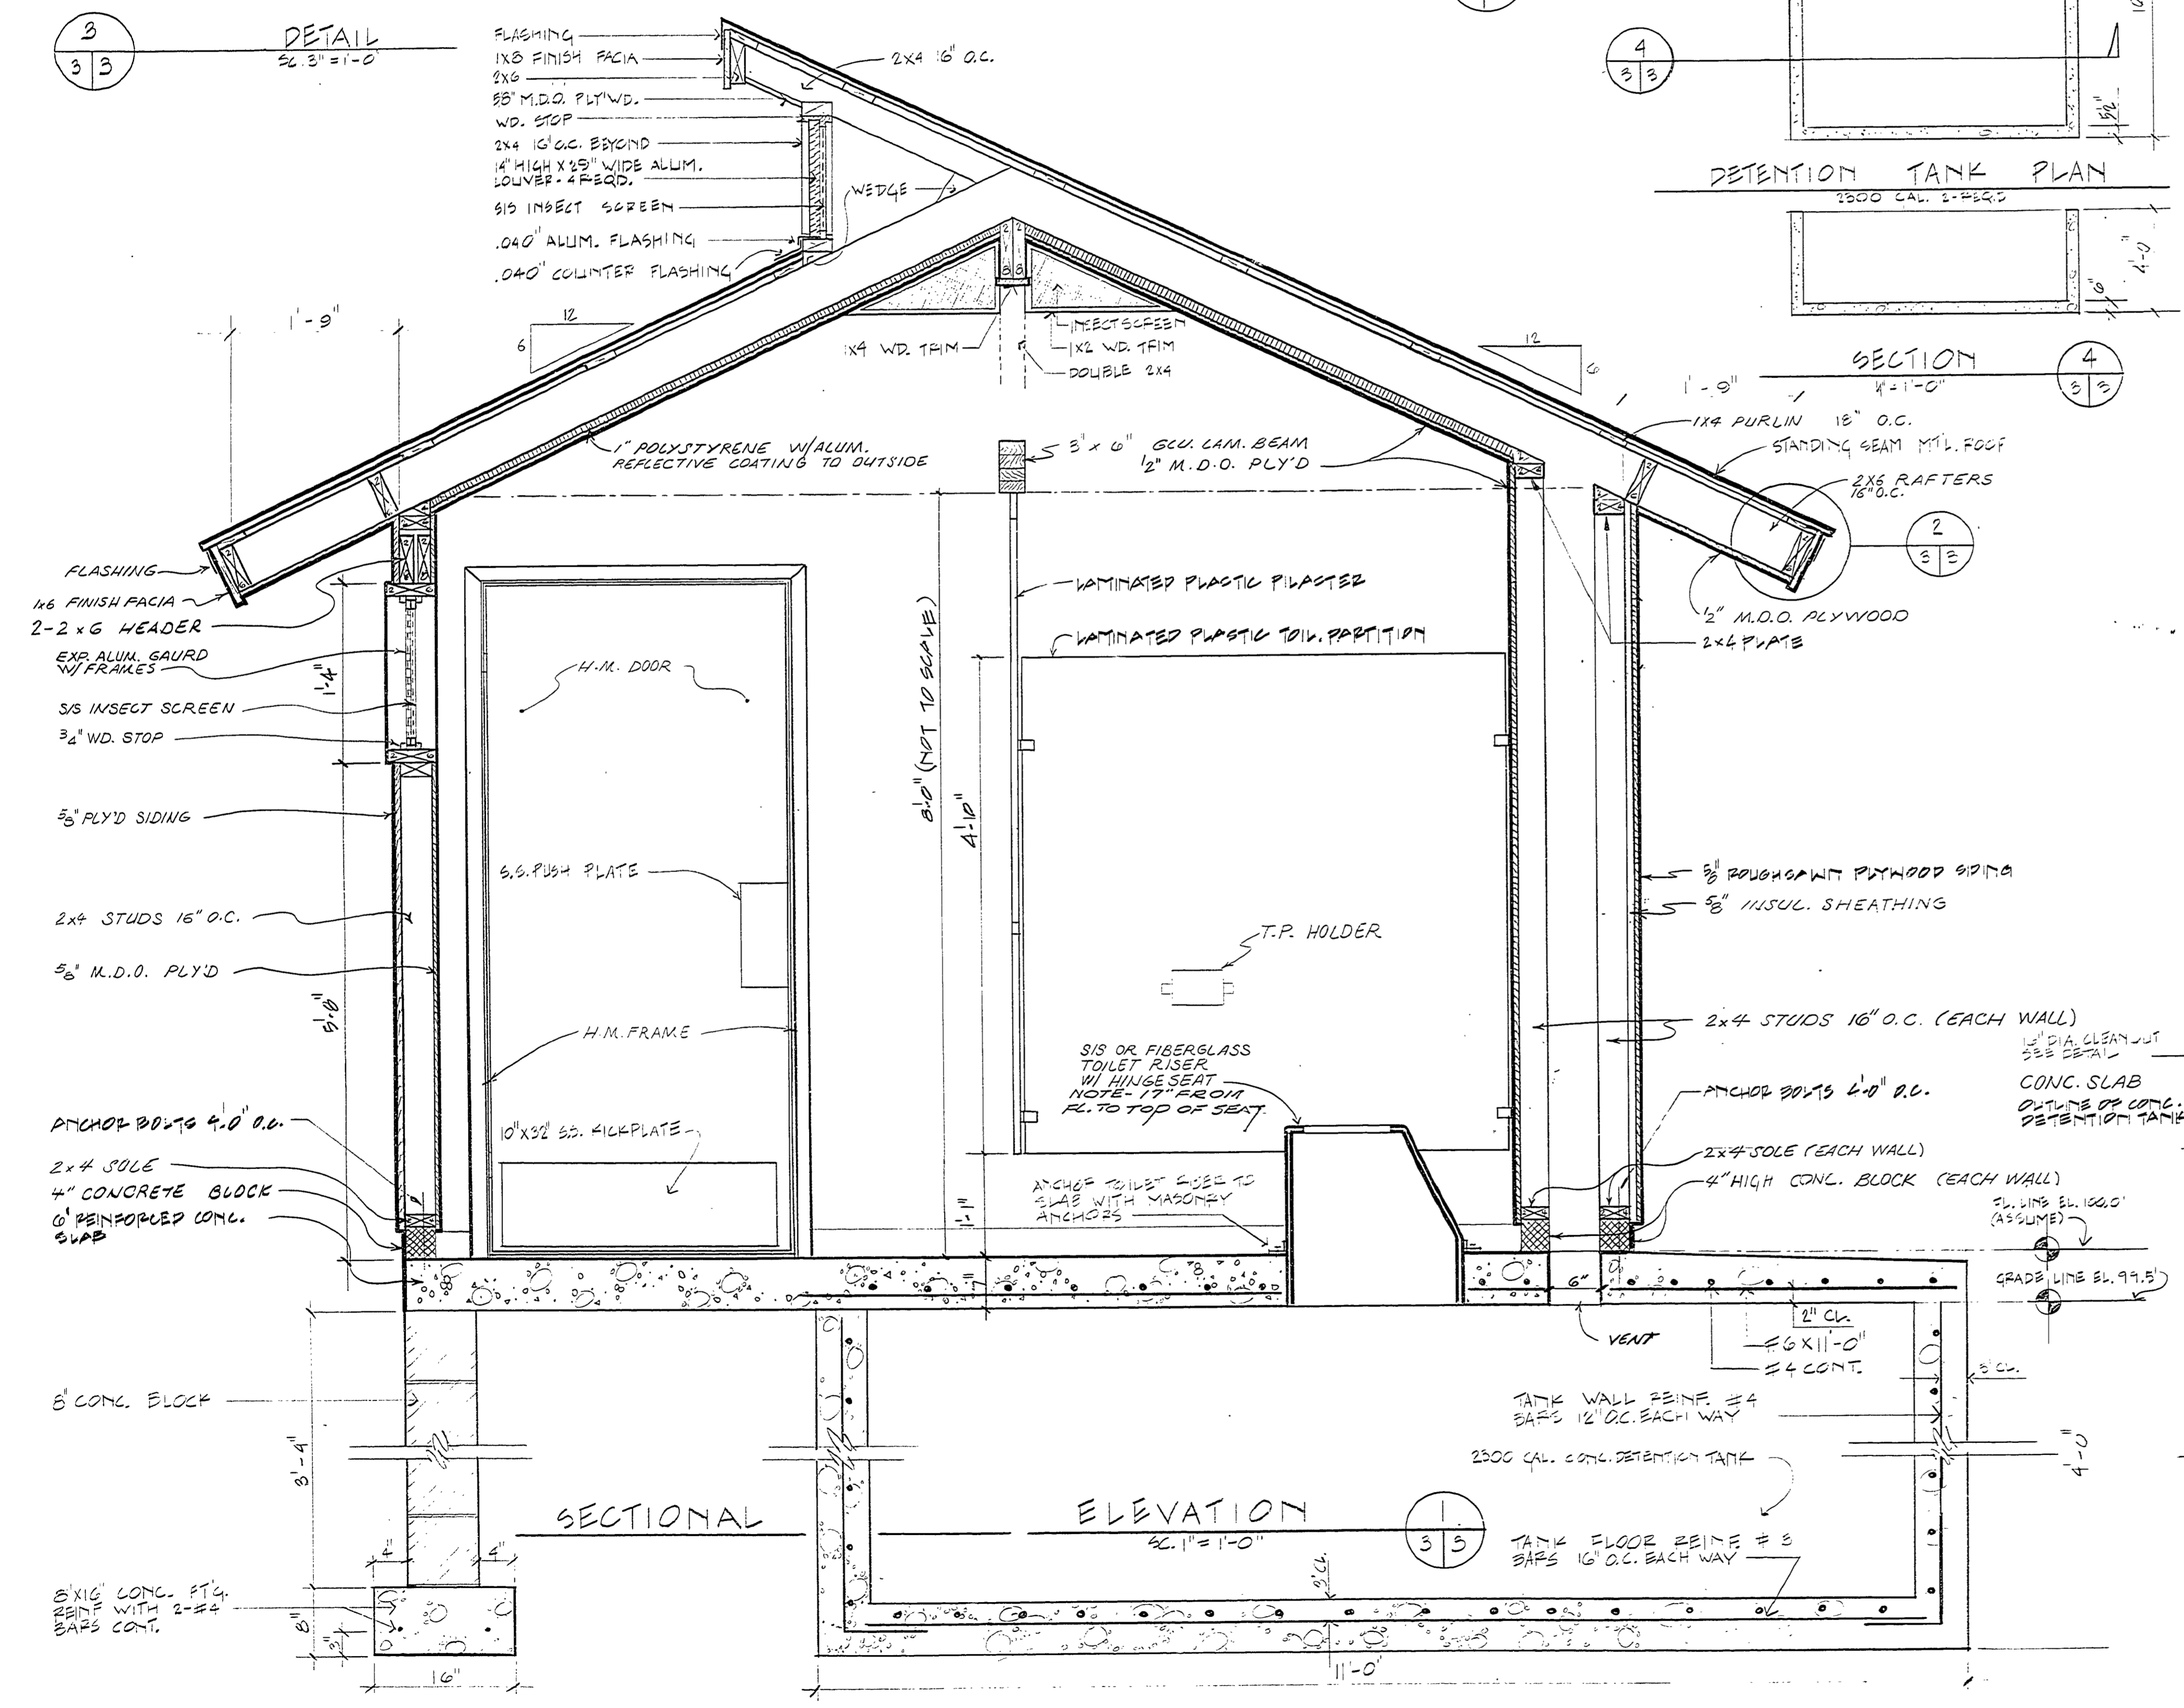

SECTIONAL

ELEVATION  
SC. 1/8" = 1'-0"

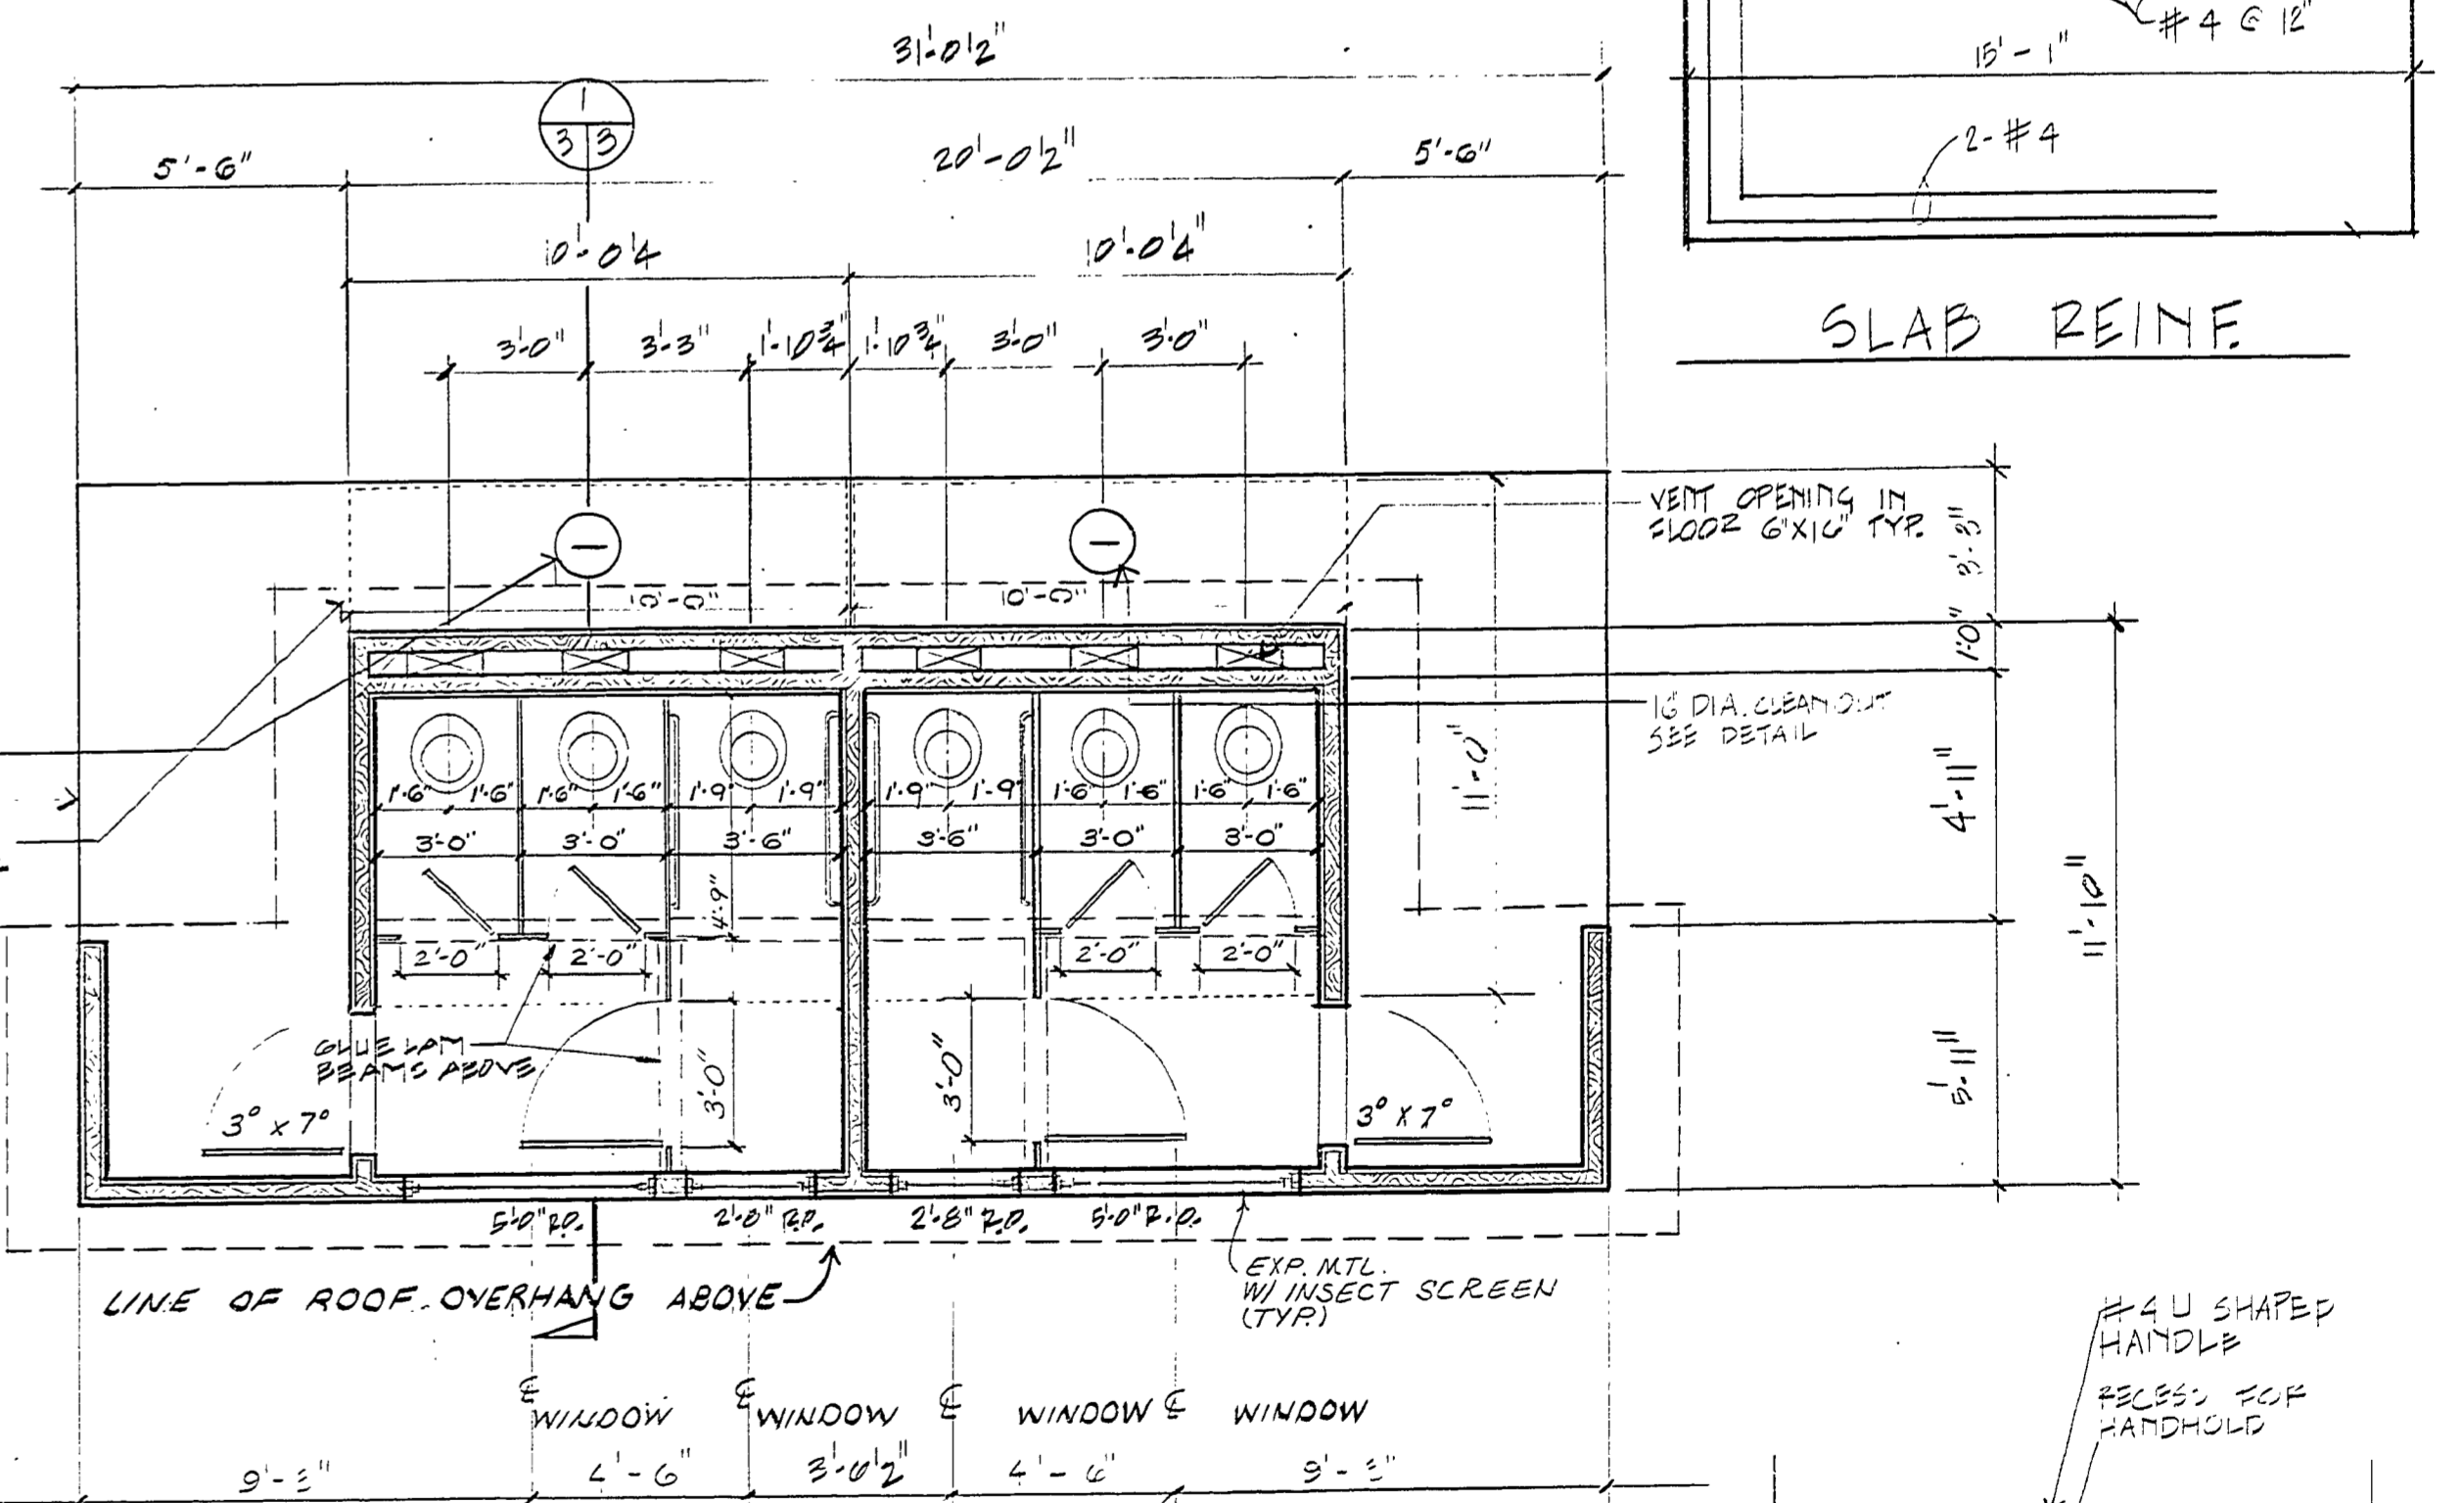

FLOOR PLAN

SCALE: 1/4" = 1'-0"

TANK TOP C.O. DETAIL  
SC. 1/8" = 1'-0"

SURVEYED BY	DRAWN BY	NO.	DATE	BY	REVISIONS	NO.	DATE	BY	REVISIONS	MICHIGAN DEPARTMENT OF NATURAL RESOURCES	TOILET BUILDING PLAN	SLEEDY HOLLOW STATE PARK AREA OR PARK	PROJECT NO. 21-9690
DESIGNED BY	CHECKED BY	1.				3.					SHEET TITLE	BOAT CONCESSION, TOILETS & SHELTERS PROJECT	SHEET 3 OF 5 PLAN NO. A-103
	DATE	2.				4.							