

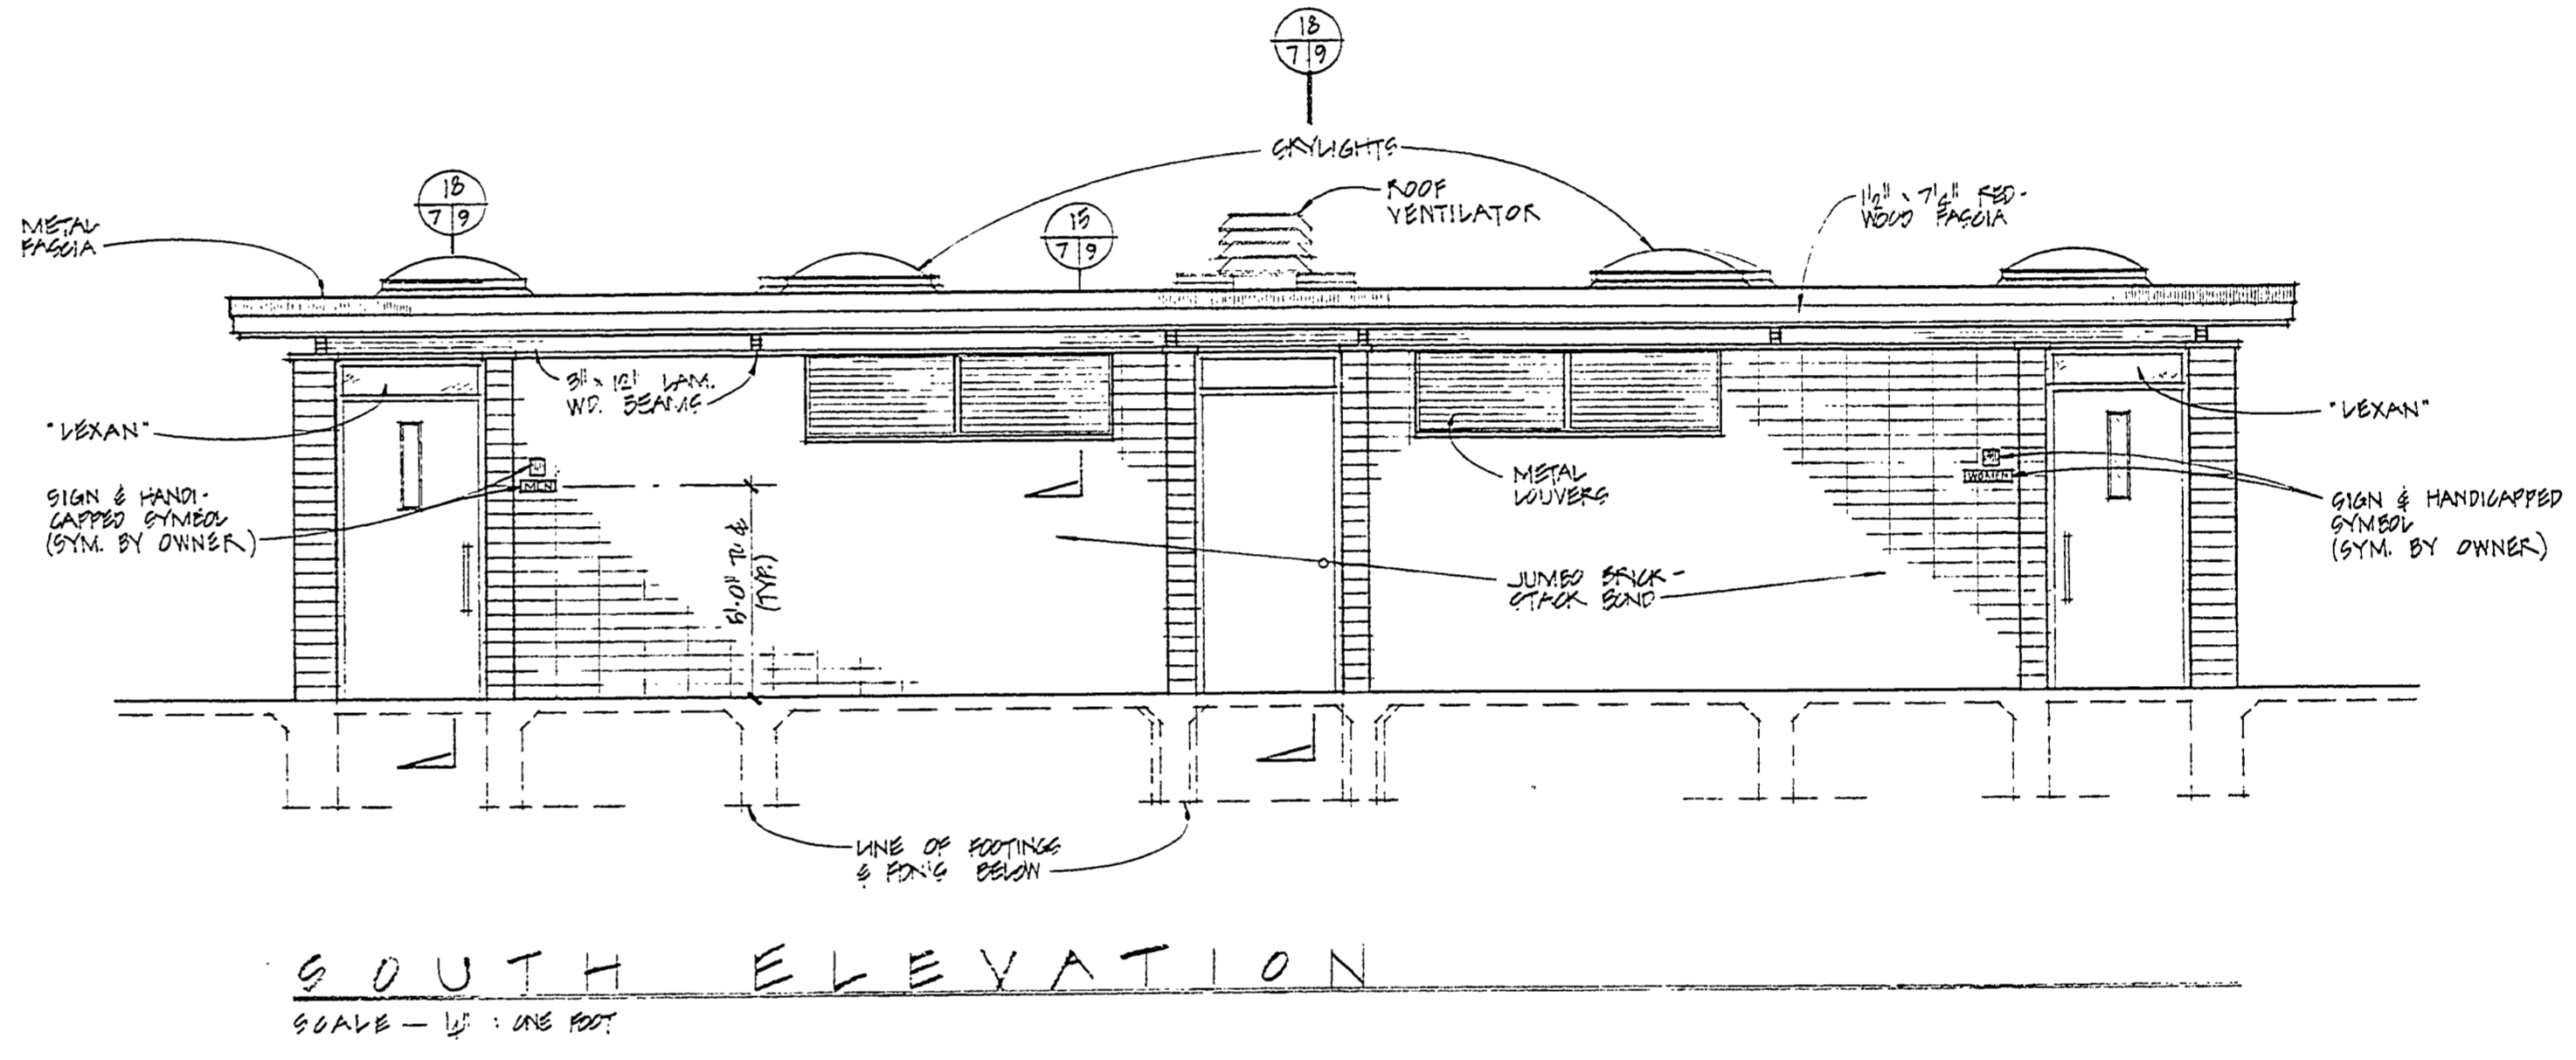
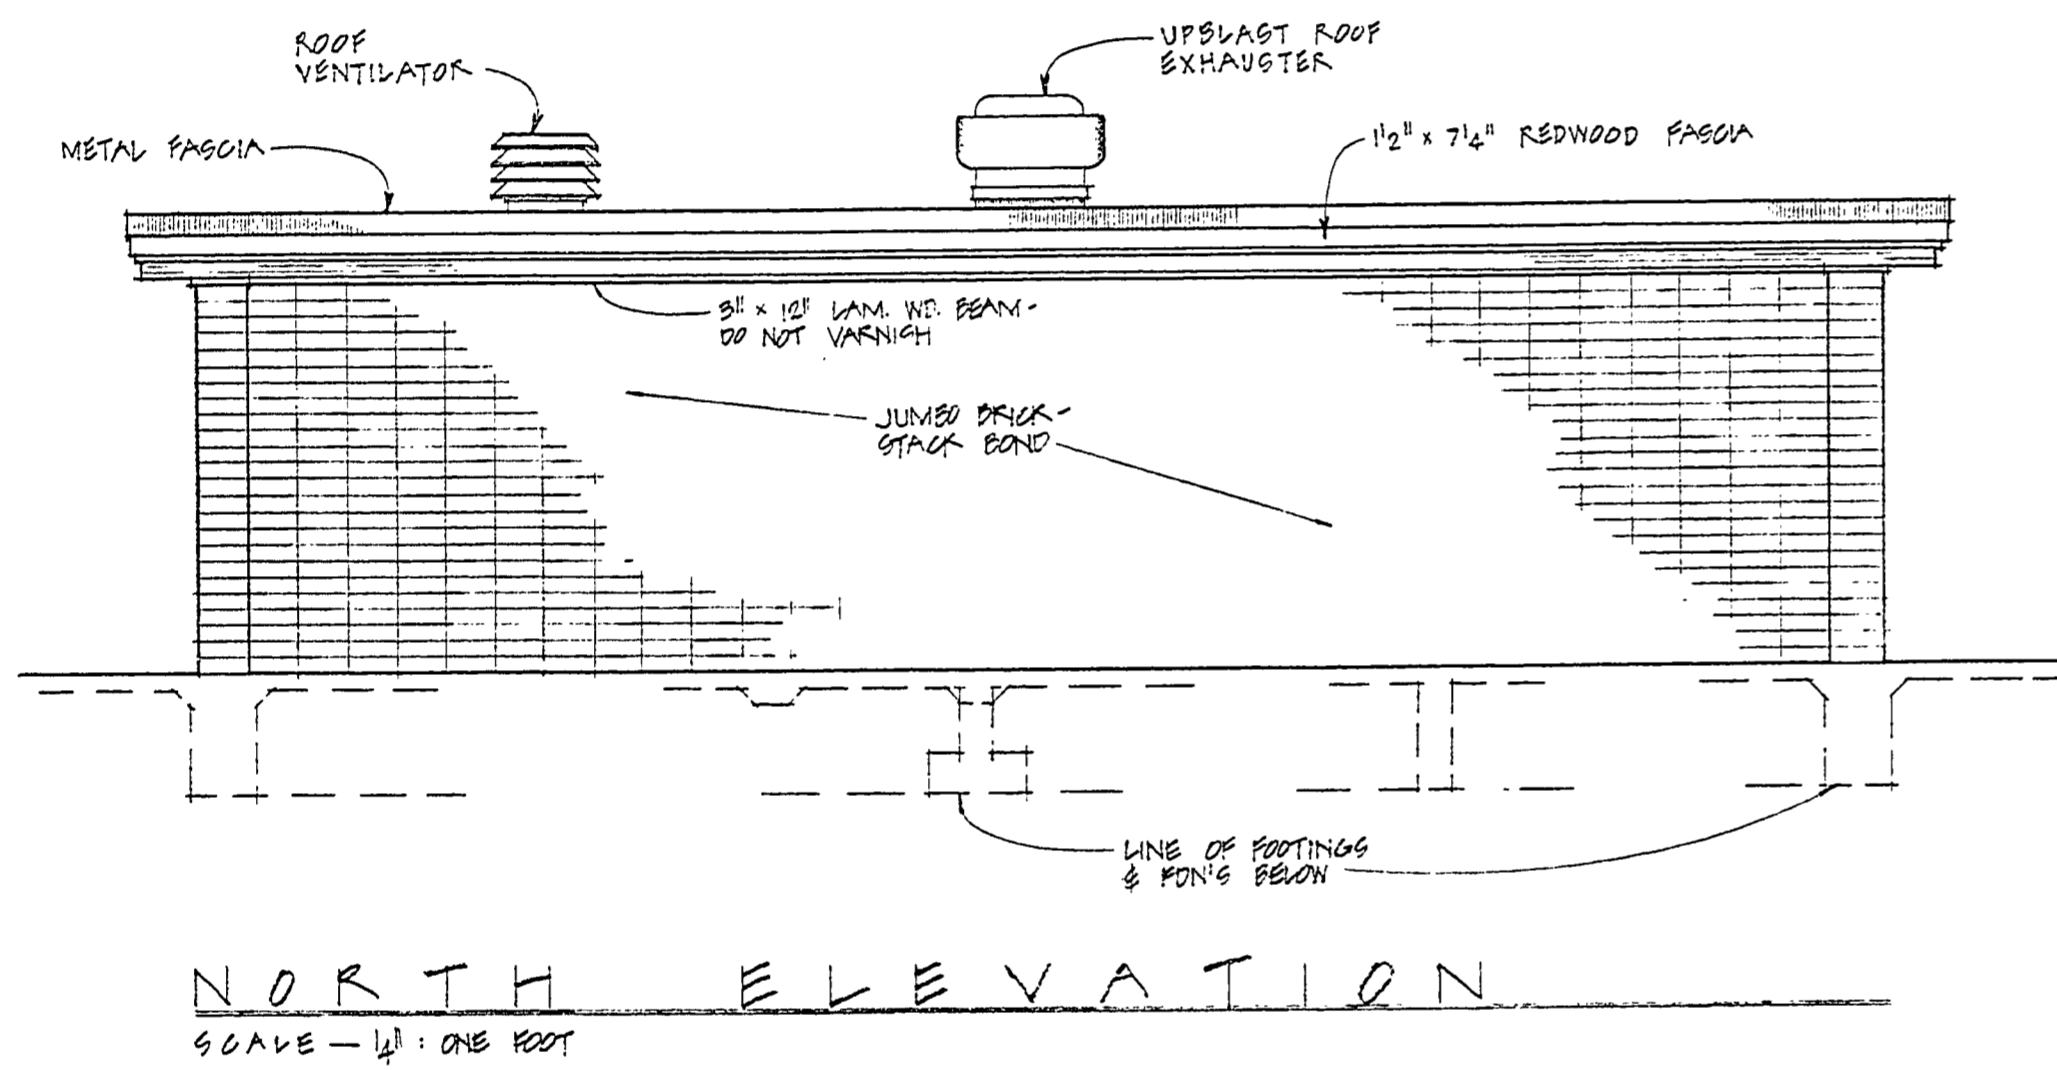


TYPICAL GOUPPER DETAIL 36
SCALE 1" = ONE FOOT 7/7

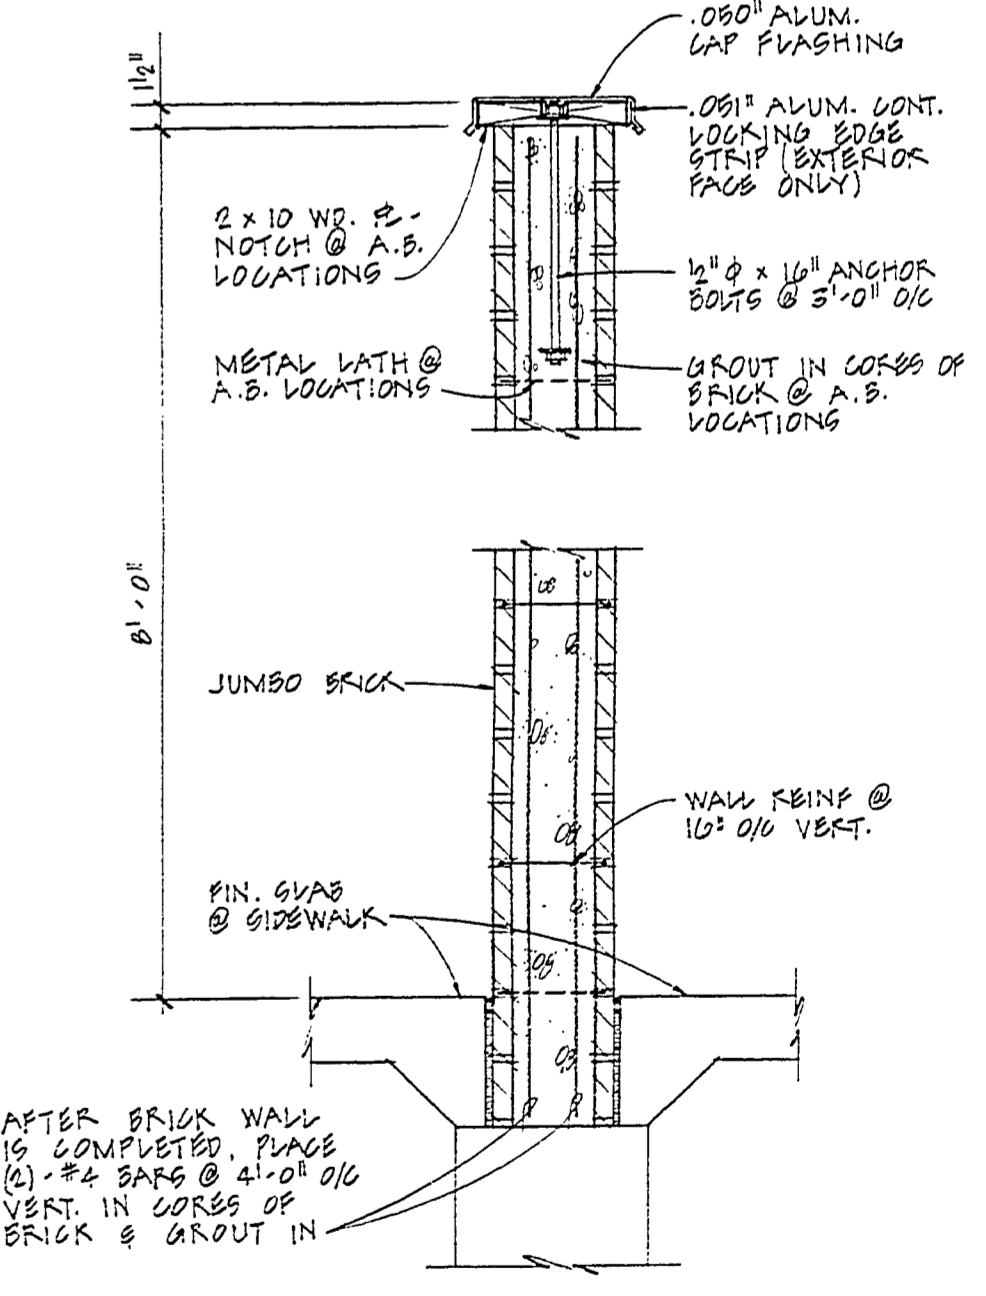

NORTH ELEVATION
SCALE - 1/4" = ONE FOOT

SOUTH ELEVATION
SCALE - 1/4" = ONE FOOT

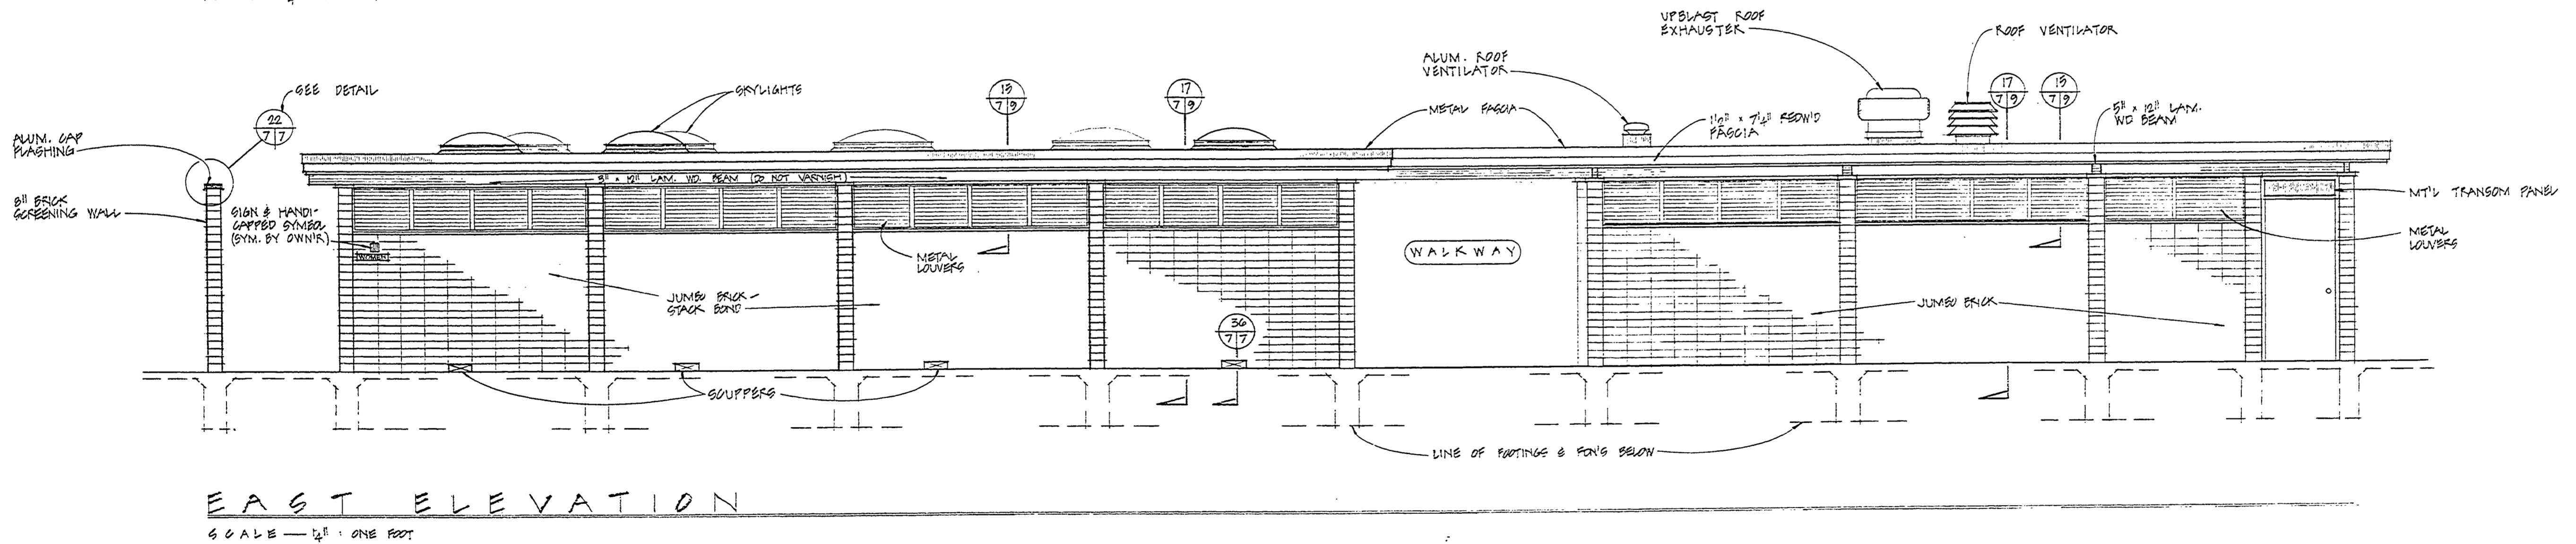

SECTION 22
SCALE - 1" = ONE FOOT 7/7

SURVEYED BY	DRAWN BY	8/70	NO.	DATE	BY	REVISIONS	NO.	DATE	BY	REVISIONS	MICHIGAN DEPARTMENT OF NATURAL RESOURCES	ELEVATIONS & DETAILS SHEET TITLE	SLEEPY HOLLOW STATE PARK AREA OR PARK	PROJECT NO. 21-9533
DESIGNED BY	CHECKED BY		1.				3.						BEACH HOUSE & CONCESSION PROJECT	SHEET 7 OF 15 PLAN NO. A-101
	DATE		2.				4.							