

SLEEPY HOLLOW STATE PARK

office - shop - & garage

TEST HOLE DATA

TH #1 STA. 0440 ON BLDG. R
 ELEV. 310.3
 WT. 2.3' (1:AM) 1.4' (1:30 PM)
 SEE DIAGRAM TO RIGHT








TH #2 STA. 1740 ON BLDG. R
 ELEV. 310.8
 WT. 3.0' (1:AM) 3.0' (1:35 PM)
 SEE DIAGRAM

TH #3 STA. 0435 BLDG. R
 ELEV. 309.8
 WT. 3.0' (1:05AM) 2.9' (1:35PM)
 SEE DIAGRAM

TH #4 100' OF STA. 0431 BLDG. R
 ELEV. 309.8
 WT. 2.6' (1:45 AM) 3.2' (1:55 PM)
 SEE DIAGRAM

TH #5 STA. 1704 BLDG. R
 ELEV. 310.7
 WT. 2.8' (1:00 AM) 3.0' (1:30 PM)
 SEE DIAGRAM

TH #6 100' OF STA. 1704 BLDG. R
 ELEV. 308.8
 WT. 3.0' (1:25 AM) 3.2' (1:55 PM)
 SEE DIAGRAM

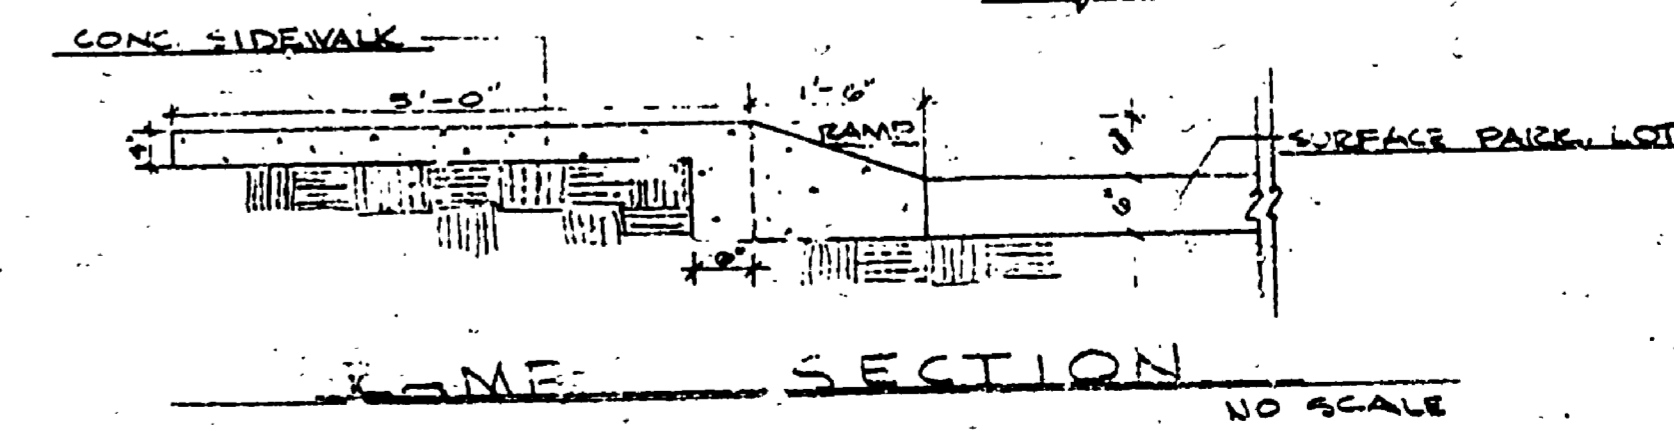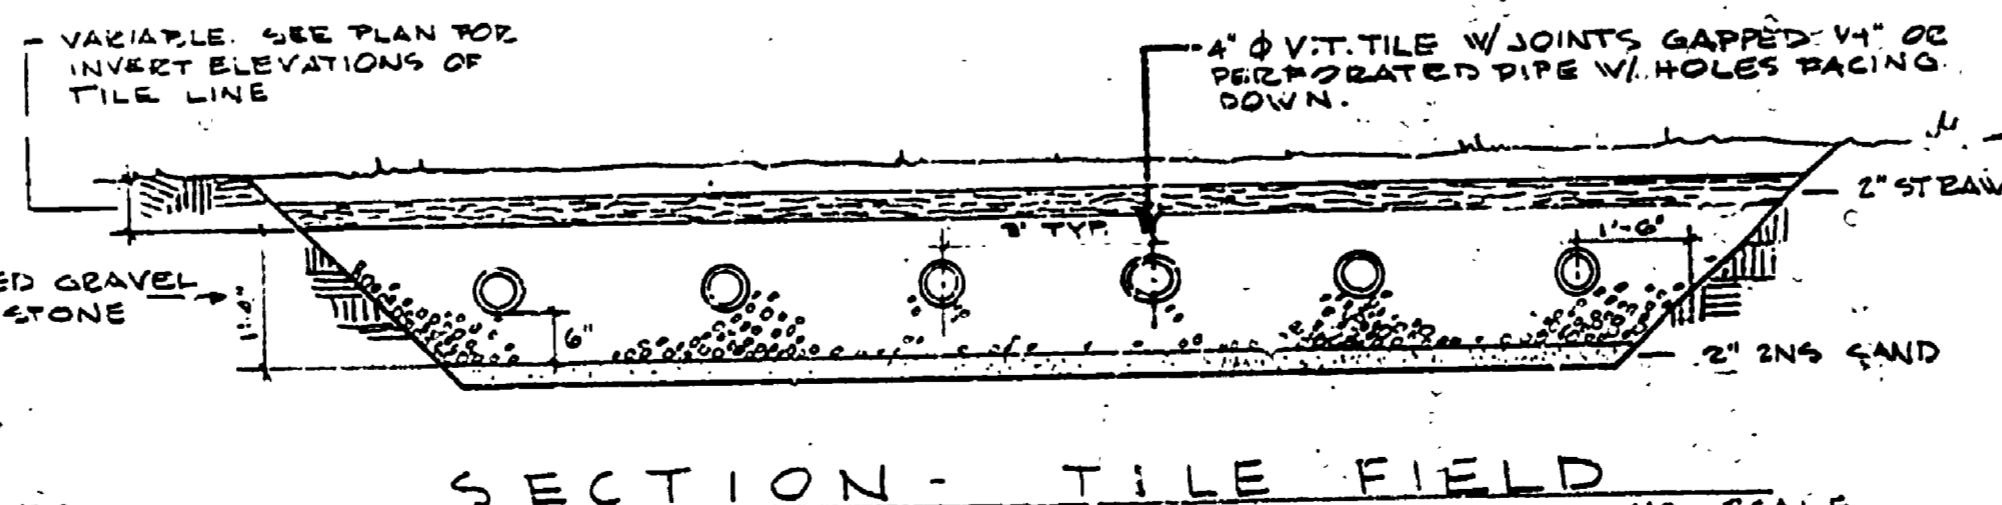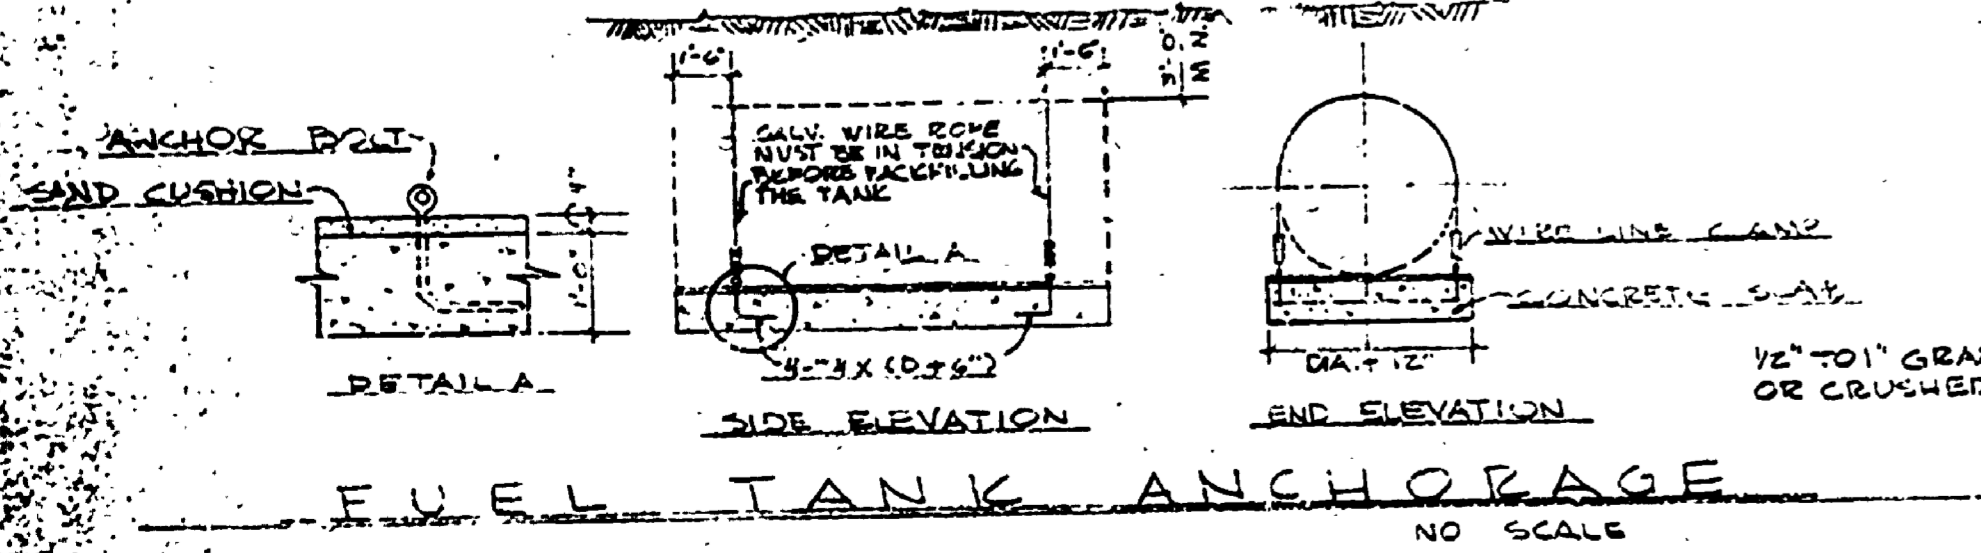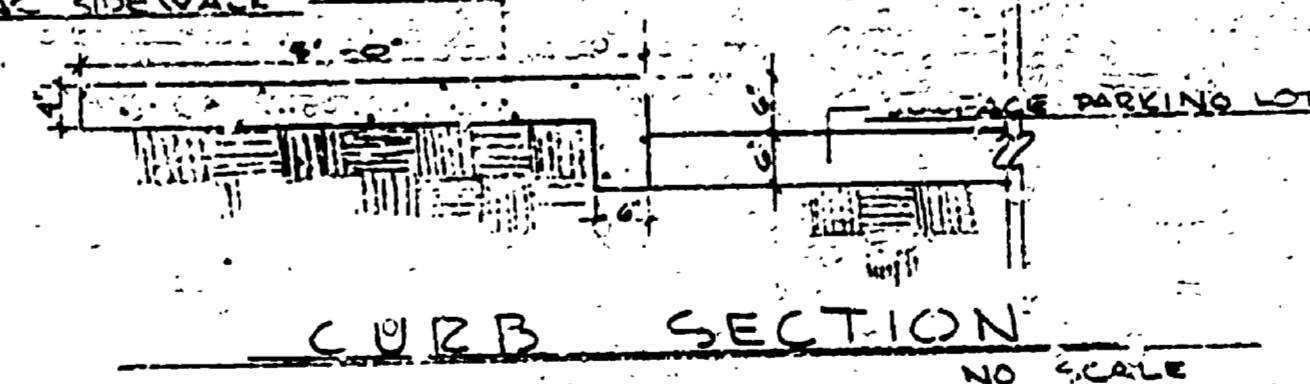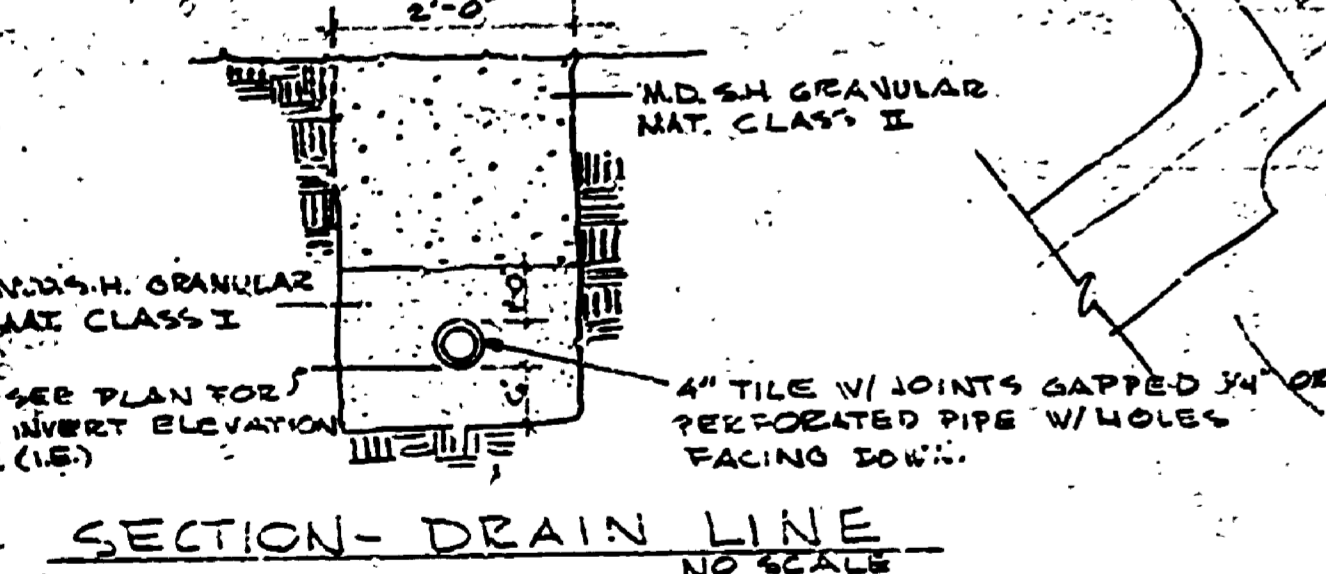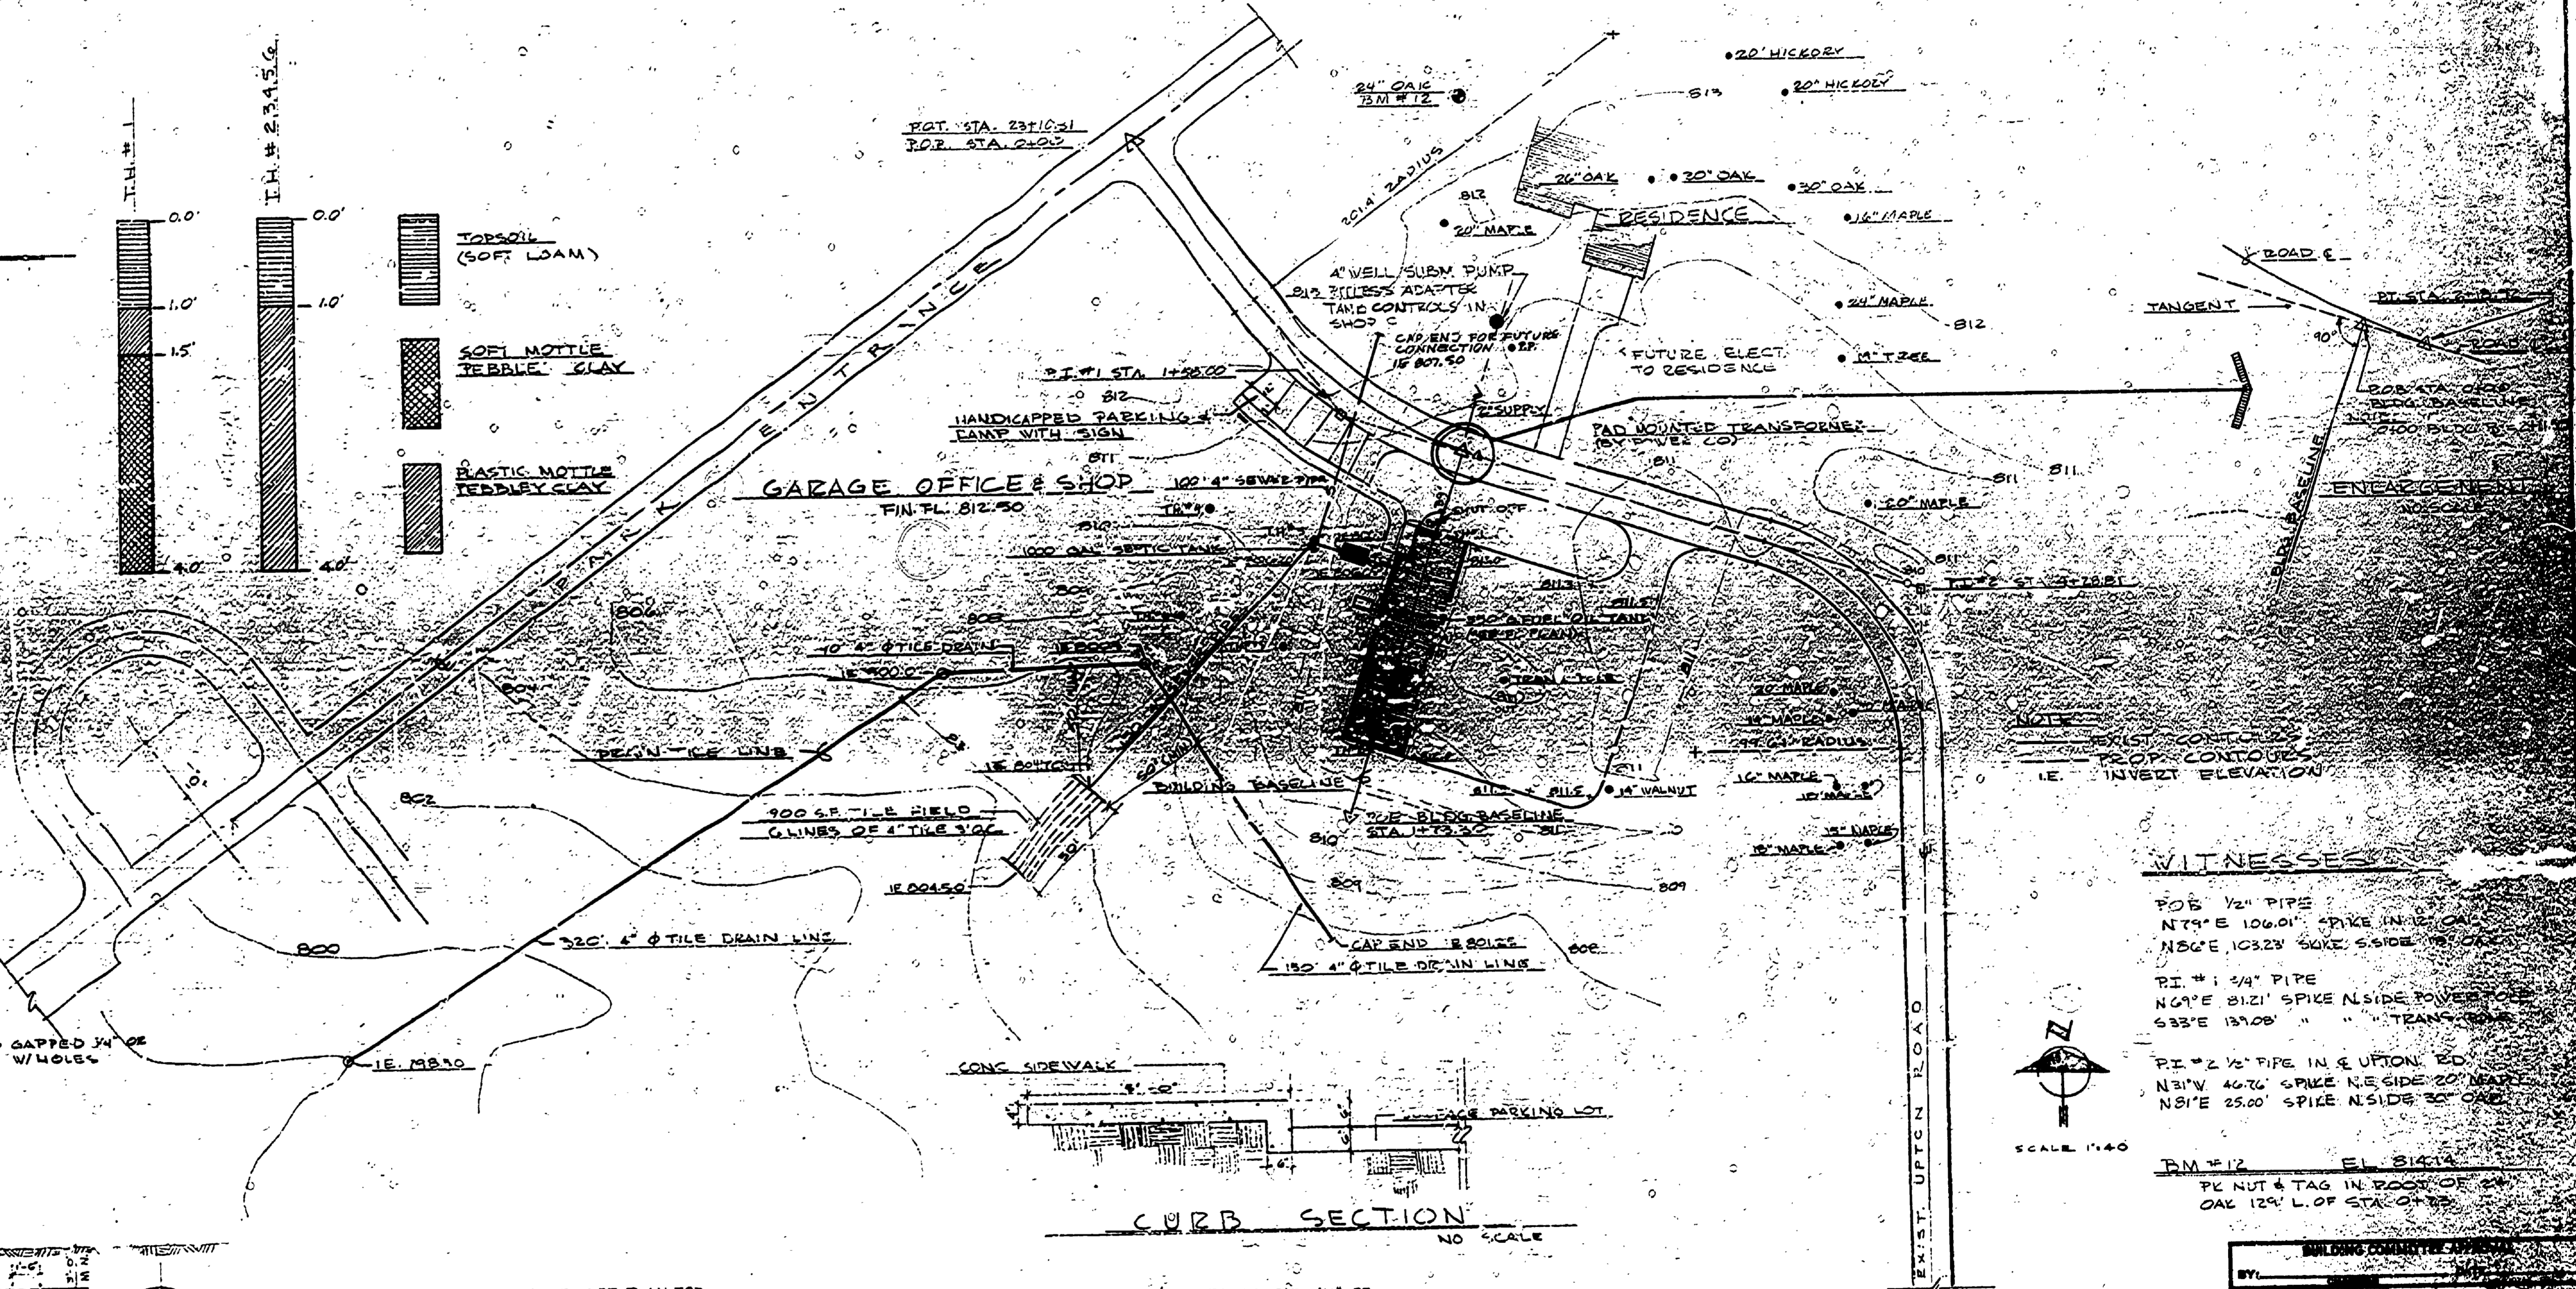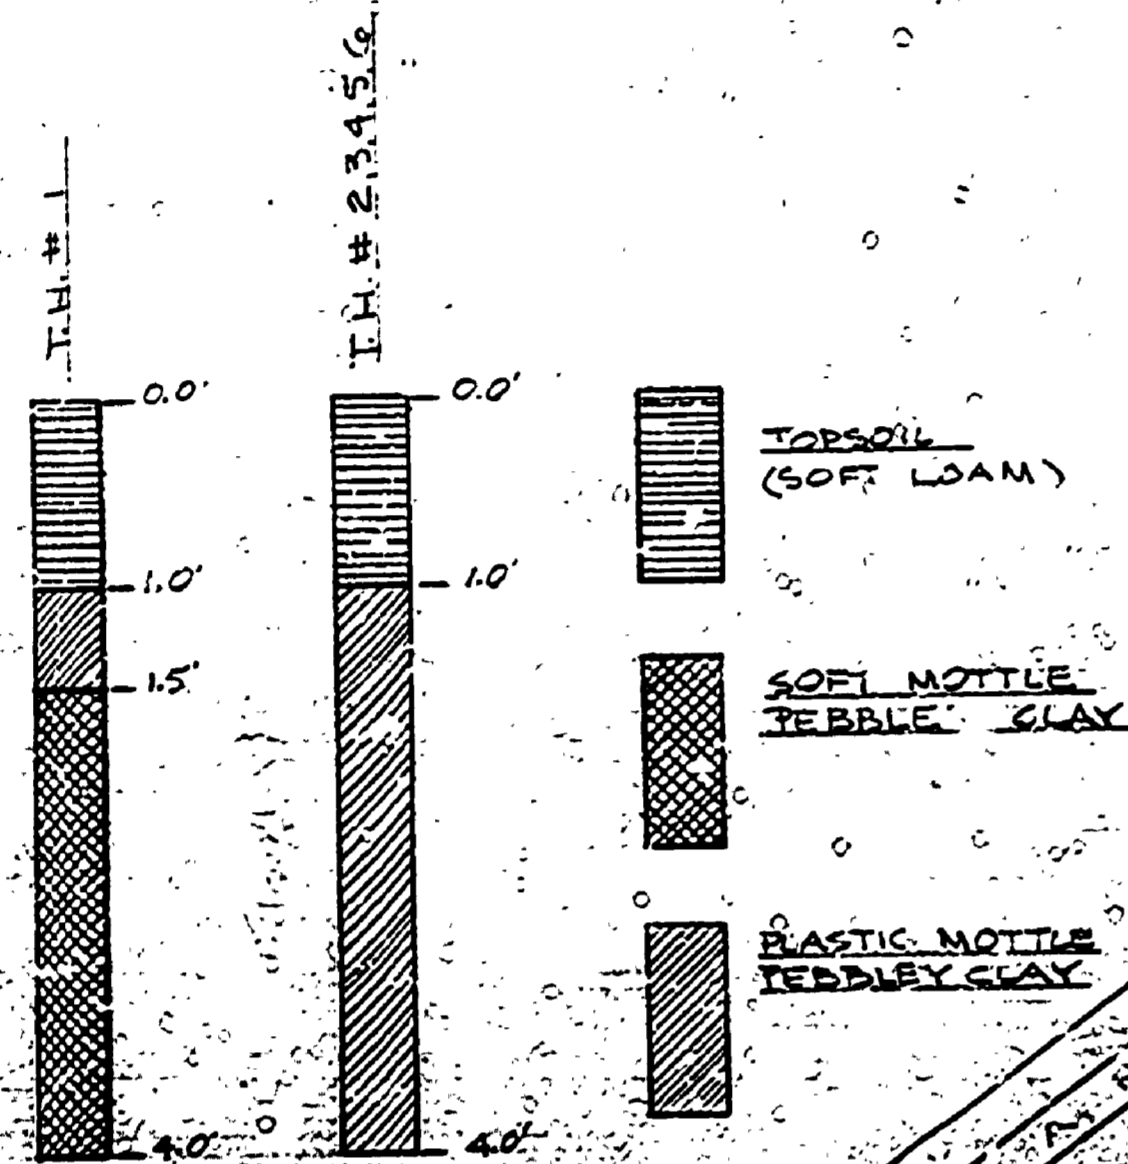

WITNESSES

POB 1/2" PIPE
 N79°E 106.01' SPIKE IN E. SIDE
 N50°E 103.23' SPIKE S. SIDE

PI #1 1/4" PIPE
 N61°E 81.21' SPIKE N. SIDE POWER POLE
 S33°E 137.08' " " " " TRANSFORMER

PI #2 1/2" PIPE IN E. UPTON. ED.
 N31°W 46.76' SPIKE N.E. SIDE 20' NEAR
 N81°E 25.00' SPIKE N. SIDE 30' OAK

PM #12 EL. 314.14
 PK NUT & TAG IN ROOF OF 24'
 OAK 125' L. OF STA. 0435

DRAWN BY		NO. DATE BY		REVISIONS		NO. DATE BY		REVISIONS		MICHIGAN DEPARTMENT OF NATURAL RESOURCES		TITLE SHEET & SITE PLAN		SLEEPY HOLLOW STATE PARK	
		1.	10-3-72	G.T.	GENERAL REV. - REISSUED	3.				PROJECT		PROJECT		PROJECT	
		2.				4.				PROJECT		PROJECT		PROJECT	