



DESIGNED BY	DRAWN BY	CHECKED BY	DATE	REVIEWED	DATE	APPROVED	DATE	NO.	DATE	BY	REVISIONS
W.A.L.C.	W.A.L.C.		4-9-63	ARCHITECTURAL	4-9-63		1	6-9-63	W.A.L.C.	REVISION PLAN REVISED TO MEET N.D. COND.	4
			4-16-63	ENGINEERING	4-16-63		2				5
			4-16-63	LANDSCAPE	4-16-63		3				6

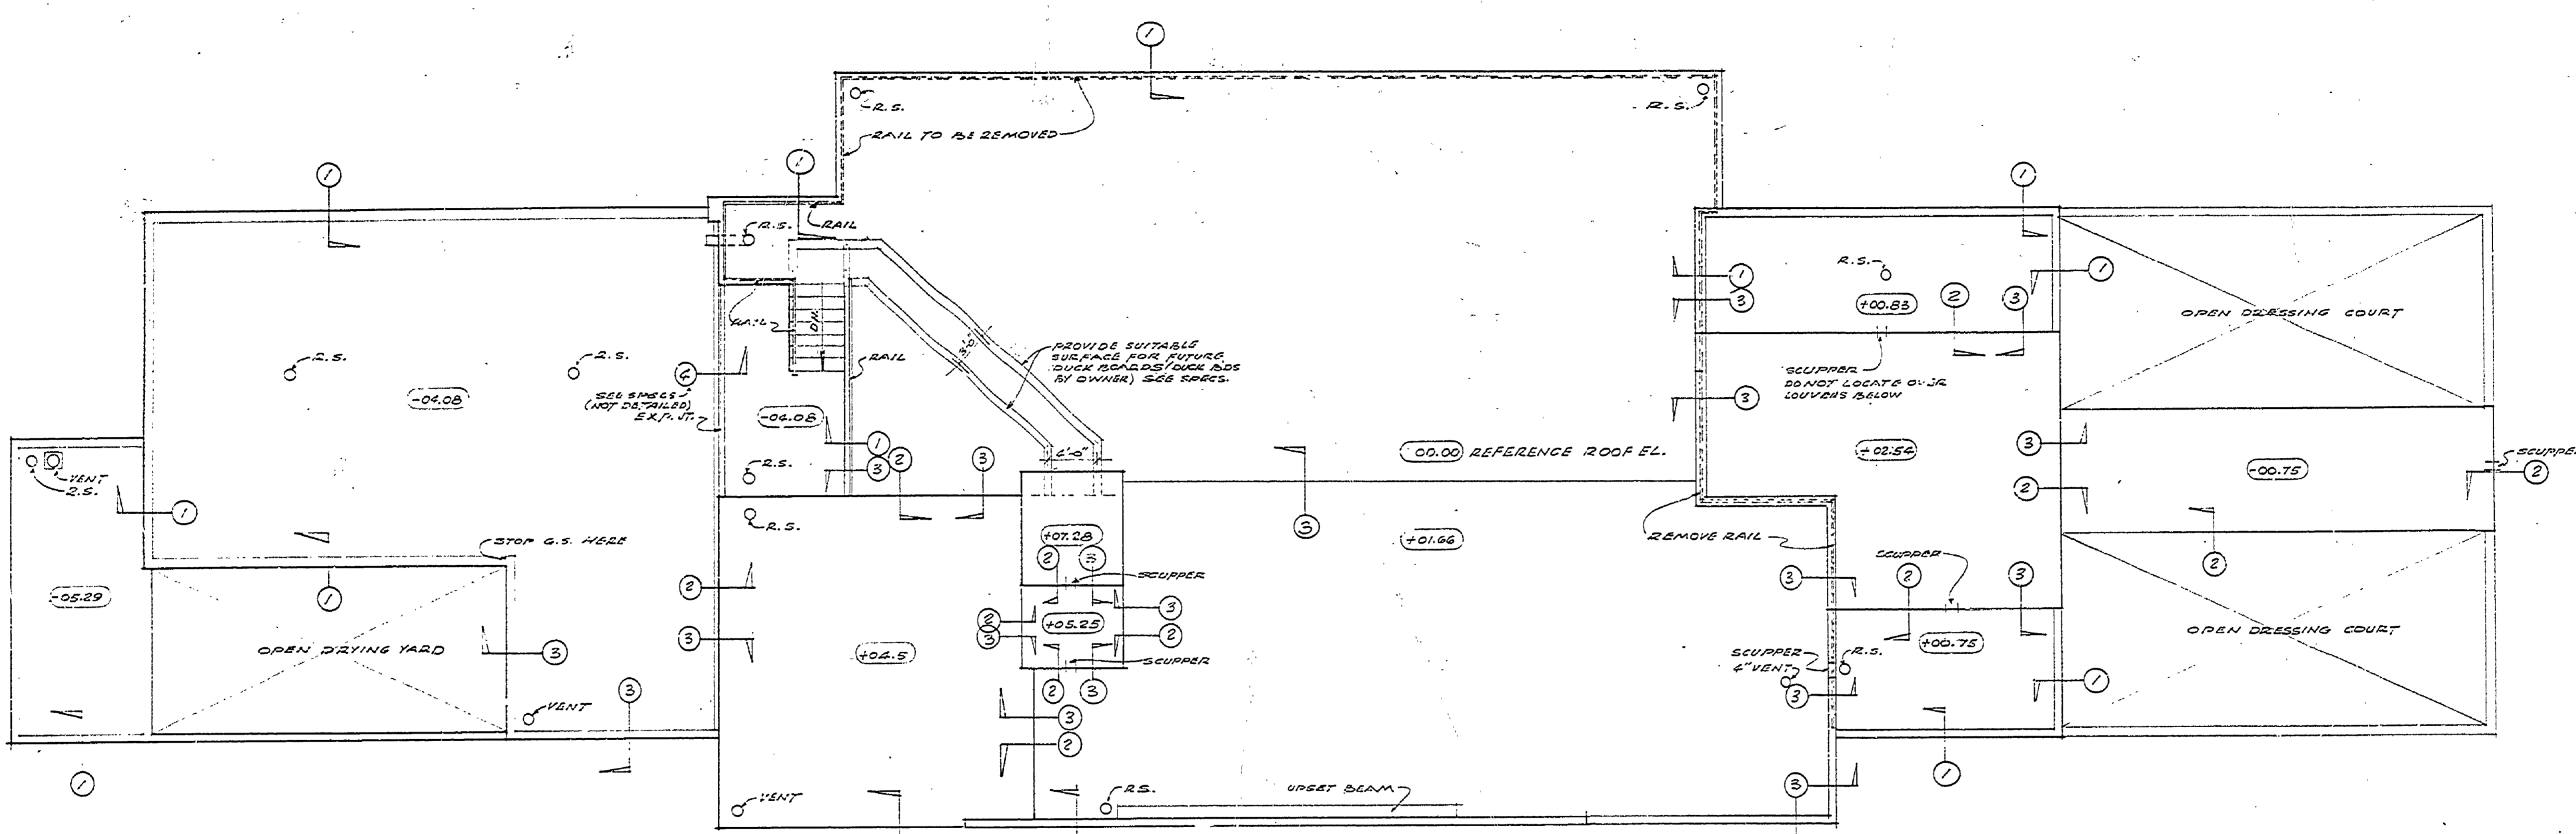


ROOF PLAN  
SCALE 1/8"=1'-0"

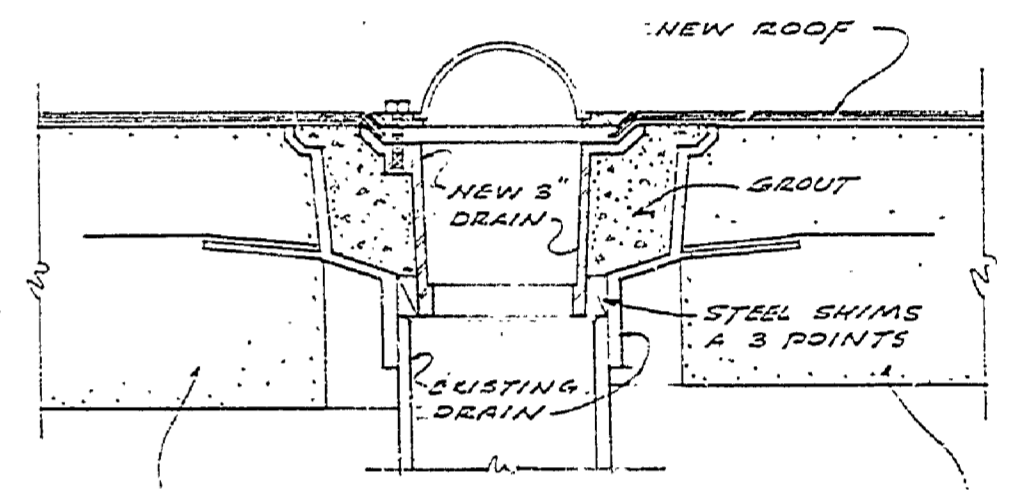


DETAIL OF  
ROOF DRAIN MODIFICATION


SCALE 3/4"=1'-0"  
(ALL ROOF DRAINS)

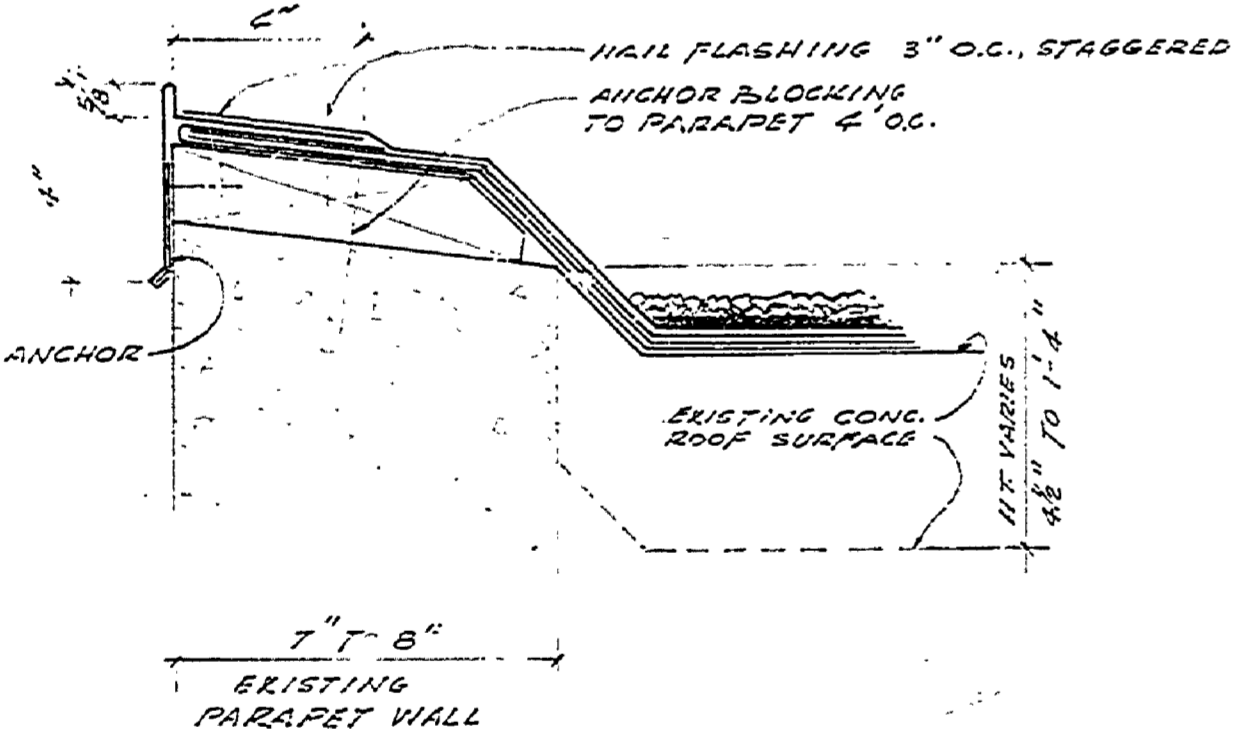


SCALE 3/4"=1'-0"

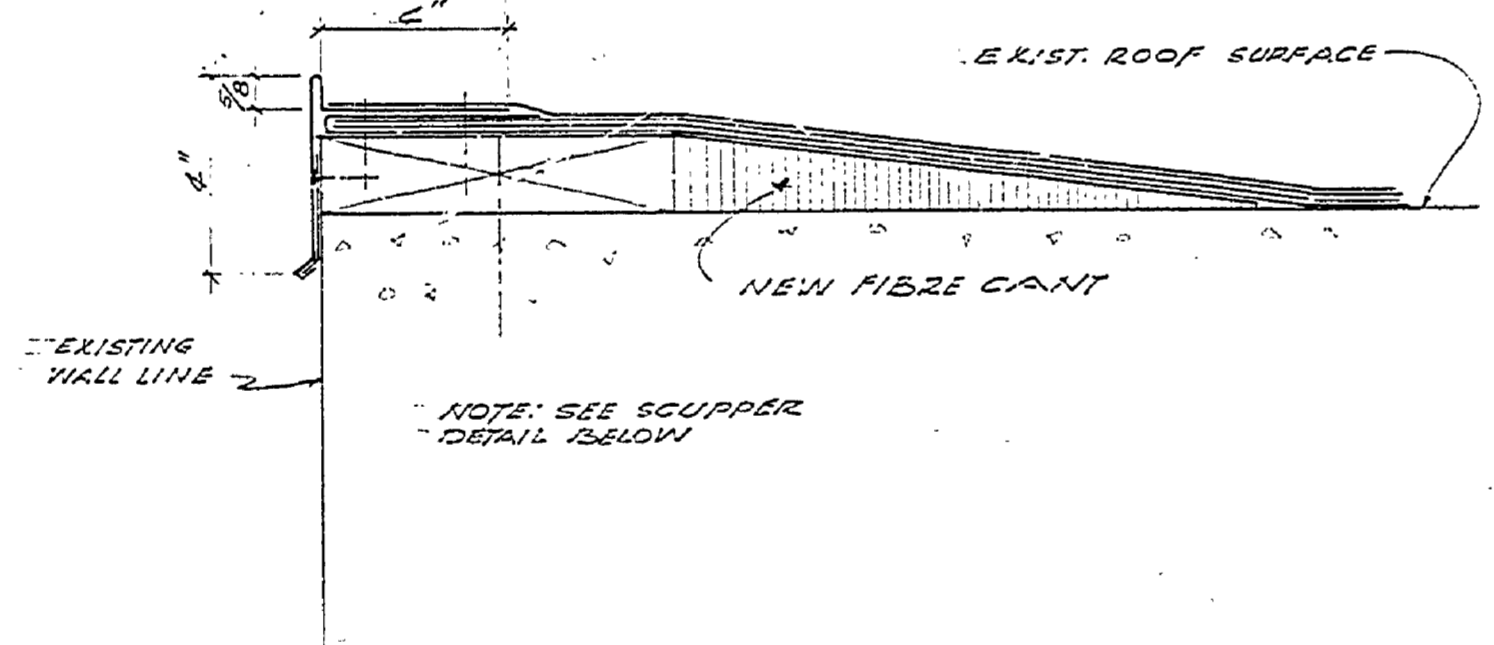

SCALE 3/4"=1'-0"

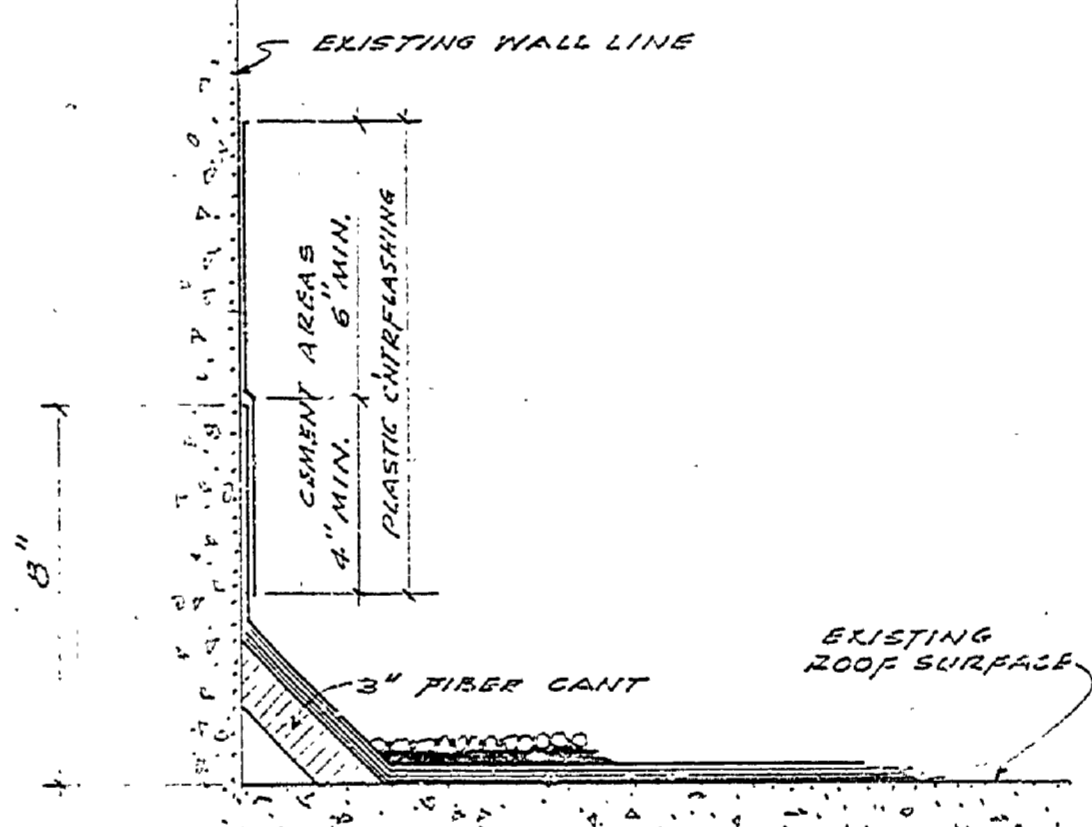

SCALE 3/4"=1'-0"

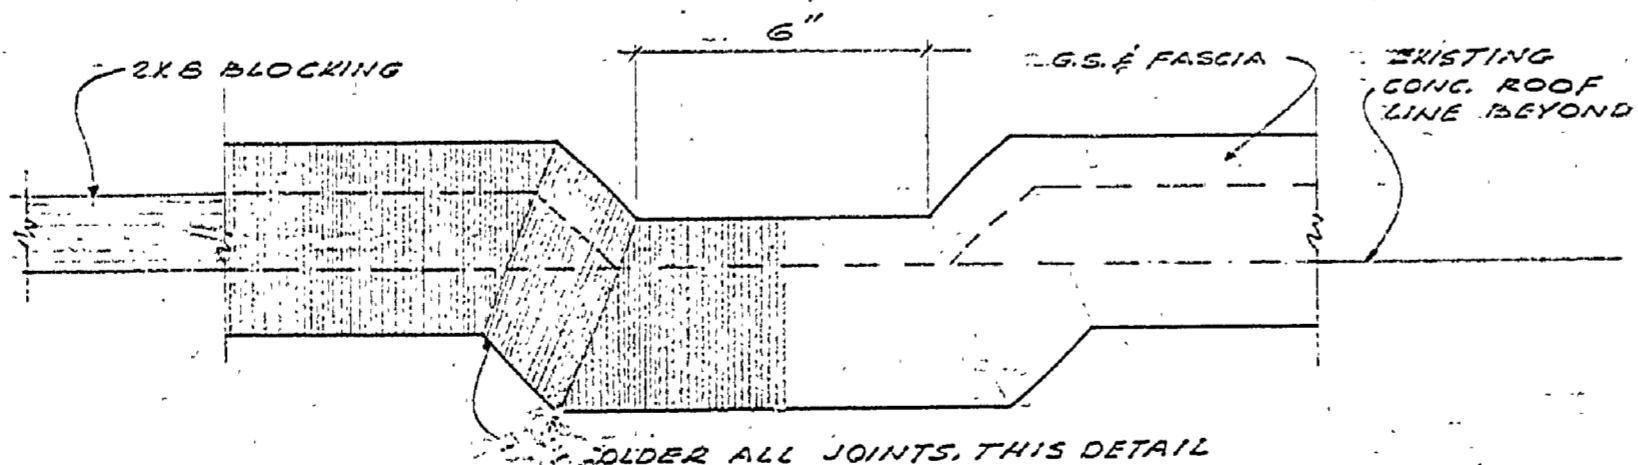

ELEVATION  
SCUPPER DETAIL  
SCALE 3/4"=1'-0"

CONTRACT NO. 262-39-C1 ORIGINAL JOB DATE 8-15-60

MICHIGAN  
DEPARTMENT OF CONSERVATION  
PARKS AND RECREATION DIVISION

REEROOF BATHHOUSE AND  
CONCESSION BUILDING  
MUSKEGON STATE PARK

SHEET  
NO. 1  
OF 1

PLAN NO.  
A-103R