


FLOOR PLAN  
Scale 1/8" = 1'-0"  
outside dimensions 24' x 44'

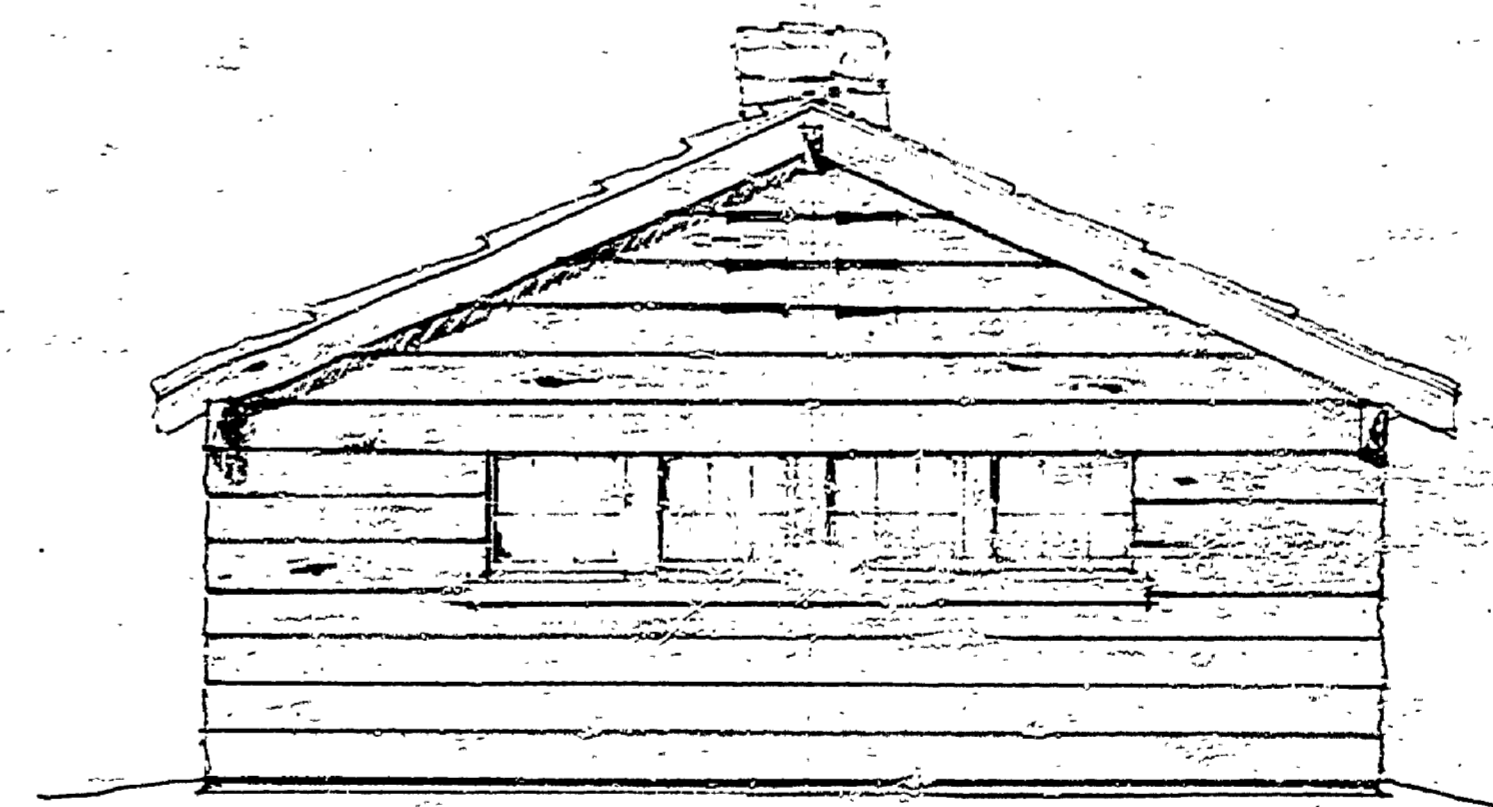

PRELIMINARY SKETCH  
COMBINATION TOILET & LAUNDRY  
MUSKEGON STATE PARK  
MICHIGAN  
CONSERVATION DEPARTMENT  
Ernest Hartwick - Architect