



FLOOR PLAN  
SCALE 1/4" = 1'-0"

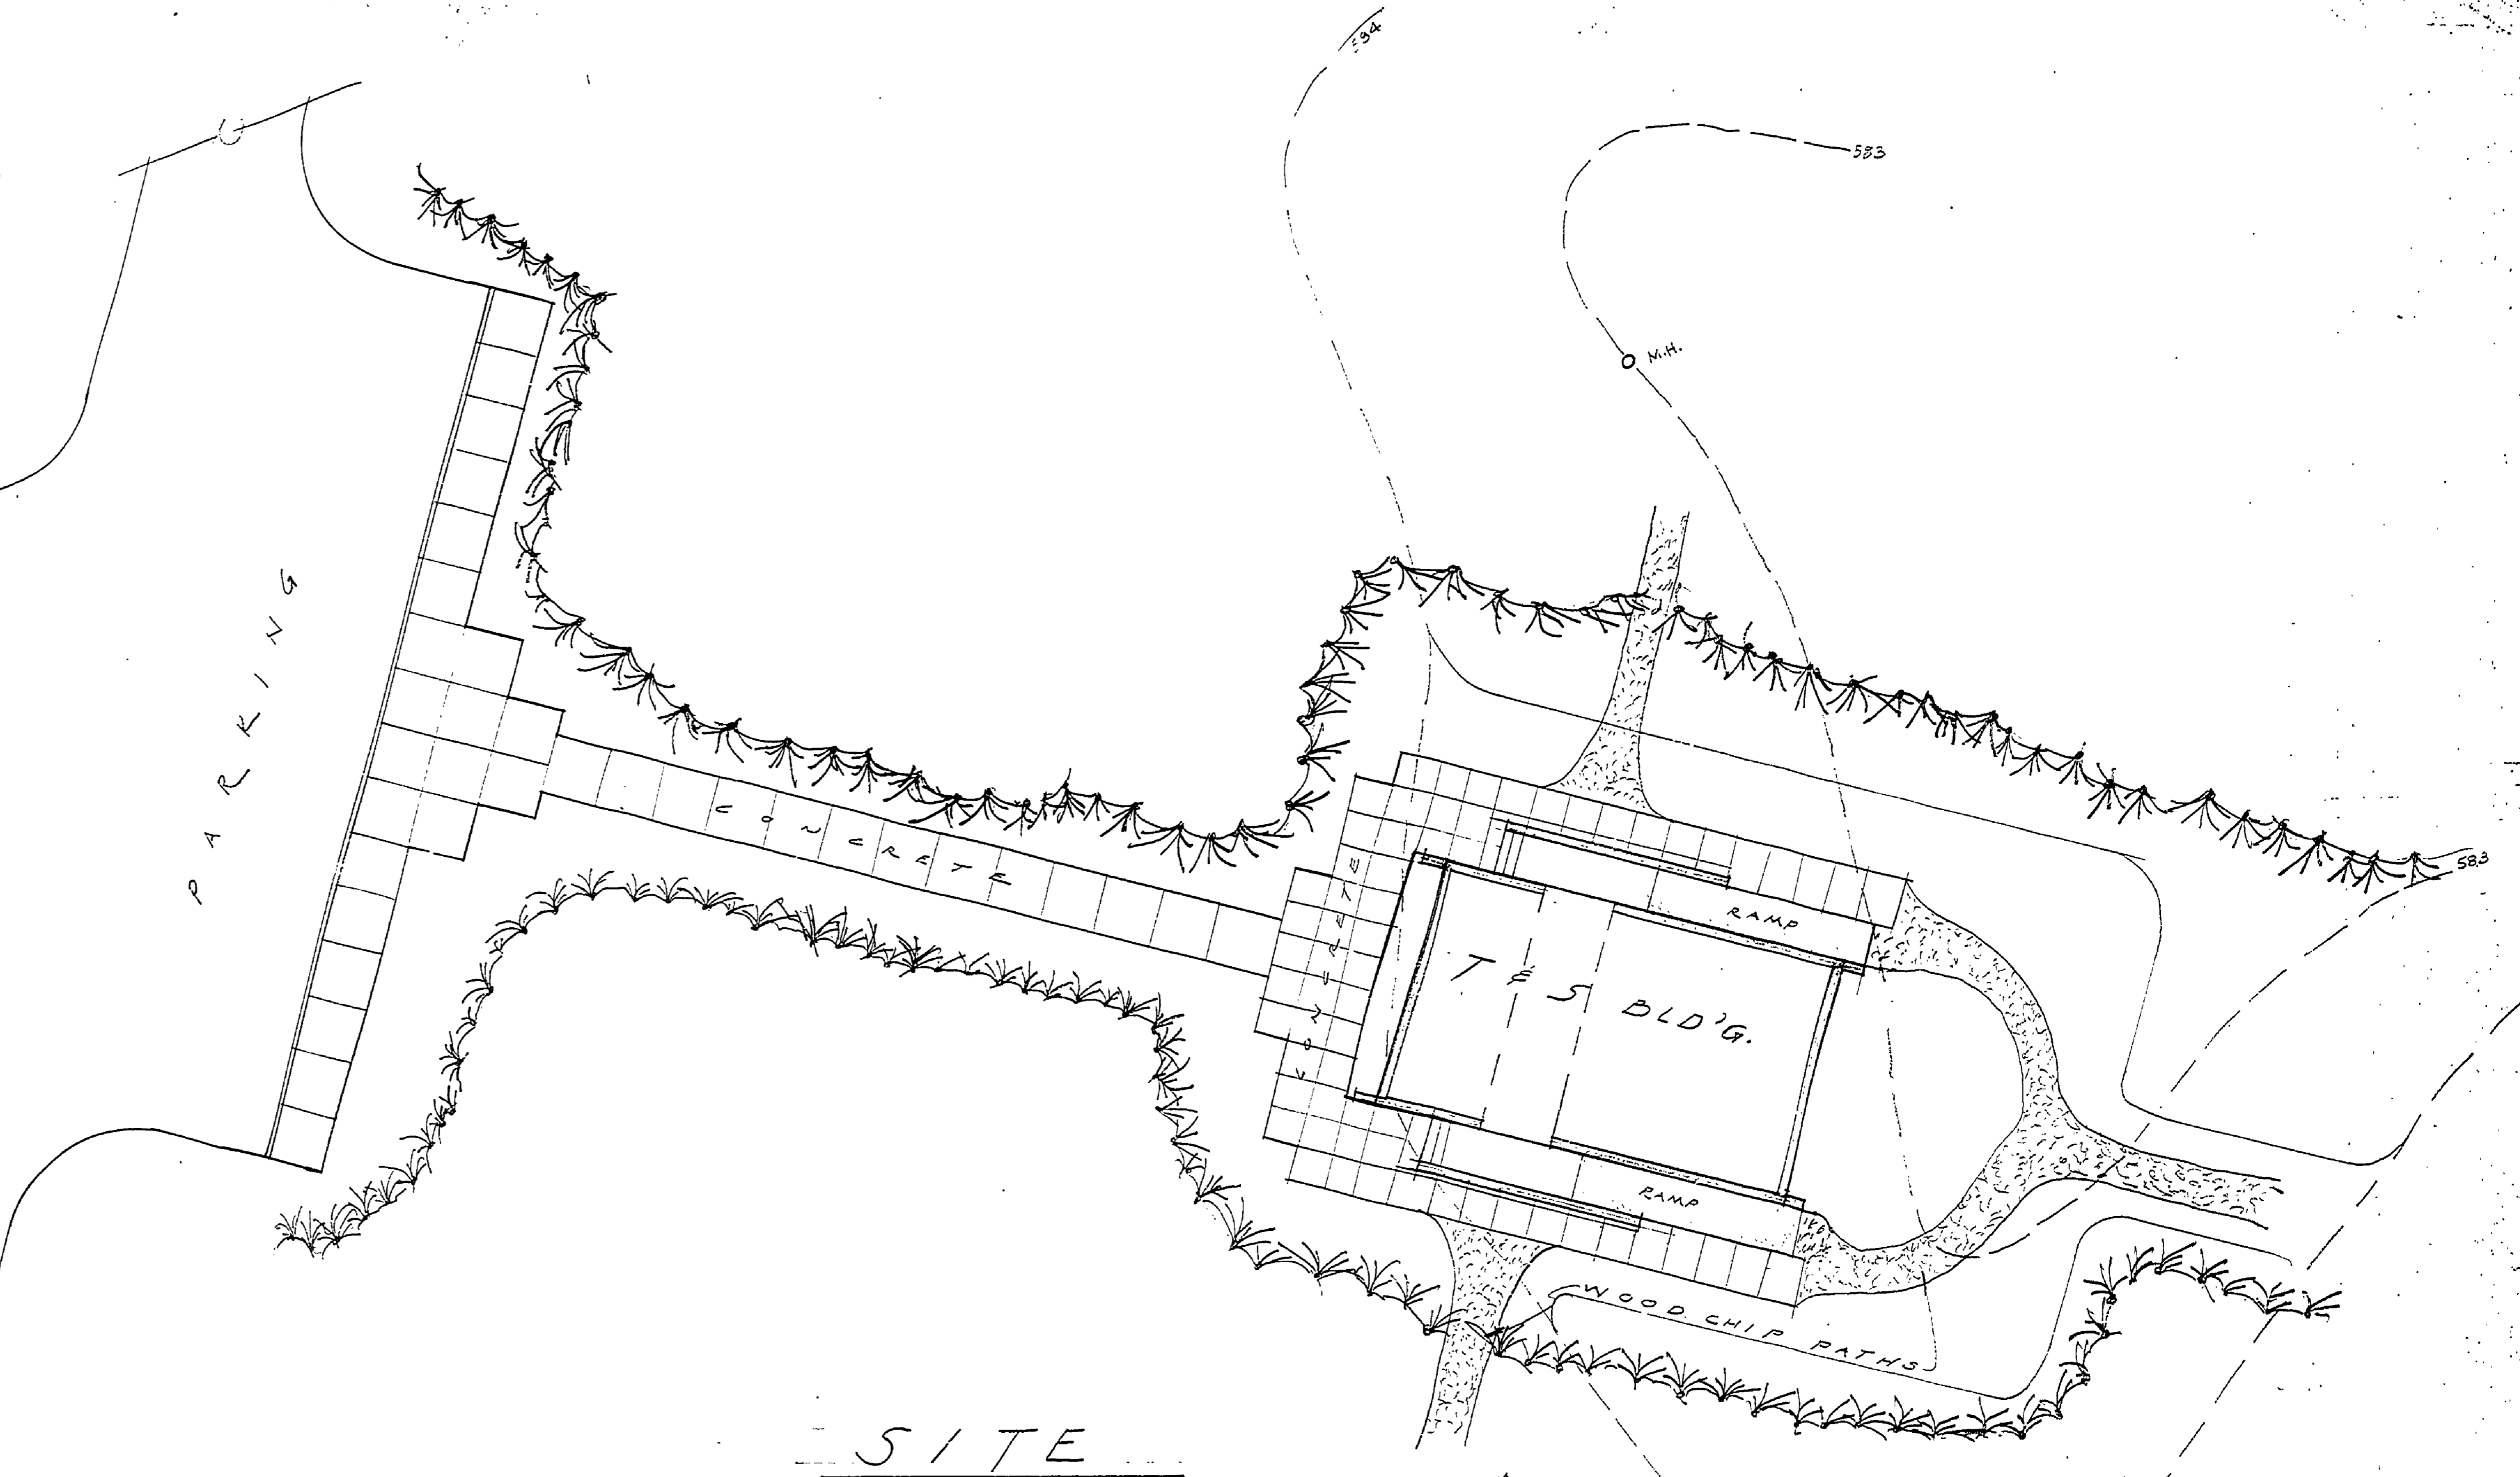


SITE  
SCALE 1/4" = 1'-0"

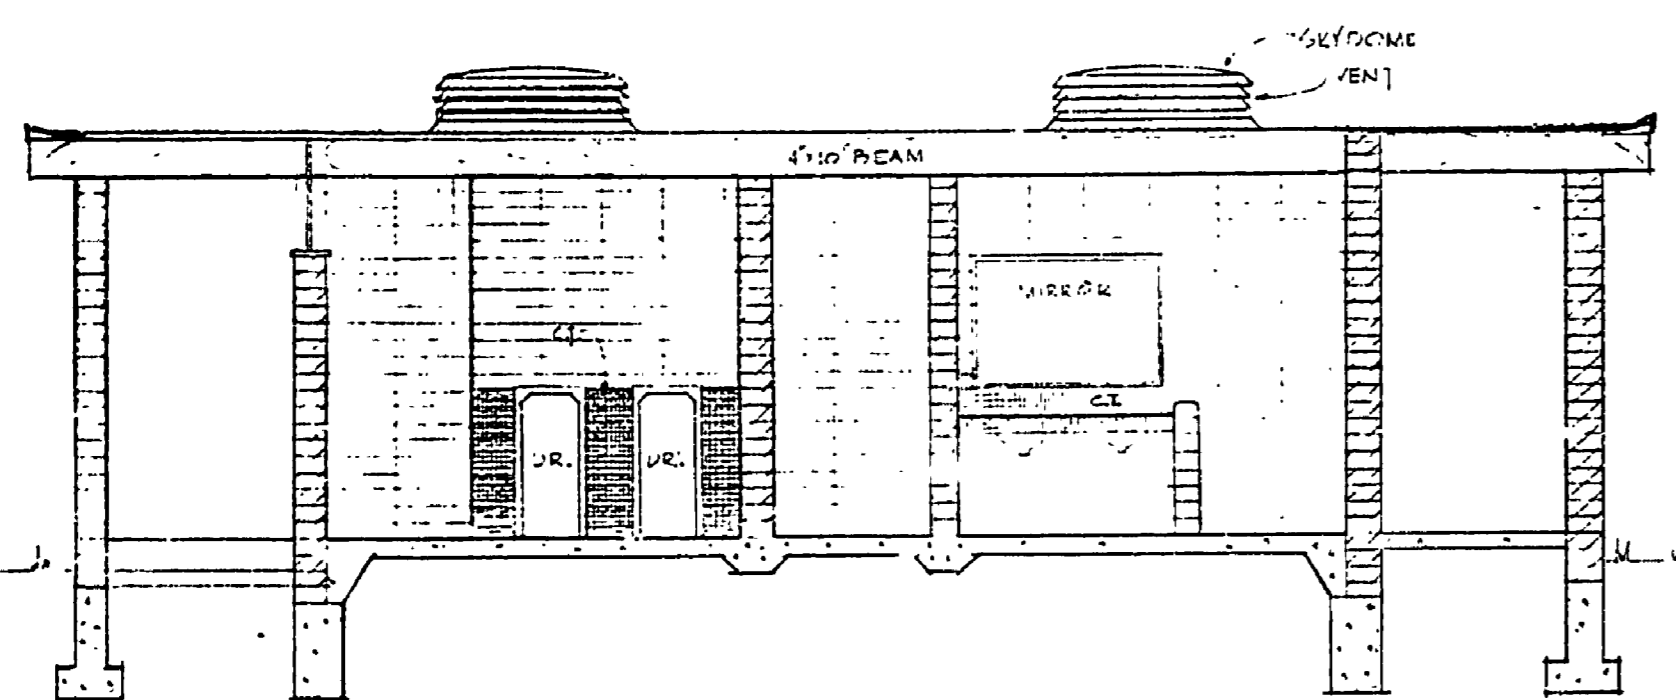

SECTION A-A  
SCALE 1/4" = 1'-0"

CONSTRUCTION OUTLINE			
FOUND.	FC CONC.	SHAD.	
FLOOR	INTERLOCKED HARDWOOD CONC.		
ROOF	BUILT-UP BITUMEN GRAVEL OVER WD. DECK.		
WALLS	LOAD BEARING BLOCK		
	1st GLAZED IN PLACE.		

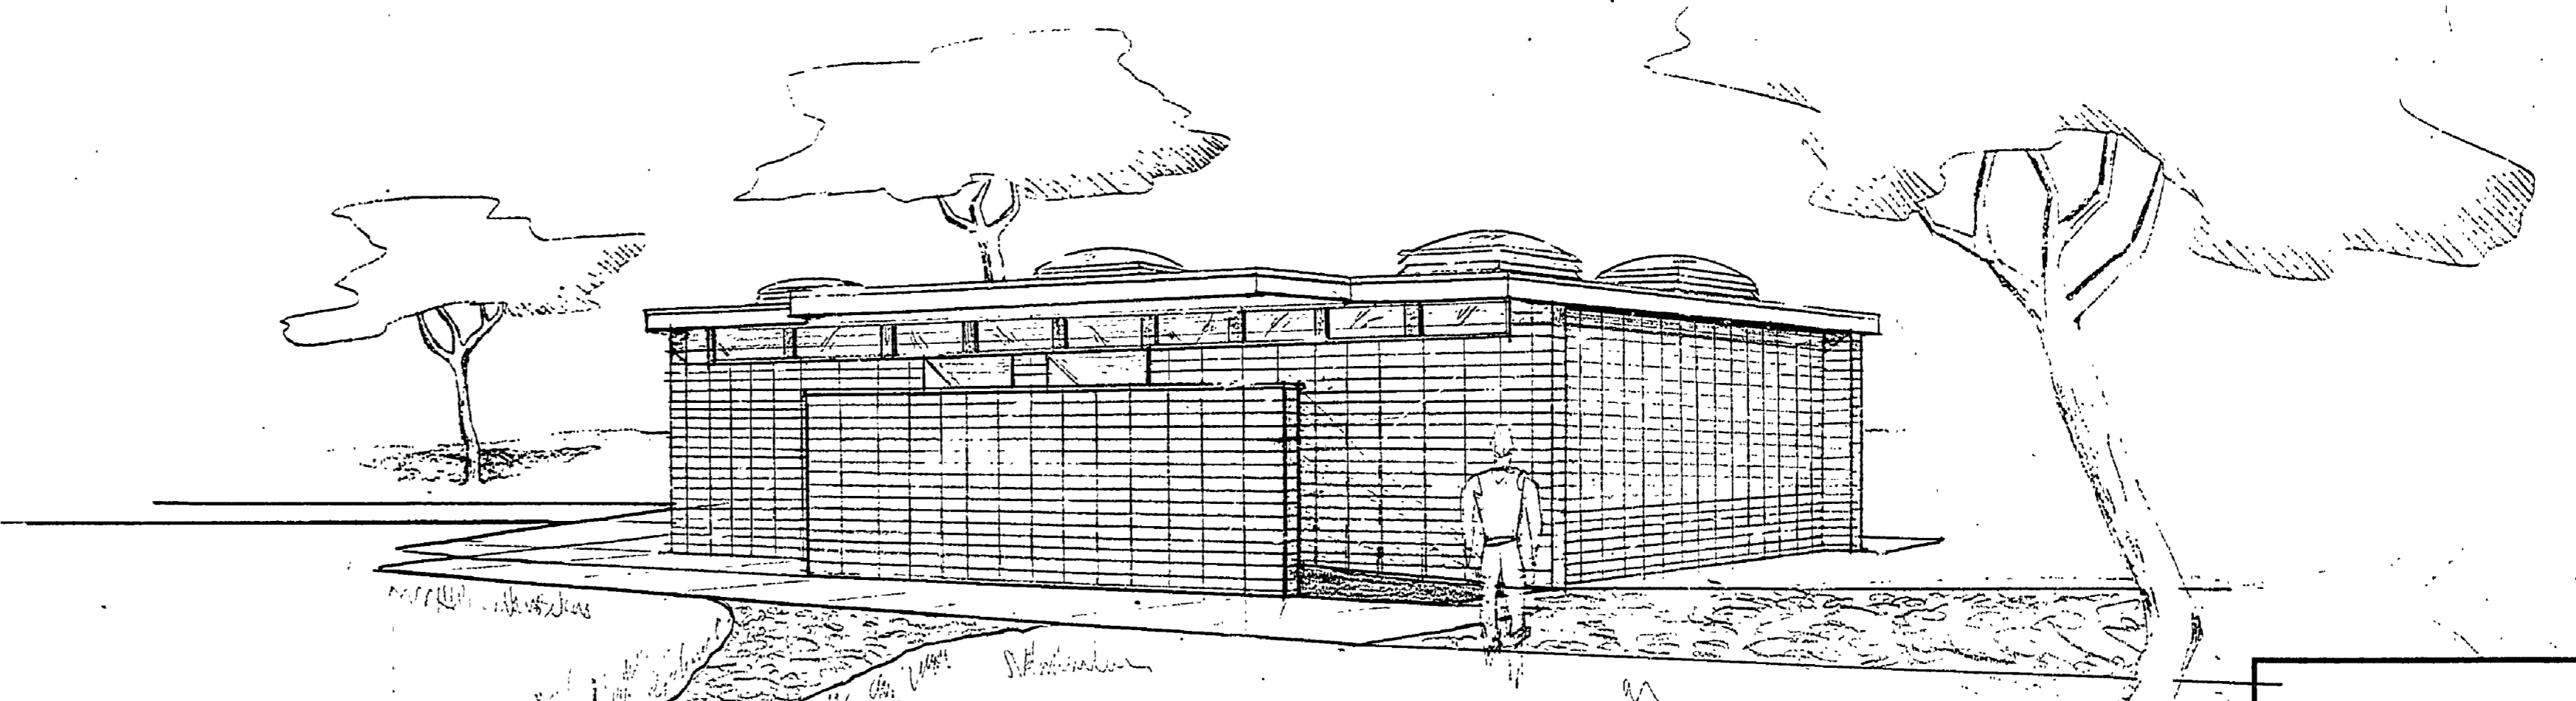

SURVEYED BY	DRAWN BY	NO.	DATE	BY	REVISIONS	NO.	DATE	BY	REVISIONS
		1.				3.			
		2.				4.			

MICHIGAN  
DEPARTMENT OF CONSERVATION

MUSKEGON STATE PARK  
TOILET & SHOWER BLDG.  
PRELIMINARY

SHEET NO. / OF /  
FOR PROJECT NO. PA-108-5124-300-031

BY:	DATE:
RECOMMENDED FOR APPROVAL:	DATE:
RECOMMENDED FOR APPROVAL:	DATE:
SECTION CHIEF	
IN CHARGE OF DESIGN	
SECTION APPROVAL	
BY:	DATE:
ENGINEERING SECTION	
APPROVED:	DATE:
CHIEF ENGINEER	
SHEET / OF /	PLAN NO. A-109a