
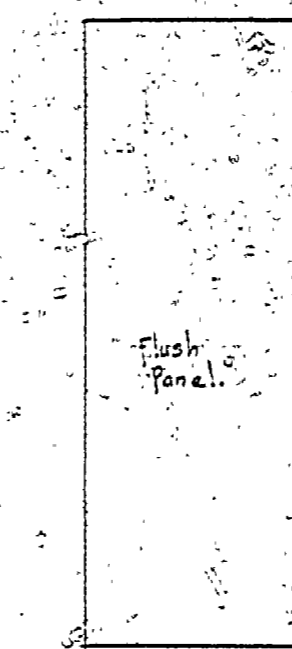
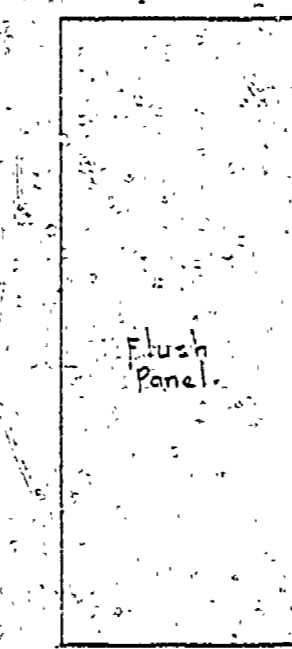


DESIGNED BY J.D. GAYLARD	REVIEWED BY SECTIONS ARCHITECTURAL ENGINEERING LANDSCAPE	DATE 2-17-51	APPROVED BY <i>[Signature]</i>	NO.	DATE	BY	REVISIONS
DRAWN BY J.M.F.	J.R.	19-04-51		1	3-18-51	J.M.F.	Revised Sec. Perimeter Heating
CHECKED BY J.M.F.	H.C.M.	19-04-51		2			
DATE 12-14-51	J.R.	12-17-51		3			
				4			
				5			
				6			

ROOM FINISH SCHEDULE

NAME OF ROOM	FLOOR		BASE		WALLS		CEILING		ENTRANCE OF WOOD WORK		PAINTED	
	WOOD	CONCRETE	WOOD	CONCRETE	WOOD	PLASTER	PLASTER	PLASTER	PAINTED	WOOD	PAINTED	PAINTED
Living Room	✓		✓		✓	✓	✓	✓	✓	✓	✓	✓
Dining	✓		✓		✓	✓	✓	✓	✓	✓	✓	✓
Kitchen	✓		✓		✓	✓	✓	✓	✓	✓	✓	✓
Utility	✓		✓		✓	✓	✓	✓	✓	✓	✓	✓
Hall	✓		✓		✓	✓	✓	✓	✓	✓	✓	✓
Bed Room #1	✓		✓		✓	✓	✓	✓	✓	✓	✓	✓
Bed Room #2	✓		✓		✓	✓	✓	✓	✓	✓	✓	✓
Bed Room #3	✓		✓		✓	✓	✓	✓	✓	✓	✓	✓
Bath	✓		✓		✓	✓	✓	✓	✓	✓	✓	✓
Garage	✓		✓		✓	✓	✓	✓	✓	✓	✓	✓

NOTE - Finish of Exterior Wood -
Shingles to be stained.
Other wood to be painted.

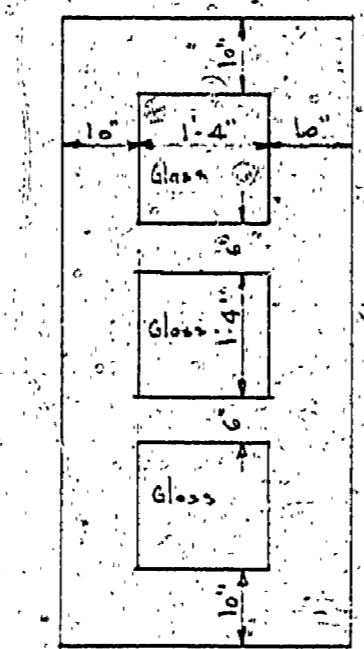


3'-0" x 6'-0" 1 1/2" Reg'd
1- Reg'd
2'-0" x 6'-0" 1 1/2" Reg'd
7- Reg'd
2'-4" x 6'-0" 1 1/2" Reg'd
5- Reg'd


WINDOW SCHEDULE

NO.	CATALOG No.	NO. OF PANE	WIDTH	HEIGHT	UNTO	FIXED	SCREENS	MATERIAL	REMARKS
1	2442	2	4'-0"	4'-0"	✓	✓	✓	Picture Window	
2	4422	2	5'-0"	4'-0"	✓	✓	✓		
3	3323	7	4'-7 1/2"	3'-2 1/2"	✓	✓	✓		
4	4323	1	5'-1"	3'-2 1/2"	✓	✓	✓		
5	4525	2	5'-0"	3'-2 1/2"	✓	✓	✓		


NOTE: Windows are Residence Casement with Horiz. Muntin Bars removed.

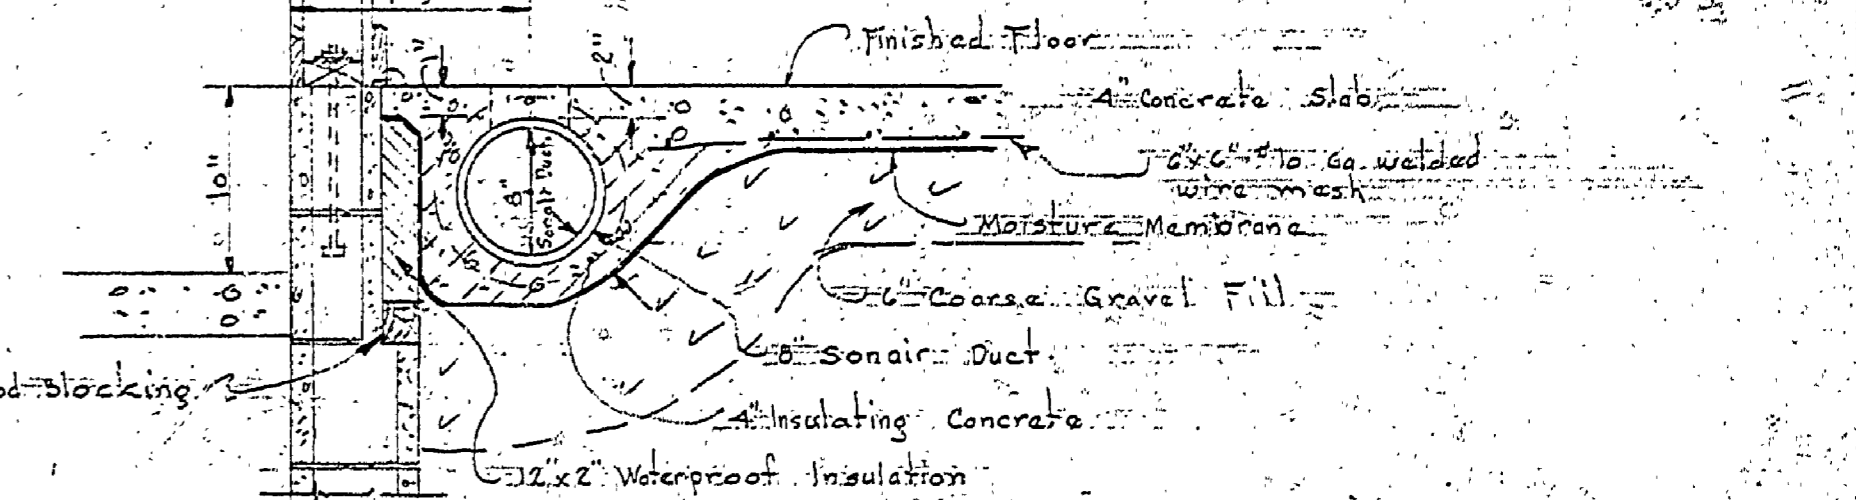

SECTION X-X
Scale 1/2" = 1'-0"

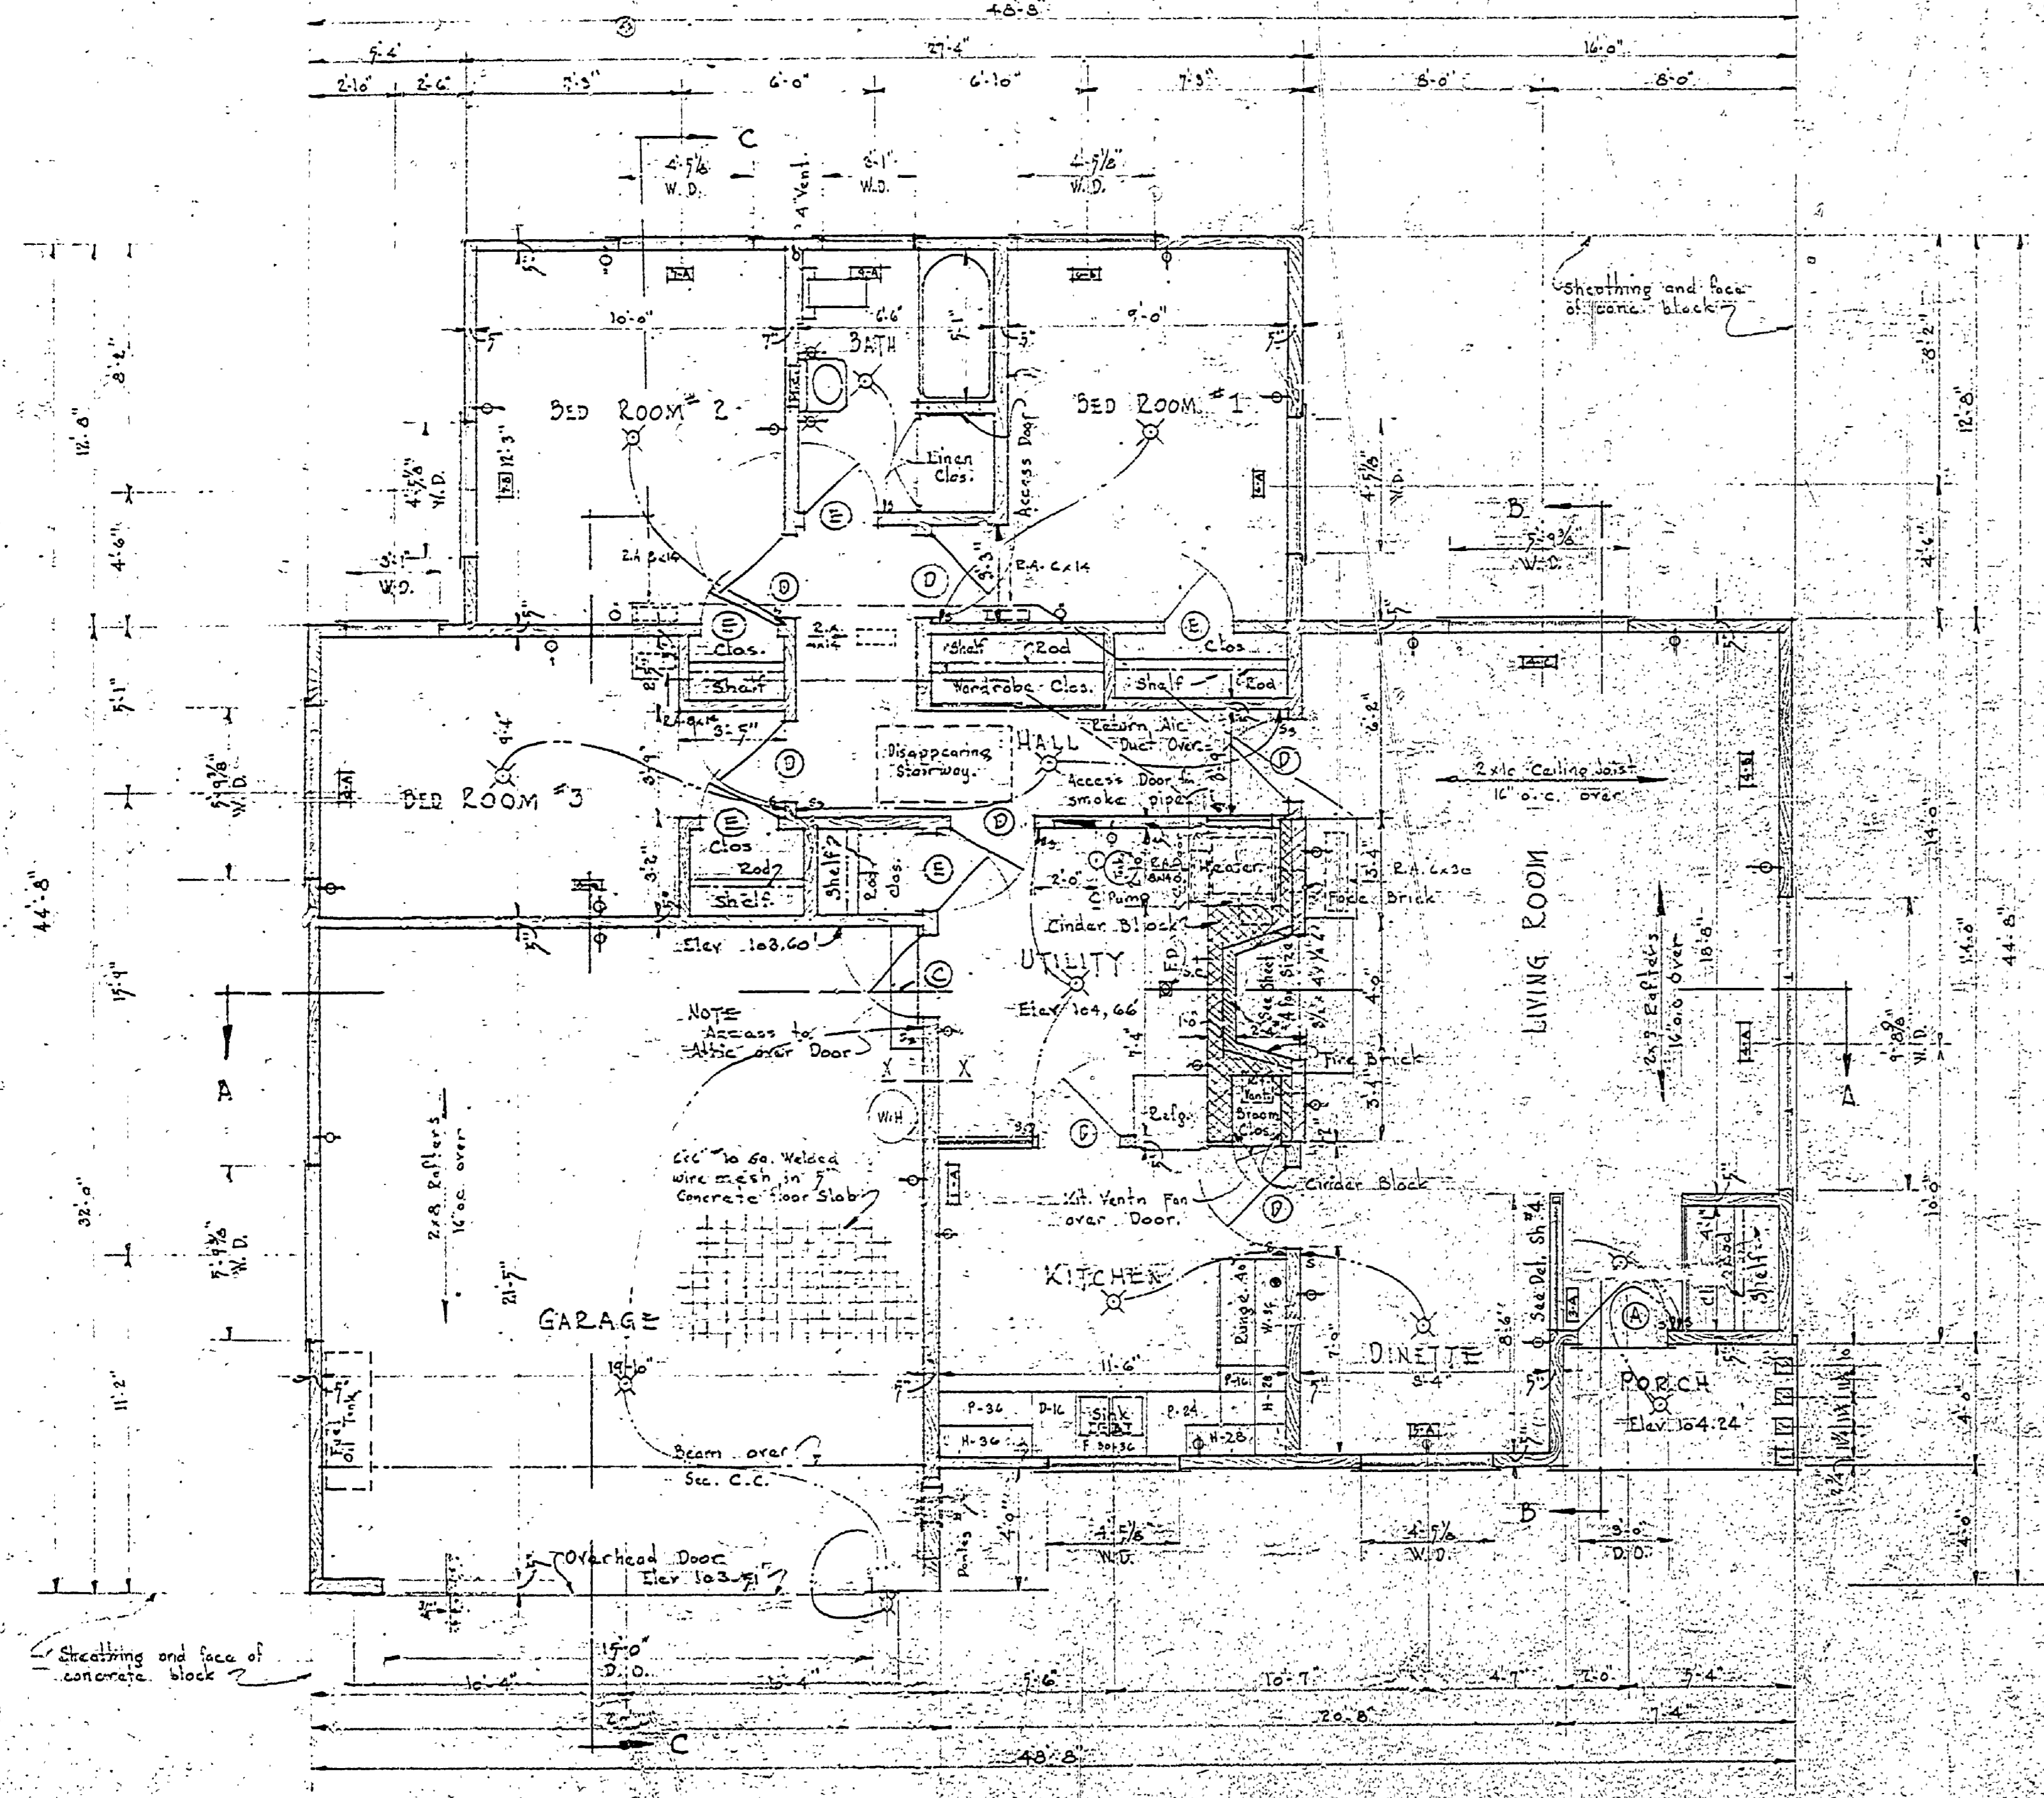

FLOOR PLAN
Scale 1/4" = 1'-0"

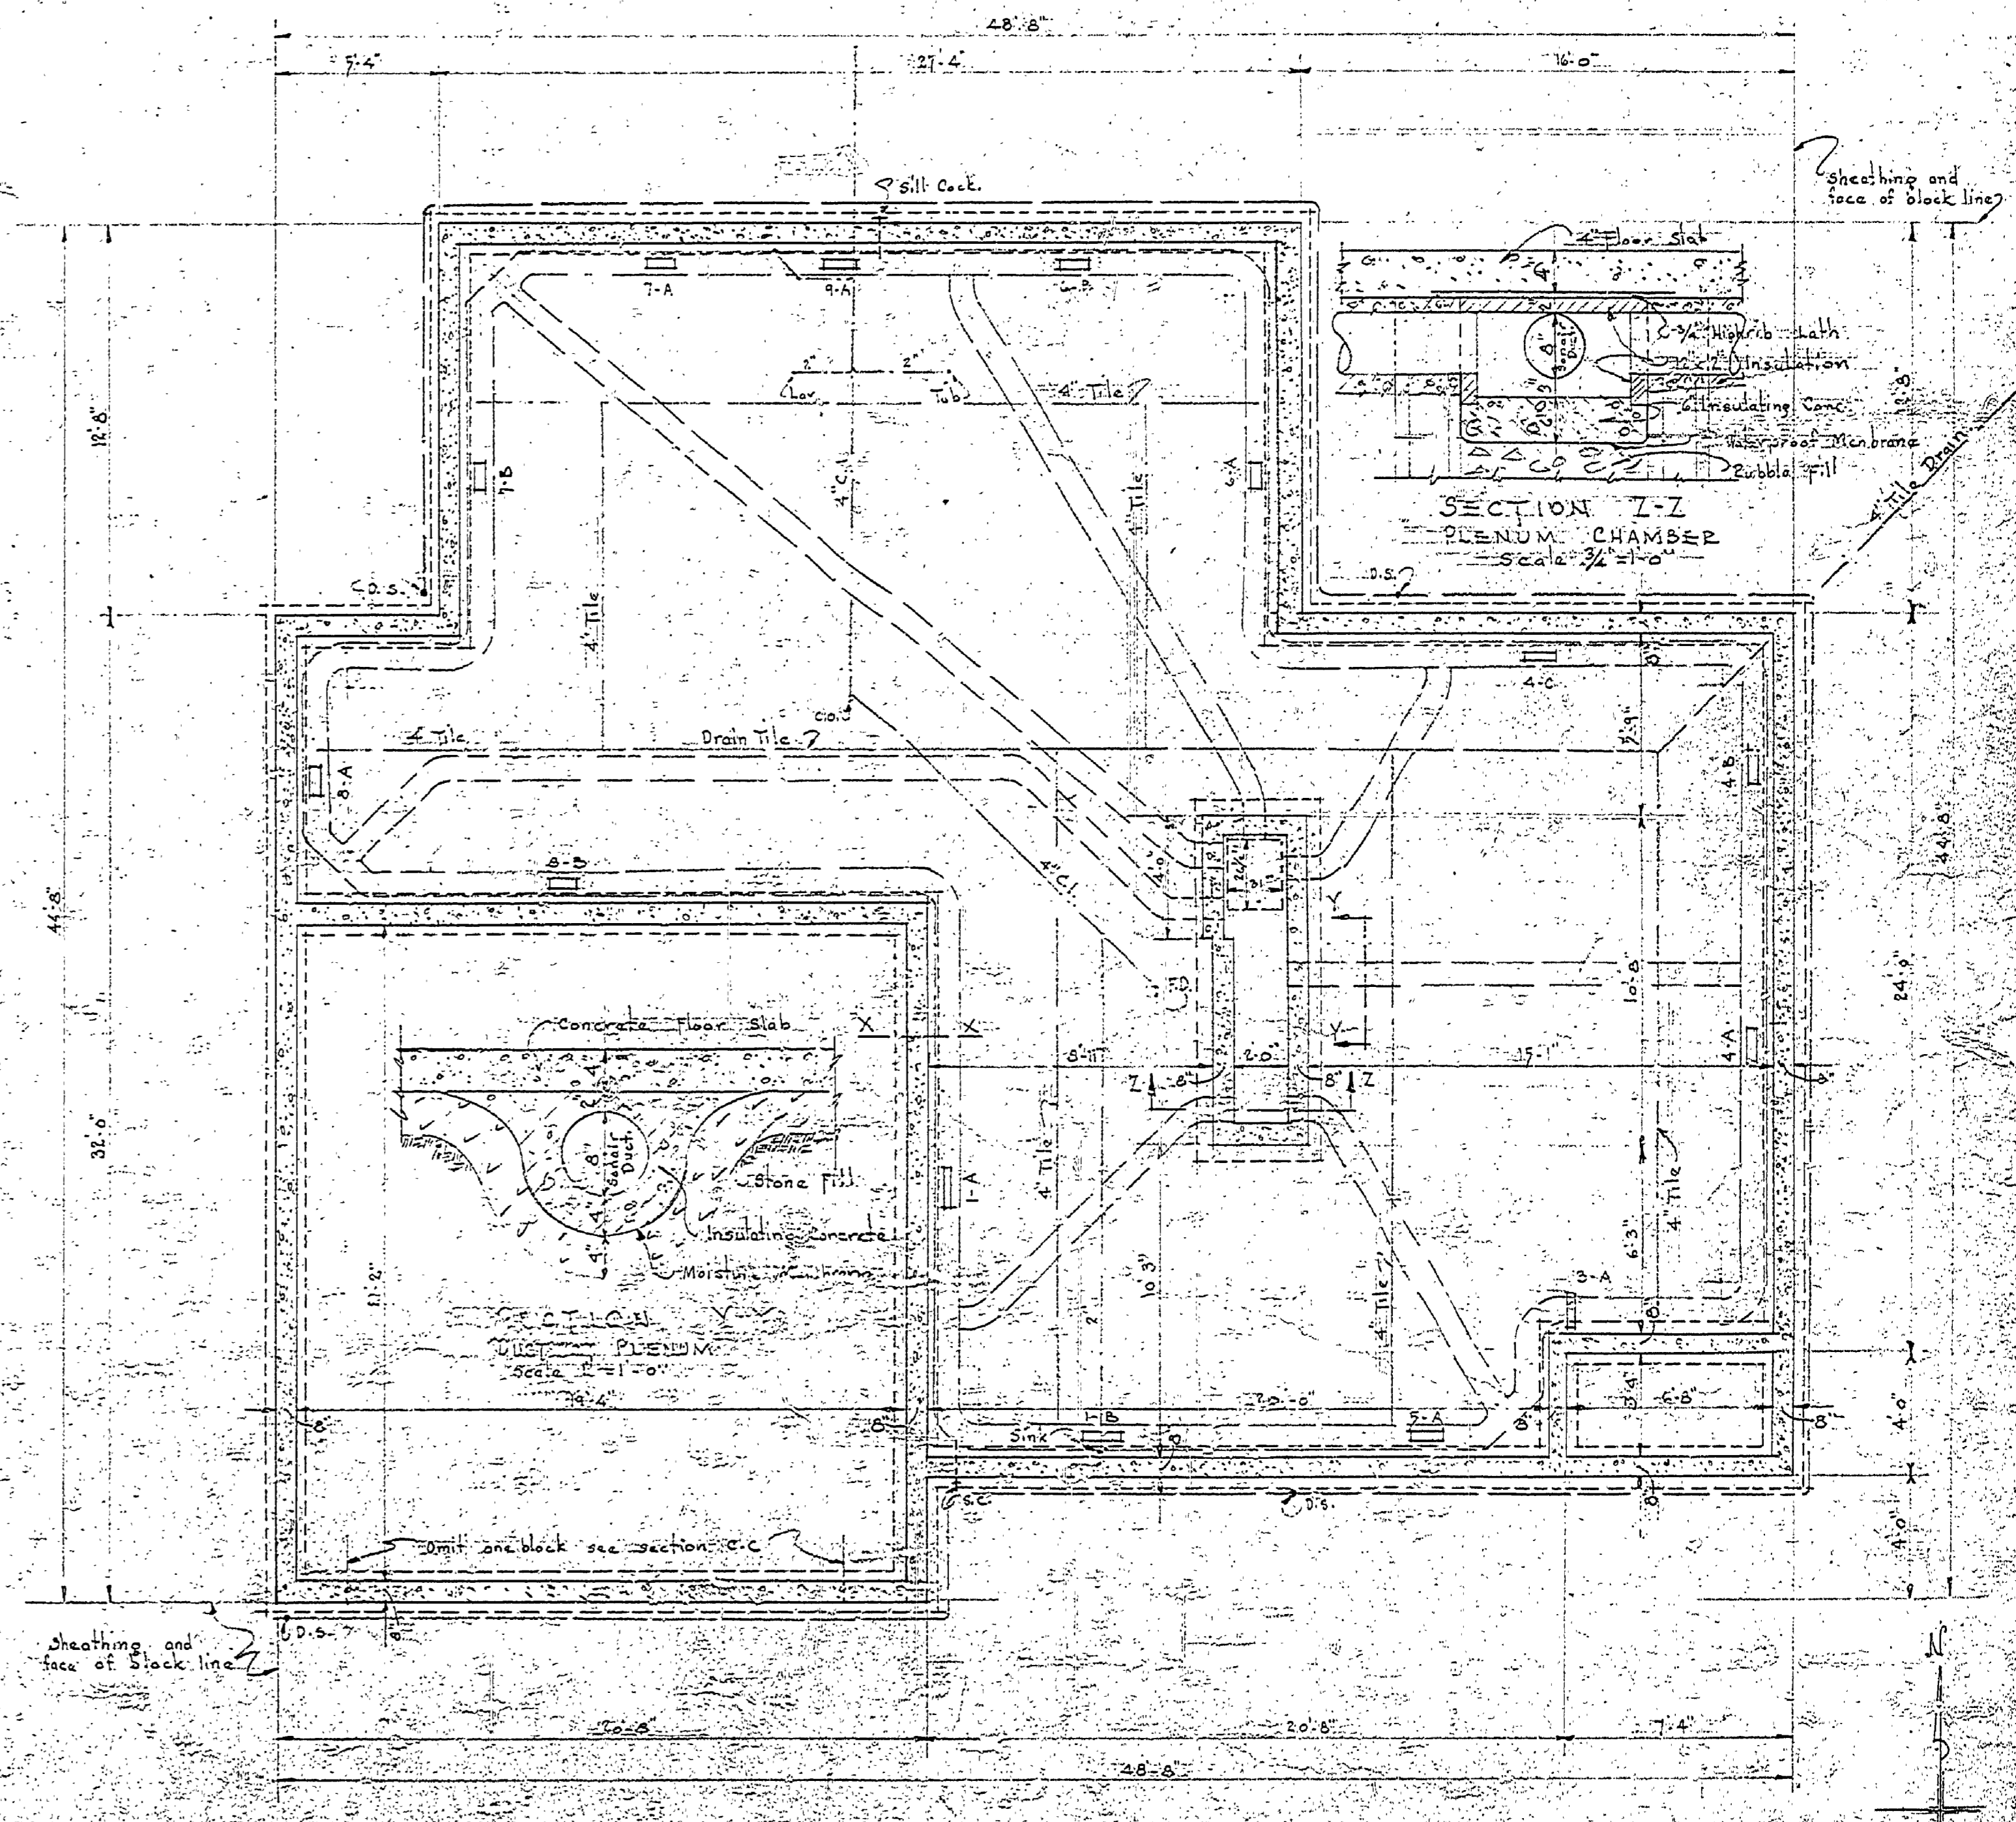

FOUNDATION PLAN
Scale 1/4" = 1'-0"

NOTE -
Sand fill inside foundation walls to be placed as blocks are laid in layers not more than 8" deep each layer thoroughly compacted over entire area and adjacent to wall by washing in with water until completely soaked.