




SIDE ELEVATION
Scale: 1/2" = 1'-0"

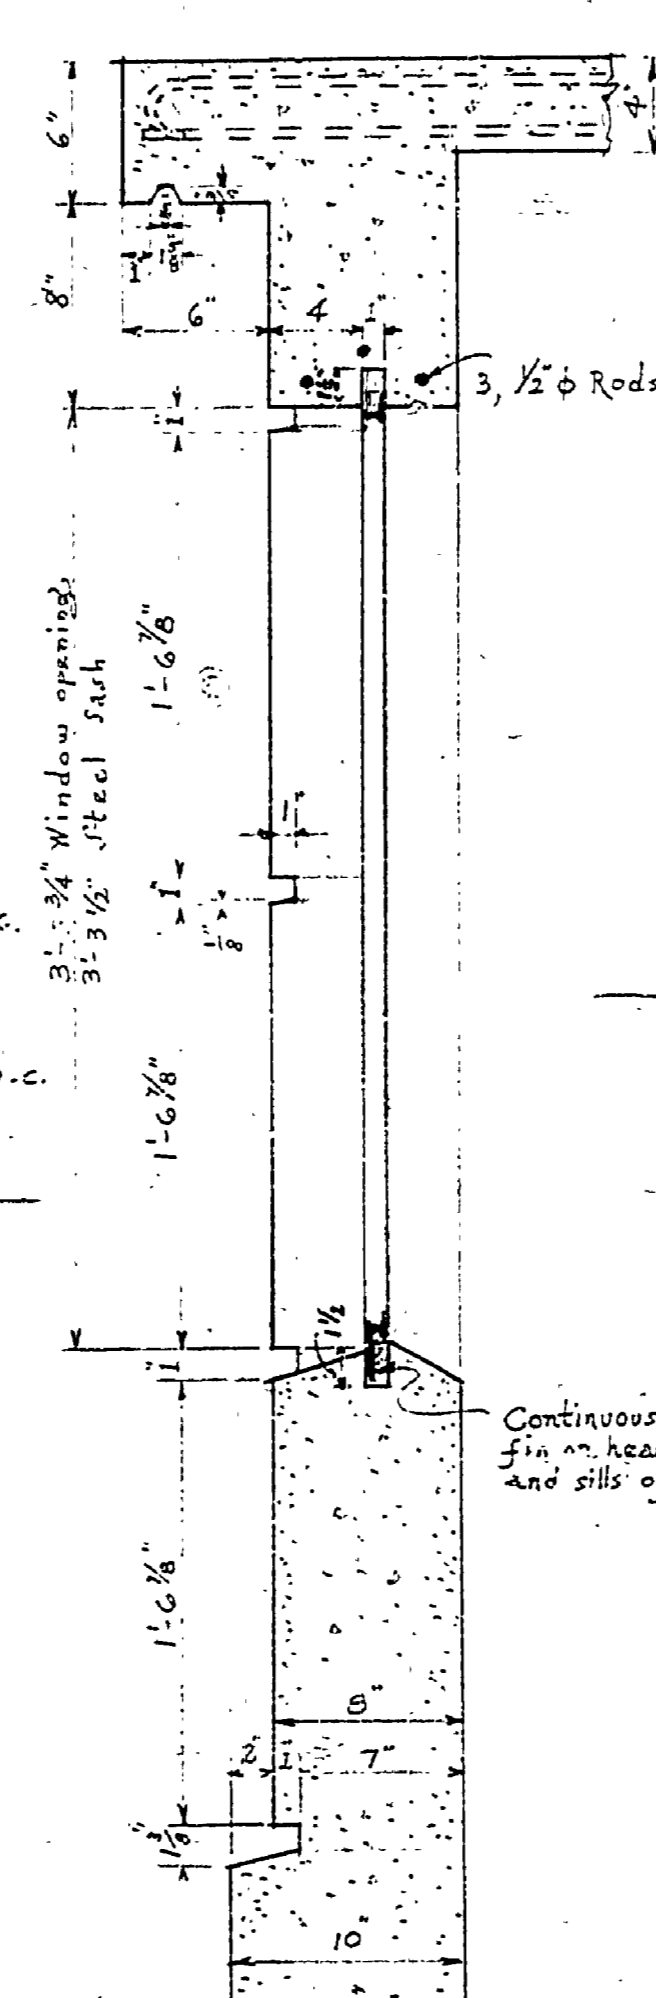


WALL & WINDOW DETAIL
Scale: 1/2" = 1'-0"

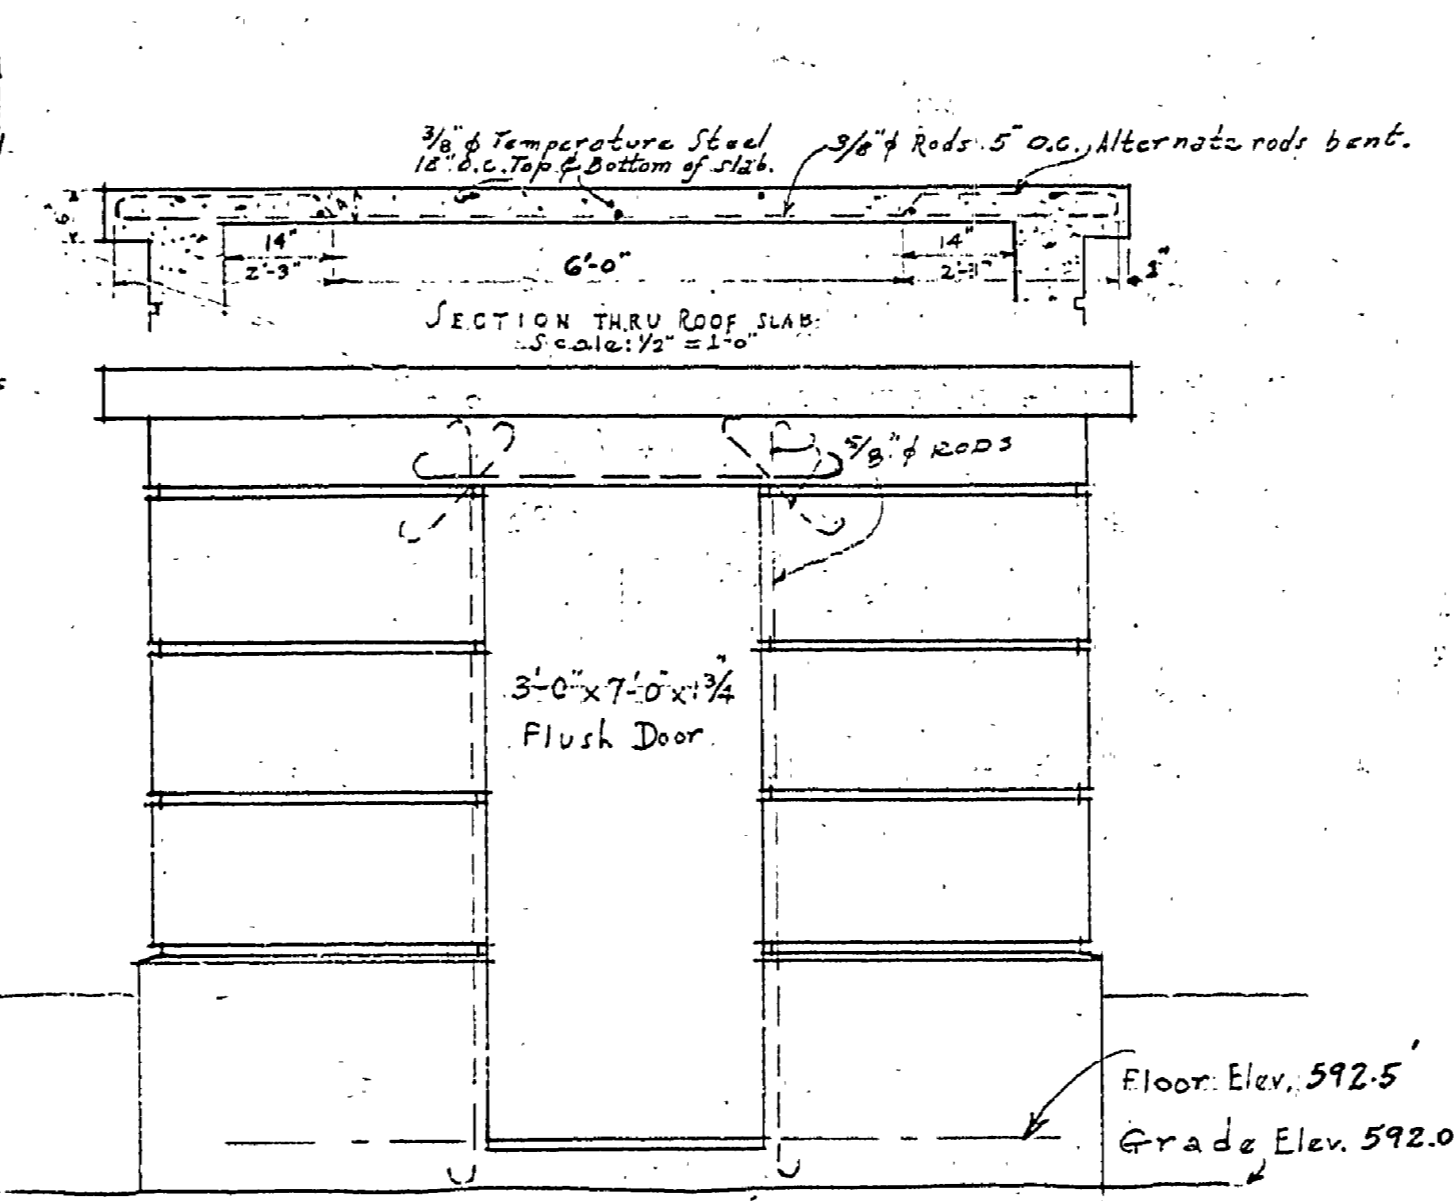


FRONT ELEVATION
Scale: 1/2" = 1'-0"

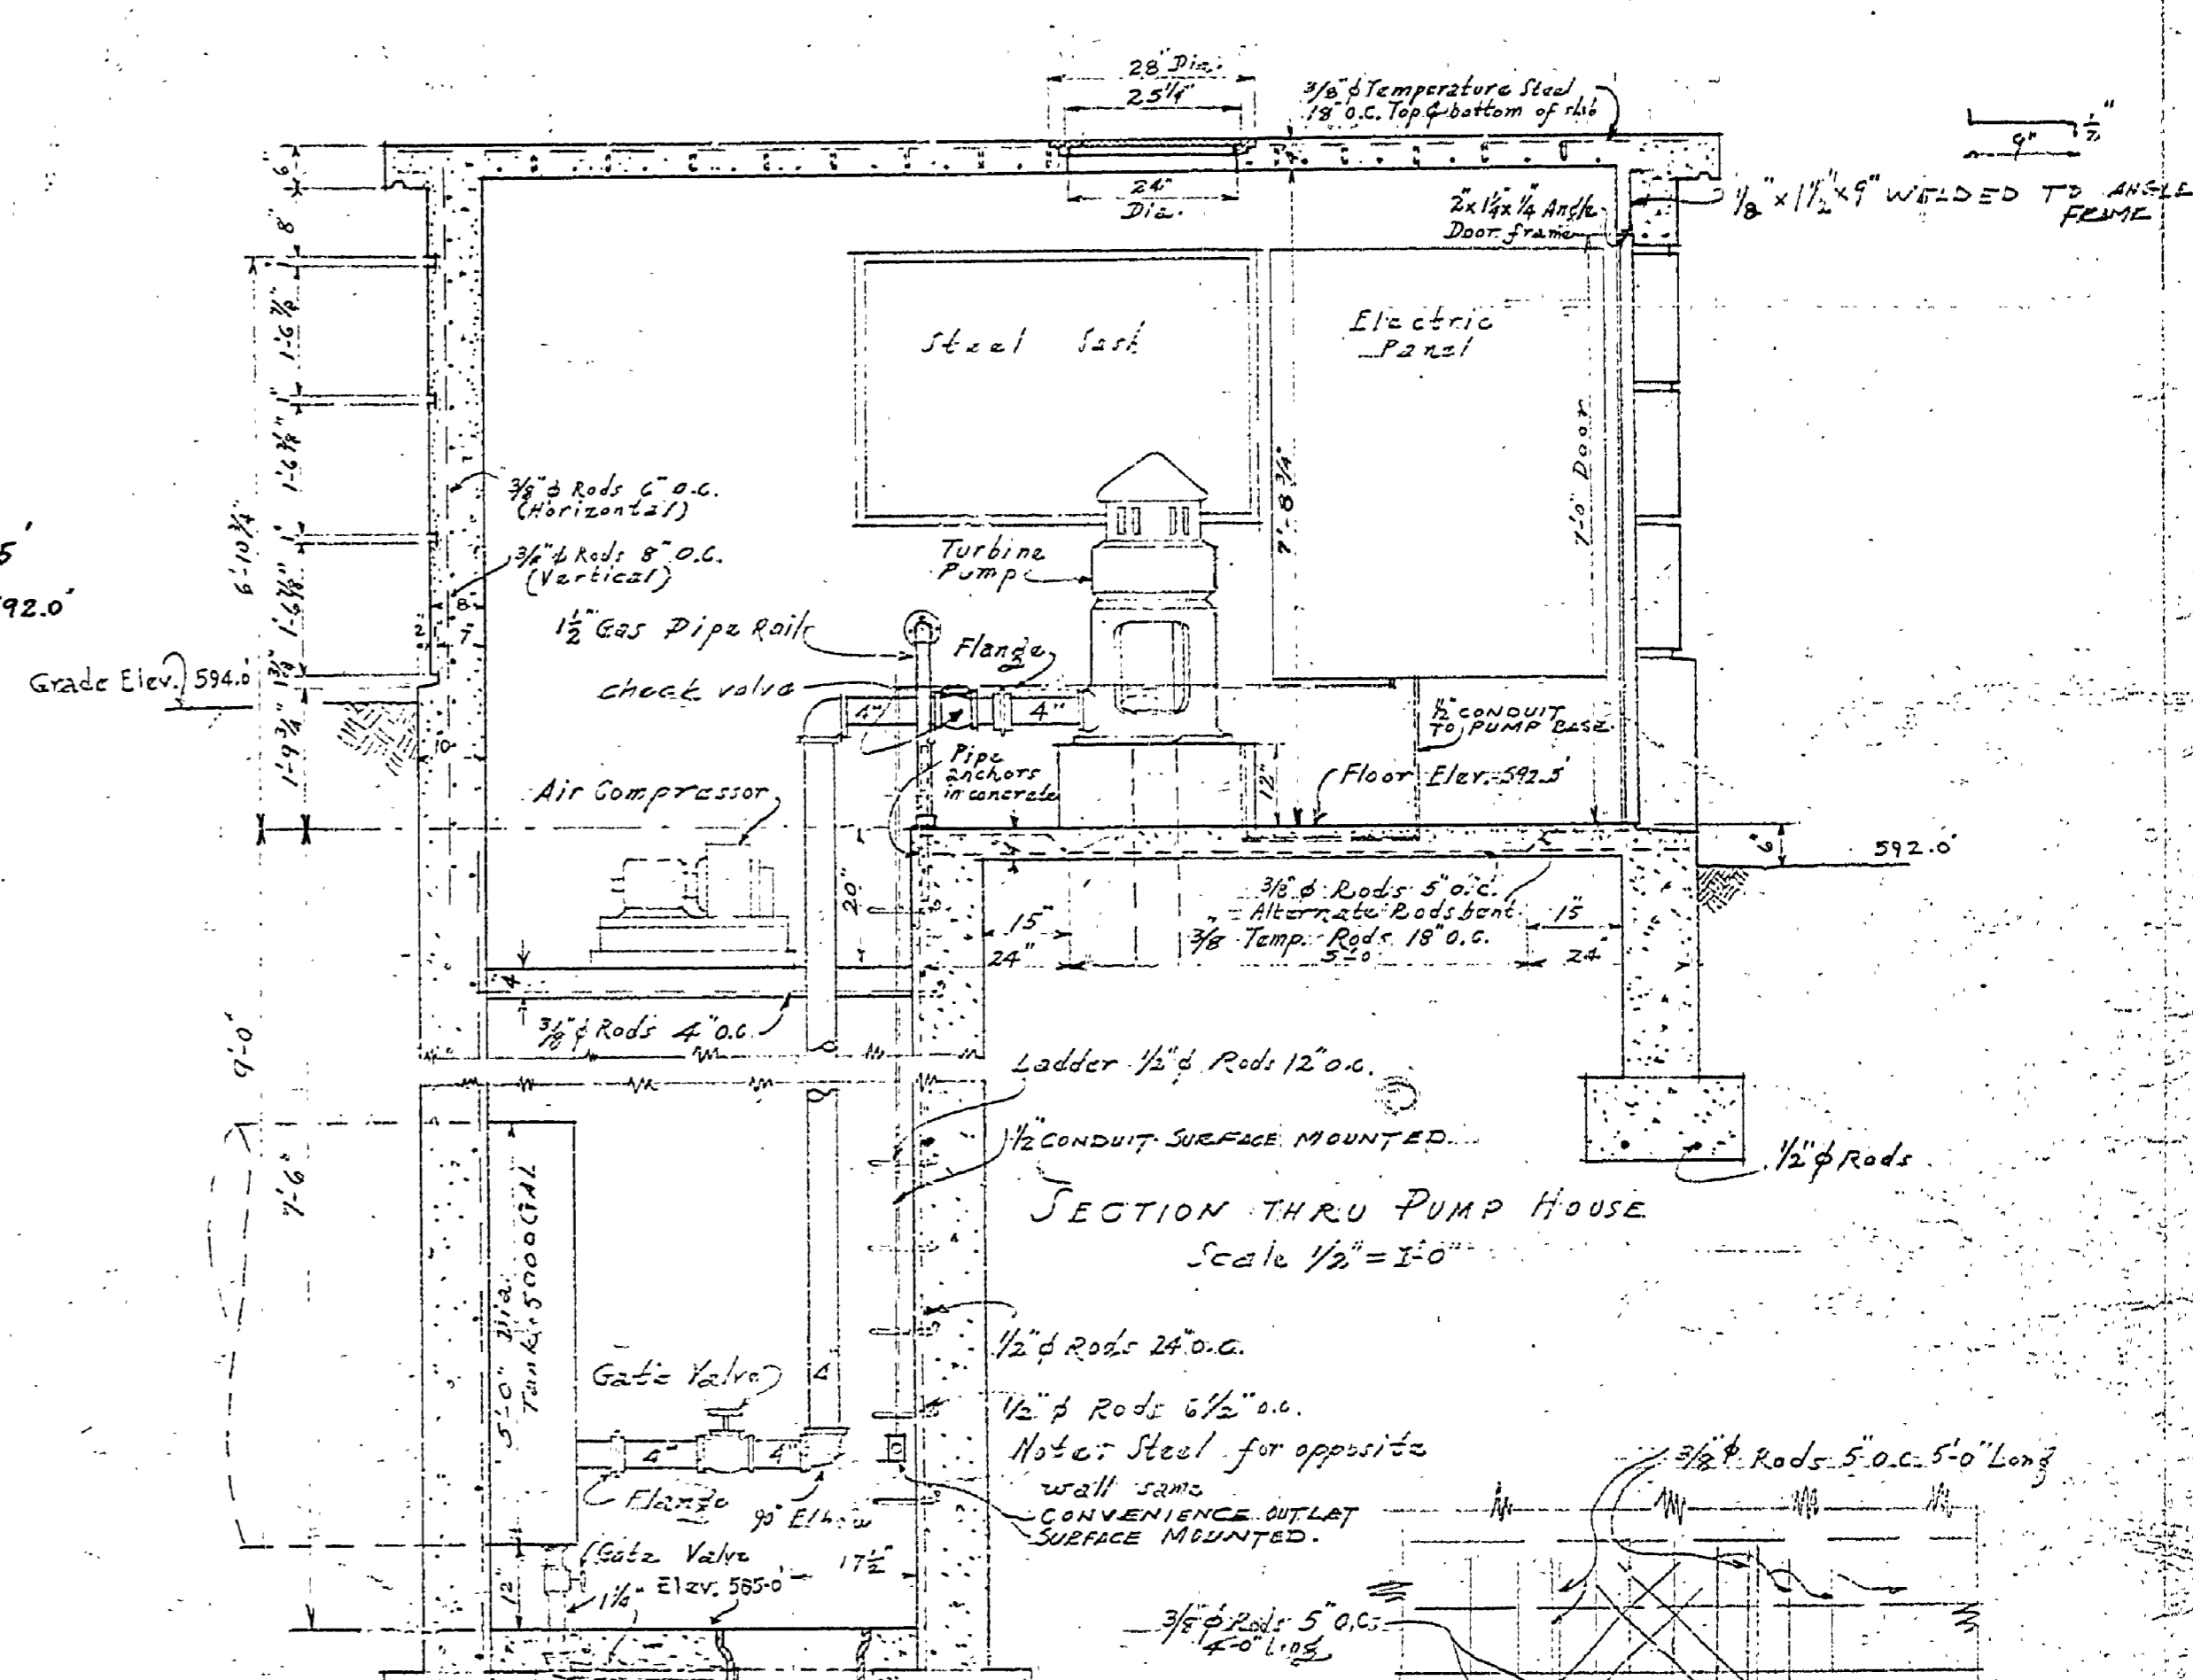


SECTION THRU PUMP HOUSE
Scale: 1/2" = 1'-0"

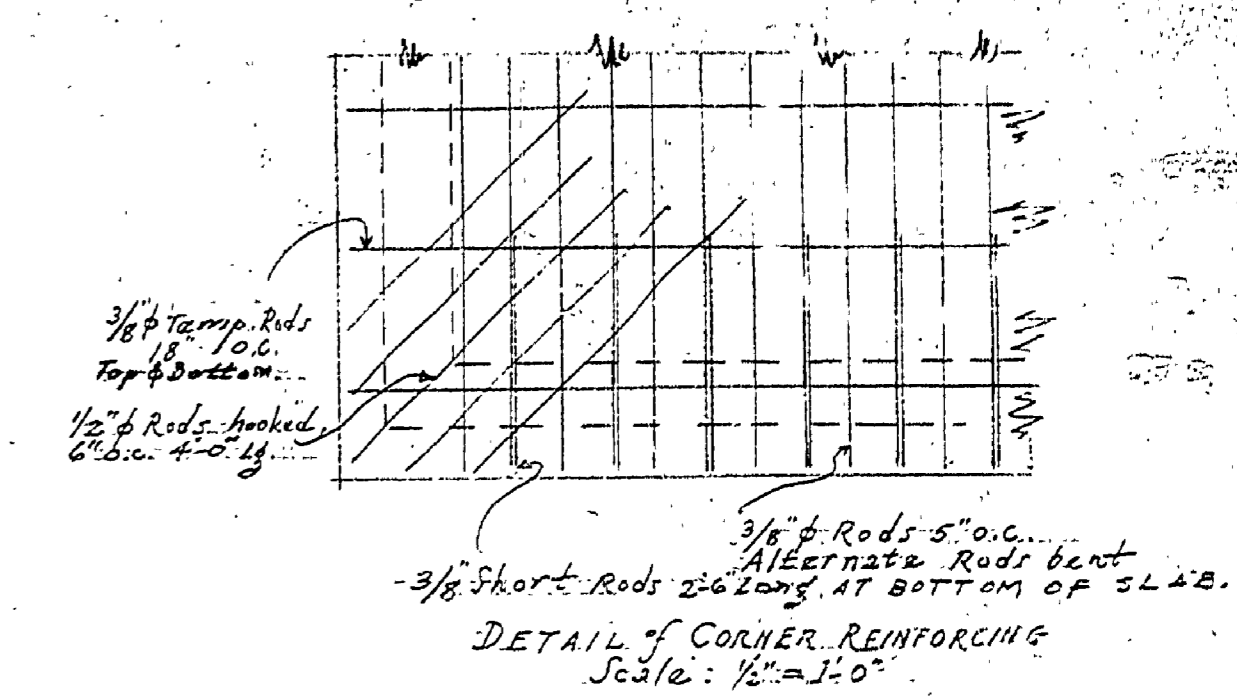


DETAIL OF CORNER REINFORCING
Scale: 1/2" = 1'-0"

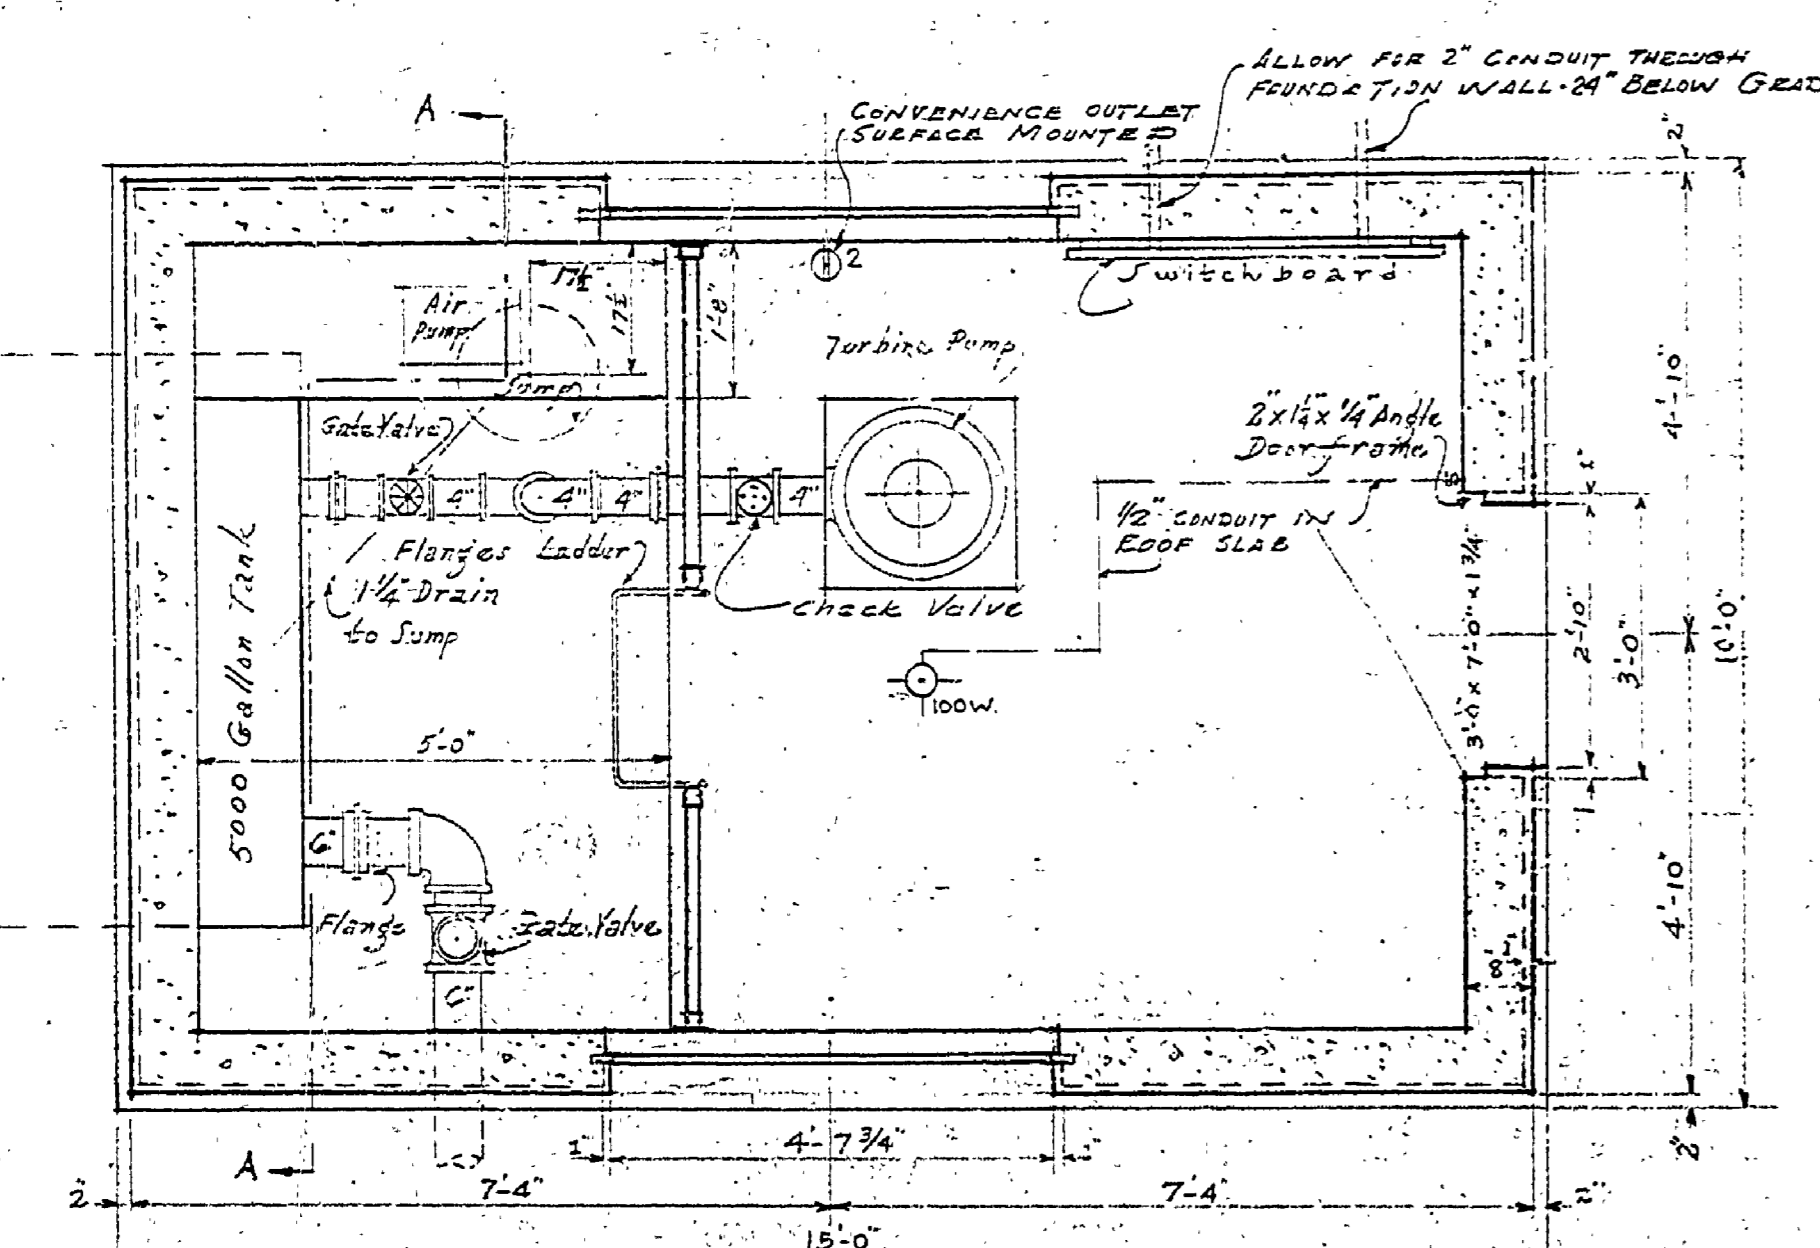

FLOOR PLAN
Scale: 1/2" = 1'-0"

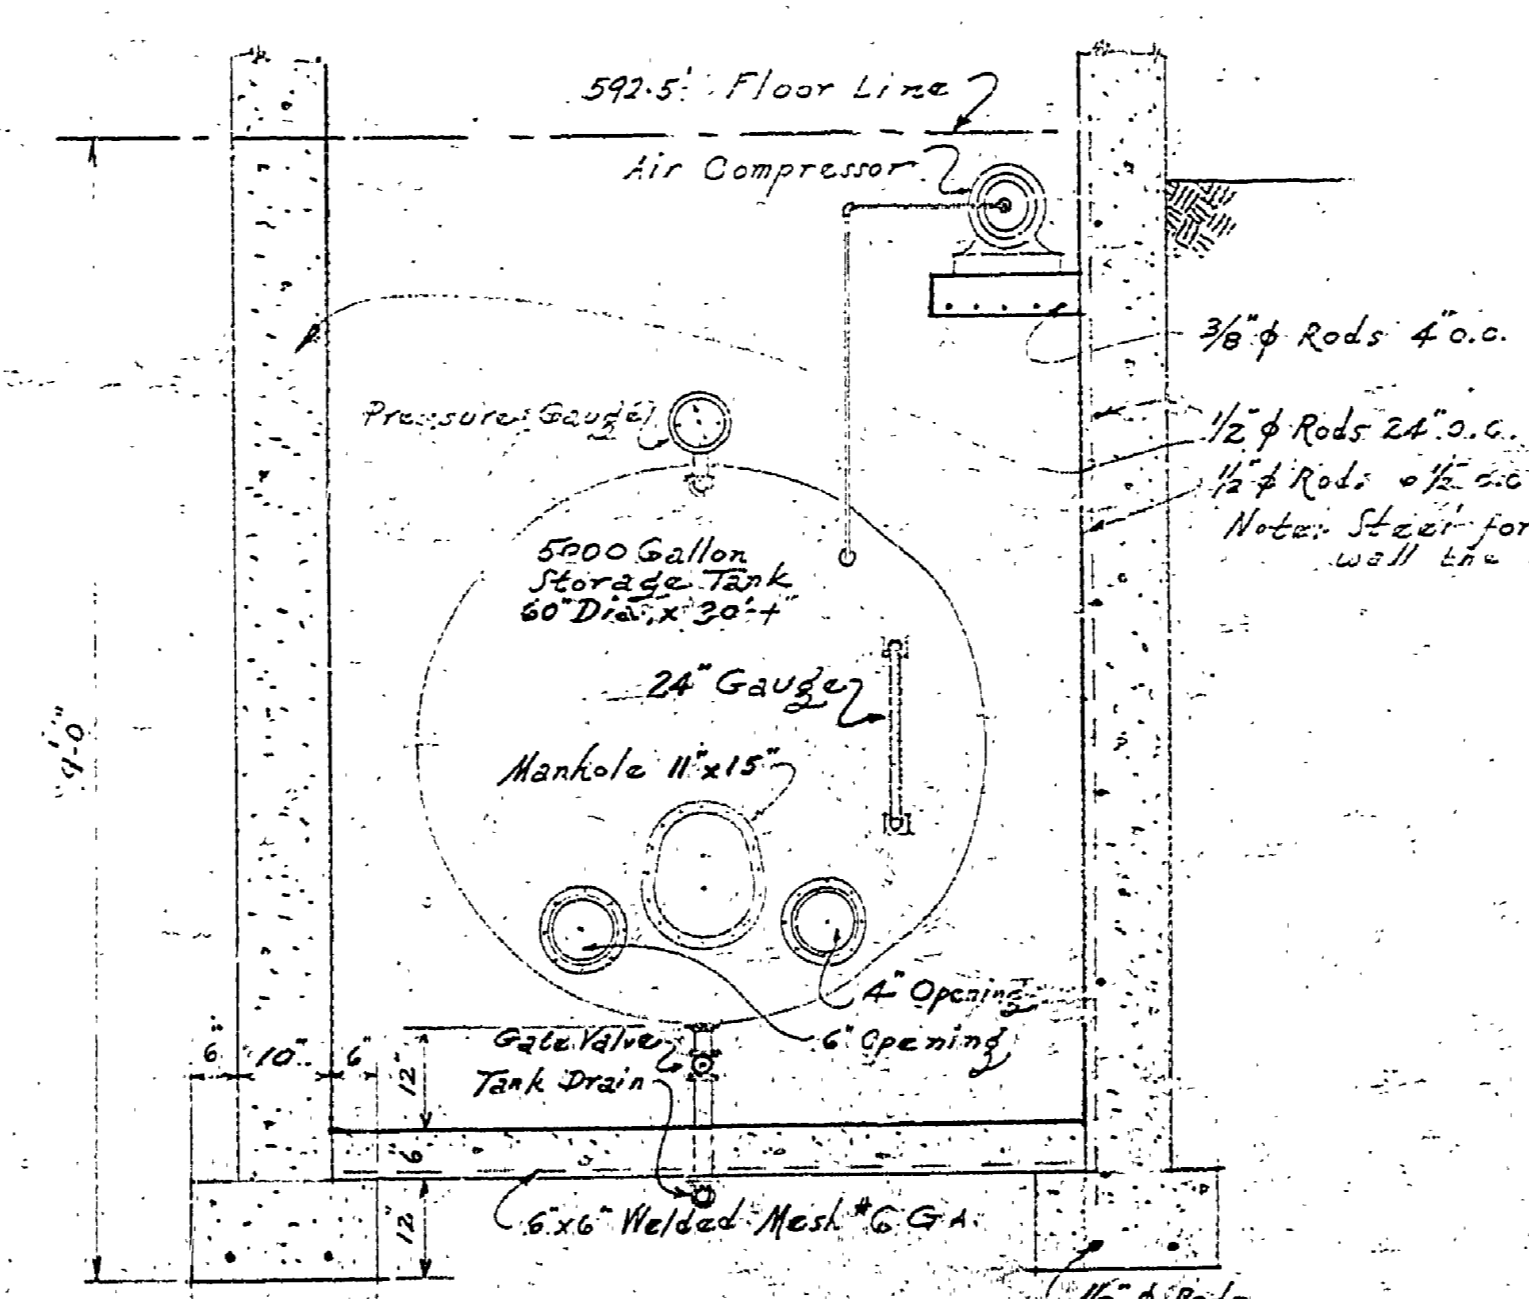

SECTION A-A
LOOKING TOWARDS FRONT END OF TANK
Scale: 1/2" = 1'-0"

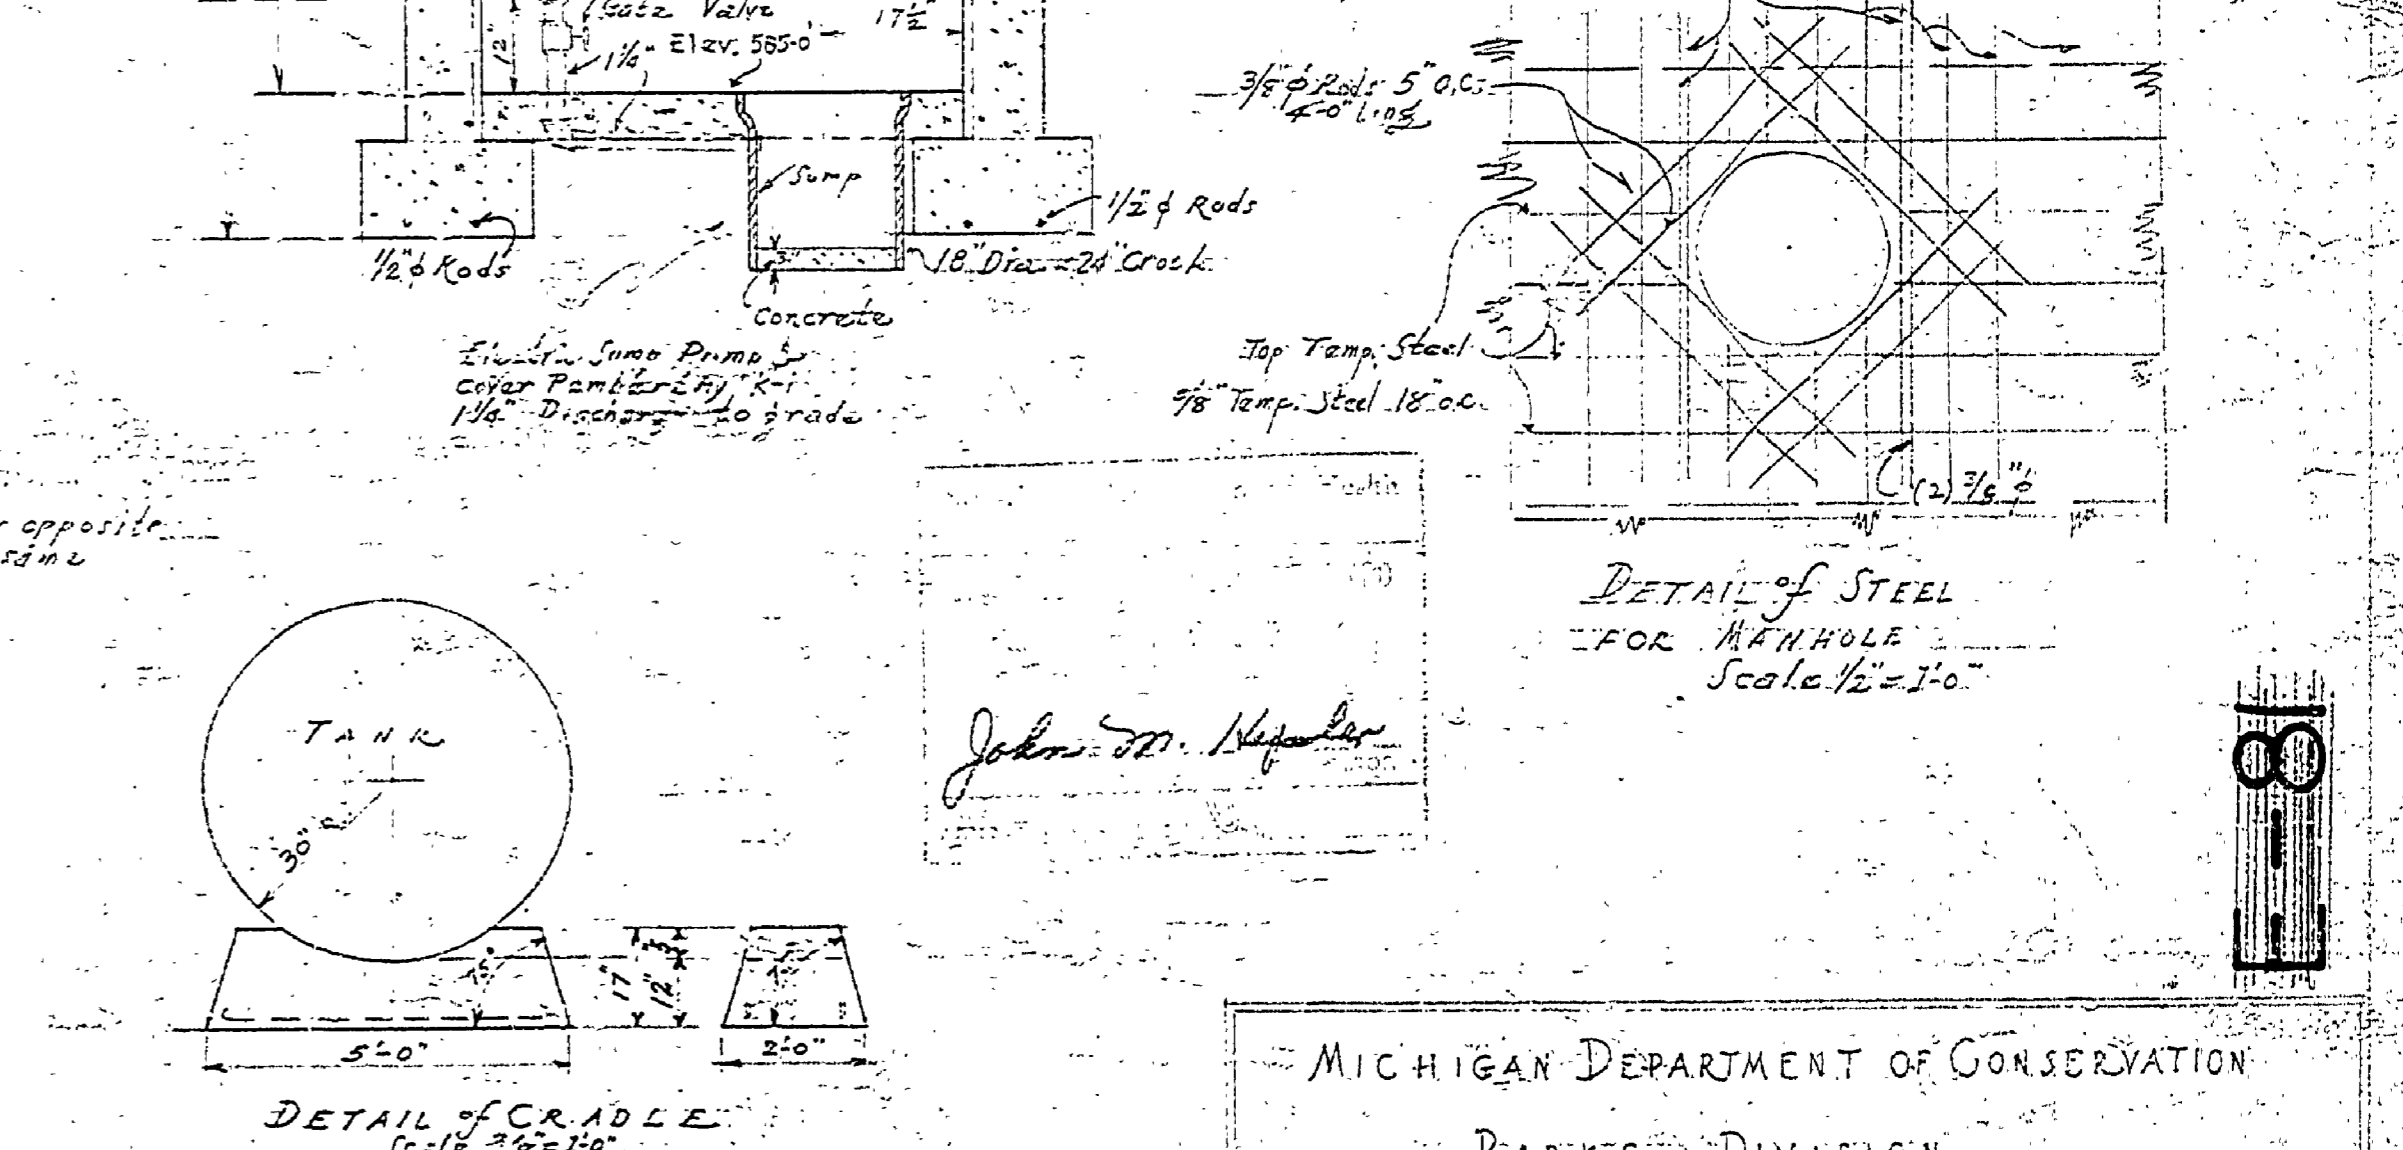

DETAIL OF CRADLE
Scale: 3/8" = 1'-0"

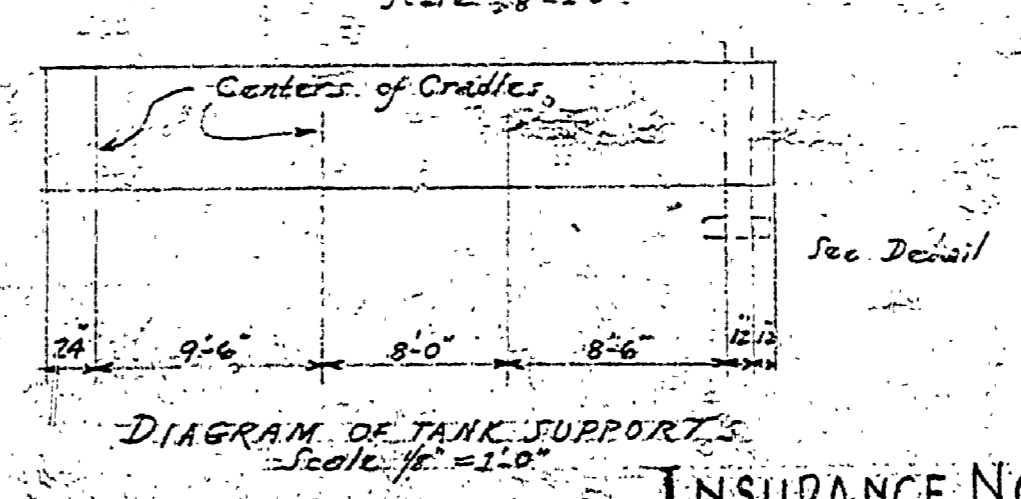


DIAGRAM OF TANK SUPPORTS
Scale: 1/2" = 1'-0"

John W. M...
INSURANCE NO. 23

MICHIGAN DEPARTMENT OF CONSERVATION		PARKS DIVISION	
DESIGNED BY E. J. R. EPH.	MUSKIEGON STATE PARK	SHEET NO.	SCALE DETAIL
PREPARED BY	PUMP HOUSE	DATE	
APPROVED BY	J. W. M...	DATE	
APPROVED BY		DATE	