




DESIGNED BY	DATE	REVIEWED	DATE	APPROVED	DATE	NO.	DATE	BY	REVISIONS
ARCHITECTURAL		ENGINEERING				1	4-22-32		4
LANDSCAPE						2	4-22-32		5
						3	5-21-32		6

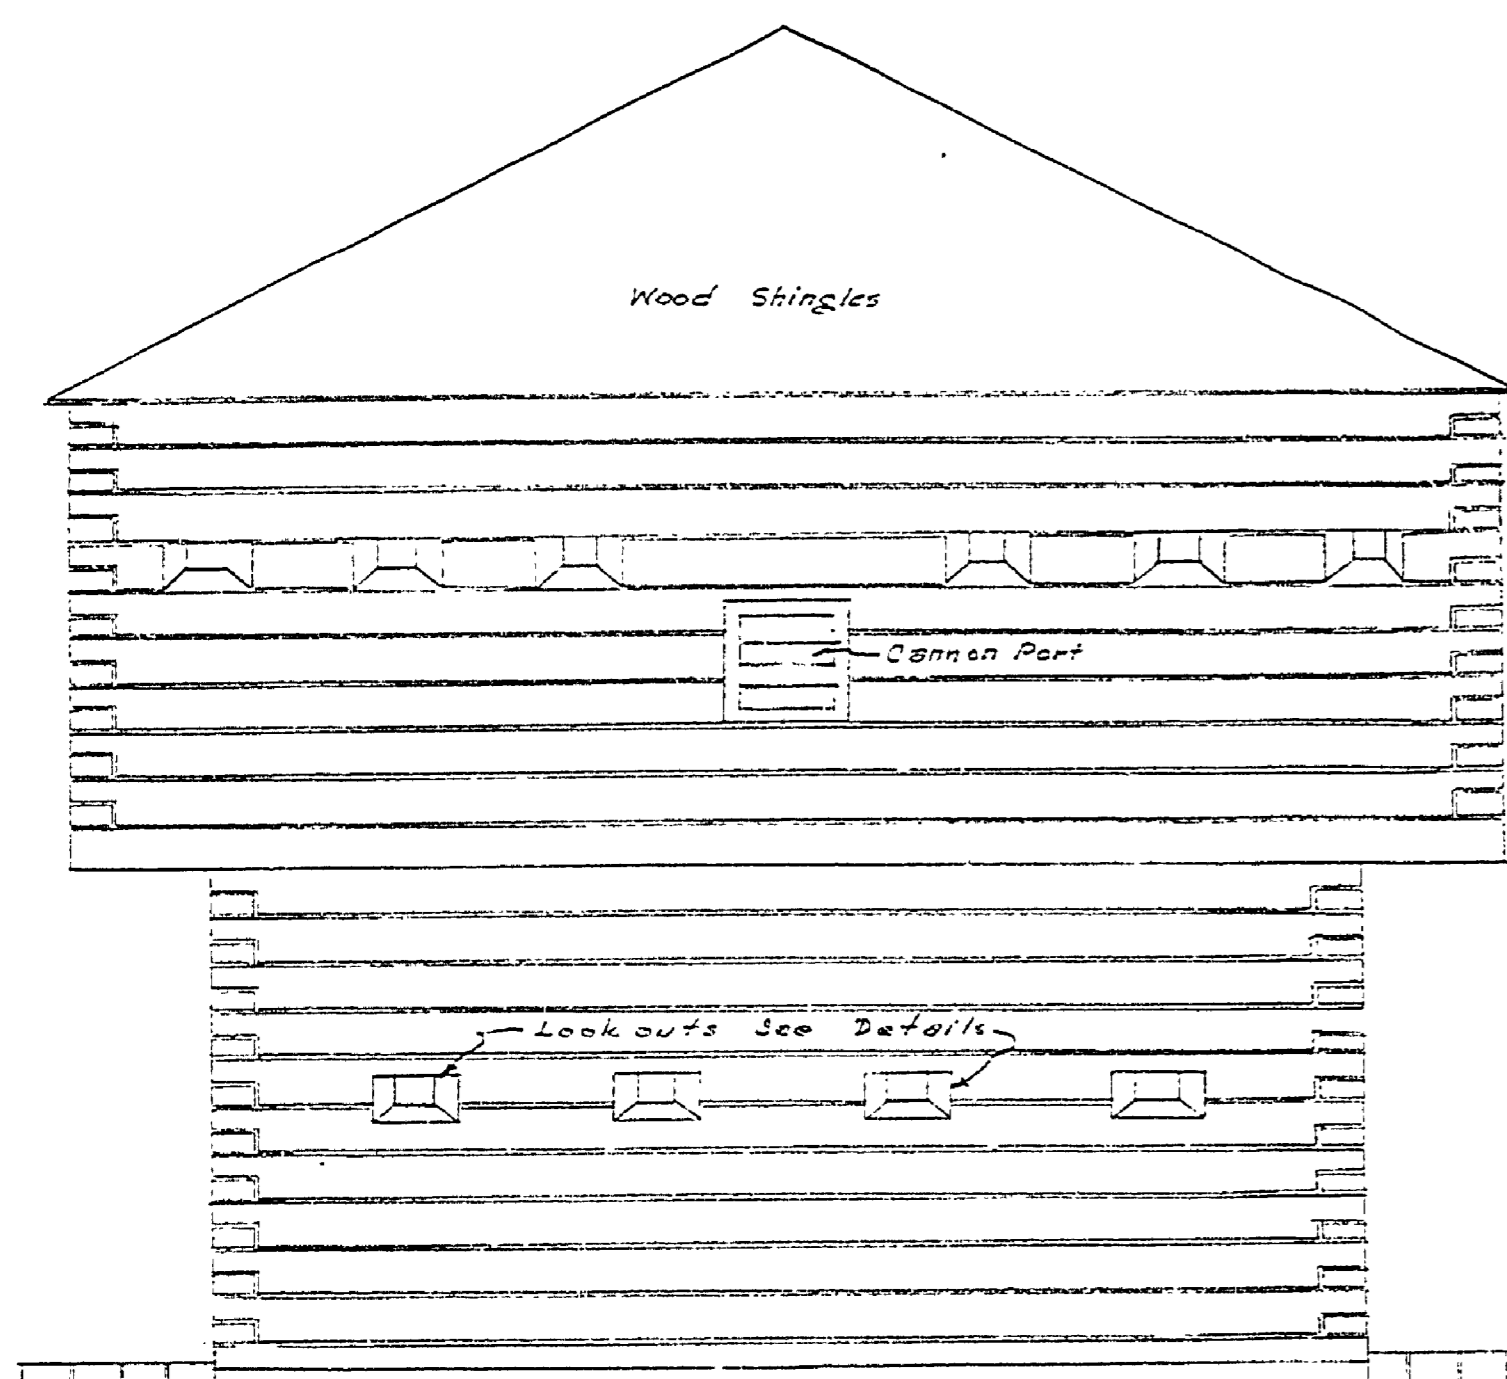


EAST ELEVATION

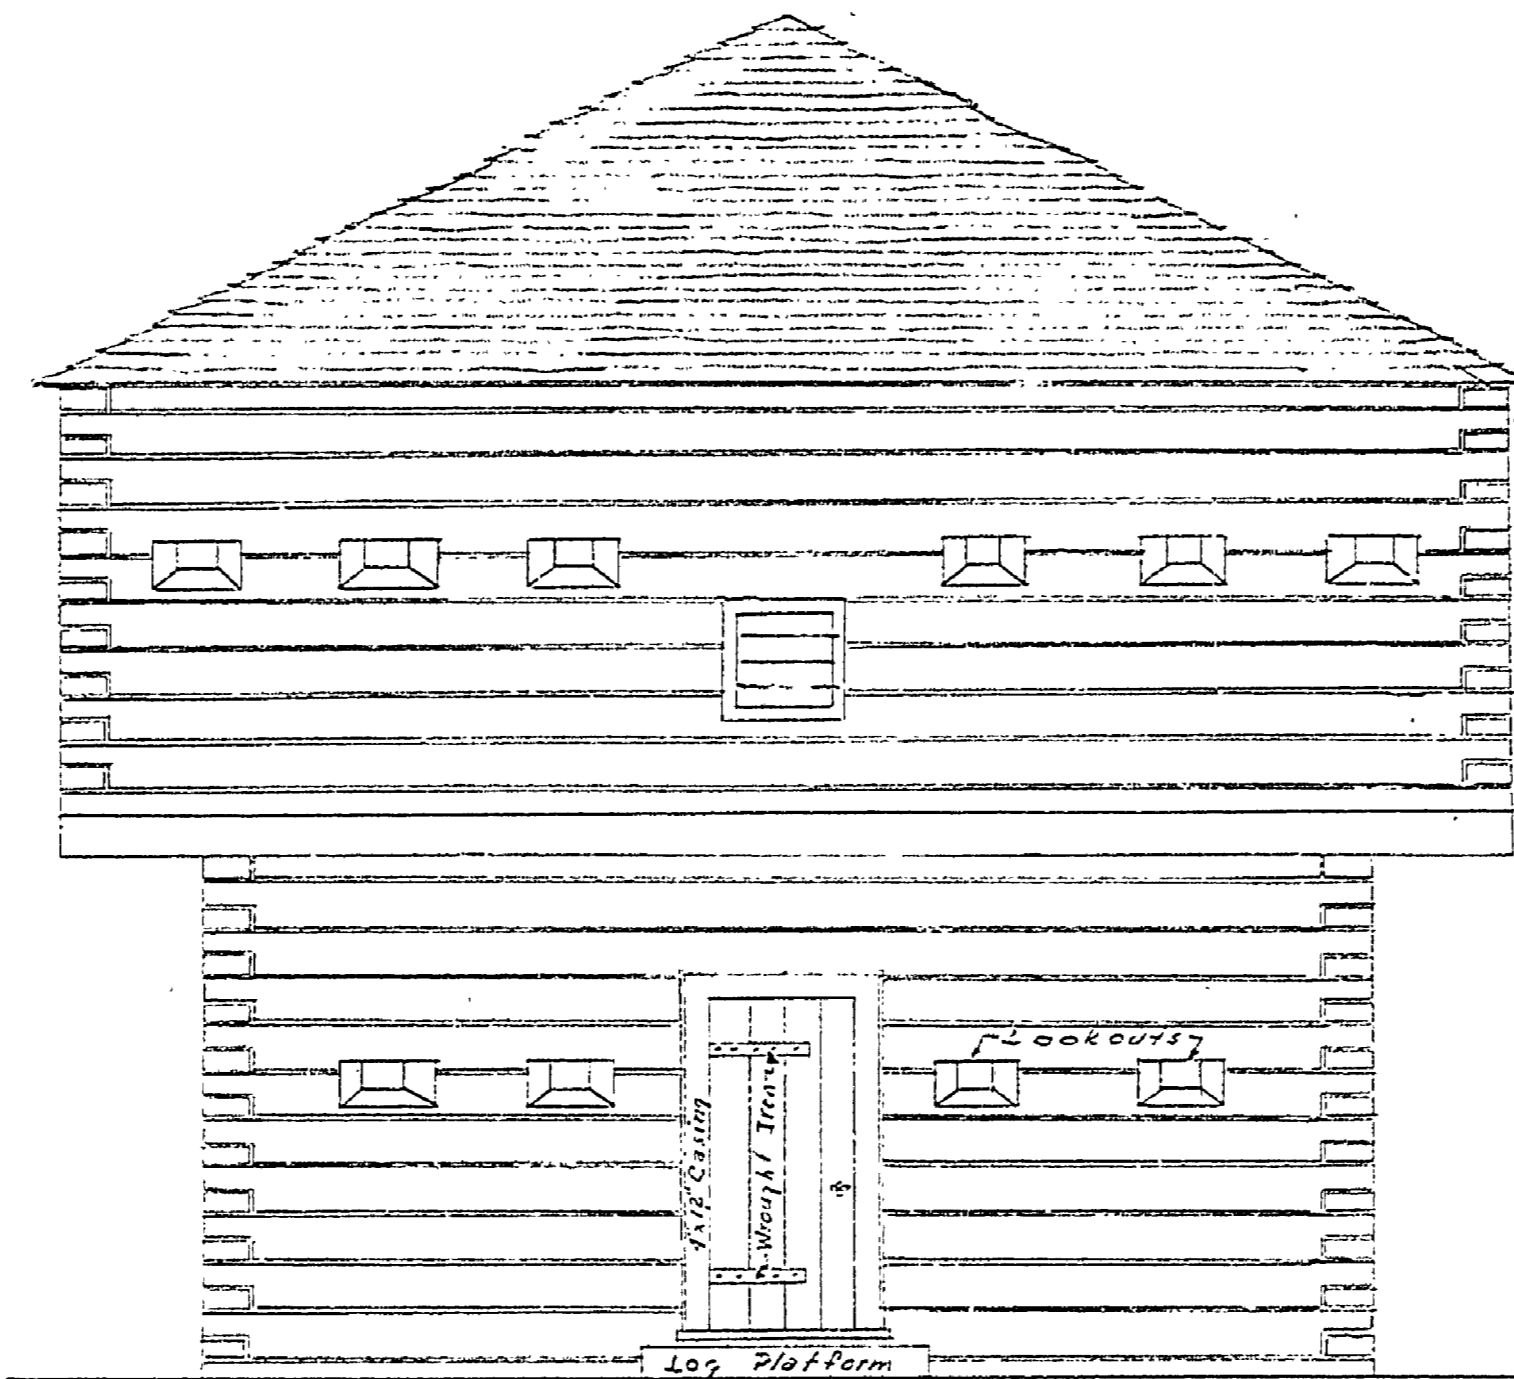


NORTH ELEVATION

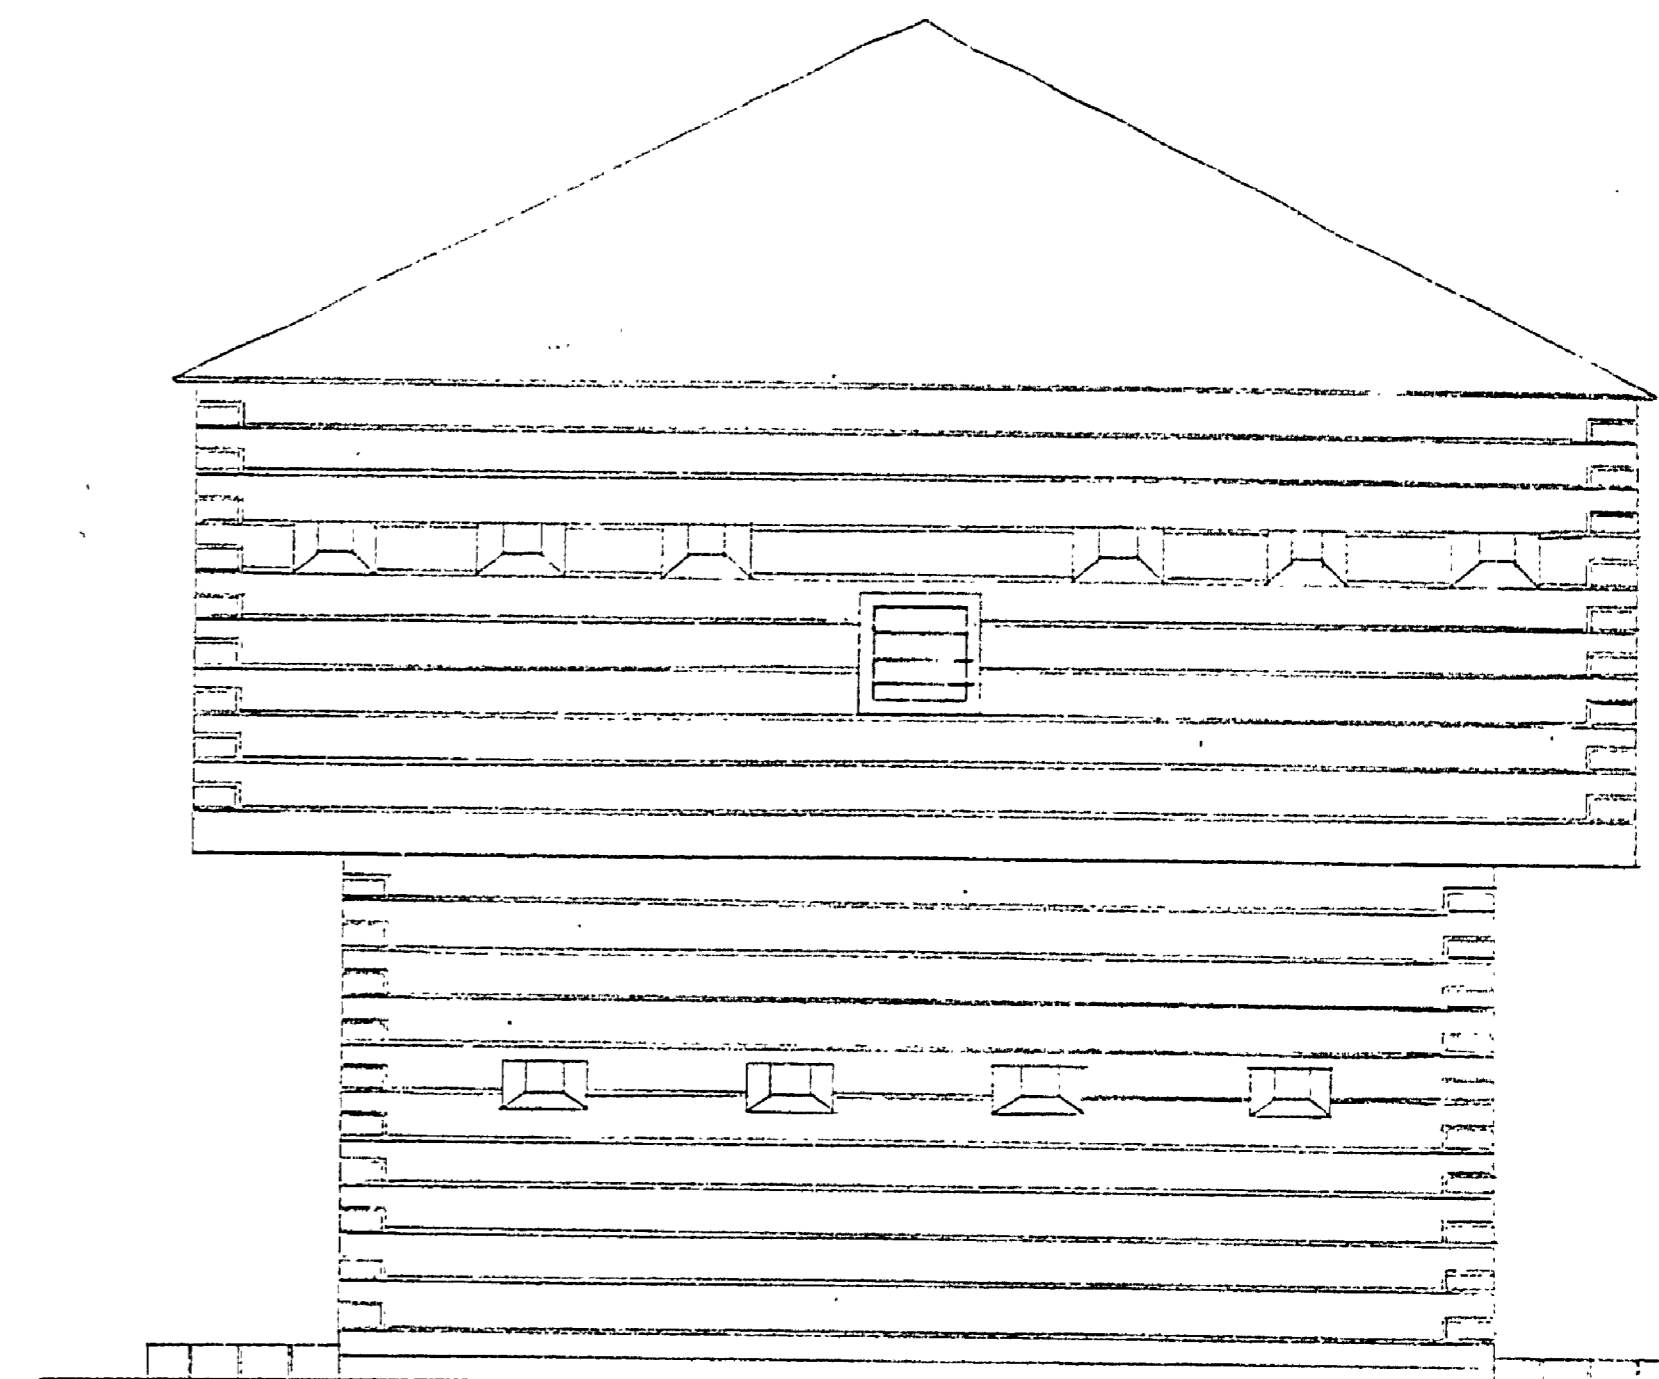


WEST ELEVATION

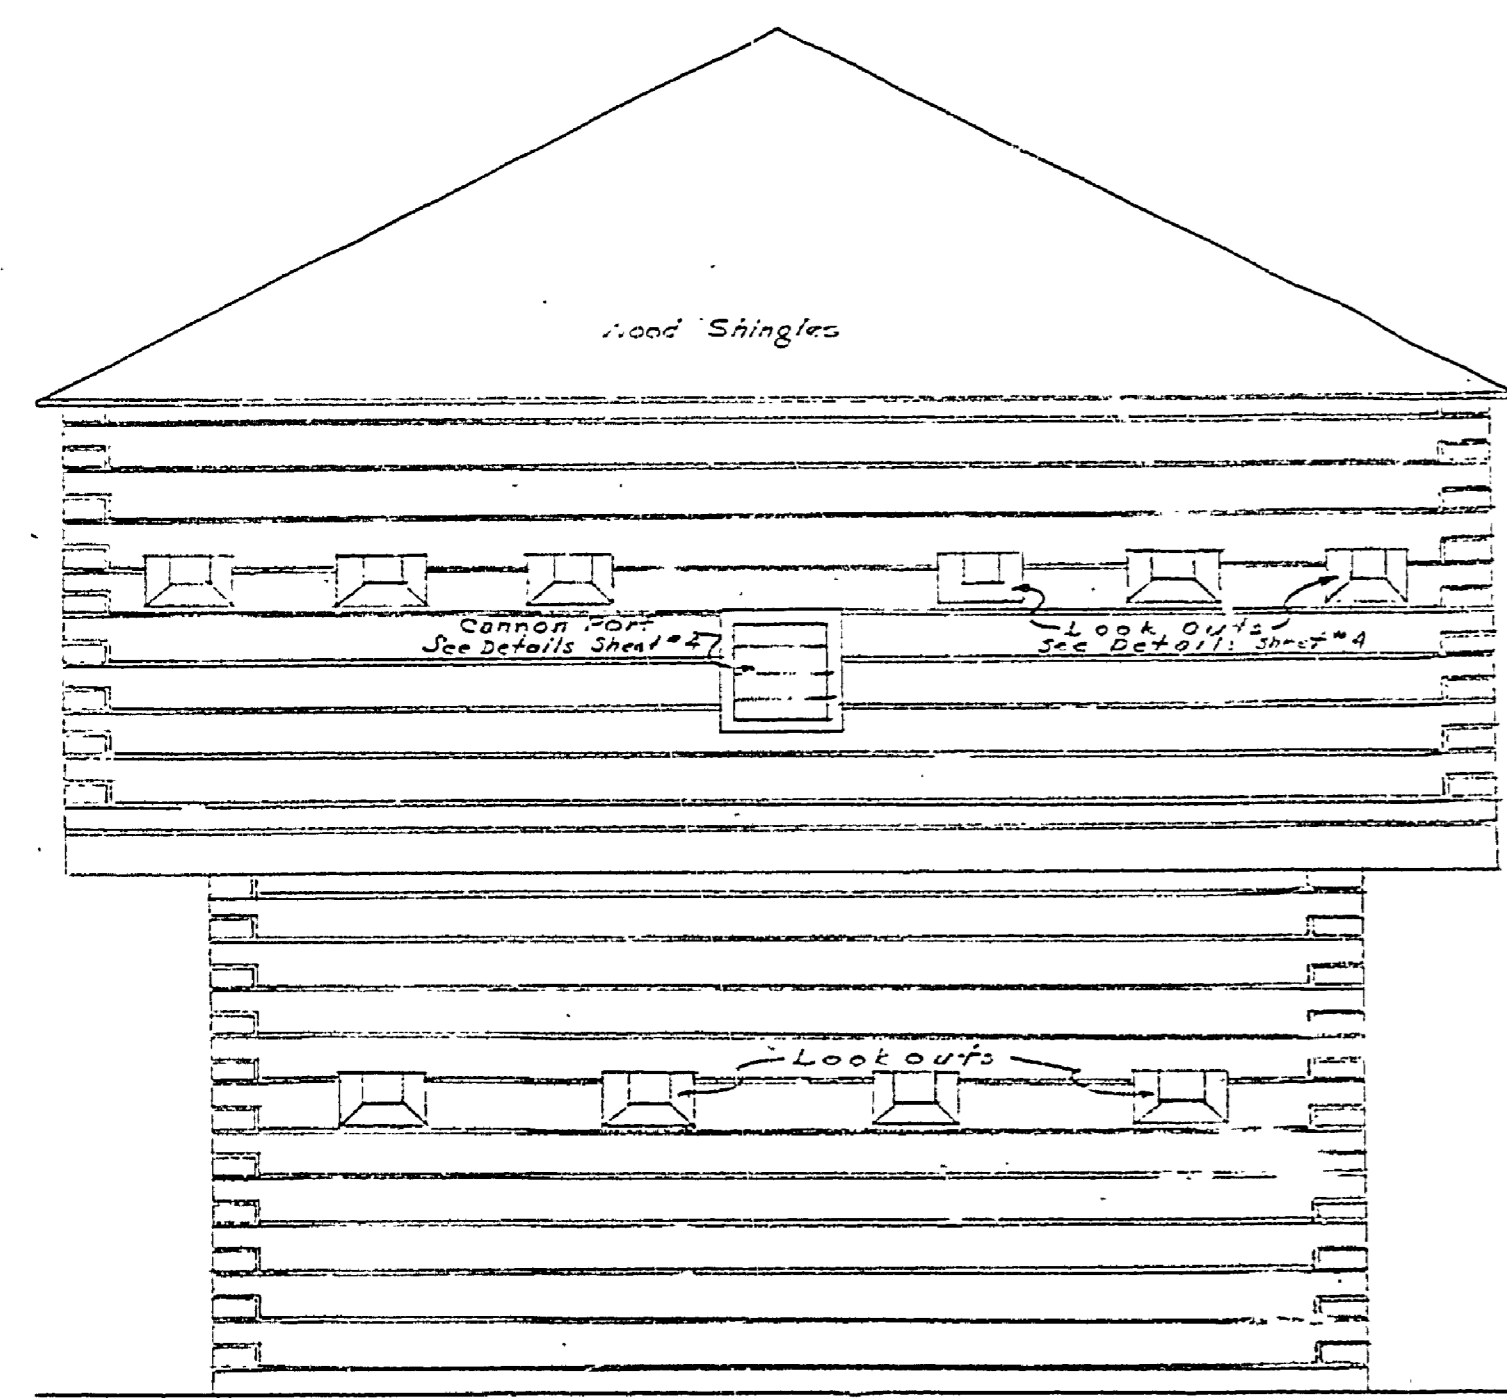

SOUTH ELEVATION

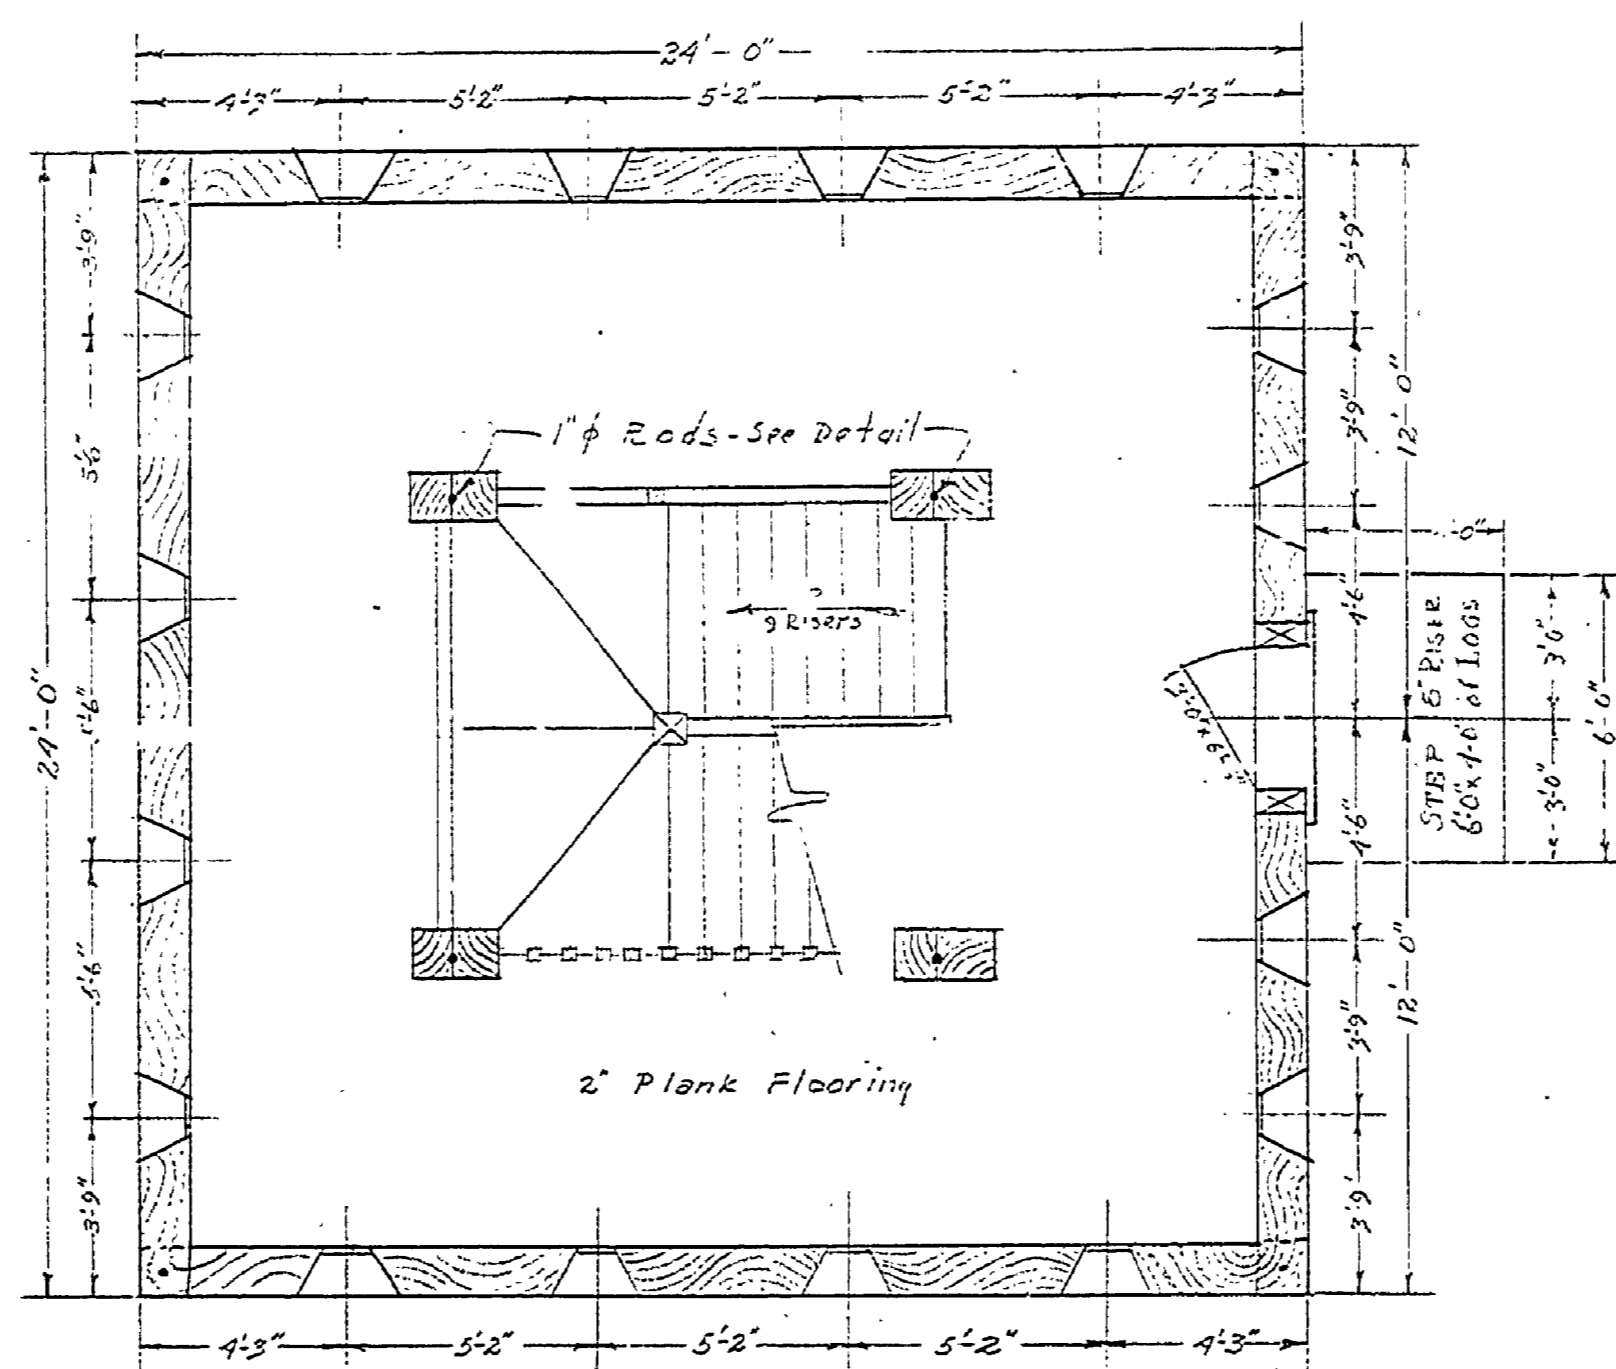

GROUND FLOOR PLAN

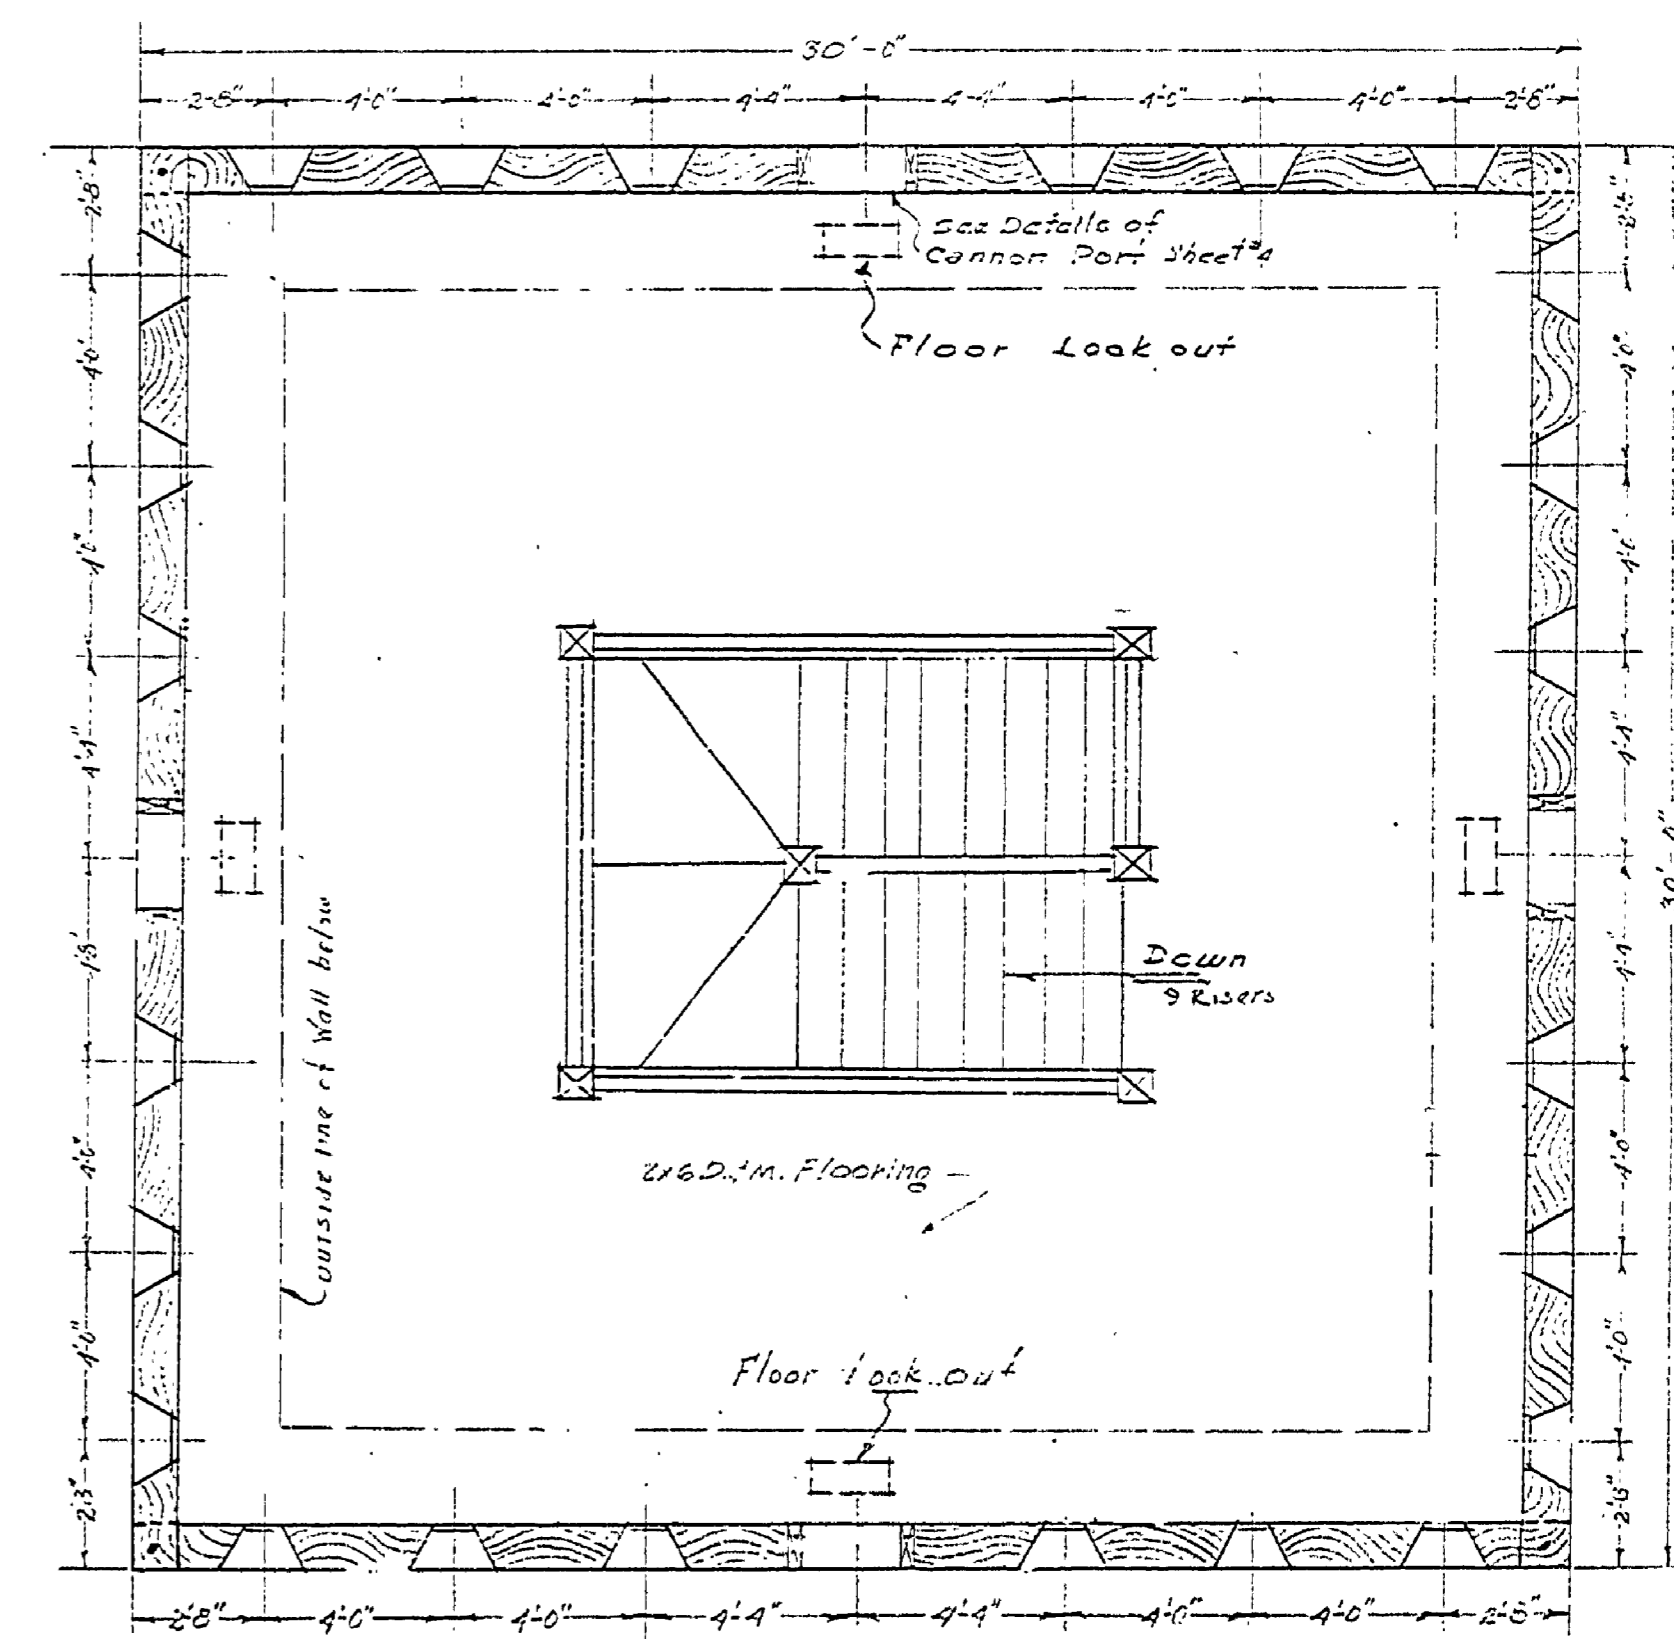

SECOND FLOOR PLAN

INSURANCE No. 26

DEPARTMENT OF THE INTERIOR		NATIONAL PARK SERVICE	
STATE PARK EMERGENCY CONSERVATION WORK			
PROJECT: BLOCK HOUSE LOOKOUT TOWER	ARCHITECT: <i>W. B. Barwick</i>	Sup't of State Parks, Mich.	
MUSKOGON STATE PARK - MICHIGAN	MUSKOGON CAMP S.P.S.	Director, Conservation Dept.	
Drawn by: H.C.M.	Checked by: <i>H.C.M.</i>	Camp Sup't.	
Date: 4-1-32	Revisions: 1/23-33 H.C.M.	2nd Dist. Inspector	
	2-15-35 H.C.M.	2nd Dist. Officer	
	SHEET 1		

A-94