




Front Elevation~

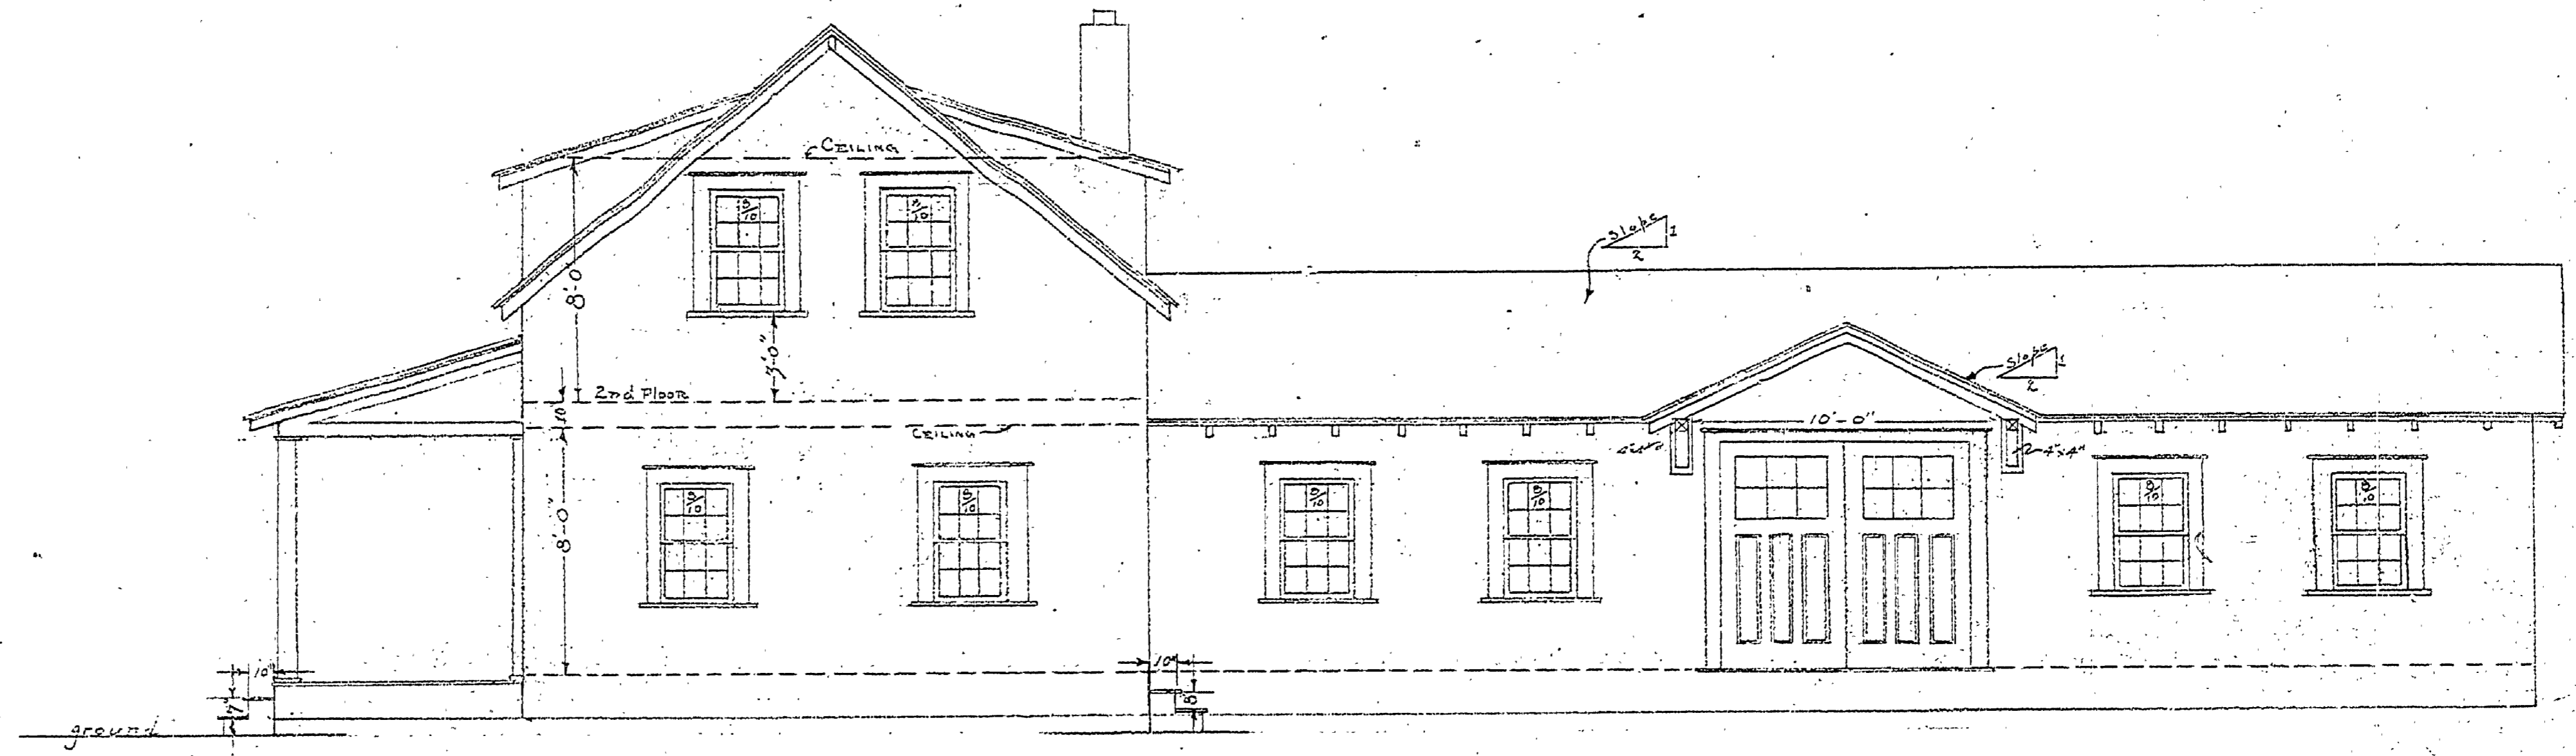

Lake Side Elevation~

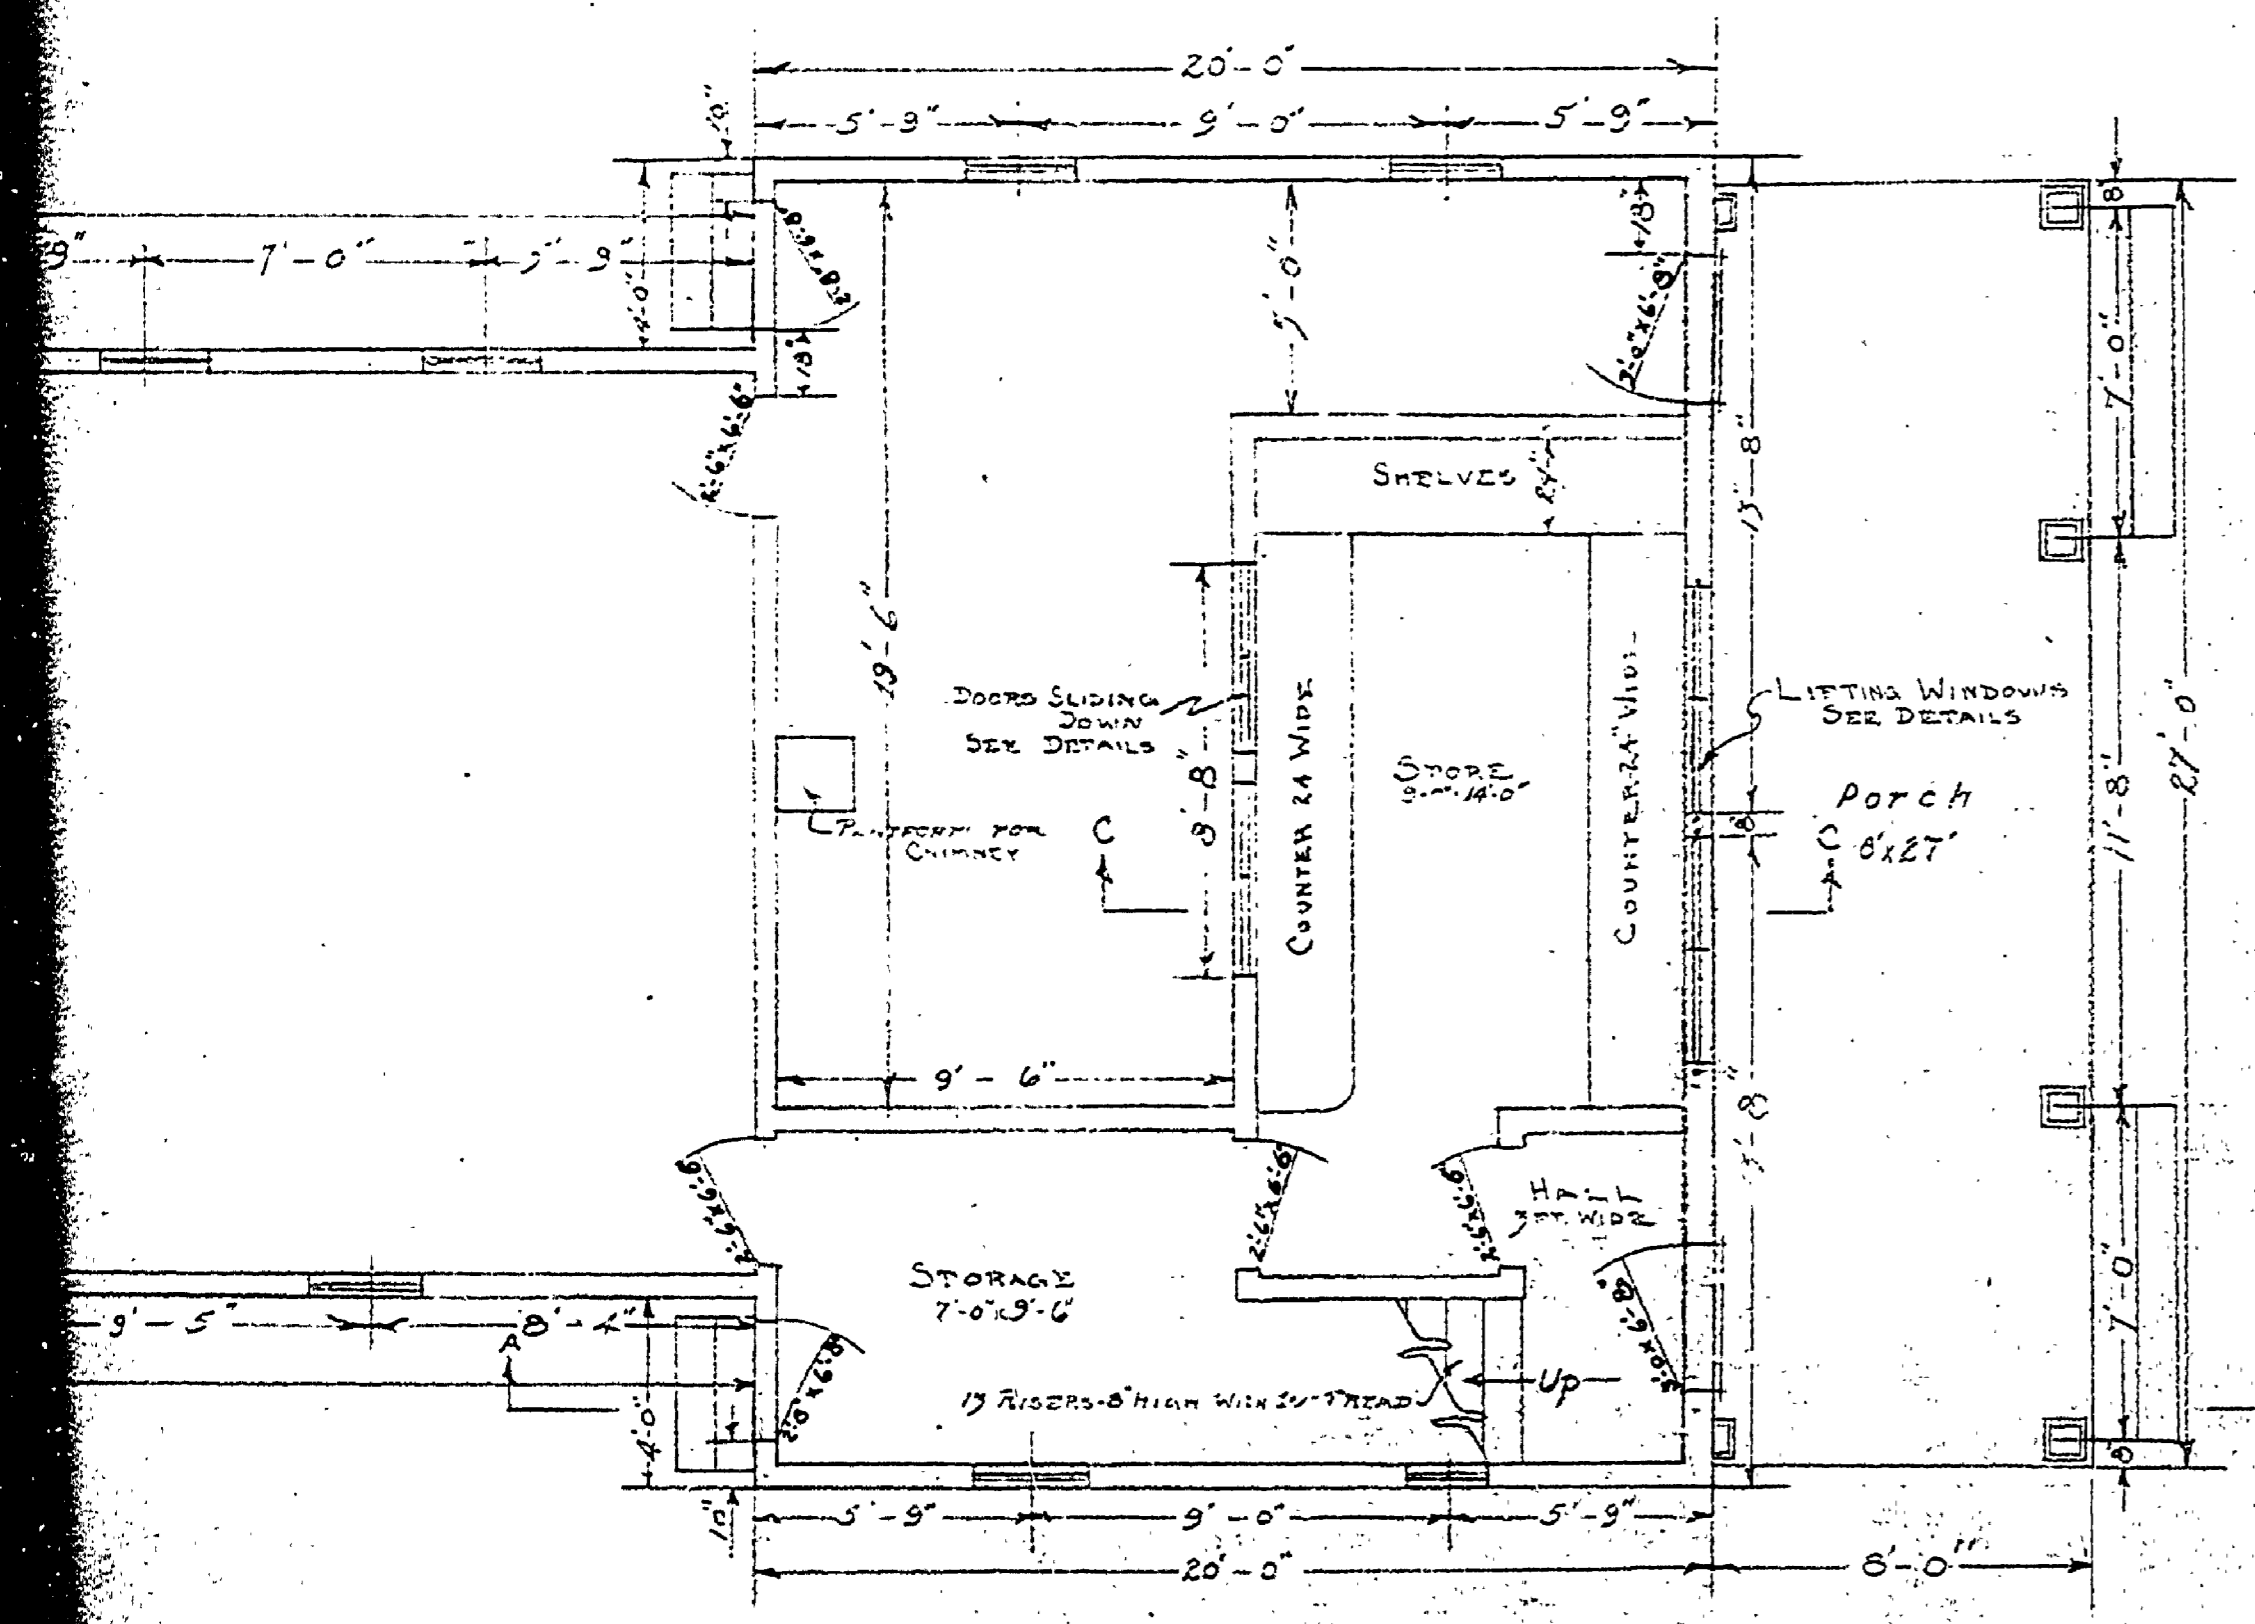

First Floor Plan~

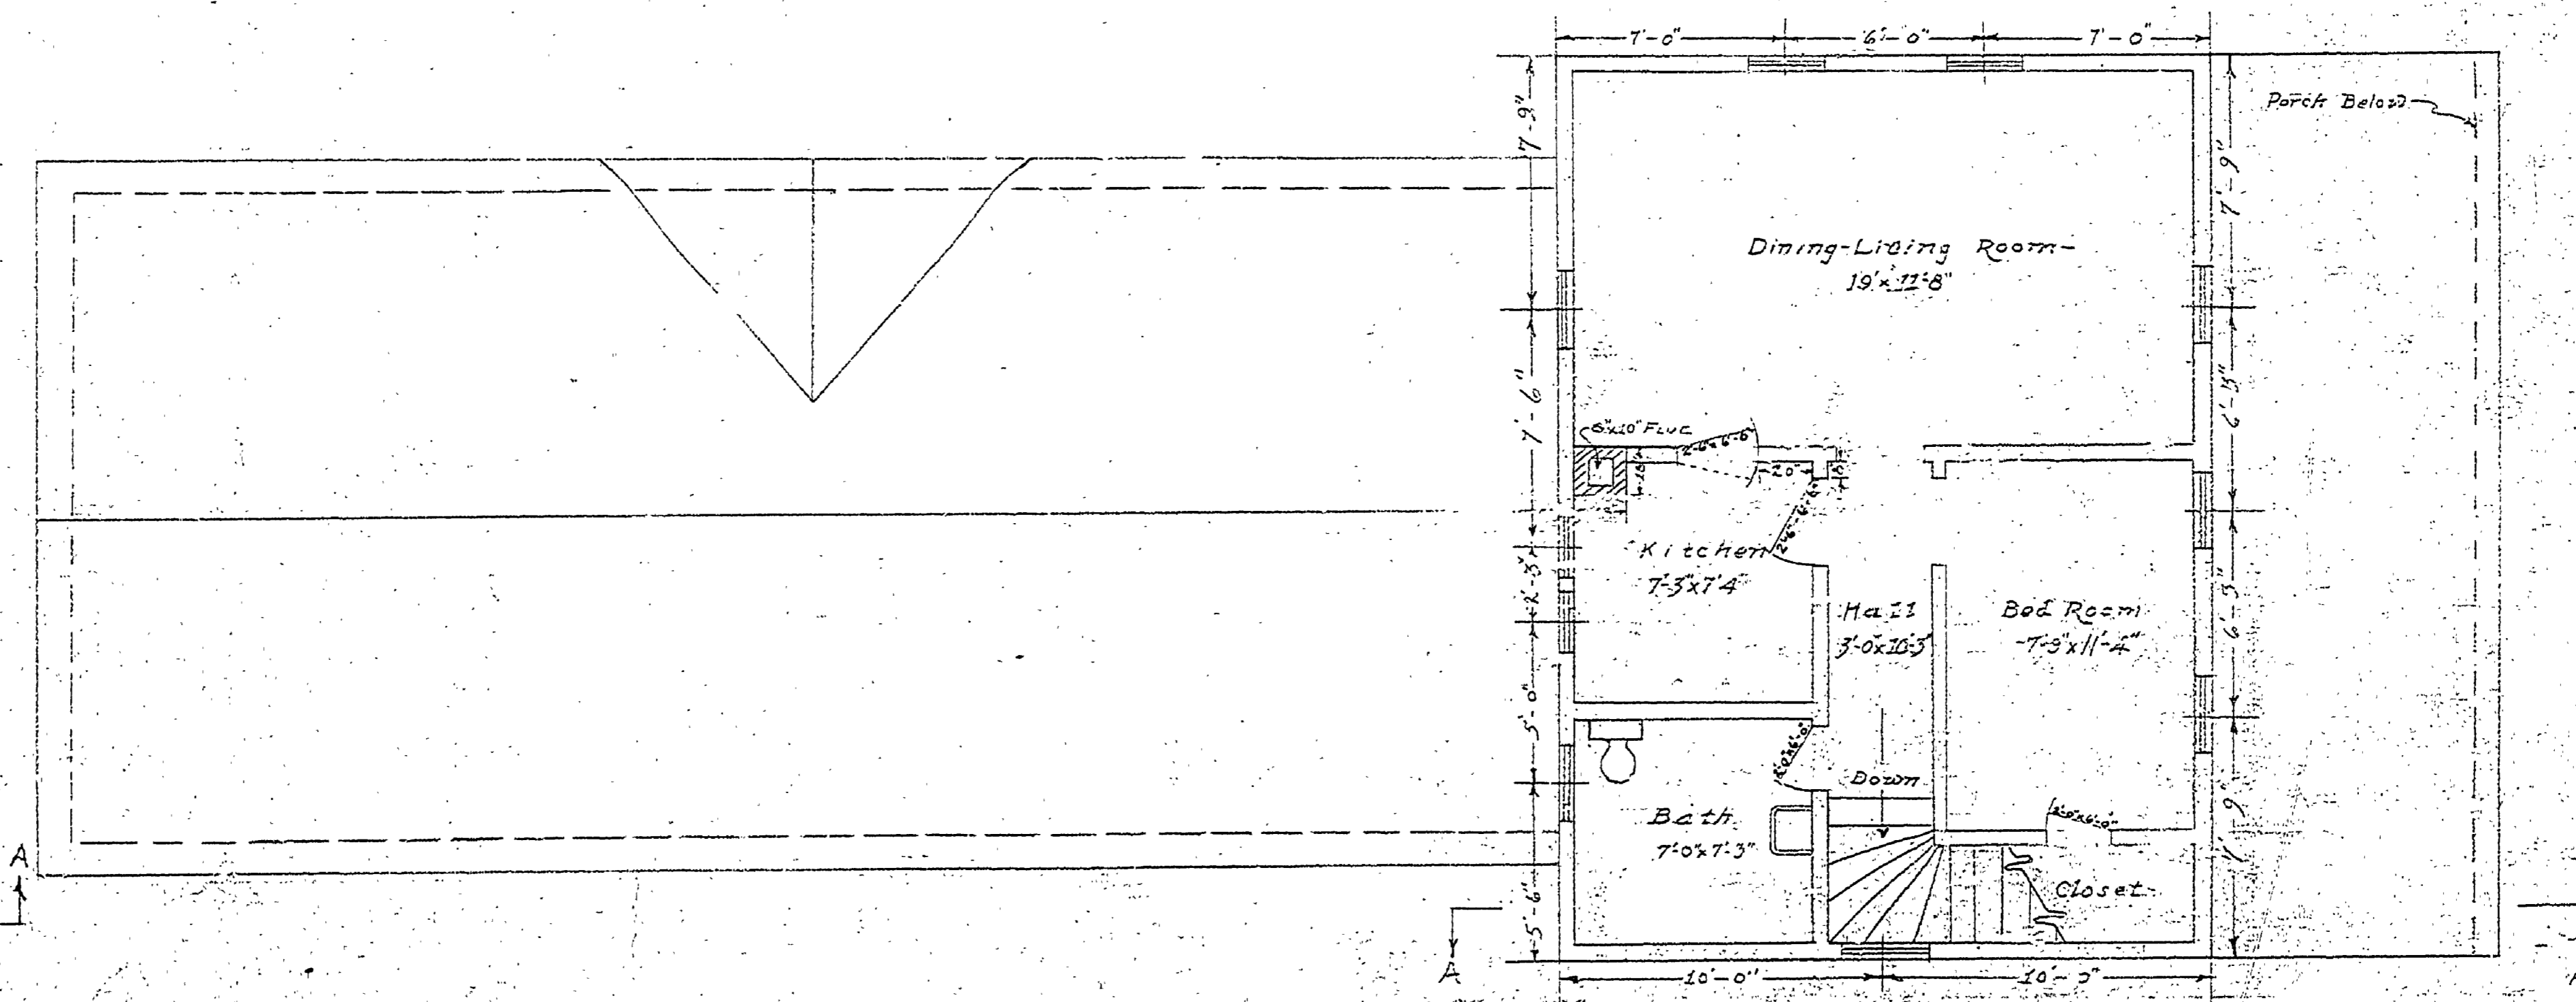

Second Floor Plan~

PLAN OF BOAT HOUSE
DEPT. OF CONSERVATION
DIVISION OF STATE PARKS
Scale 1/4" = 1'-0"
J.M.S. - J.T.R.

A-98

A 96
Sheet 1 of 2 A

at
Muskegon
INSURANCE No. 2
C-23