

REVISIONS

4

5

6

DATE NO. DATE BY

1

2

3


APPROVED

DATE


REVIEWED

ARCHITECTURAL
ENGINEERING
LANDSCAPE


DESIGNED BY
DRAWN BY
CHECKED BY

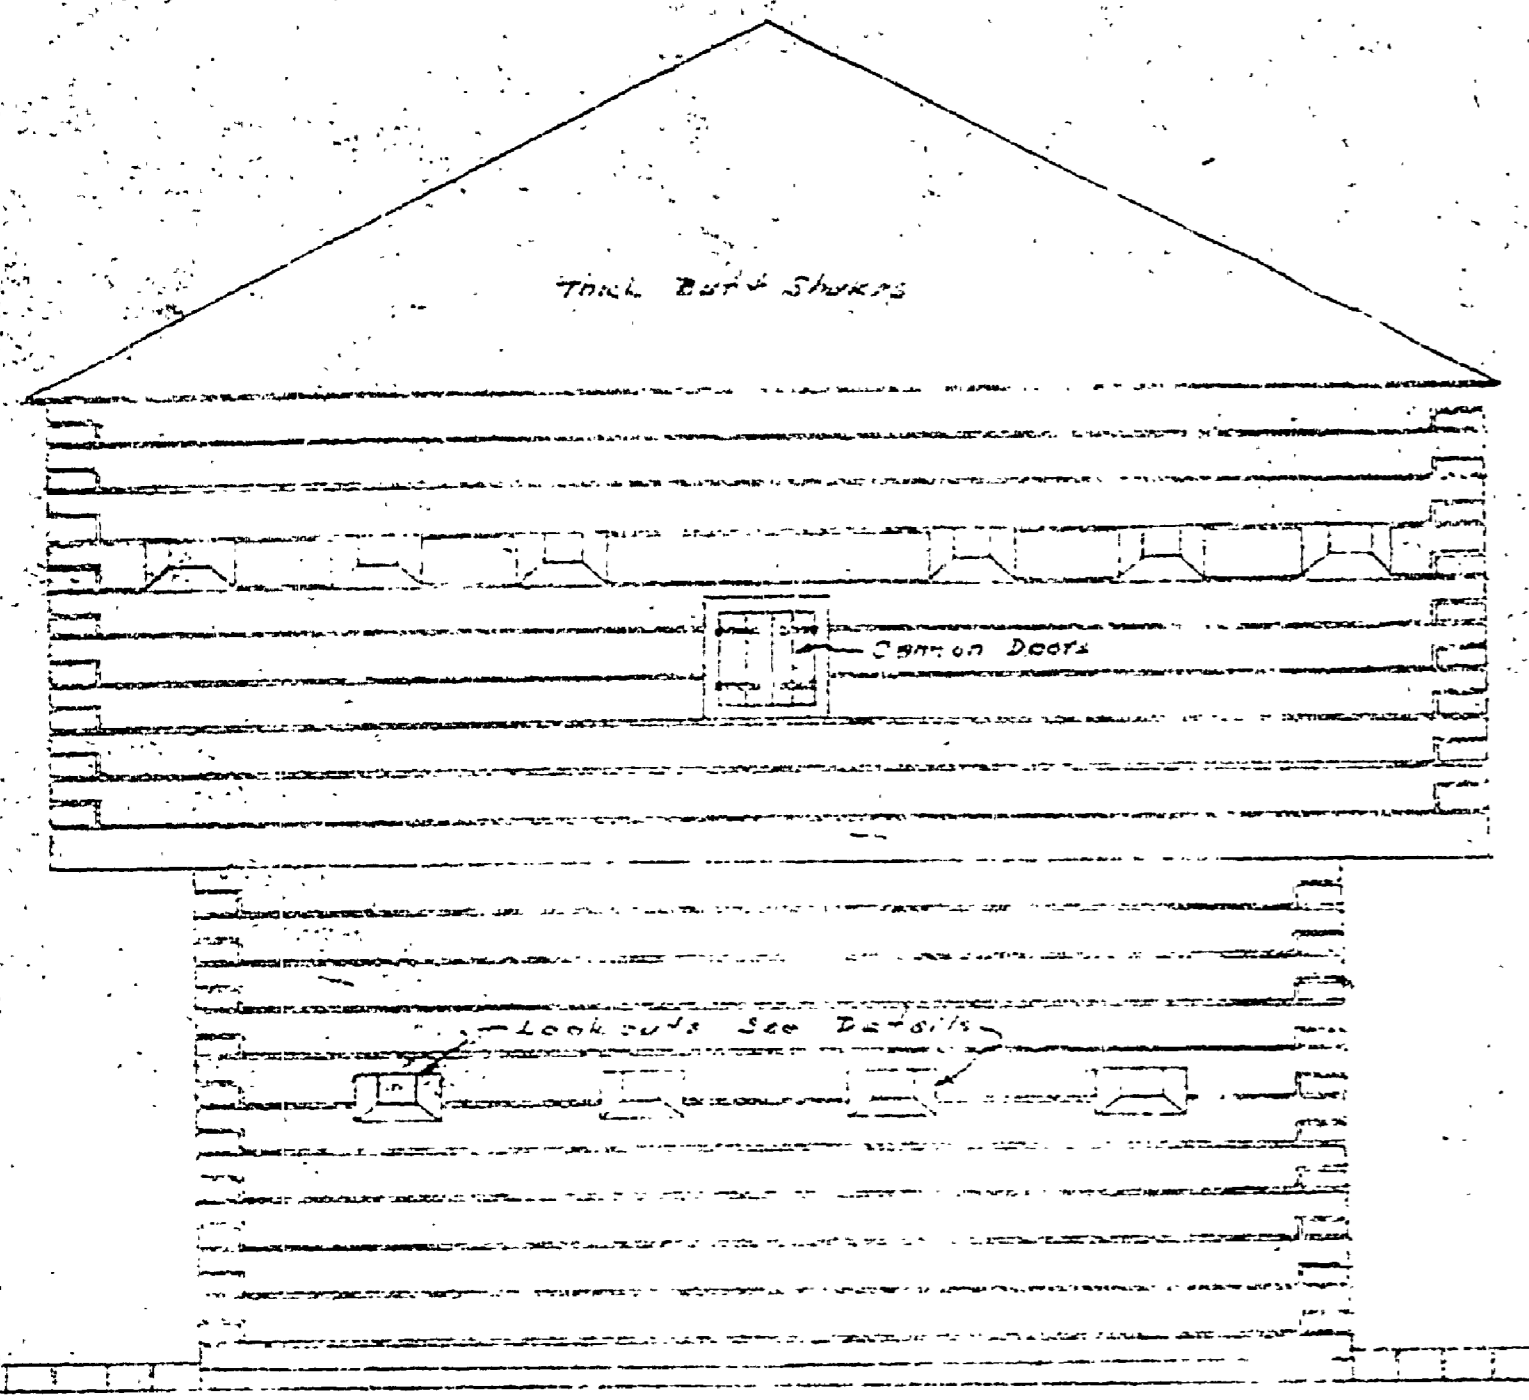


EAST ELEVATION

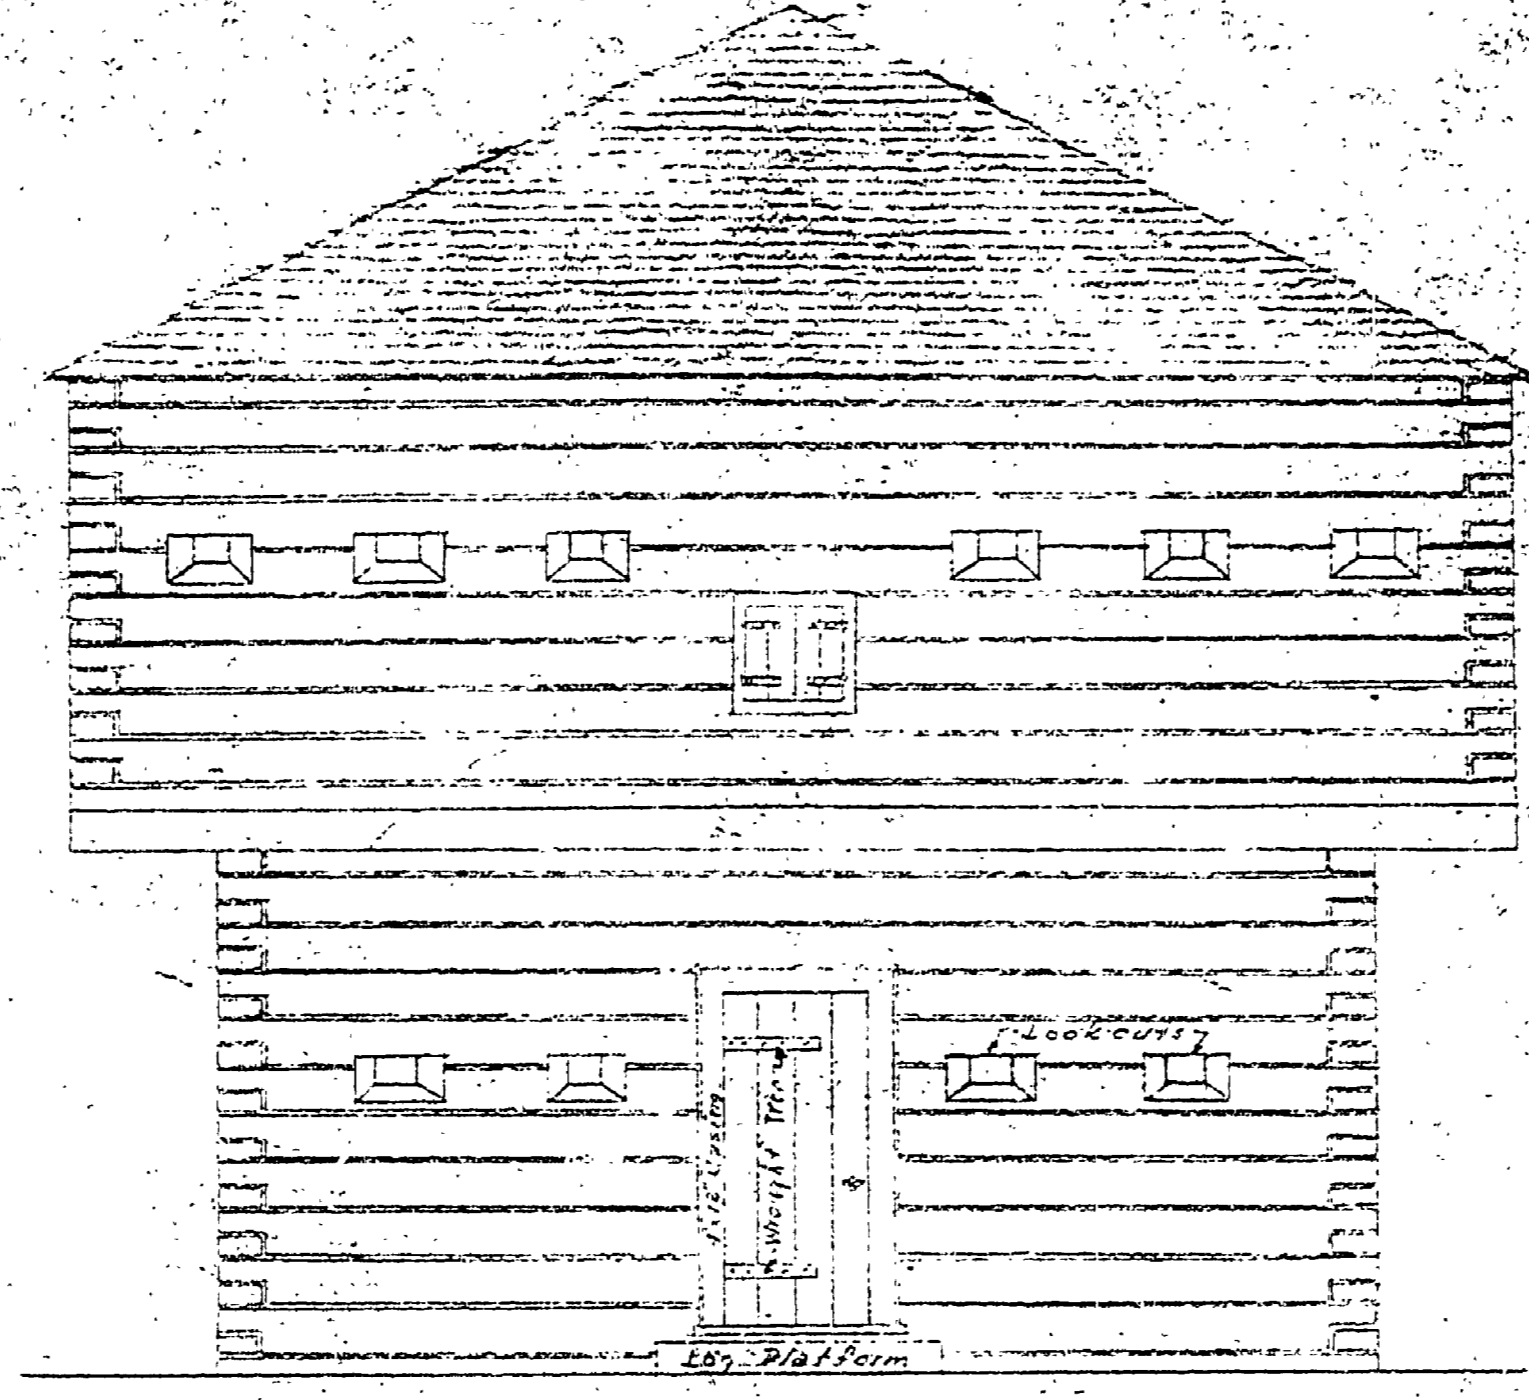


NORTH ELEVATION

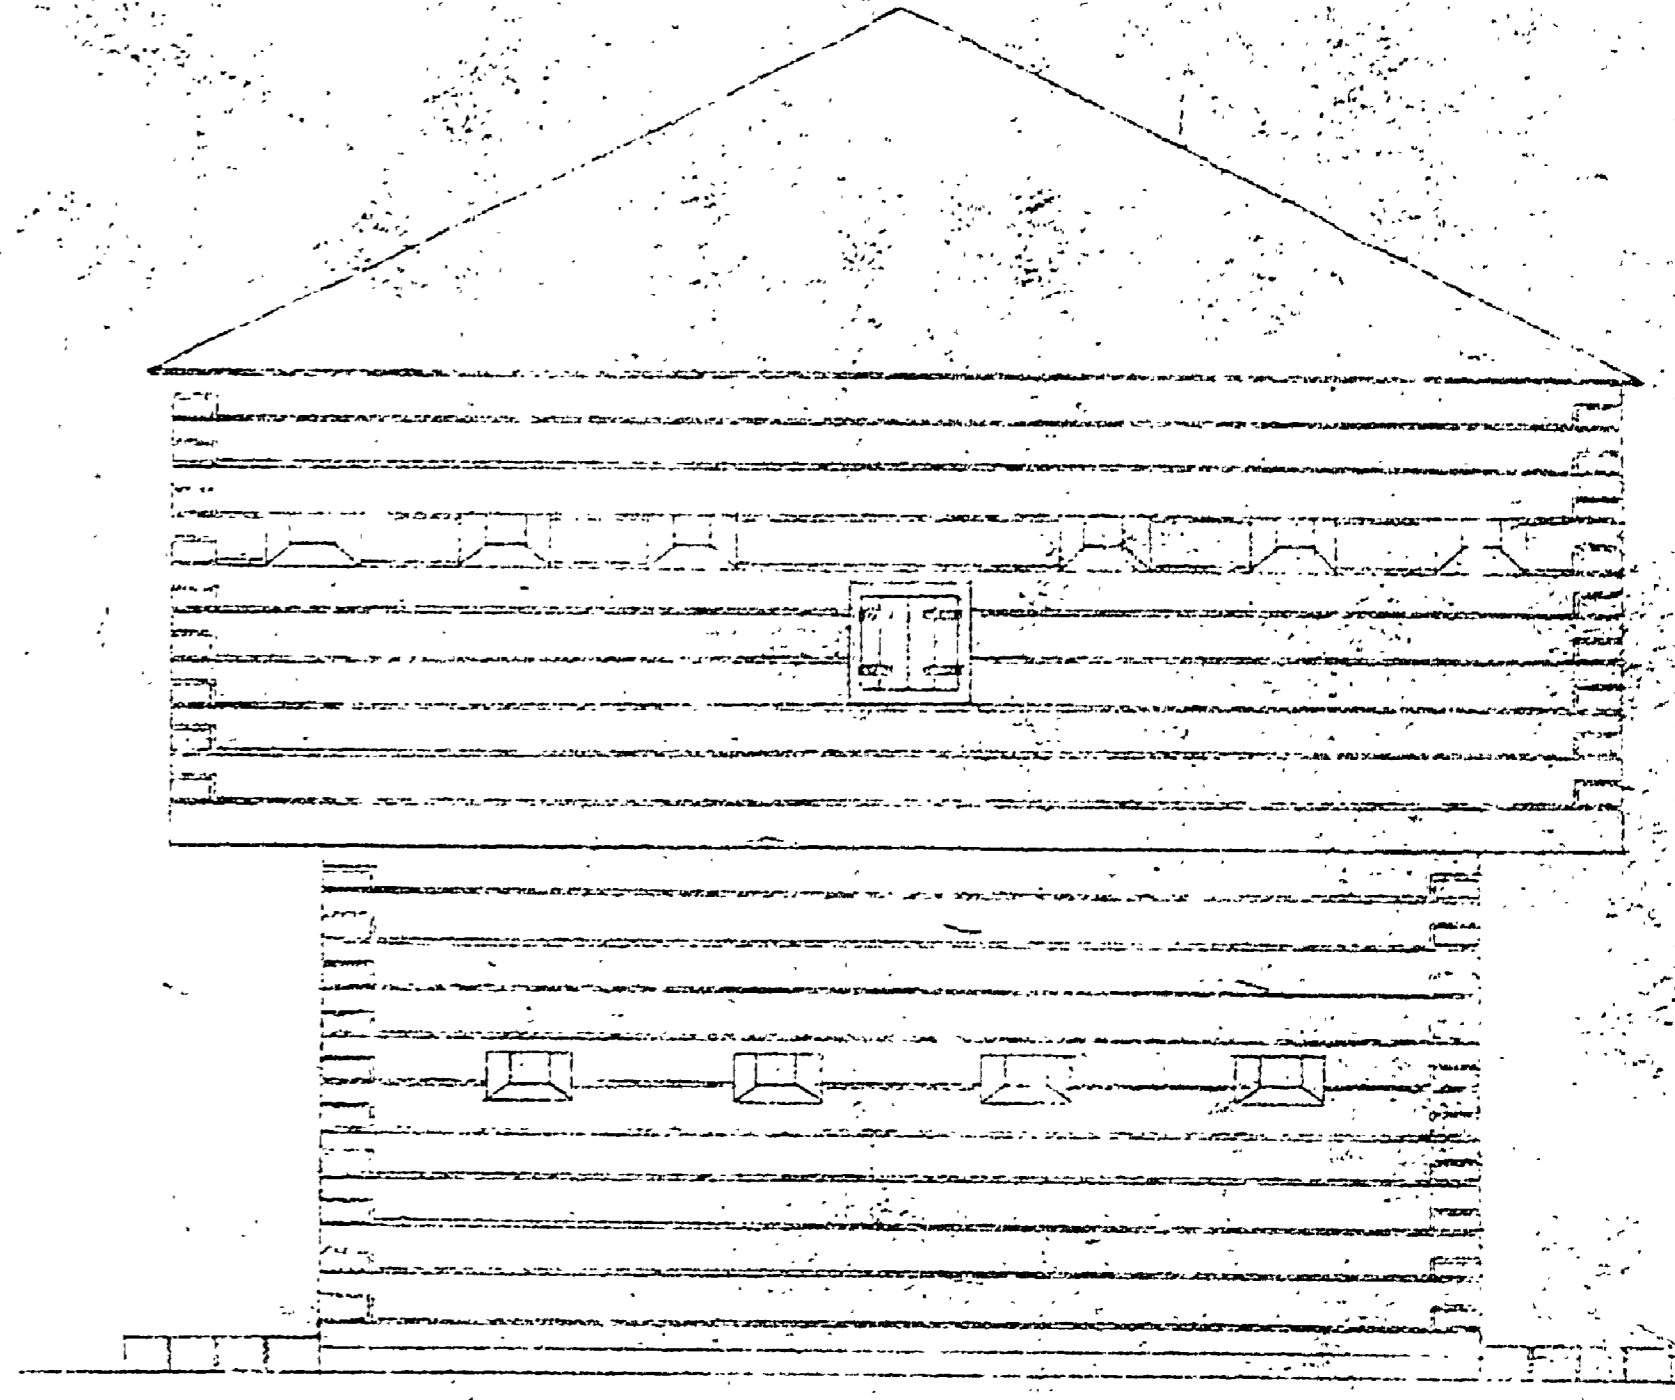


WEST ELEVATION

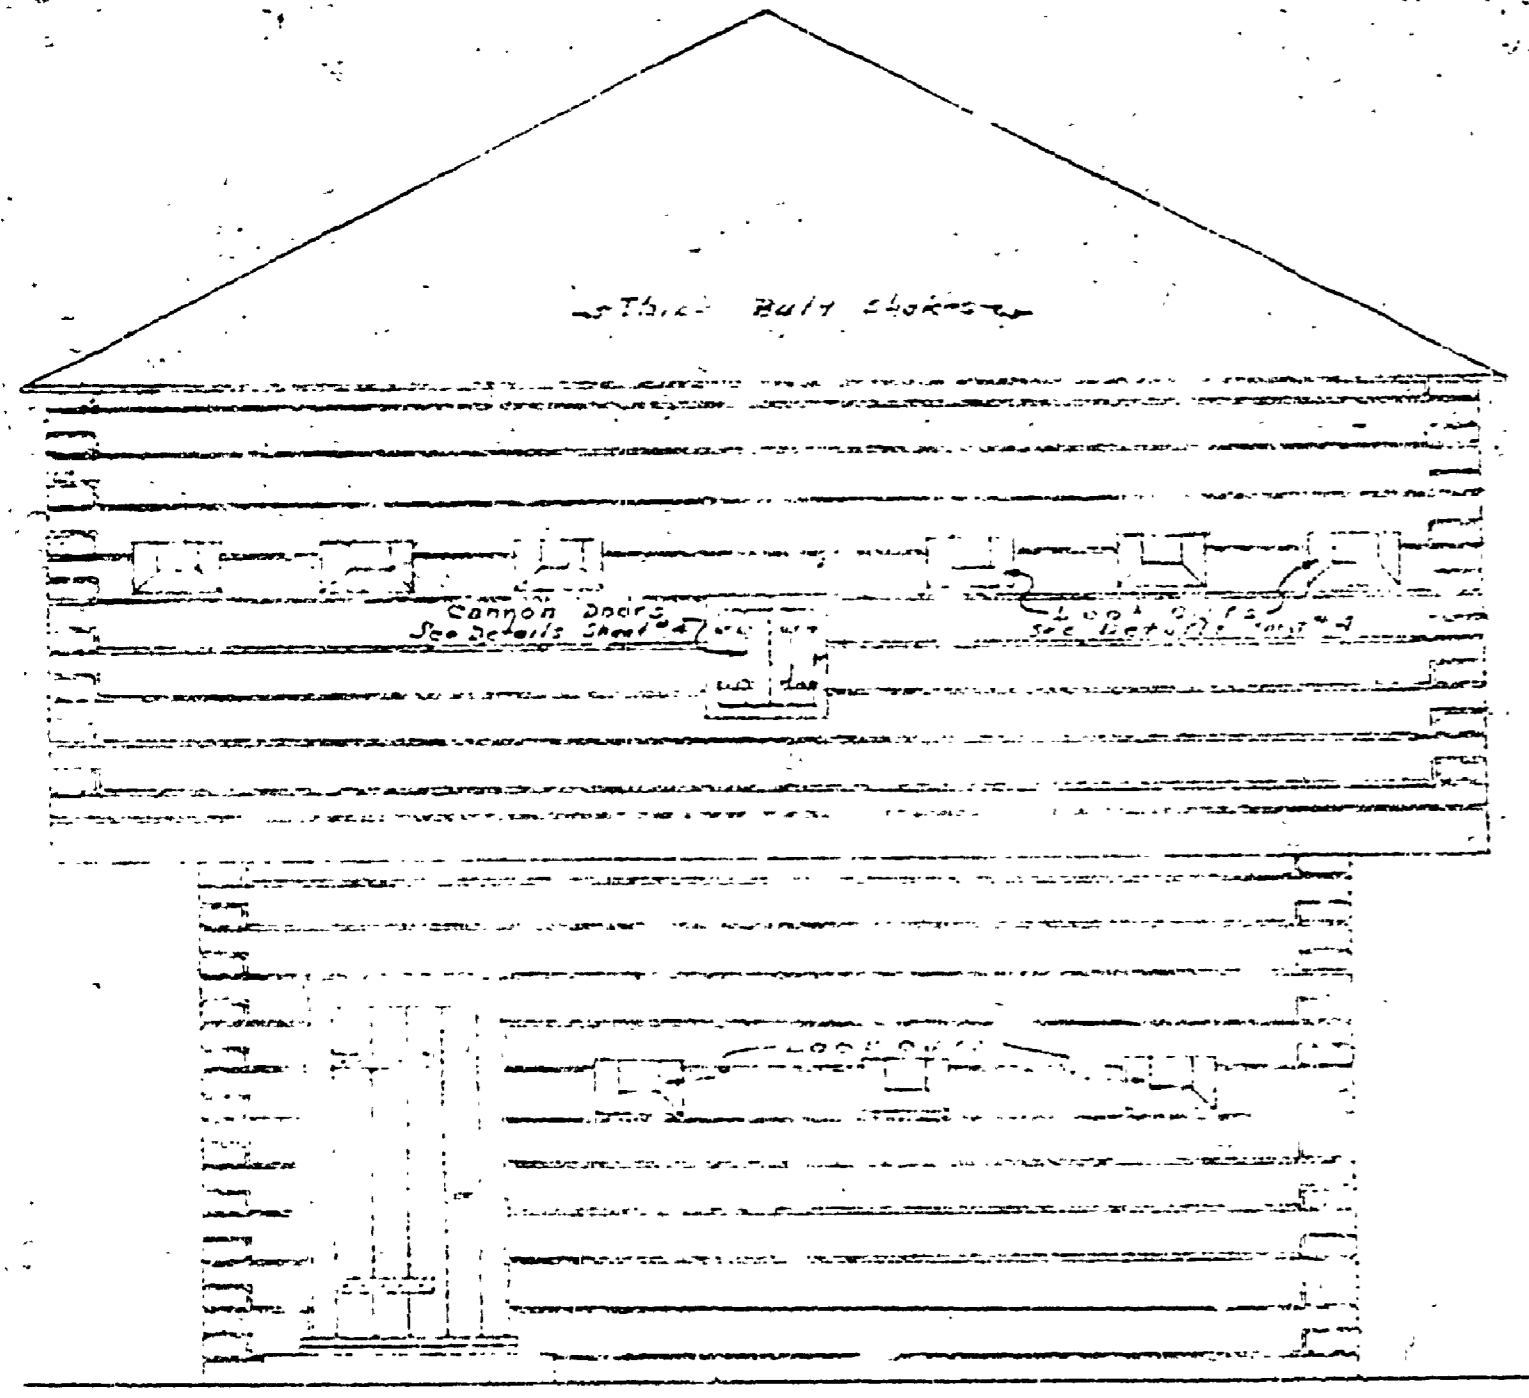

SOUTH ELEVATION

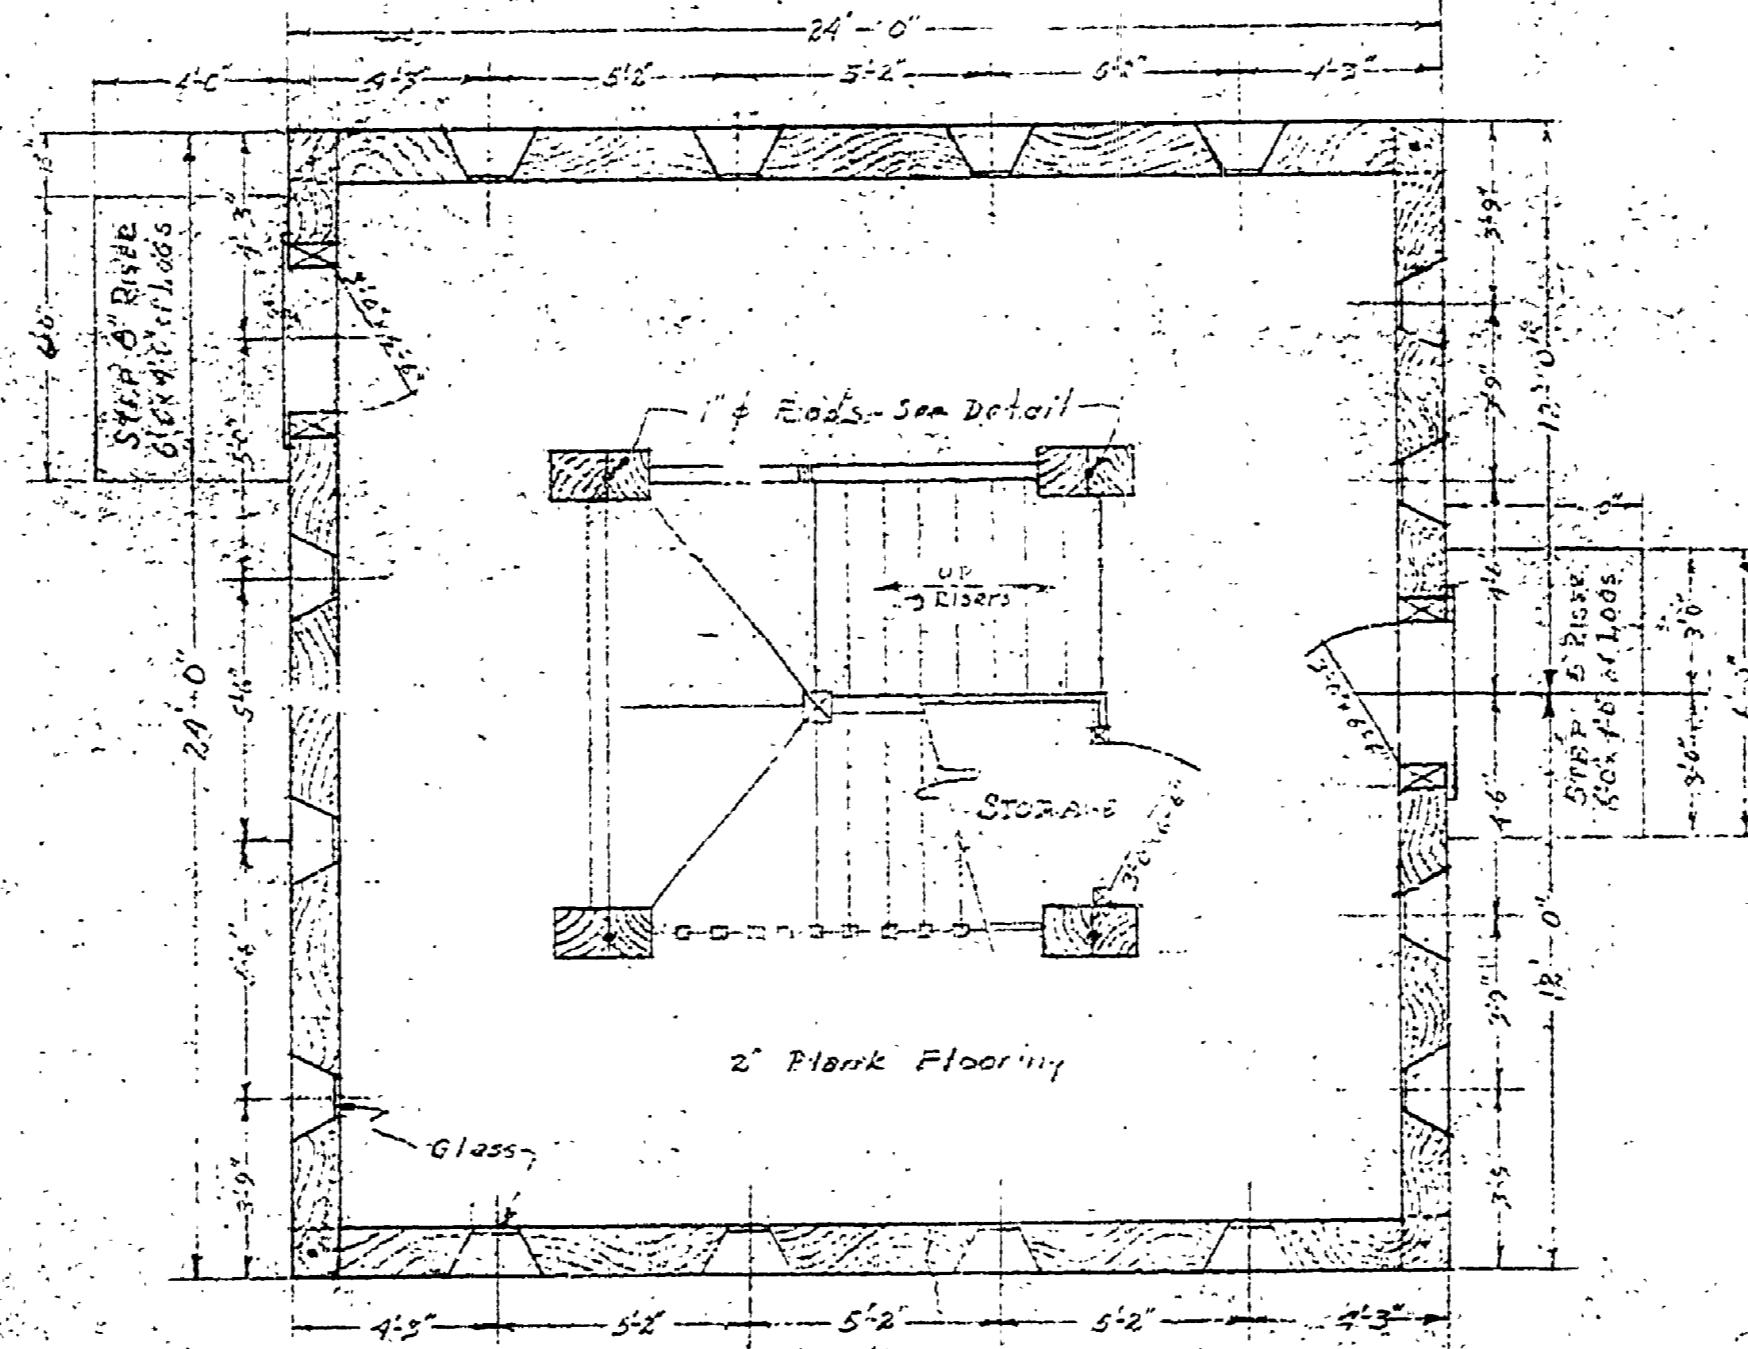

GROUND FLOOR PLAN

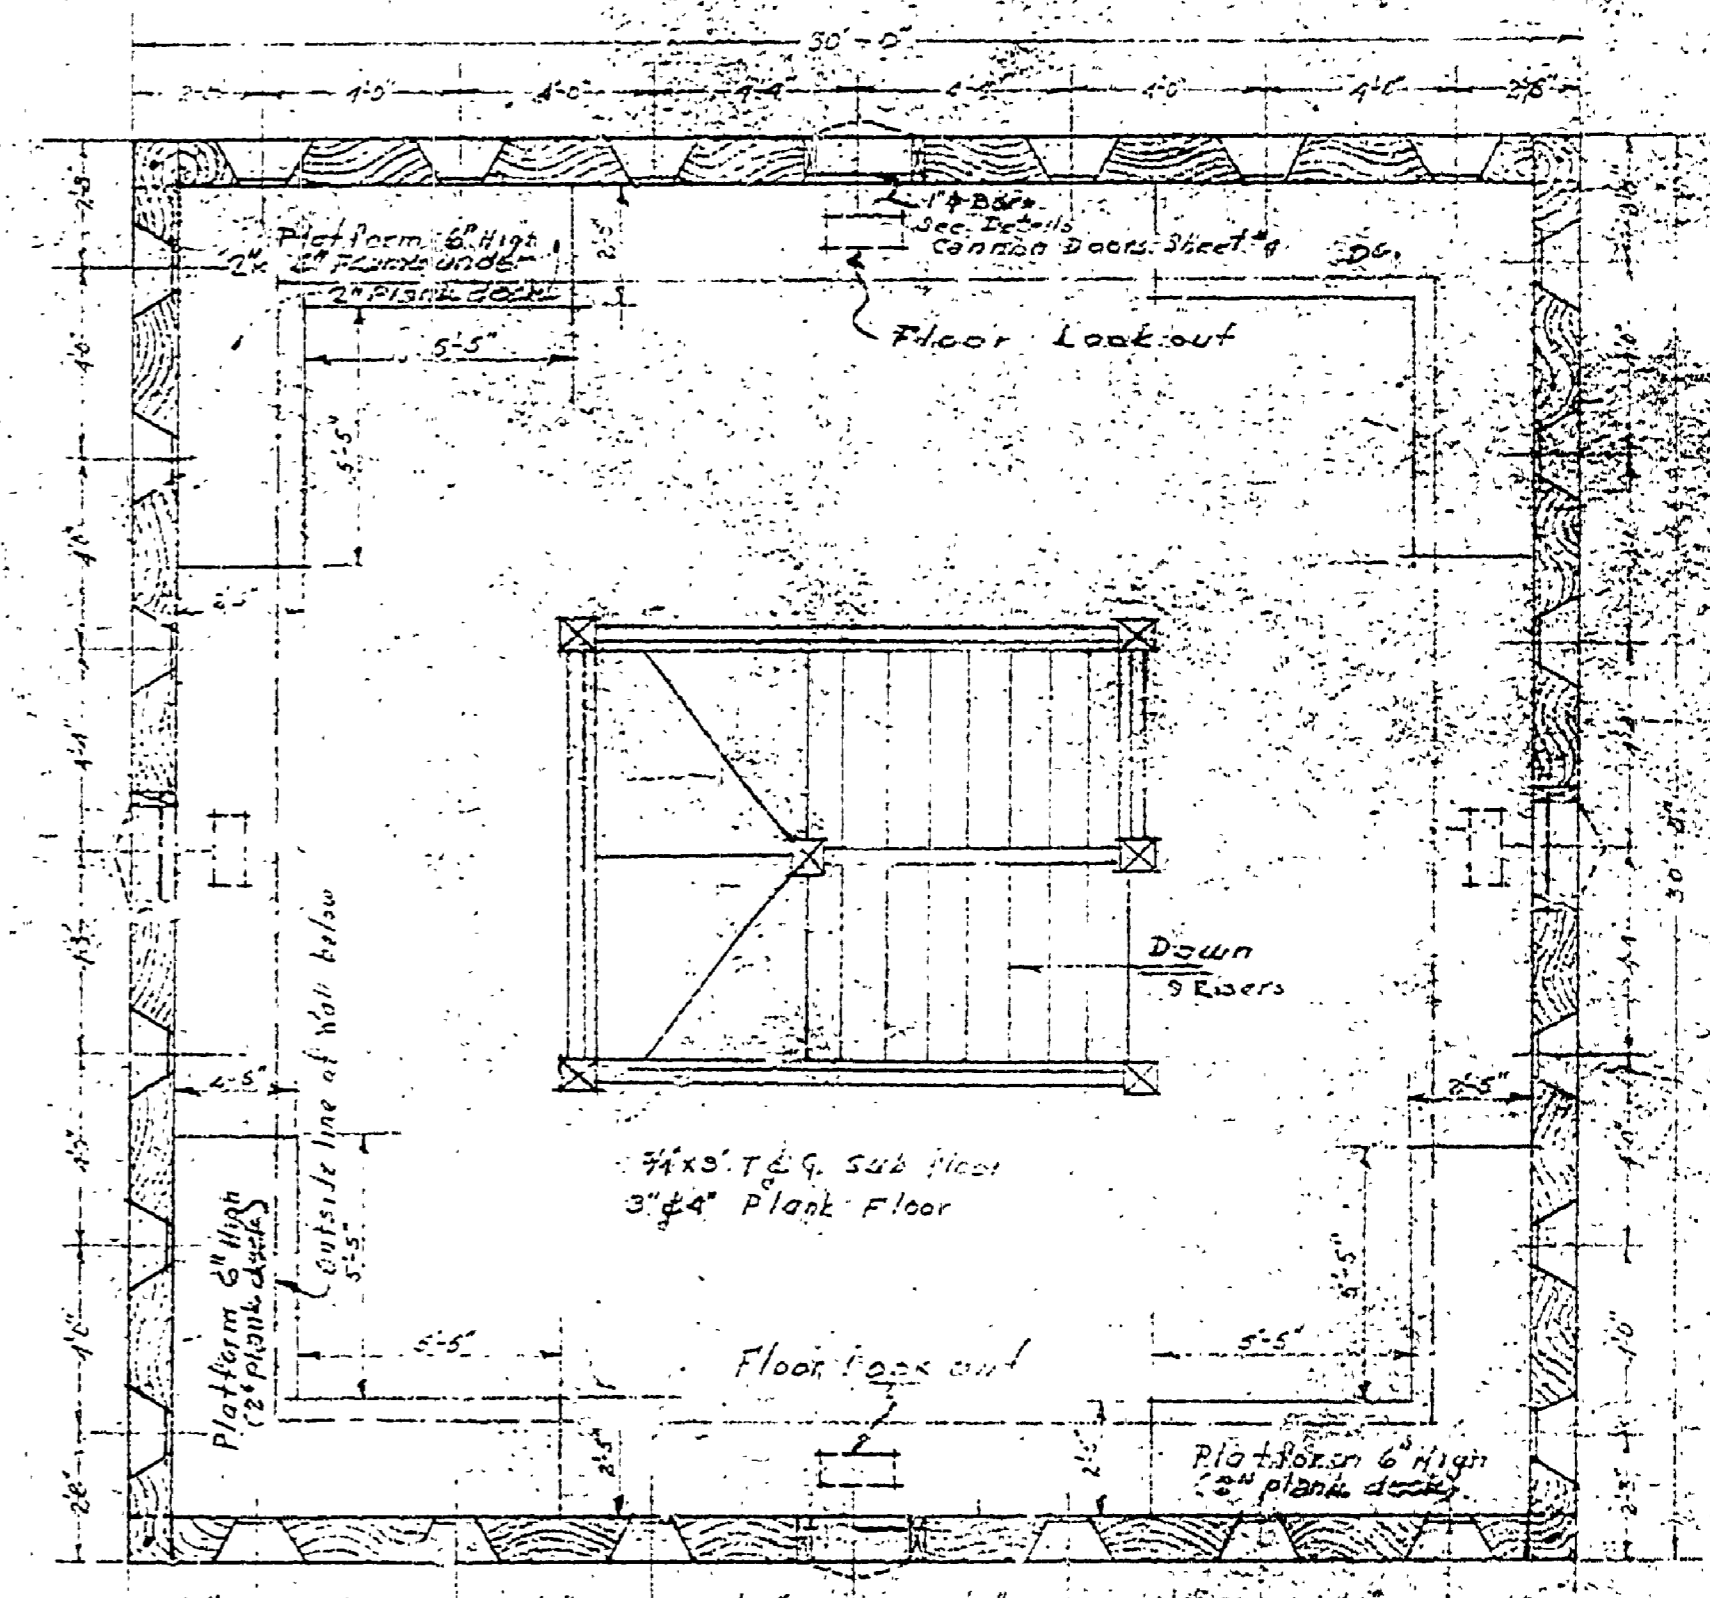

SECOND FLOOR PLAN

A-94

DEPARTMENT OF THE INTERIOR		NATIONAL PARK SERVICE	
STATE PARK EMERGENCY CONSERVATION WORK			
PROJECT: BLOCK HOUSE LOOKOUT TOWER		MUSKEGON STATE PARK - MICHIGAN	
DRAWN BY: H.M.H.		REVISIONS: 1-23-35 H.M.H.	
CHECKED BY: D.B.H.		DATE: 4-1-35	
SHEET 1		ARCHITECT: W.P. HANCOCK	
SUPERVISOR: W.P. HANCOCK		SUPERVISOR: W.P. HANCOCK	
SUPERVISOR: W.P. HANCOCK		SUPERVISOR: W.P. HANCOCK	

INSURANCE NO. 26