



A 76
Sheet 2A of 2A




Front Elevation

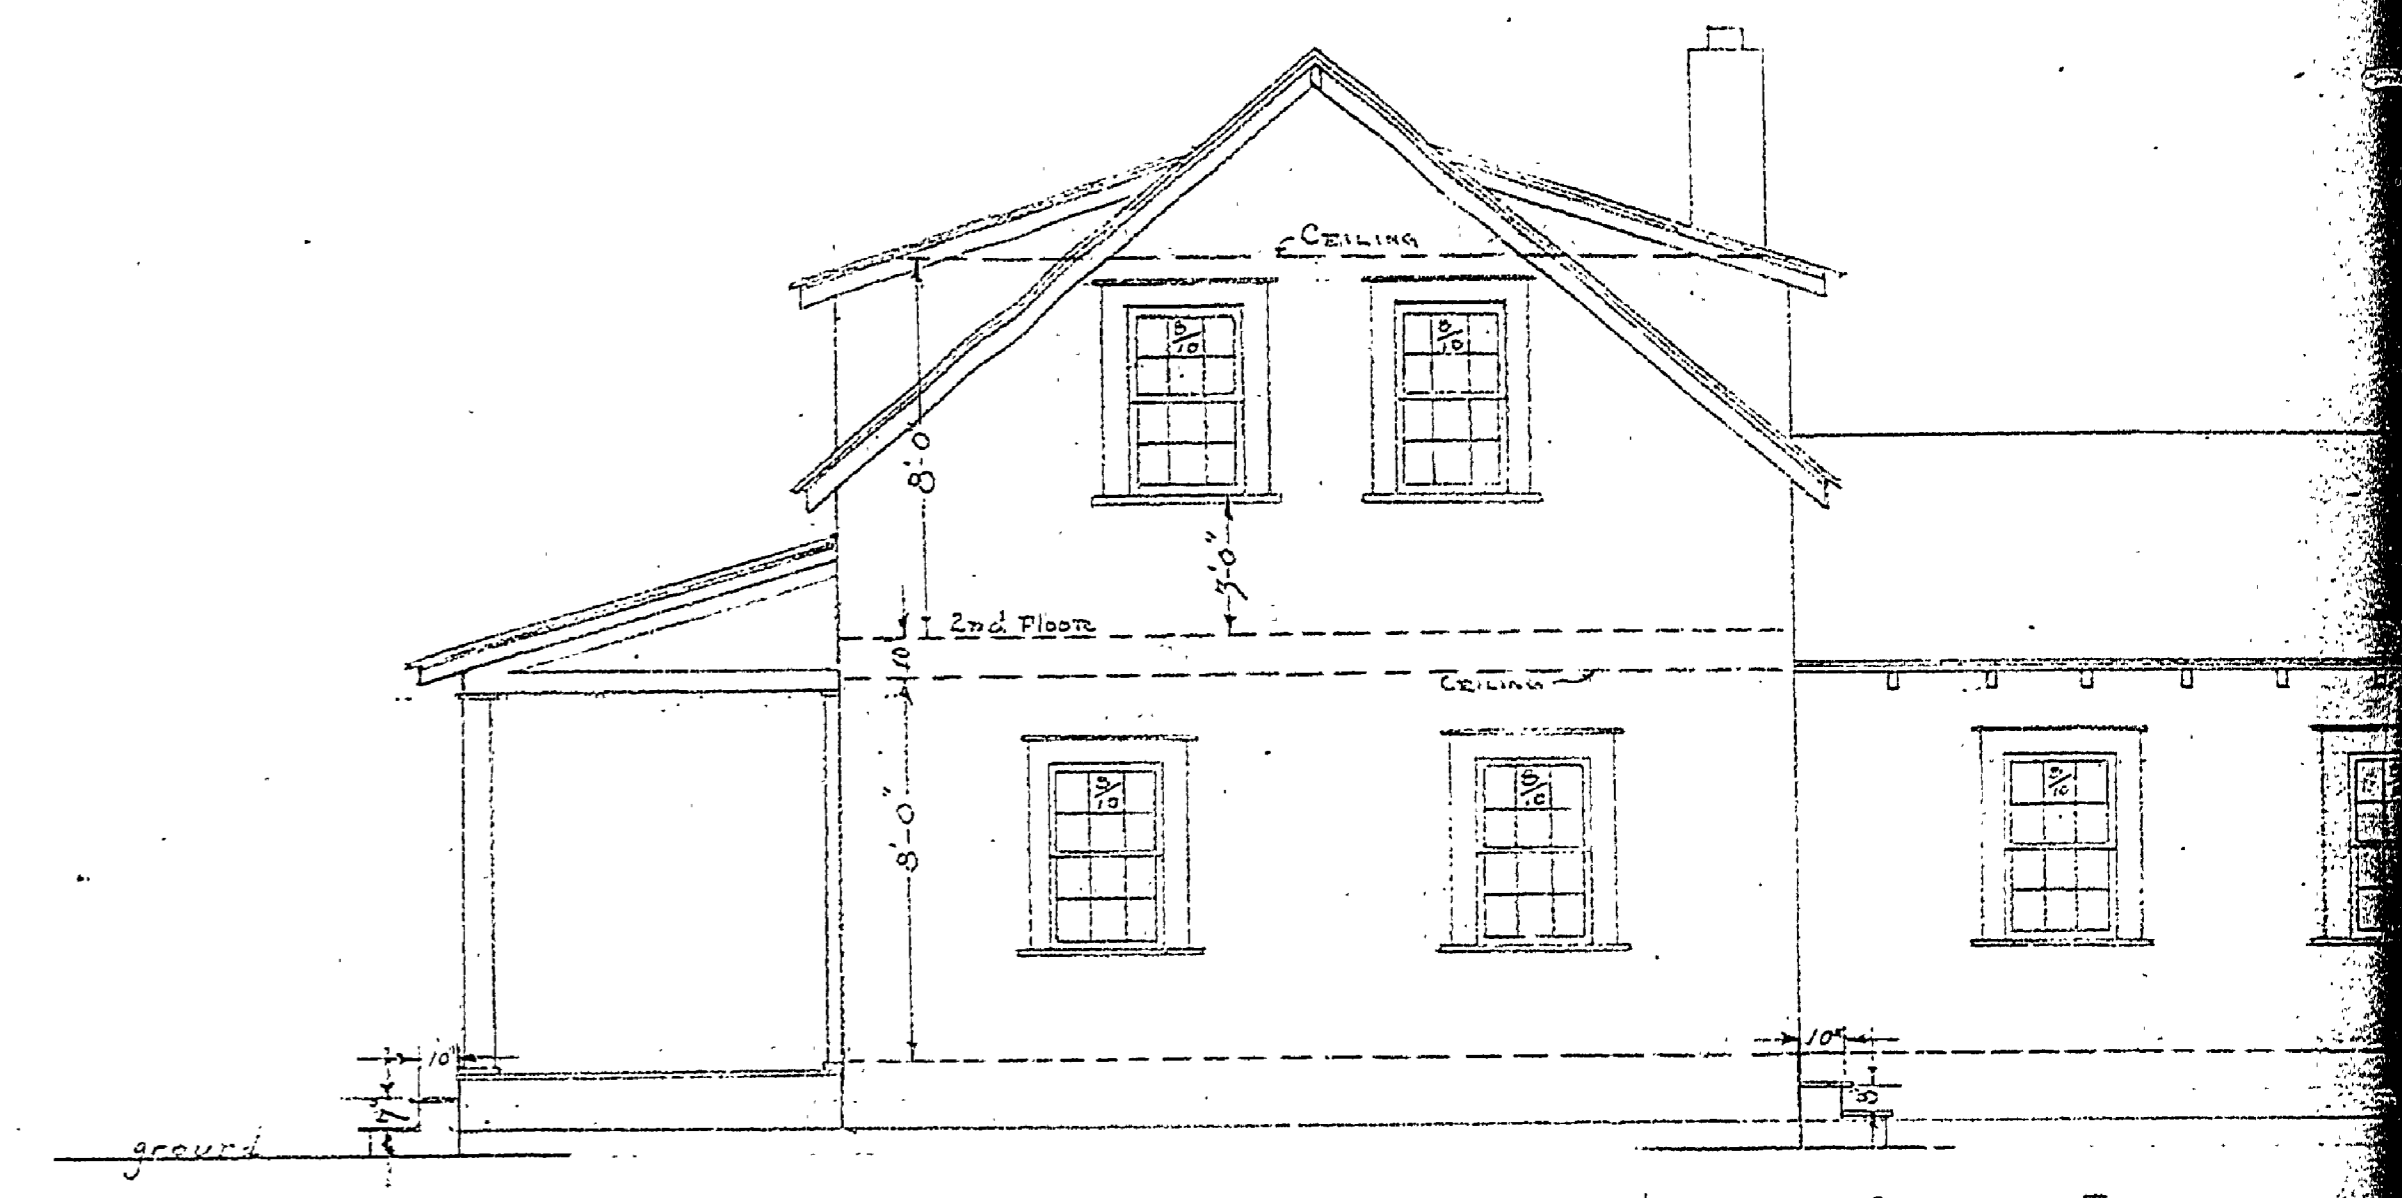

Lake Side Elevation

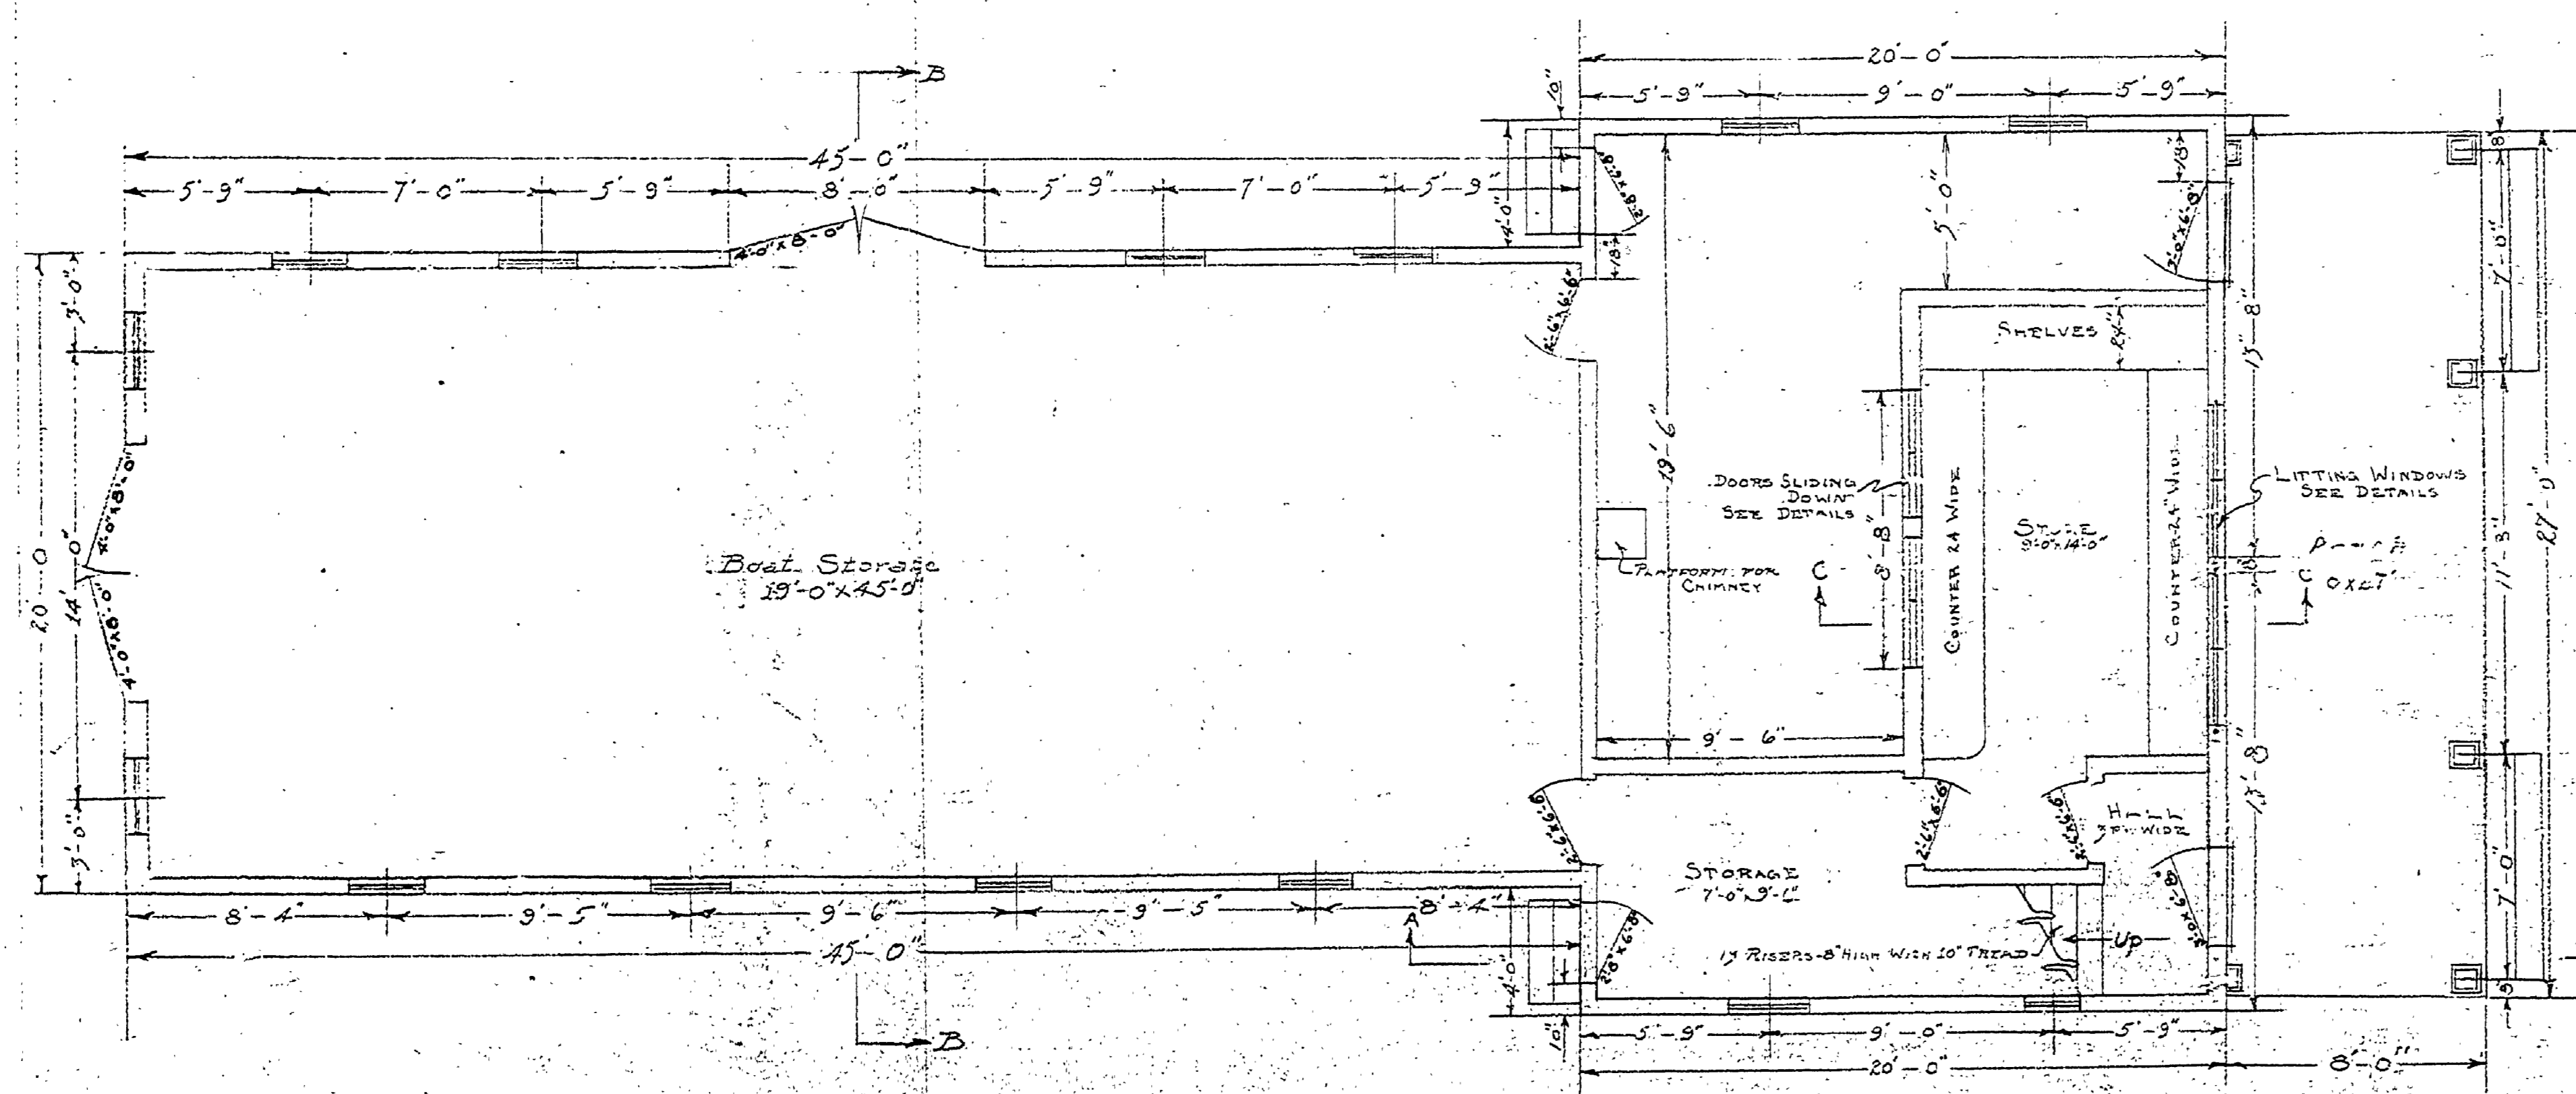

First Floor Plan

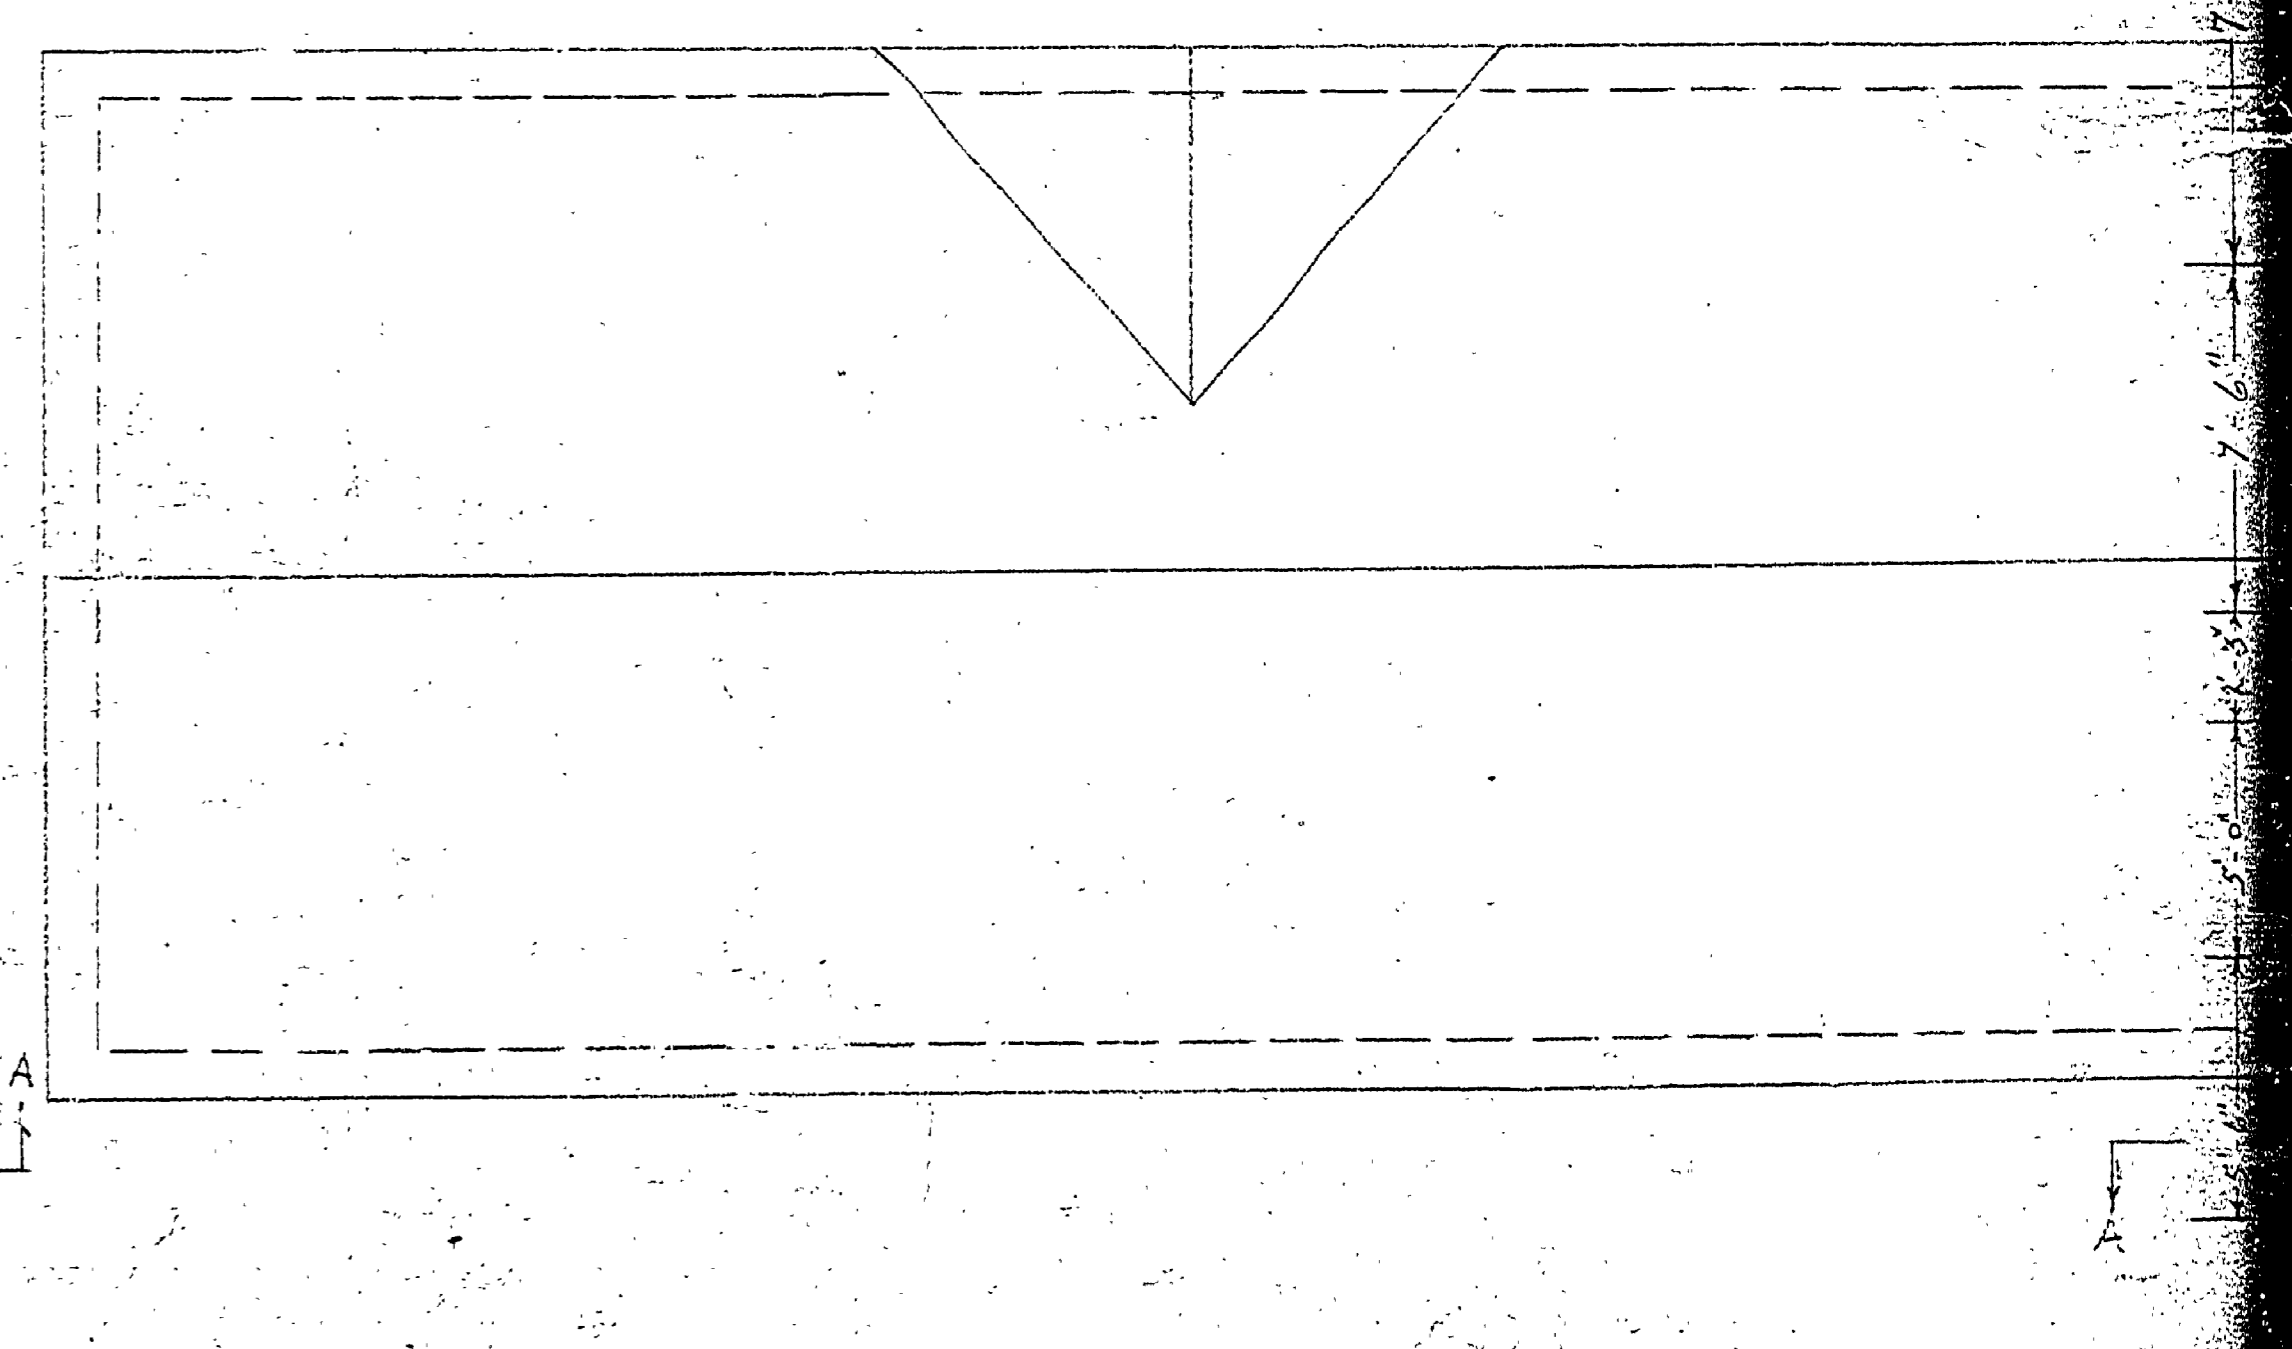

Second Floor Plan

PLAN OF BOAT HOUSE
DEPT. OF CONSERVATION
DIVISION OF STATE PARKS
Scale 1/4" = 1'-0" JAN 31, 1920
R. M. M. - J. R.