




| | | | |
|-----------|---|---|---|
| REVISIONS | 1 | 2 | 3 |
| DATE | | | |
| BY | | | |
| REVIEWED | | | |
| DATE | | | |

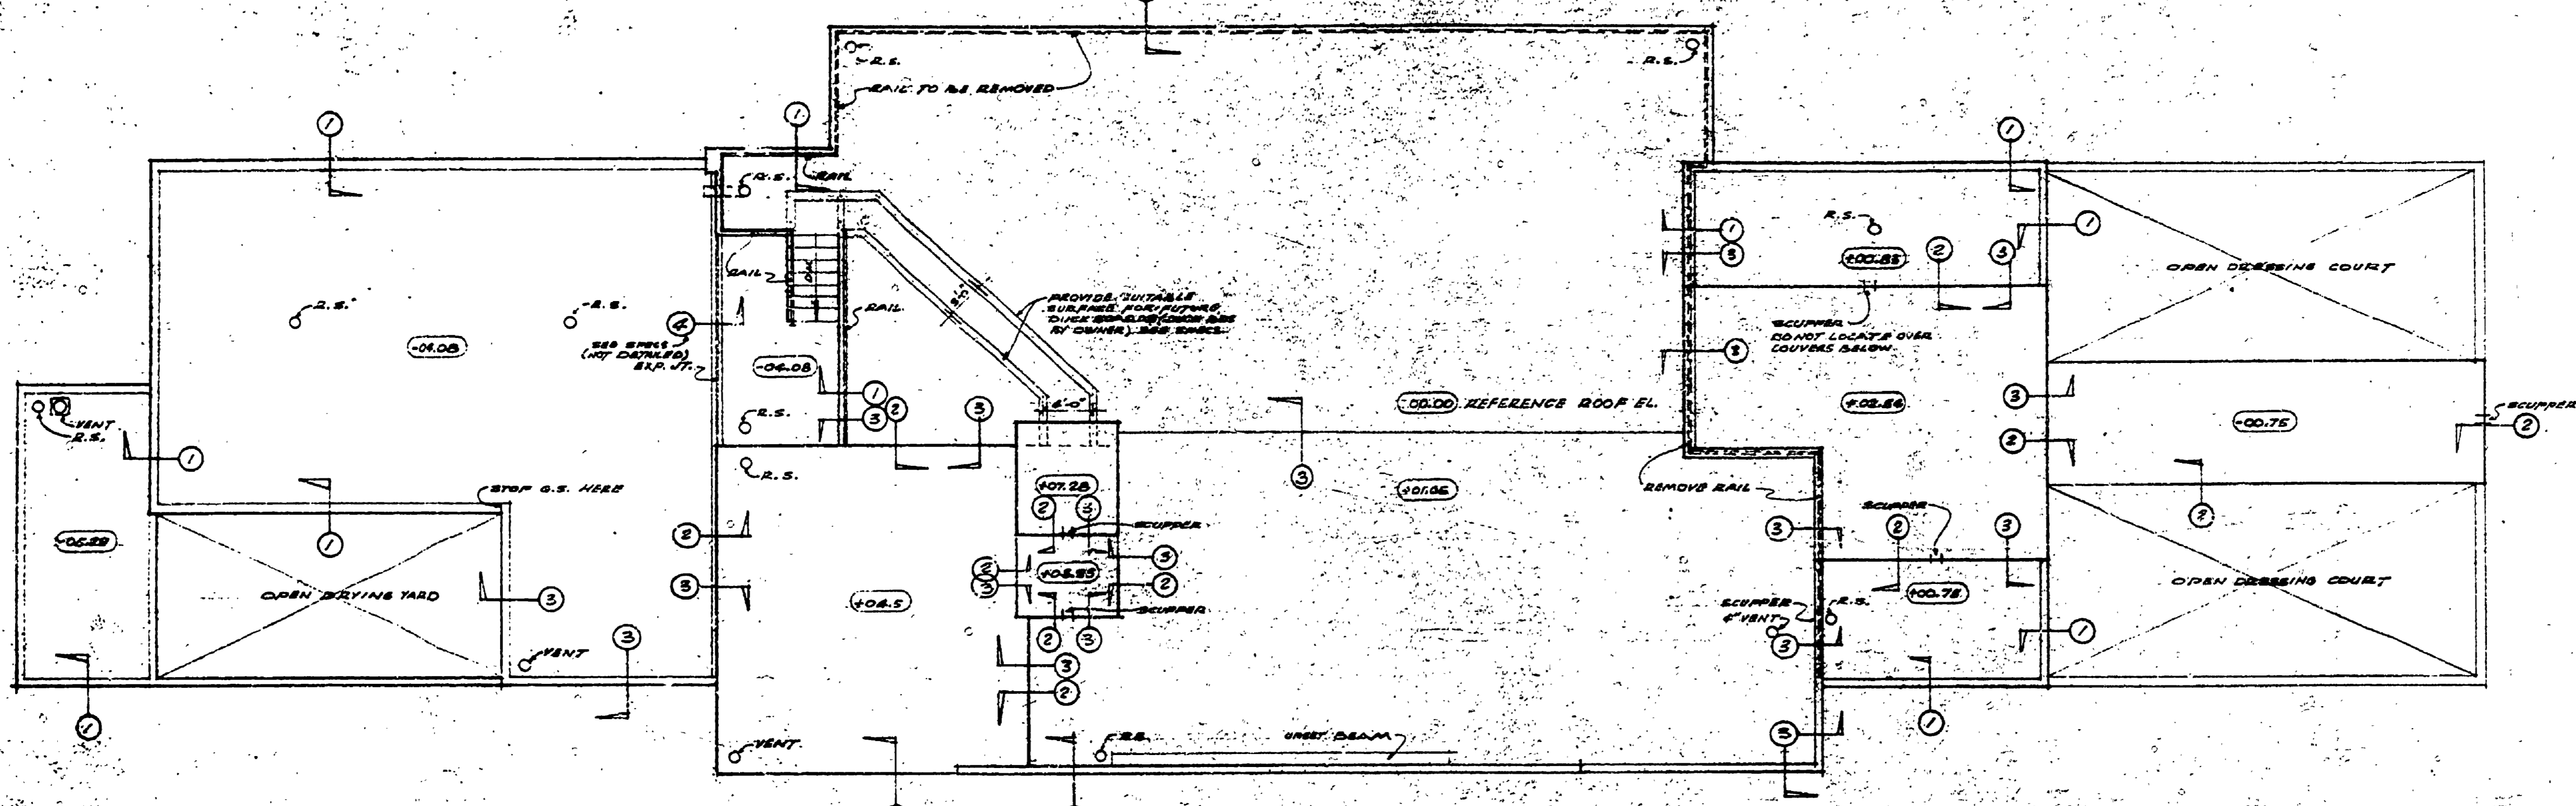


ROOF PLAN
SCALE 3/4"=1'-0"

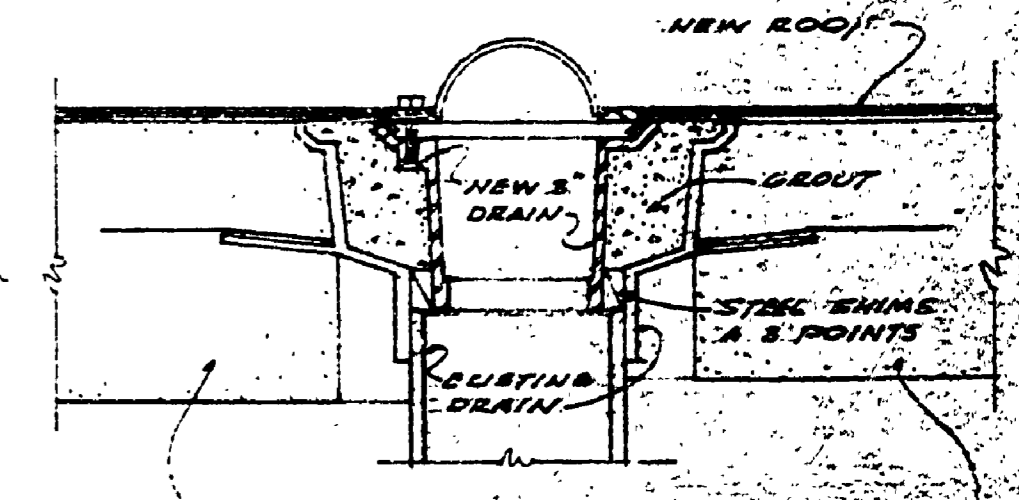


DETAIL OF ROOF DRAIN MODIFICATION
SCALE 1/2"=1'-0"
(ALL ROOF DRAINS)

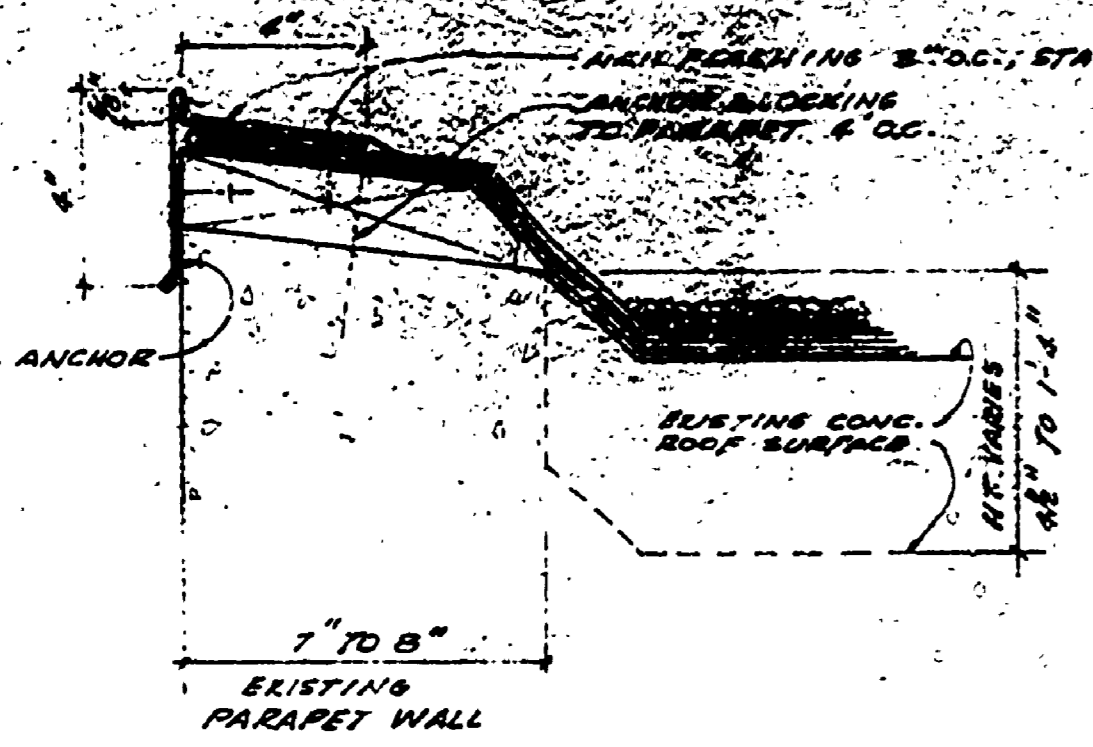


①
SCALE 3/4"=1'-0"

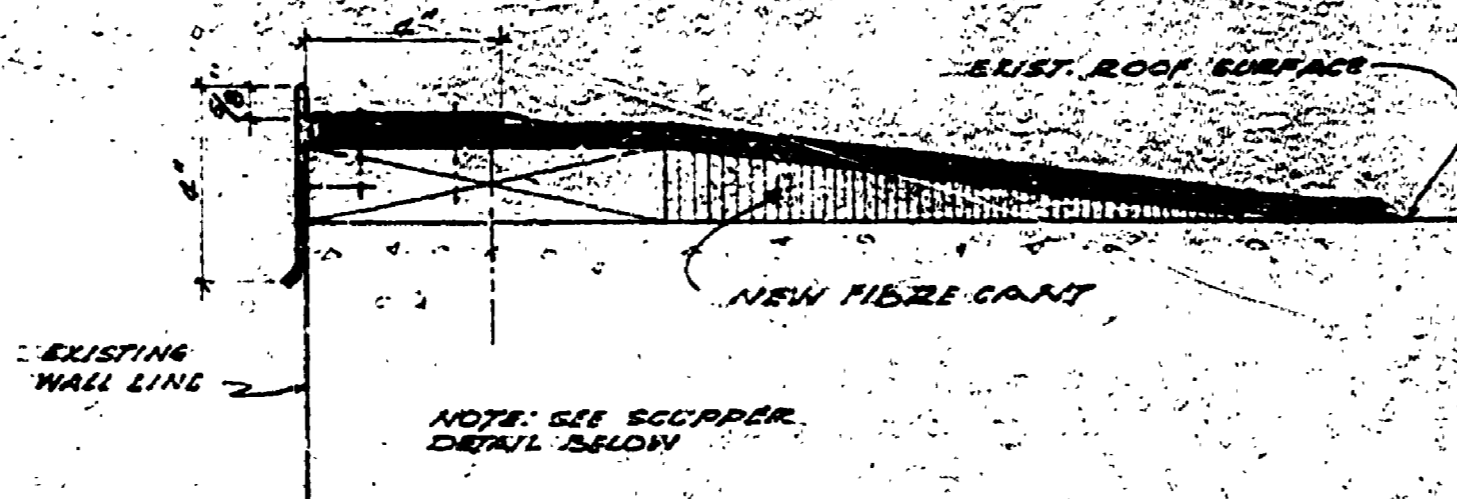


②
SCALE 3/4"=1'-0"

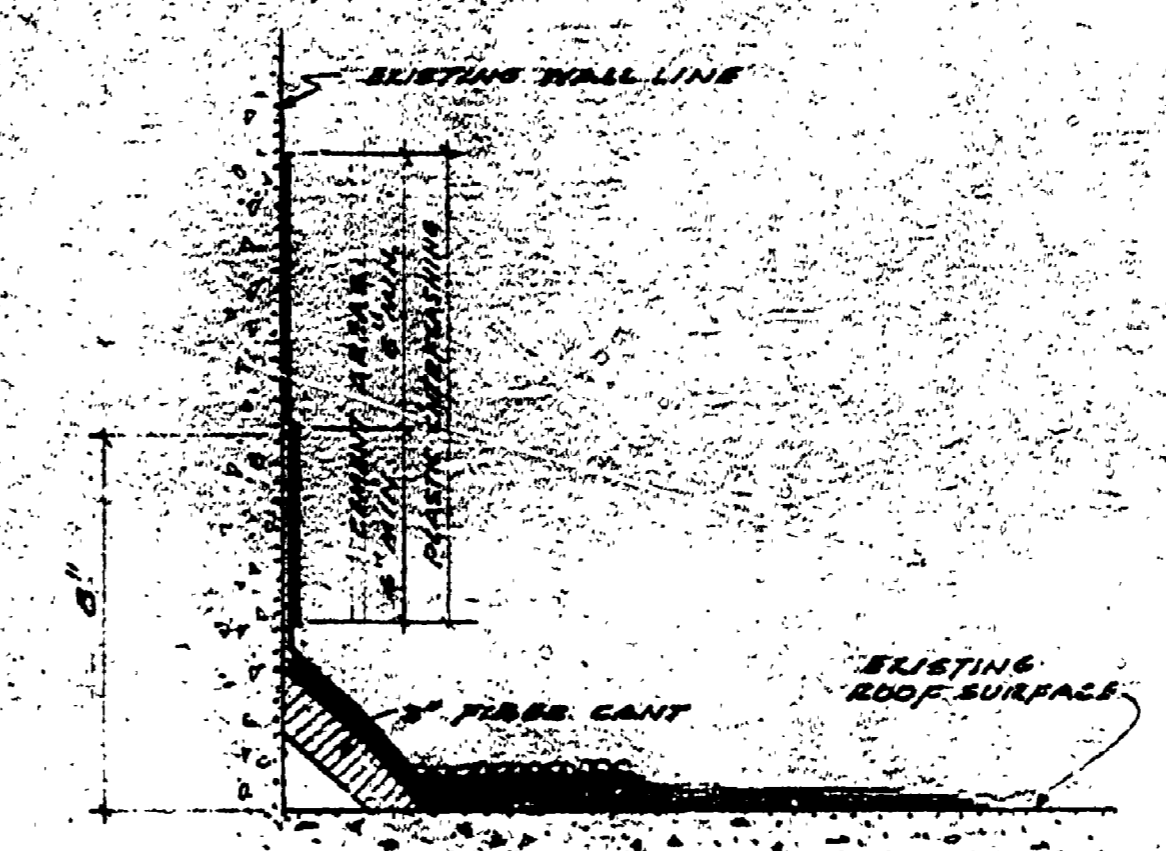


③
SCALE 5/8"=1'-0"

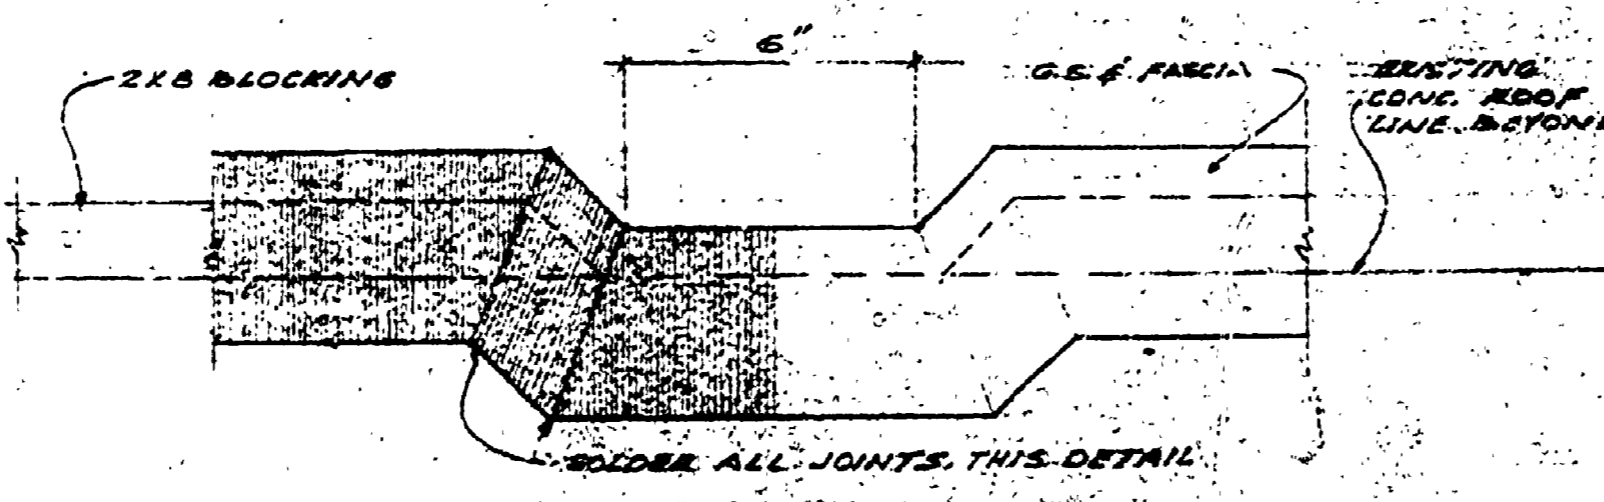

ELEVATION SCUPPER DETAIL
②A
SCALE 3/4"=1'-0"

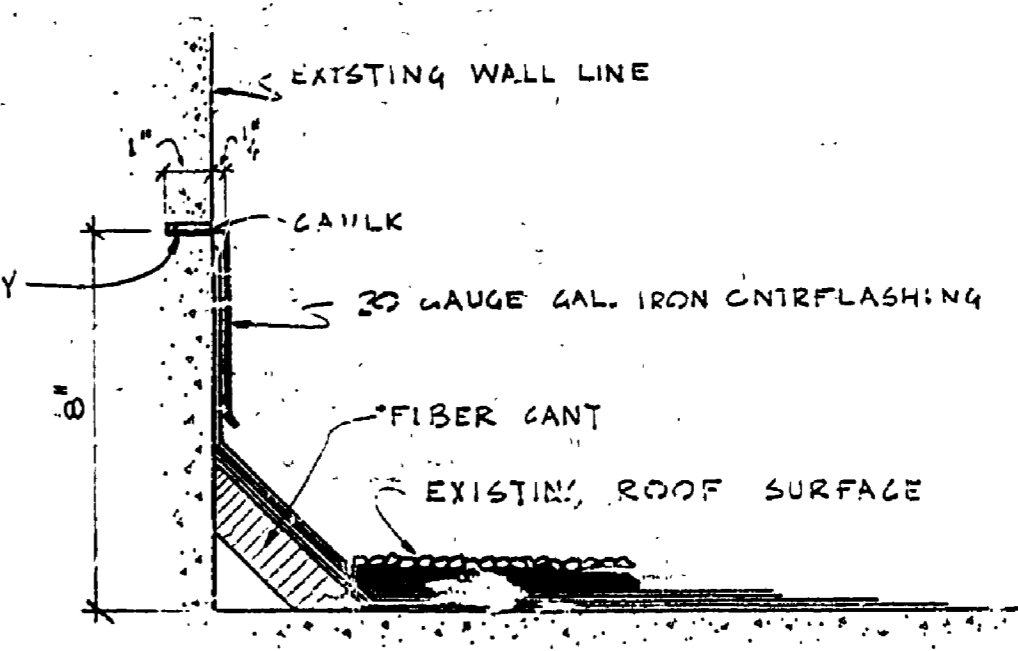

REVISED COUNTERFLASHING INSTALLATION DETAIL
SCALE 3/4"=1'-0"

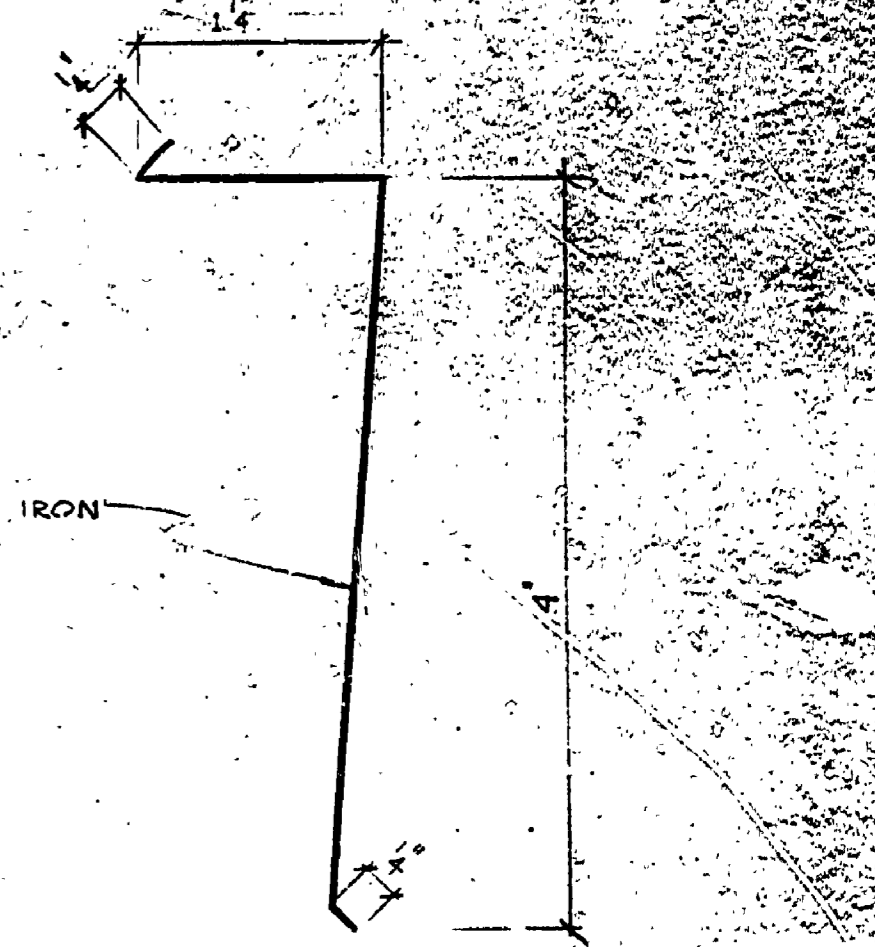

COUNTERFLASHING
FULL SCALE

| | |
|-----------------------------------------------|----------------------|
| CONSERVATION COMMISSION APPROVAL | |
| BY: _____ | DATE: _____ |
| DESIGN | |
| RECOMMENDED FOR APPROVAL: <u>W.M. LARSEN</u> | DATE: <u>3-27-67</u> |
| RECOMMENDED FOR APPROVAL: <u>E.P. PEARSON</u> | DATE: _____ |
| DIVISION APPROVAL | |
| BY: <u>Paul P. O'Connell</u> | DATE: <u>3-27-67</u> |
| ACTING DIVISION CHIEF | |
| MICHIGAN DEPARTMENT OF CONSERVATION | |
| APPROVED: <u>H.C. M... ..</u> | DATE: <u>3-27-67</u> |
| CHIEF ENGINEER | |
| PLAN NO. _____ | PROJECT NUMBER _____ |
| SHEET _____ | OF _____ |

MICHIGAN DEPARTMENT OF CONSERVATION
PARKS AND RECREATION DIVISION

REVISED COUNTERFLASHING CONCRETE BUILDING MUSKEGON STATE PARK