




DRAWN BY J. W. F. TRACED BY J. W. F. CHECKED BY S. M. H. DATE 1/4/49.	REVIEWED BY SECTIONS ARCHITECTURAL ENGINEERING LANDSCAPE	APPROVED BY ASSISTANT CHIEF IN CHARGE OF DESIGN	NO. 1 2 3	DATE 	REVISIONS 4 5 6	BY 	DATE
--	---	---	-----------------	------------------	--------------------------	----------------	------------------

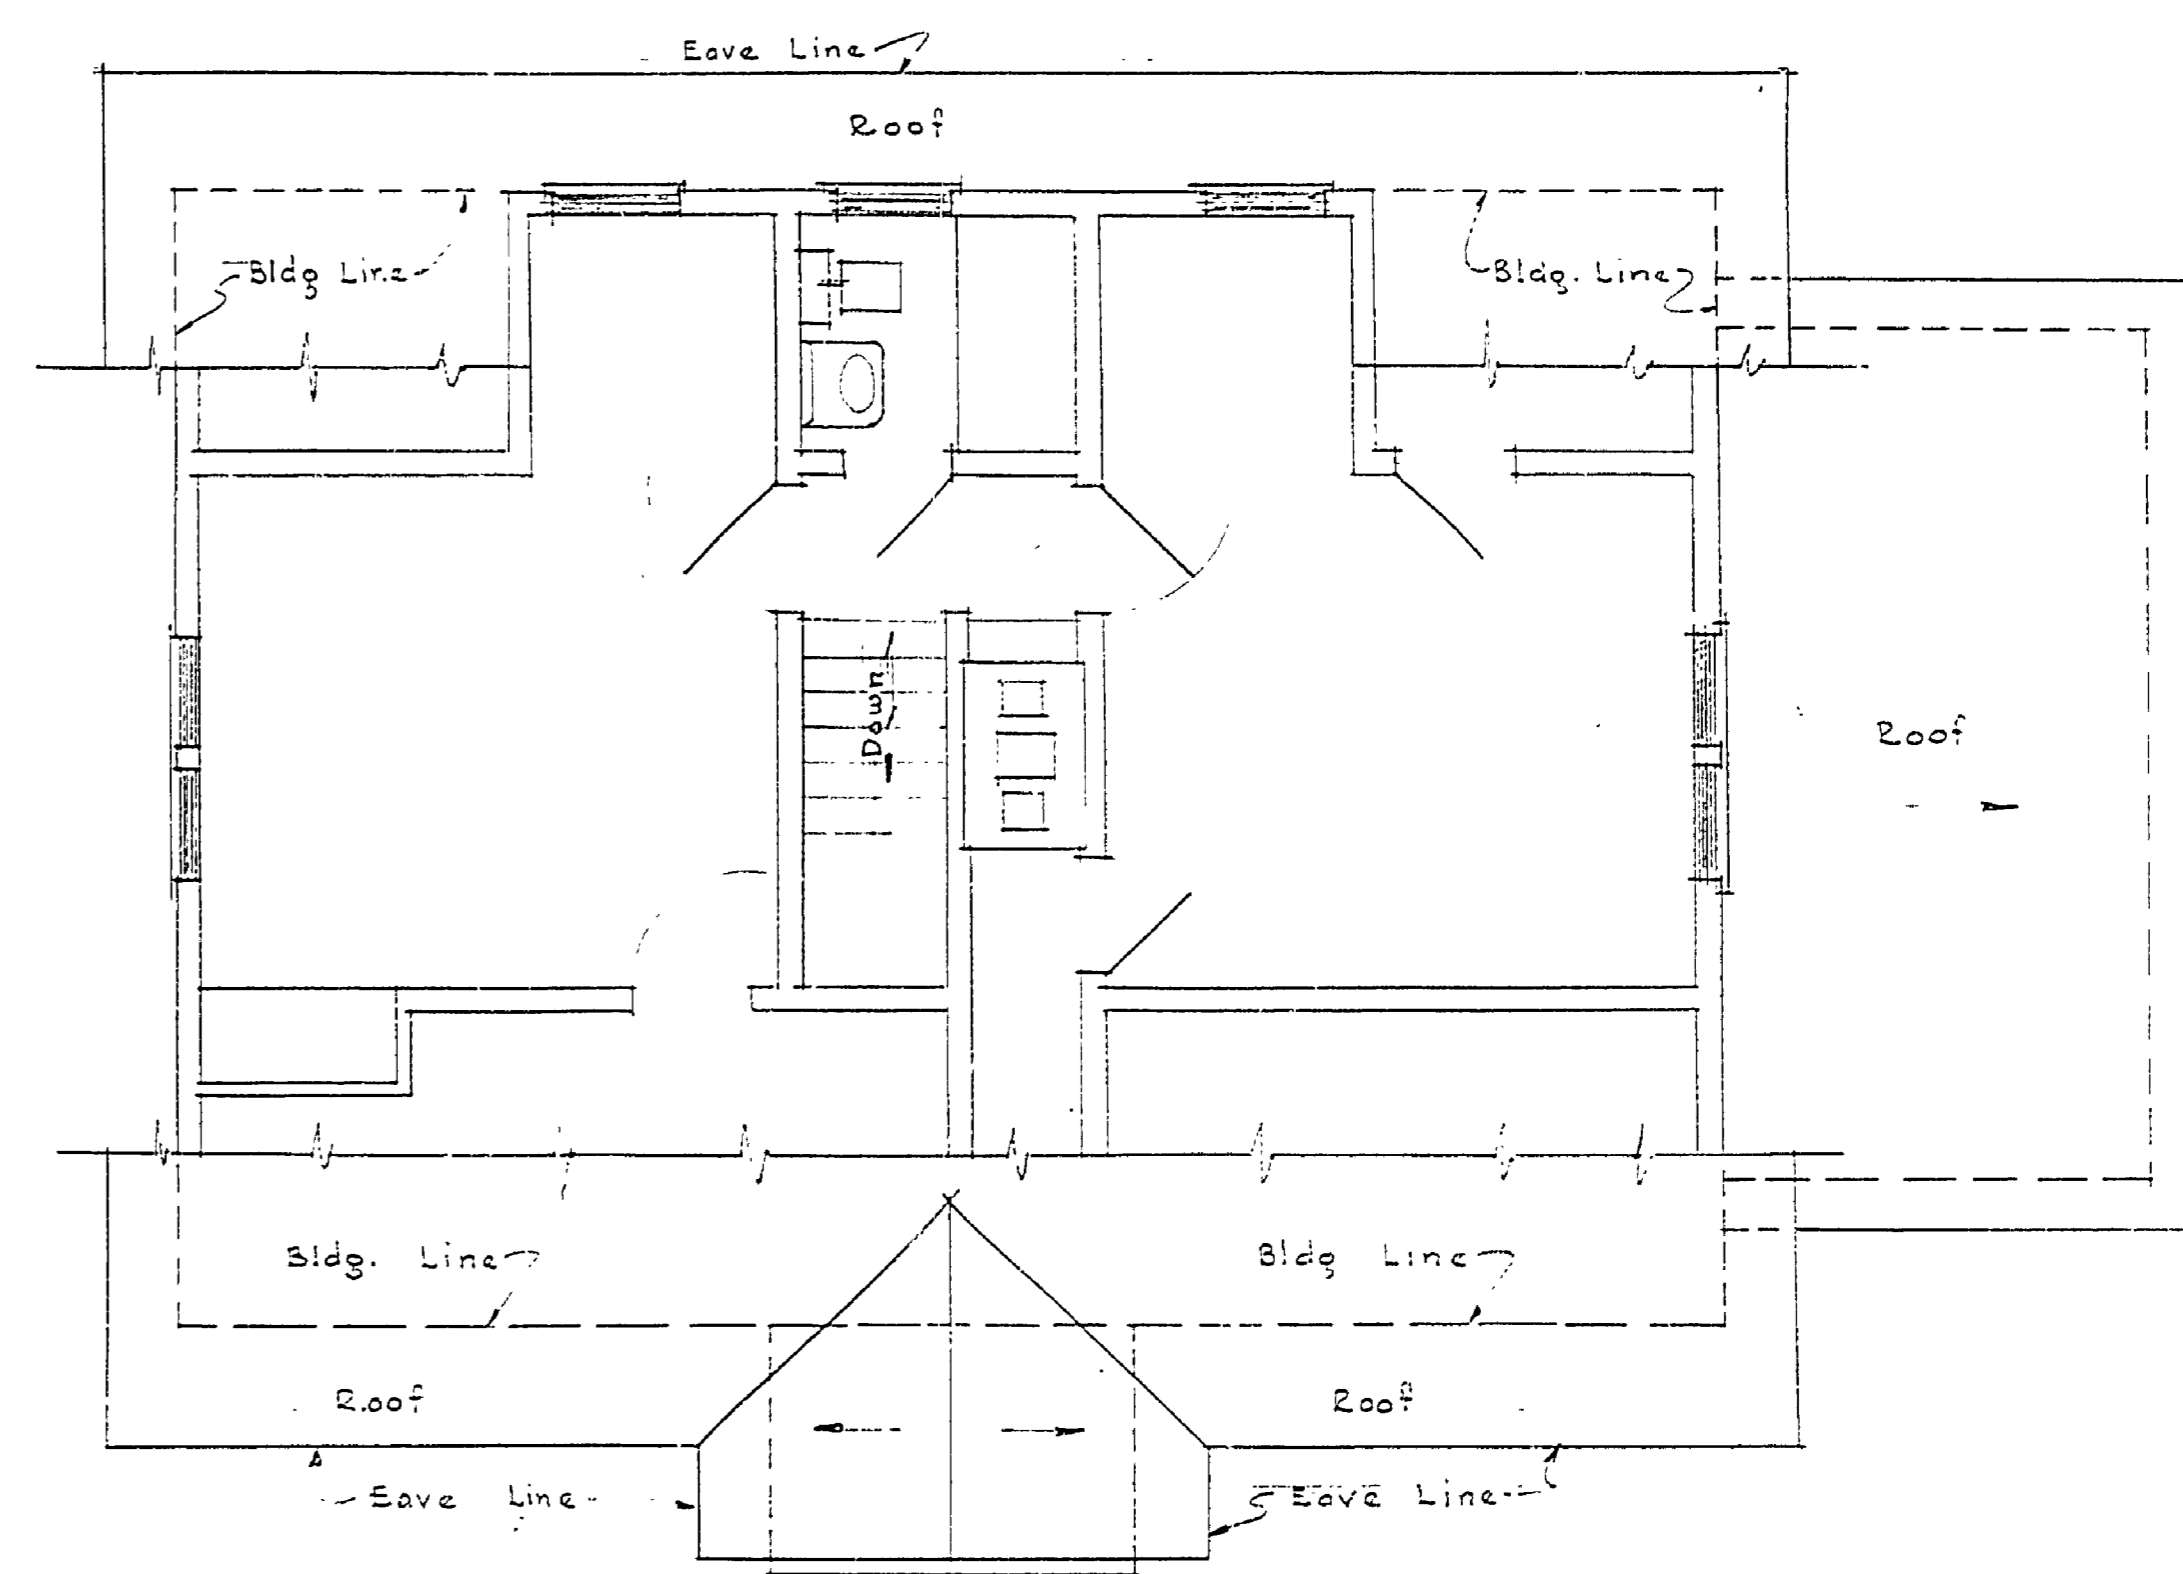

SECOND FLOOR PLAN
 scale 1/4" = 1'-0"

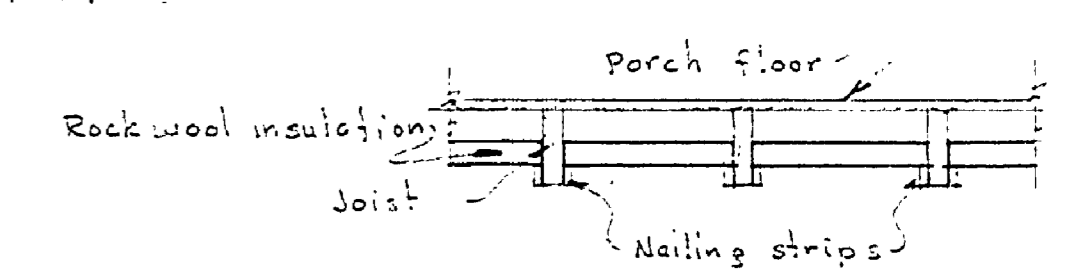

DETAIL SECTION OF FLOOR INSULATION
 scale 3/4" = 1'-0"

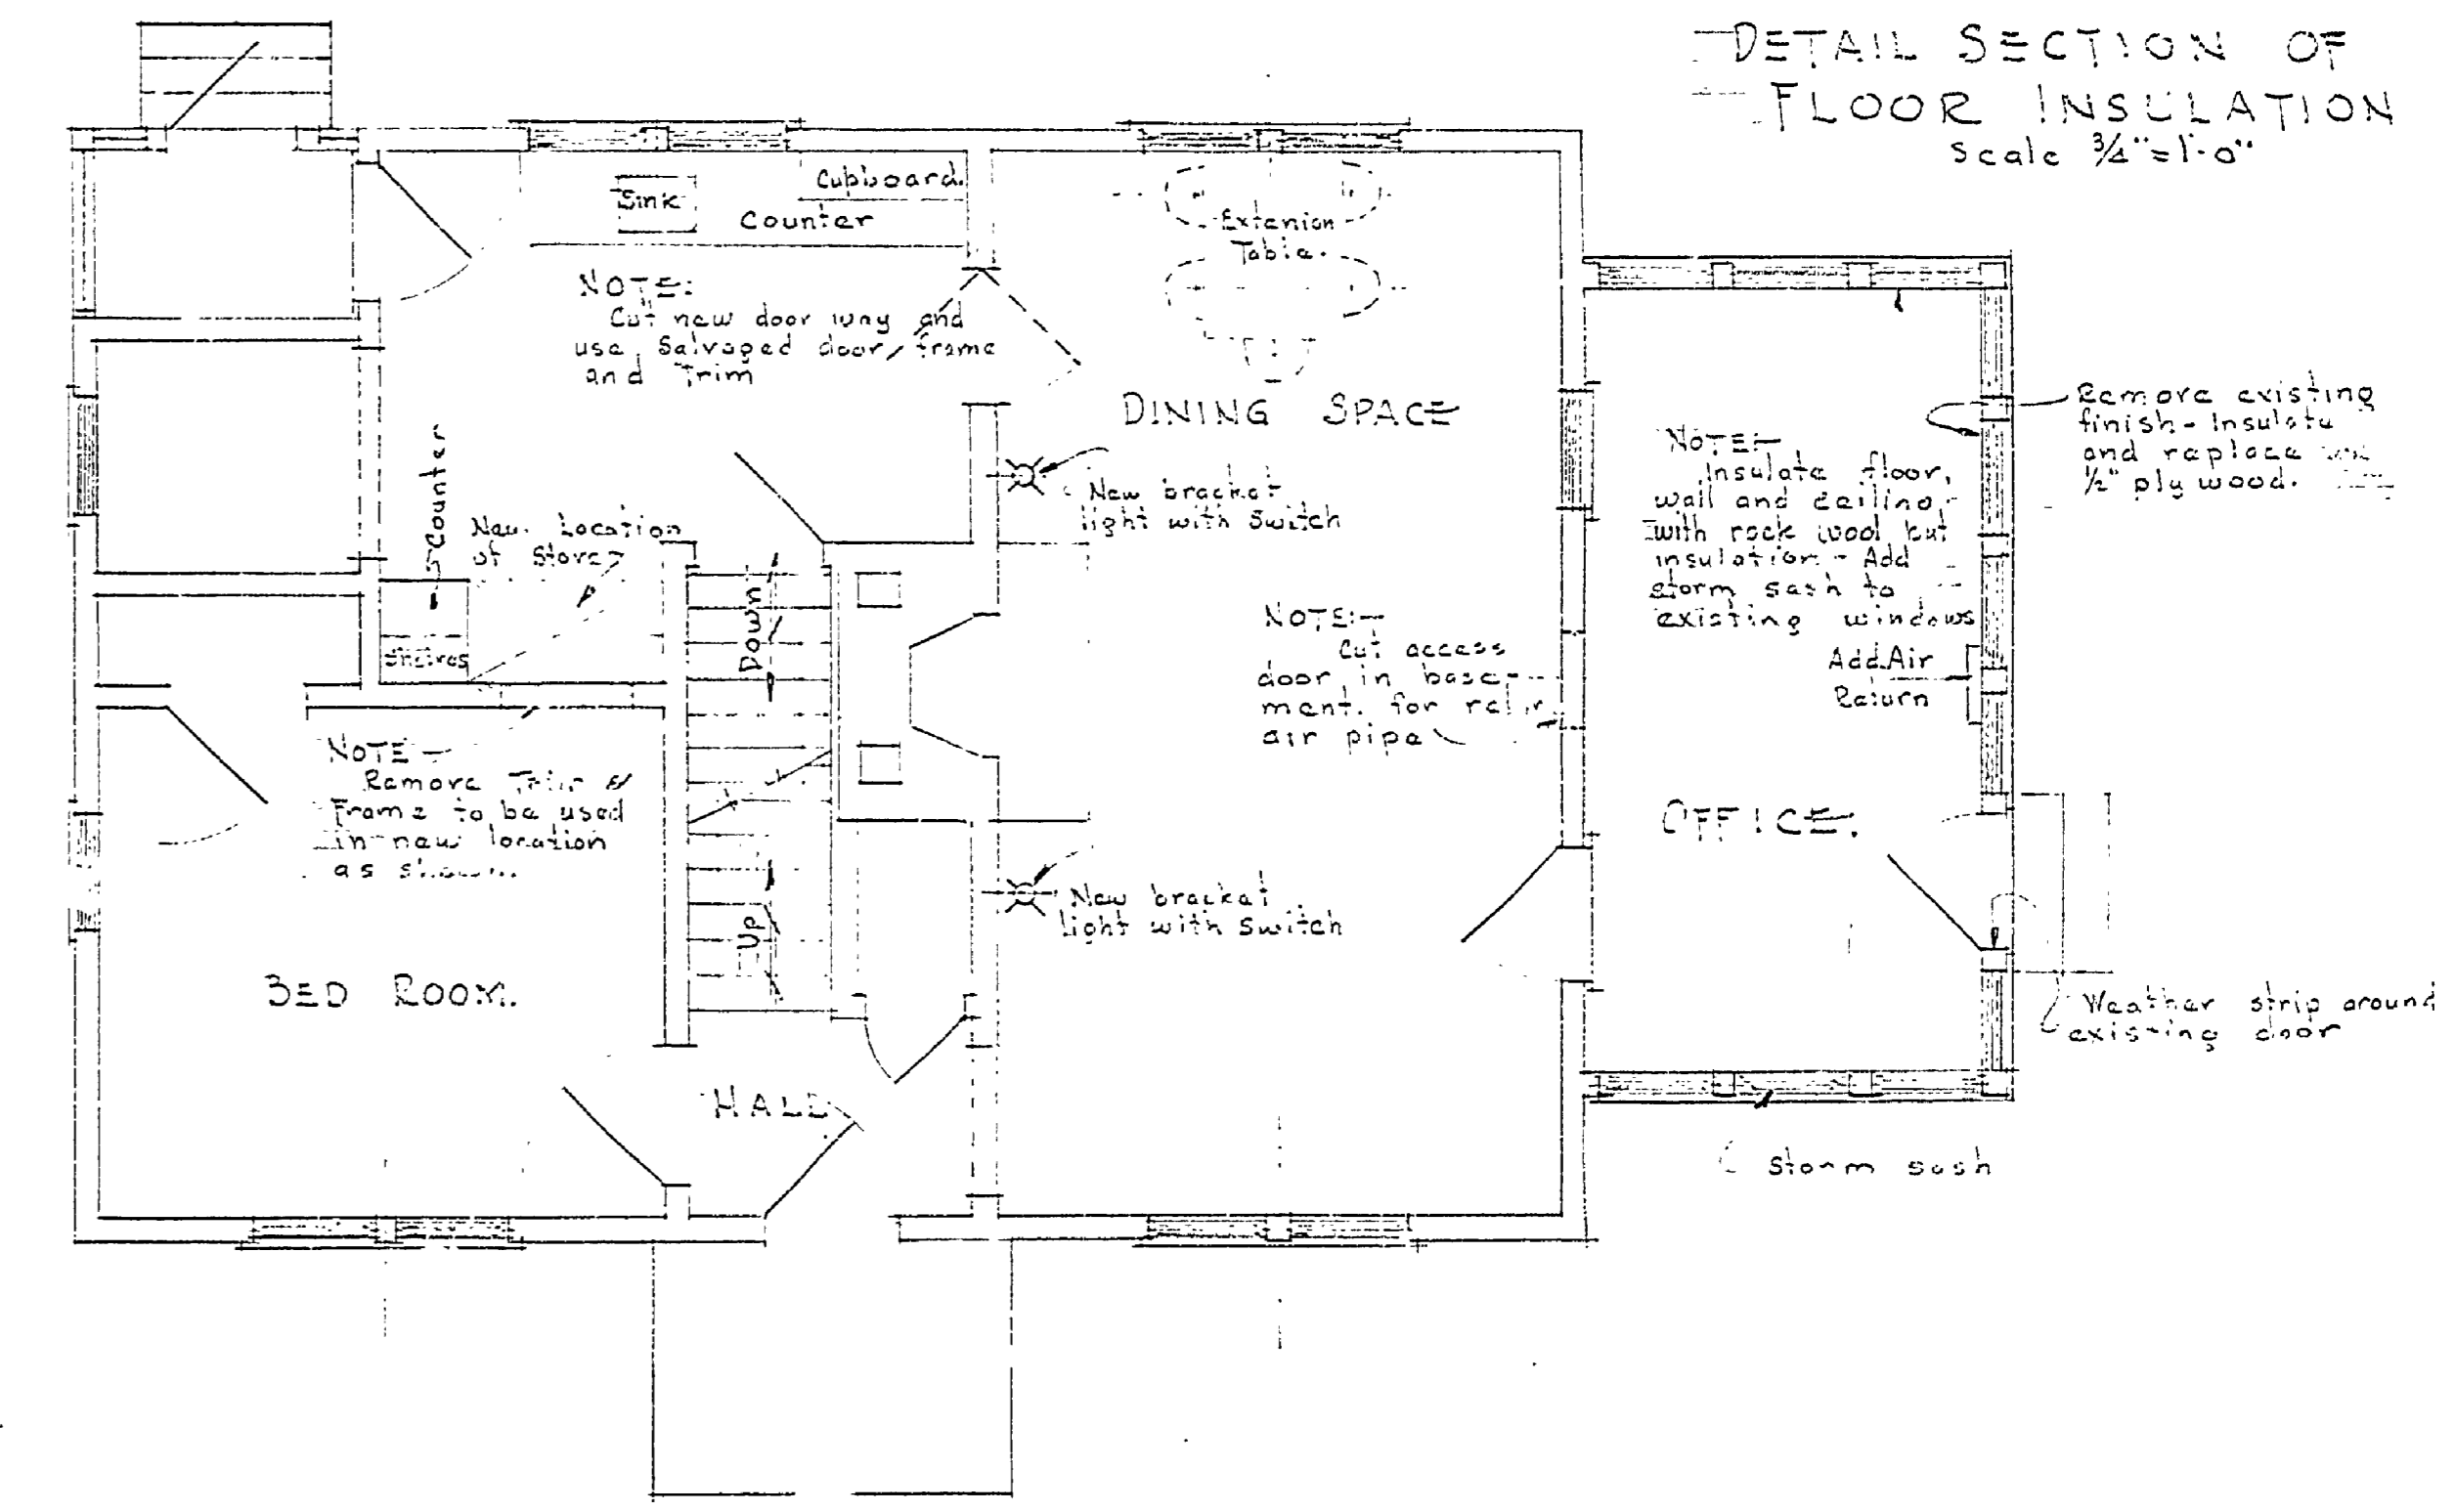

FIRST FLOOR PLAN
 scale 1/4" = 1'-0"

MICHIGAN
 DEPARTMENT OF CONSERVATION
 PARKS AND RECREATION DIVISION

MUSKEGON STATE PARK
 CARETAKER'S HOME
 REMODELING & INSULATING OFFICE

SHEET NO. 1a
 OF

PLAN NO. A-92a