




PLAN "TOP VIEW"

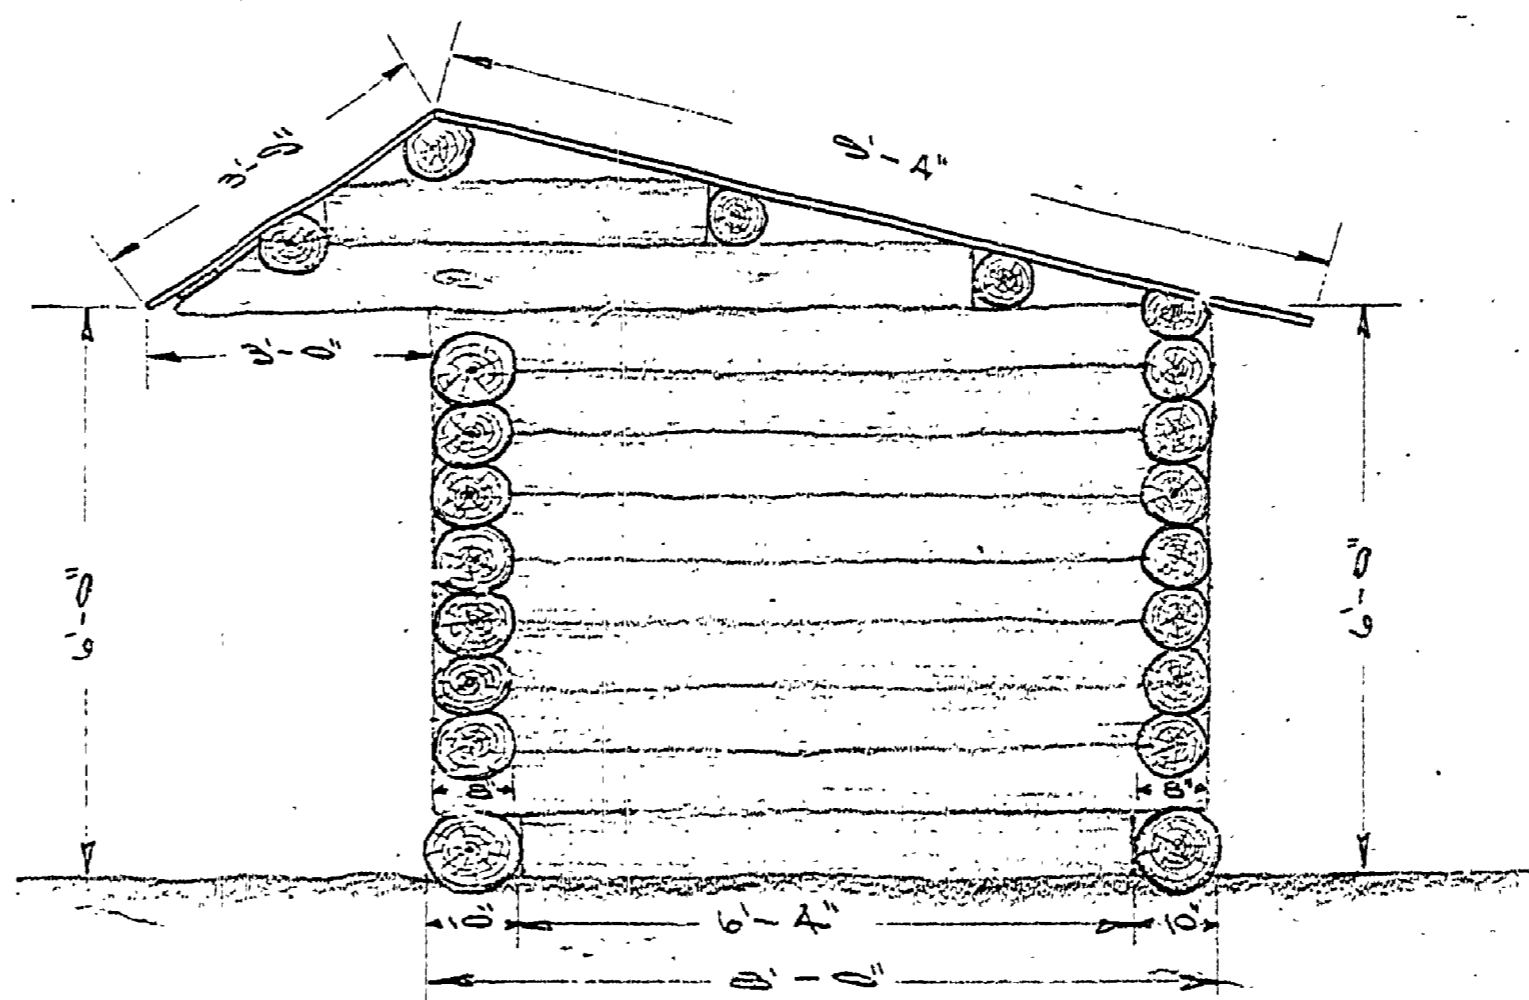

END ELEVATION

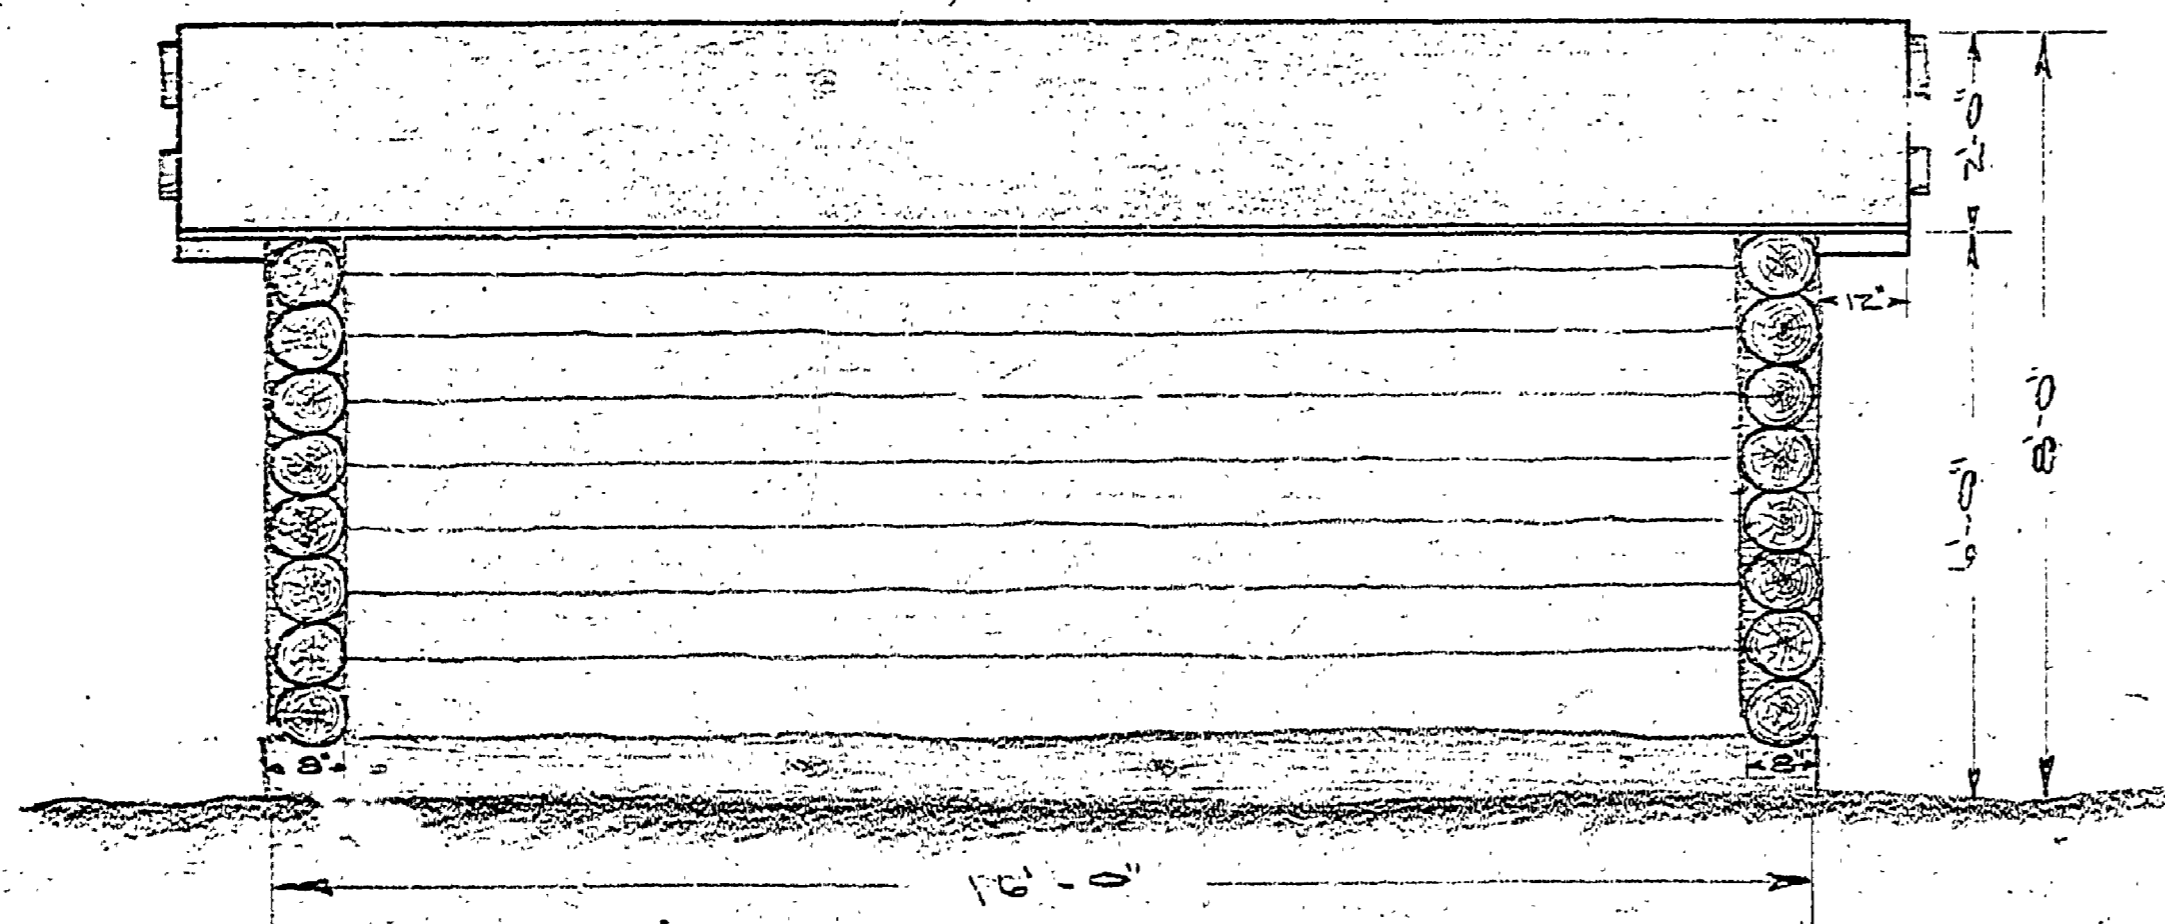

FRONT ELEVATION

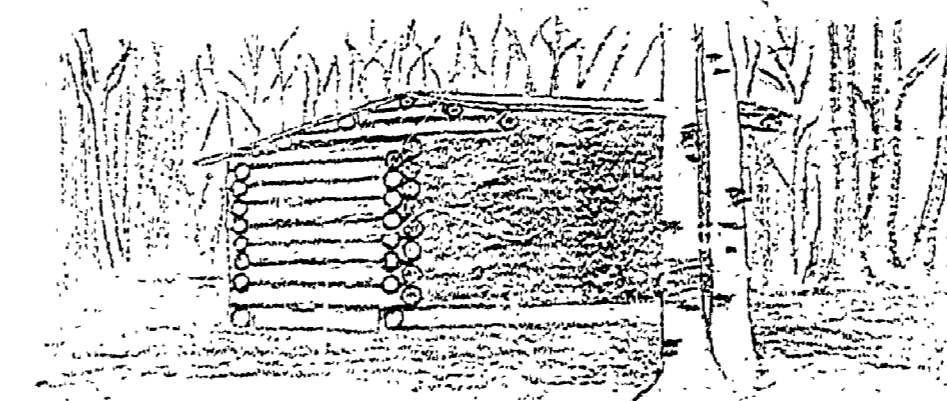

L.G. SHELTER
 FOR
 MICHIGAN STATE PARK
 DEPARTMENT OF CONSERVATION
 JOHN BAIRD DIRECTOR
 SCALE 1/2" = 1'-0" DATE 3-12-26
 R.H. - R.H.S.

A-93

Muskegon

A-93
 P-14