

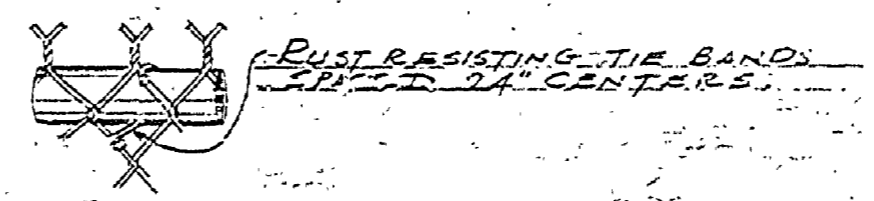


ELEVATION OF RAILING AND GUARD AT NORTH ELEVATION OF ROOF DECK
 SCALE 1/2" = 1'-0"

NOTE:
 ALL PIPE BAILINGS AND FITTINGS SHALL BE OF THE GAS PATTERN DESIGN. ALL THREADS RECESSED AND SHALL NOT SHOW.

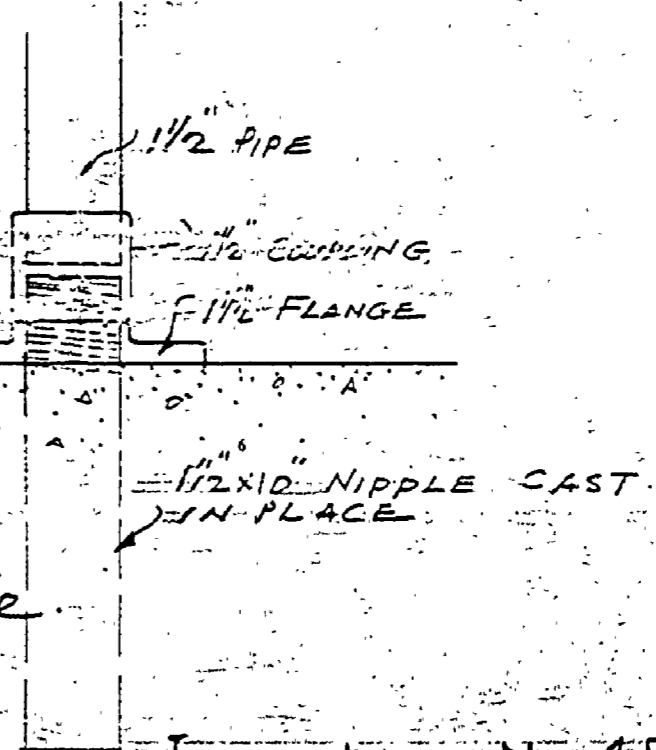

DETAIL OF WIRE FENCE SUPPORT

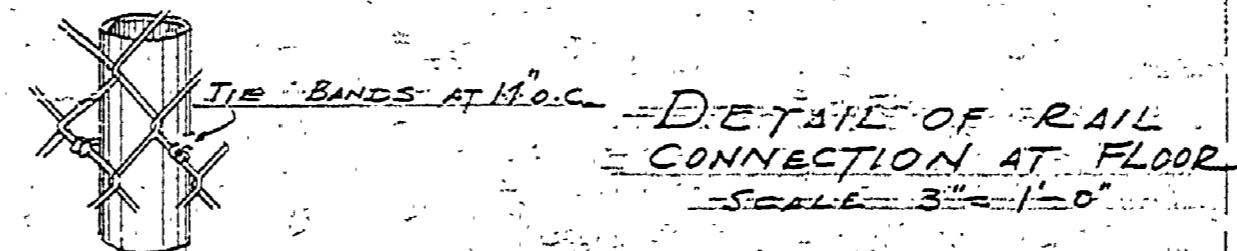

INSURANCE No. 15

MICHIGAN DEPARTMENT OF CONSERVATION STATE PARKS DIVISION		
DESIGNED BY E.P. [unclear]	MUSKEGON STATE PARK	DATE JULY 6-40
DRAWN BY [unclear]	MUSKEGON	SHEET NO. 18 OF 18
CHECKED BY [unclear]	BATH HOUSE	SCALE AS SHOWN
APPROVED [unclear]	CHIEF OF PARKS DIVISION	DATE
APPROVED [unclear]	INSPECTOR	DATE

A-103