

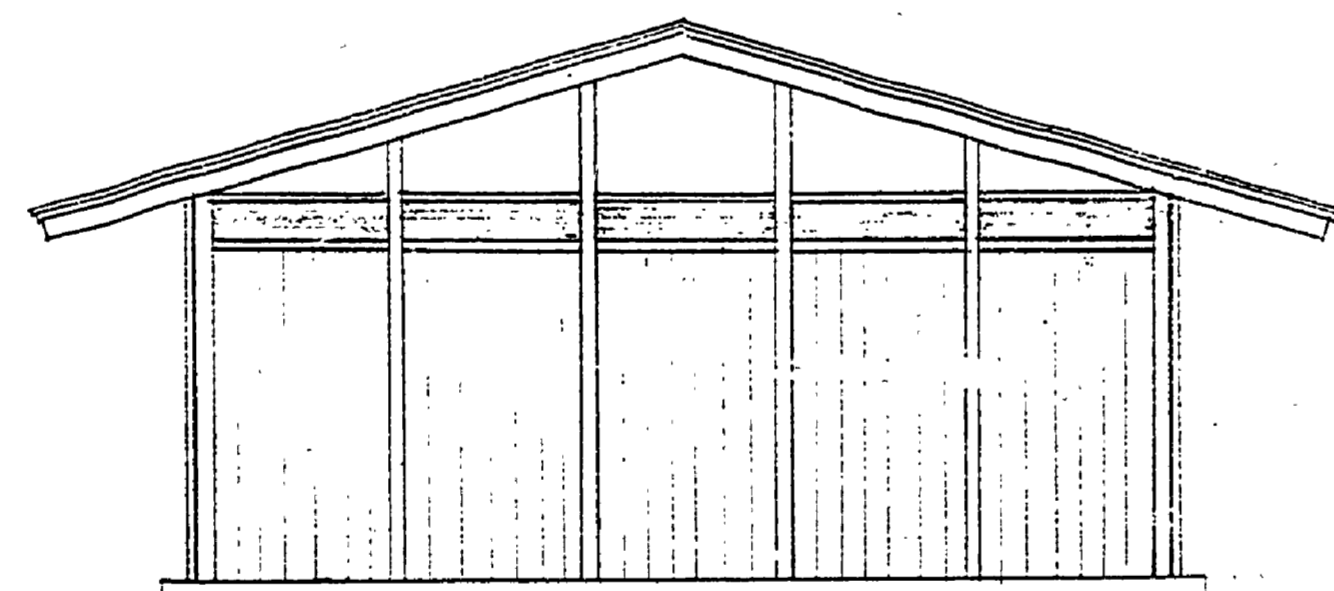


FLOOR PLAN

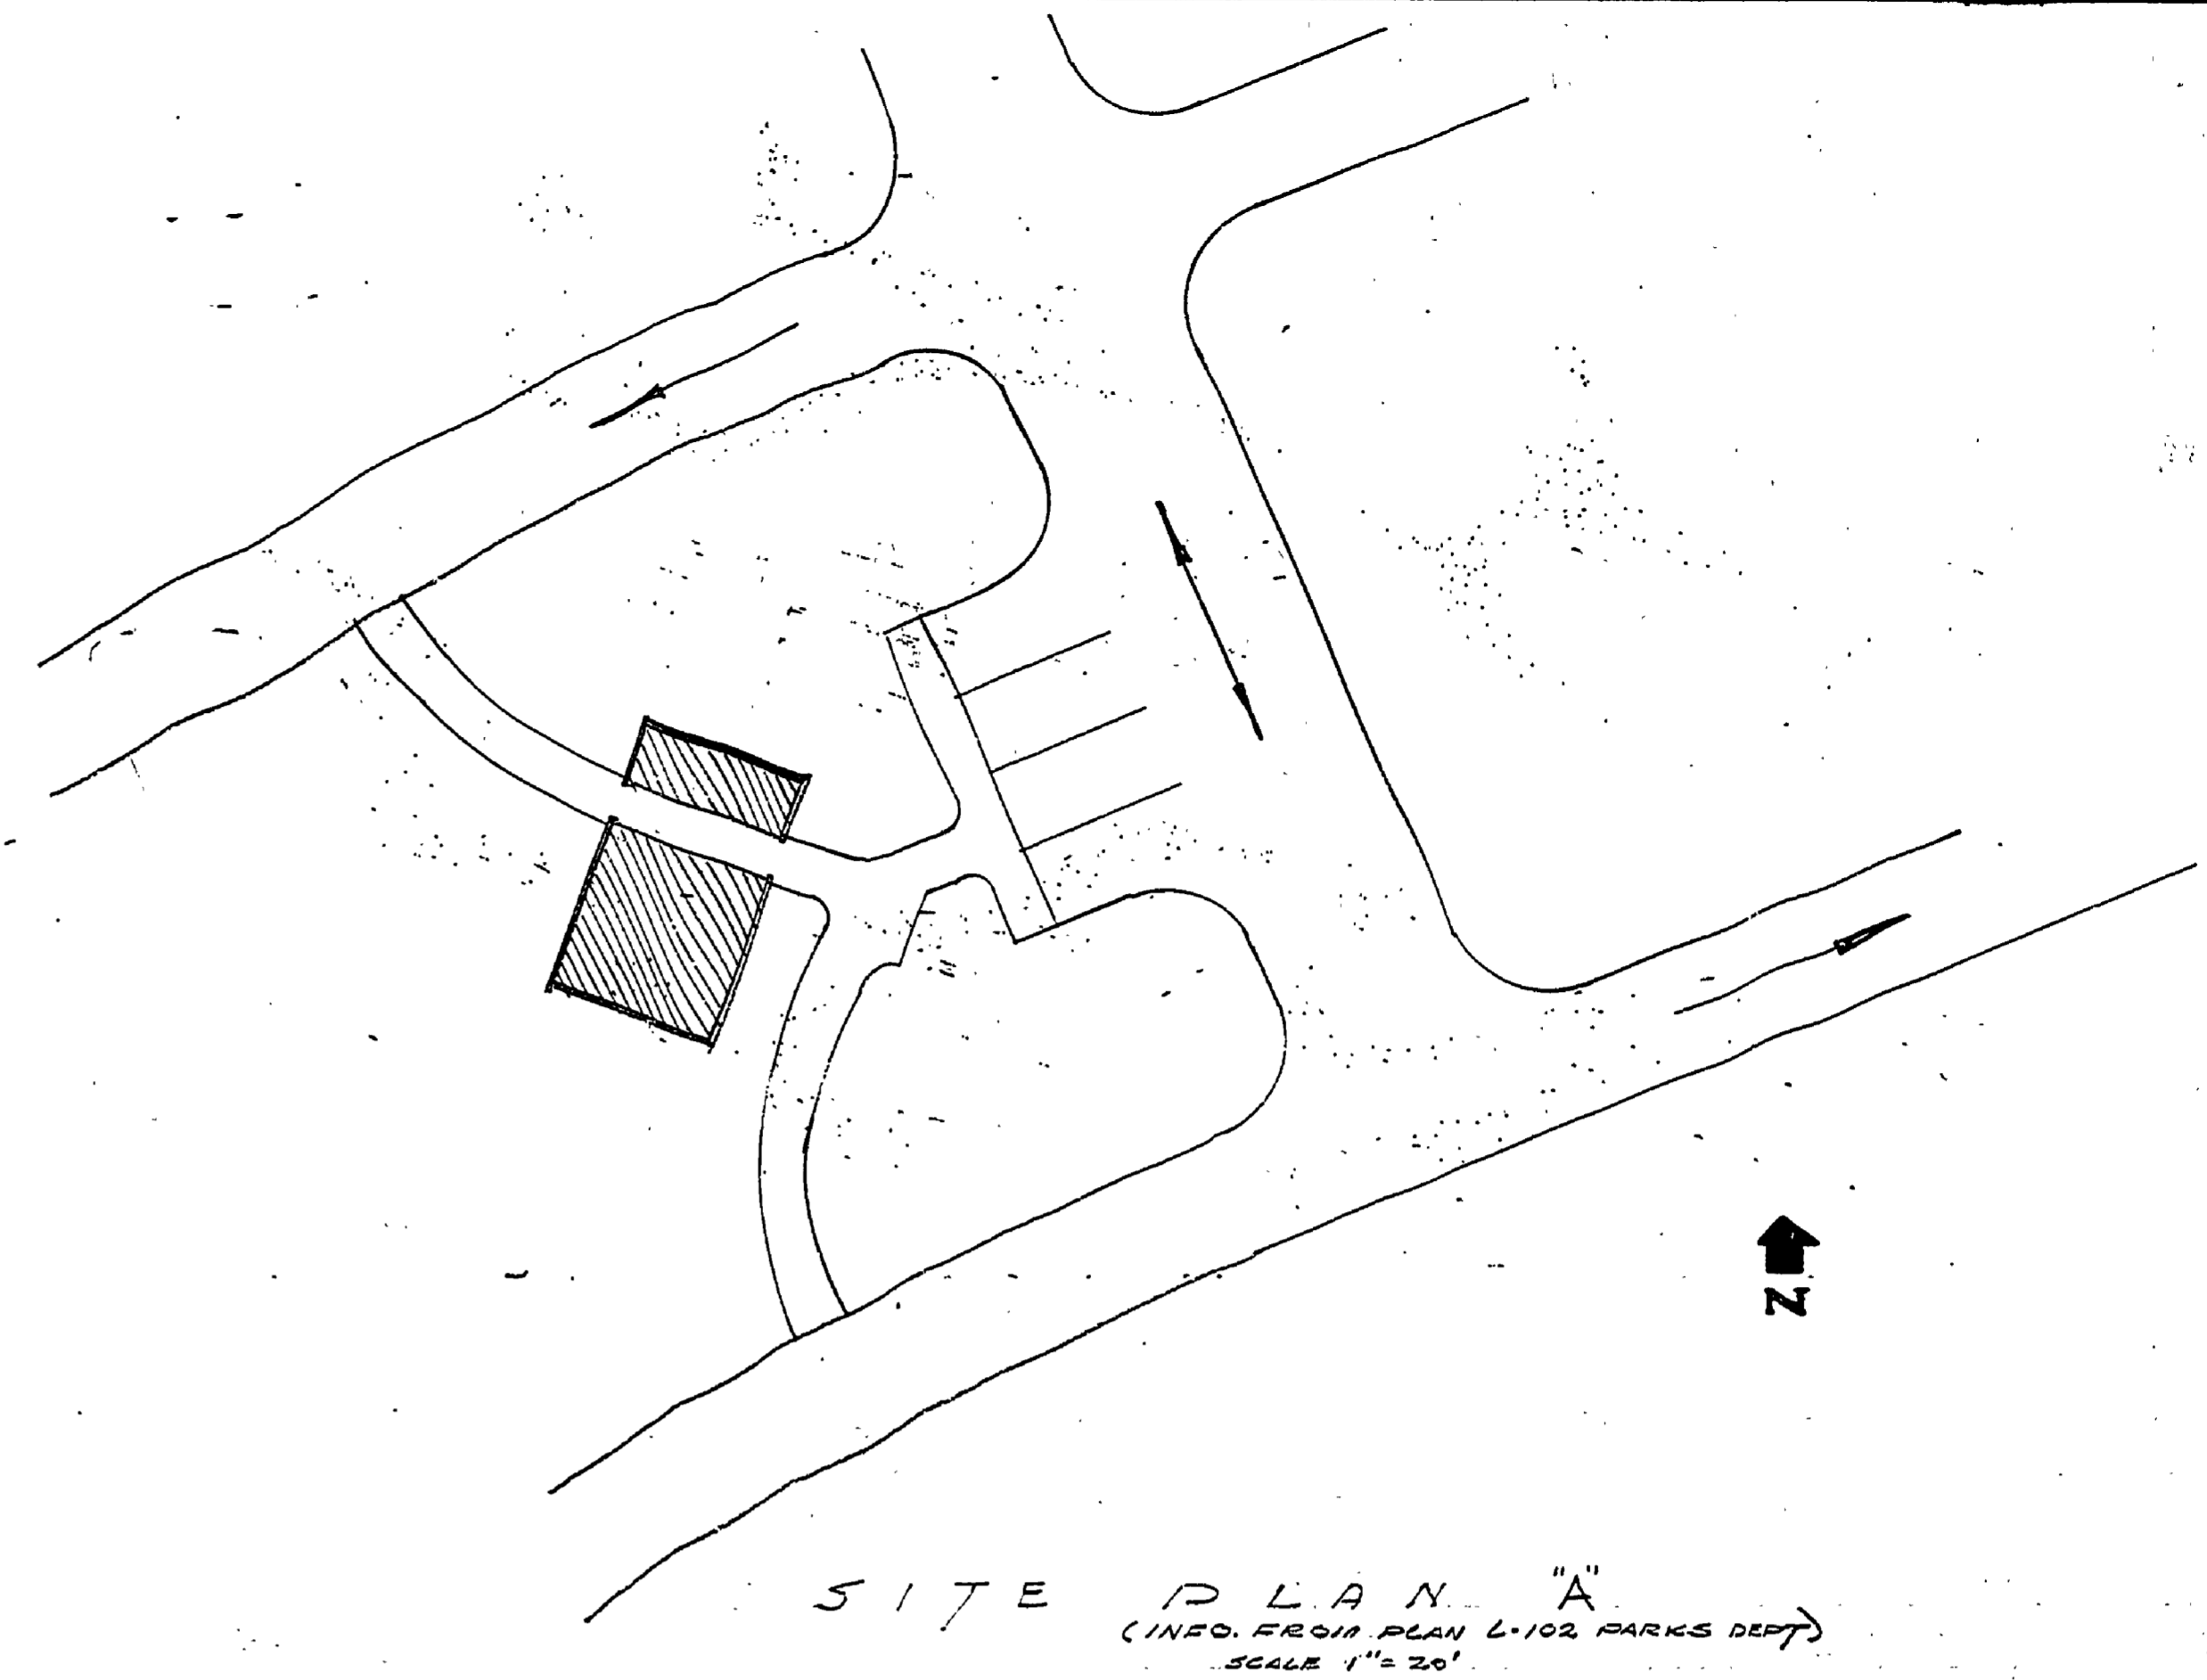

END ELEVATION

scale 1/4" = 1'-0"

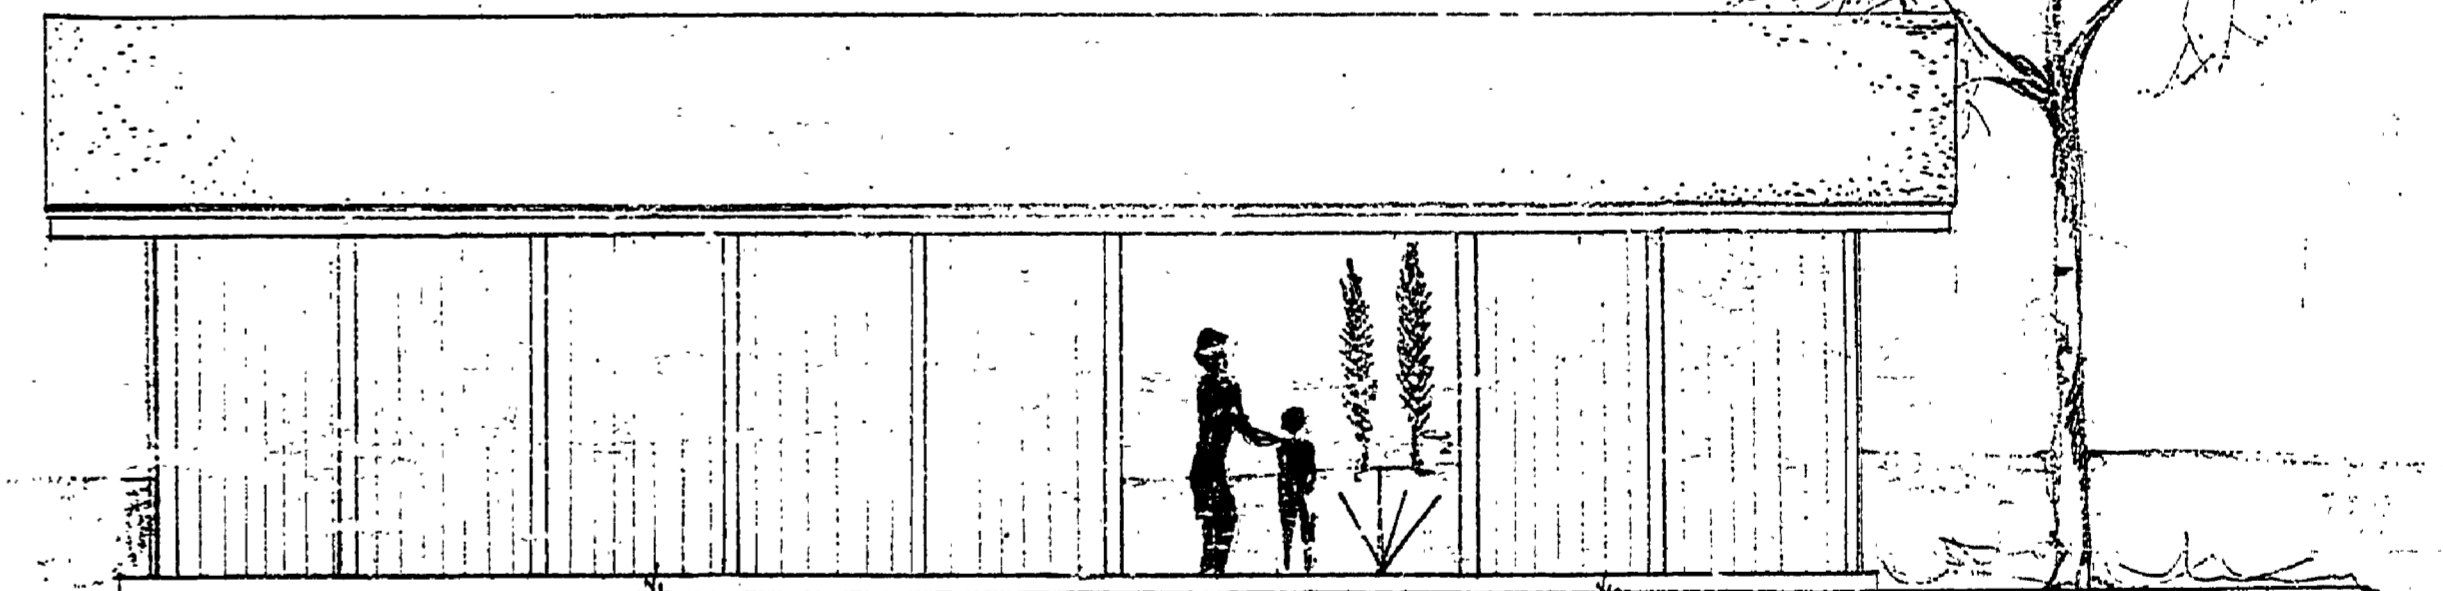

SIDE ELEVATION

CONSTRUCTION MATERIALS OUTLINE

FLOORS - QUARRY TILE ON CONCRETE
 EXTERIOR WALLS - STAINED BLU WOOD
 INTERIOR WALLS - TOILET PARTITION - PLATED PLYWOOD - SHOWERS - CERAMIC TILE
 ROOF - RAFTERS - WOOD DECK - GUTTER NO. 3 SURFACE

BUILDING COMMITTEE APPROVAL	
BY: <i>HE Wood</i>	DATE: 7-4-68
RECOMMENDED FOR APPROVAL: <i>W.N.G.</i>	DATE: 5-9-68
RECOMMENDED FOR APPROVAL: <i>R. Patel</i>	DATE: 7-31-68
SECTION APPROVAL	
BY: <i>Robert A. Dube</i>	DATE: 8-15-68
ENGINEERING SECTION	
APPROVED: <i>HE Wood</i>	DATE: 9-4-68

SURVEYED BY	DRAWN BY	NO.	DATE	BY	REVISIONS	NO.	DATE	BY	REVISIONS
		1.				3.			
		2.				4.			

MICHIGAN DEPARTMENT OF CONSERVATION

TOILET & SHOWER BLDG "A"
 R.J. HOFF MASTER STATE PARK

SHEET NO. 1 OF 1
 FOR PROJECT NO. B-108-944-700-01-01

SHEET 1 OF 1 PLAN NO. A-101