




FLOOR PLAN

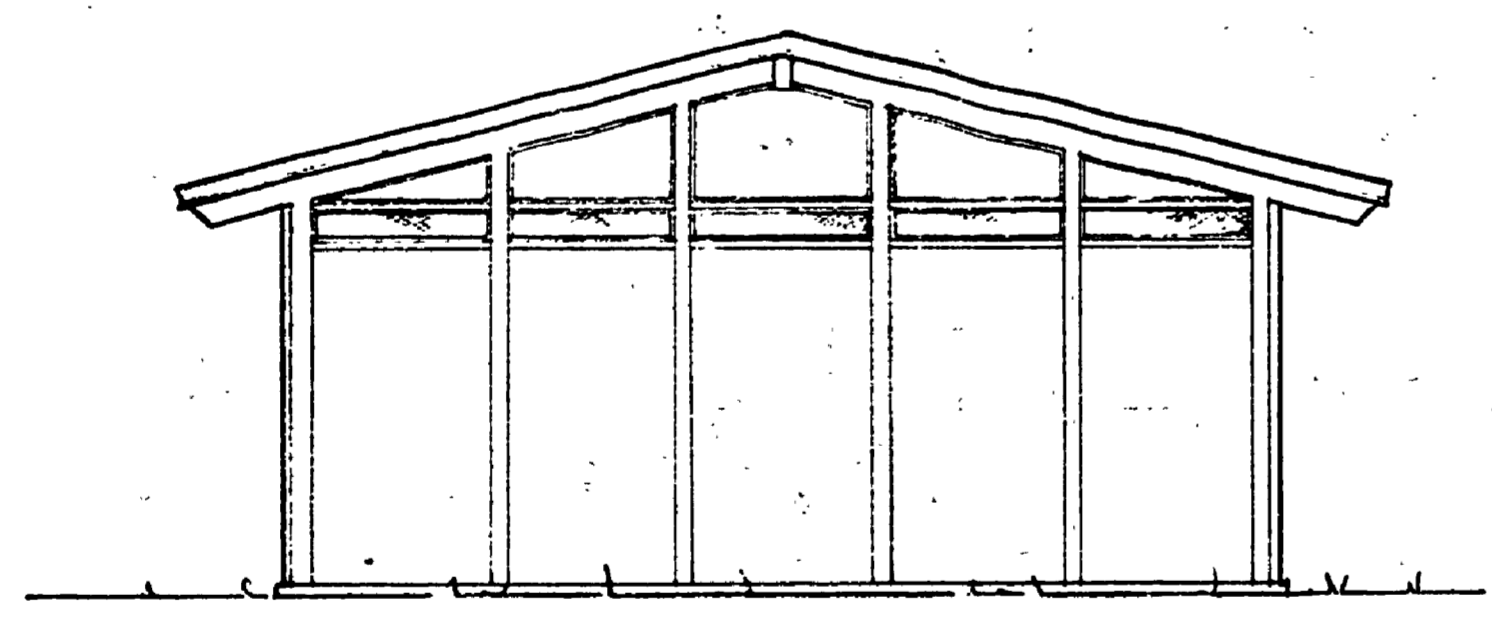

END ELEVATION

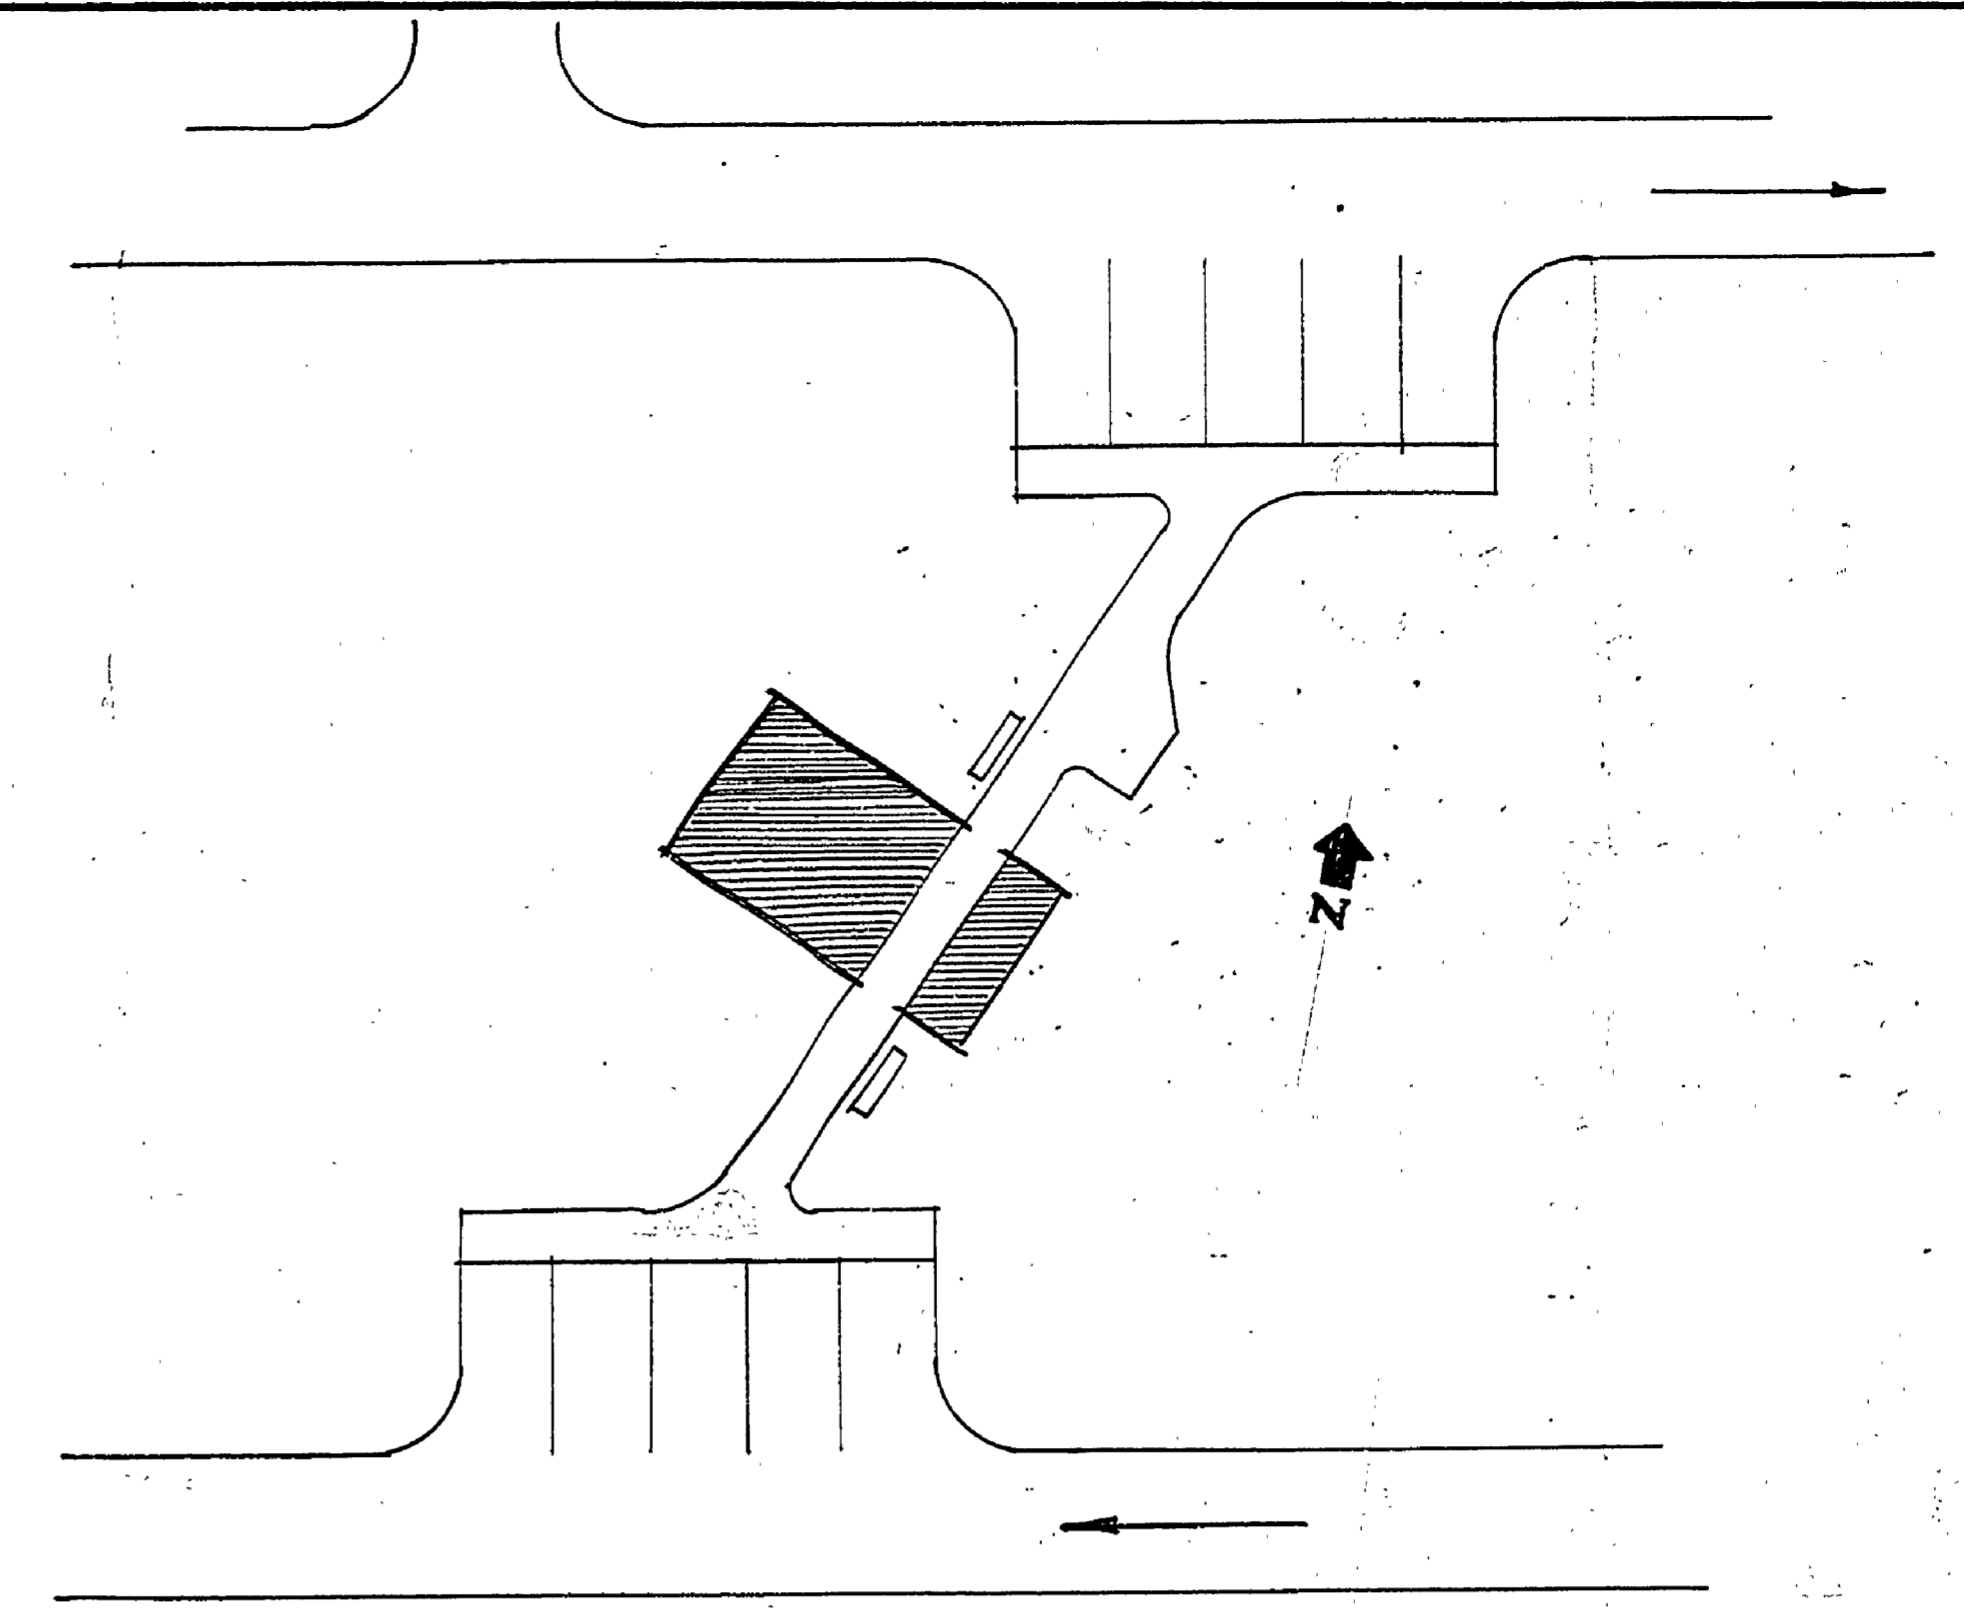

SITE PLAN 'B'  
(INFO. FROM PLAN 'A' TO PARKS DEPT.)  
SCALE 1/8" = 1'-0"

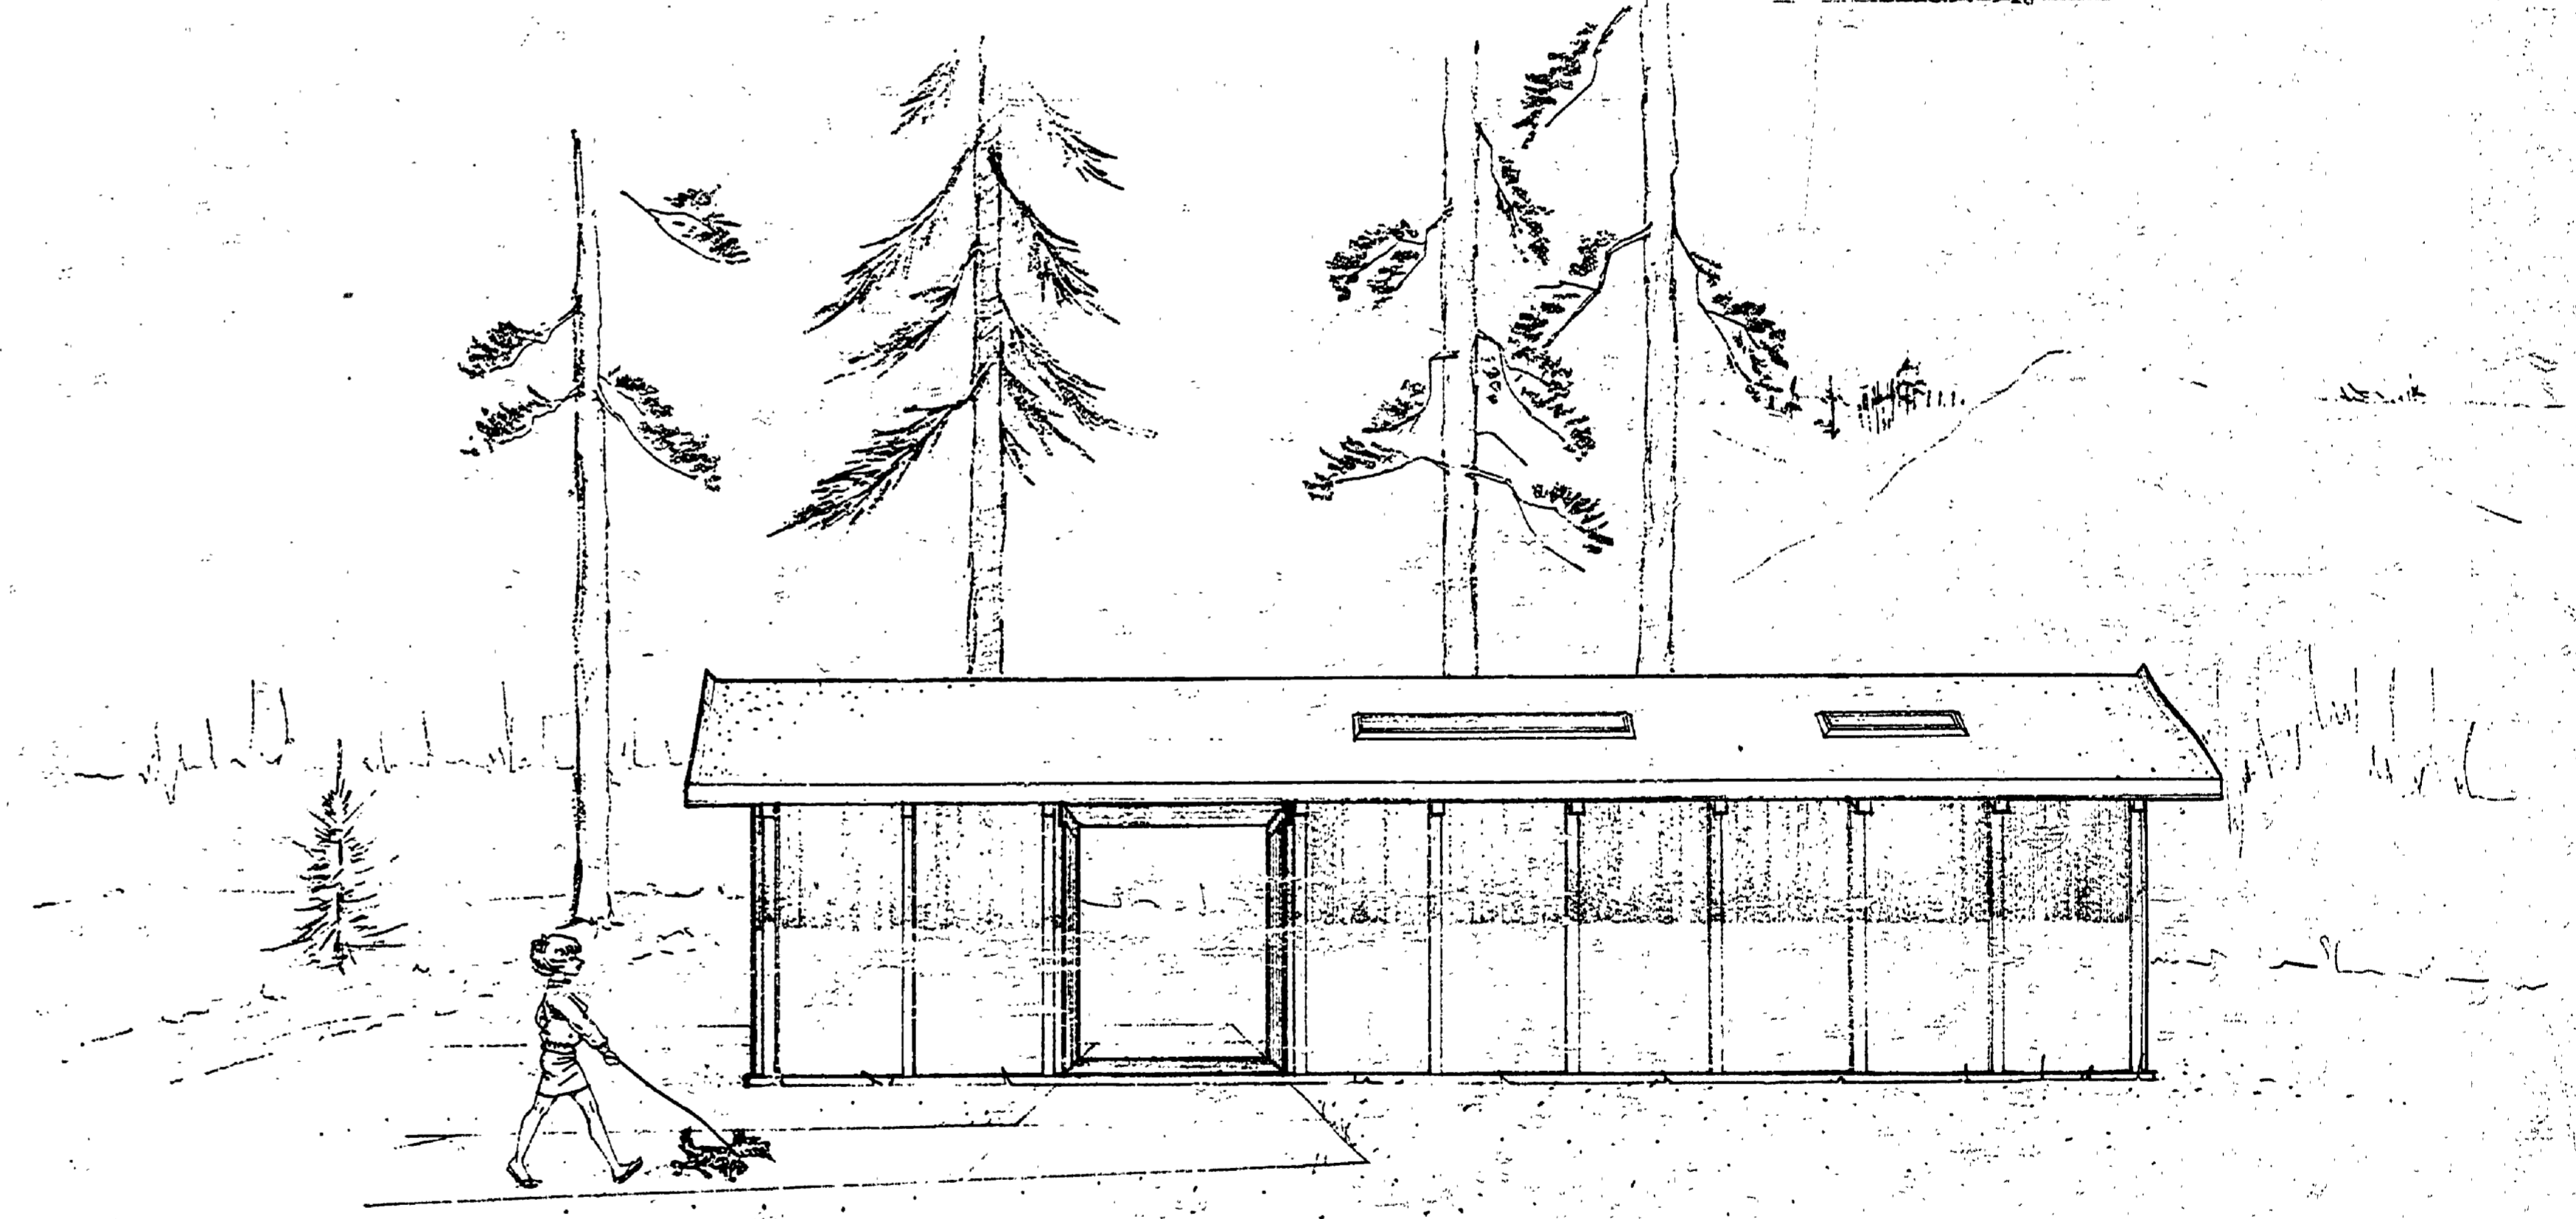

PROPOSED CAMP GROUND TOILETS 'B'

CONSTRUCTION

FLOORS: QUARRY TILE ON CONCRETE  
 EXT. WALLS: STAINED PLYWOOD  
 INT. WALLS: CER. TILE & ENAMEL  
 ROOF: BUILT-UP ON WOOD DECK

BUILDING COMMITTEE APPROVAL	
BY: <i>H.C. Madison</i>	DATE: 9-4-68
RECOMMENDED FOR APPROVAL: <i>W.N.C.</i>	DATE: 5-9-68
RECOMMENDED FOR APPROVAL: <i>R. Pettit</i>	DATE: 7-31-68
SECTION APPROVAL	
BY: <i>Robert A. Dodge</i>	DATE: 8-15-68
ENGINEERING SECTION	
APPROVED: <i>H.C. Madison</i>	DATE: 9-4-68

SURVEYED BY	DRAWN BY	NO.	DATE	BY	REVISIONS	NO.	DATE	BY	REVISIONS
	<i>CE</i>	1.	SEPT. 27			3.			
		2.				4.			

MICHIGAN DEPARTMENT OF CONSERVATION	<i>P.J. HOFFMASTER</i> STATE PARK	SHEET NO. 1 OF 1 FOR PROJECT NO. <i>PE-108-5124-500-024-01</i>
		SHEET 1 OF 1 PLAN NO. A-102