


HOFFMASTER STATE PARK TOILET & SHOWER BUILDING

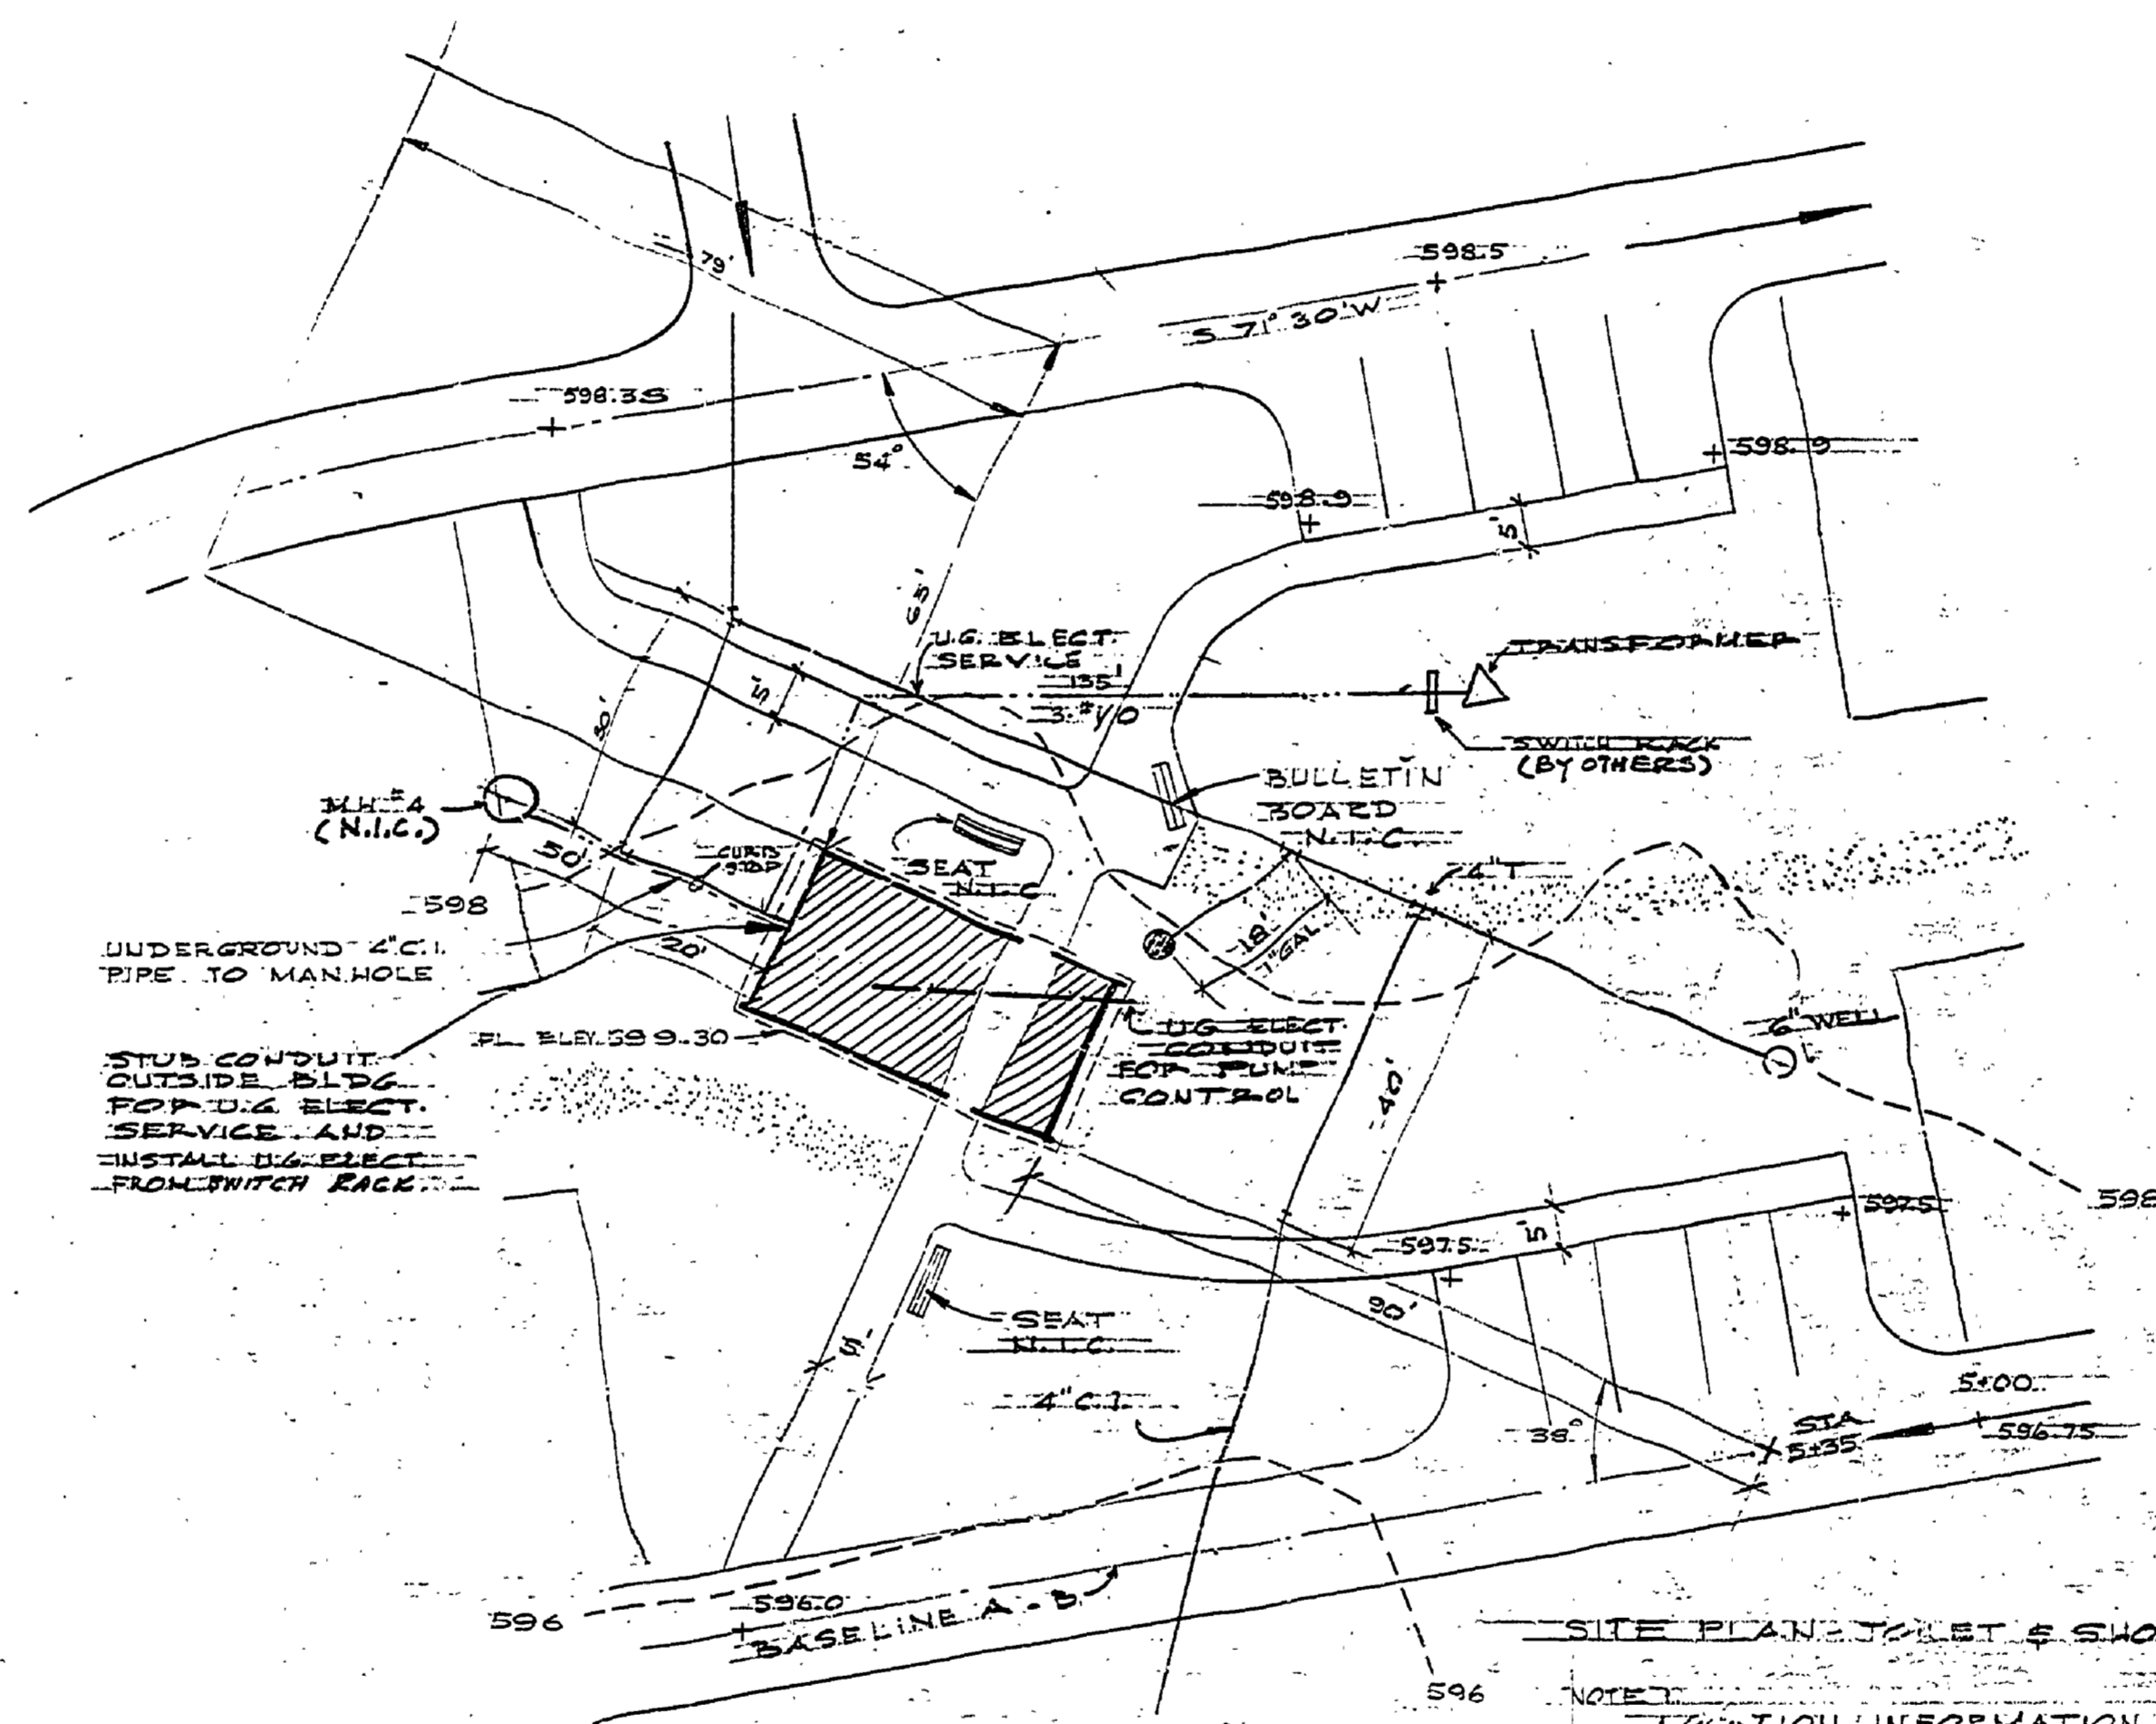

BENCH MARKS

B.M. #11 ELEV. 592.73
 N. ROOT 18" WHITE PINE 3' RIGHT STA. 2+22
 BASELINE "E-F"

B.M. #12 ELEV. 591.68
 N. ROOT OF 25" MAPLE 25' LEFT STA. 9+18
 BASELINE "E-F"

NOTE: SEE CAMPGROUND ENGINEERING PLANS FOR GEOGRAPHIC LOCATIONS OF ABOVE BENCH MARKS.

LEGEND

○ DRINKING FOUNTAIN


--- ELECTRICAL

— SEWAGE LINE

···· WATER LINE

SITE PLAN TOILET & SHOWER BLDG. B
 SCALE 1" = 20'

NOTE: LOCATION INFORMATION BASED ON PLAN E-101
 NOTE 2: ALL ROADS & PARKING AREAS WILL BE CONSTRUCTED UNDER ANOTHER CONTRACT.

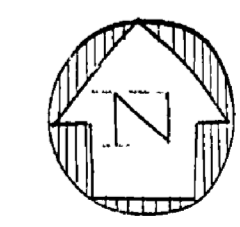

BY:	DATE
RECOMMENDED FOR APPROVAL: <i>V.N.G.</i>	1-69
RECOMMENDED FOR APPROVAL: <i>S.P. Patel</i>	1-20-69
SECTION APPROVAL	
BY: <i>Robert O. D... 24-69</i>	DATE
ENGINEERING SECTION	
APPROVED: <i>H.C. ... 2-8-69</i>	DATE

SURVEYED BY	DRAWN BY DDP	NO.	DATE	BY	REVISIONS	NO.	DATE	BY	REVISIONS
		1.				3.			
		2.				4.			

MICHIGAN
DEPARTMENT OF CONSERVATION

HOFFMASTER STATE PARK
TOILET & SHOWER BLDG. B

SHEET NO. 7 OF 8
FOR PROJECT NO. PA-108-5124-300-024-C1

COVER SHEET
SHEET 7 OF 8 PLAN NO. A-1023A