


FINISH SCHEDULE


ROOM NAME & NO.	FLOOR	WALL	CIG.	BASE	REMARKS
1. SERVING	•	•	•	•	M.D.O. PLYWD. SHELVES PAINT
2. PUBLIC	•	•	•	•	M.D.O. PLYWD. SHELVES PAINT
3. WOMENS T.	•	•	•	•	M.D.O. PLYWD. SHELVES PAINT
4. PIPE ALLEY	•	•	•	•	M.D.O. PLYWD. SHELVES PAINT
5. MENS T.	•	•	•	•	M.D.O. PLYWD. SHELVES PAINT
7. STORE ROOM	•	•	•	•	M.D.O. PLYWD. SHELVES PAINT
8. CONCESS. TOILET	•	•	•	•	M.D.O. PLYWD. SHELVES PAINT
9. MEZZANINE	•	•	•	•	M.D.O. PLYWD. SHELVES PAINT

NOTE:
ALL EXPOSED NO. 10, PLATES, BLOCKING, BRANDED PLYWOOD, ETC., SHALL BE CLEAR ALL HEART REDWOOD (NO SAPWOOD ALLOWED)

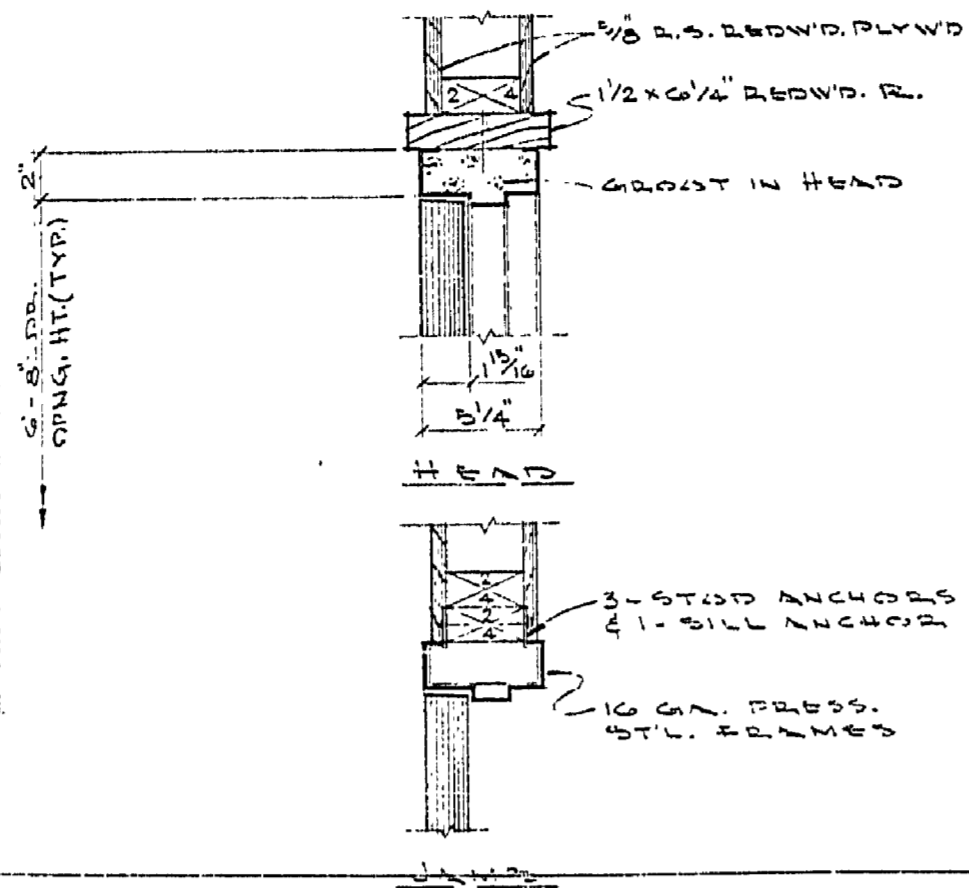


DOOR SCHEDULE


OPNG. NO.	TYPE	OPNG. SIZE	MATL FRAME	REMARKS
1	A	(2) 3'0\"/>		
2	A	(2) 3'0\"/>		
3	A	(2) 3'0\"/>		
4	B	3'0\"/>		
5	B	3'0\"/>		
7	B	3'0\"/>		
8	D	3'4\"/>		
9	D	3'0\"/>		
10	C	2'4\"/>		
11	E	10'6\"/>		
12	E	10'0\"/>		
13	F	6'7\"/>		
14	B	3'0\"/>		
15	F	2'4\"/>		

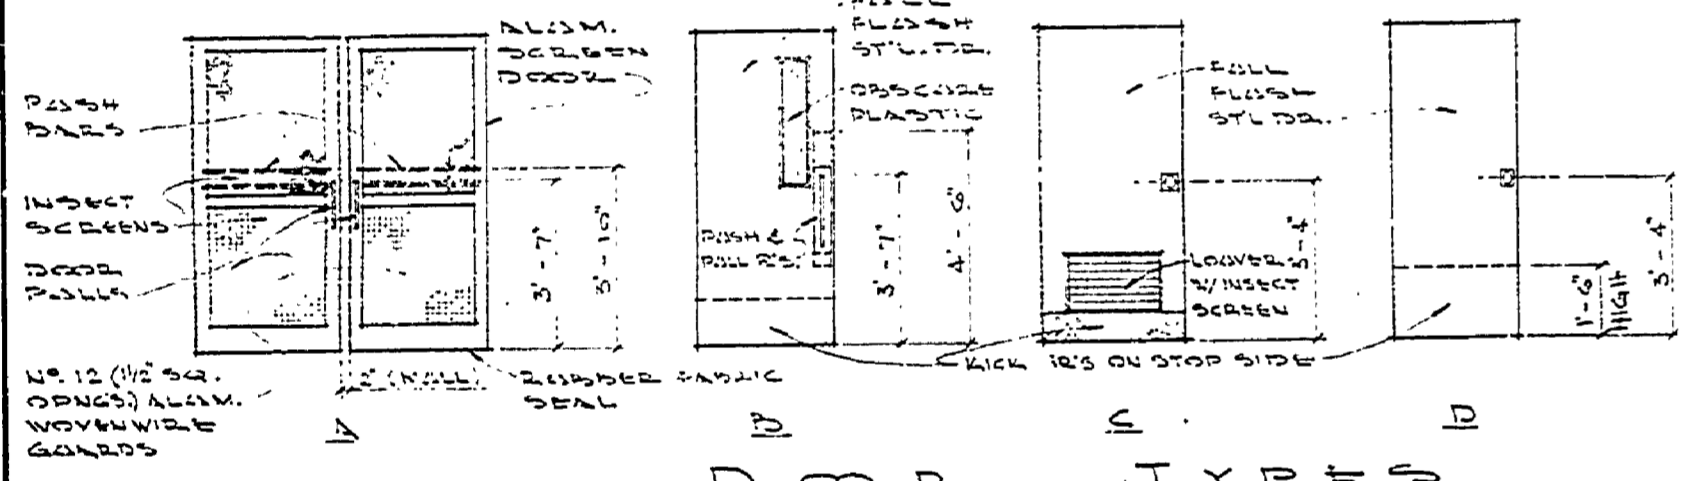


DOOR TYPES

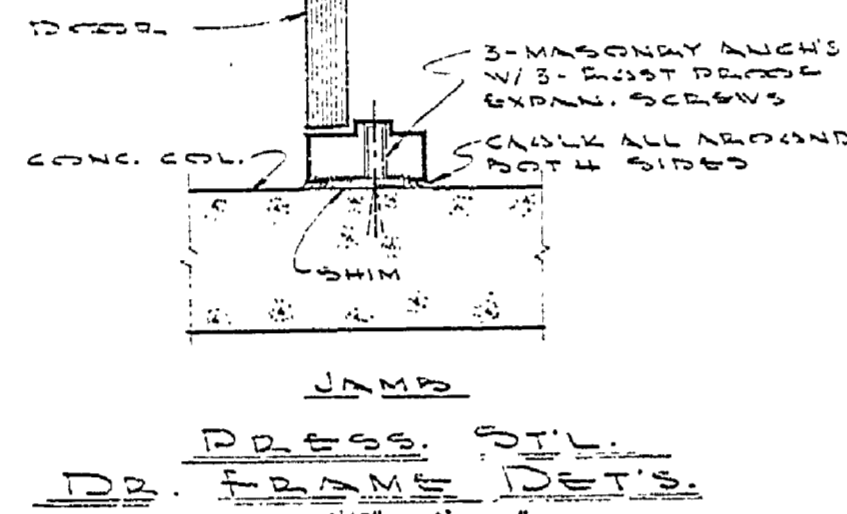


DOOR FRAME DETAILS

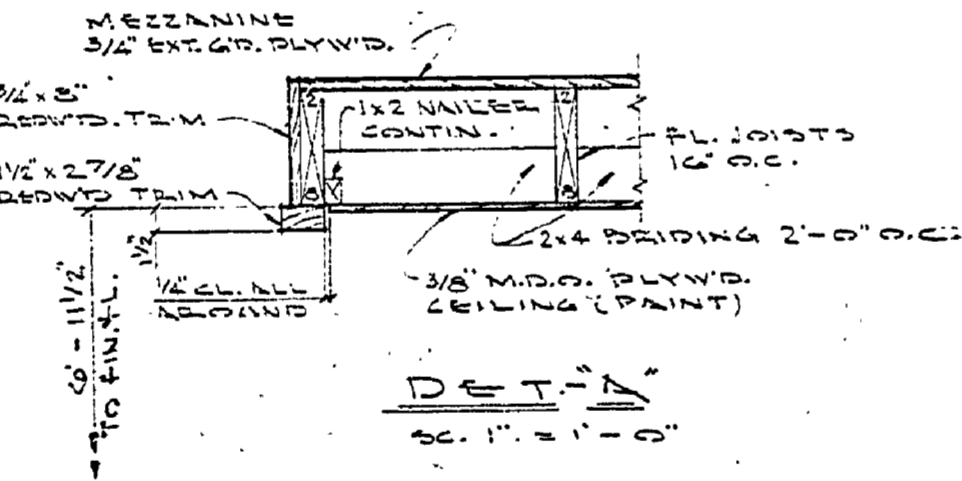


DET. A

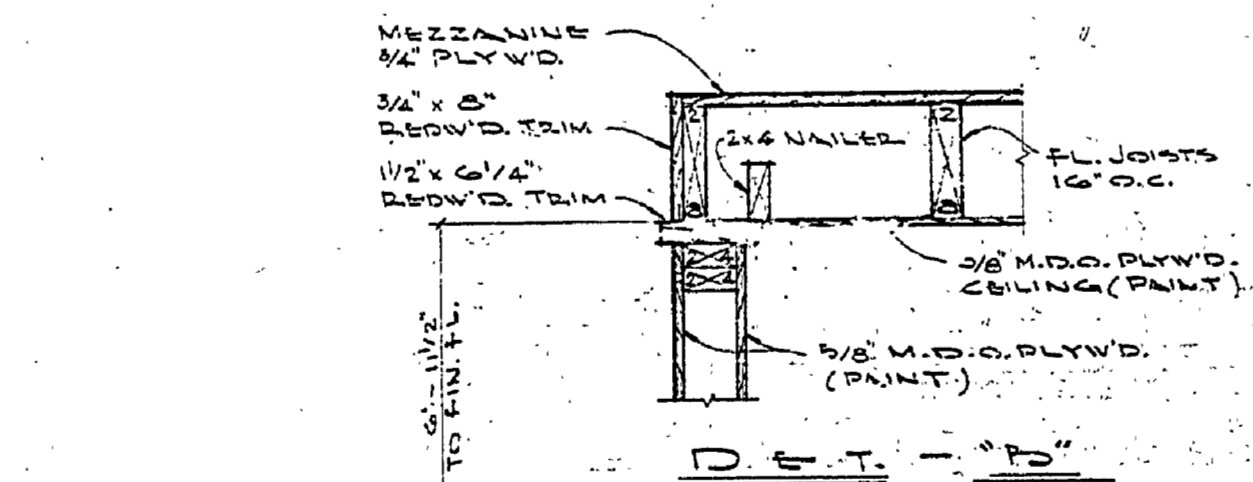

DET. B

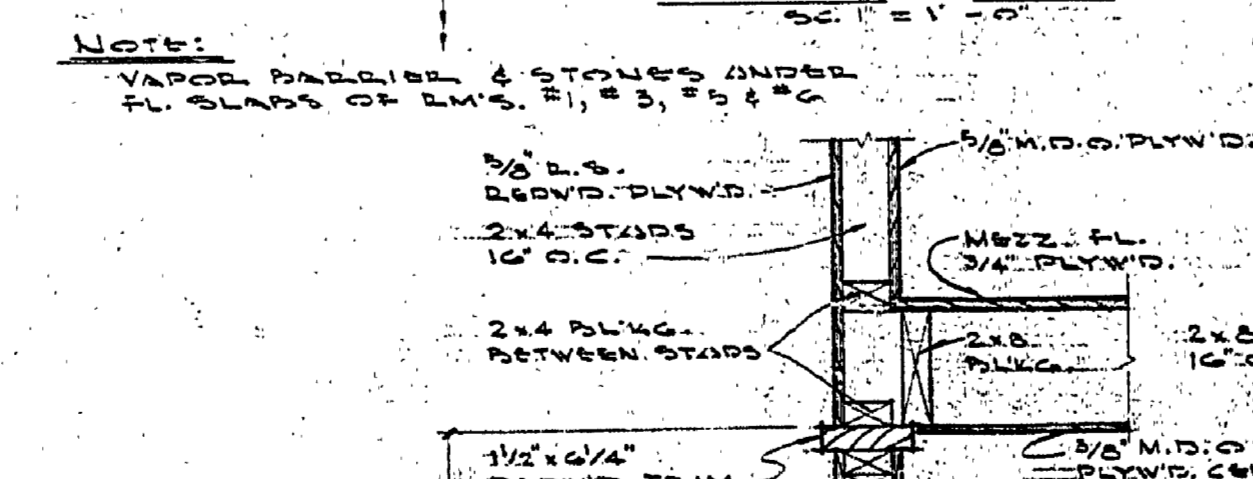


DET. C

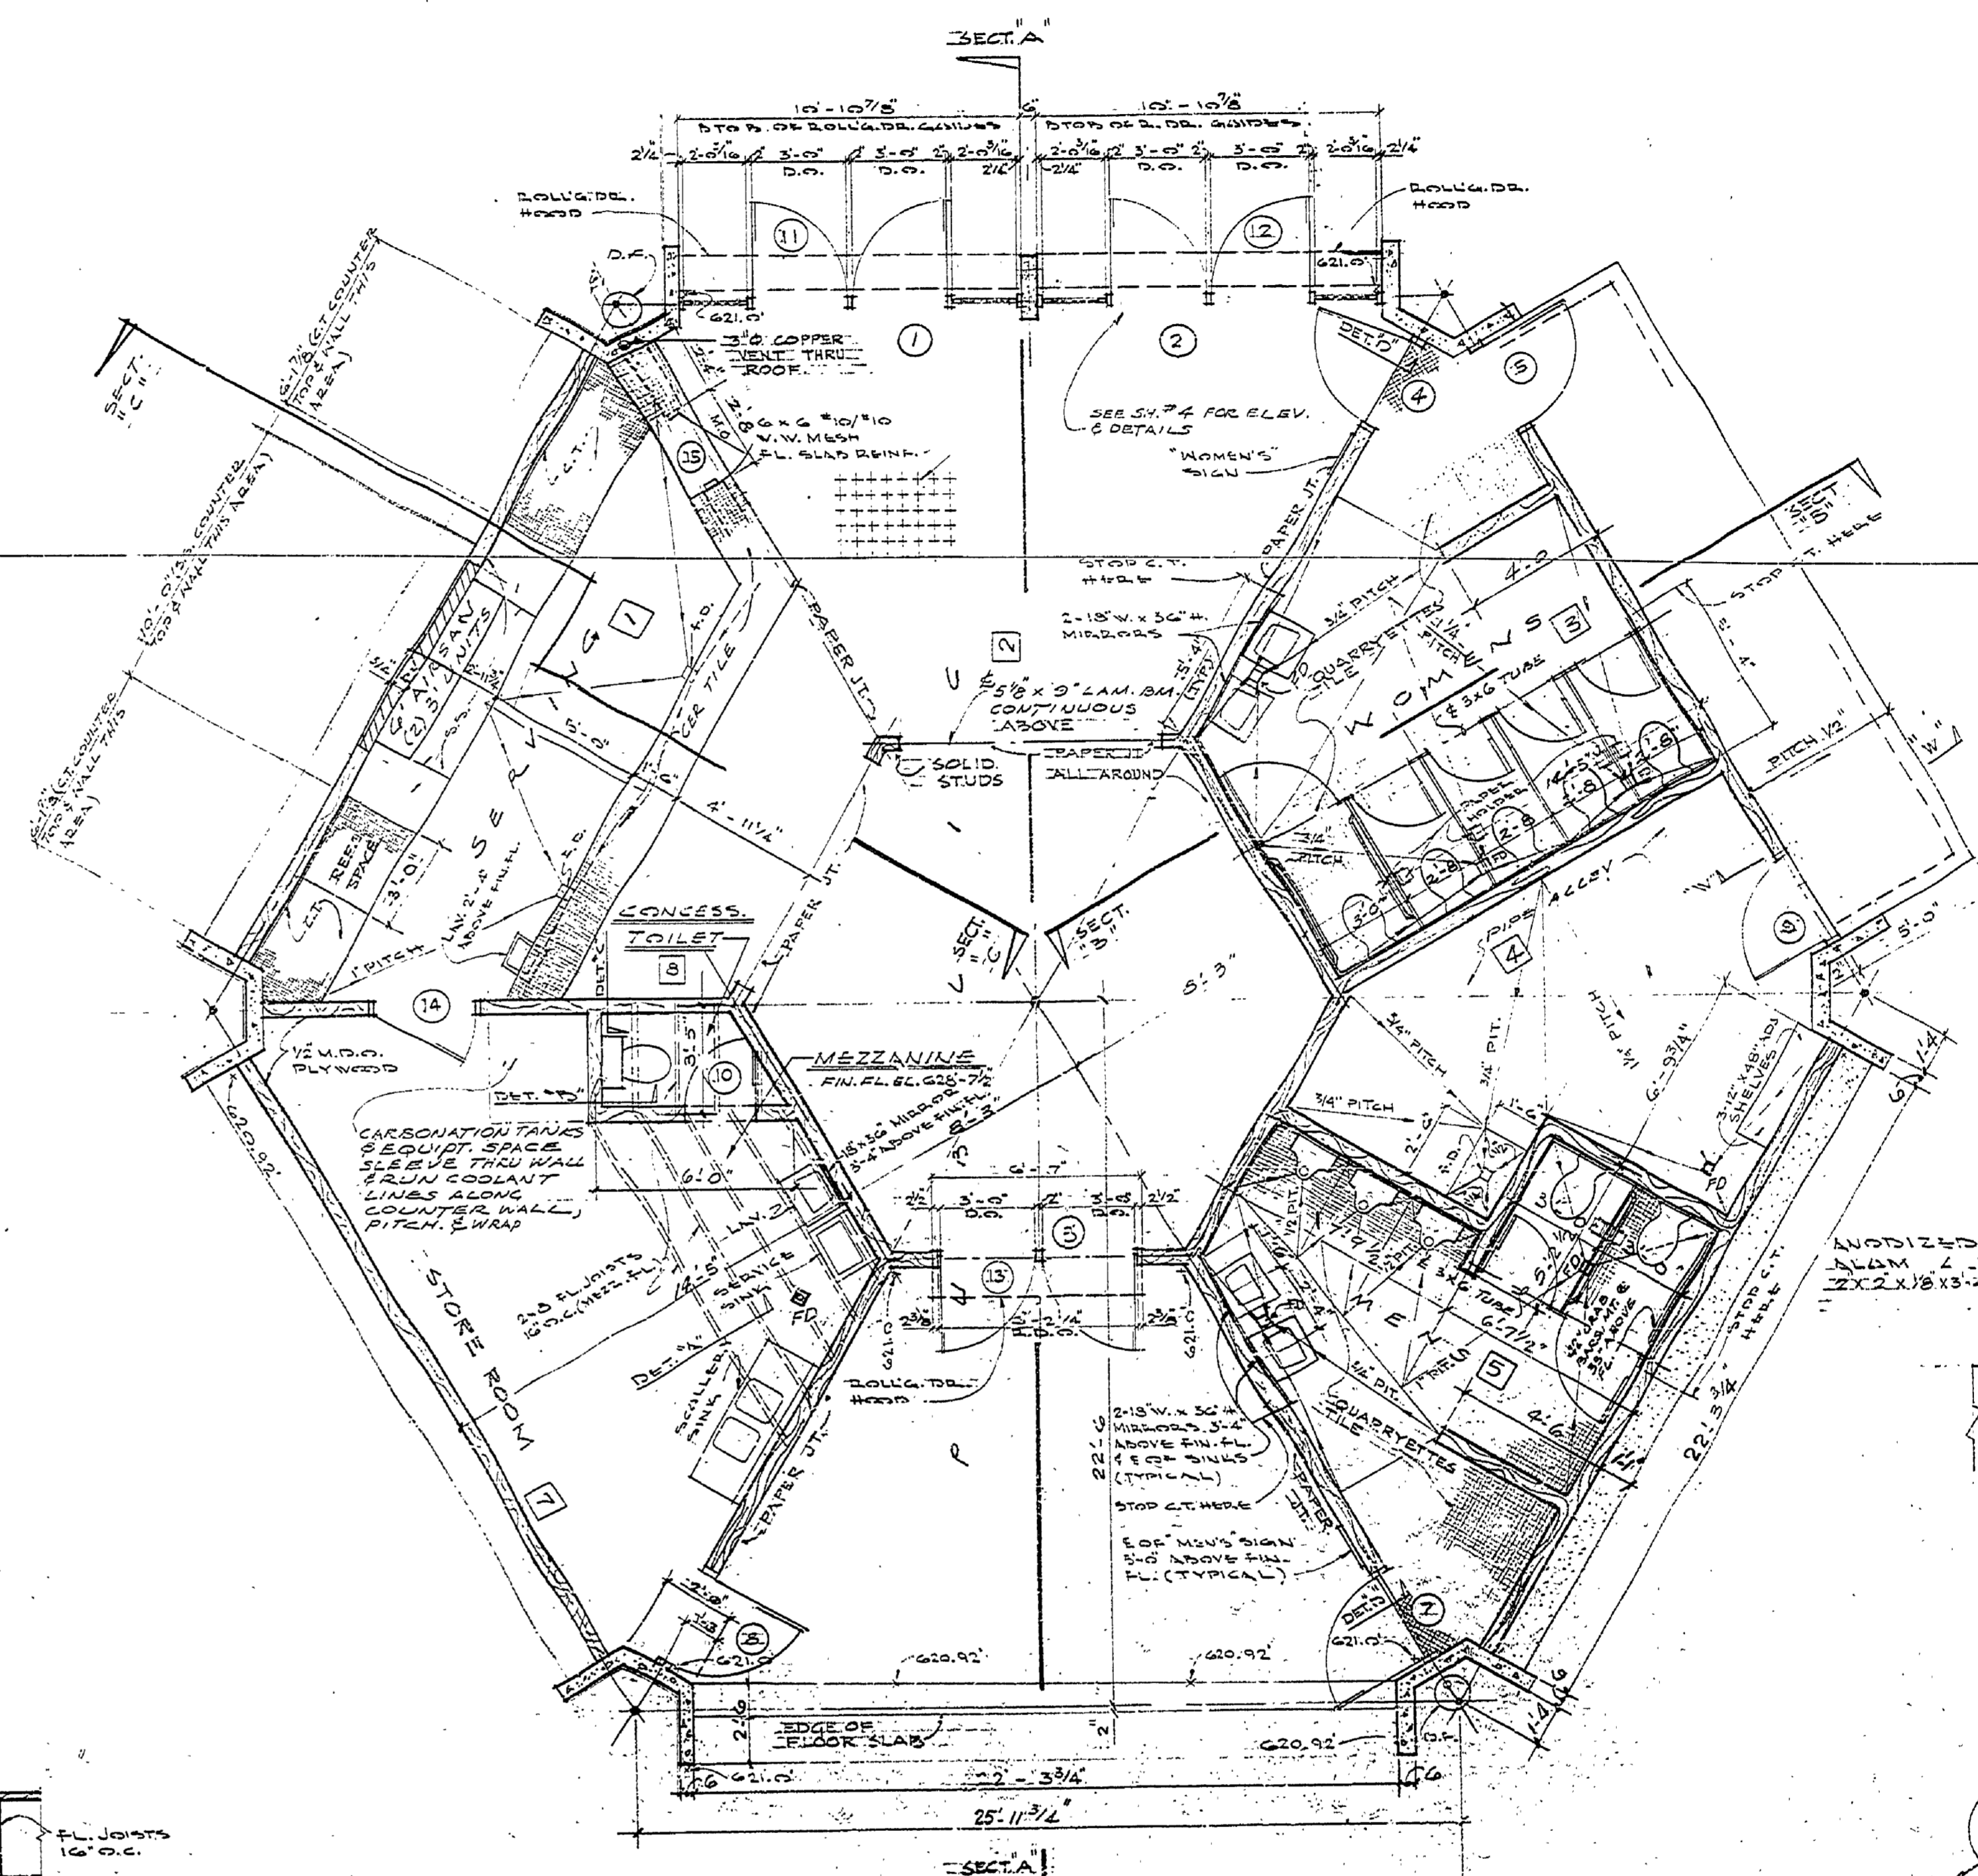

FLOOR PLAN

FIN. FL. ELEV. 621'-0"

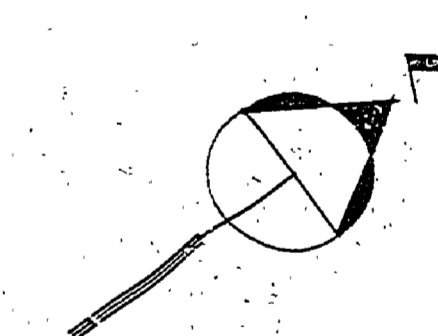

SURVEYED BY		DRAWN BY: <i>RE J.G.</i>		NO. DATE BY		REVISIONS		MICHIGAN DEPARTMENT OF NATURAL RESOURCES		FLOOR PLAN, SCHEDULES & DETAILS		AREA OR PARK: HOFFMASTER S. PARK		PROJECT NO. 24-0266	
DESIGNED BY		CHECKED BY		1. DATE		3. DATE		SHEET 3 OF 10		SHEET TITLE		CONCESSION & TOILETS		PLAN NO. A-10	