

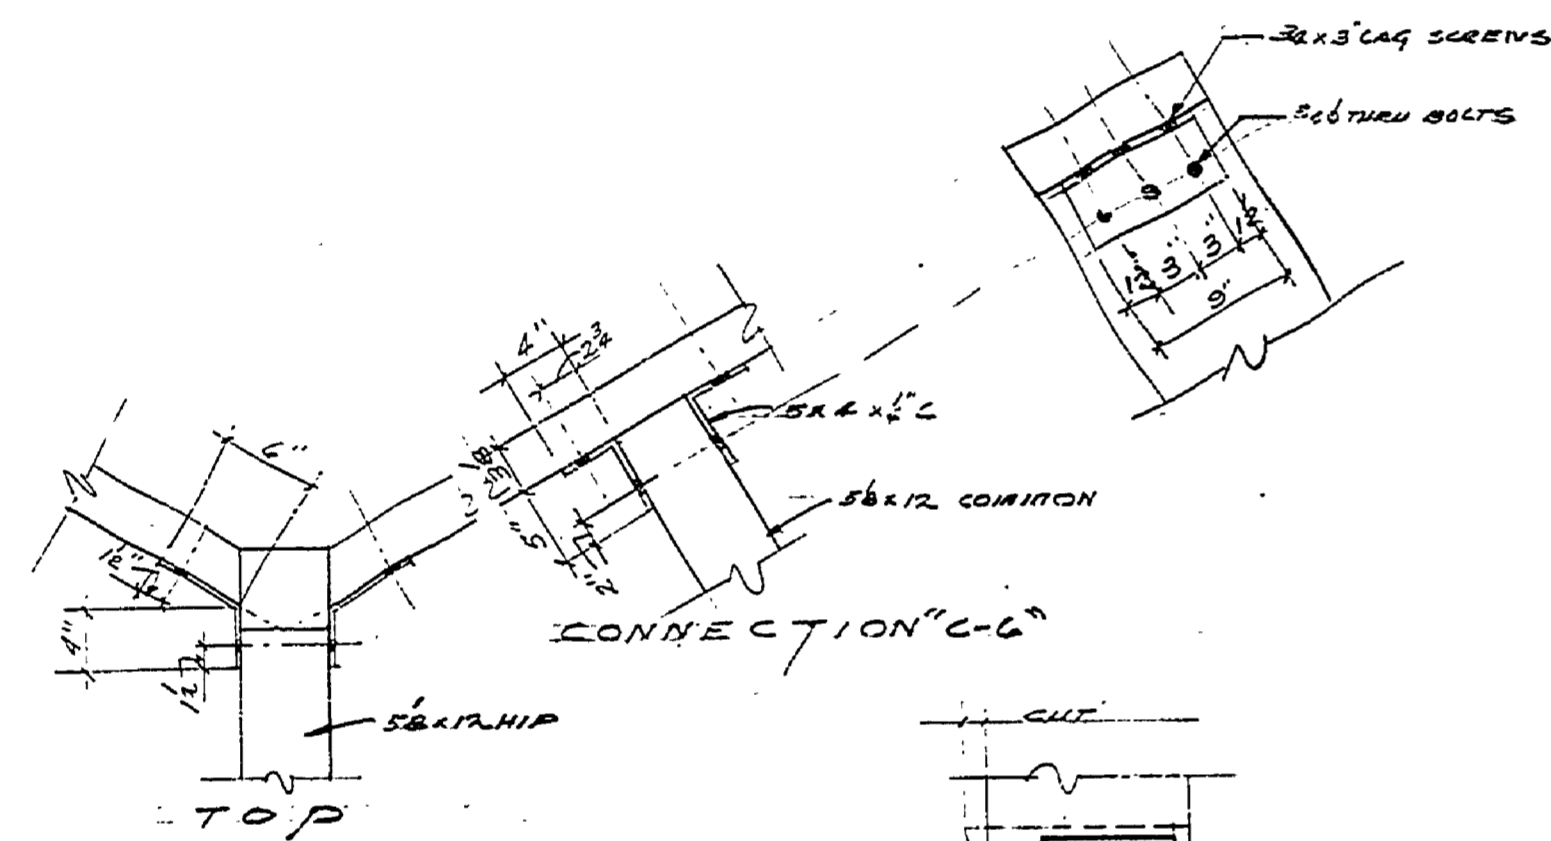


CONNECTION "C-7"
SCALE 1/2"=1'-0"


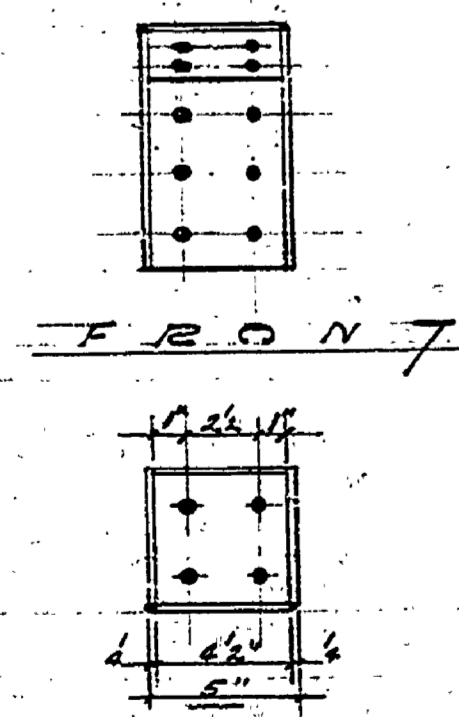


CONNECTION "C-6"



CONNECTION "C-5"
SCALE 1/2"=1'-0"

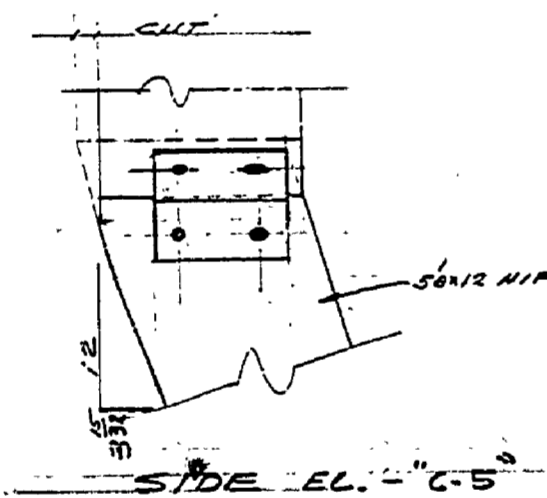


CONNECTION "C-1"
SCALE 1/2"=1'-0"

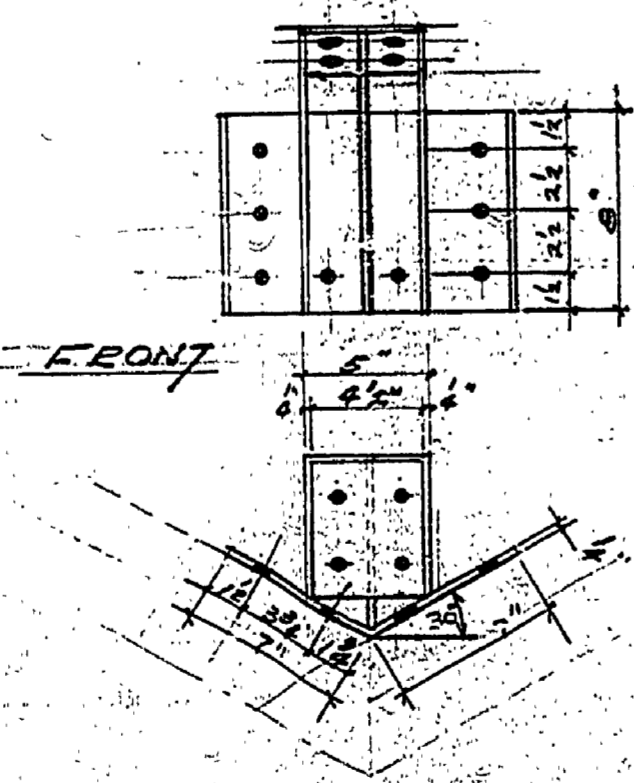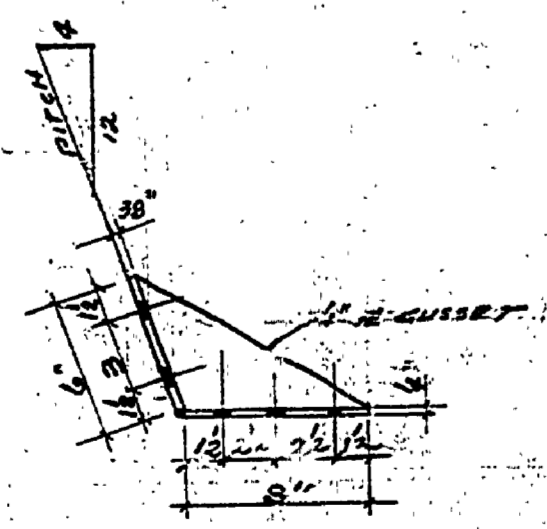


CONNECTION "C-2" (12)
SCALE 1/2"=1'-0"

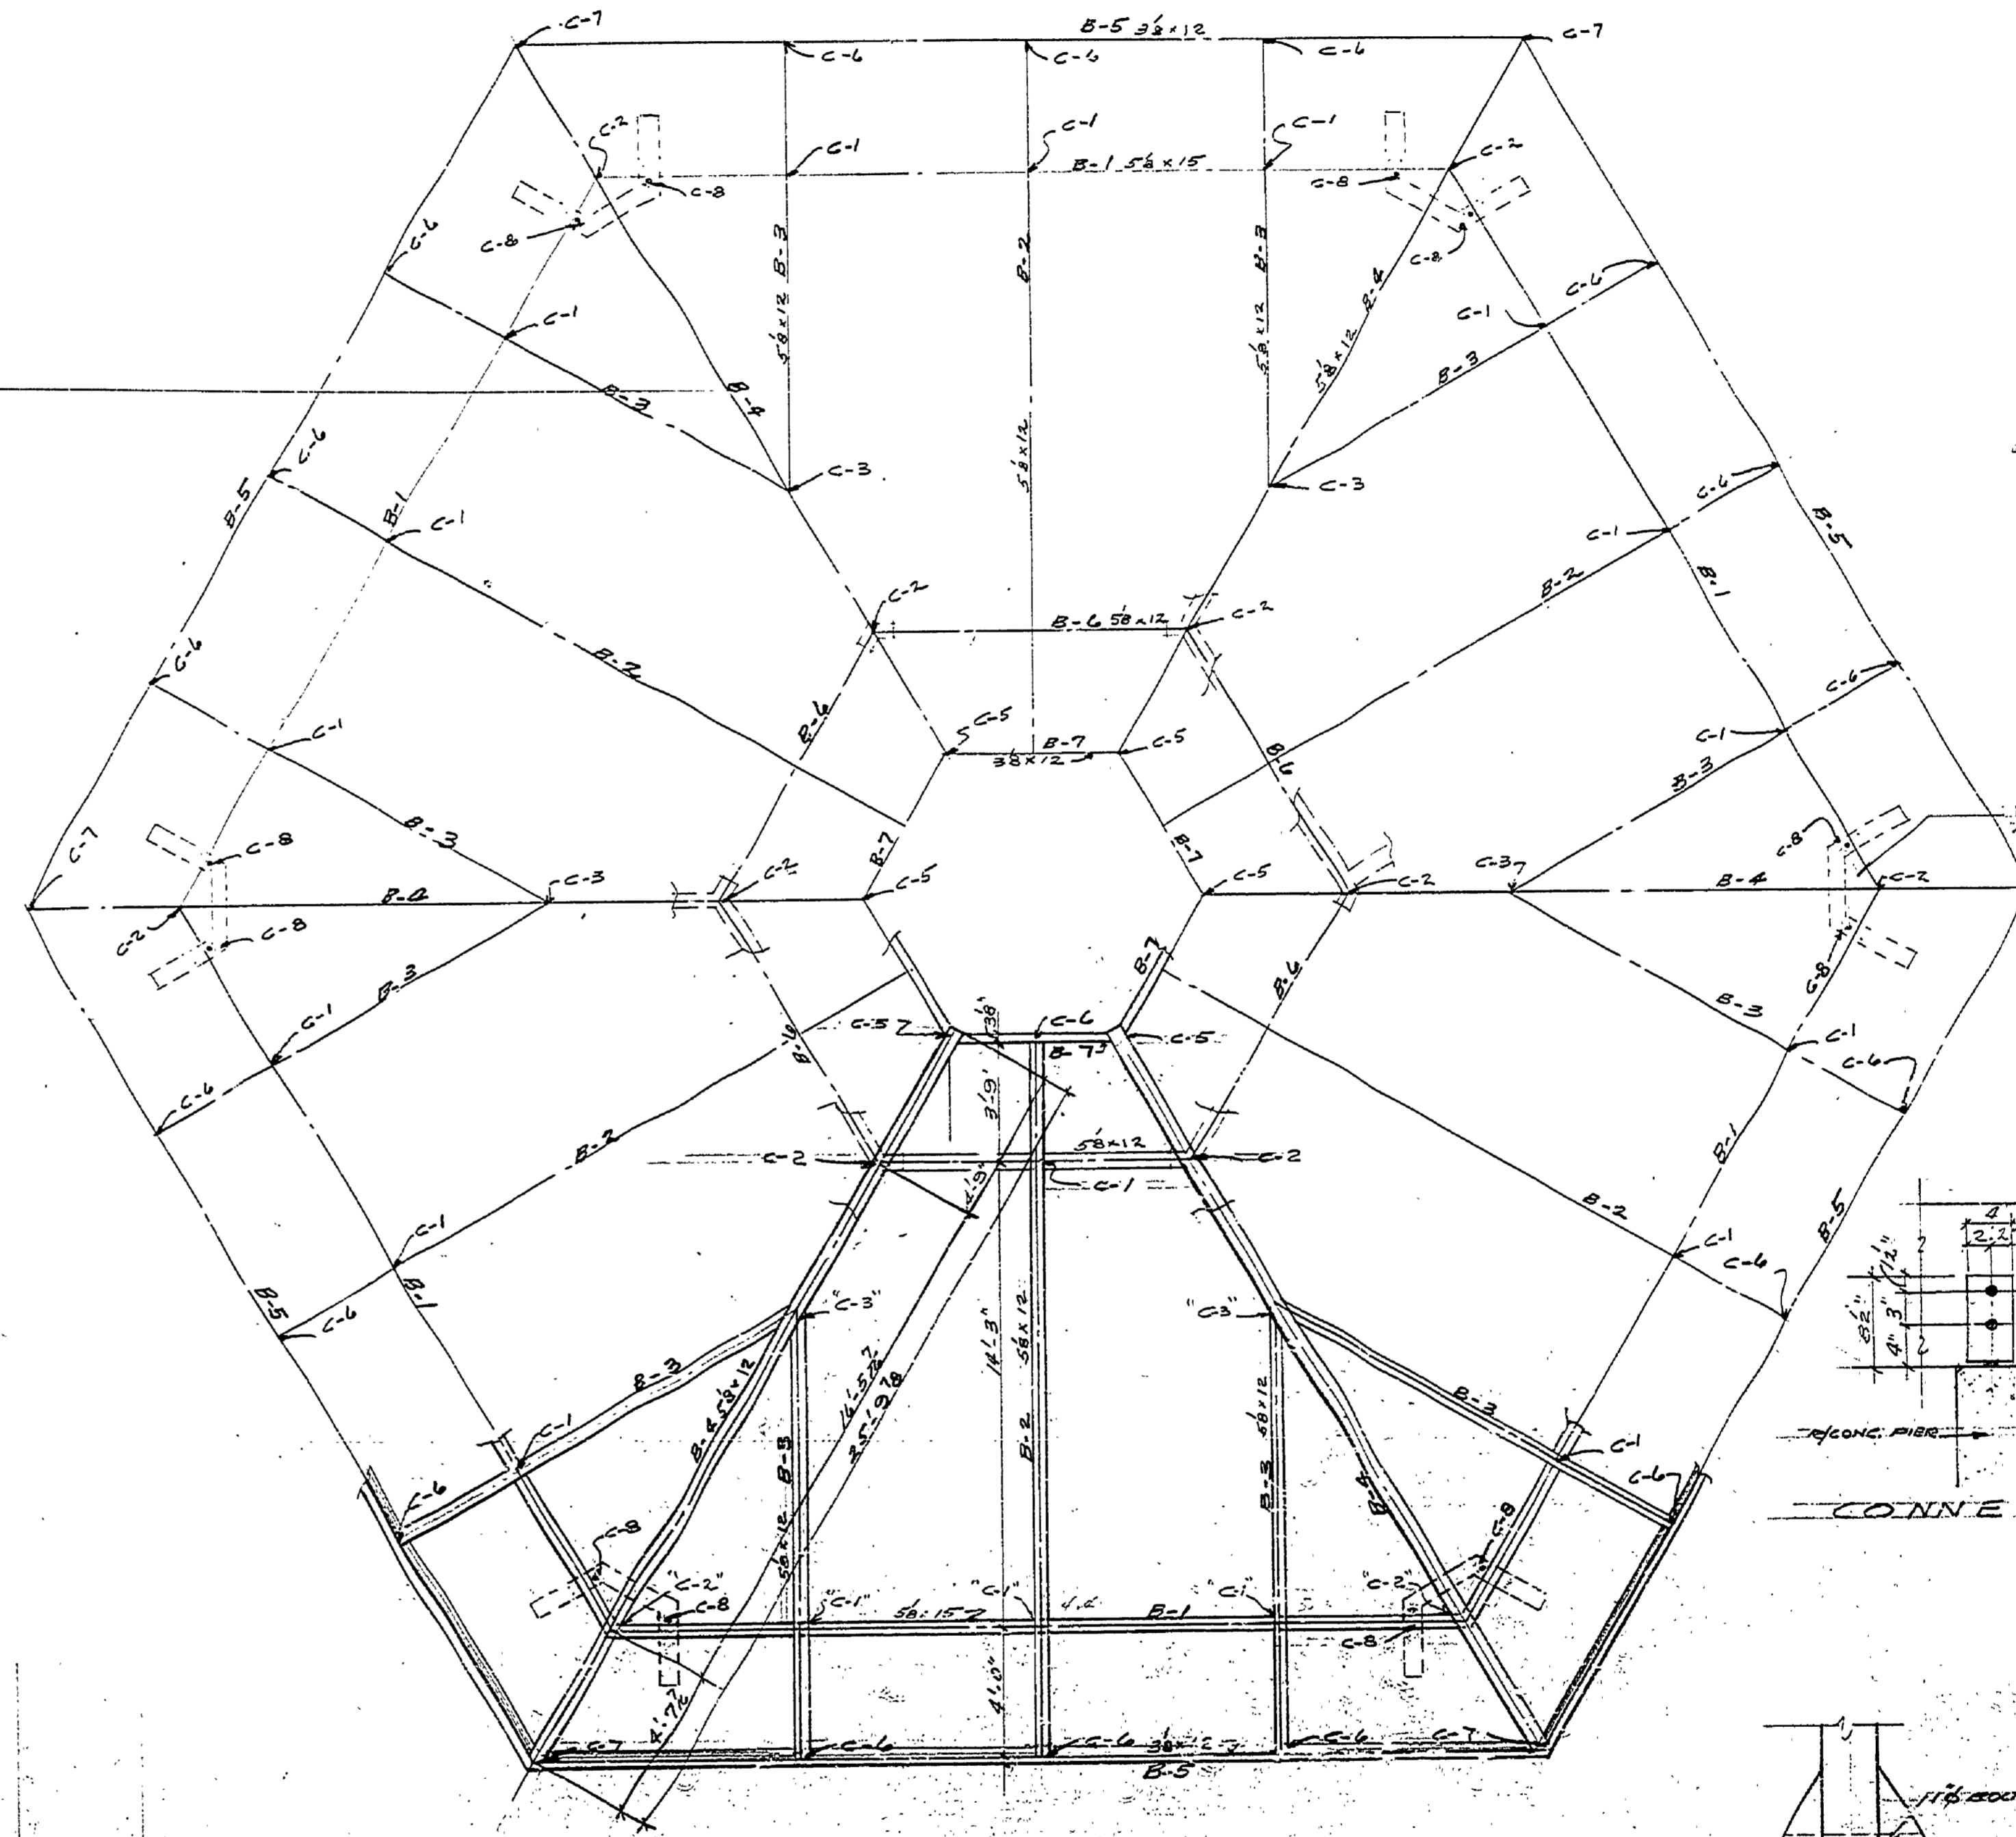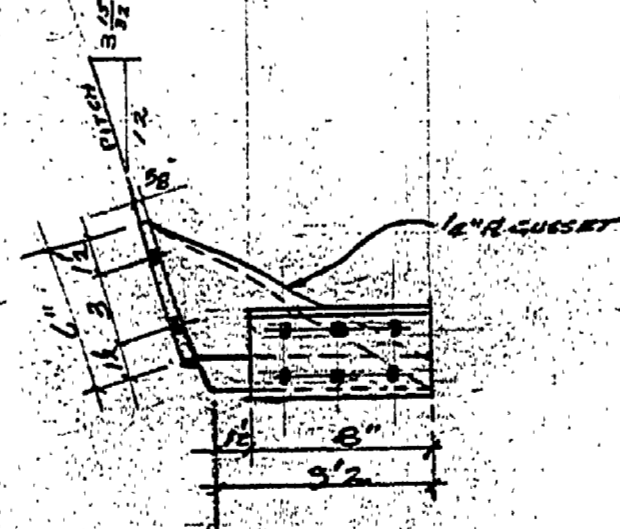

ROOF FRAMING PLAN
SCALE 1/2"=1'-0"

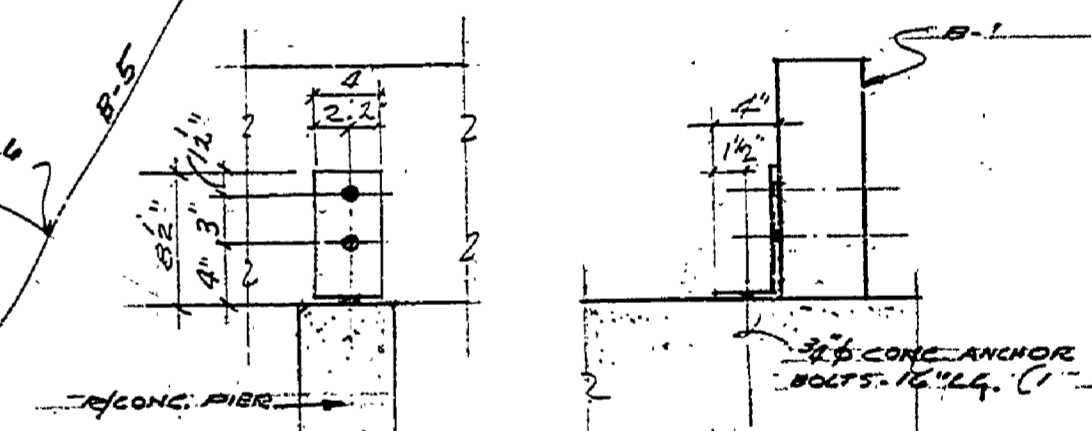

CONNECTION "C-8" (12)
SCALE 1/2"=1'-0"

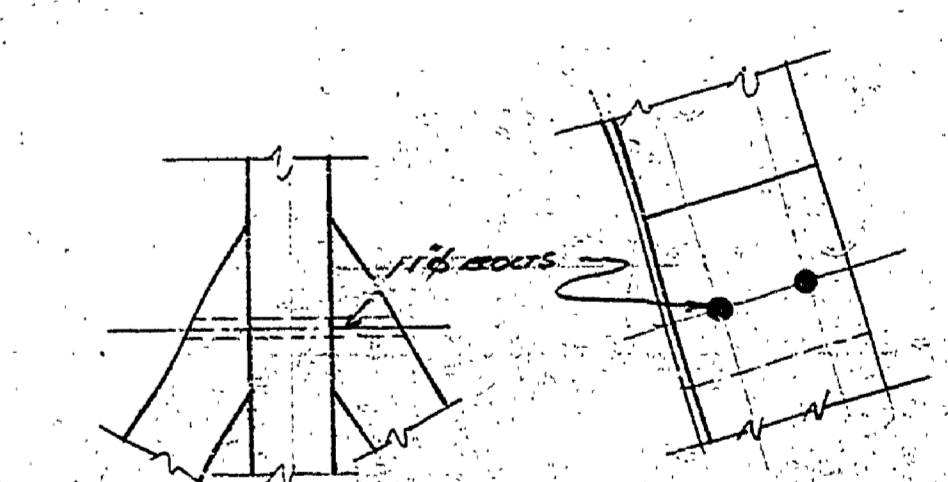

CONNECTION "C-3" (12)
SCALE 1/2"=1'-0"

NOTE: ALL ANGLES 1/2"
NOTE: PFD DRILL LAMINATED BEAMS FOR ALL CONNECTIONS

| | | | | | | | | | | | | | | | | | | | |
|-------------|--|-------------|--|-------------|--|-----------|--|-------------|--|-----------|--|--|--|---------------------------------|--|------------------------------|--|---------------------|--|
| SURVEYED BY | | DRAWN BY GC | | NO. DATE BY | | REVISIONS | | NO. DATE BY | | REVISIONS | | MICHIGAN DEPARTMENT OF NATURAL RESOURCES | | ROOF FRAMING & BEAM CONNECTIONS | | LOFFMASTER S.P. AREA OR PARK | | PROJECT NO. 28-0046 | |
| DESIGNED BY | | CHECKED BY | | 1. | | 3. | | 4. | | | | DEPARTMENT OF NATURAL RESOURCES | | SHEET TITLE | | CONCESSION & TOILETS | | SHEET 7 OF 20 | |
| DATE | | DATE | | DATE | | DATE | | DATE | | DATE | | PROJECT | | PROJECT | | PROJECT | | PLAN NO. A-100 | |