

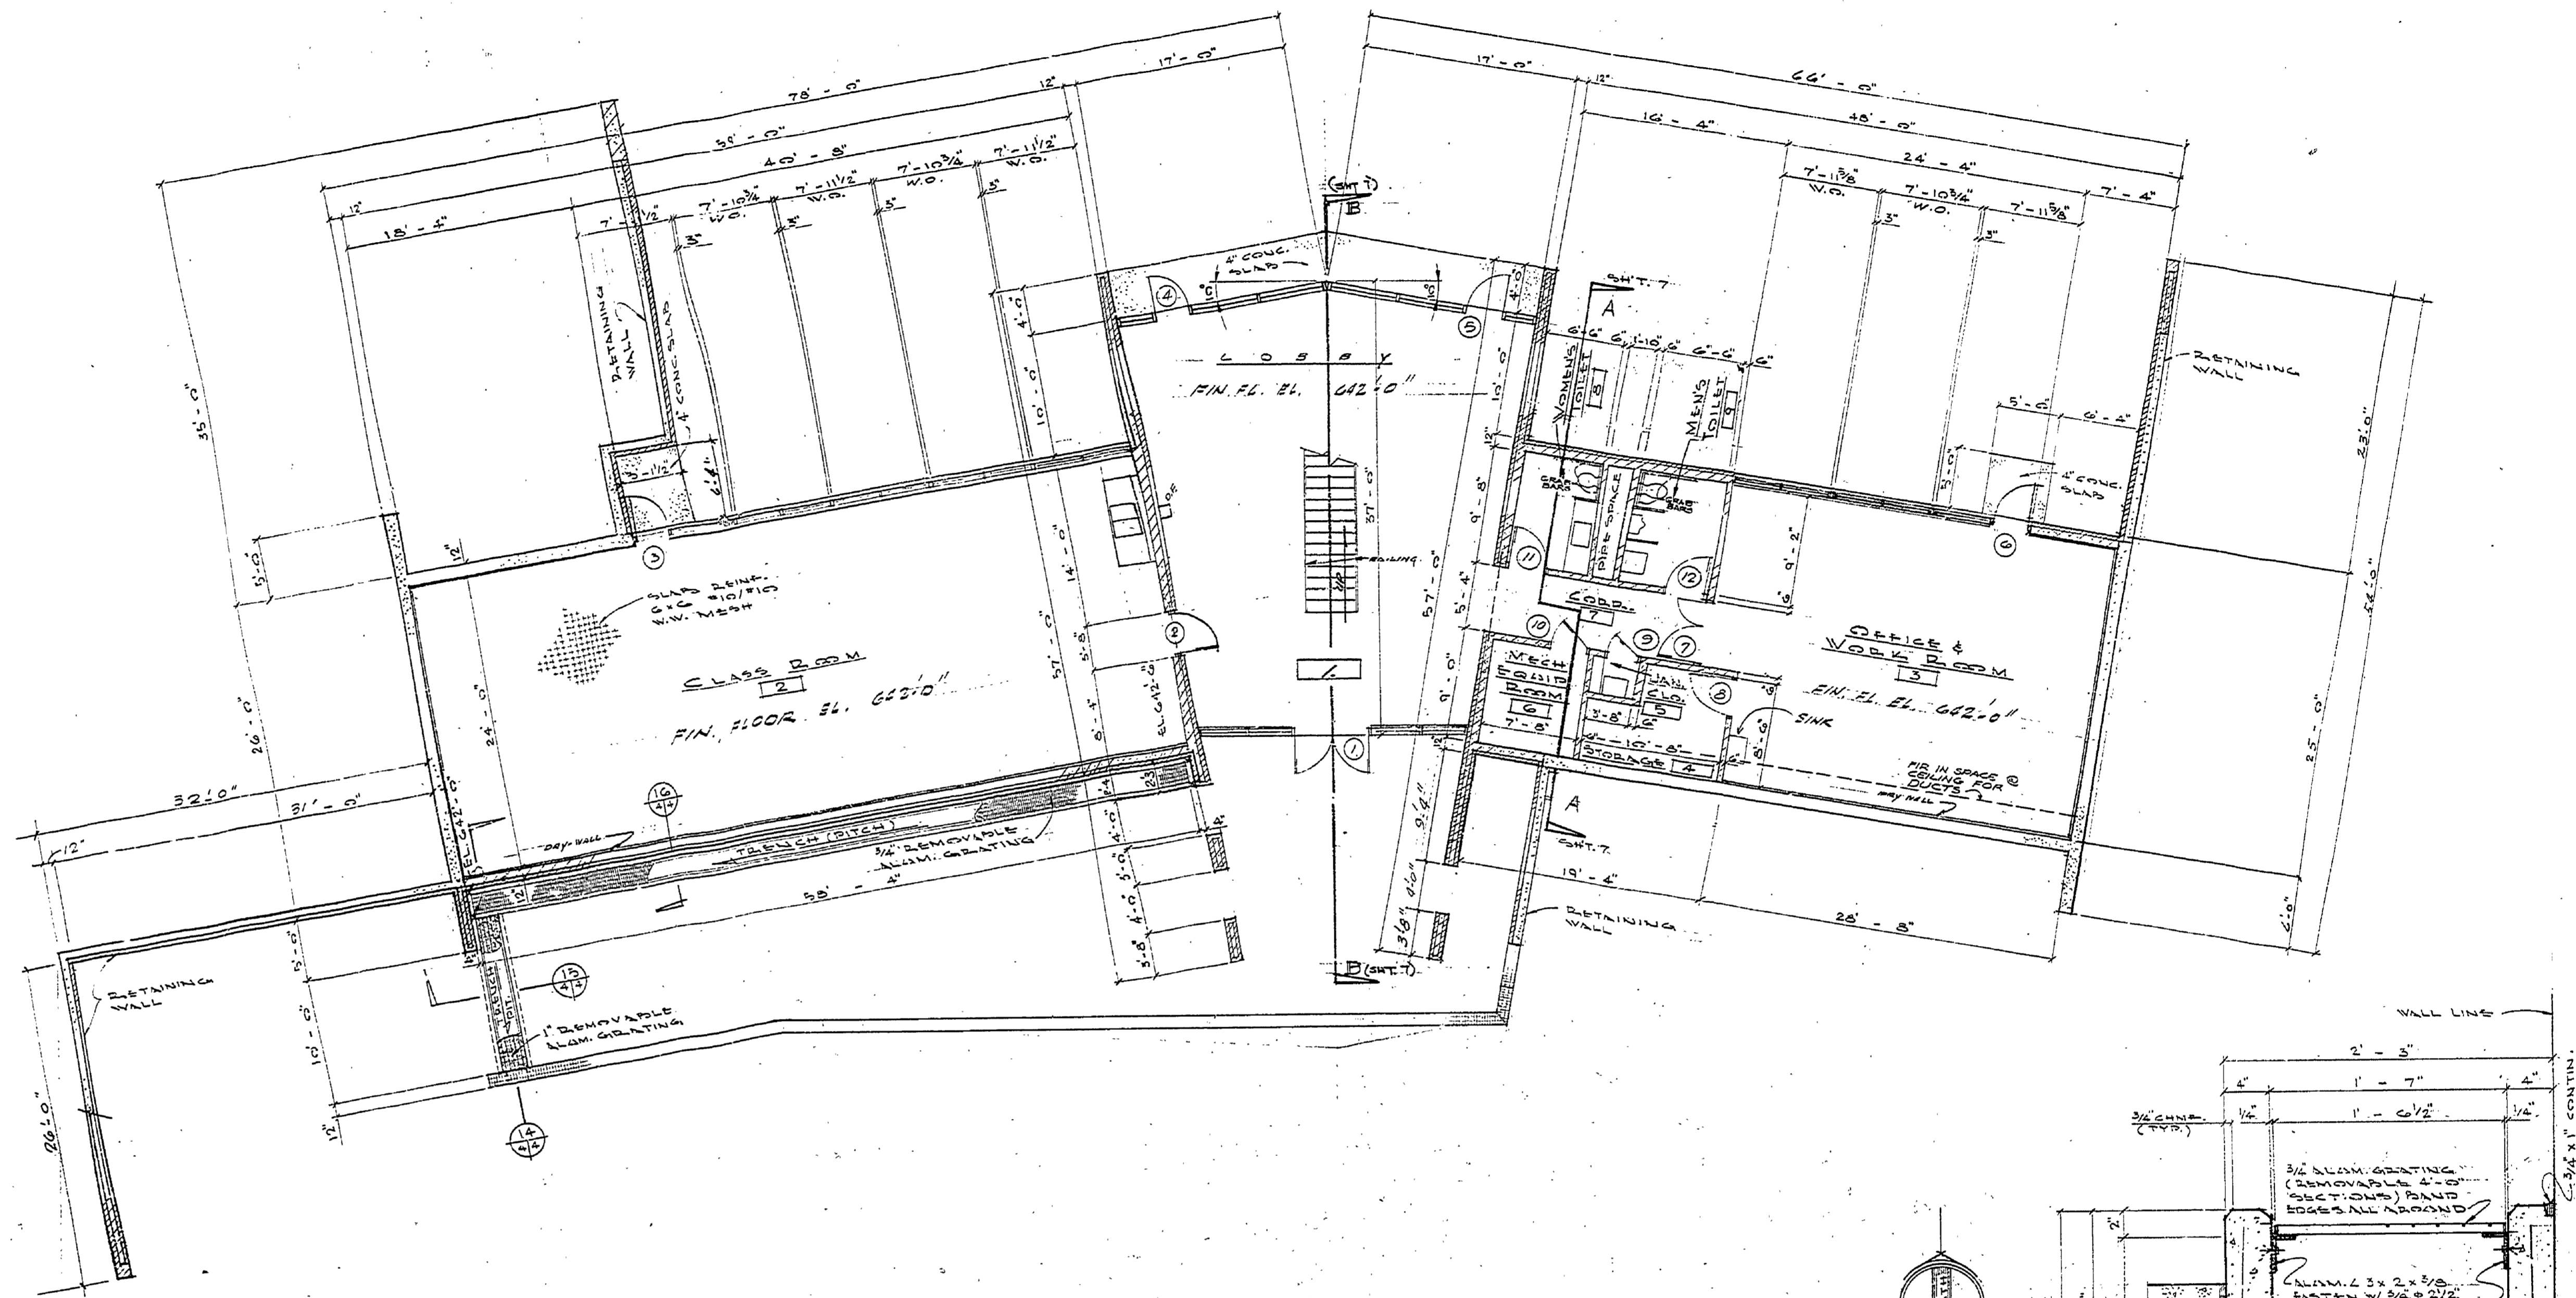



PLAN - TOILET ROOMS  
SC. 1/4" = 1'-0"

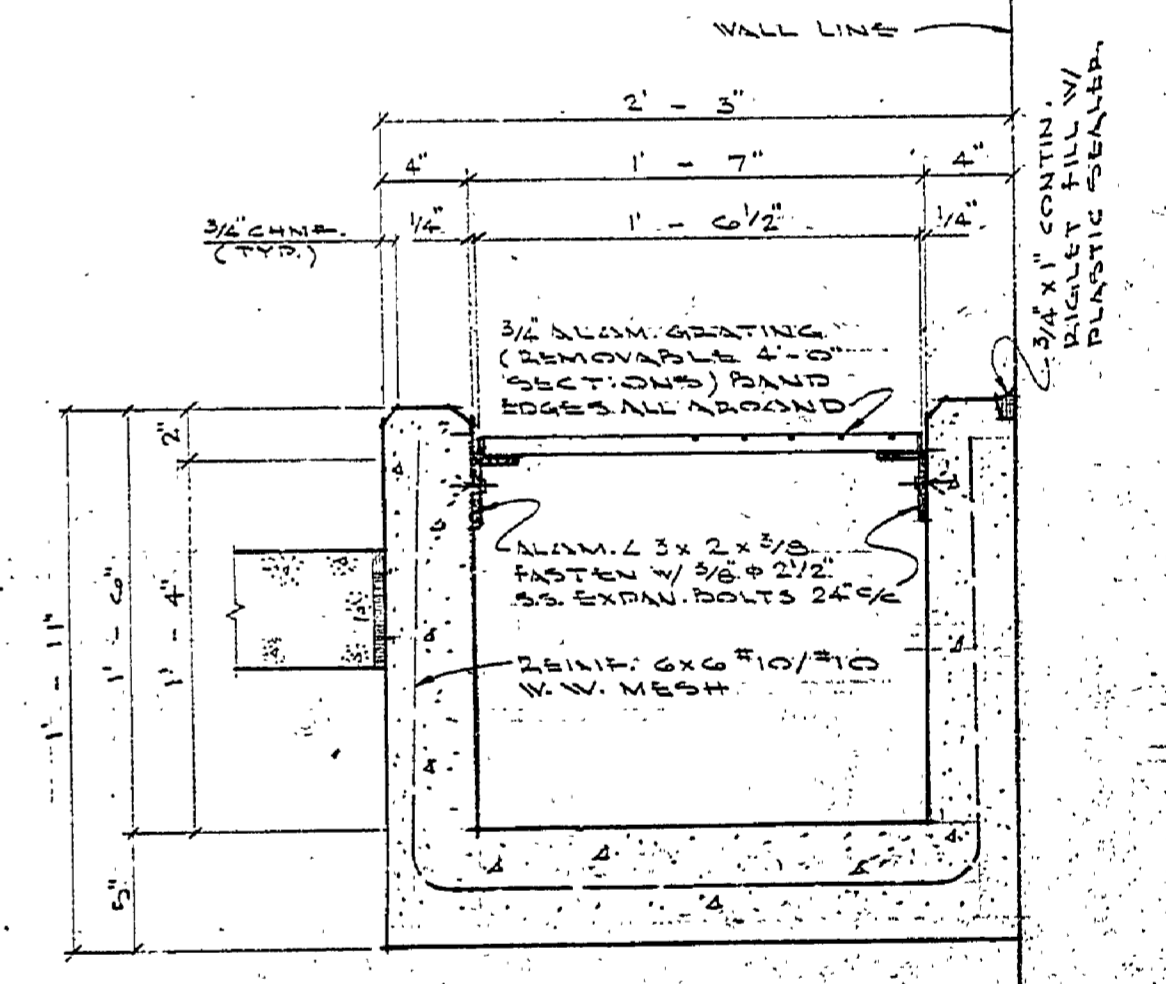


FIRST FLOOR PLAN ELEV. 642'-0"

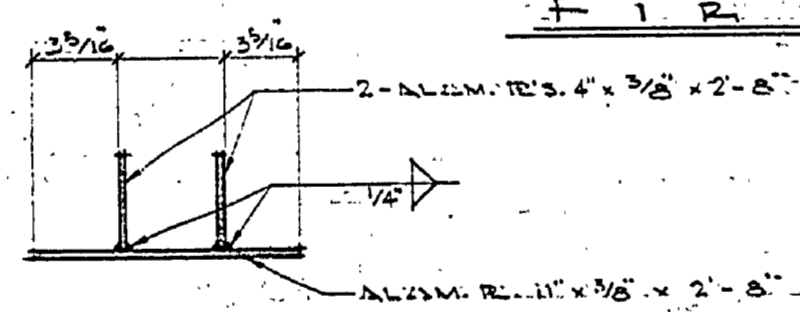

SECTION - RAIN TRENCH

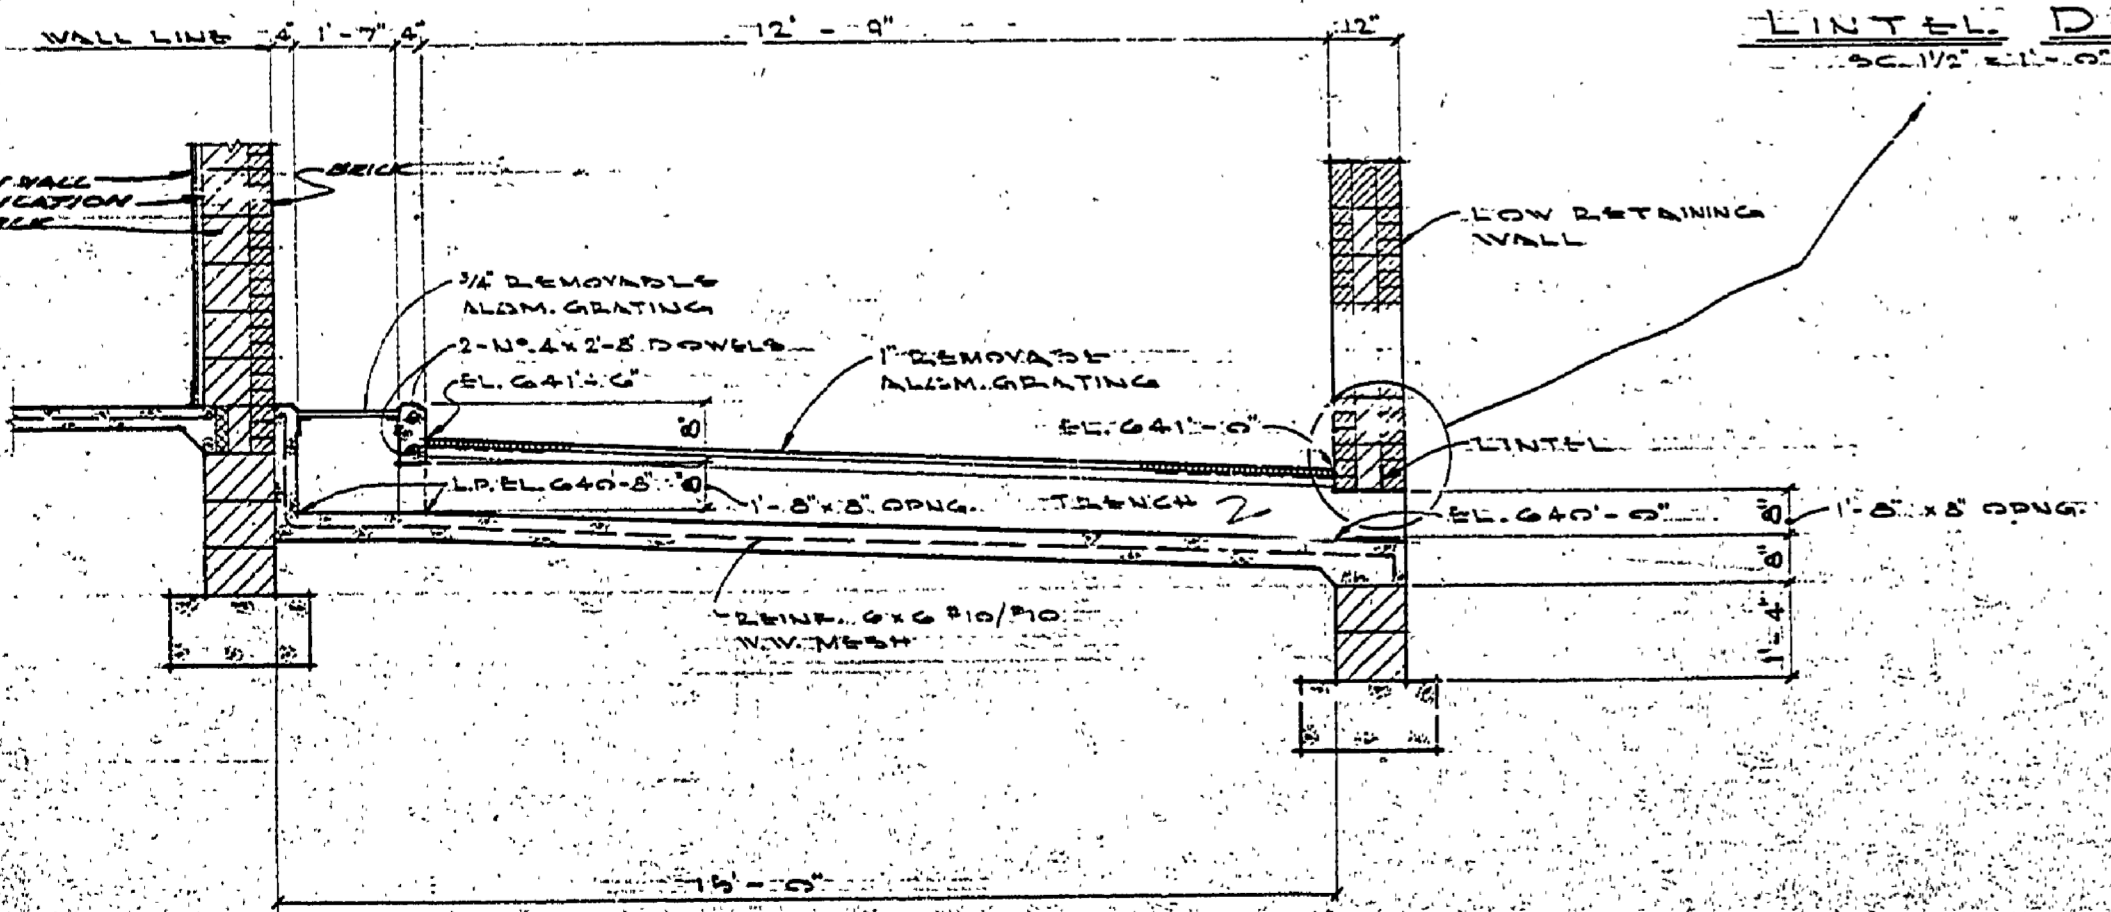

SECTION 14

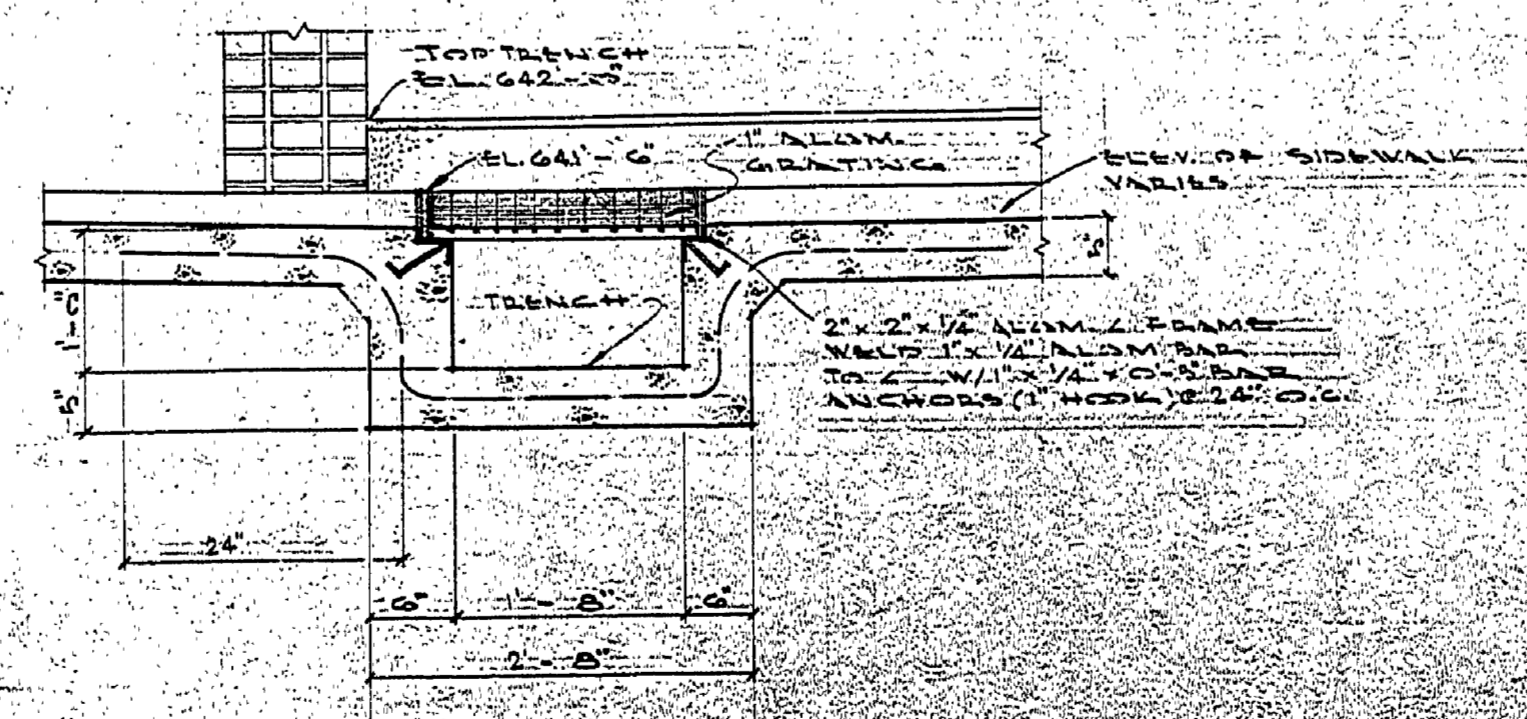

SECTION 15

SURVEYED BY	DRAWN BY	NO.	DATE	BY	REVISIONS	NO.	DATE	BY	REVISIONS	MICHIGAN DEPARTMENT OF NATURAL RESOURCES	AREA OR PARK	PROJECT NO.
DESIGNED BY	CHECKED BY	1				3				24-1660	NATURE CENTER	24-1660
	DATE	2				4						