
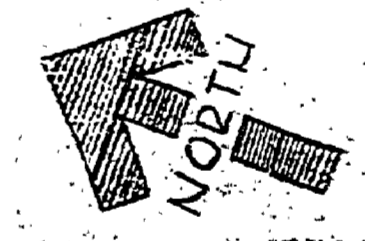


P. J. HOFFMASTER STATE PARK

NATURE CENTER


BRIDGE & WALKS

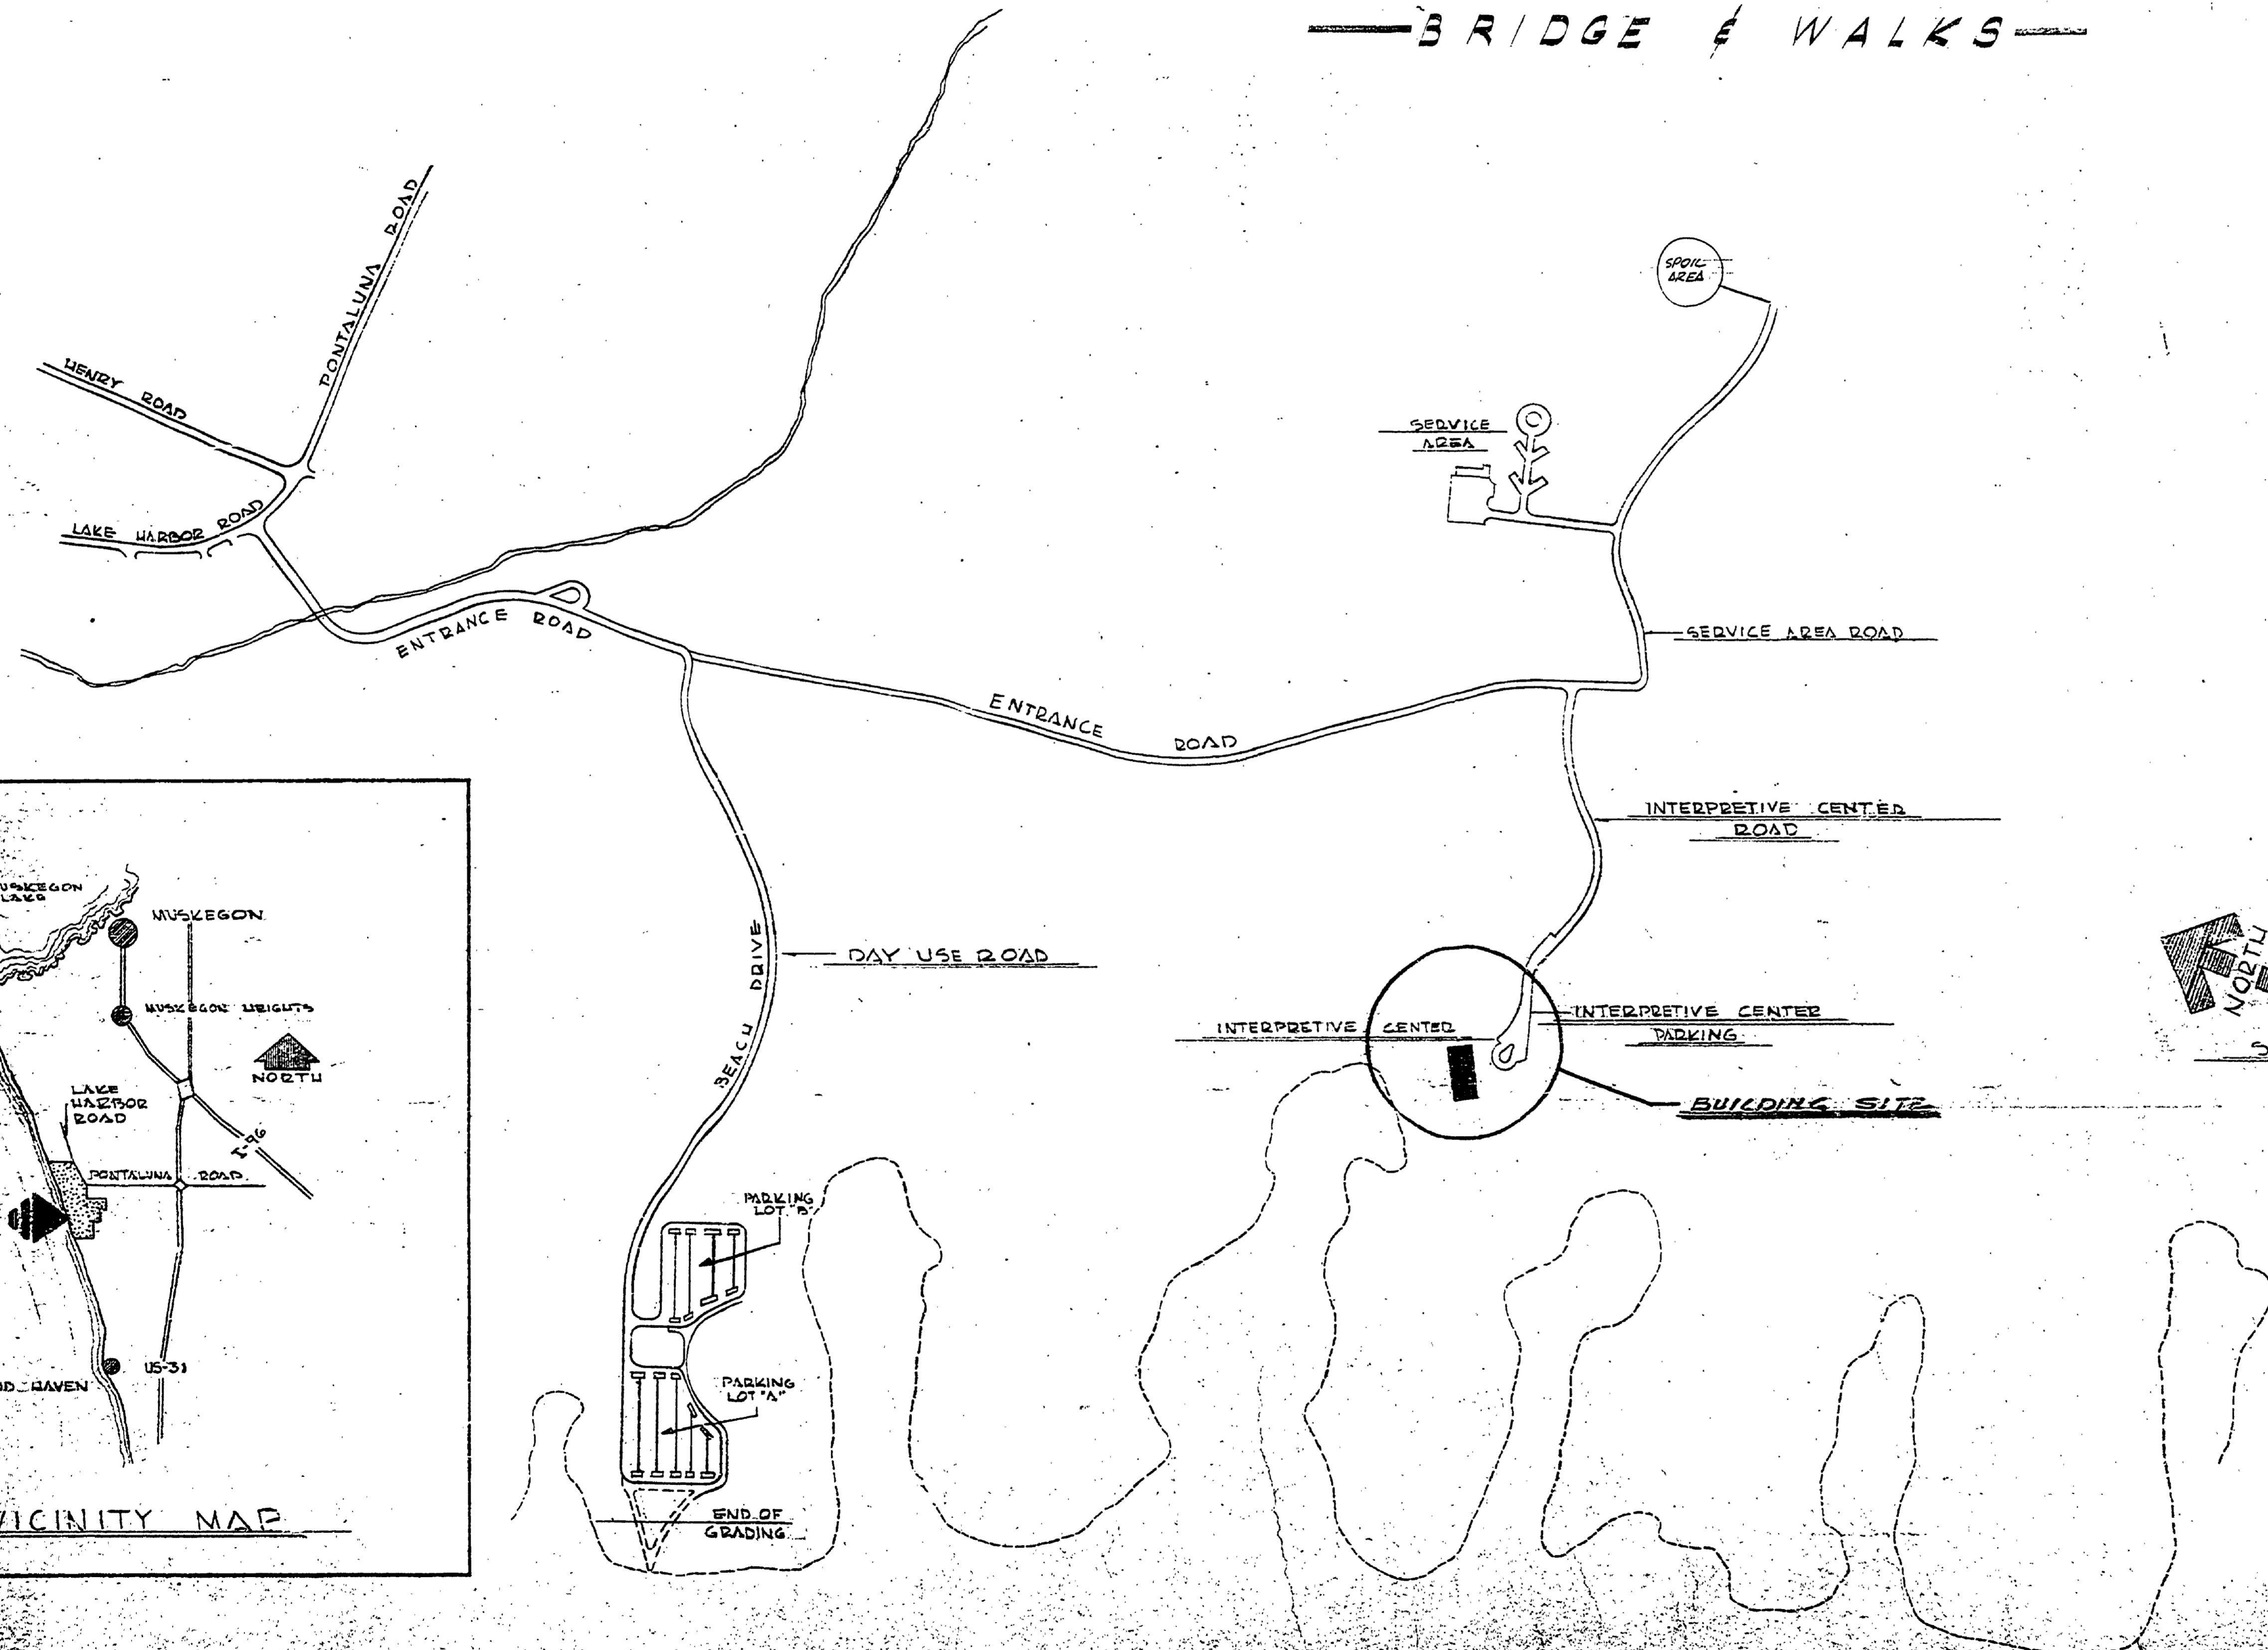

SCALE 1" = 300'-0"

DRAWING SCHEDULE

NO.	DESCRIPTION
1	TITLE SHEET
2	SITE PLAN - BRIDGE PLAN - WALKS
3	DETAILS - BRIDGE APPROACH PLAN
4	BRIDGE APPROACH FOUNDATION
5	ELEVATION - BRIDGE
6	BRIDGE DETAILS & LIGHTING
7	ELECTRICAL

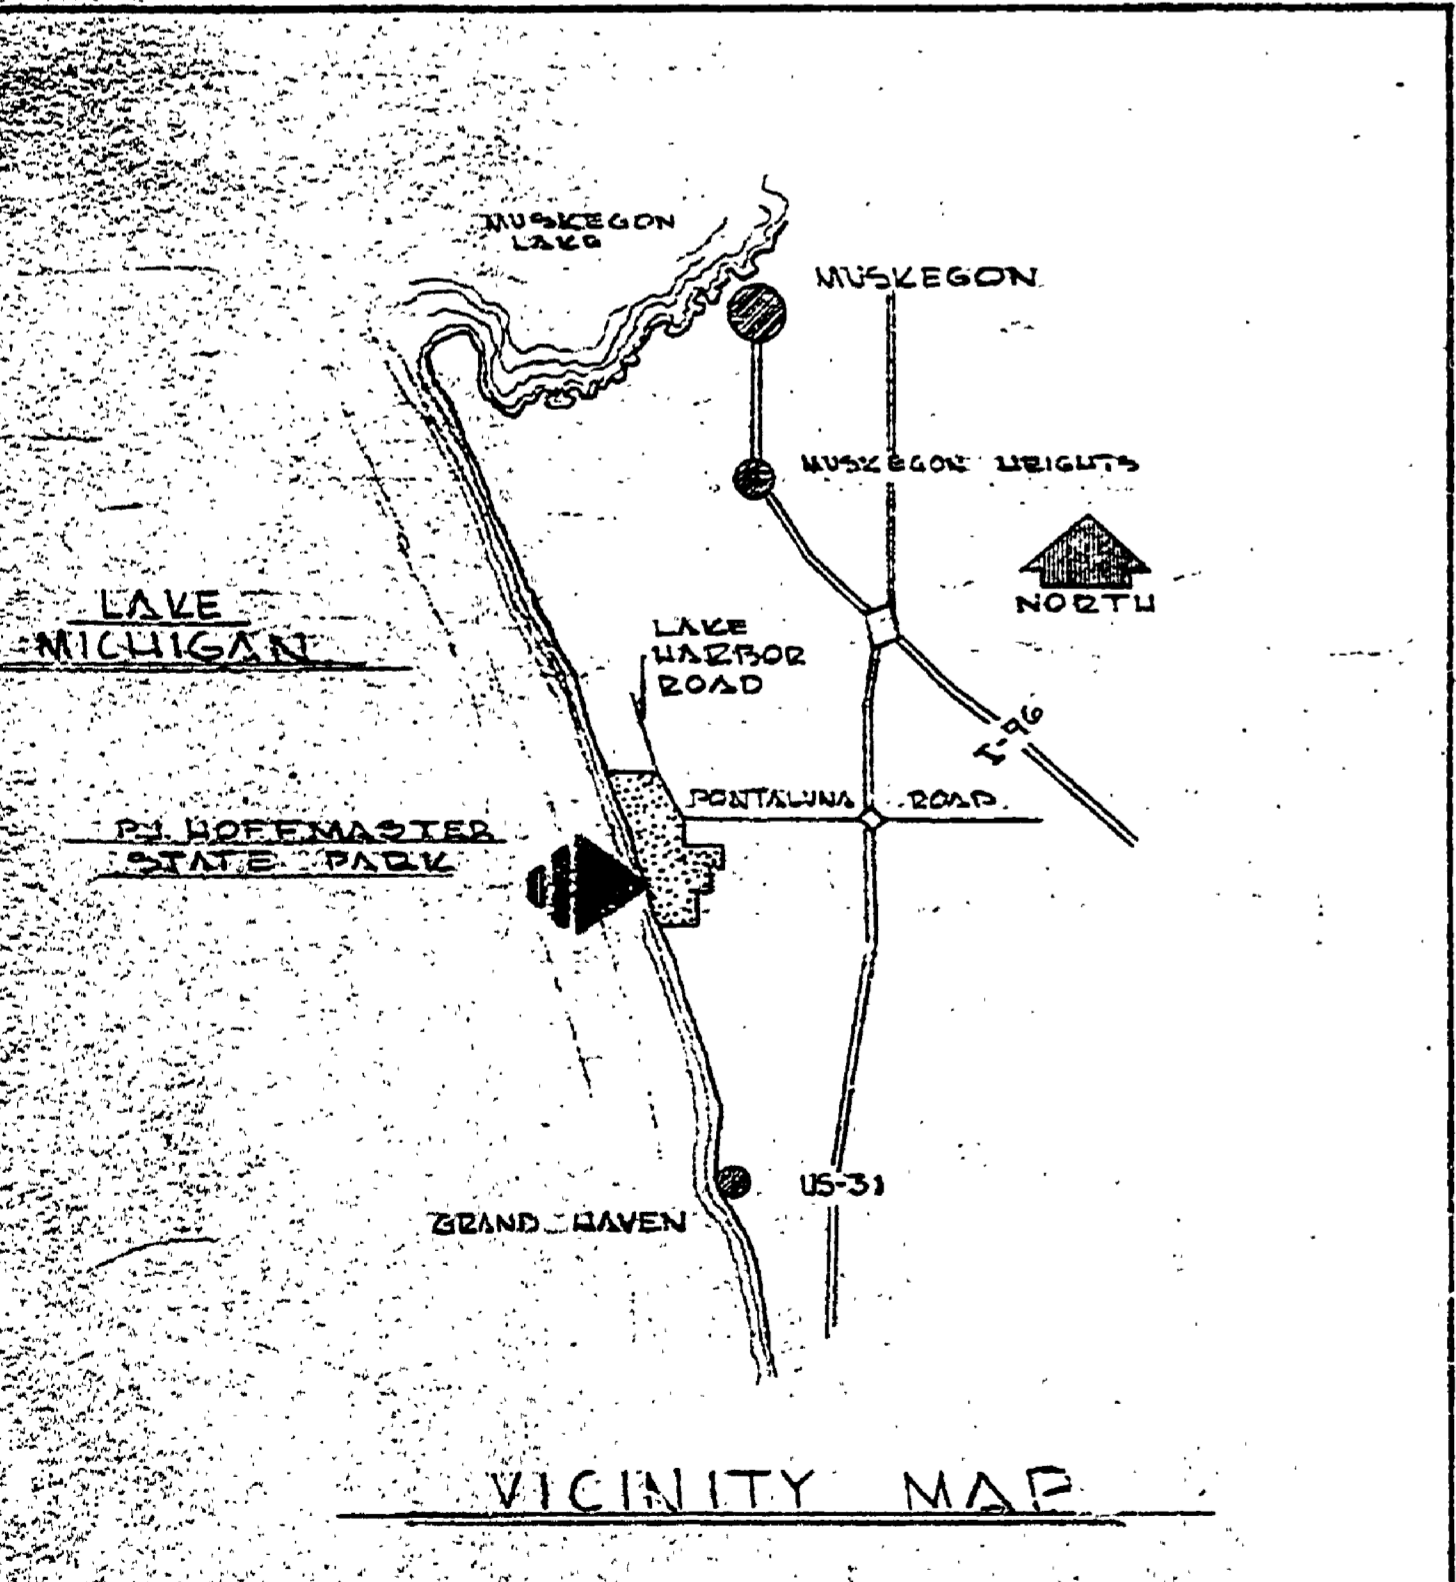

BY	
RECOMMENDED FOR APPROVAL	<i>[Signature]</i>
RECOMMENDED FOR APPROVAL	<i>[Signature]</i>
BY	
APPROVED	<i>[Signature]</i>