



SOUTH ELEVATION  
S.C. 1/8" = 1'-0"

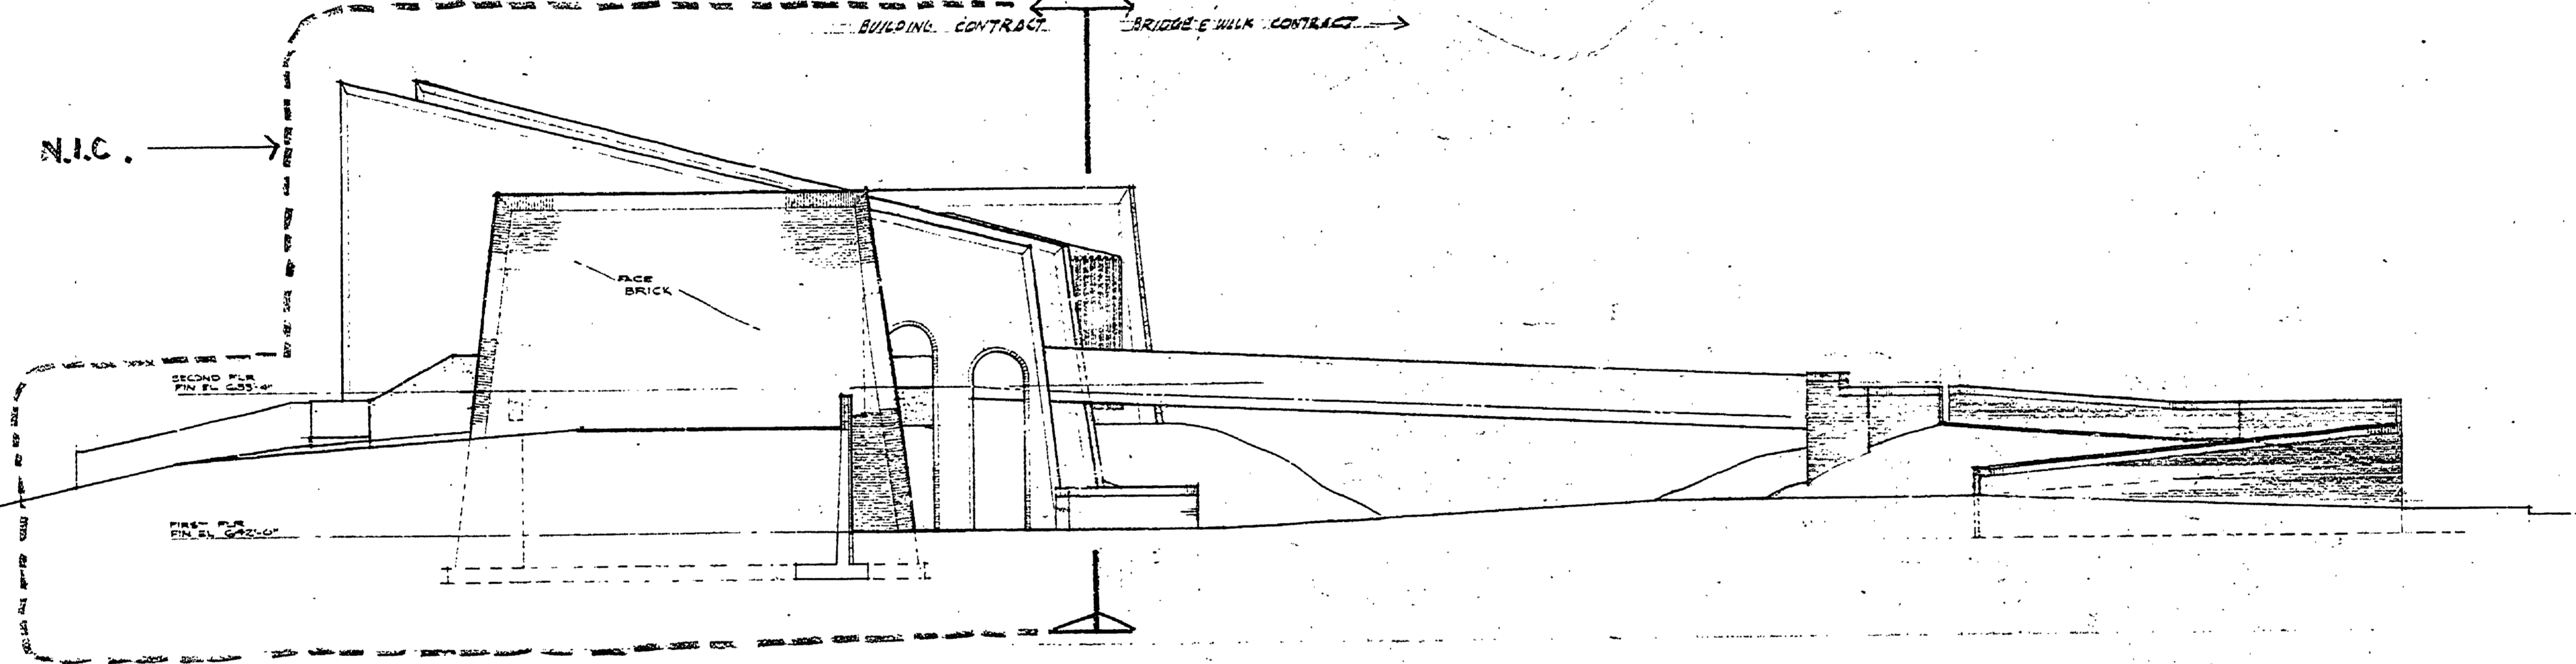

WEST ELEVATION  
S.C. 1/8" = 1'-0"

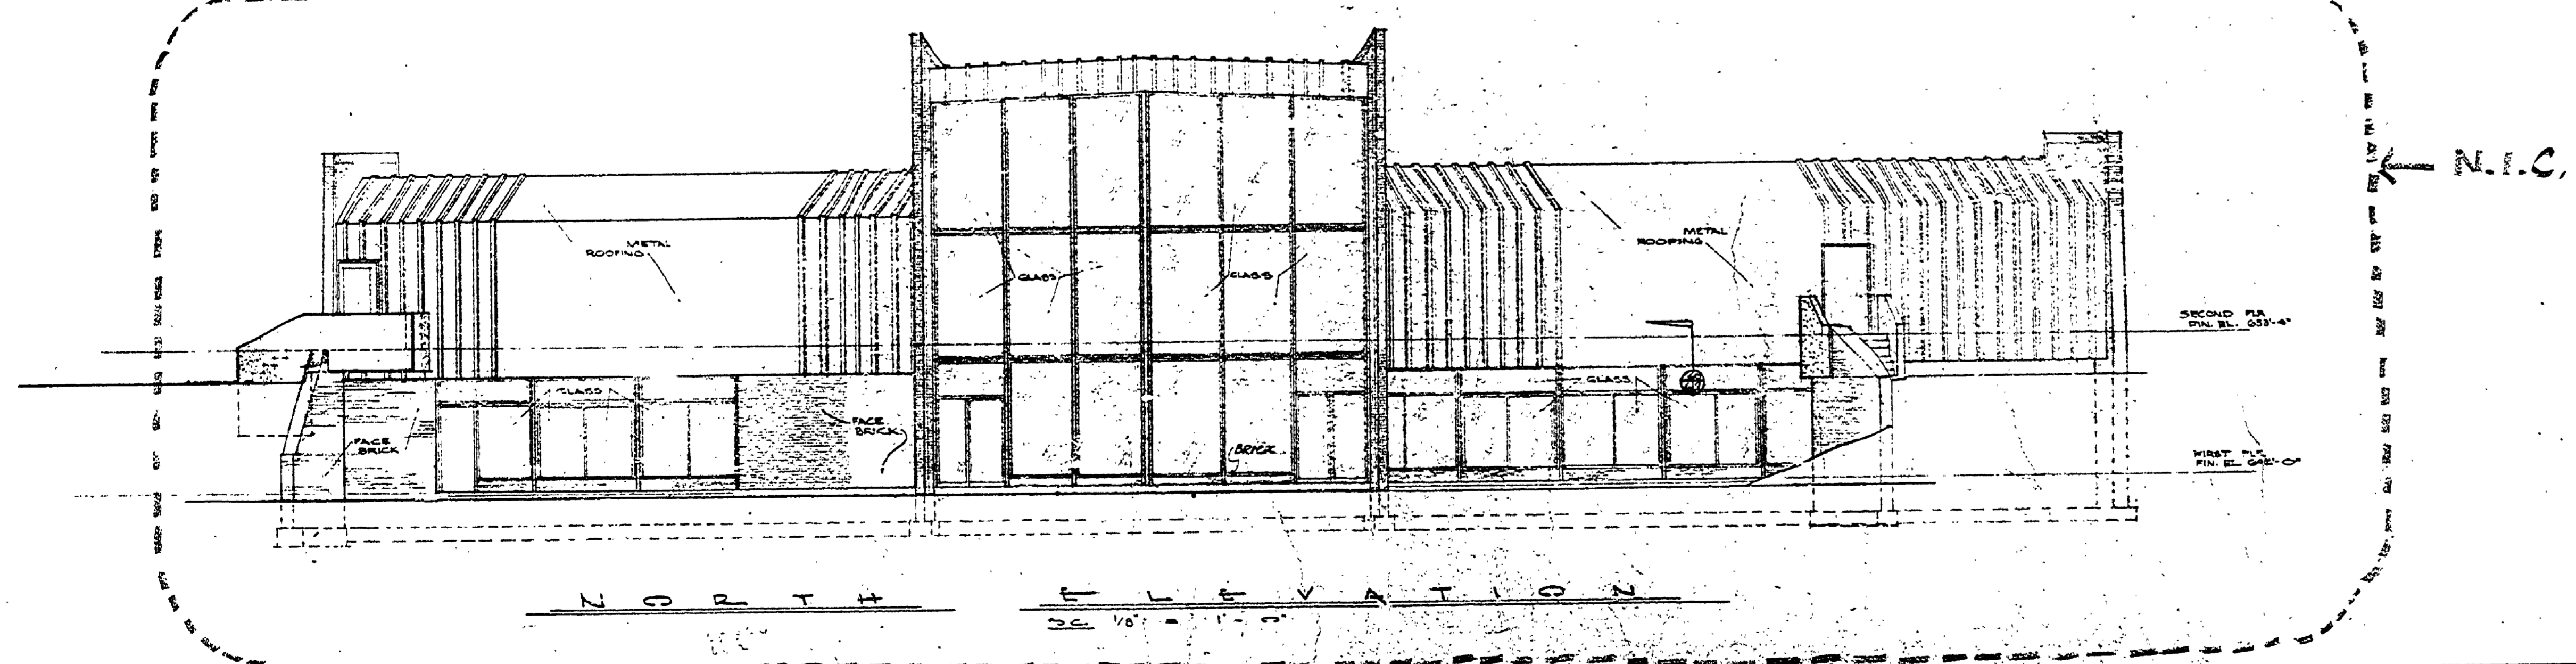

NORTH ELEVATION  
S.C. 1/8" = 1'-0"

NOTE: BLDG ELEVATIONS INCLUDED ON THIS SHEET FOR REFERENCE ONLY

SURVEYED BY		DRAWN BY		NO. DATE BY		REVISIONS		NO. DATE BY		REVISIONS		MICHIGAN DEPARTMENT OF NATURAL RESOURCES		ELEVATIONS SHEET TITLE		AREA OR PARK D. J. HOFFMASTER STATE PARK		PROJECT NO. 26-1677	
DESIGNED BY <i>W.C.</i>		CHECKED BY		1. DATE		2.		3.		4.						PROJECT BRIDGE & WALKS		SHEET 5 OF 7	
DATE 12/69		DATE		DATE		DATE		DATE		DATE								PLAN NO. 2-110	