


PLAN
SCALE: 1" = 50'

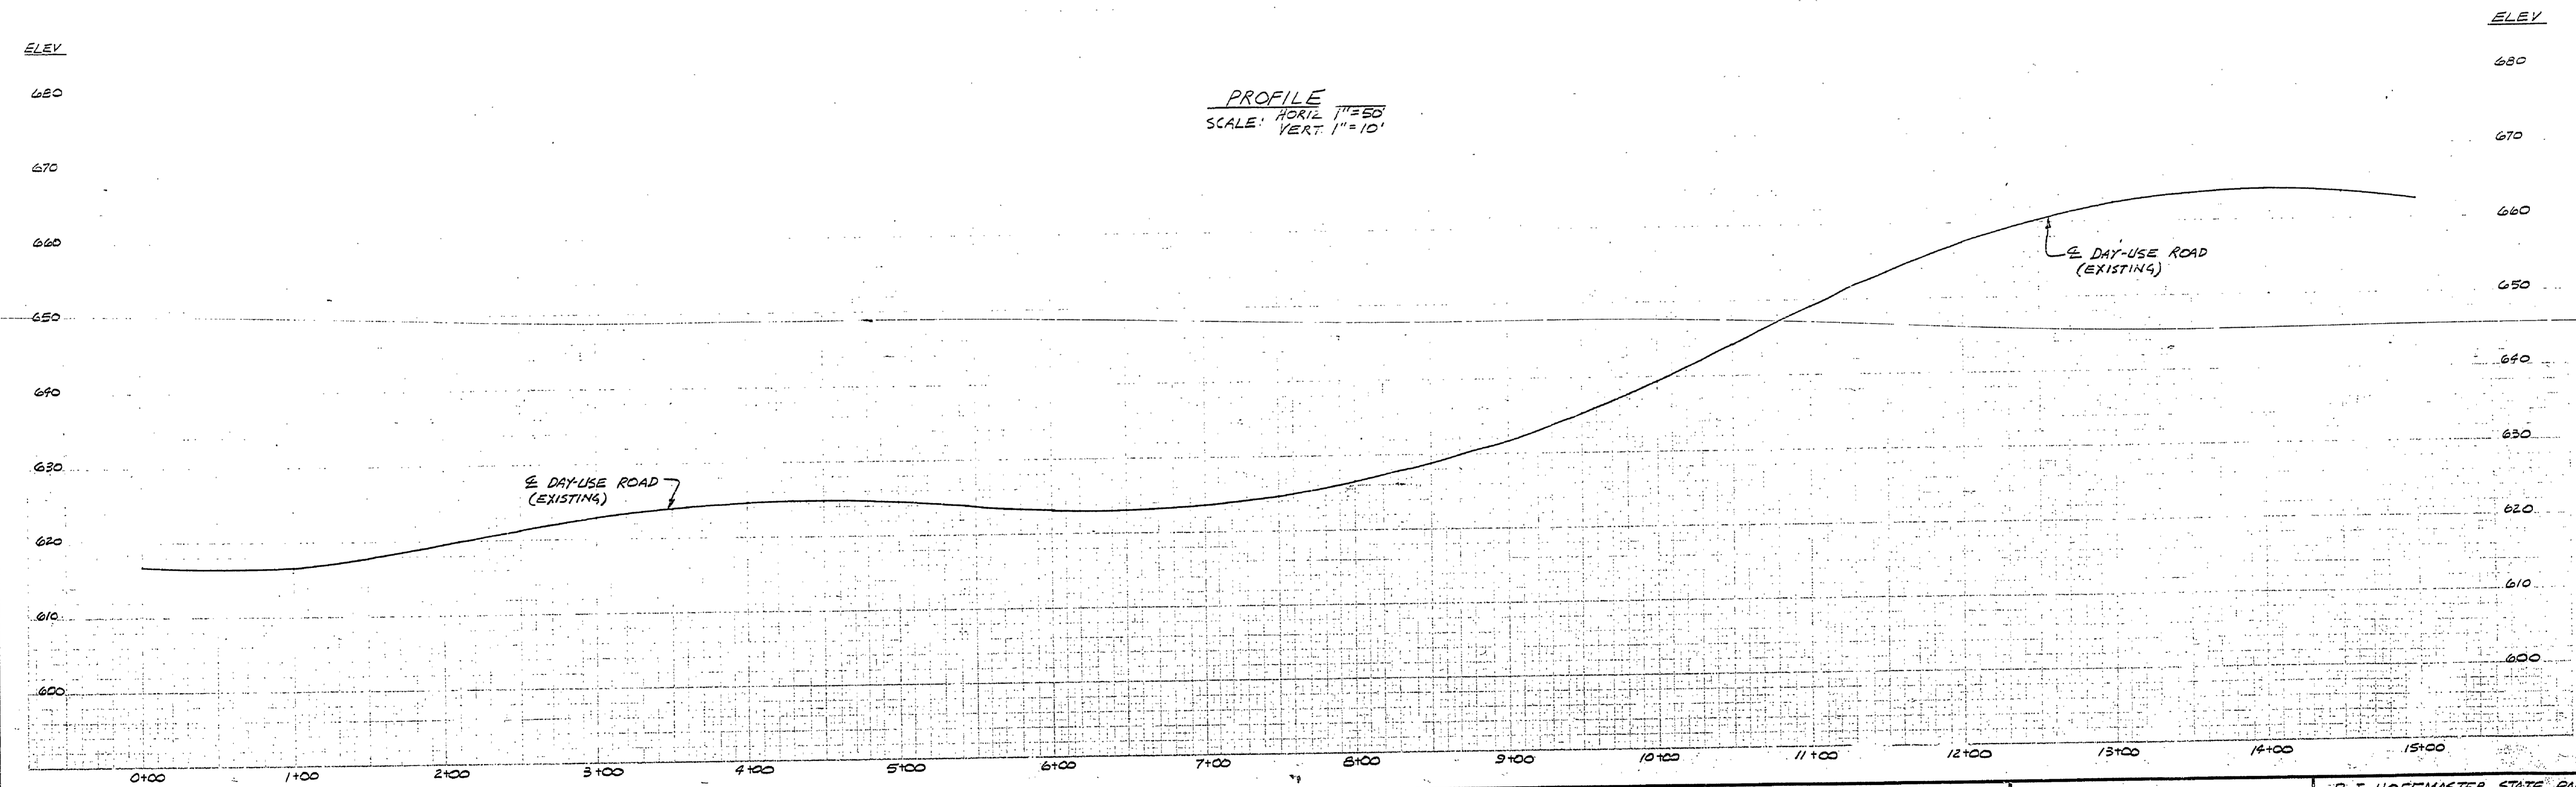

PROFILE
SCALE: HORIZ. 1" = 50'
VERT. 1" = 10'

SURVEYED BY		DRAWN BY <i>B. BOYCE</i>		12-72		NO. DATE BY		REVISIONS		NO. DATE BY		REVISIONS		MICHIGAN DEPARTMENT OF NATURAL RESOURCES		DAY-USE ROAD (EXISTING)		SHEET NO. 2 OF 4		P. J. HOFFMASTER STATE PARK EROSION CONTROL ON ROADS	
DESIGNED BY <i>A. PETRAVICIUS</i>		CHECKED BY		DATE		1.				3.				FOR PROJECT NO. 24-0247		SHEET 2 OF 4		PLAN NO. E-108			
DATE		DATE		DATE		DATE		DATE		DATE		DATE									