
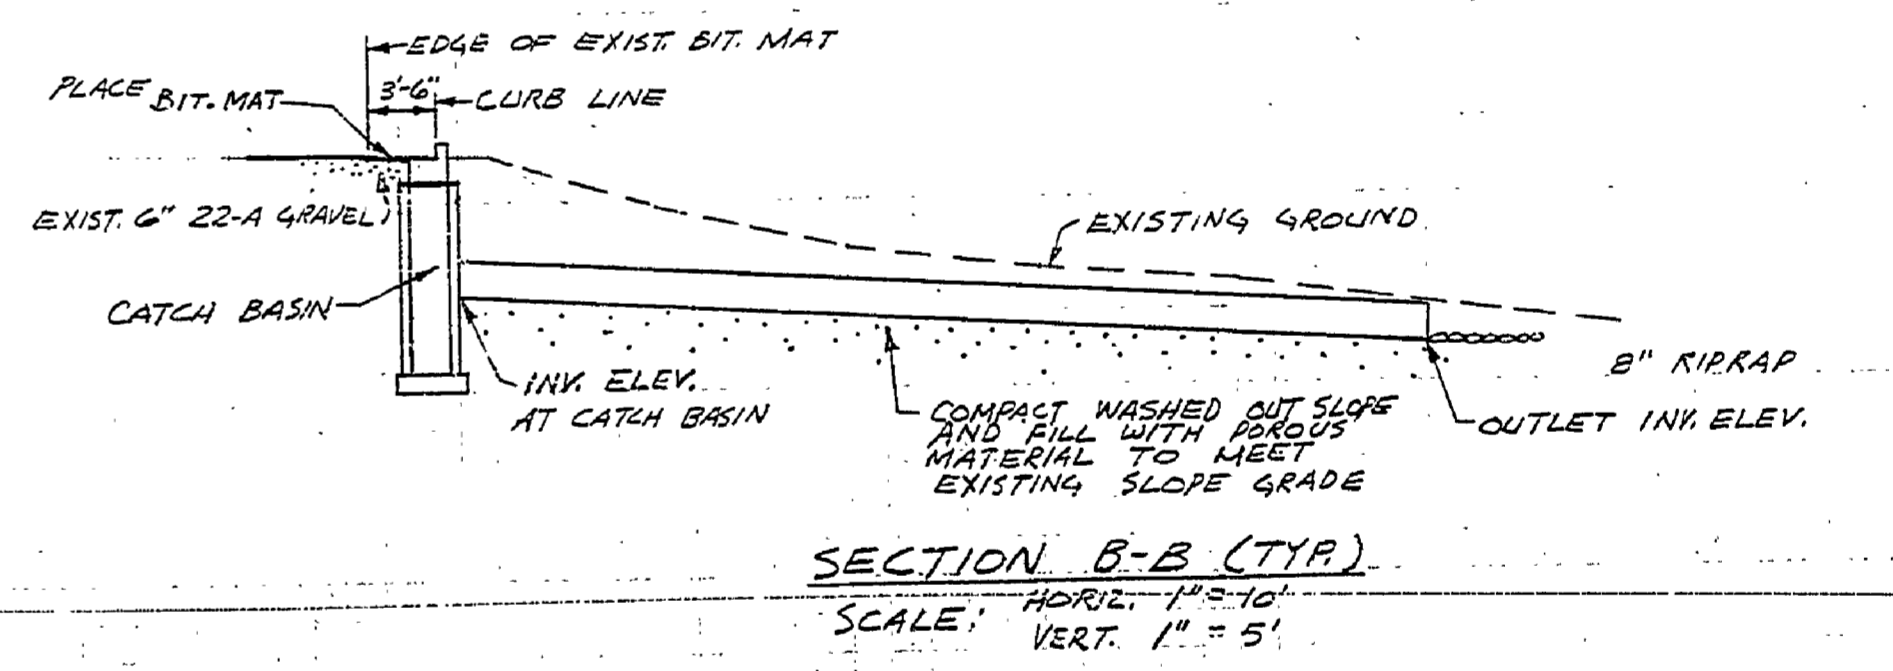


PLAN
SCALE: 1"=50'

ELEV.

680
670
660
650
640
630
620
610
600

PROFILE
SCALE: HORIZ. 1"=50'
VERT. 1"=10'

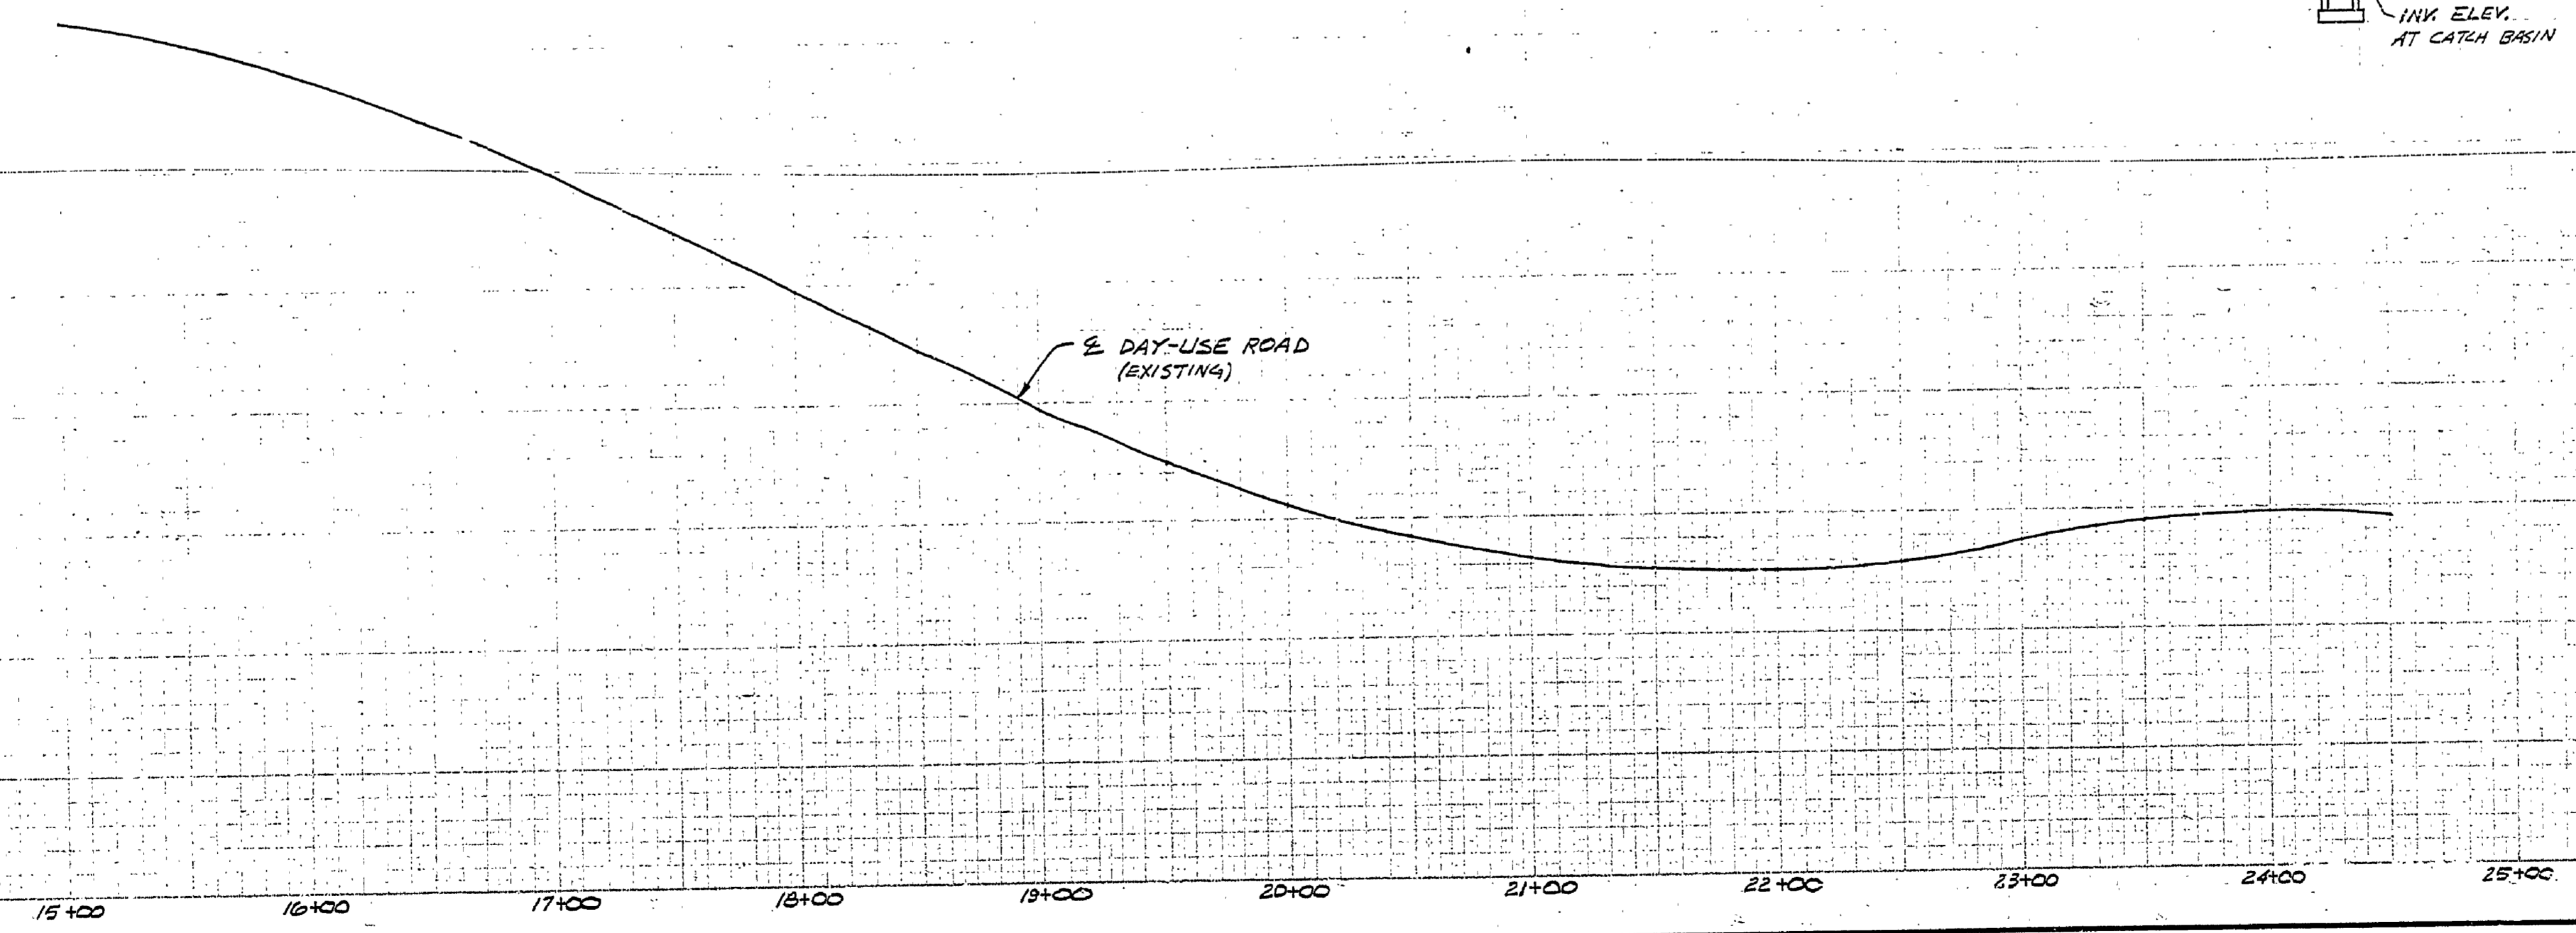

SECTION B-B (TYP.)
SCALE: HORIZ. 1"=10'
VERT. 1"=5'

SURVEYED BY		DRAWN BY B. BOYCE		12-72		NO. DATE BY		REVISIONS		NO. DATE BY		REVISIONS		MICHIGAN DEPARTMENT OF NATURAL RESOURCES		DAY USE ROAD (EXISTING)		SHEET NO. 3 OF 4		P. J. HOFFMASTER STATE PARK EROSION CONTROL ON ROADS	
DESIGNED BY A. PETRACIUS		12-72		CHECKED BY		DATE		1.		3.		4.		FOR PROJECT NO. 24-0247		SHEET 3 OF 4		PLAN NO. E-108			