


PAVING DETAIL
SCALE: 1"=5'

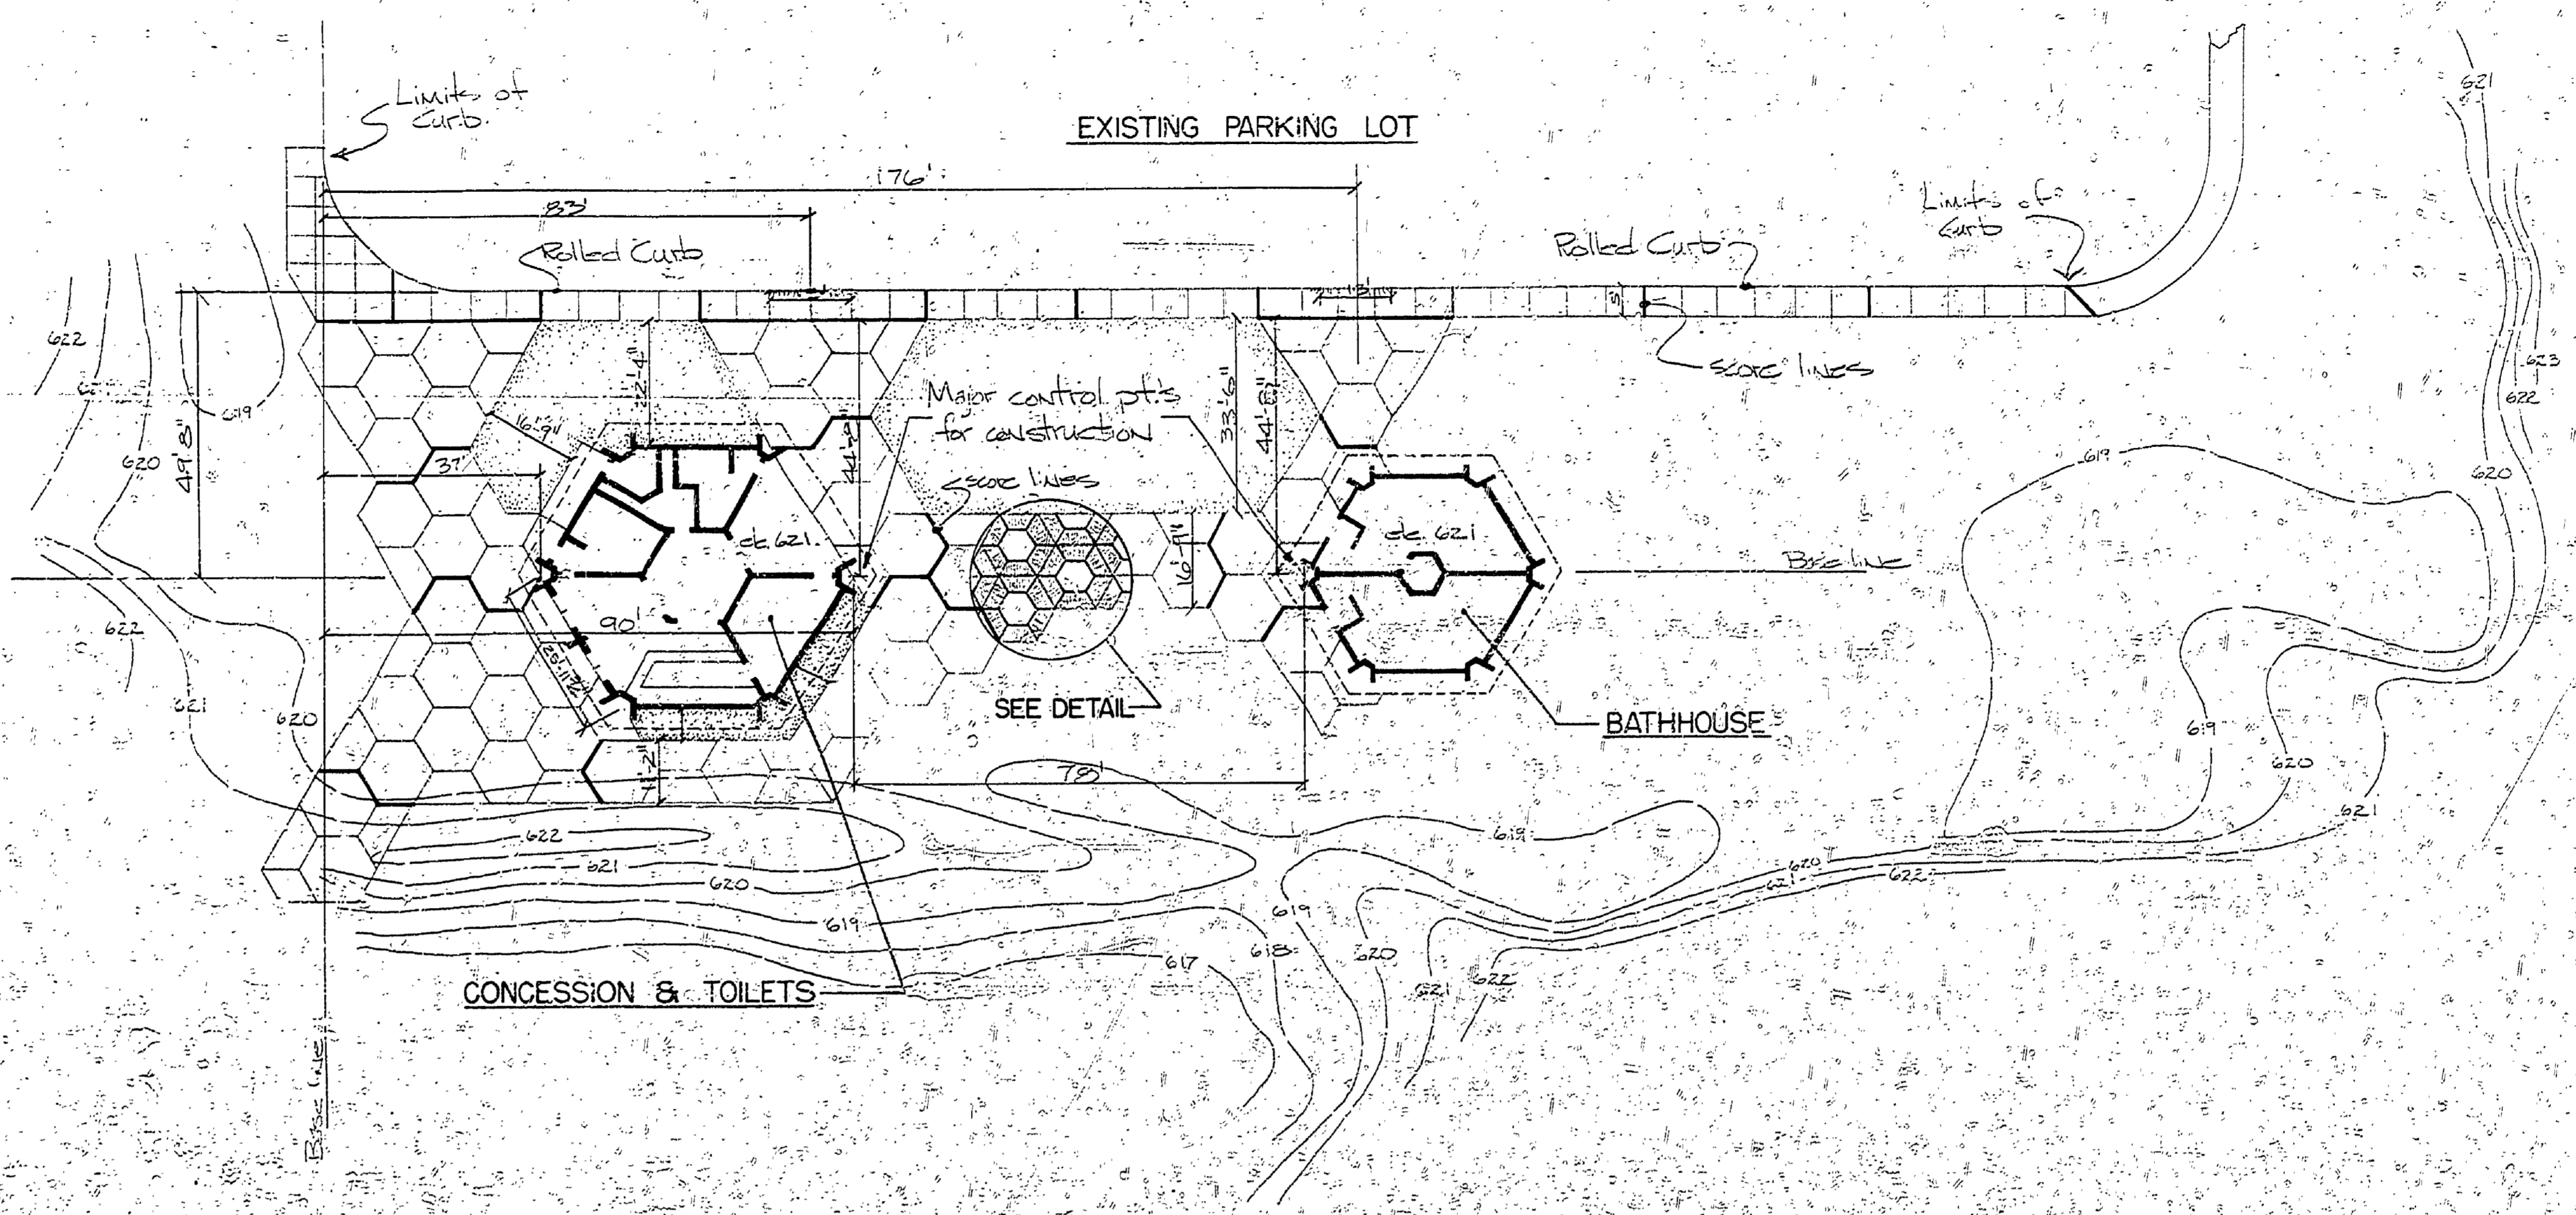

SURVEYED BY		DRAWN BY R. WHITENER		2-20-73		NO.		DATE		BY		REVISIONS		NO.		DATE		BY		REVISIONS		MICHIGAN DEPARTMENT OF NATURAL RESOURCES		P.J. Hoffmaster		AREA OR PARK		PROJECT NO.			
DESIGNED BY		CHECKED BY		DATE		1.				3.				4.								DEPARTMENT OF NATURAL RESOURCES		P.J. Hoffmaster		PROJECT		SHEET 1 OF 2		PLAN NO. L-113	
		DATE		DATE		2.				4.												SHEET TITLE		PAVING - SITE PLAN							