



FLOOR PLAN  
Scale 1/4" = 1'-0"

Preliminary Sketches  
CONCESSIONS AND OFFICE  
PORCUPINE MOUNTAINS AREA  
Est. Cost \$2,000.00 2-21-48  
Commission Approval \_\_\_\_\_ Date \_\_\_\_\_

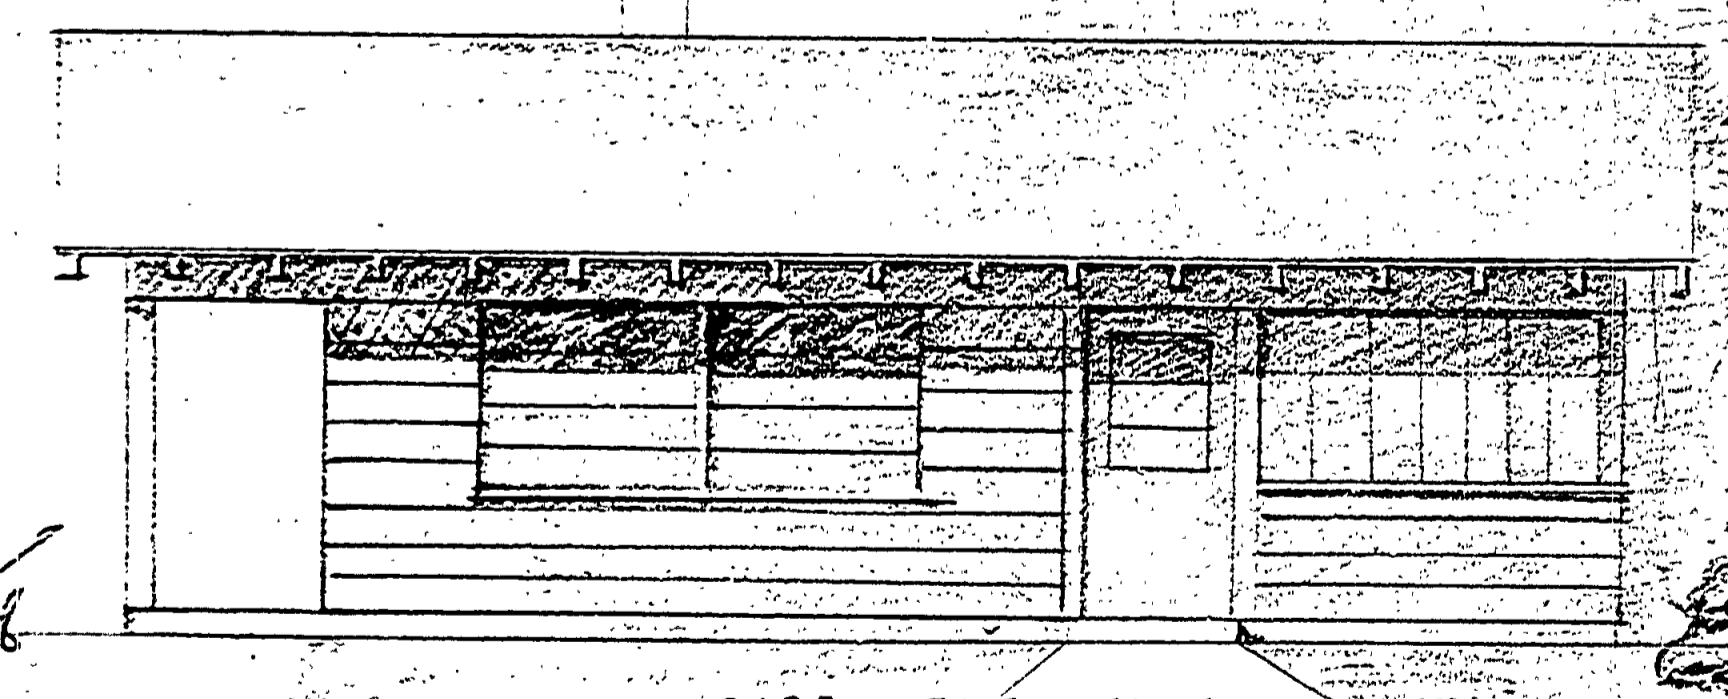

SIDE ELEVATION

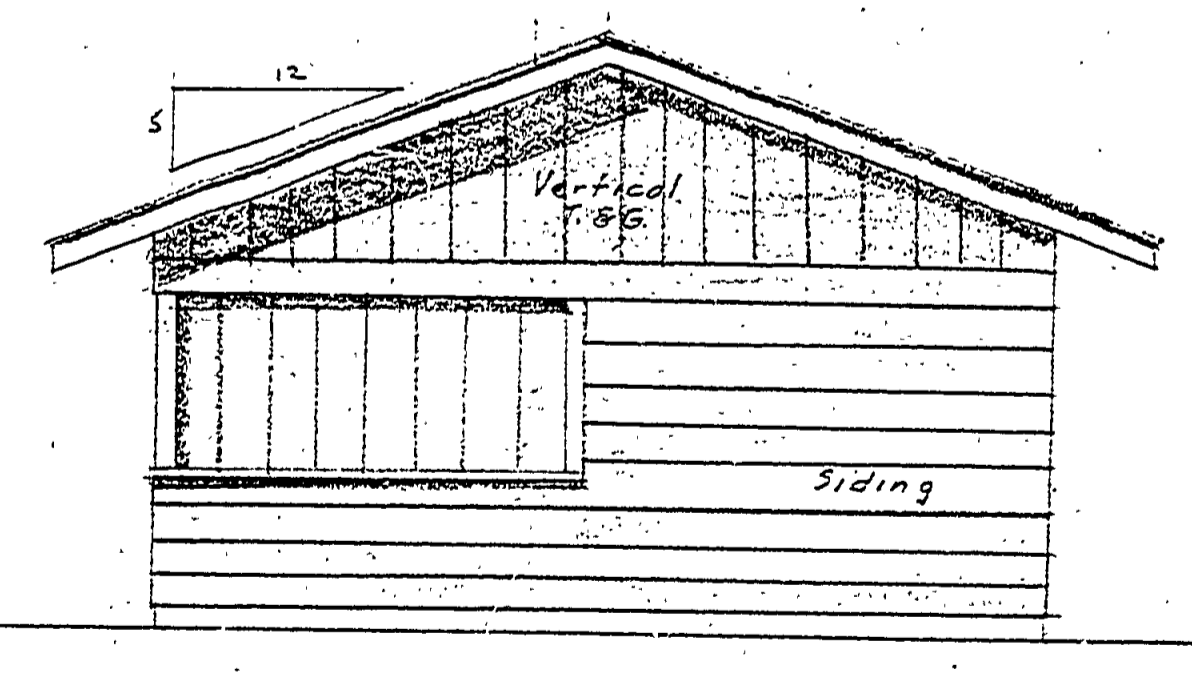

END ELEVATION

*Handwritten signature and date:*  
4-11-48

Plan No. A-104