


DATE	BY	REVISIONS
1-27-52	J.P.R.	1
7-27-52	J.P.R.	2
7-27-52	J.P.R.	3
7-27-52	J.P.R.	4
7-27-52	J.P.R.	5
7-27-52	J.P.R.	6

APPROVED BY	DATE	REVIEWED BY SECTIONS
<i>J.P.R.</i>	7-27-52	ARCHITECTURAL
ASSISTANT CHIEF IN CHARGE	7-27-52	ENGINEERING
DATE OF DESIGN	7-27-52	LANDSCAPE

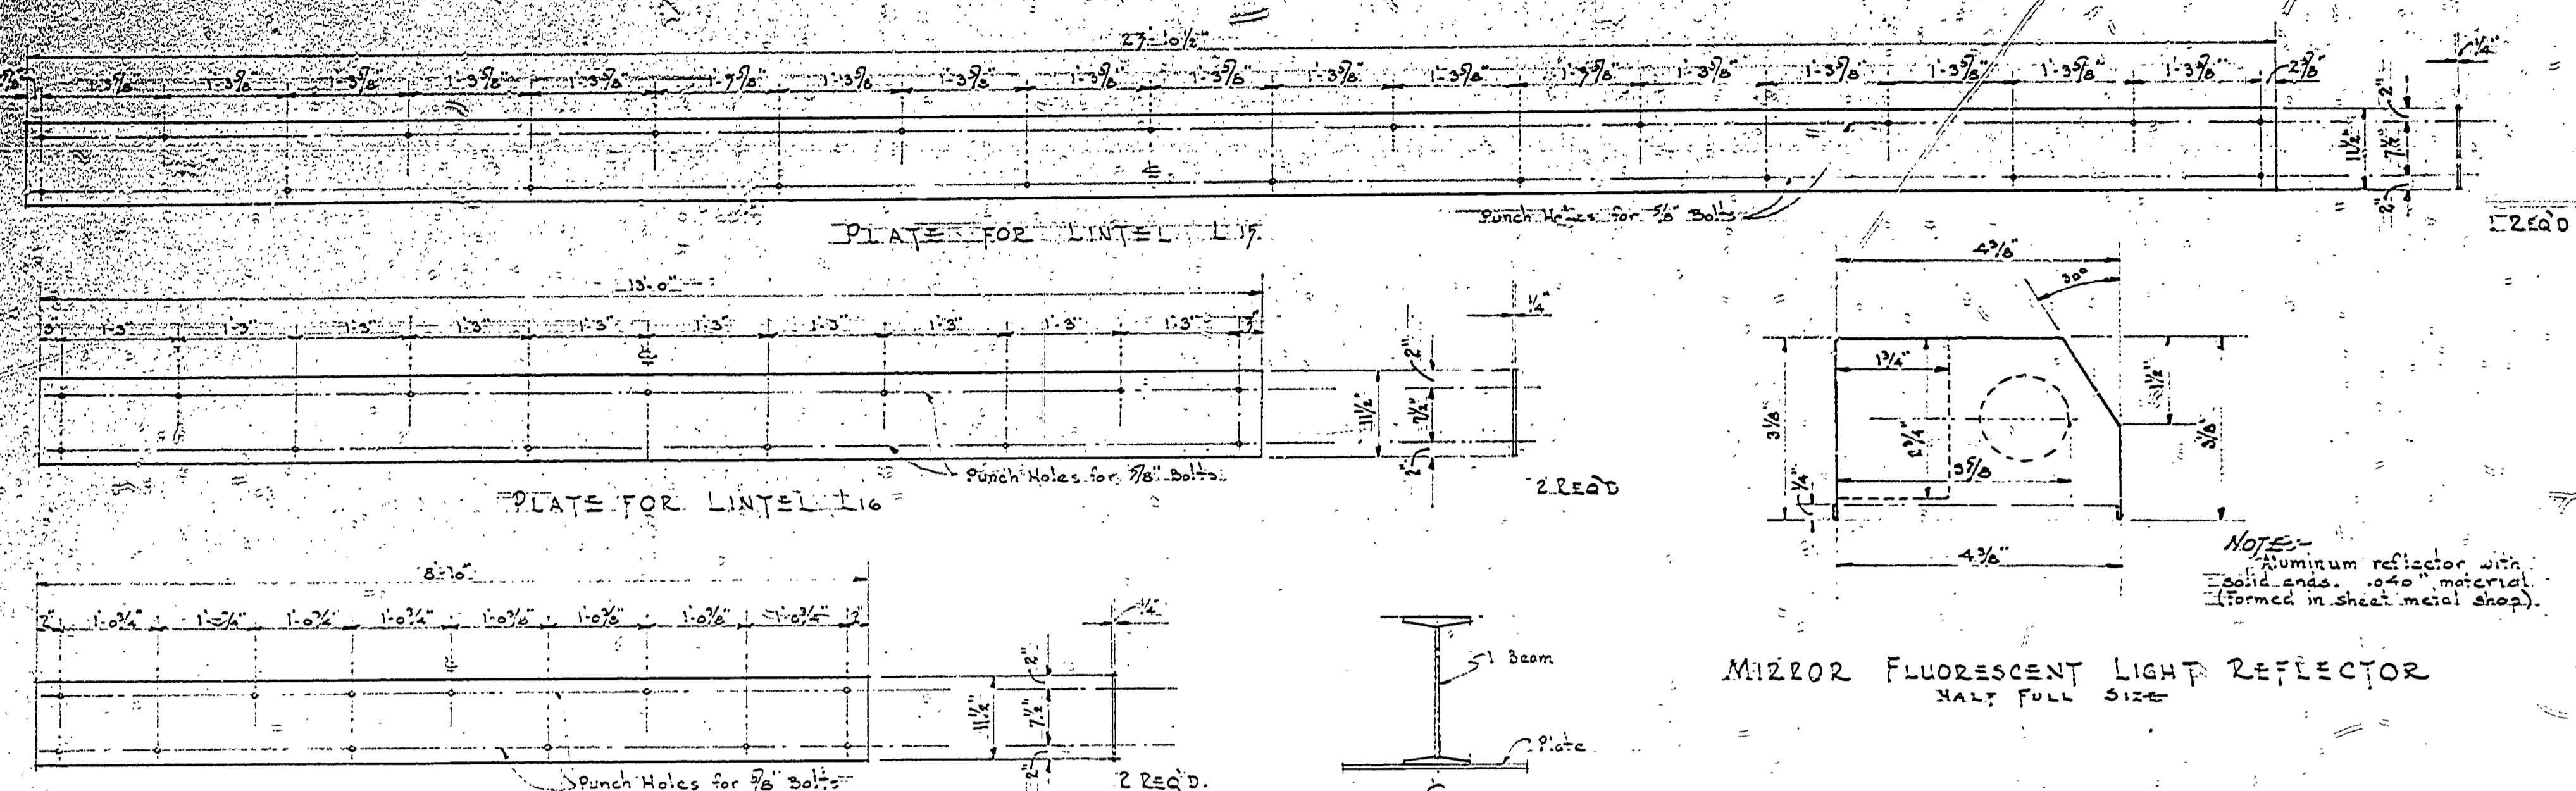

MIRROR FLUORESCENT LIGHT REFLECTOR
HALF FULL SIZE


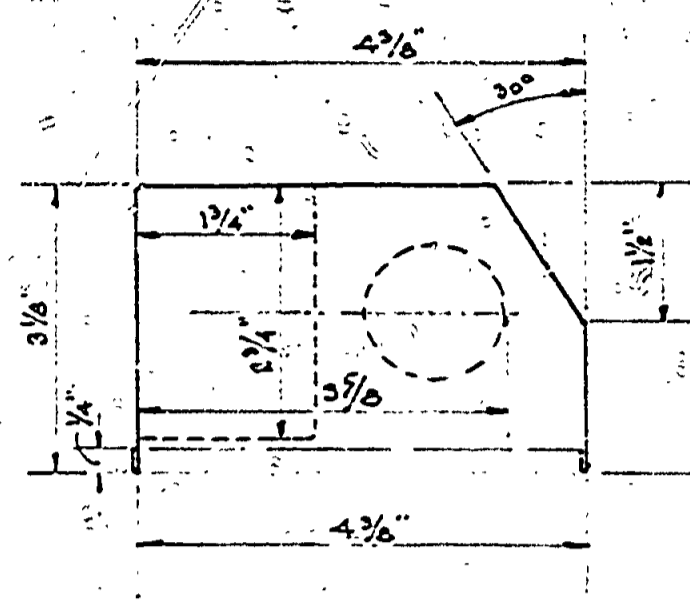




PLATE FOR LINTEL I11
1/4 x 1 1/2" STEEL PLATE DETAIL
Scale 3/4" = 1'-0"

LINTEL SCHEDULE







NO.	DESCRIPTION	LENGTH	QTY
I1	10" I-beam with 3/8" x 12" Plate	13'-8" Long	1
I2	6" I-beam with 1/2" x 11" Plate	7'-0" Long	1
I3	6" I-beam with 1/2" x 11" Plate	4'-0" Long	1
I4	10" I-beam with 3/8" x 12" Plate	11'-8" Long	1
I5	6" I-beam with 1/2" x 11" Plate	14'-0" Long	1
I6	6" I-beam with 1/2" x 11" Plate	16'-4" Long	1
I7	6" I-beam with 1/2" x 11" Plate	8'-10" Long	1
I8	2-3/8" x 2 1/2" x 1/2" angle	4'-0" Long	2
I9	2-3/8" x 2 1/2" x 1/2" angle	3'-0" Long	1
I10	2-3/8" x 2 1/2" x 1/2" angle	4'-0" Long	3
I11	2-3/8" x 2 1/2" x 1/2" angle	3'-0" Long	1
I12	2-3/8" x 2 1/2" x 1/2" angle	4'-0" Long	1
I13	2-3/8" x 2 1/2" x 1/2" angle	8'-0" Long	2
I14	2-3/8" x 2 1/2" x 1/2" angle	24'-0" Long	1
I15	2-3/8" x 2 1/2" x 1/2" angle	13'-0" Long	2
I16	2-3/8" x 2 1/2" x 1/2" angle	8'-10" Long	2
I17	2-3/8" x 2 1/2" x 1/2" angle	19'-8" Long	1
I18	2-3/8" x 2 1/2" x 1/2" angle	3'-0" Long	1
I19	2-3/8" x 2 1/2" x 1/2" angle	8'-0" Long	1

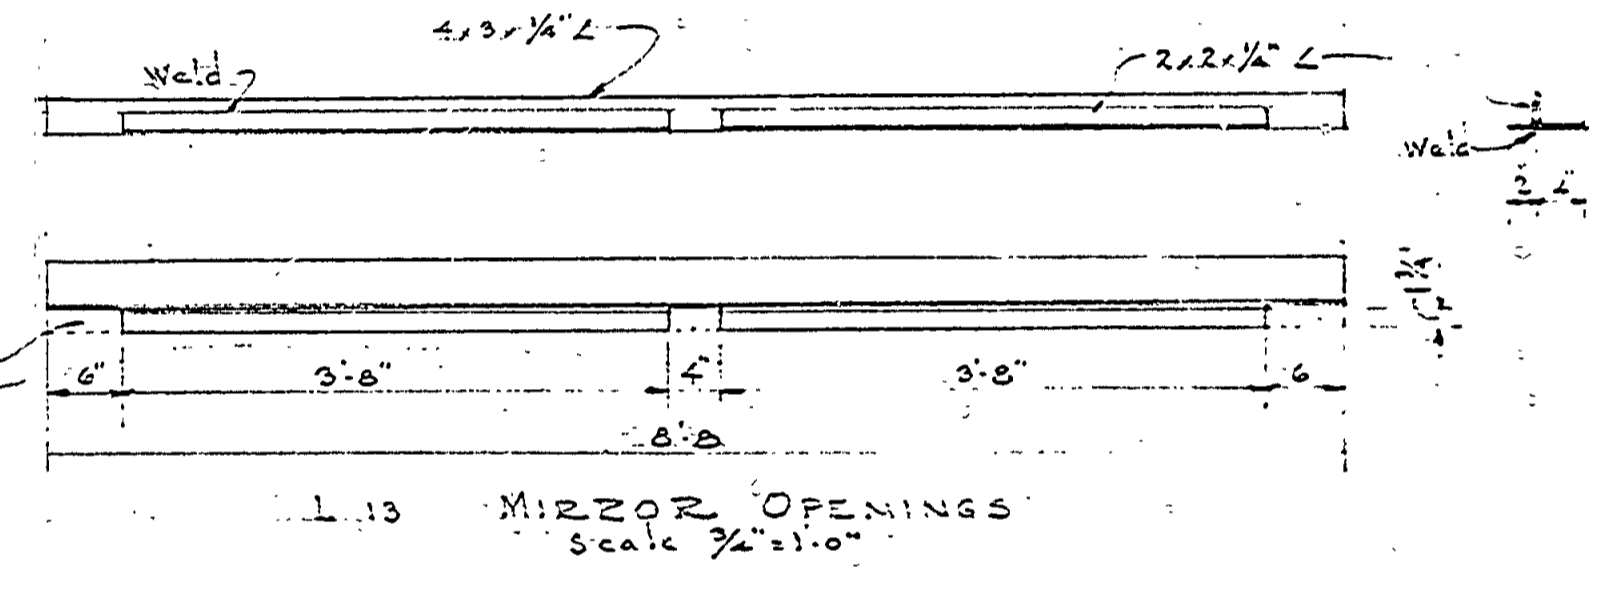



PLAN LAYOUT
Scale 1/4" = 1'-0"

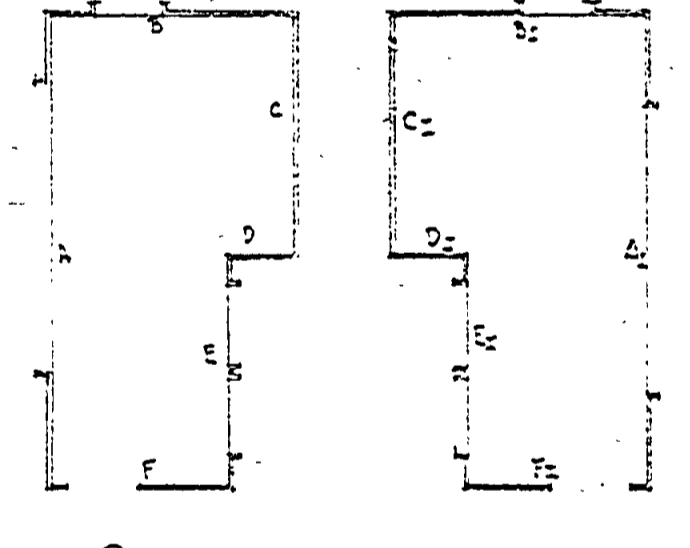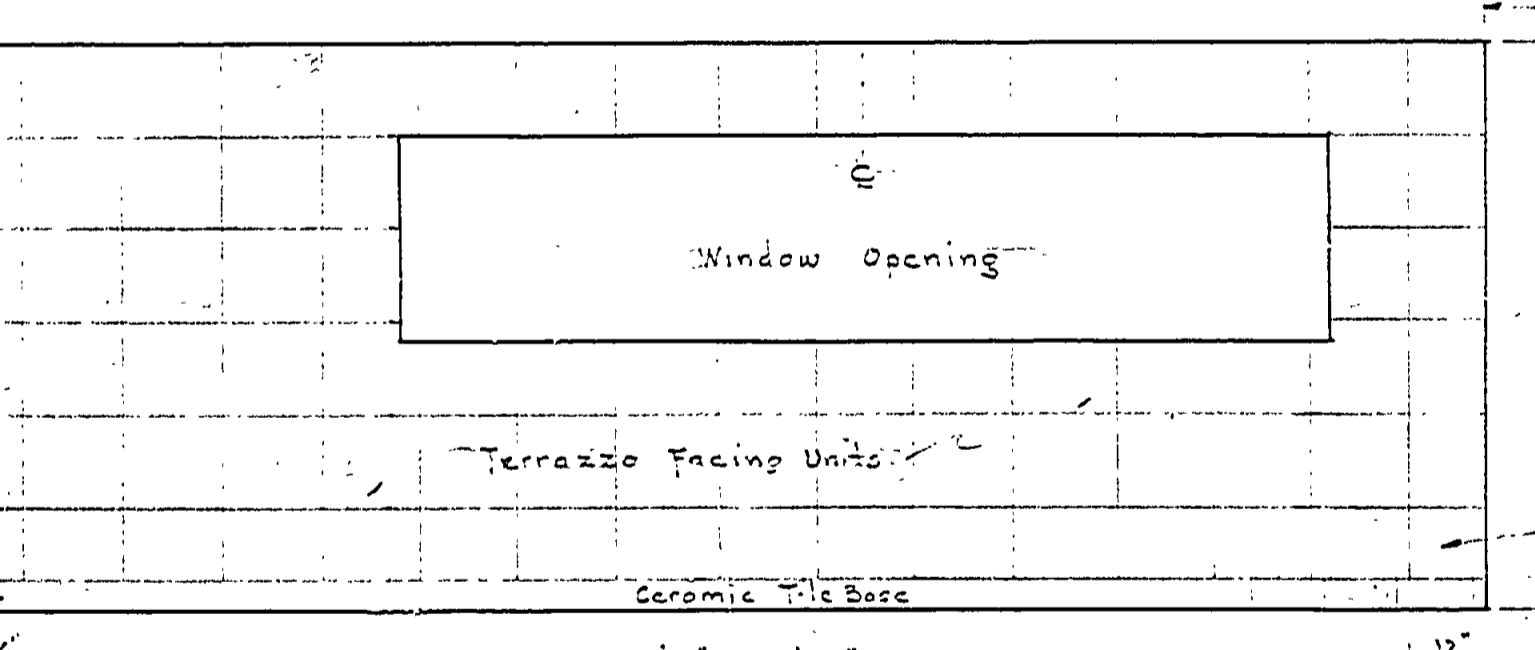

WALL ELEVATIONS
Scale 3/8" = 1'-0"

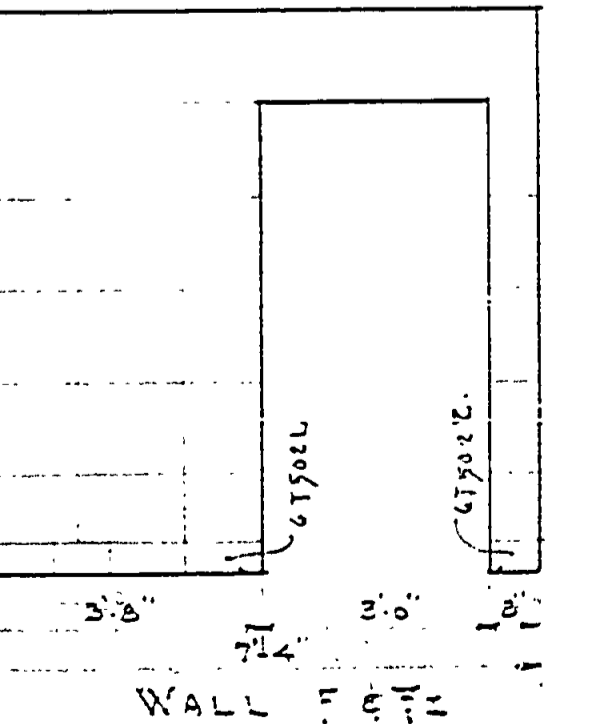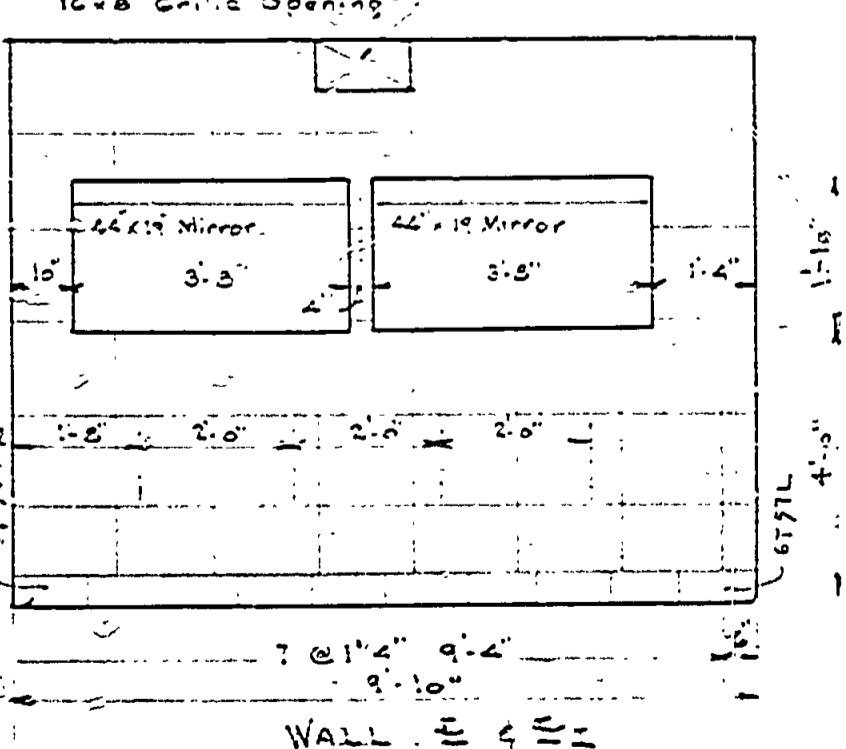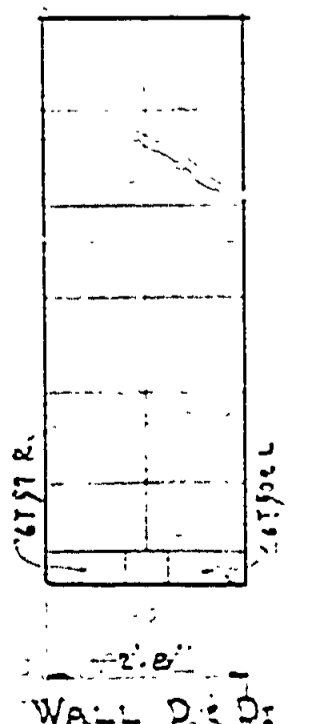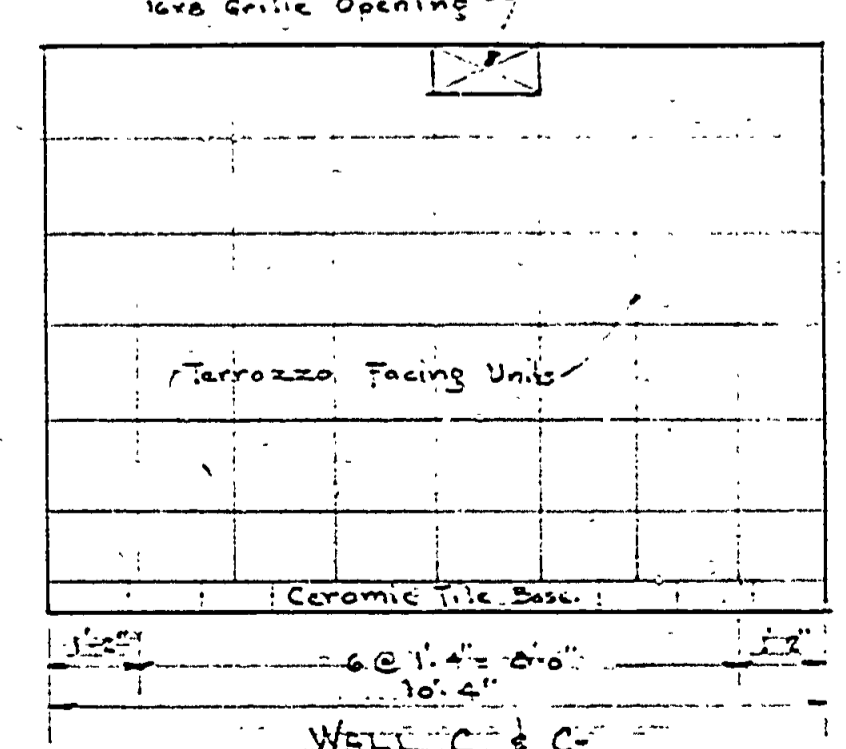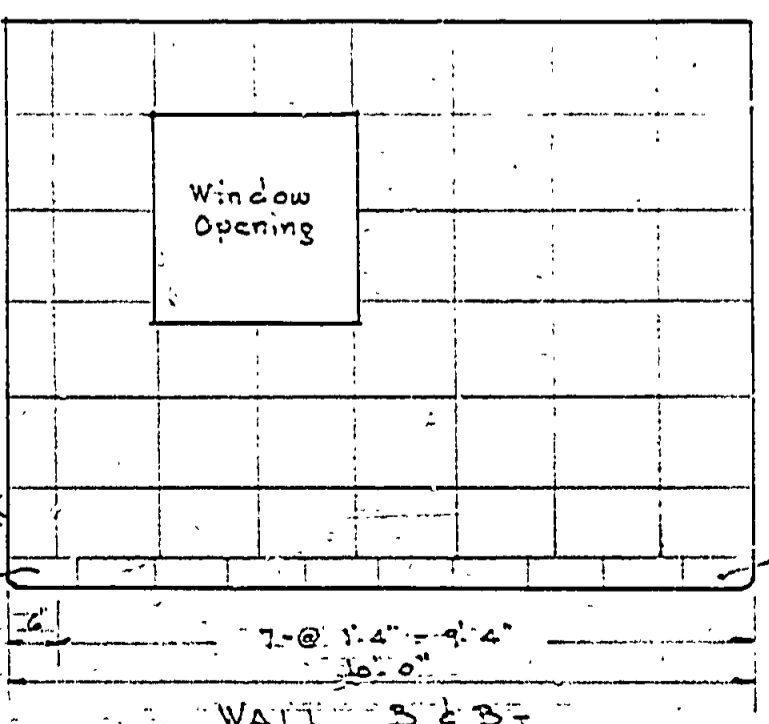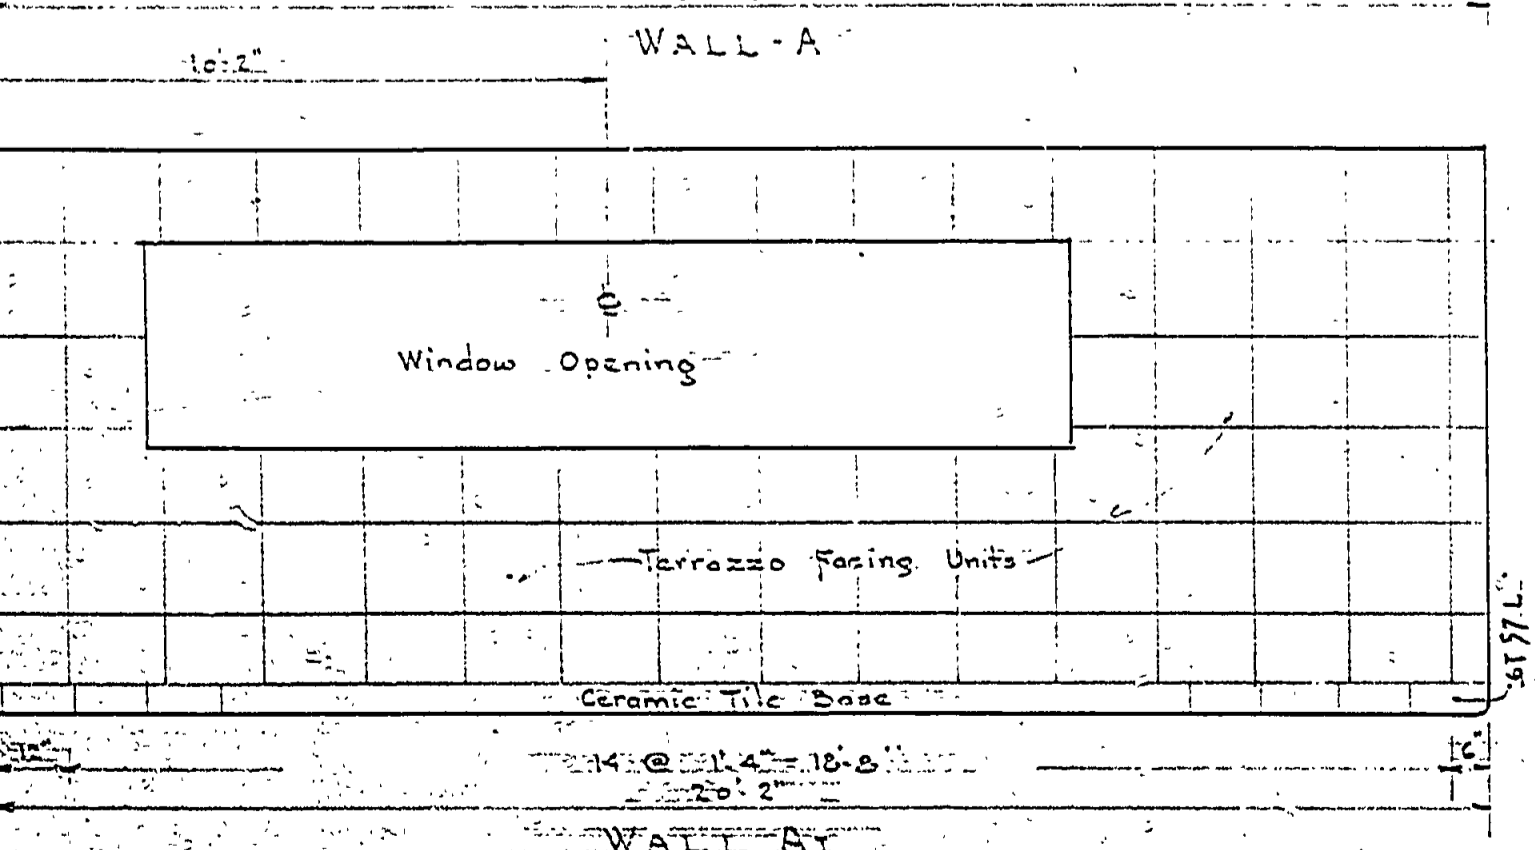

ROOF FRAMING PLAN
Scale 1/4" = 1'-0"

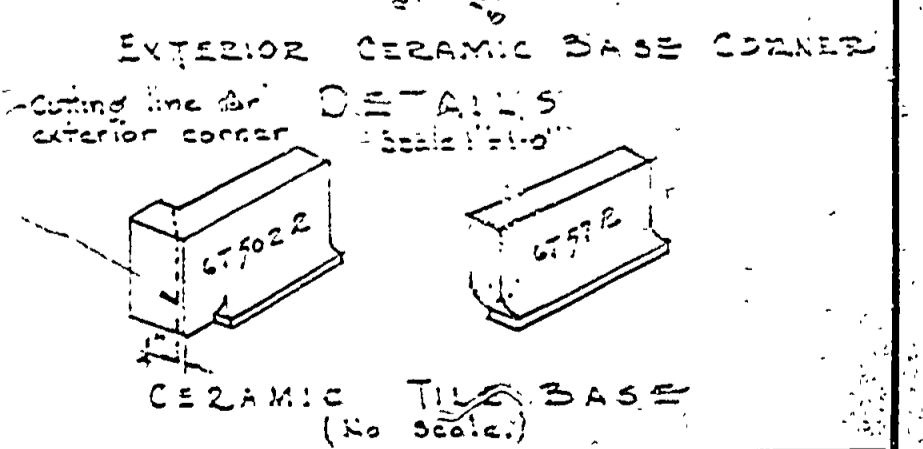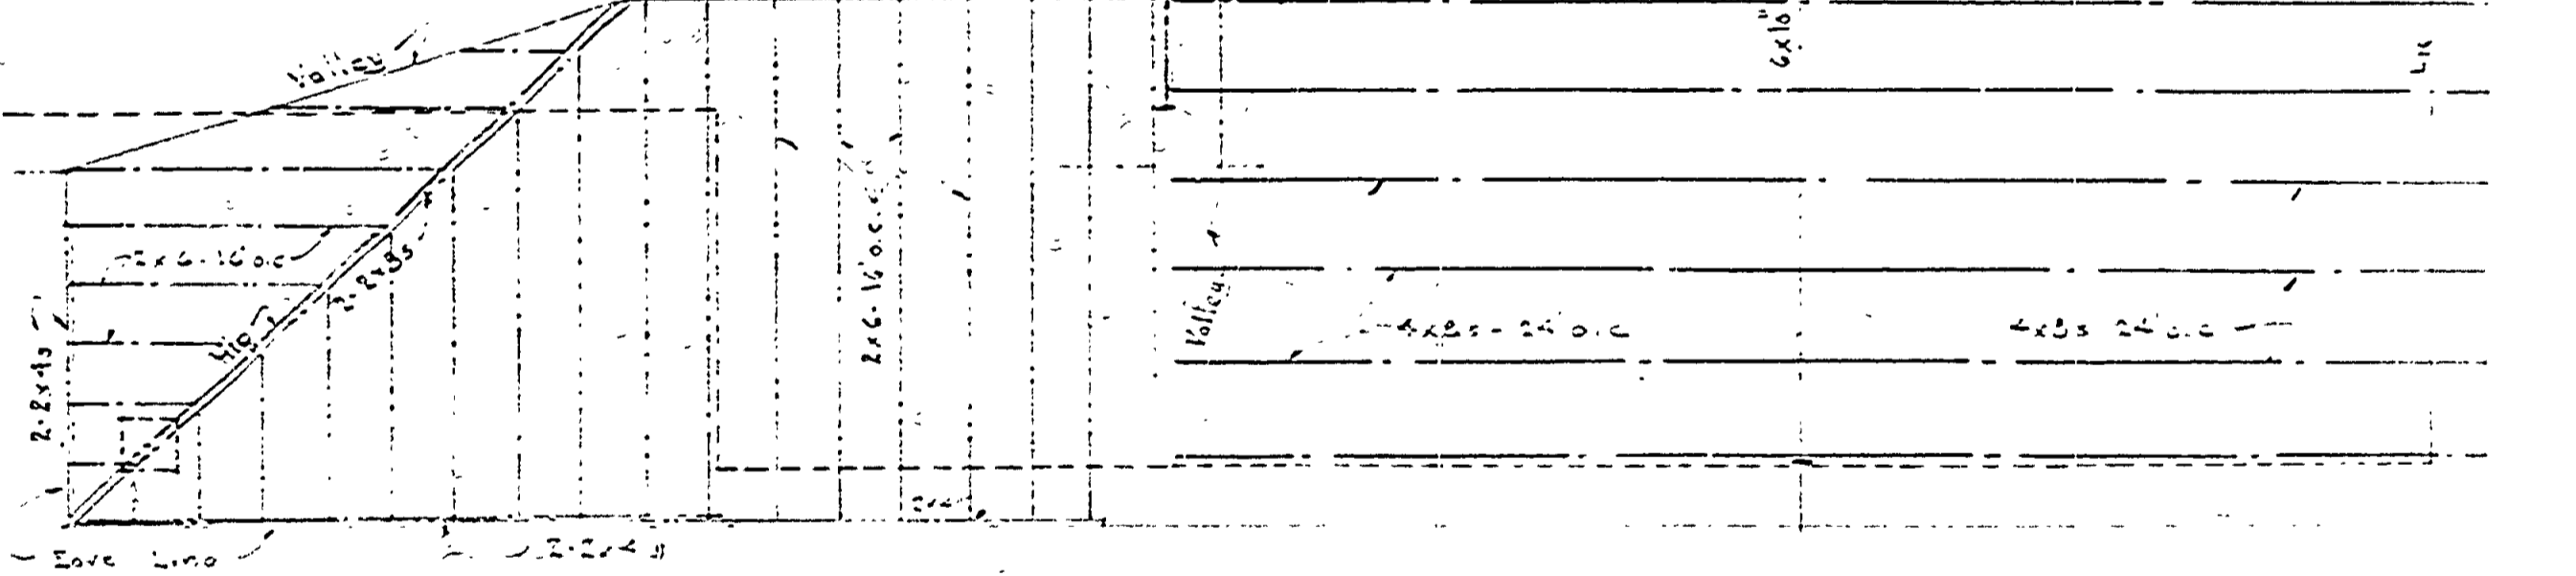

MICHIGAN DEPARTMENT OF CONSERVATION PARKS AND RECREATION DIVISION

PORCUPINE MOUNTAINS STATE PARK WARMING HOUSE TOILET & SKI SHOP ADDITION

SHEET NO. 6 OF 6 PLAN NO. A106b