




REVIEWED BY SECTIONS		APPROVED BY		NO. DATE BY		REVISIONS	
ARCHITECTURAL	J.R. 9-14-58	J.R. 9-14-58		1		4	
ENGINEERING	A.C.H. 9-14-58	A.C.H. 9-14-58	ASSISTANT CHIEF IN CHARGE	2		5	
LANDSCAPE	J.R. 9-14-58	J.R. 9-14-58	OF DESIGN	3		6	
DATE	9-11-58	DATE	9-12-58				

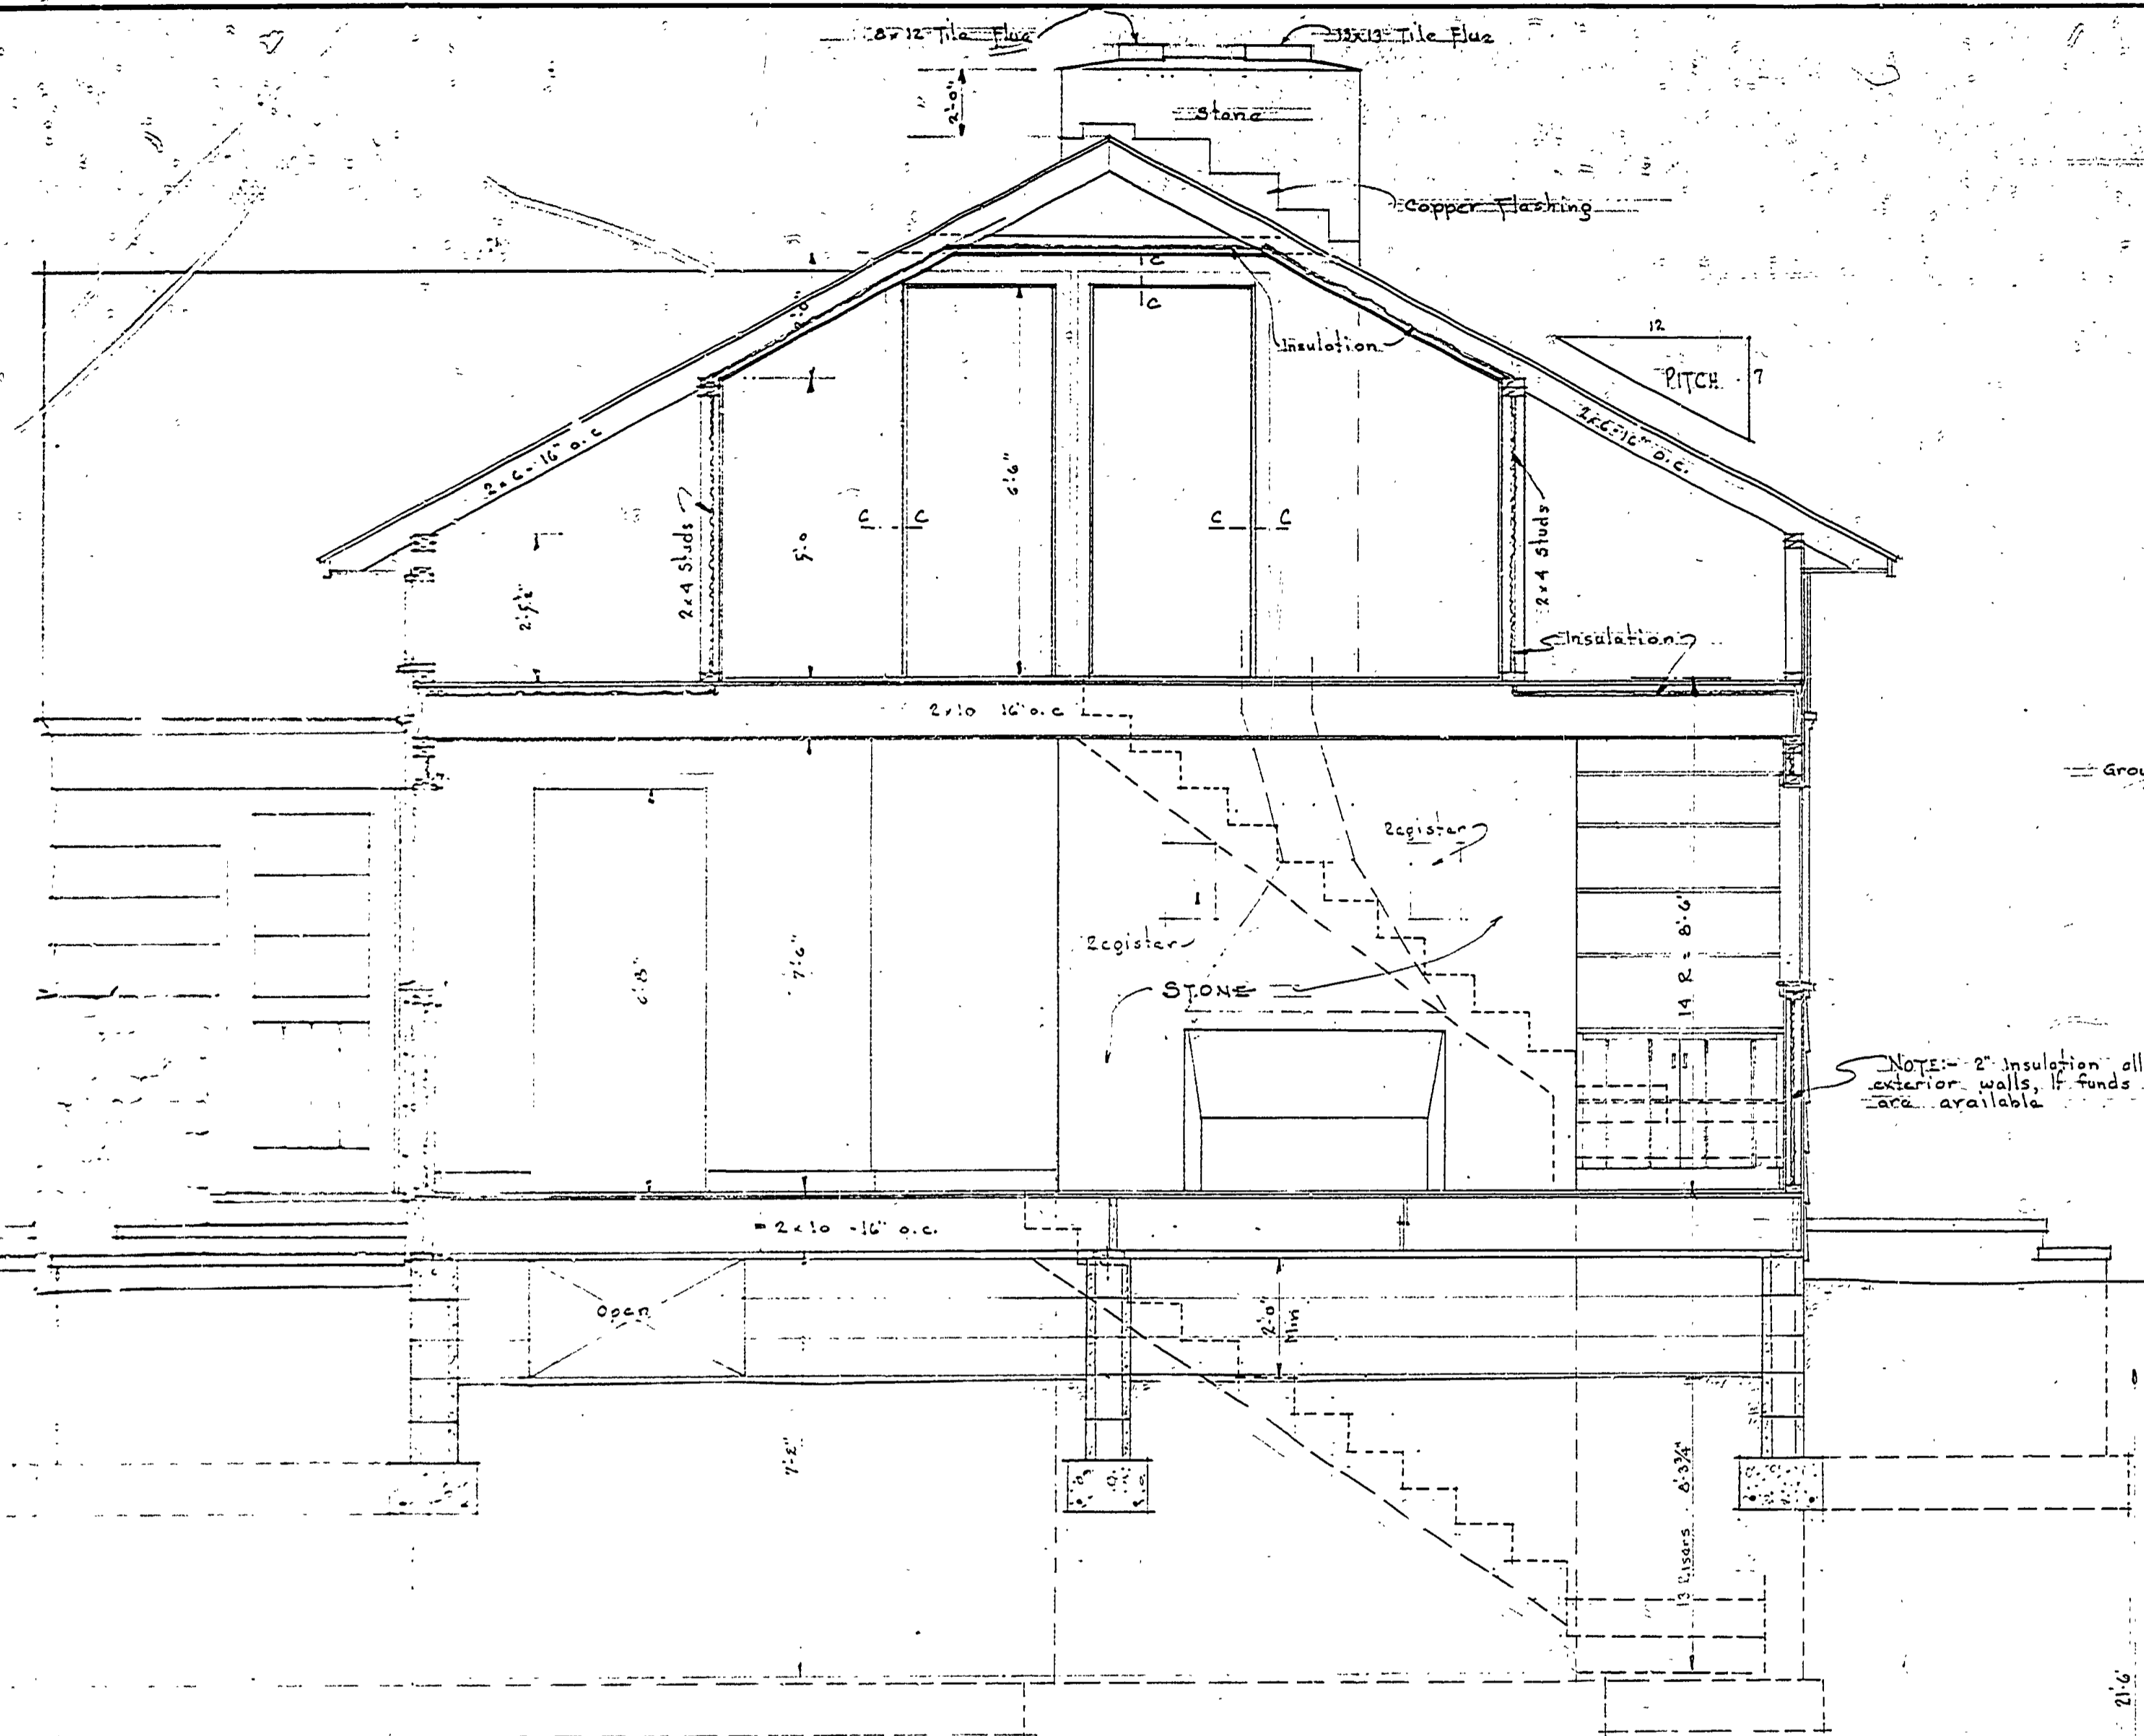

SECTION B-B
Scale 1/8" = 1'-0"

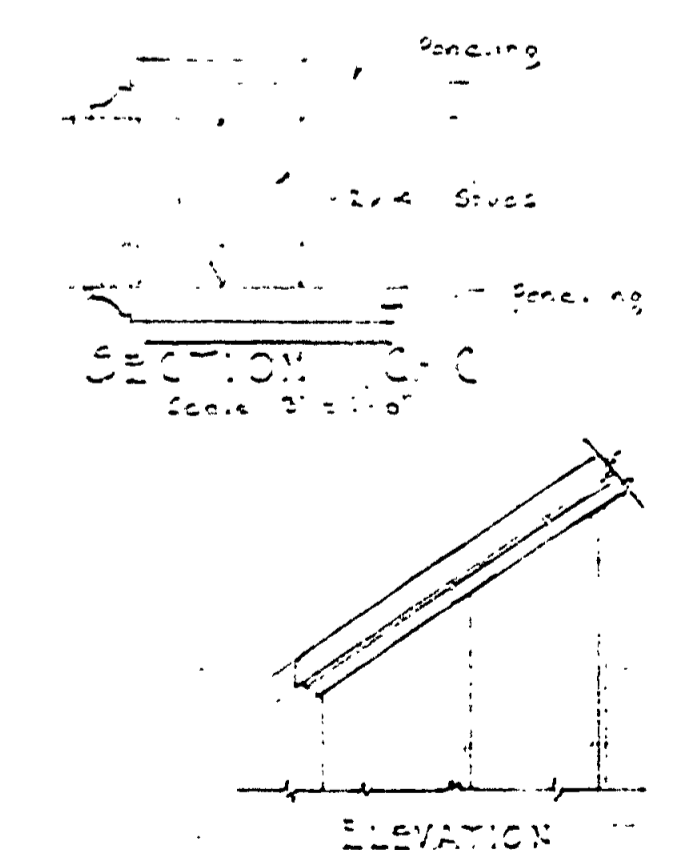


ELEVATION

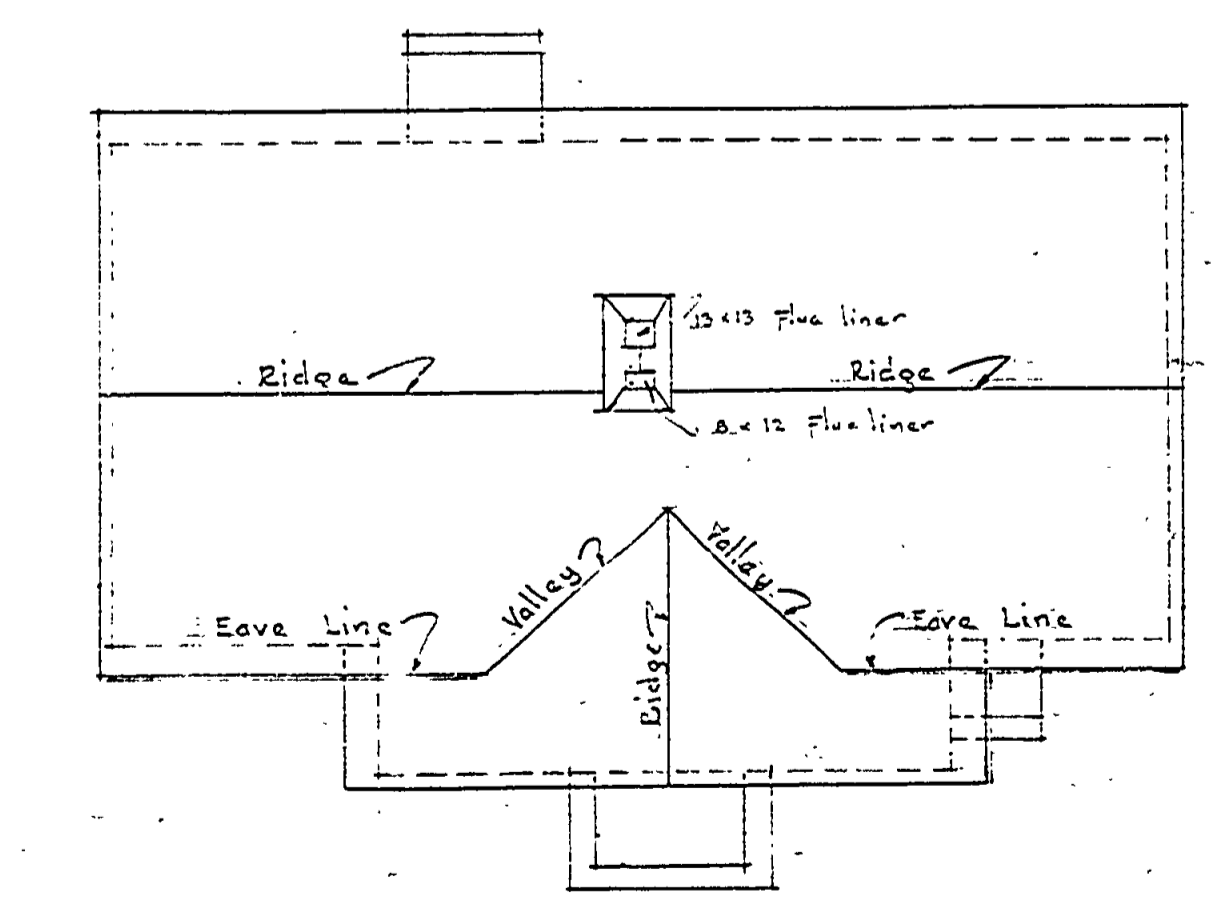


ROOF PLAN
Scale 1/8" = 1'-0"

PLAN
DETAIL OF STAIR RAILING
Scale 1/4" = 1'-0"

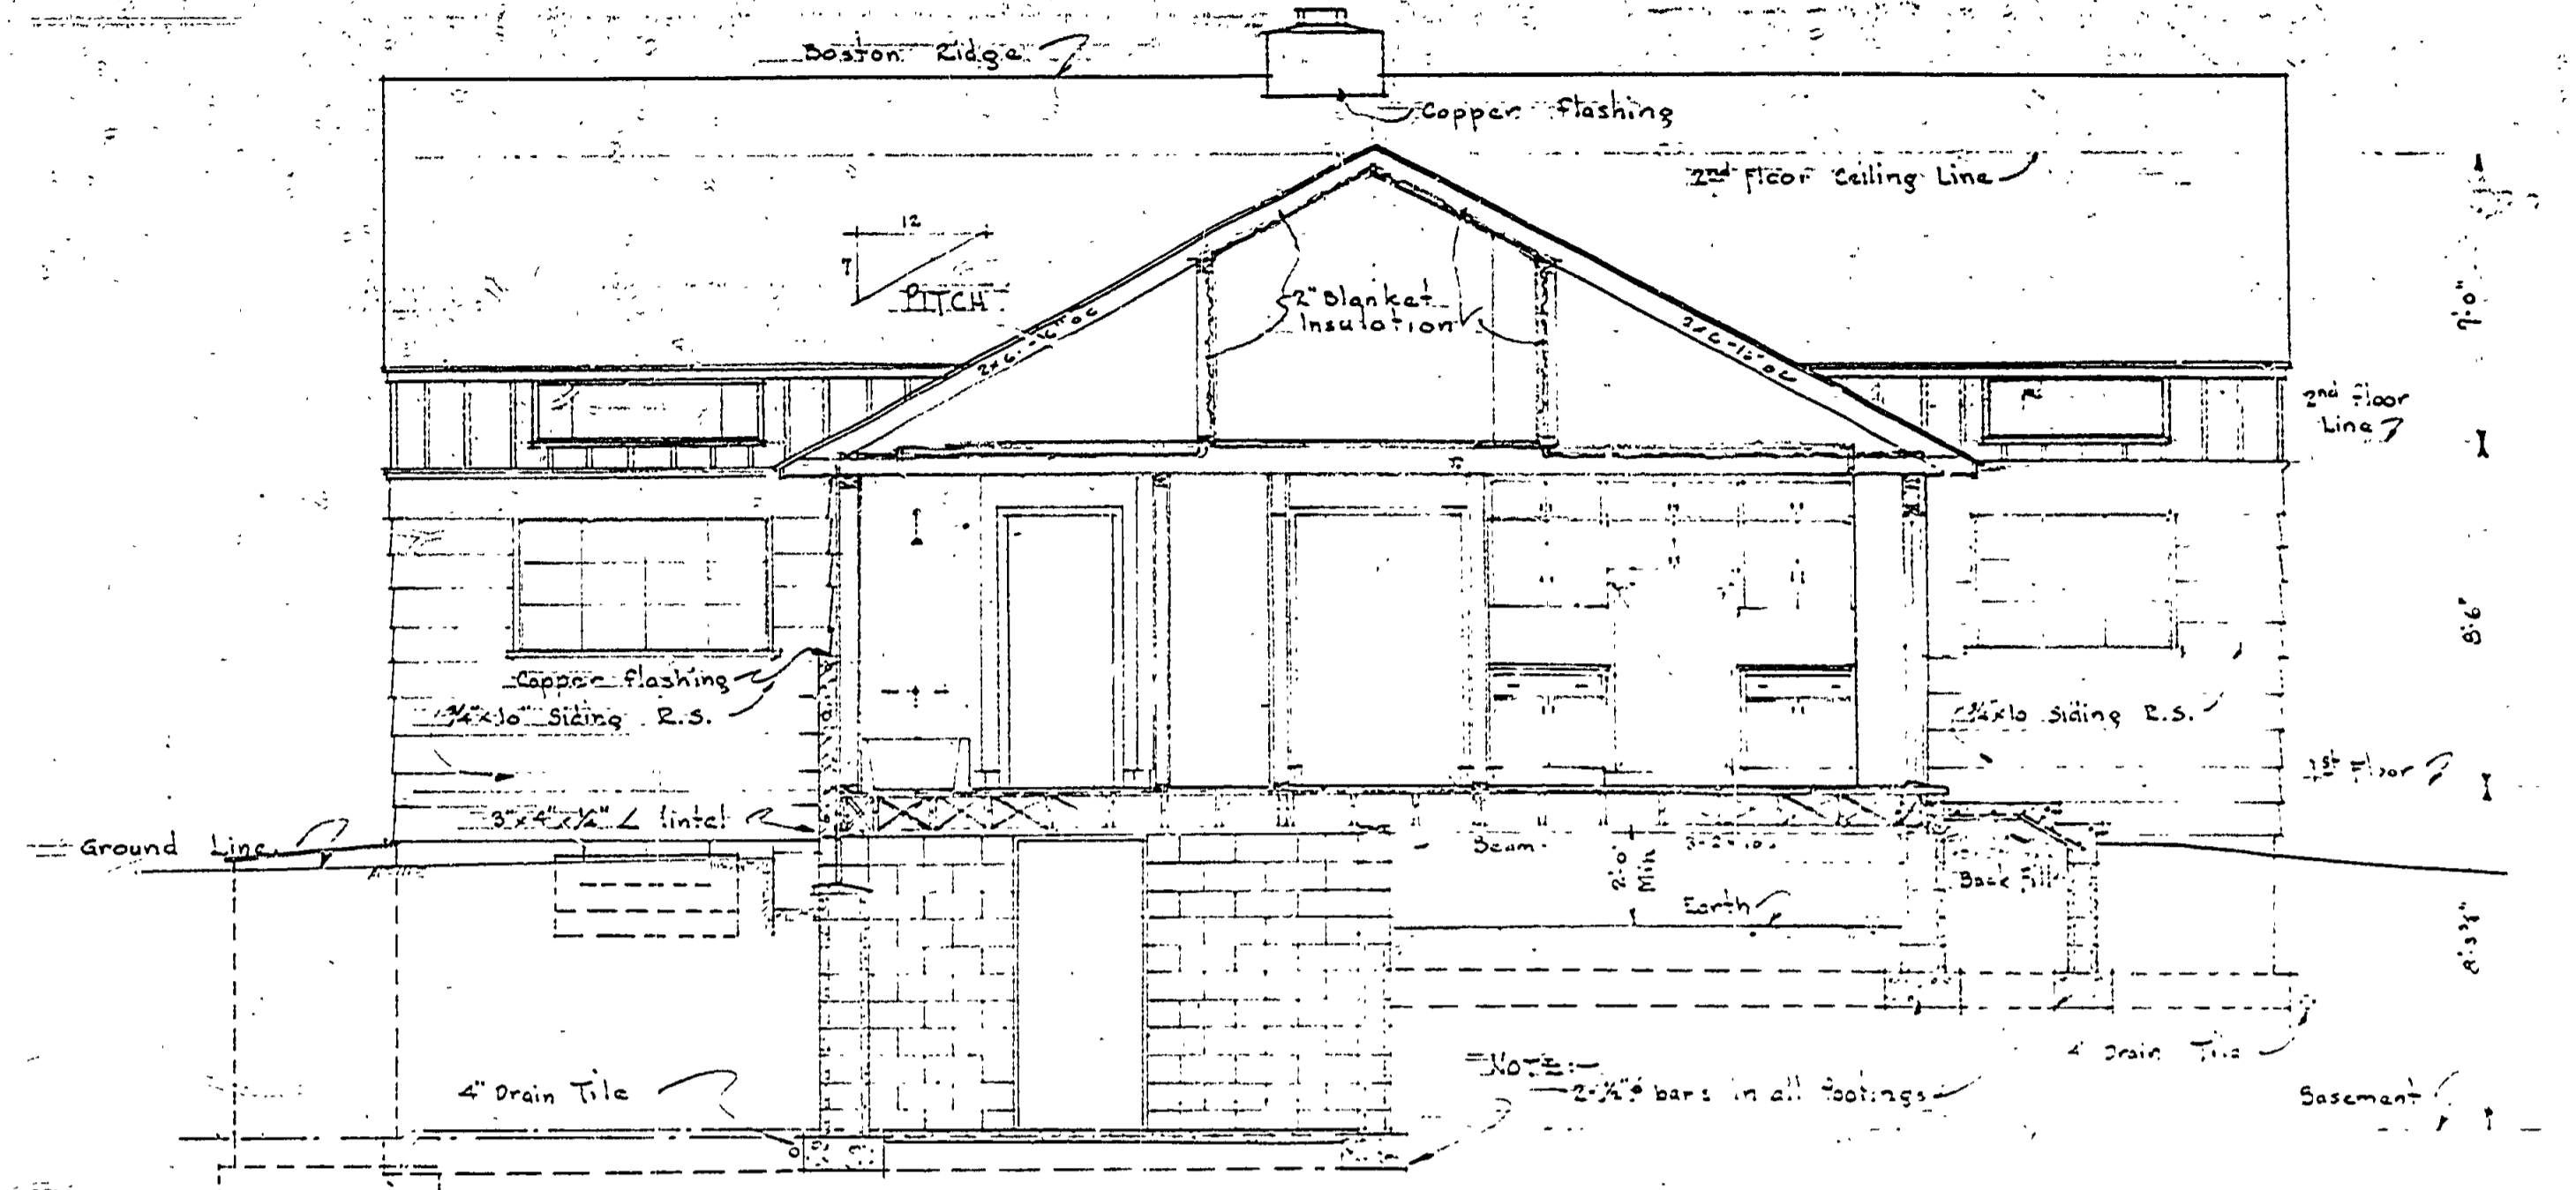

SECTION A-A
Scale 1/8" = 1'-0"

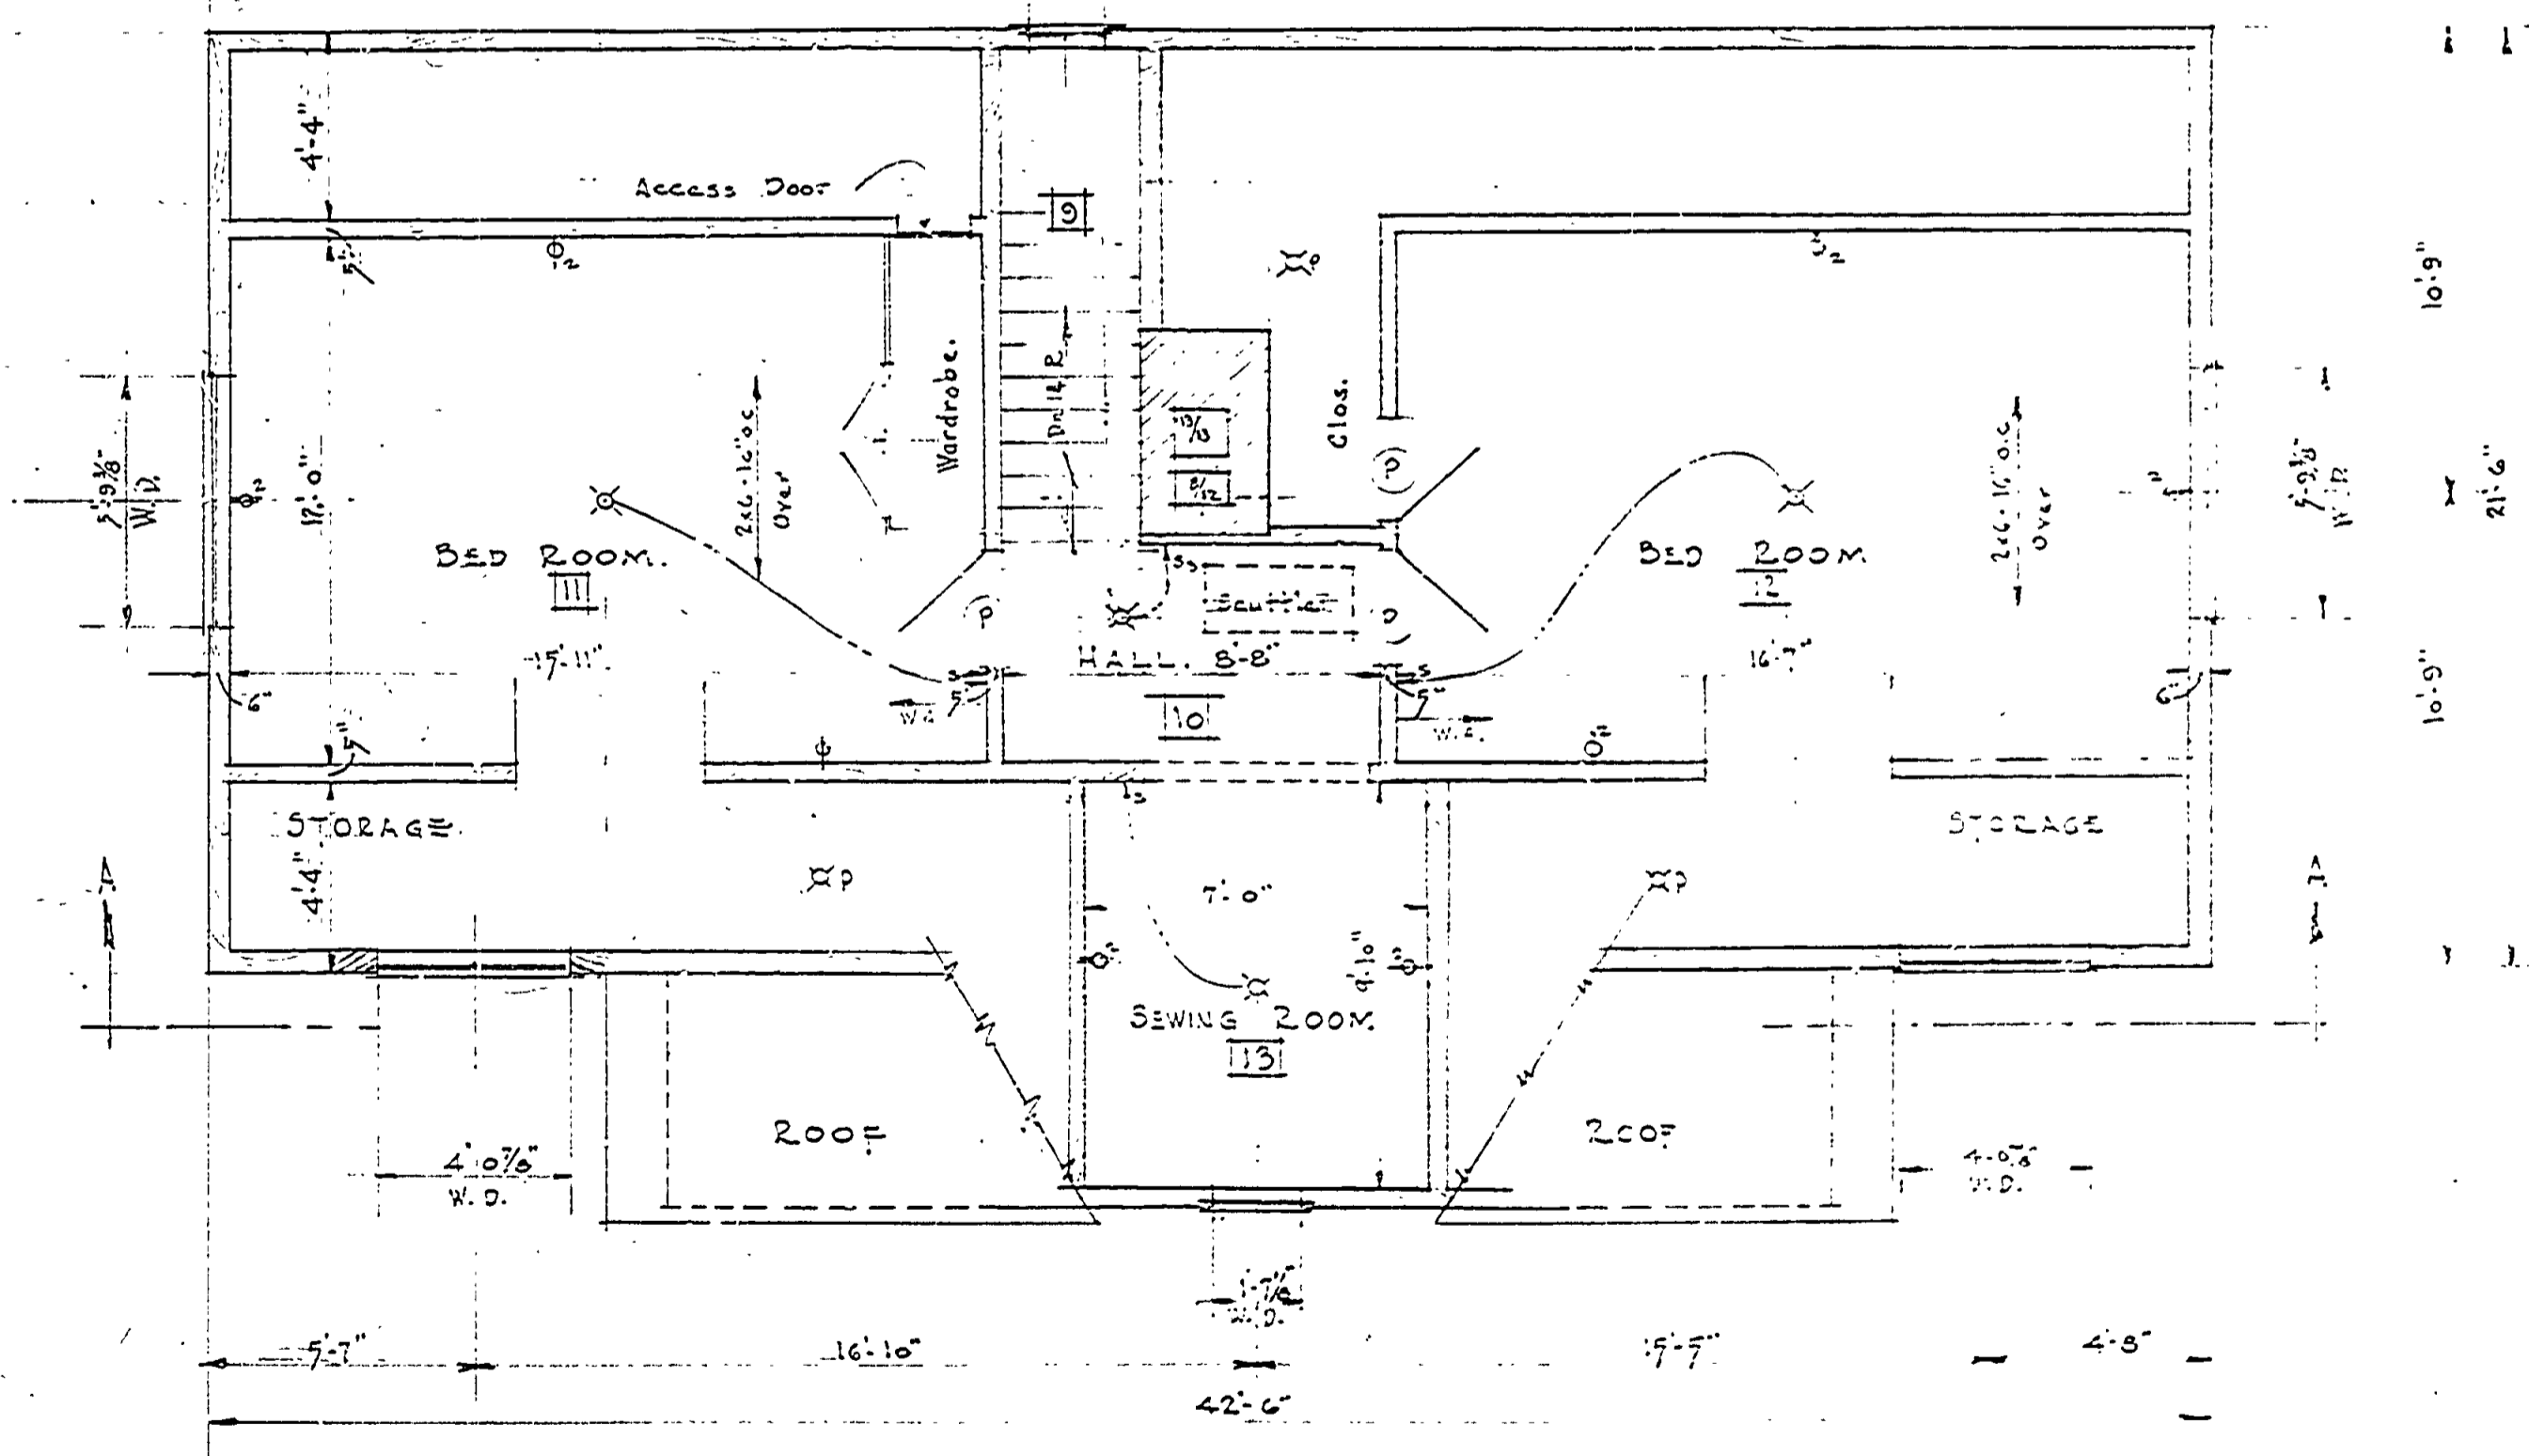

SECOND FLOOR PLAN
Scale 1/4" = 1'-0"

MICHIGAN
DEPARTMENT OF CONSERVATION
PARKS AND RECREATION DIVISION

PORCUPINE MOUNTAINS STATE PARK
MANAGER'S RESIDENCE

SHEET
NO. 2
OF 4

PLAN NO.
A-108