


NO.	DATE	BY	REVISIONS
1			
2			
3			
4			
5			
6			


DATE	APPROVED BY	REVIEWED BY SECTIONS
9-11-50	J.M.P.	J.T.R.
9-11-50	J.M.P.	J.T.R.
9-11-50	J.M.P.	J.T.R.

DATE	APPROVED BY	REVIEWED BY SECTIONS
9-11-50	J.M.P.	J.T.R.
9-11-50	J.M.P.	J.T.R.
9-11-50	J.M.P.	J.T.R.


DATE	APPROVED BY	REVIEWED BY SECTIONS
9-11-50	J.M.P.	J.T.R.
9-11-50	J.M.P.	J.T.R.
9-11-50	J.M.P.	J.T.R.

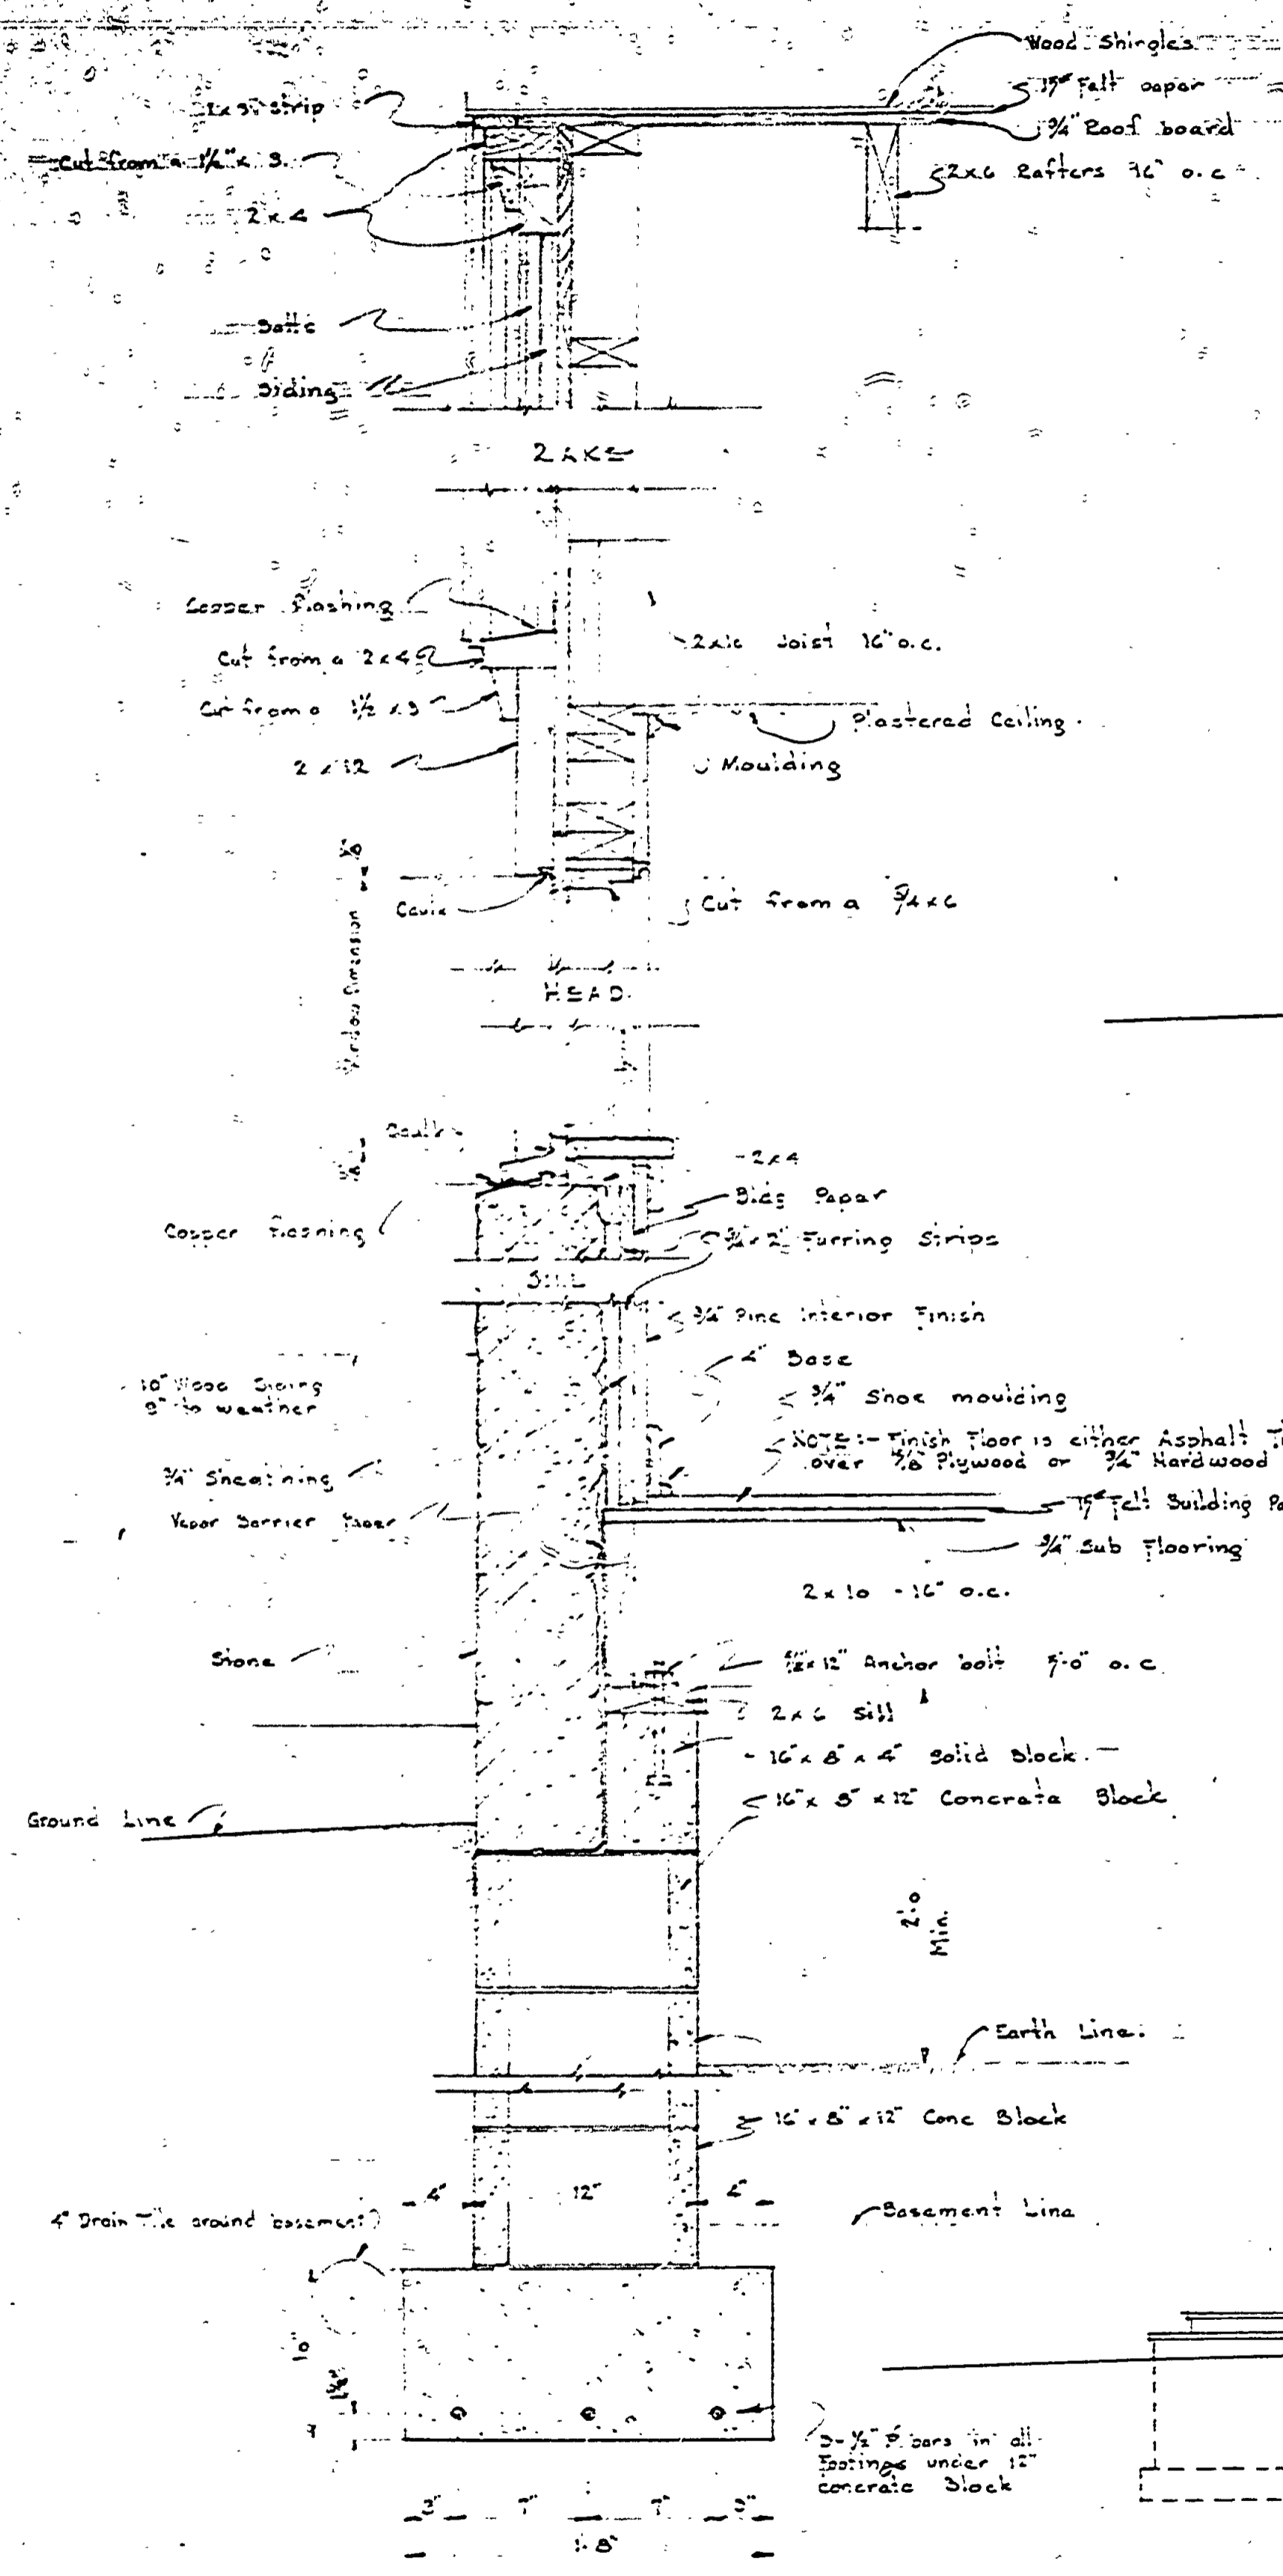


TYPICAL SECTION THRU STONE WALL
Scale: 1/4" = 1'-0"

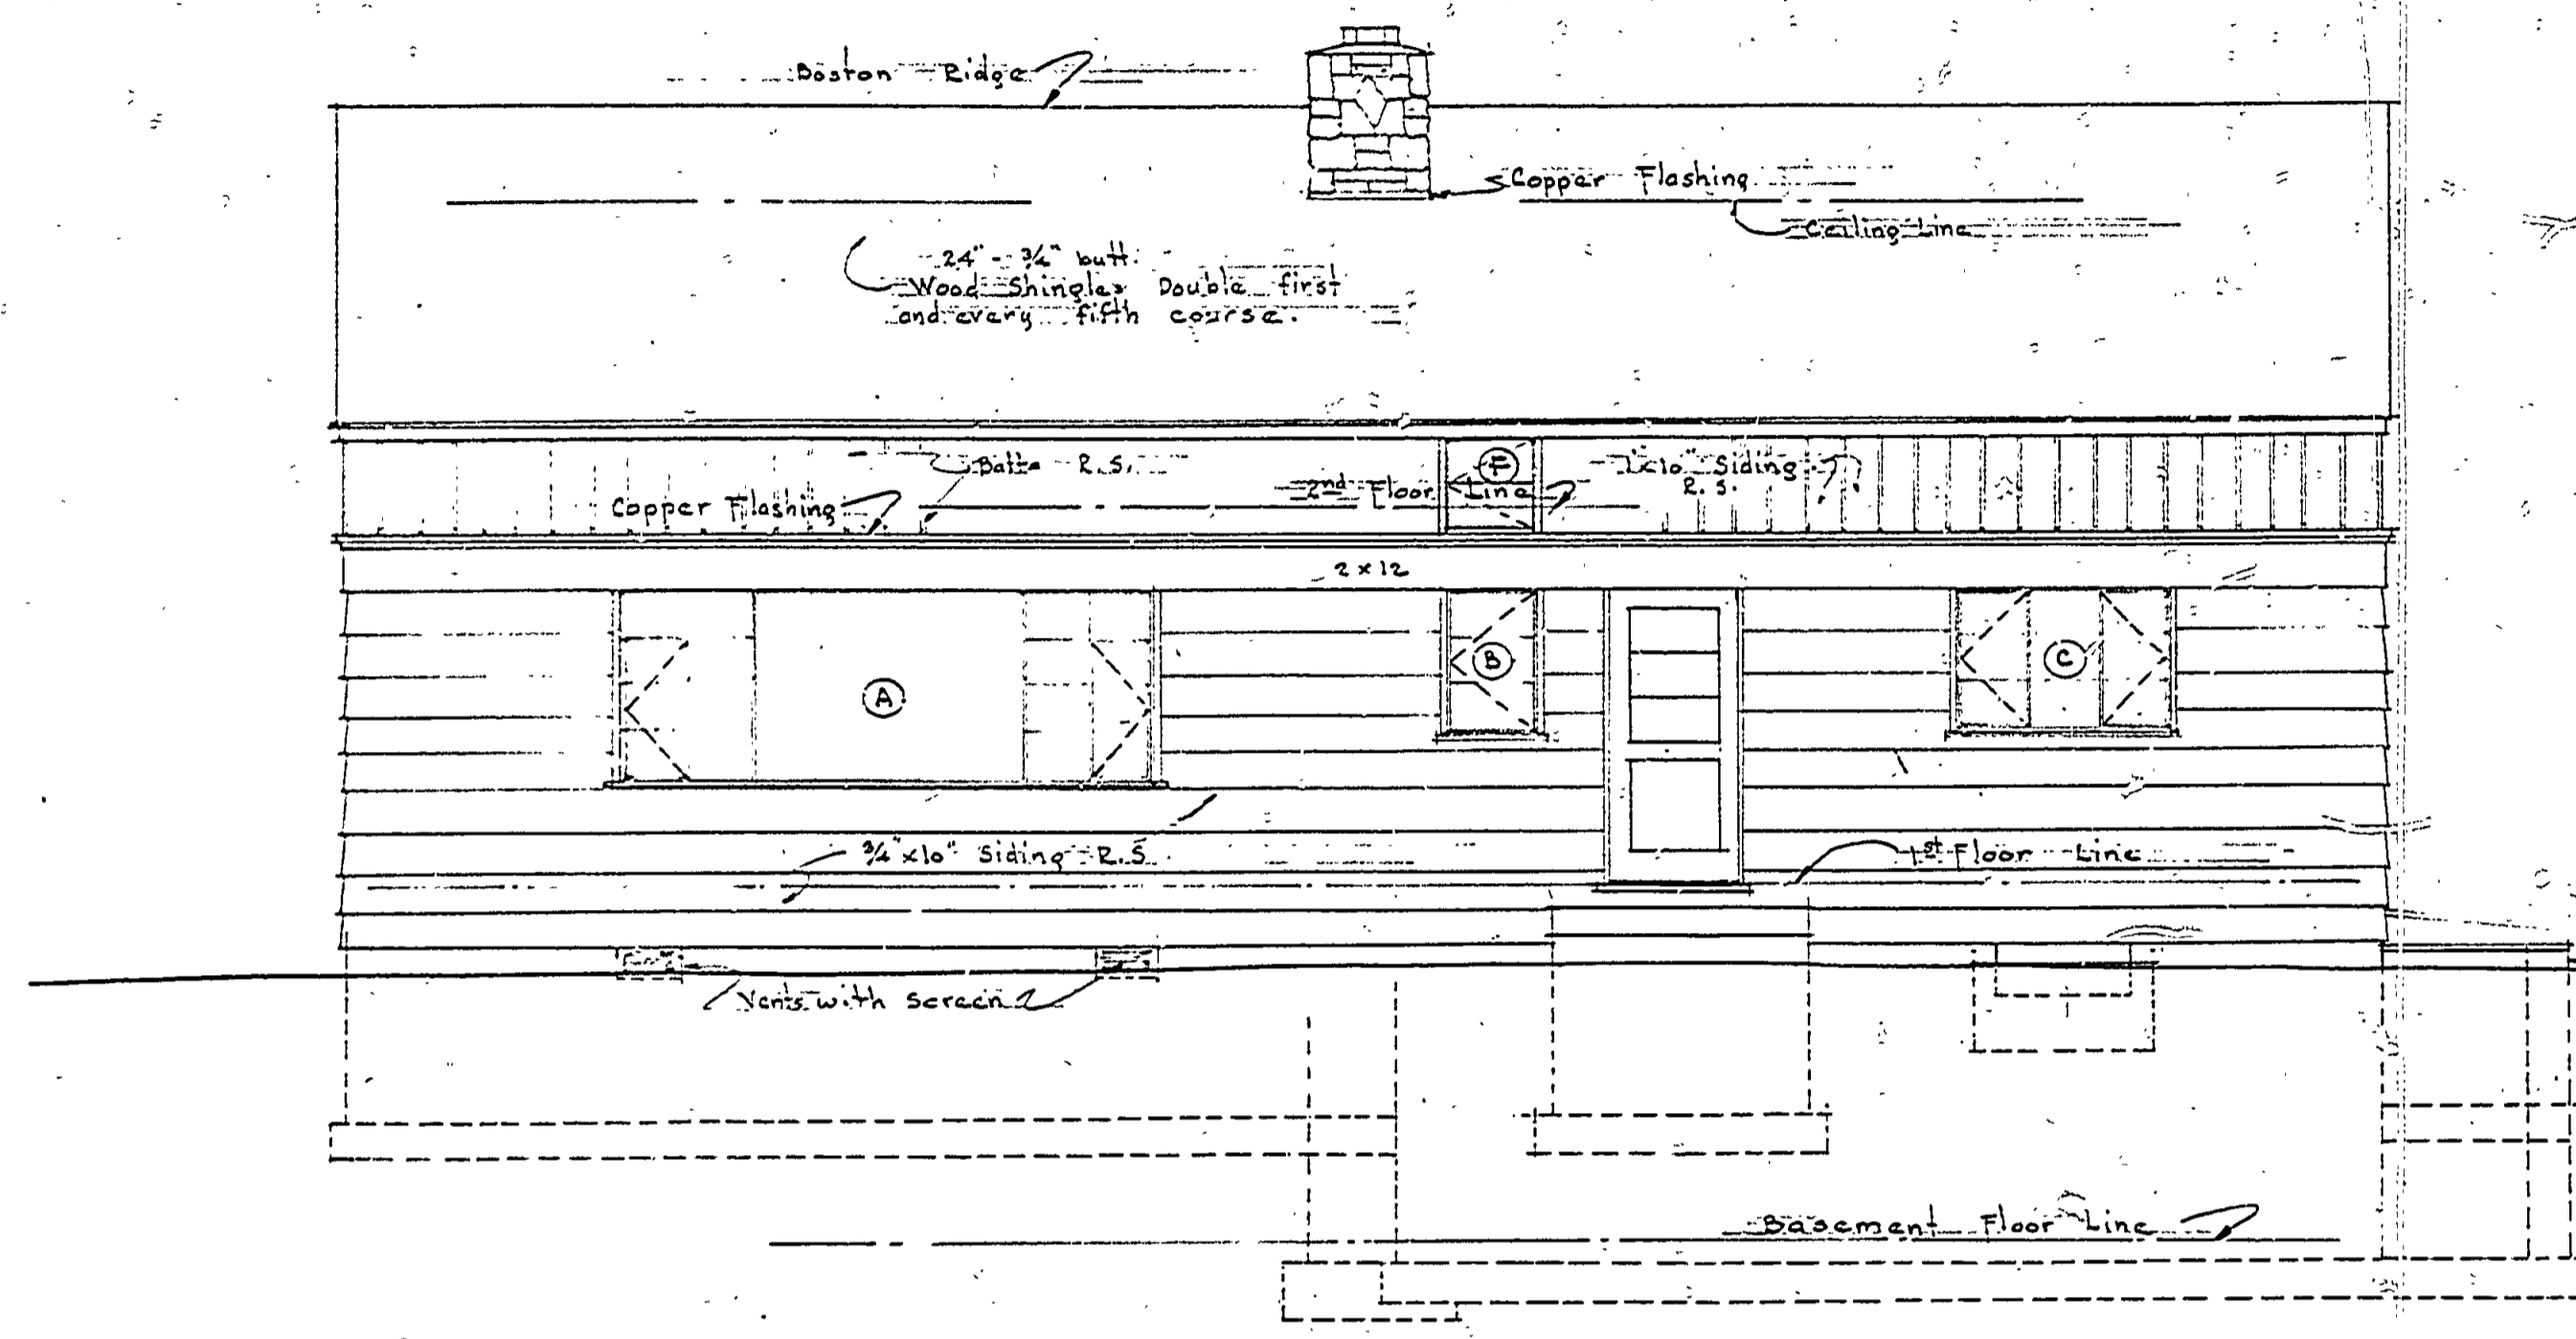


NORTH EAST ELEVATION
Scale: 1/4" = 1'-0"

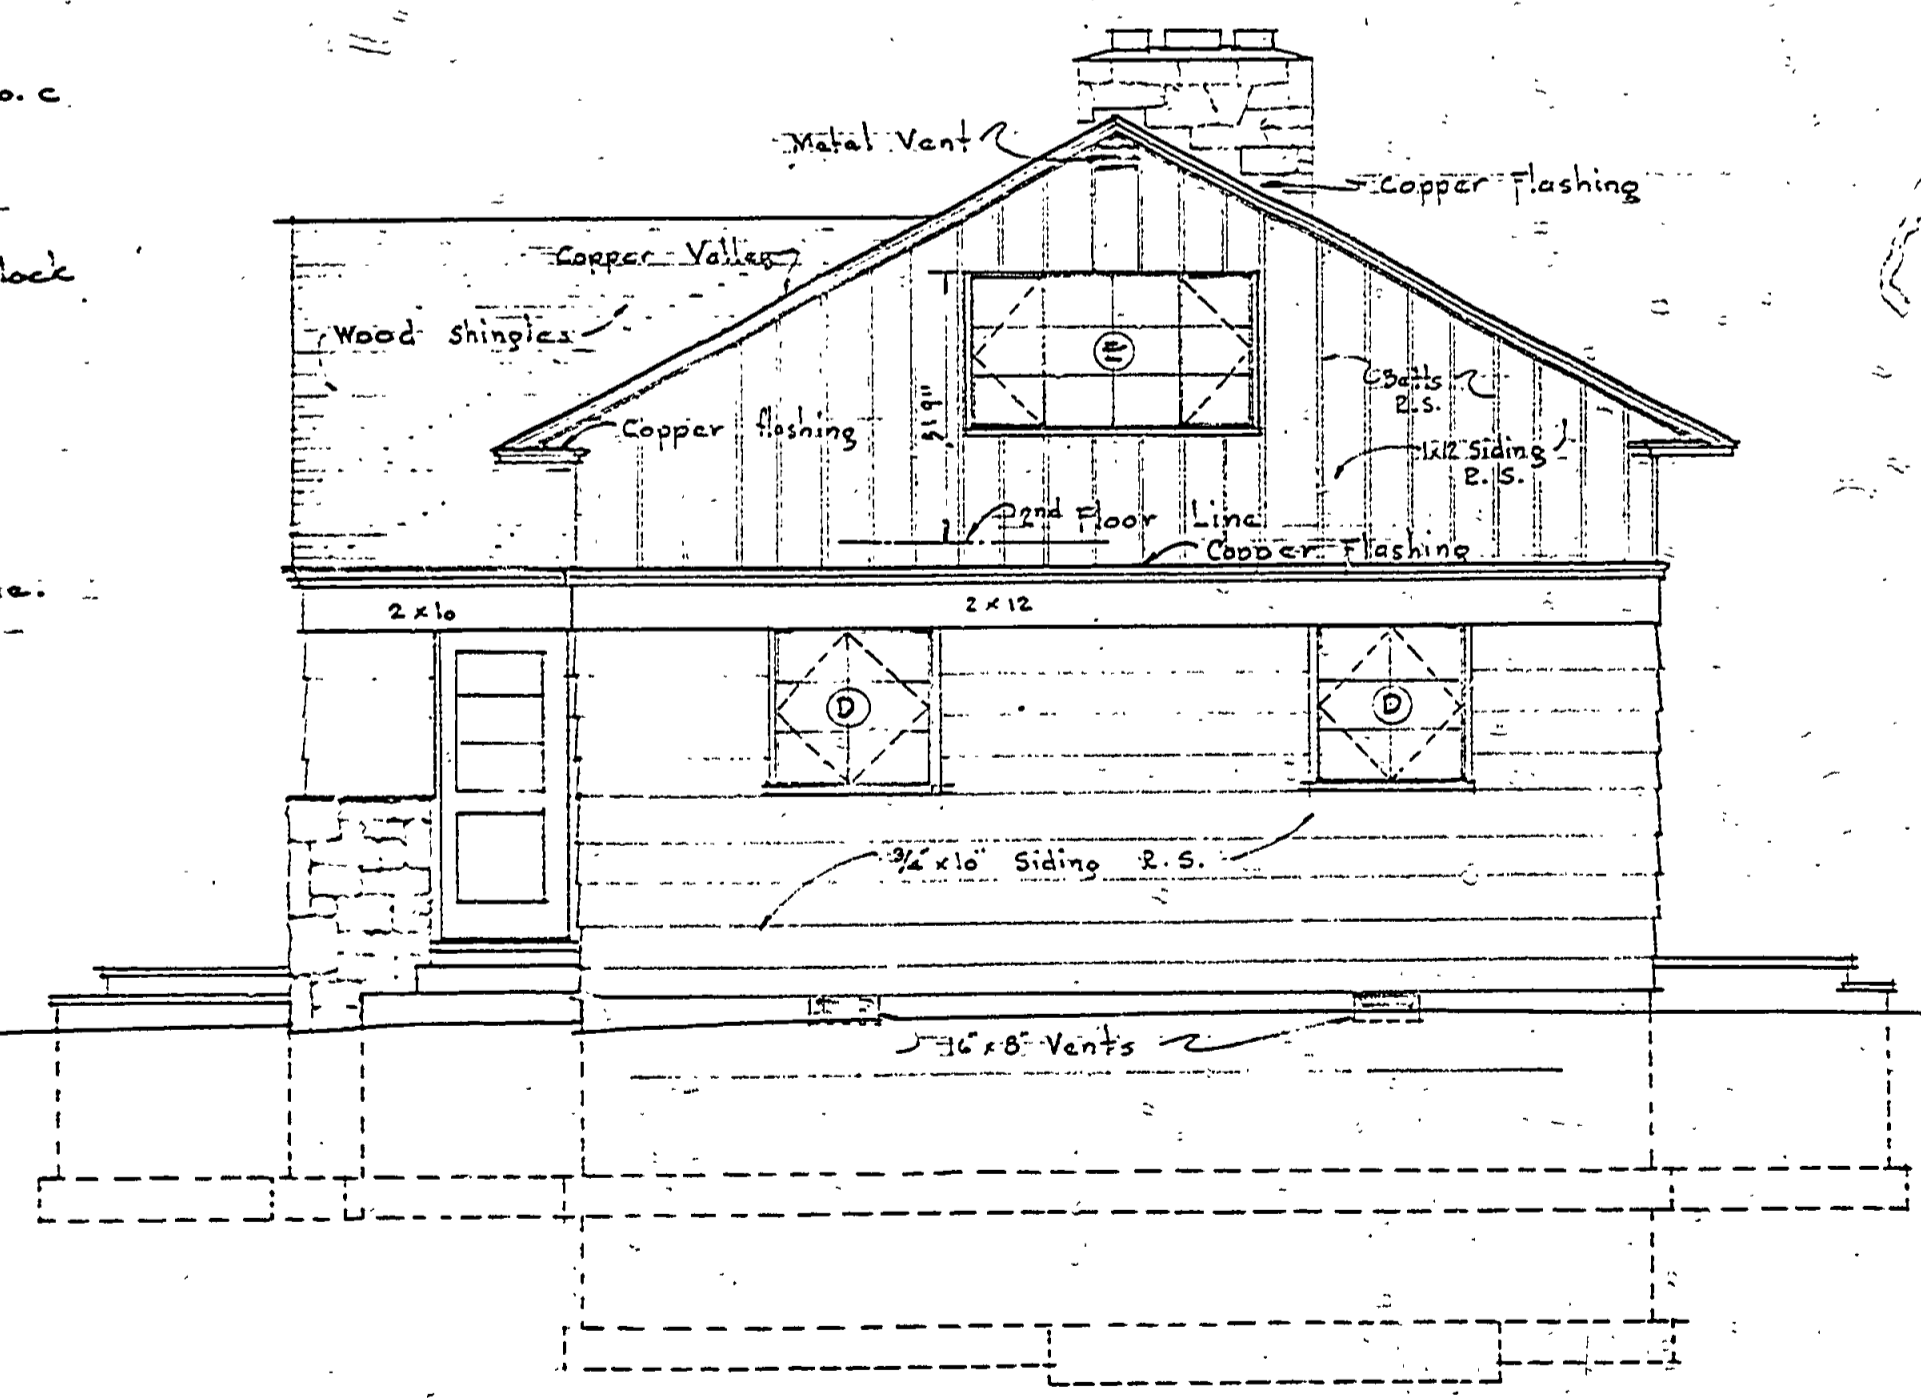


NORTH WEST ELEVATION
Scale: 1/4" = 1'-0"

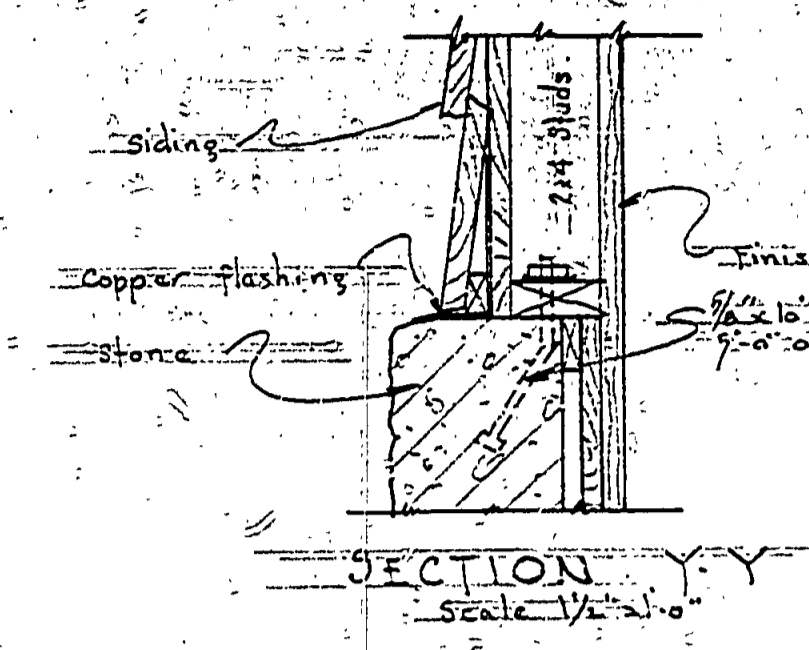

SECTION Y-Y
Scale: 1/4" = 1'-0"

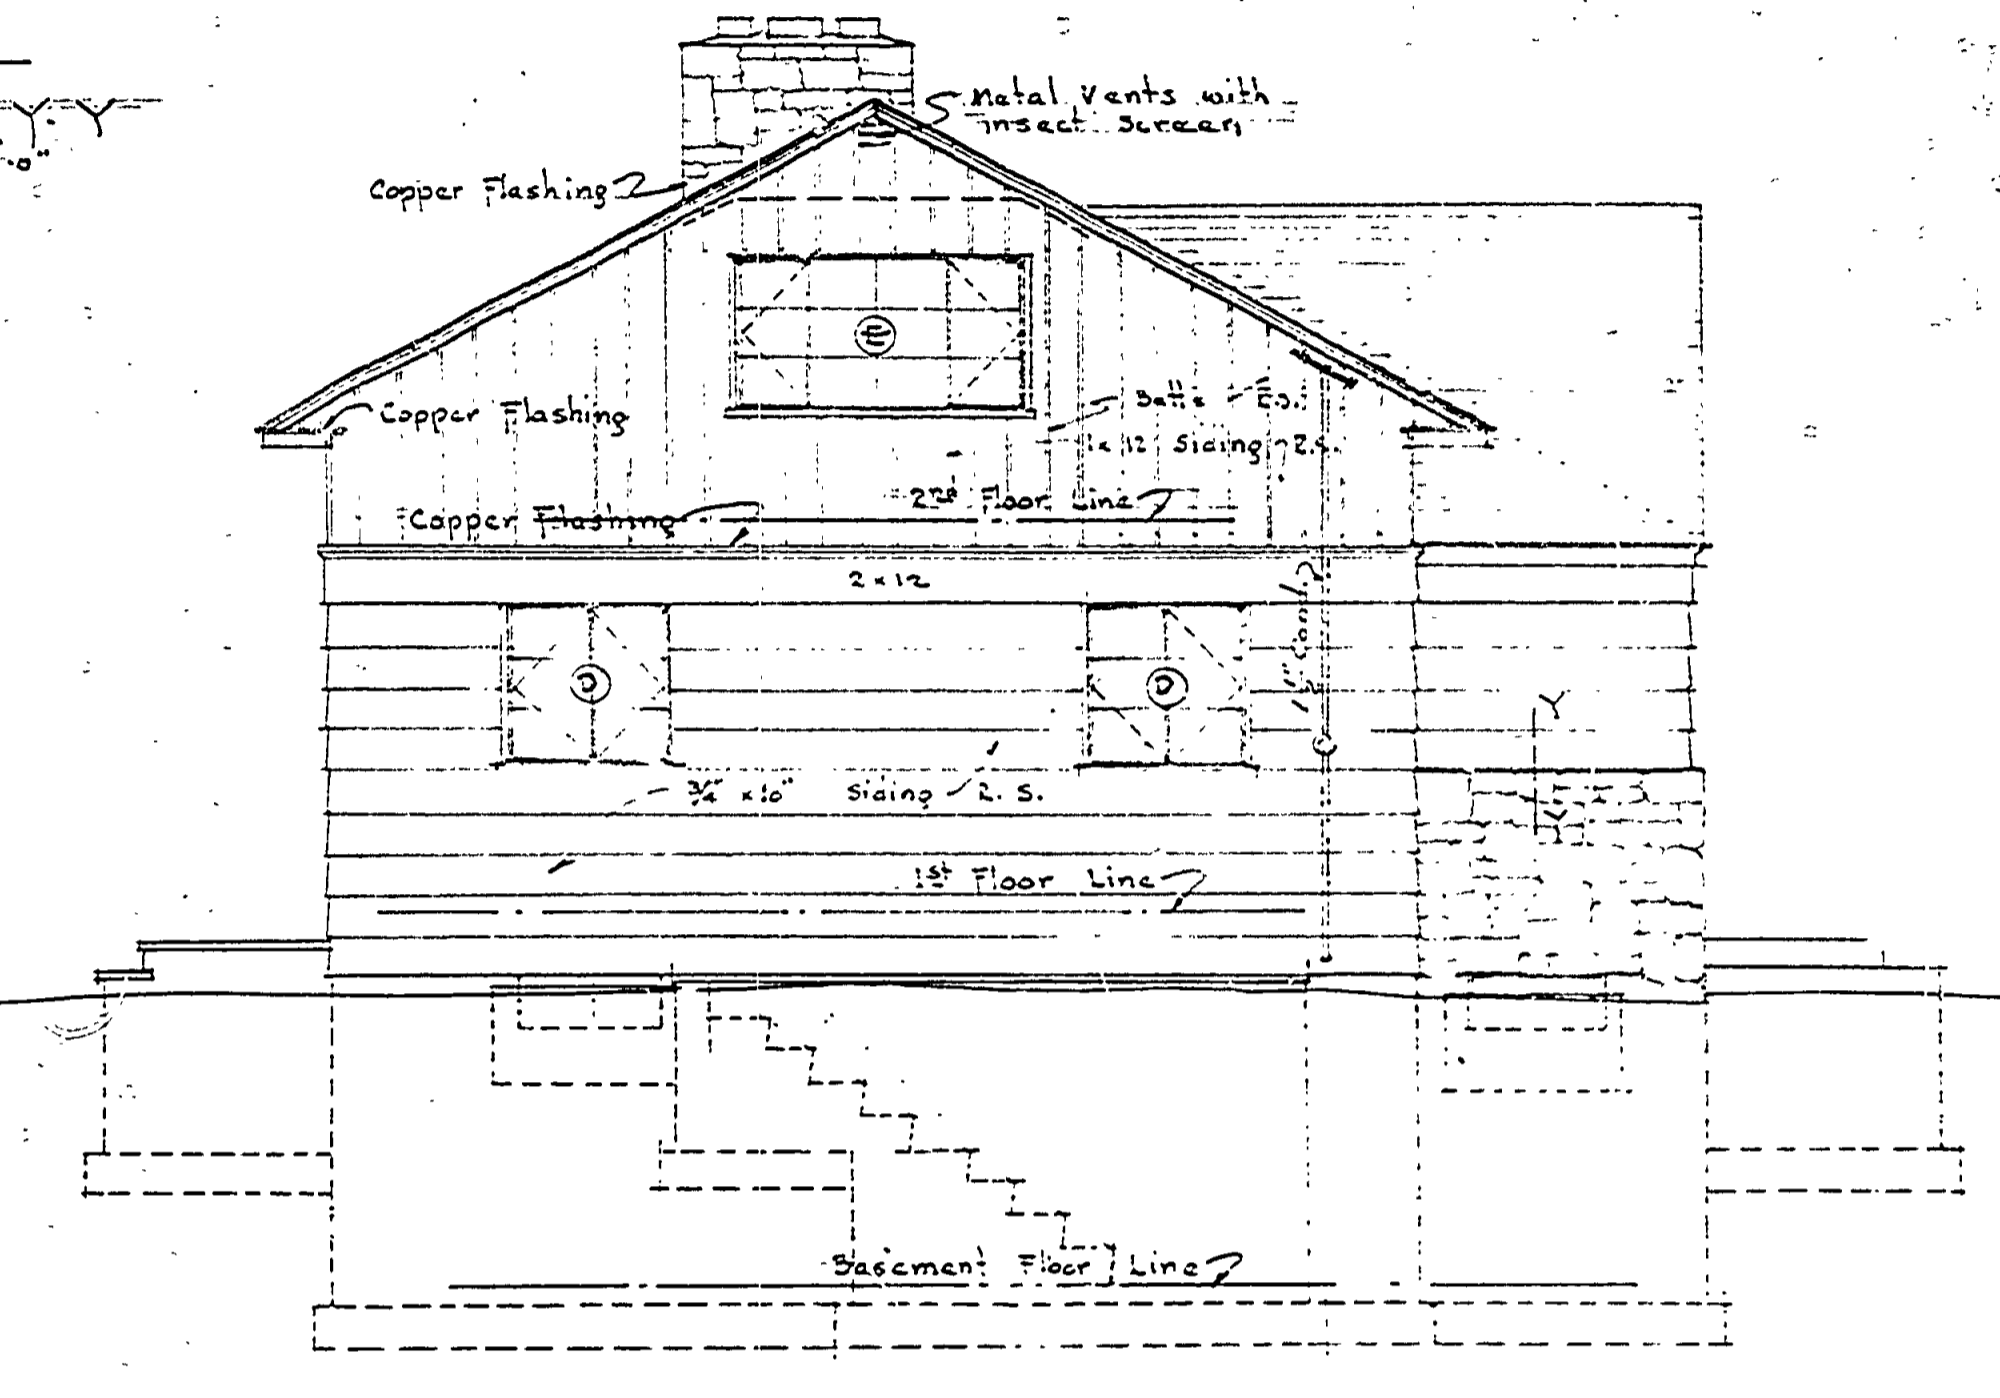

SOUTH EAST ELEVATION
Scale: 1/4" = 1'-0"

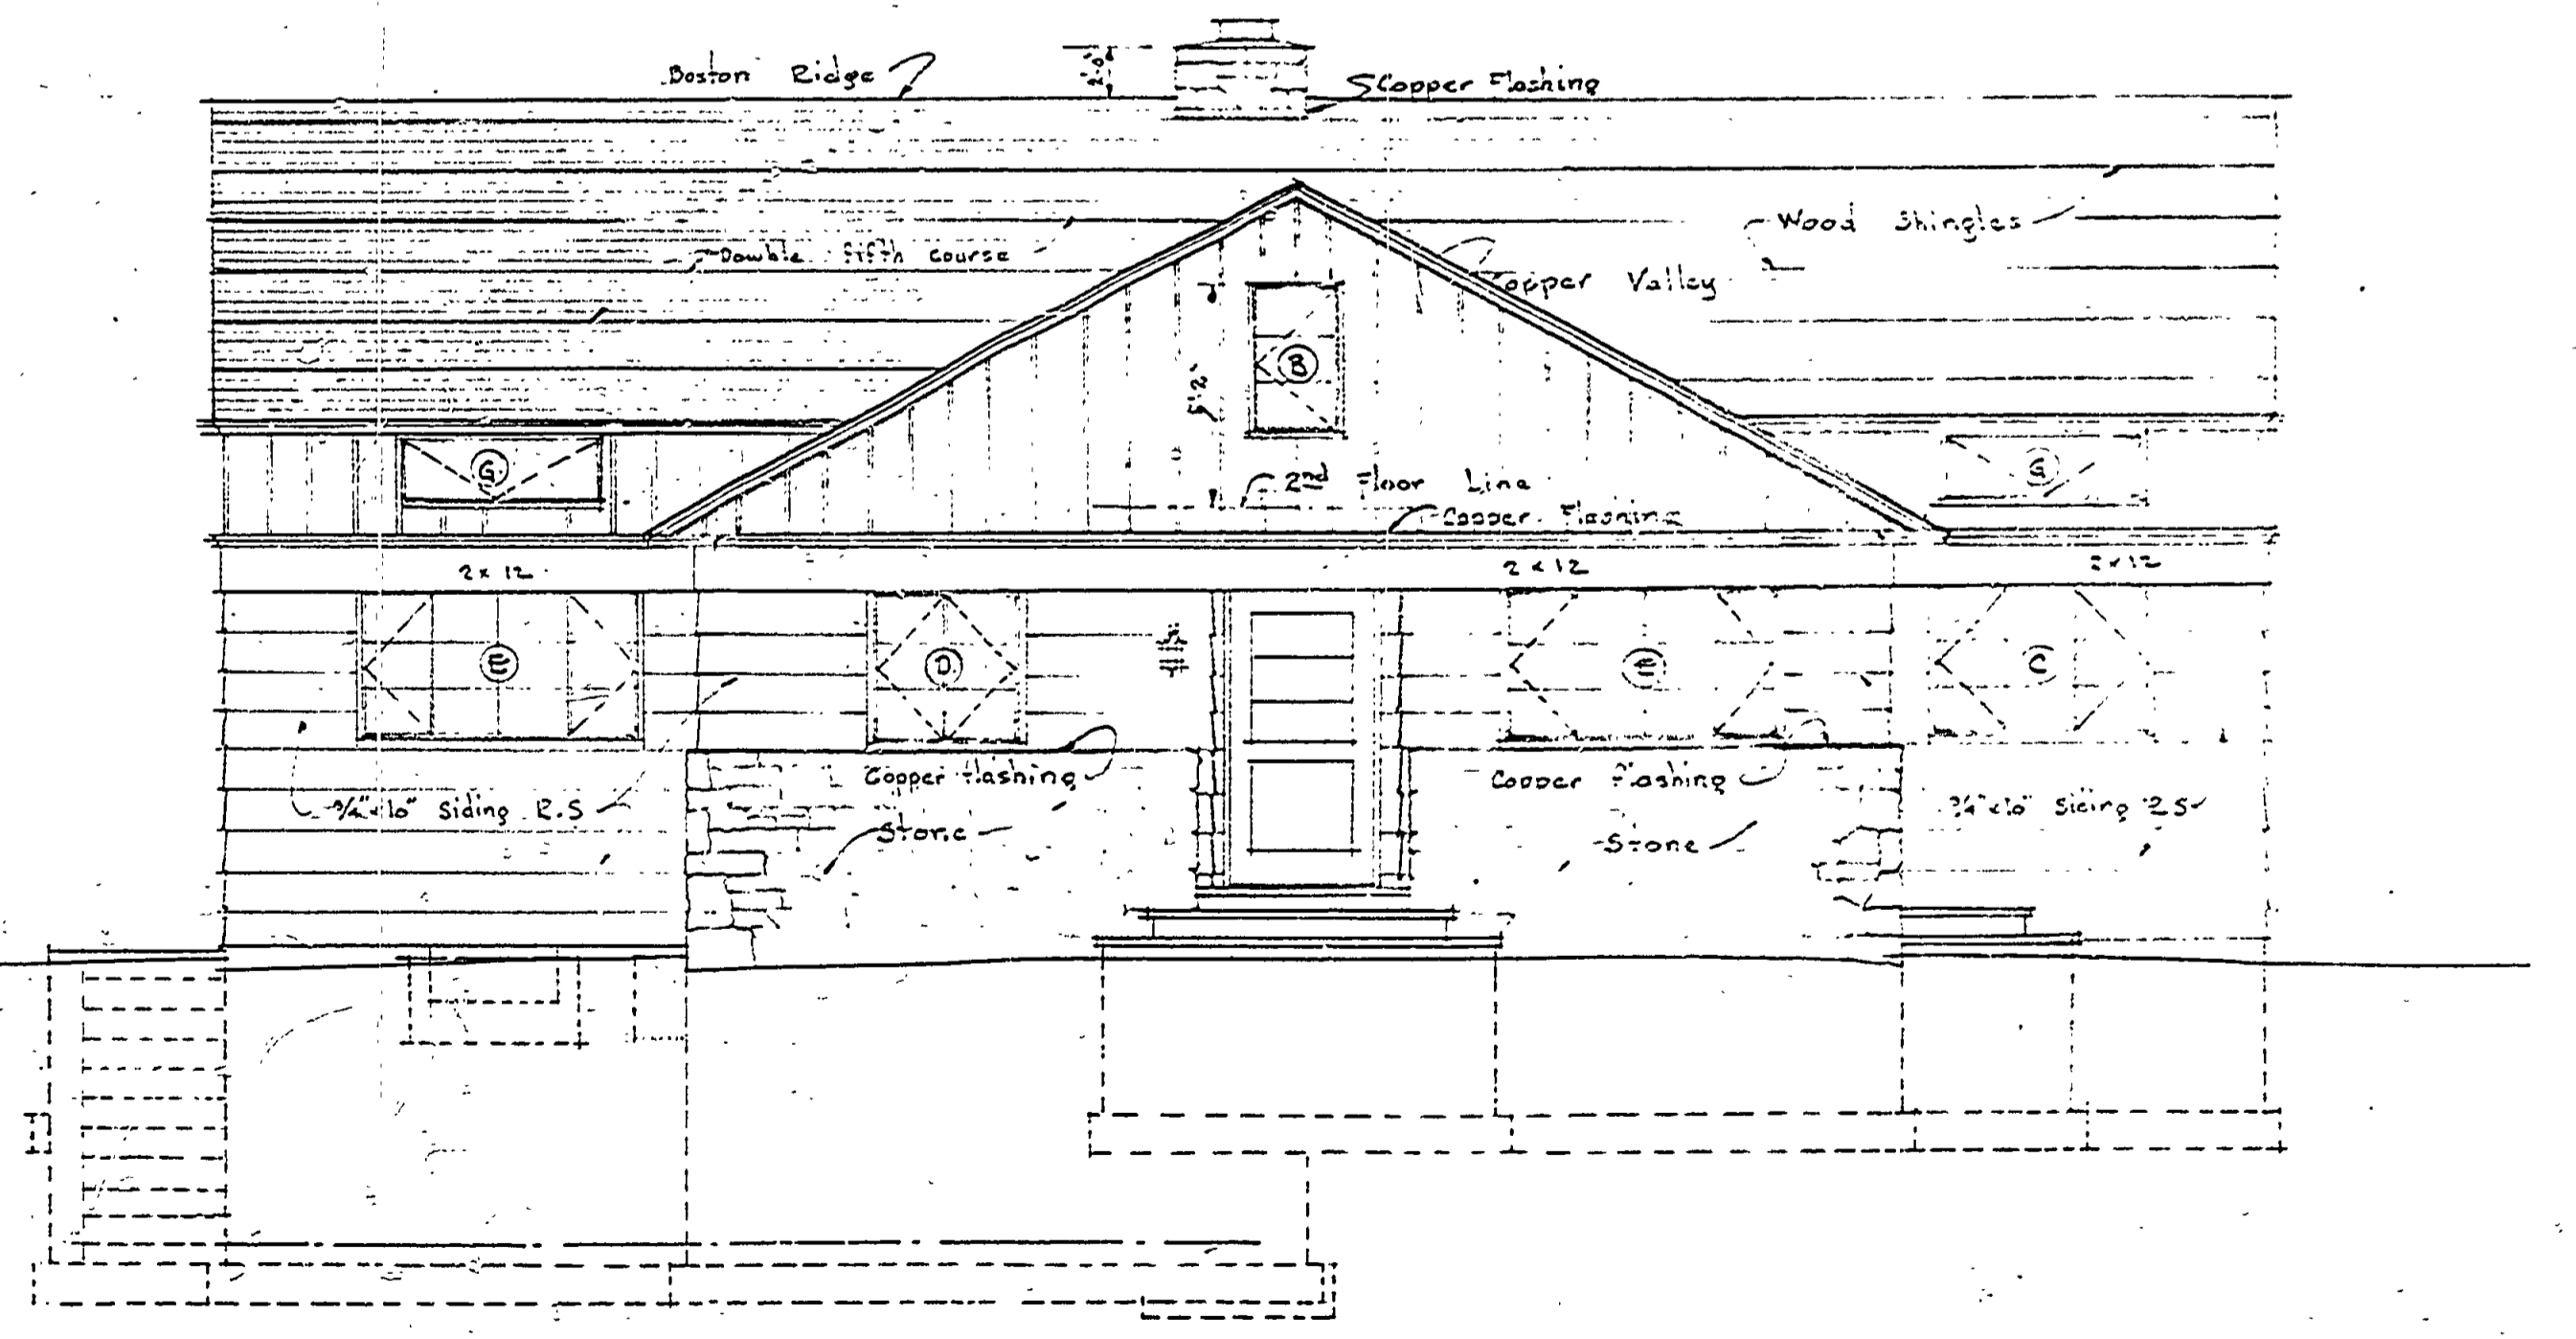

SOUTH WEST ELEVATION
Scale: 1/4" = 1'-0"