
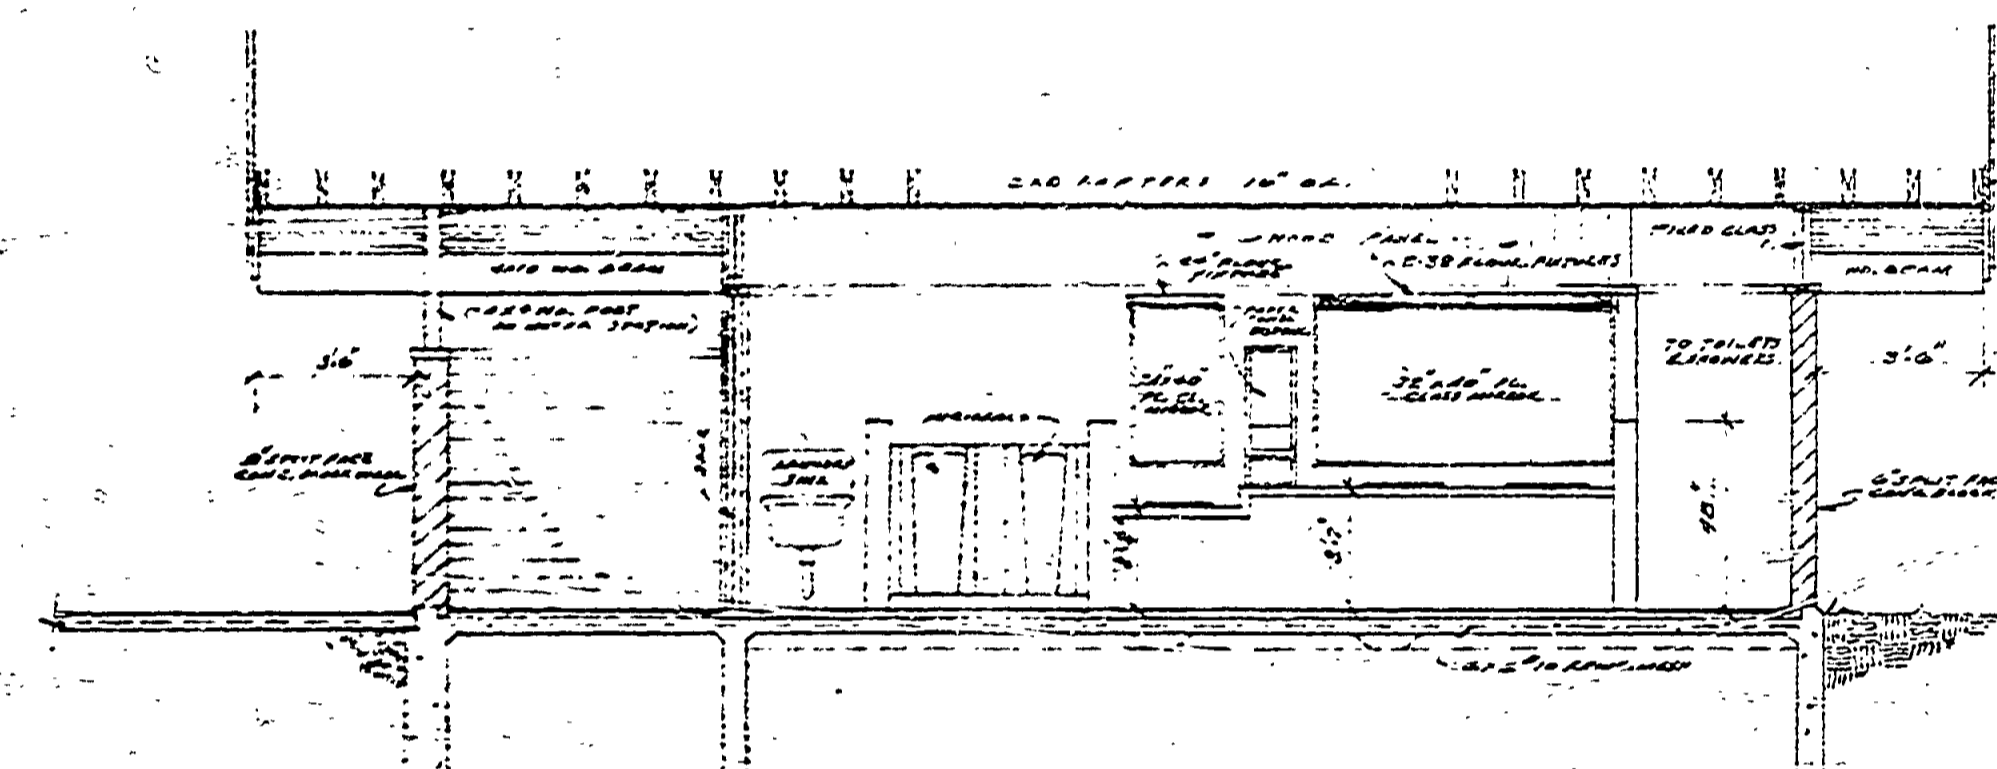


DESIGNED BY	DATE	REVIEWED	DATE	APPROVED	DATE	REVISIONS
DRAWN BY	5/11/66	ARCHITECTURAL	6/10/66		4	
CHECKED BY	5/11/66	ENGINEERING	6/10/66		5	
		LANDSCAPE			6	






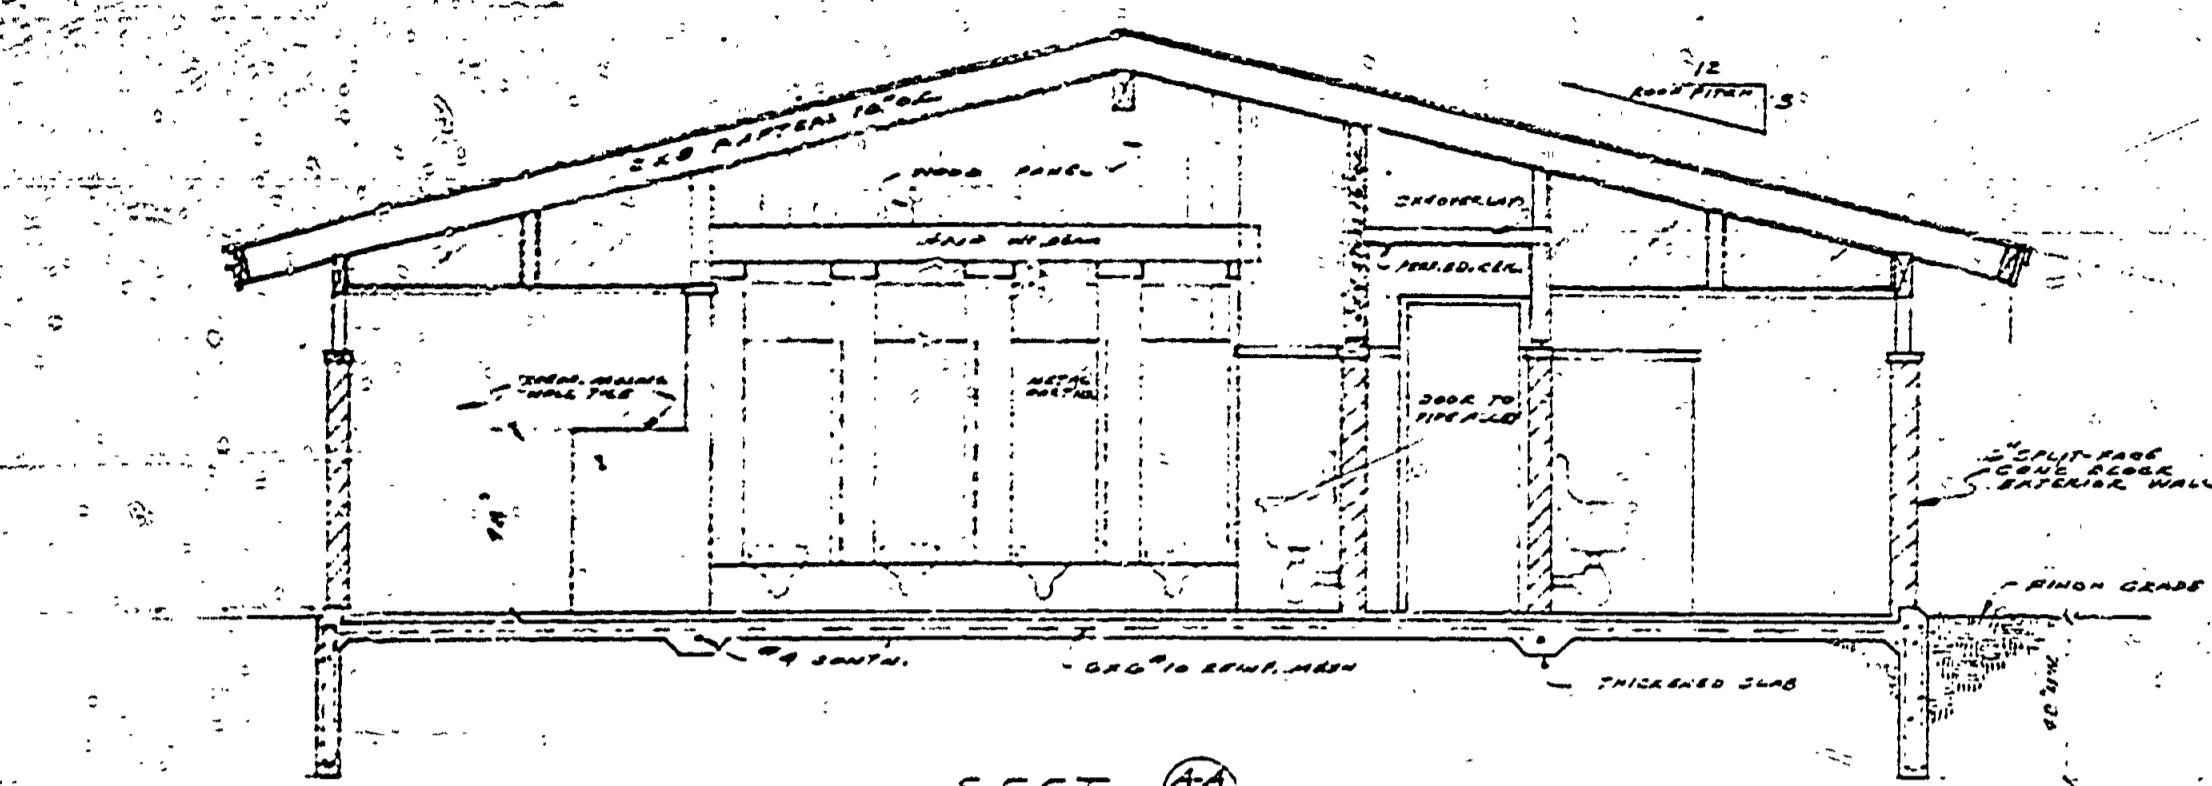


**FINISH SCHEDULE**

LOCATION	FLOOR	WALL	CEILING	WOOD FIN.	REMARKS
MENS TOILET	QUARRY TILE	PAINTED	PAINTED	PAINTED	SEE THE EXHIBIT SHEET
WOMENS TOILET	QUARRY TILE	PAINTED	PAINTED	PAINTED	
UTILITY ROOM	QUARRY TILE	PAINTED	PAINTED	PAINTED	
PIPE ALLEY	QUARRY TILE	PAINTED	PAINTED	PAINTED	


**DOOR SCHEDULE**

NO.	TYPE	SIZE	REMARKS
1	FLUSH	3'-0" x 7'-0"	SEE EXHIBIT
2	FLUSH	3'-0" x 7'-0"	SEE EXHIBIT
3	FLUSH	3'-0" x 7'-0"	SEE EXHIBIT

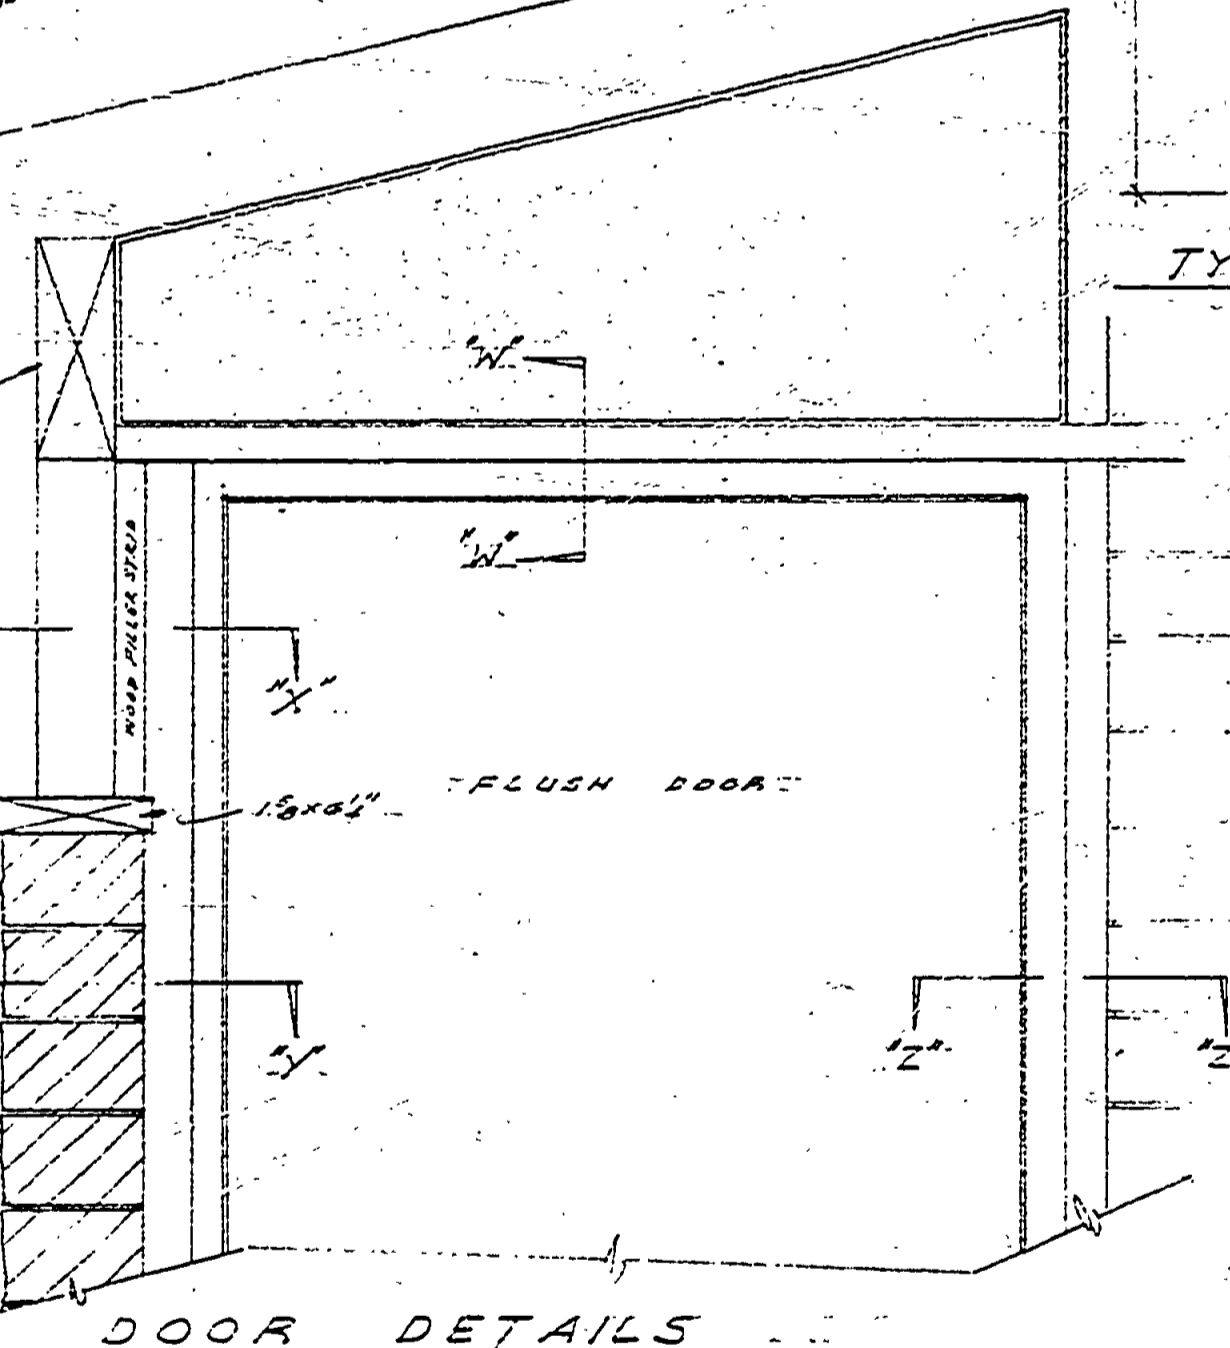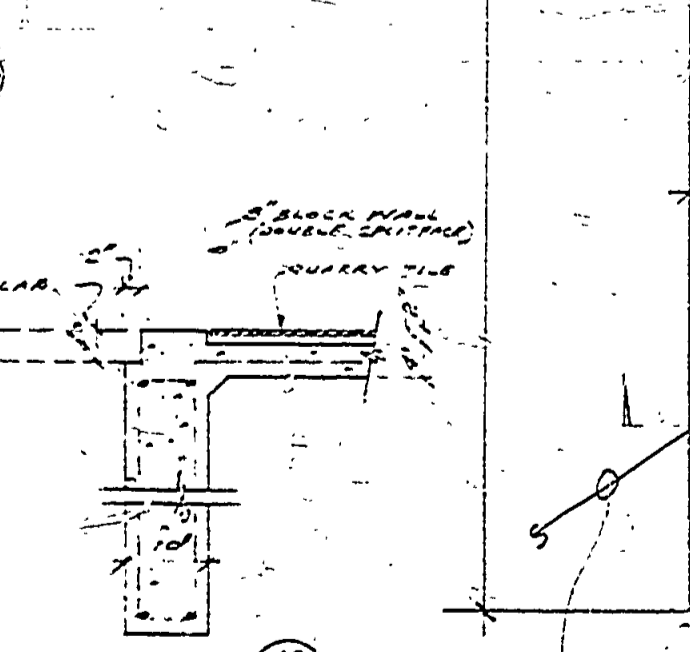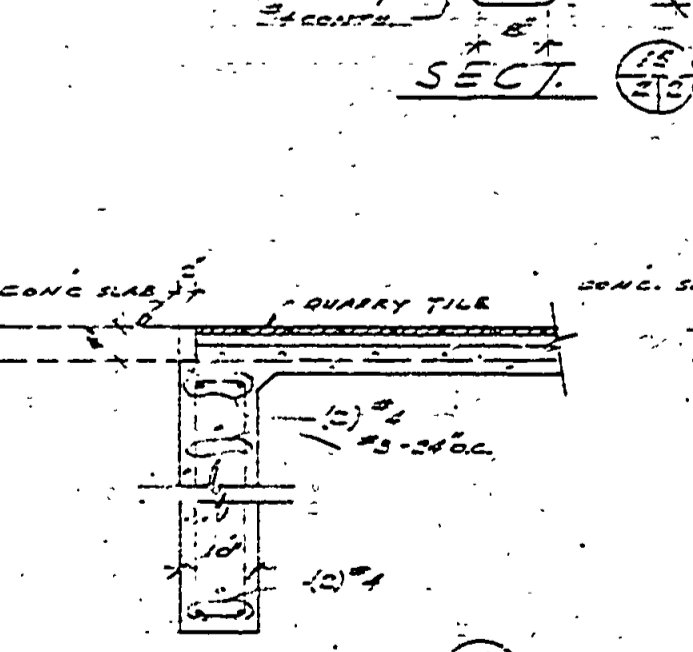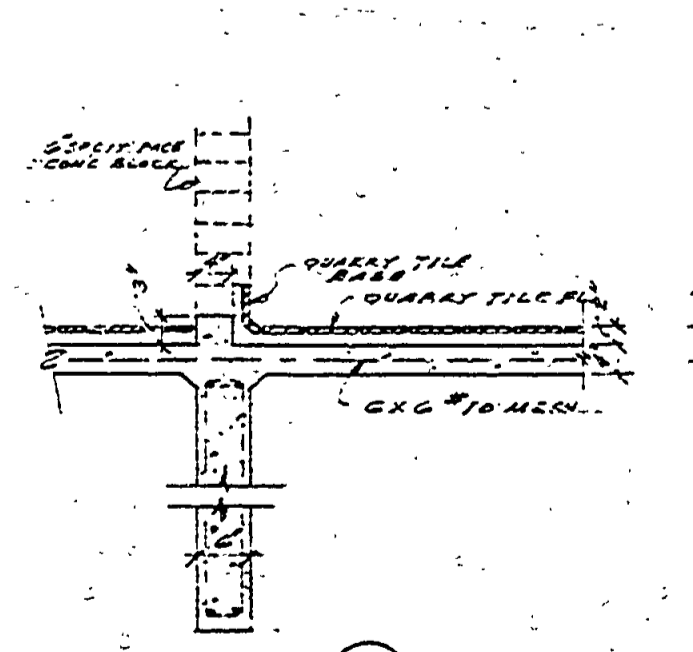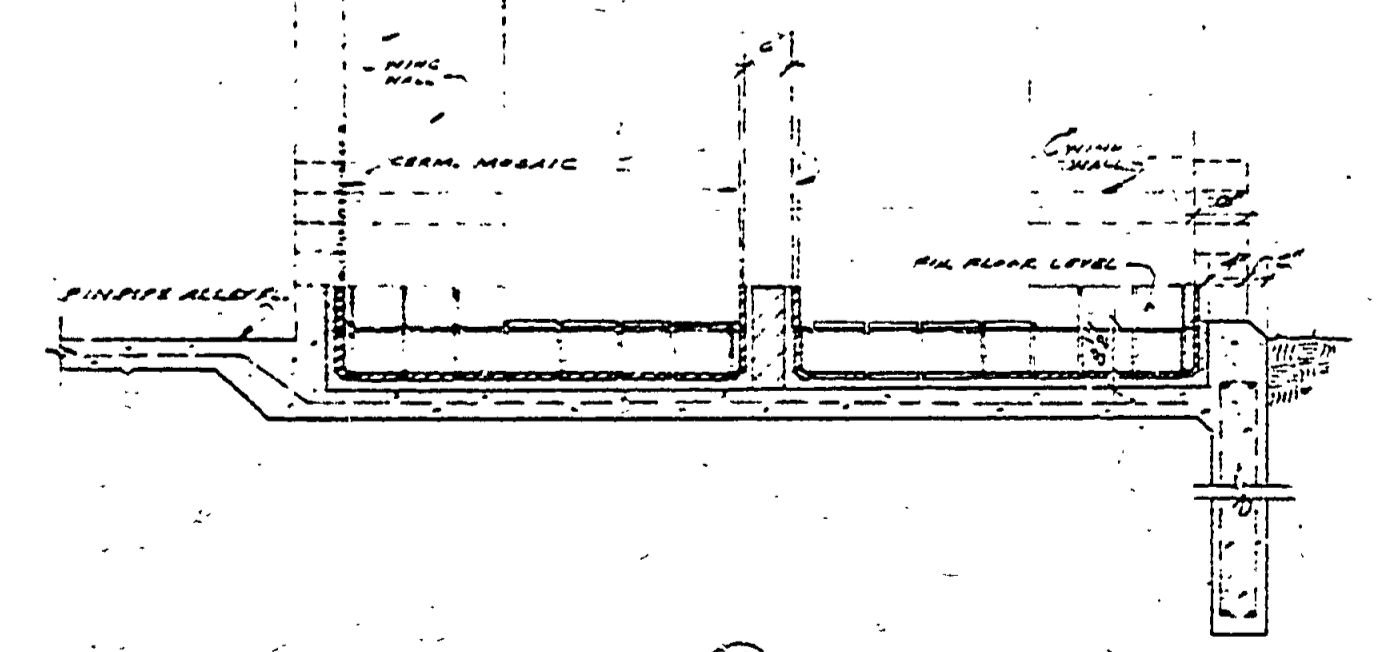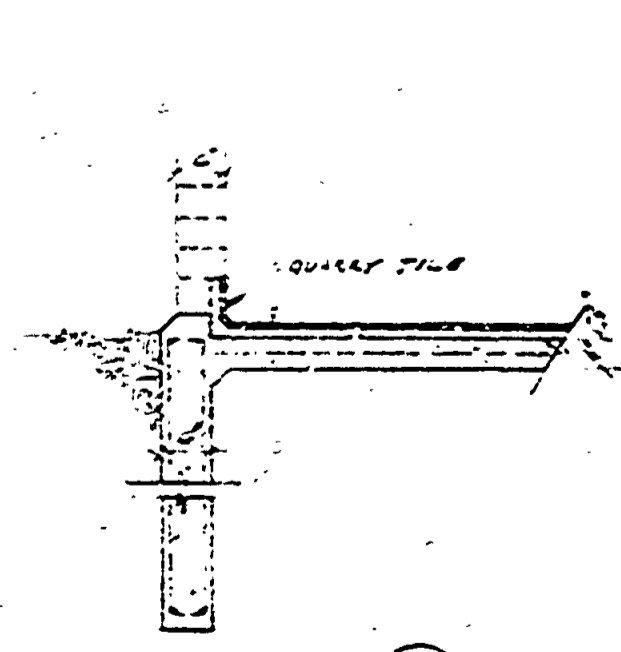


**DOOR DETAILS**





**TYPICAL WALL SECTION**

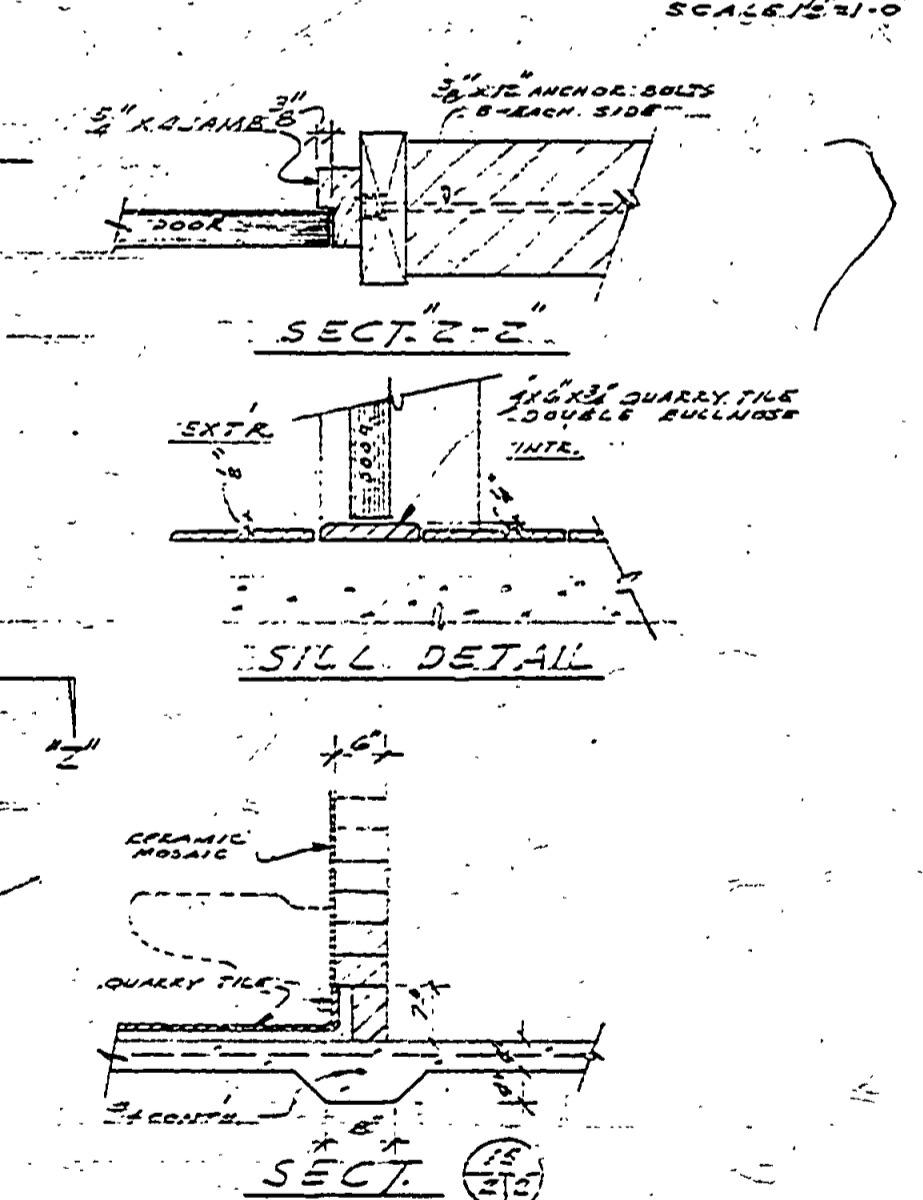

**SECT. E-E**

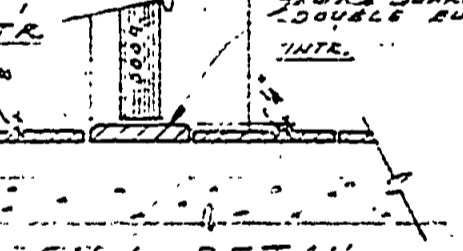

**SILL DETAIL**

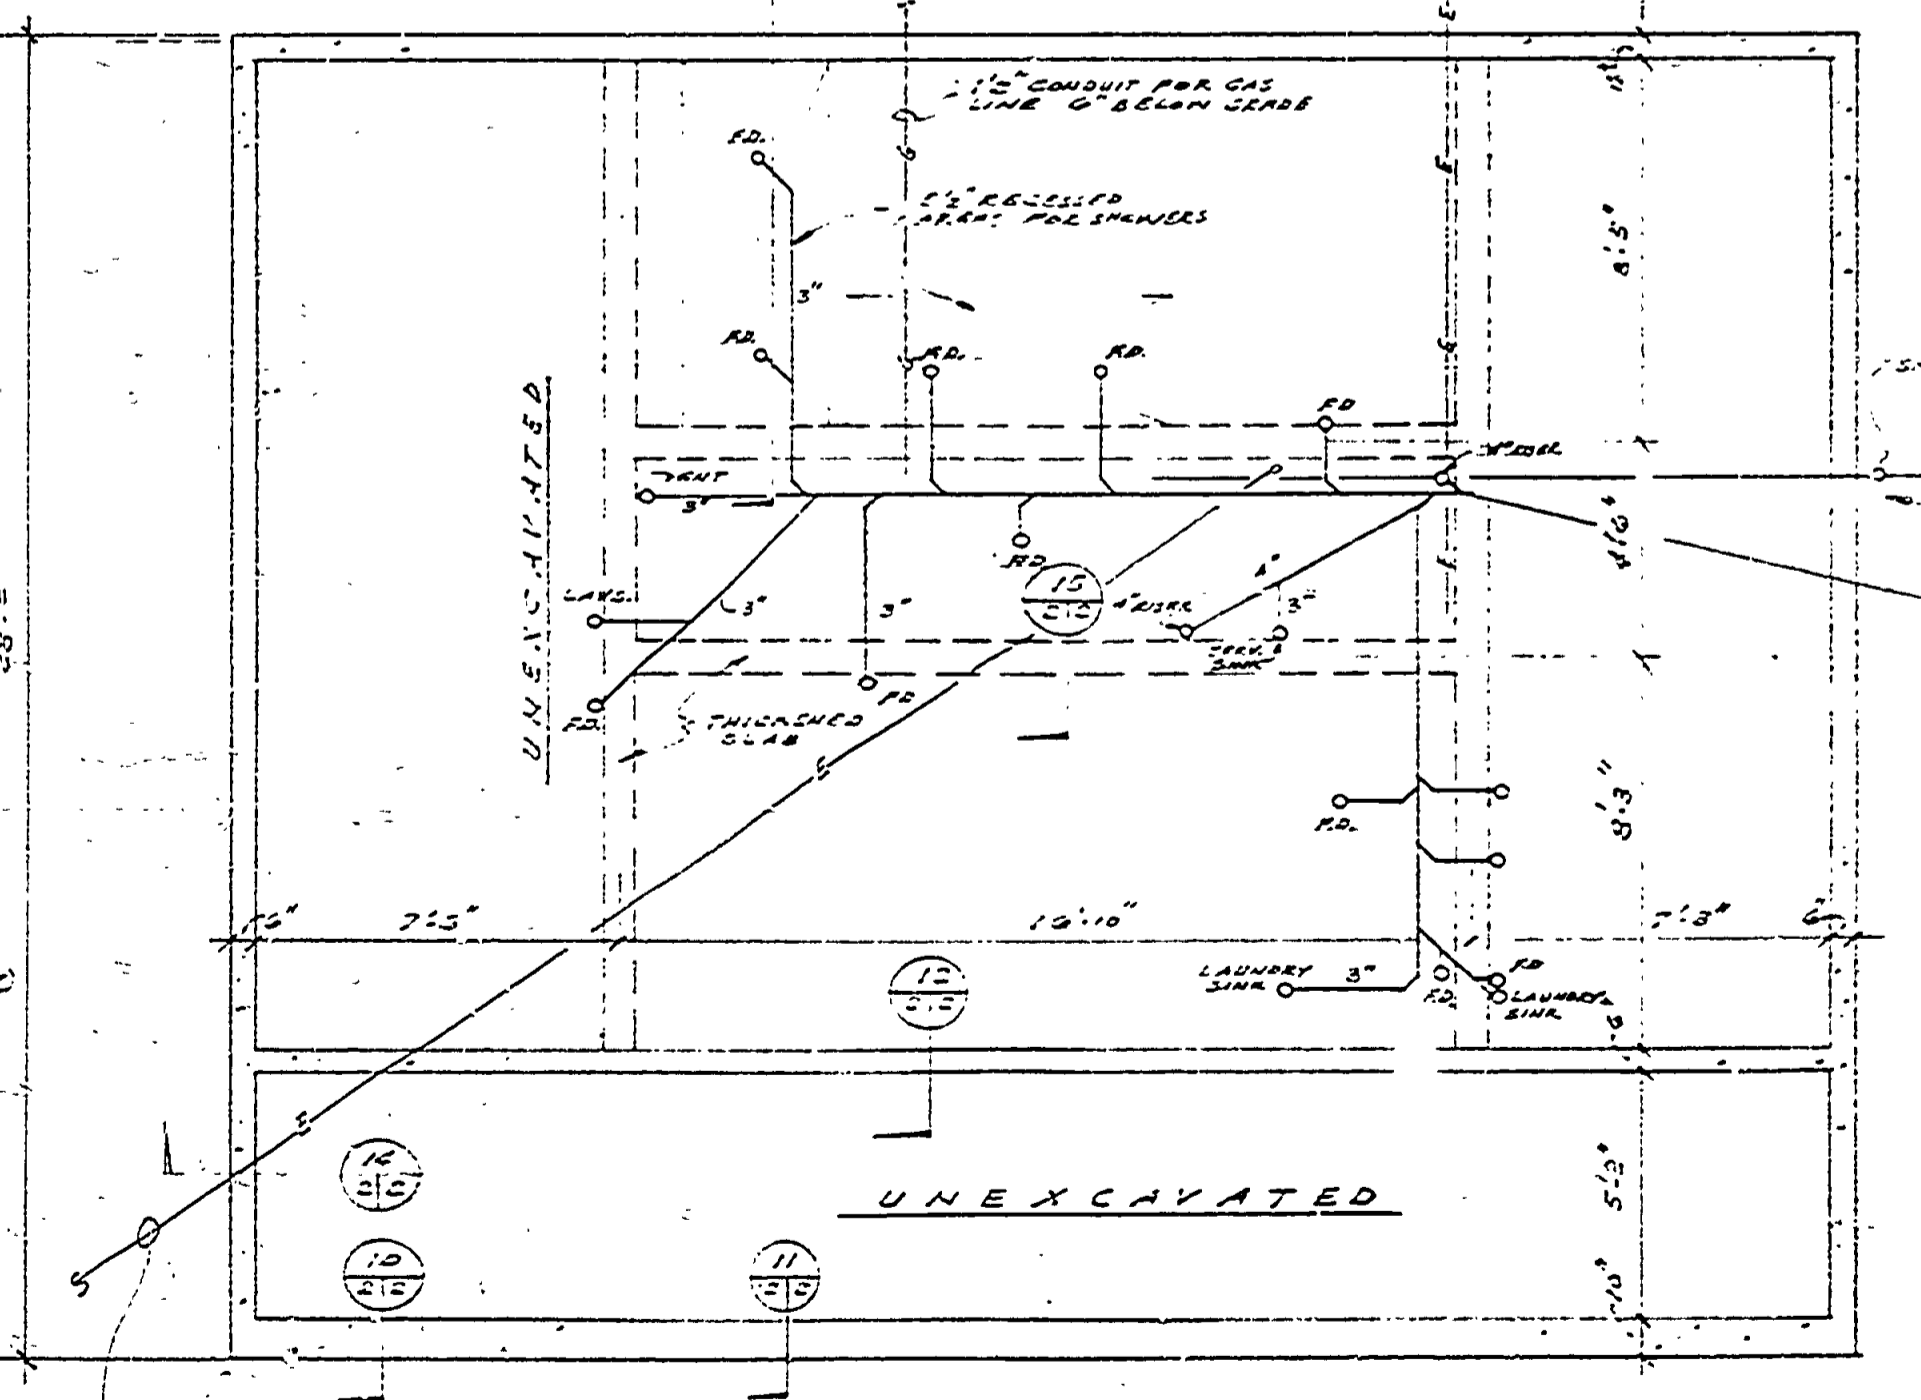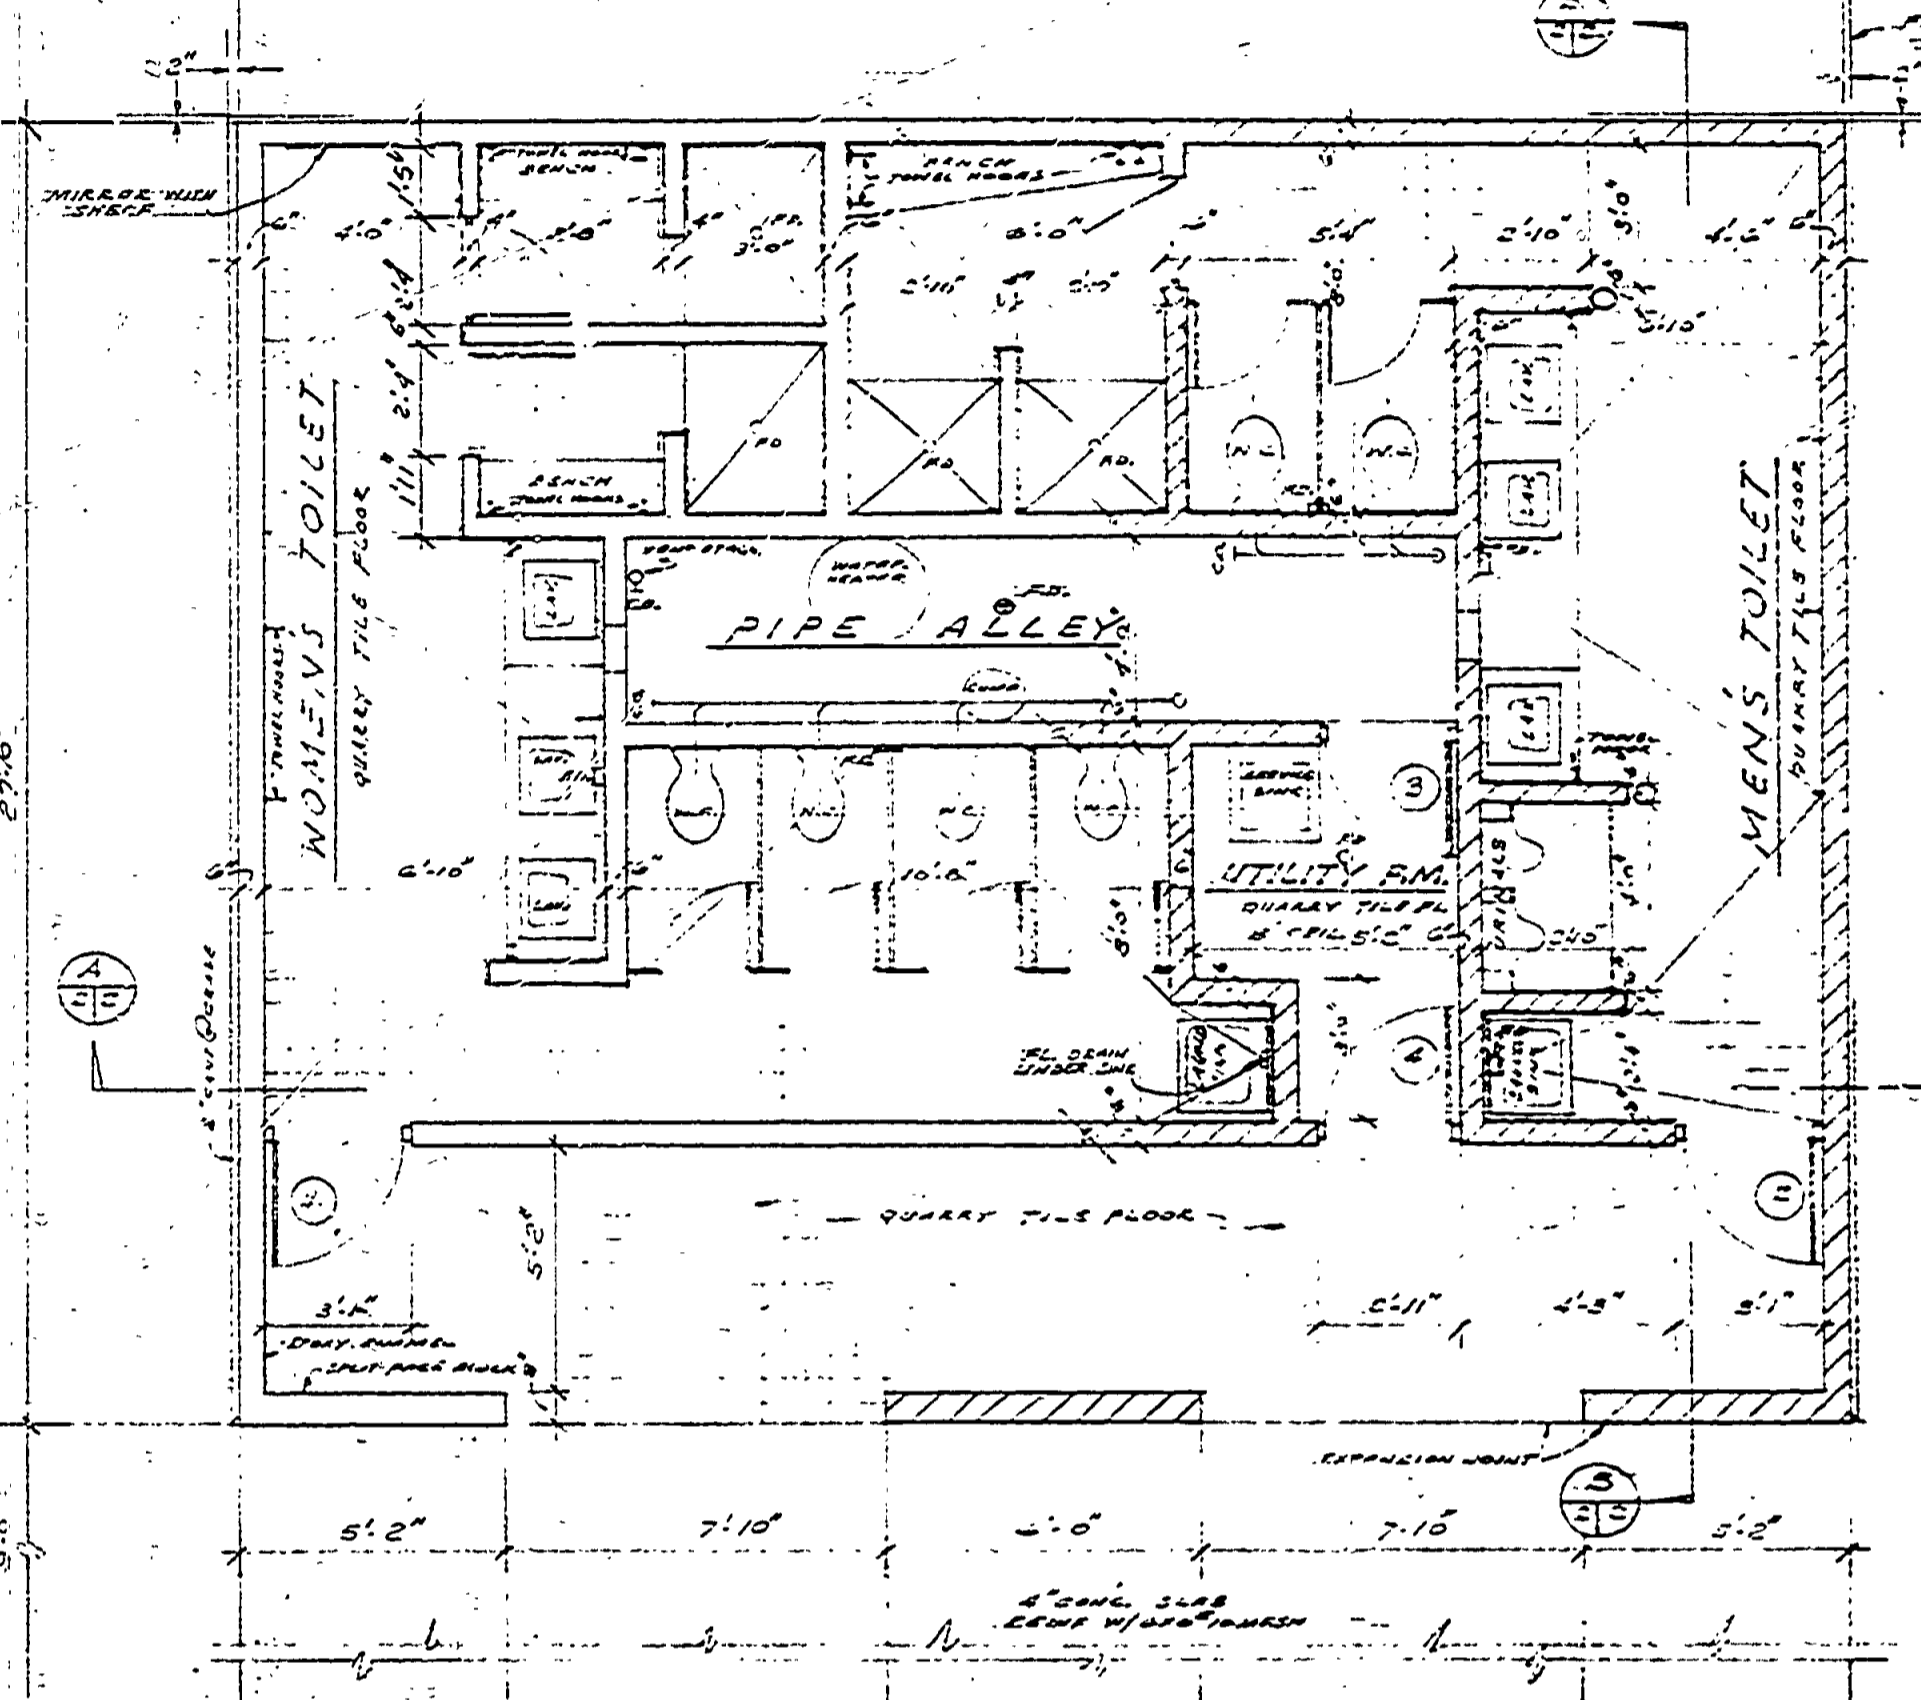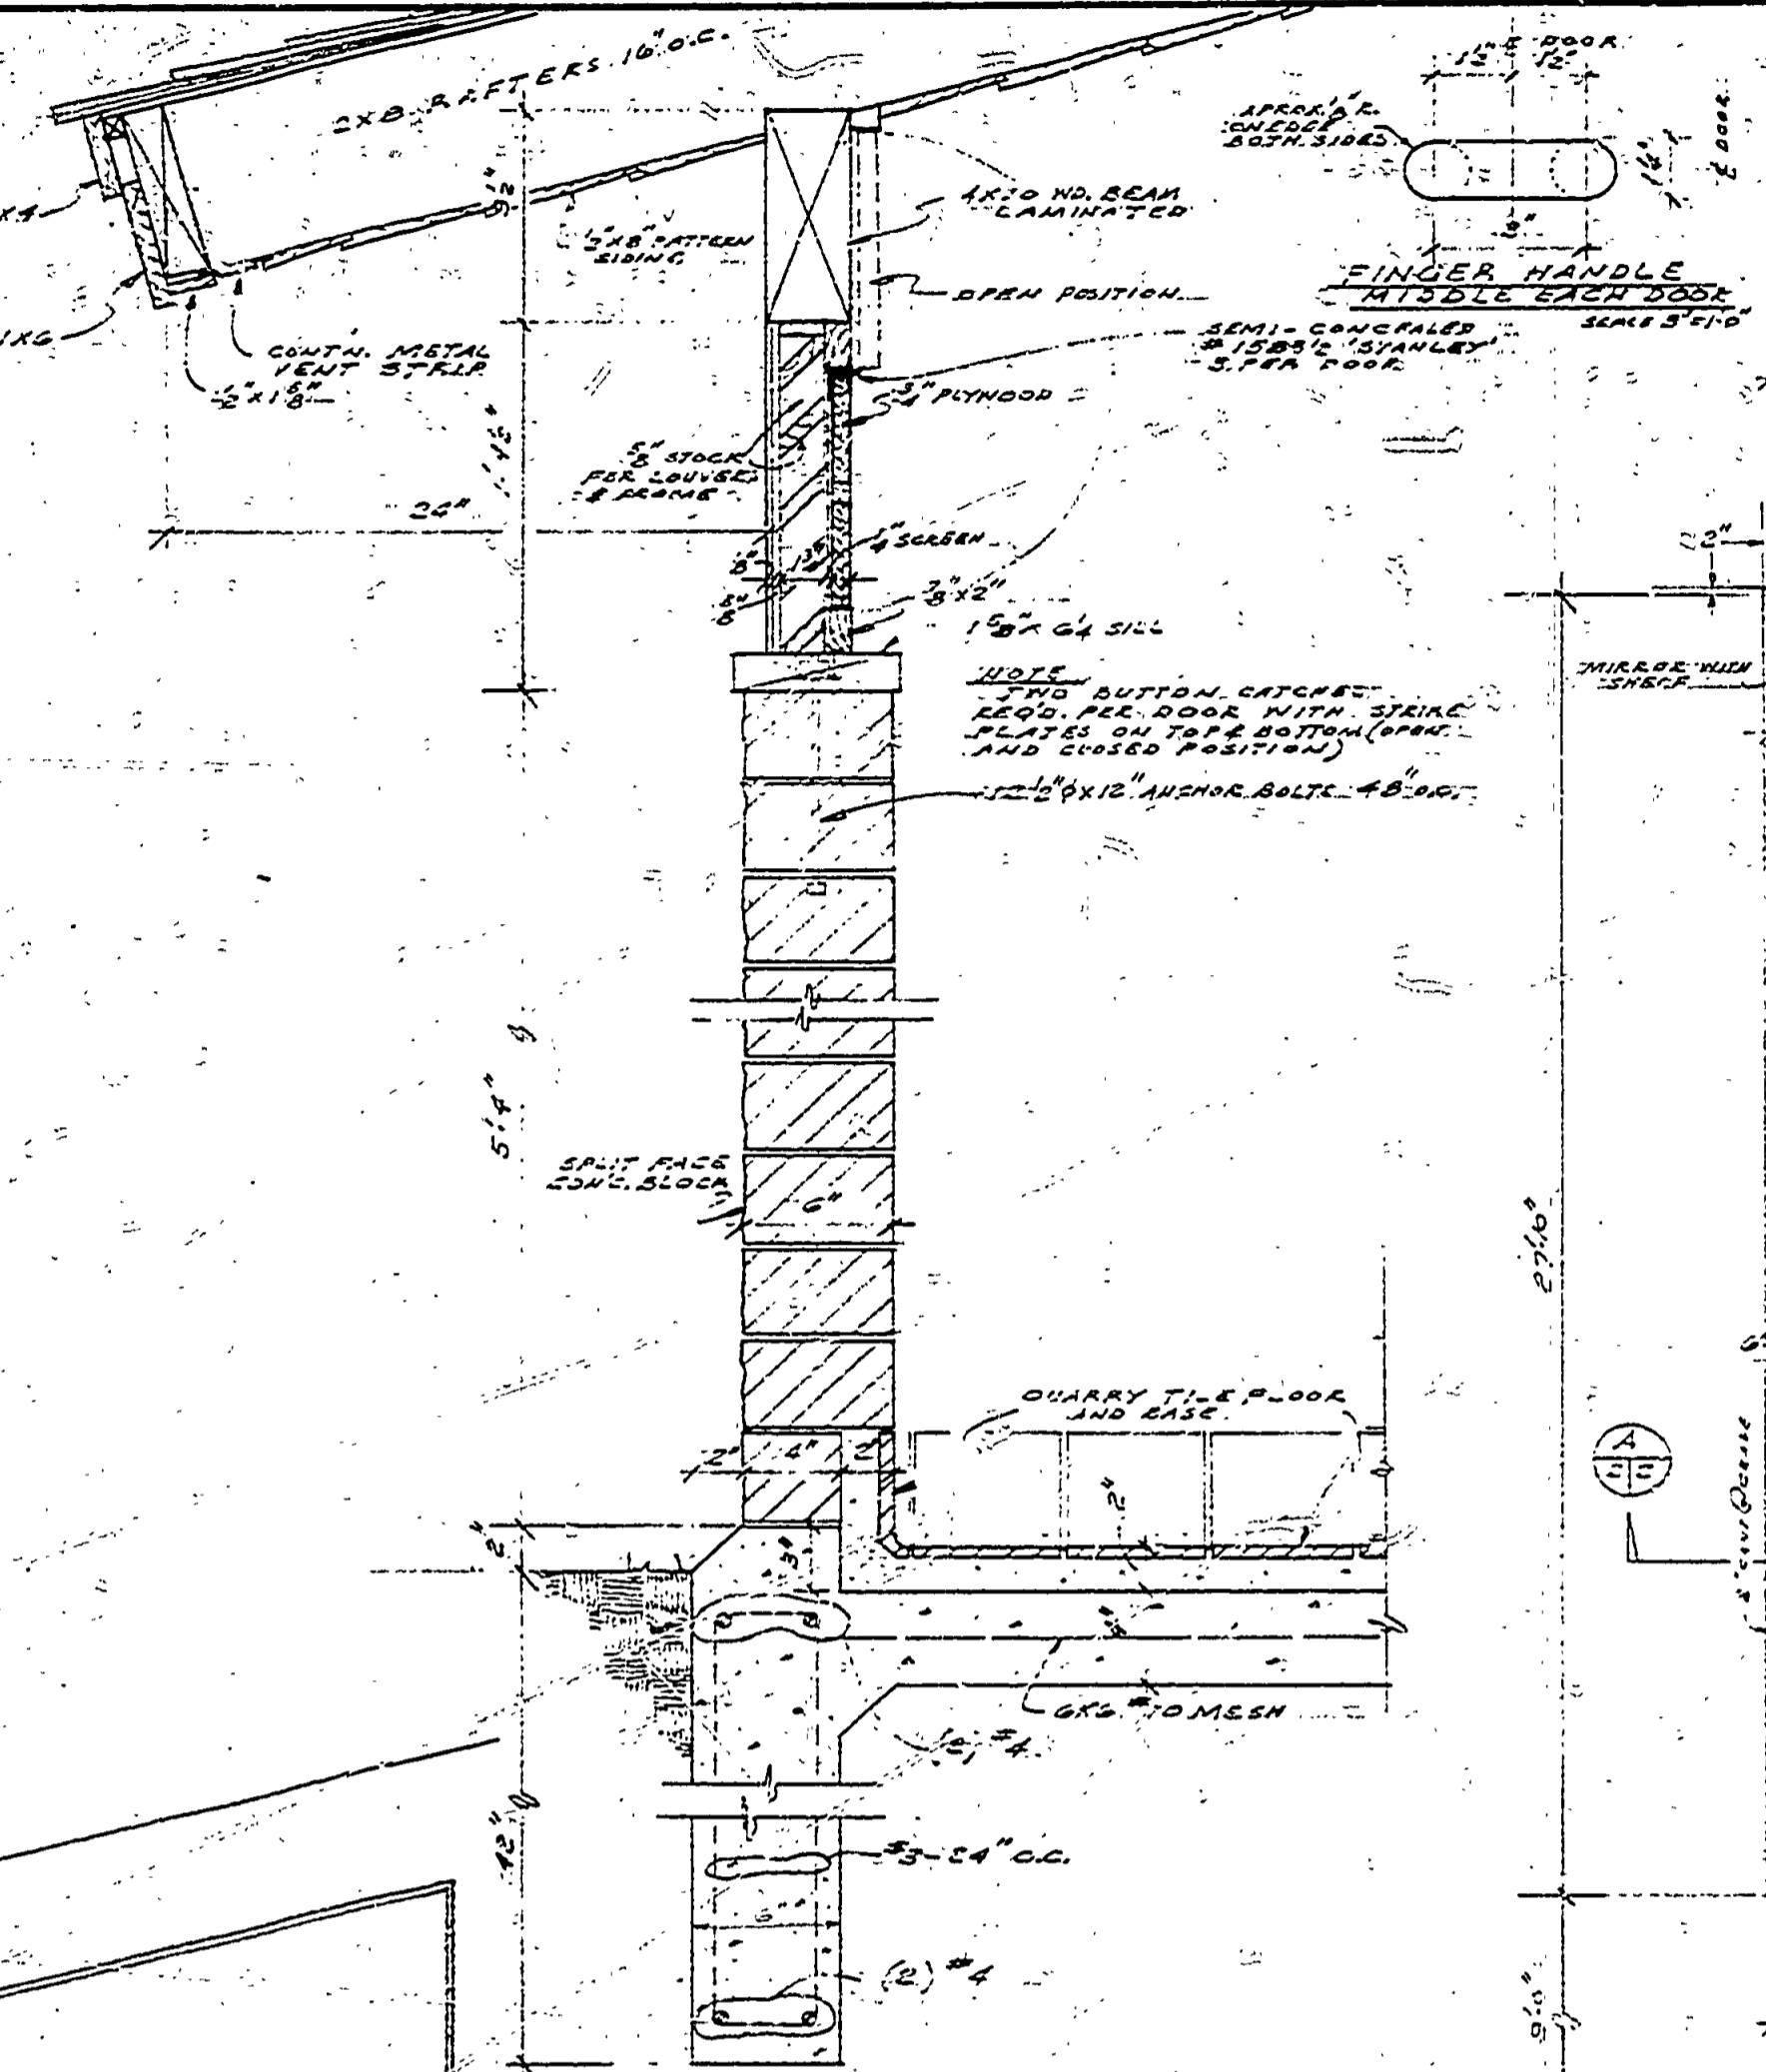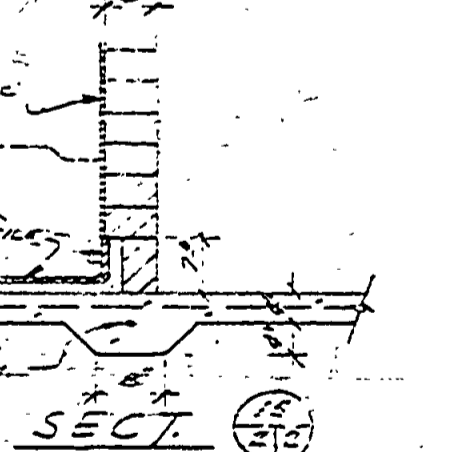

MICHIGAN DEPARTMENT OF CONSERVATION PARKS AND RECREATION DIVISION

PORCUPINE MOUNTAIN STATE PARK TOILET & SHOWER BUILDING #3A PRESQUE ISLE SECTION

SHEET NO. 2 OF 4 PLAN NO. A-113