




FLOOR PLAN
SCALE: 1/2" = 1'-0"

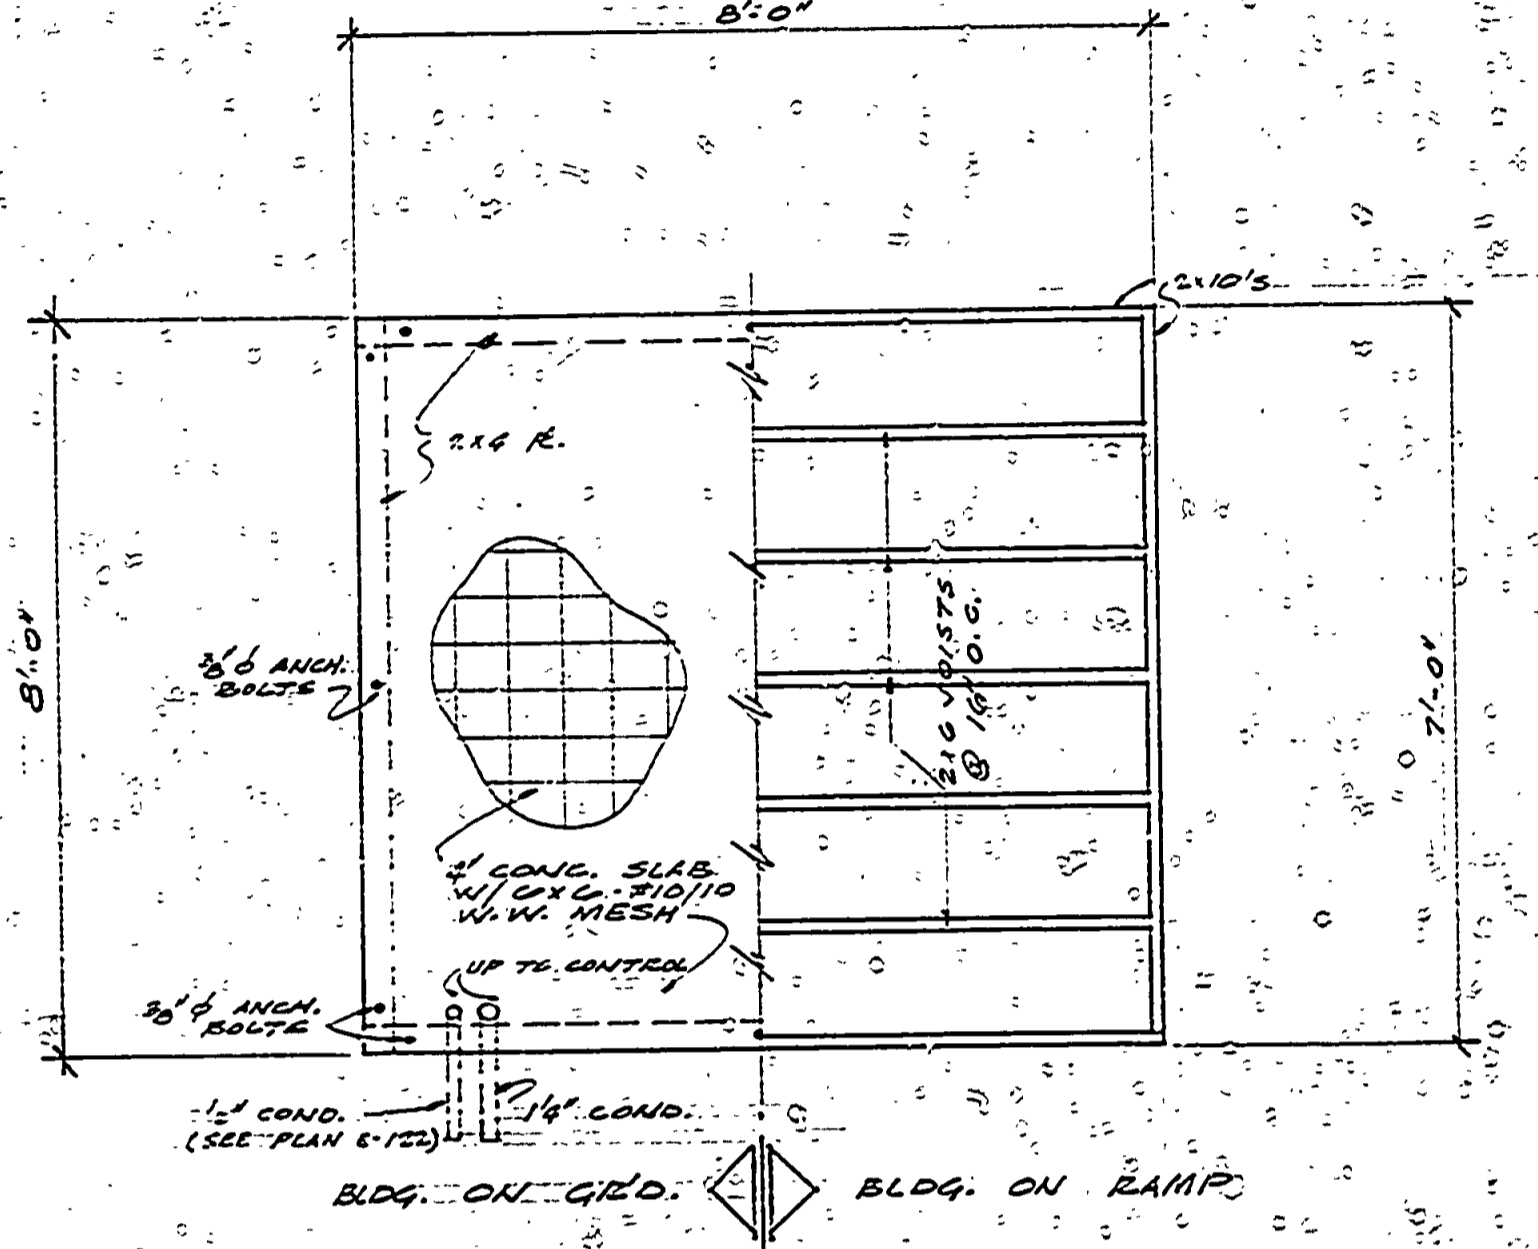


FOUNDATION PLAN
SCALE: 1/2" = 1'-0"

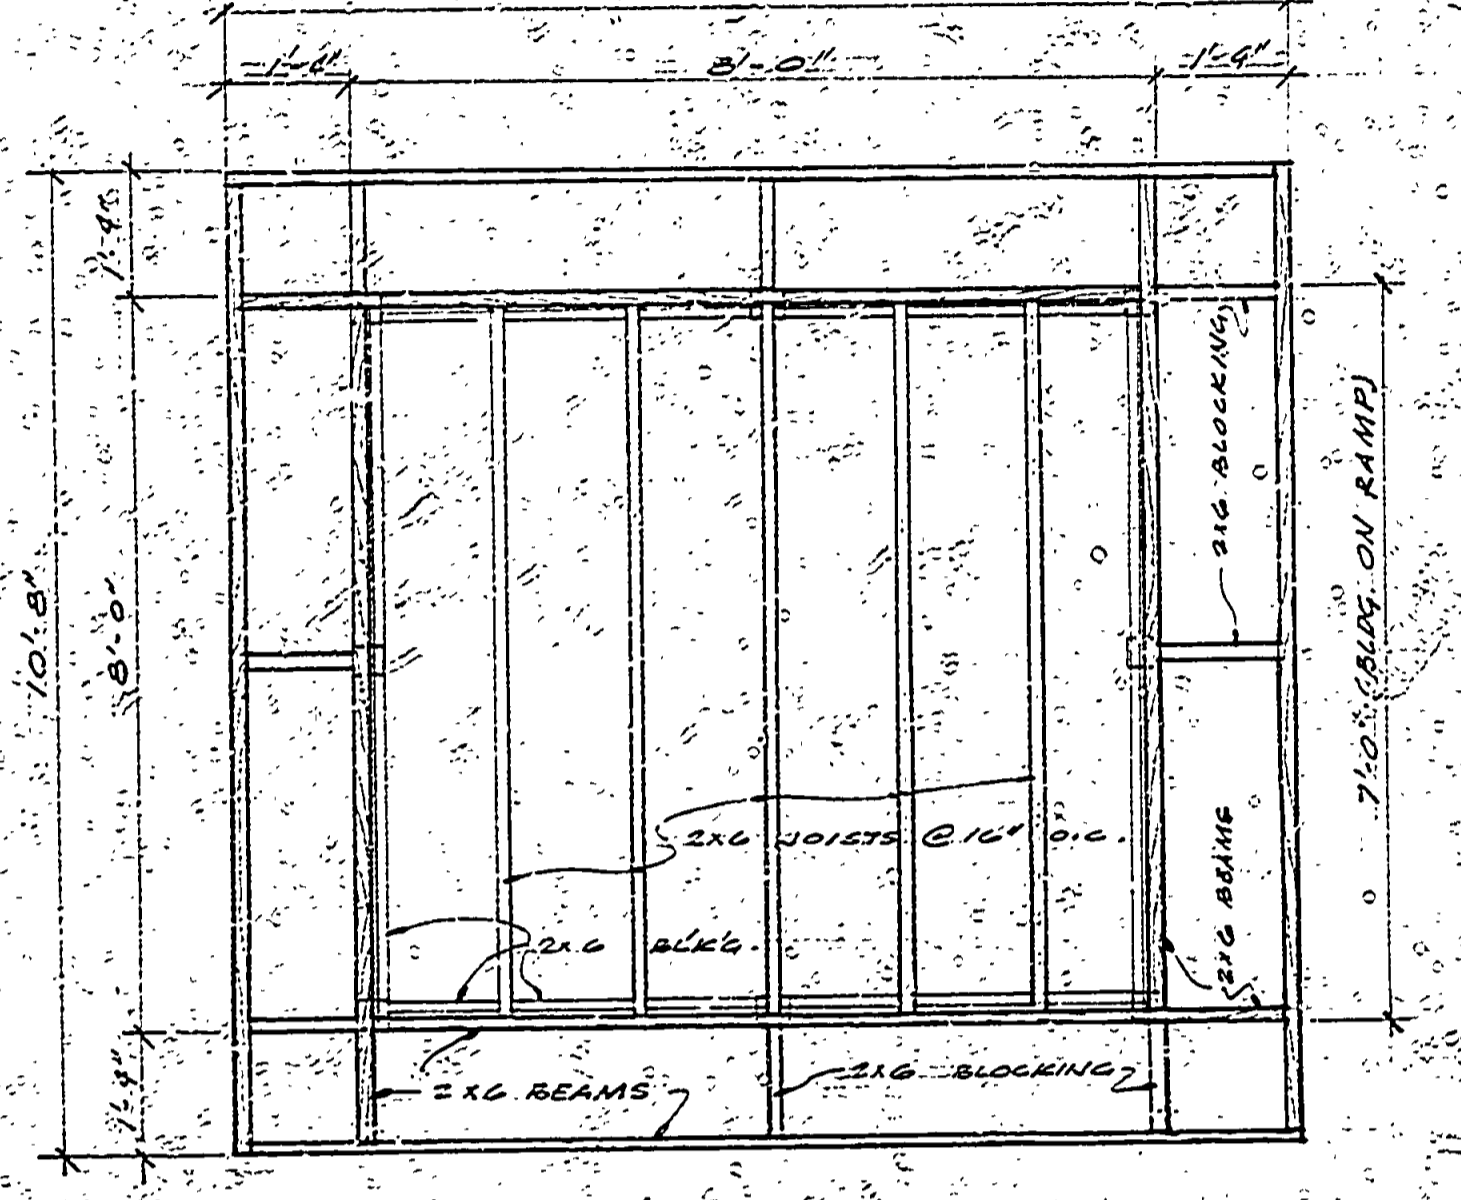

ROOF FRAMING PLAN
SCALE: 1/2" = 1'-0"

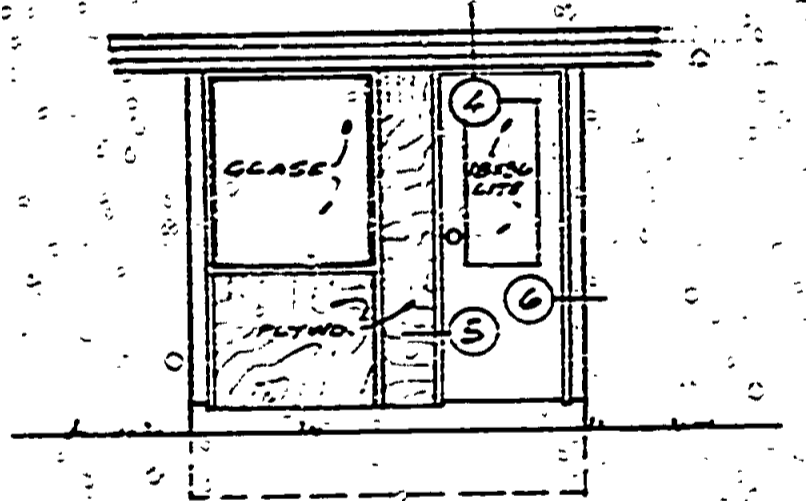


FRONT EL.
SCALE: 1/4" = 1'-0"

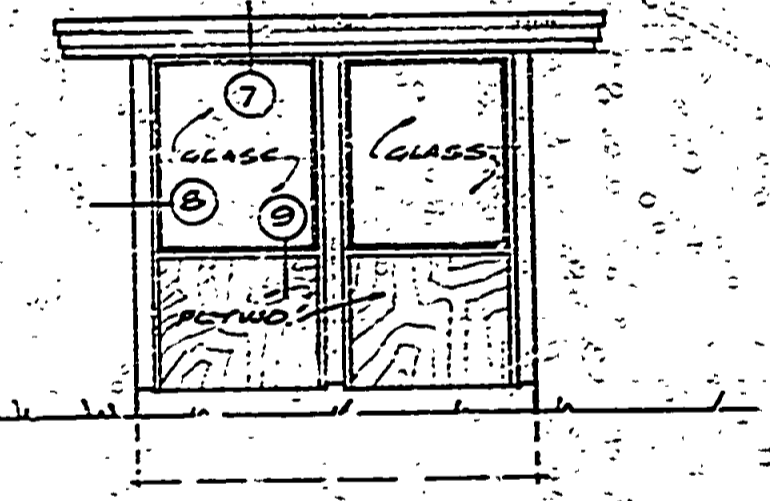

R. SIDE EL.
SCALE: 1/4" = 1'-0"





L. SIDE EL.
SCALE: 1/4" = 1'-0"

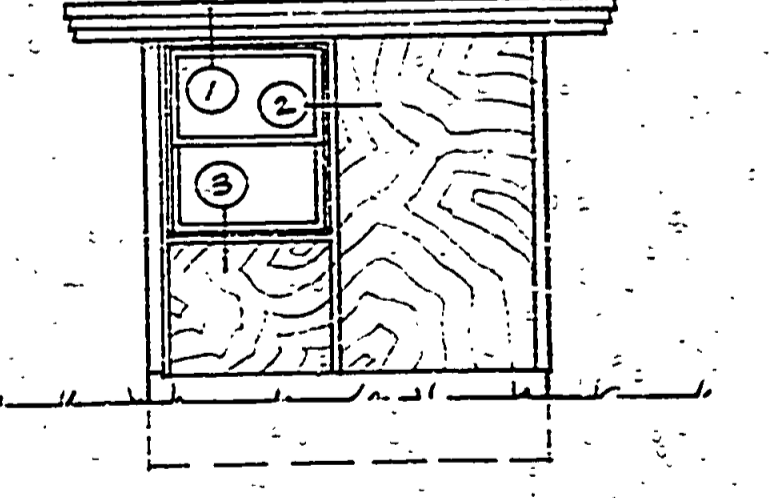

REAR EL.
SCALE: 1/4" = 1'-0"

NOTE - ELEVATIONS SHOW BLDG. ON GROUND (BLDG. ON RAMP SIMILAR) WITHOUT GLASS.

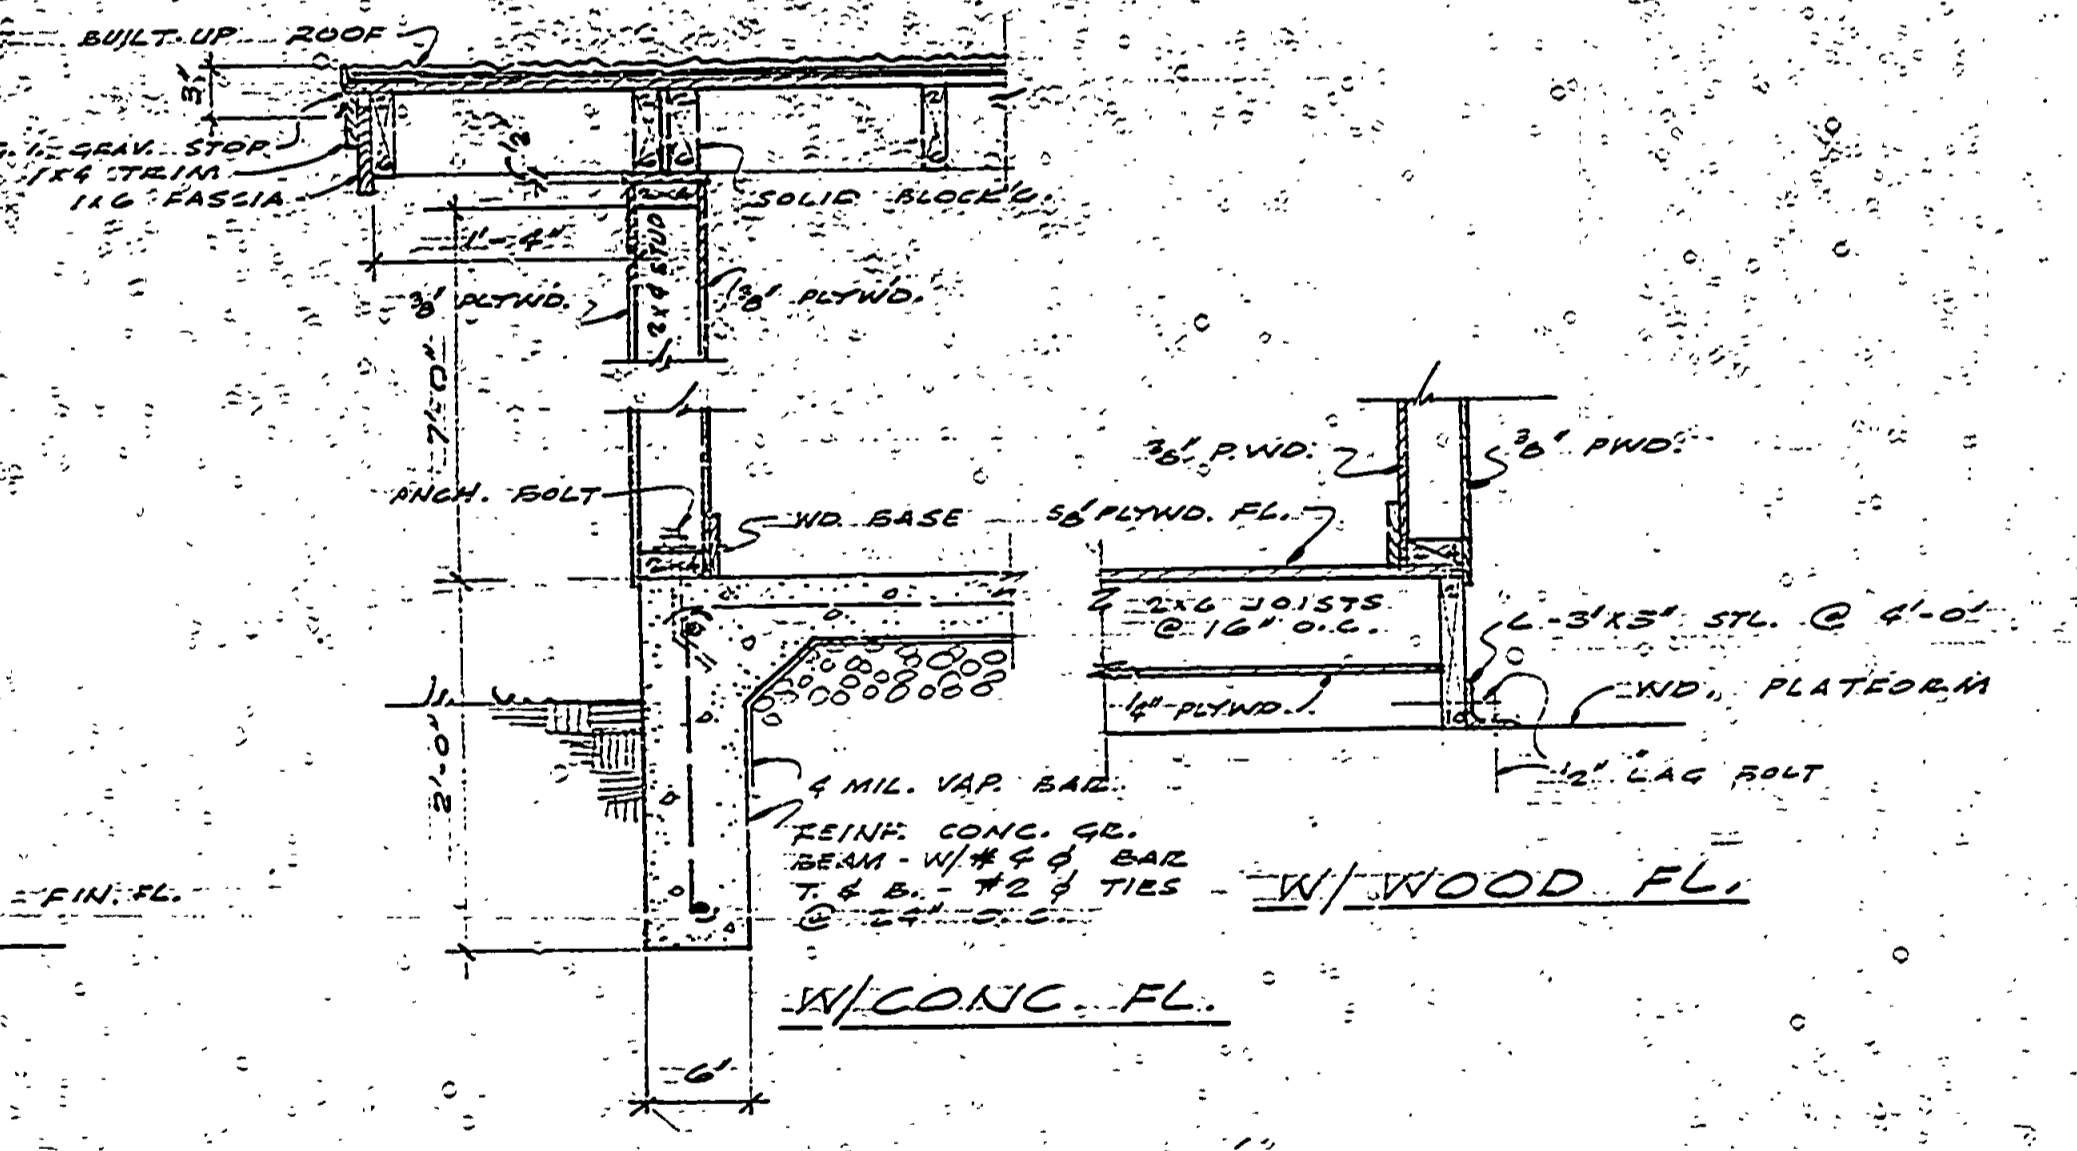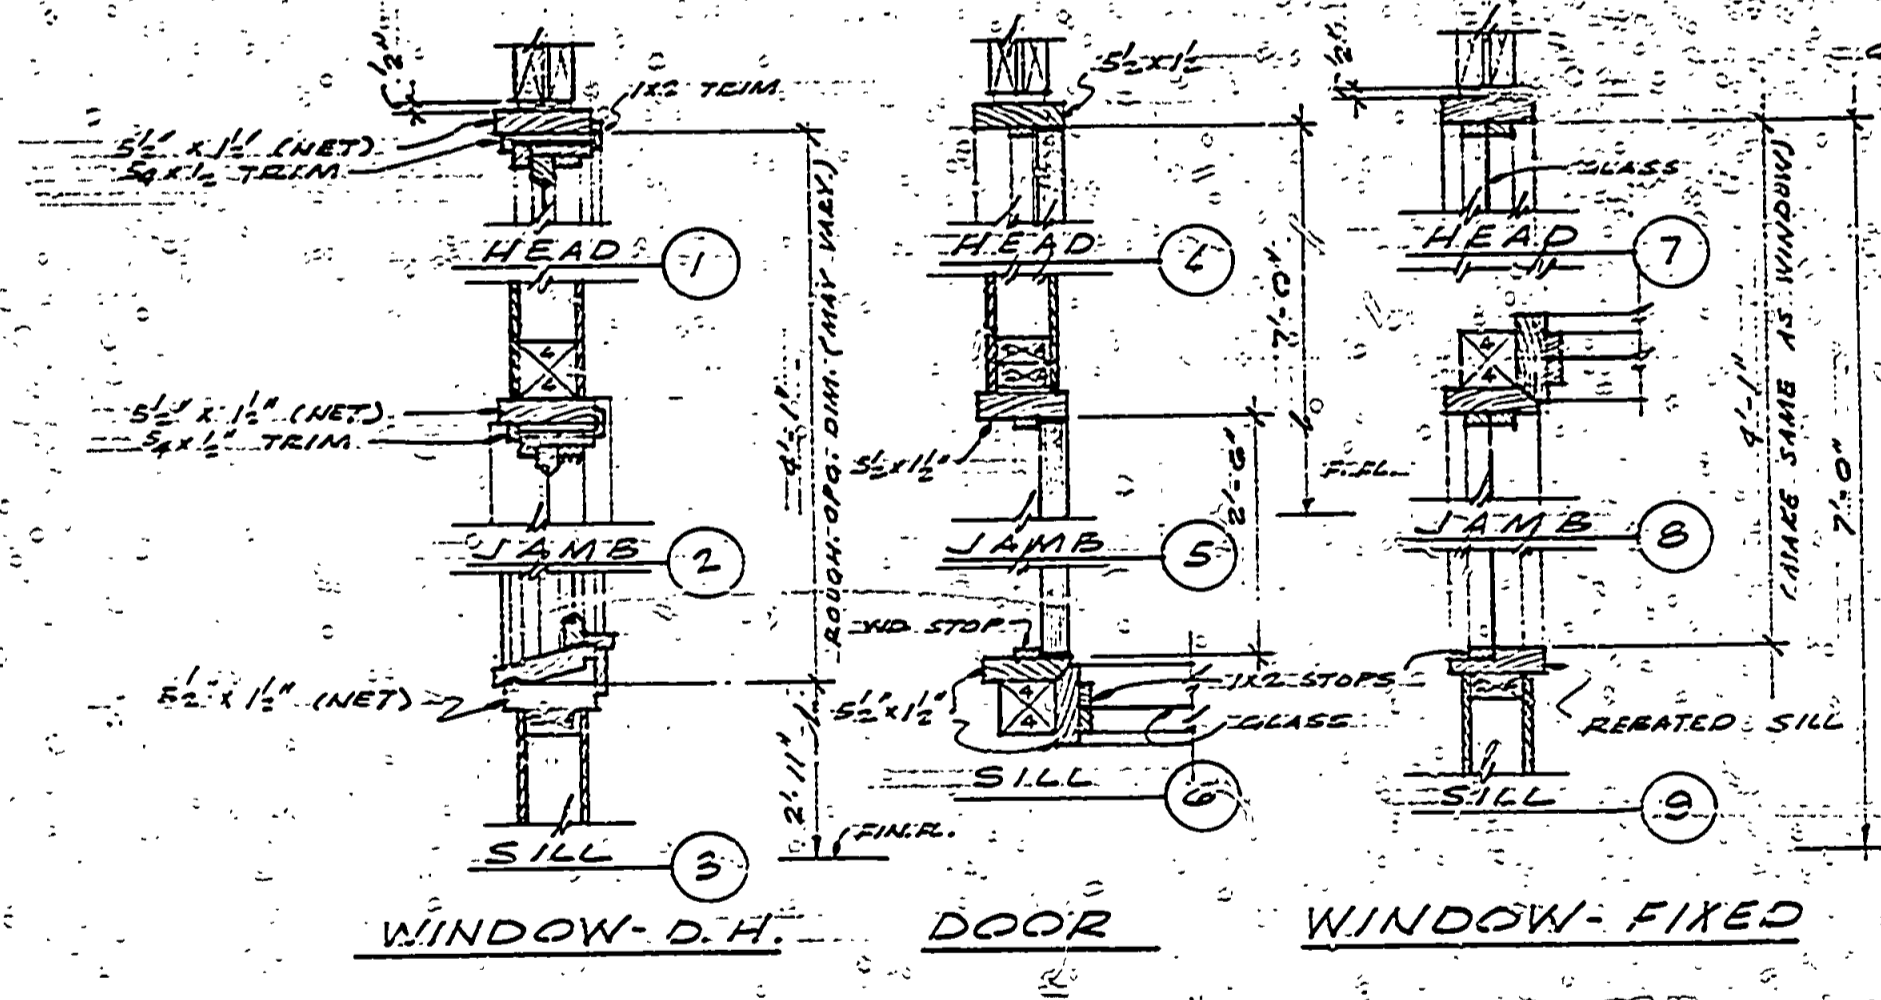

TYPIC. WALL SECT'S.

NOTE - TWO CONTROL HOUSES REQ'D. SEE PLAN # 1112. (PERM. NO. PA-108-514-300-020-CO) FOR LOCATIONS AND ELECT. CONNECTIONS.

CONSERVATION COMMISSION APPROVAL	
BY: _____	DATE: _____
RECOMMENDED FOR APPROVAL: <u>W.N.G.</u>	DATE: <u>9-8-67</u>
RECOMMENDED FOR APPROVAL: <u>Paul J. Pearson</u>	DATE: <u>9-12-67</u>
SECTION APPROVAL	
BY: <u>Paul J. Pearson</u>	DATE: <u>9-12-67</u>
ENGINEERING SECTION	
APPROVED: <u>H.C. Madsen</u>	DATE: <u>9-12-67</u>

SURVEYED BY	DRAWN BY	NO.	DATE	BY	REVISIONS	NO.	DATE	BY	REVISIONS
		1.				3.			
		2.				4.			

MICHIGAN DEPARTMENT OF CONSERVATION

PORCUPINE MTS. STATE PARK
SKI LIFT CONTROL HOUSES

SHEET NO. 1 OF 1
FOR PROJECT NO. _____

SHEET 1 OF 1 PLAN NO. A-116