


ROOM NAME	FLOOR	BASE	WALL	C.C.	REMARKS
LOUNGE	CONCRETE	VINYL ADHESIVE	CERAMIC TILE		
LOBBY	CONCRETE	VINYL ADHESIVE	CERAMIC TILE		
CORRIDOR	CONCRETE	VINYL ADHESIVE	CERAMIC TILE		
WOMENS TOILET	CONCRETE	VINYL ADHESIVE	CERAMIC TILE		
MENS TOILET	CONCRETE	VINYL ADHESIVE	CERAMIC TILE		
PIPE CHASE	CONCRETE	VINYL ADHESIVE	CERAMIC TILE		
CONCESSION	CONCRETE	VINYL ADHESIVE	CERAMIC TILE		
CONCESSION STORAGE	CONCRETE	VINYL ADHESIVE	CERAMIC TILE		
CONCESSION OFFICE	CONCRETE	VINYL ADHESIVE	CERAMIC TILE		

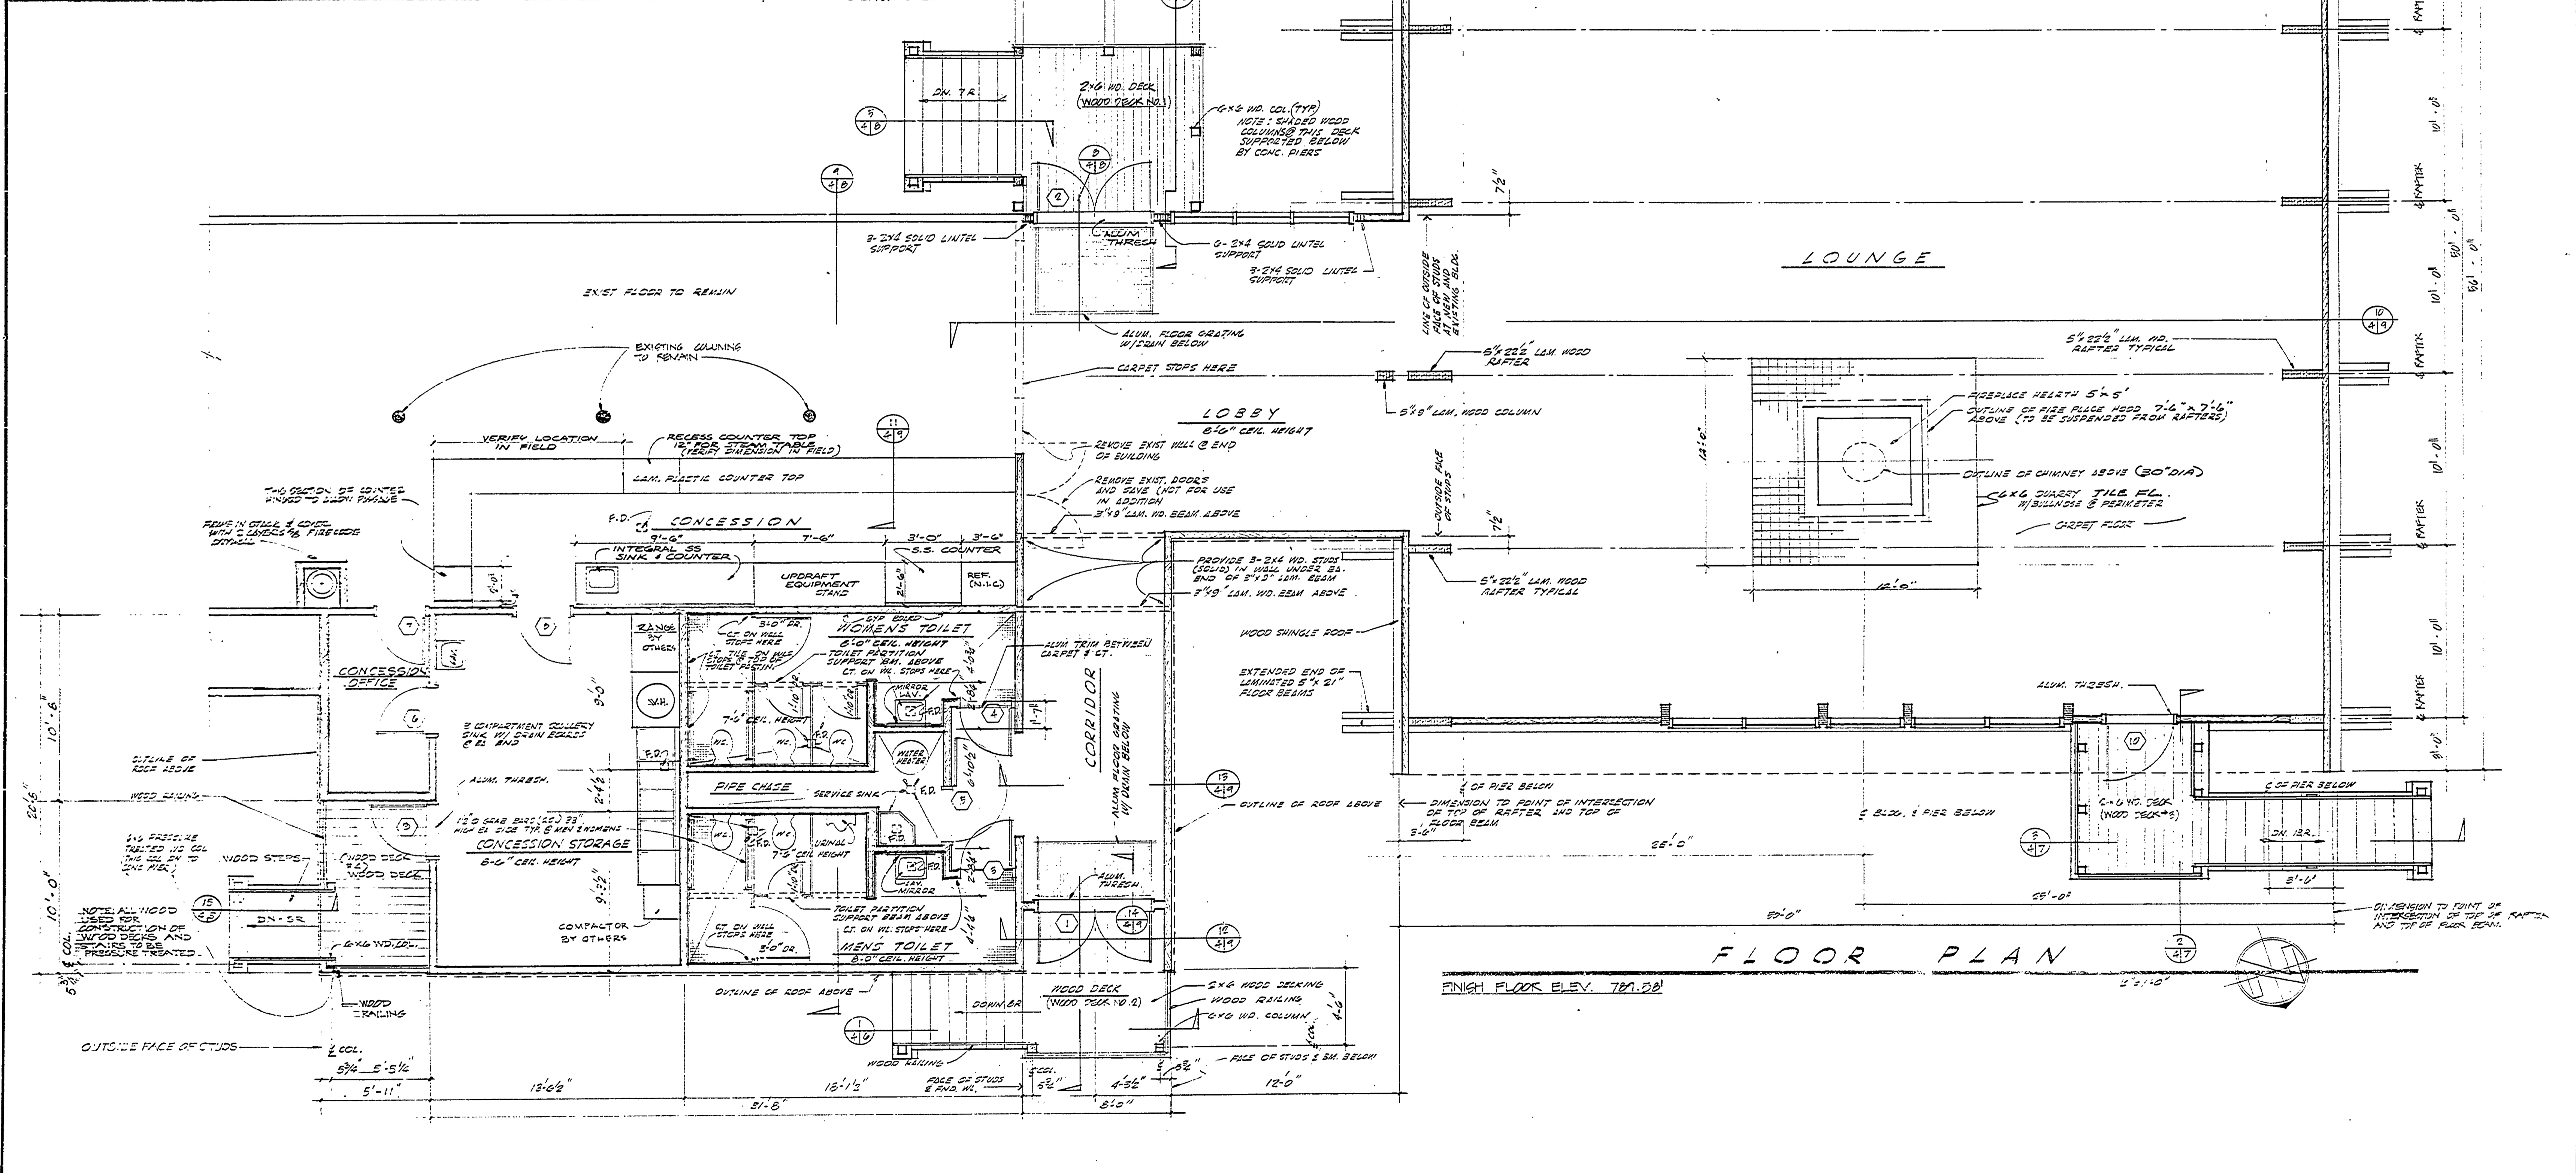

SURVEYED BY	DRAWN BY	J.A.C.	5/75	NO. DATE BY	REVISIONS	NO. DATE BY	REVISIONS	MICHIGAN DEPARTMENT OF NATURAL RESOURCES	FLOOR PLAN, R.M. FINISH SCHEDULE	POKQUINE MOUNTAIN STATE PARK	PROJECT NO. 23-124
DESIGNED BY G.R.C. & J.A.C.	CHECKED BY			1. 5/20 DDP	REVISE SITE OF CONCESSION OFFICE & DECK 3A TO COMPLY WITH EXIST. CONST.	3.		DEPARTMENT OF NATURAL RESOURCES		AREA OR PARK	SKI CHALET ADDITION
	DATE			2.		4.			SHEET TITLE	PROJECT	SHEET 4 OF 15 PLAN NO. A-118