
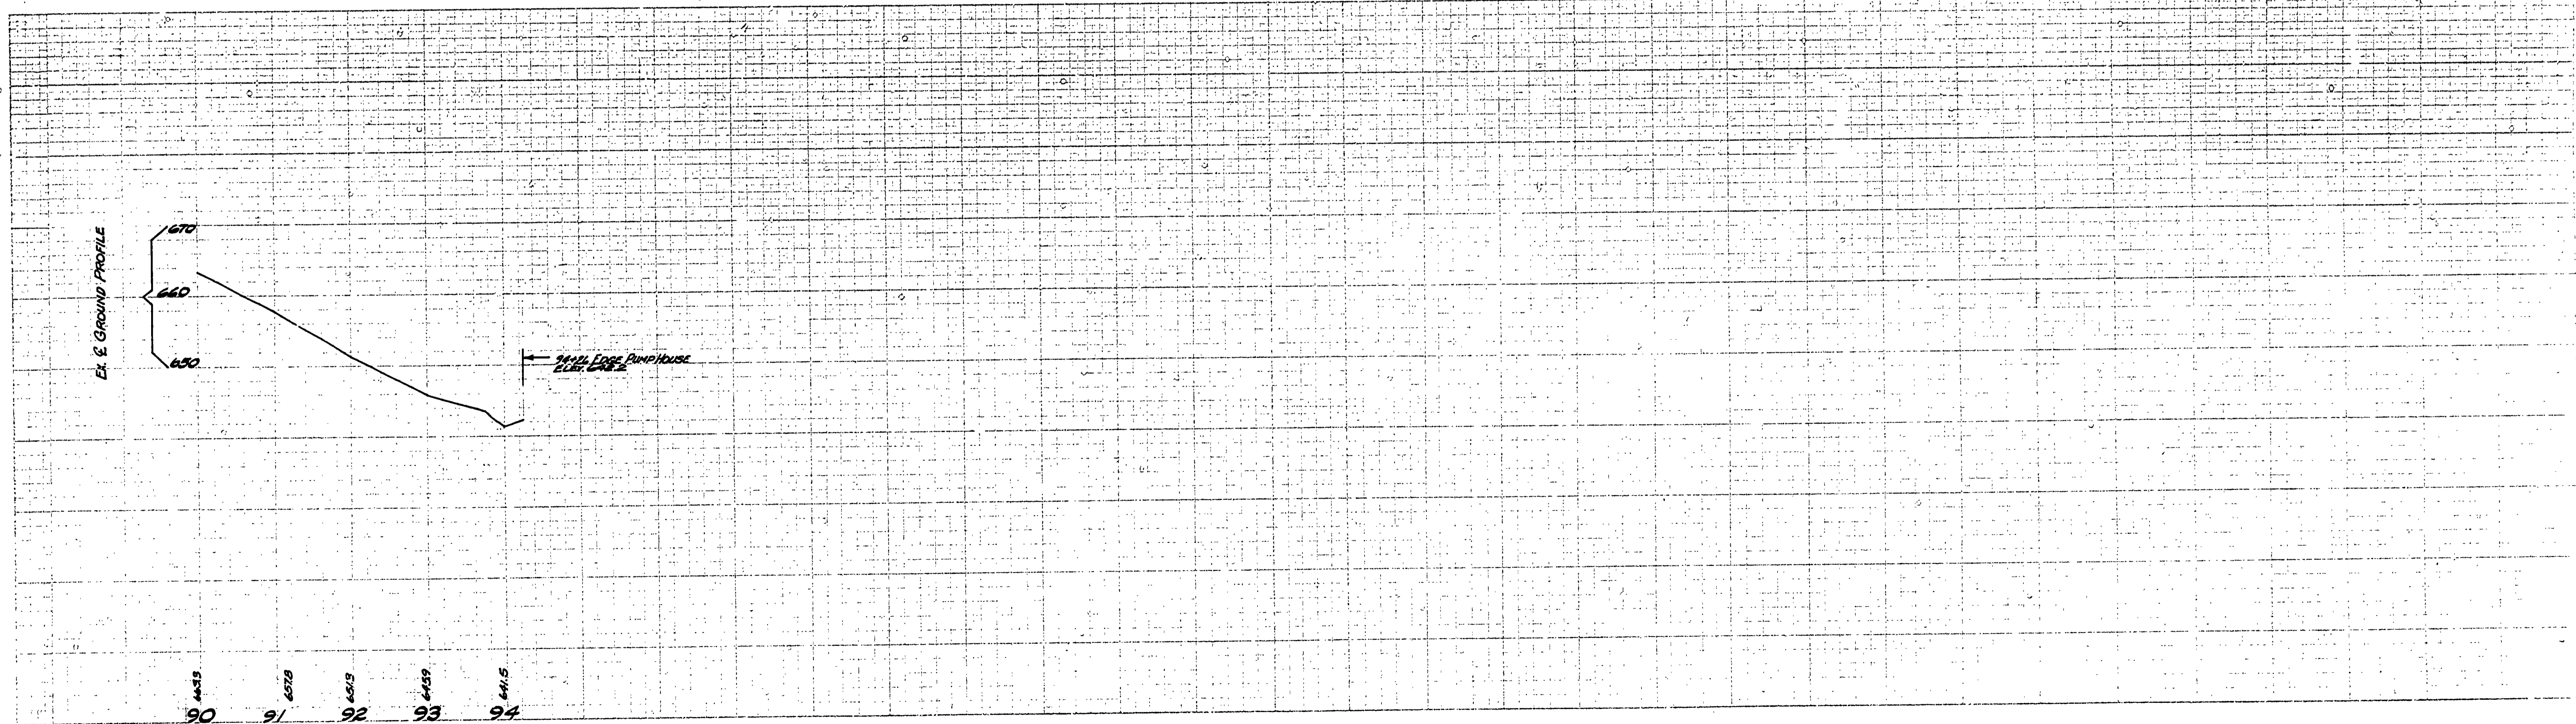


B.M.#9 ELEV. 640.90
 THIS IS SQUARE ON RETAINING
 WALL, N.W. CORNER, OVERFLOW
 FROM PUMP HOUSE.

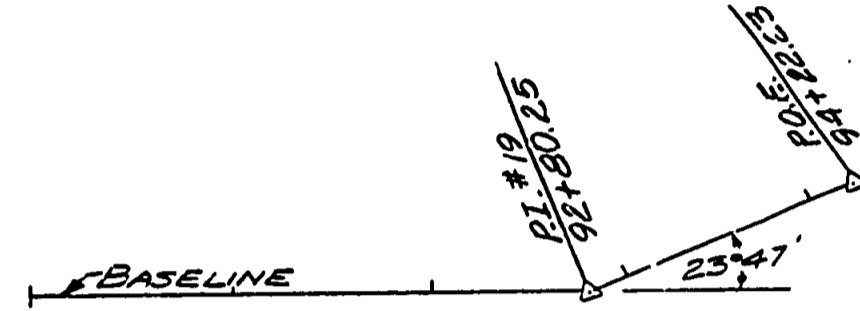

SURVEYED BY <i>D. BISSELL</i>	10-4-70	DRAWN BY <i>C. E. MASSEY</i>	11-70	NO.	DATE	BY	REVISIONS	NO.	DATE	BY	REVISIONS	MICHIGAN DEPARTMENT OF CONSERVATION	PLAN AND PROFILE UNION SPRING SUPPLY LINE	SHEET NO. ___ OF ___	FOR PROJECT NO. _____	PORCUPINE MOUNTAINS S.P.	SHEET 4 OF 4	PLAN NO. E-129
DESIGNED BY <i>R. HAEUSLER</i>	11-70	CHECKED BY	DATE	1.				3.										
	DATE		DATE	2.				4.										