




BACK ELEVATION 1/4" = 1'-0"

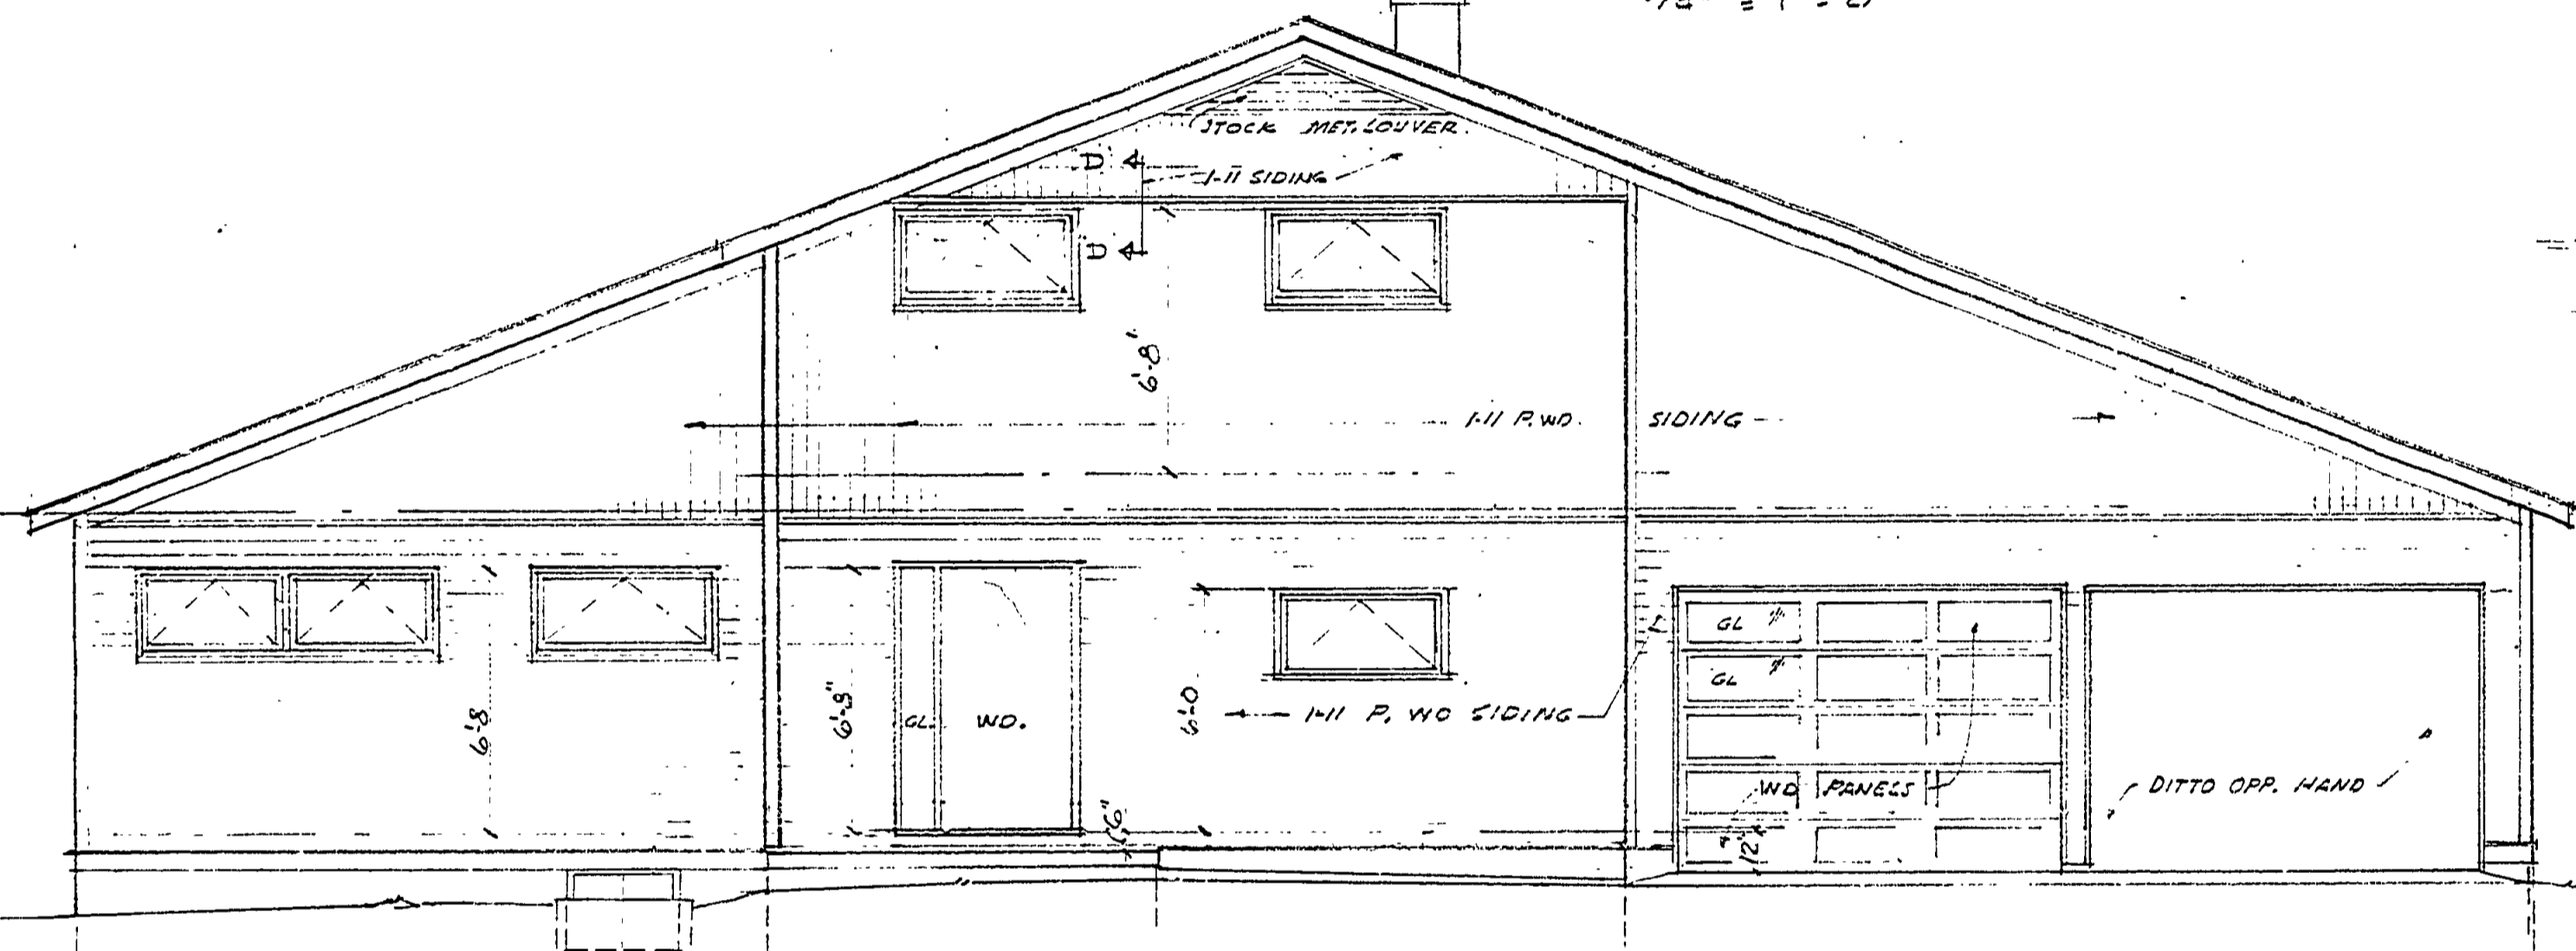


FRONT ELEVATION 1/4" = 1'-0"

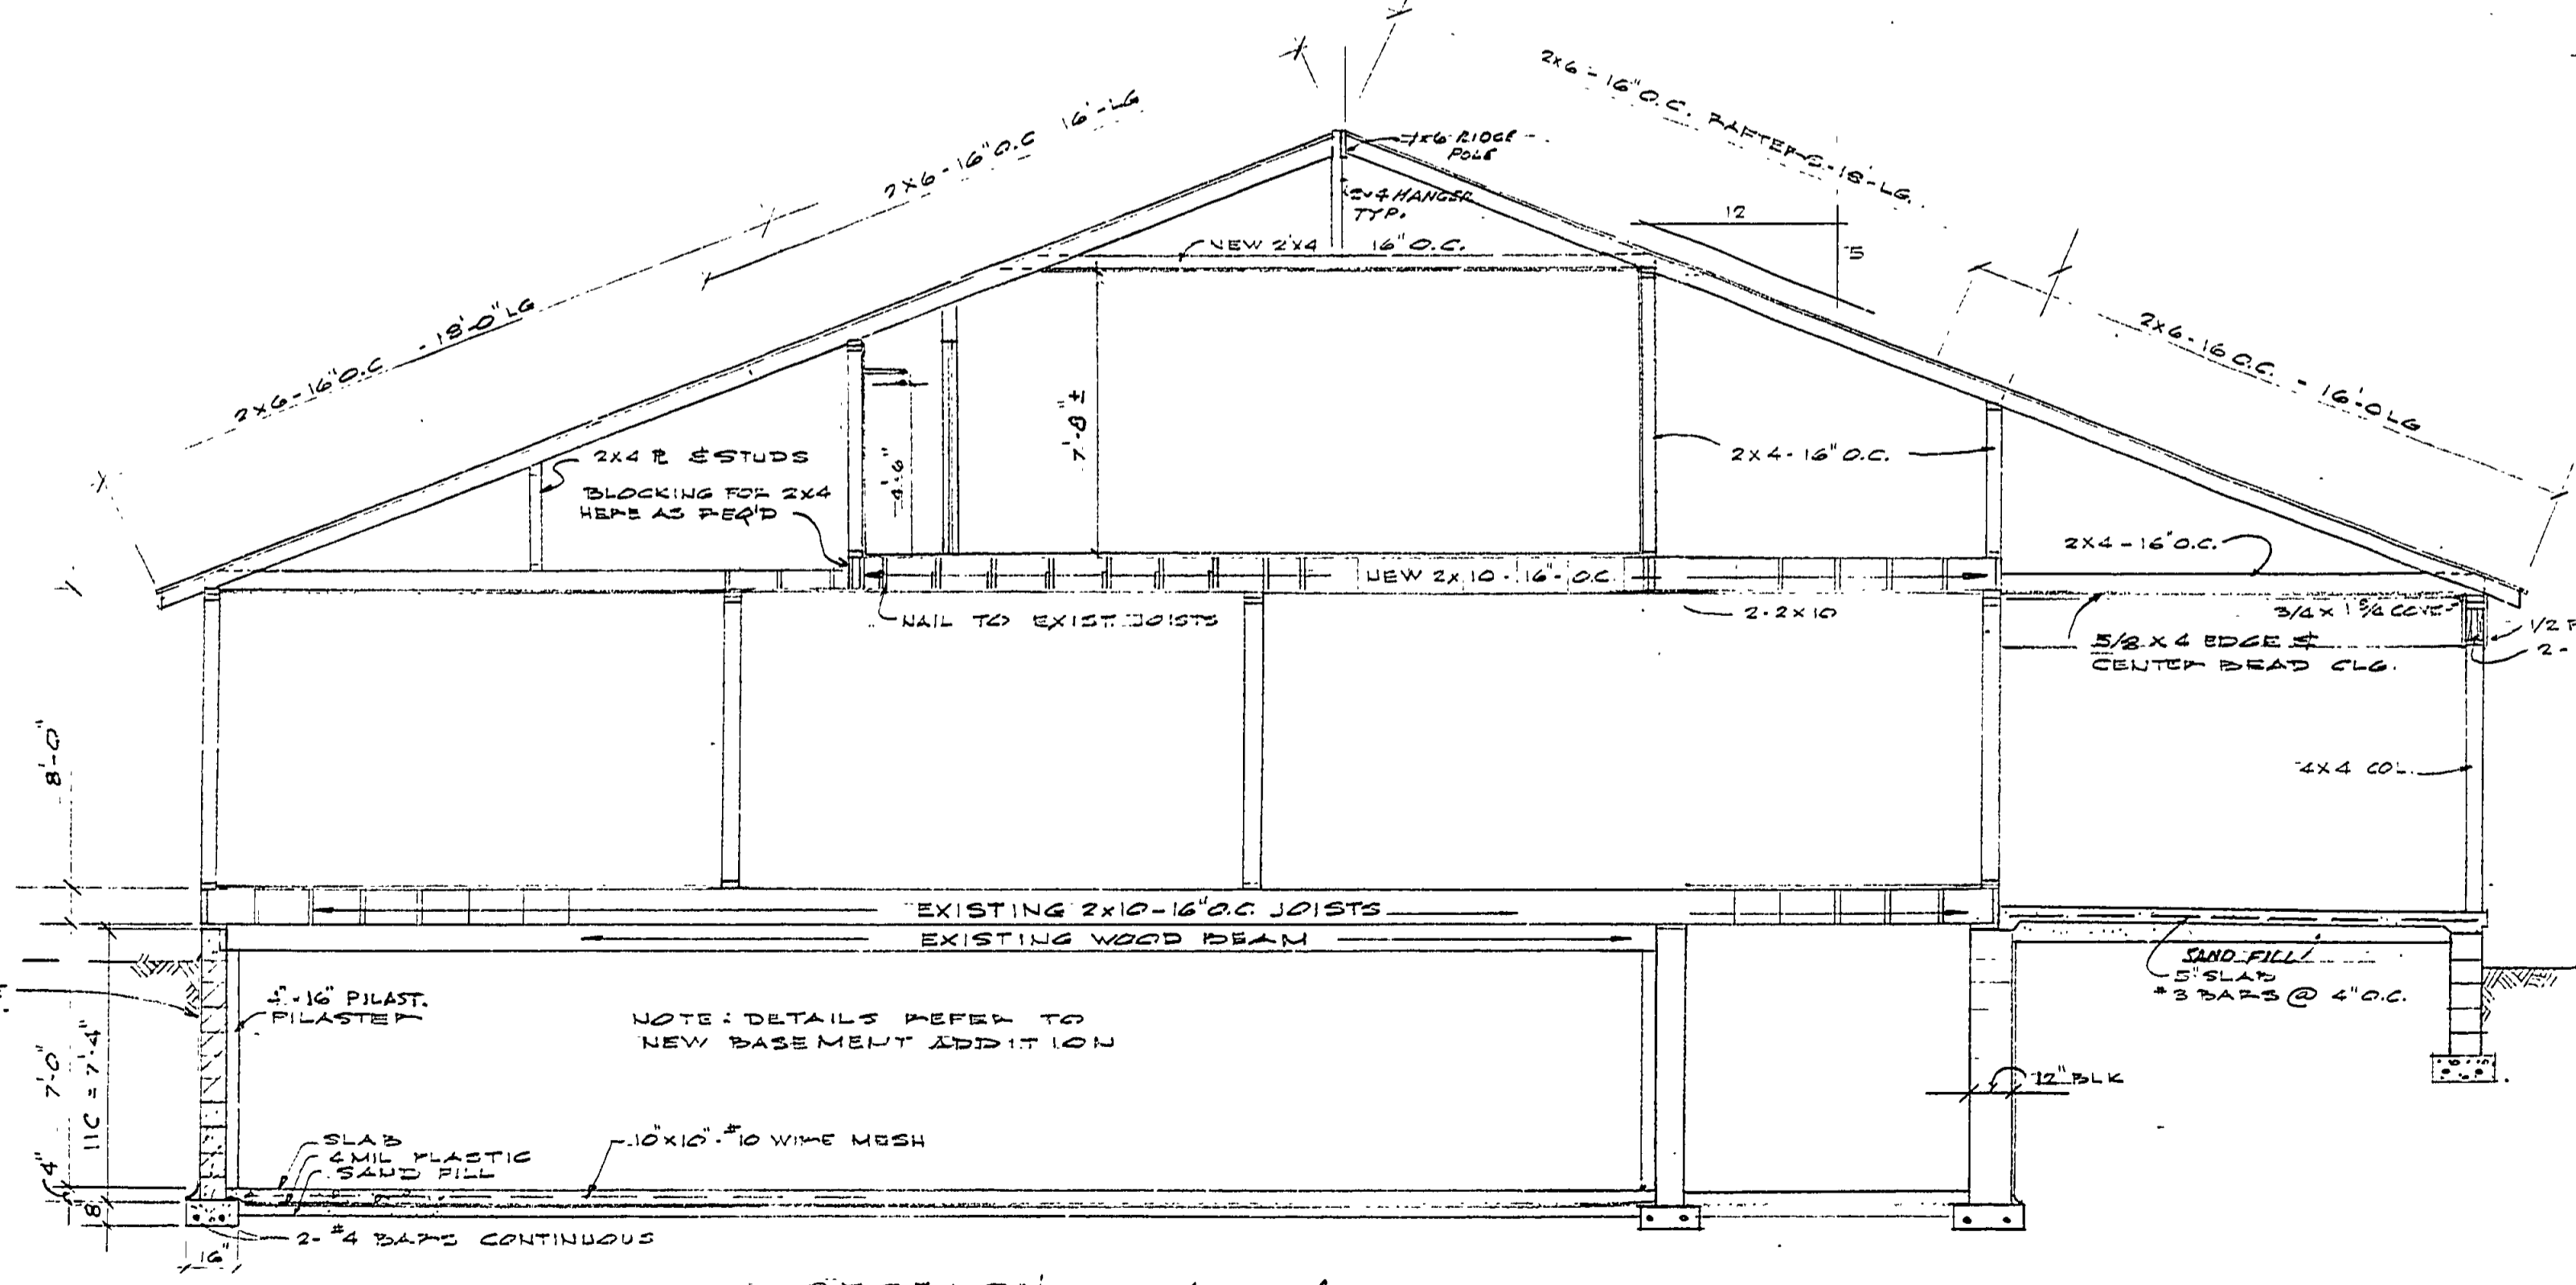


SECTION - A - A SCALE 1/4" = 1'-0"

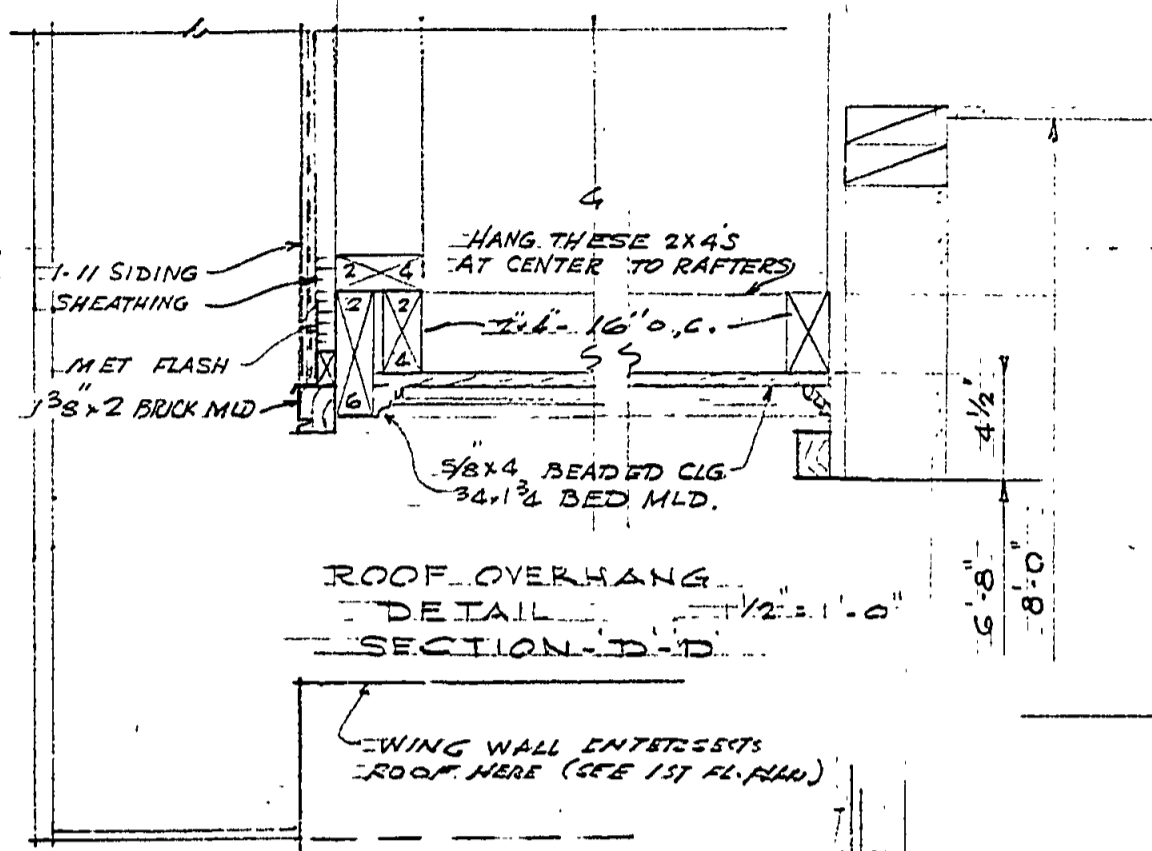


ROOF OVERHANG DETAIL SECTION D-D

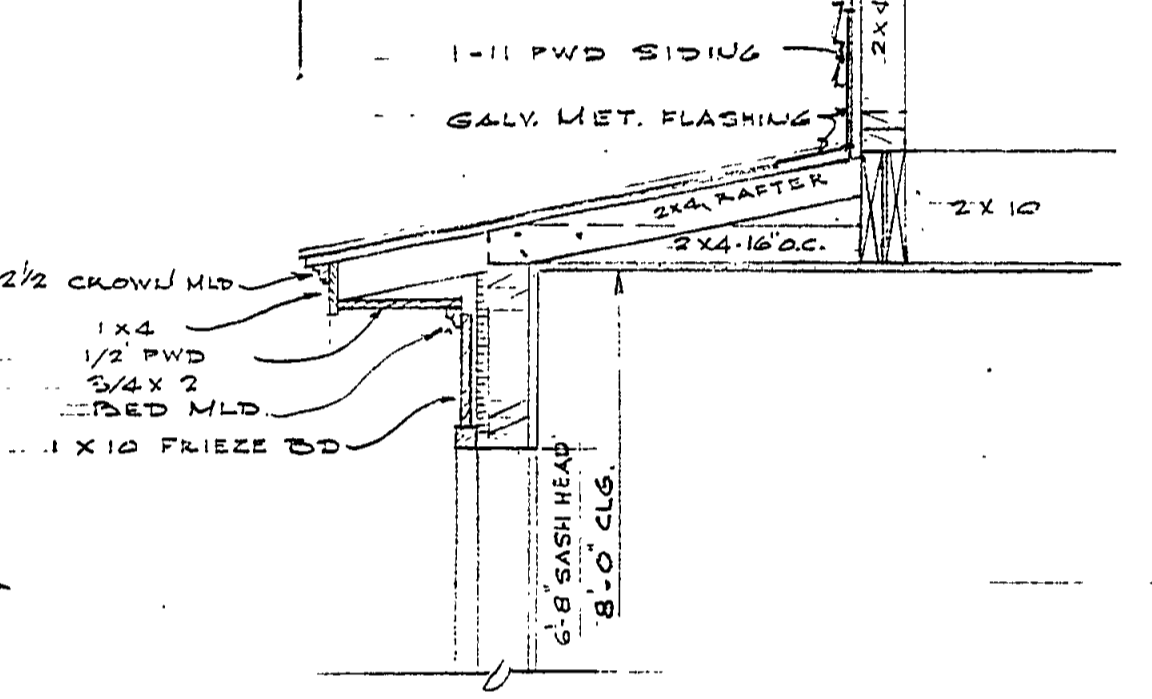


CORNICE DETAIL OF BEDROOM BAY SECTION C-C

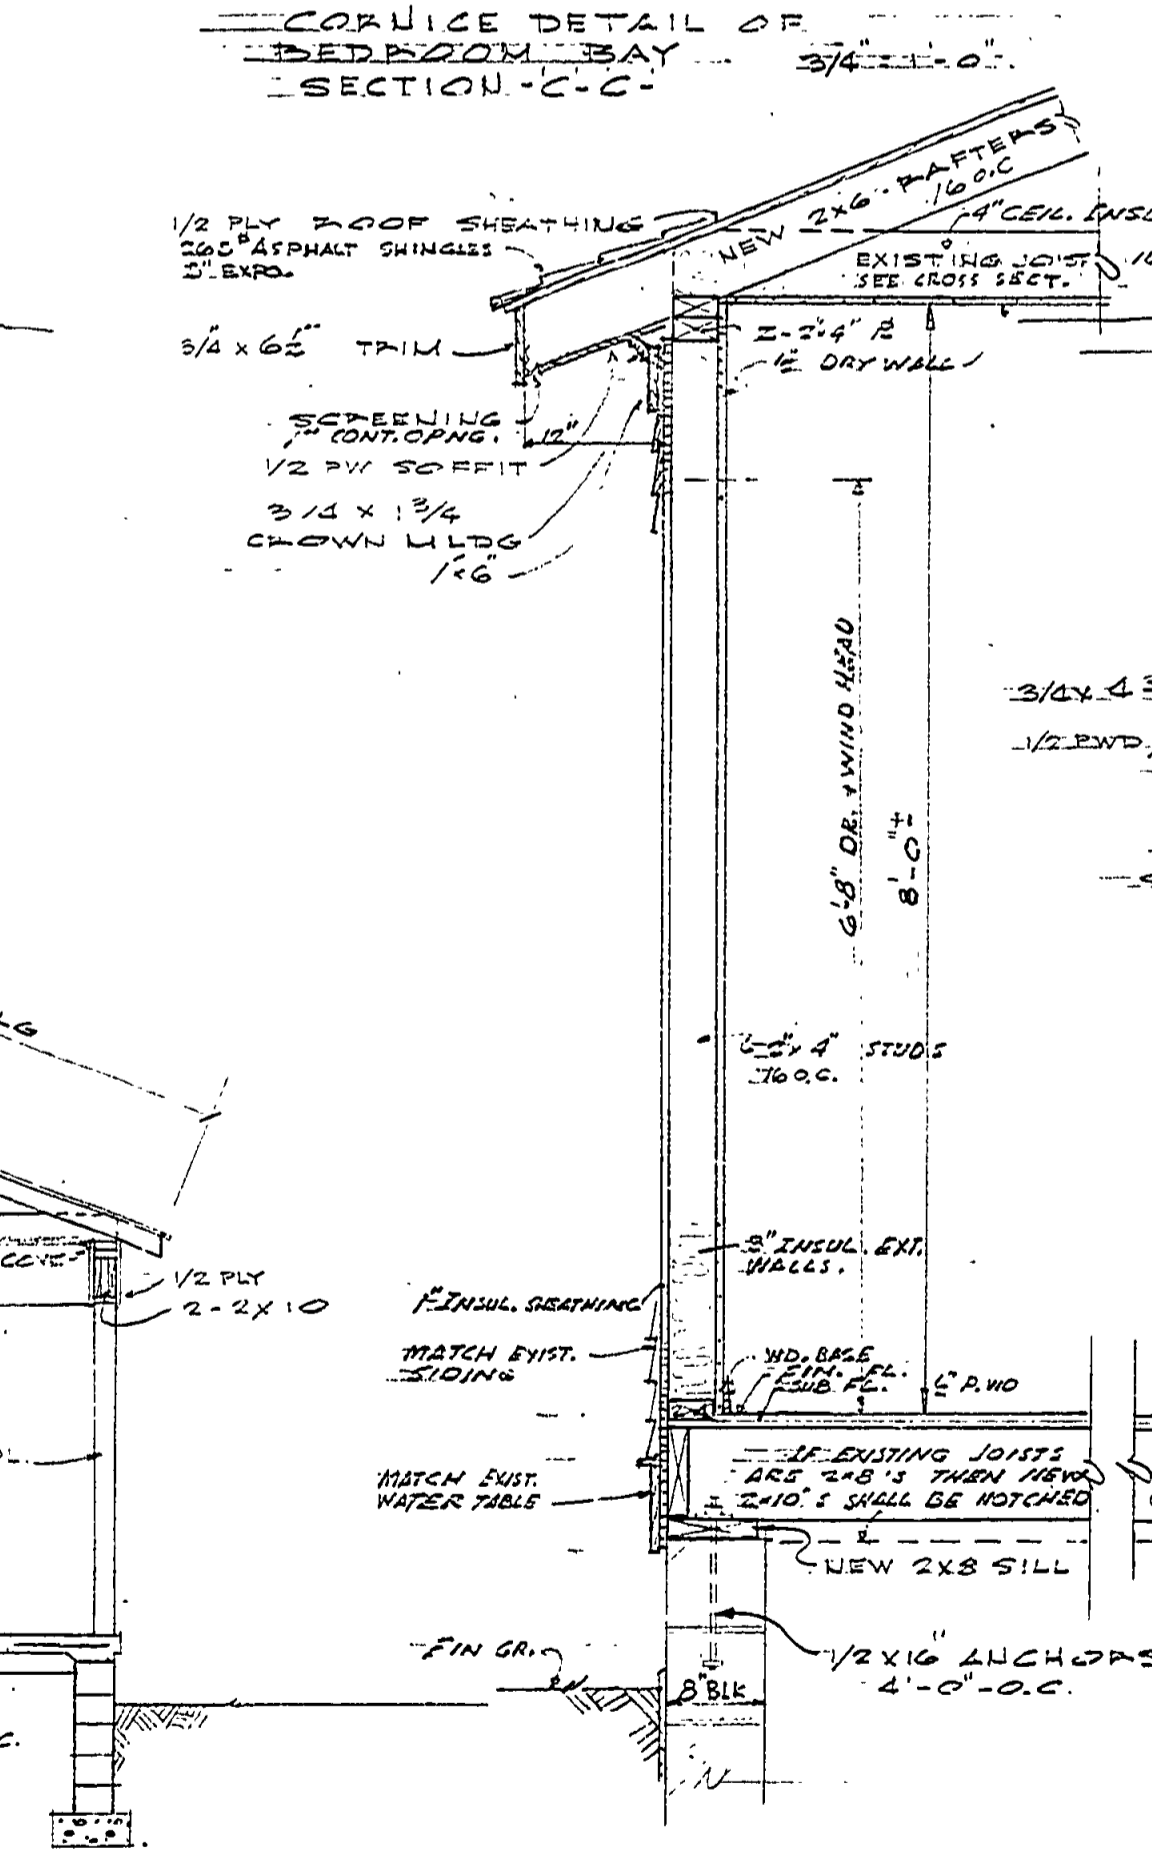


TYPICAL WALL SECTION SCALE 3/4" = 1'-0"

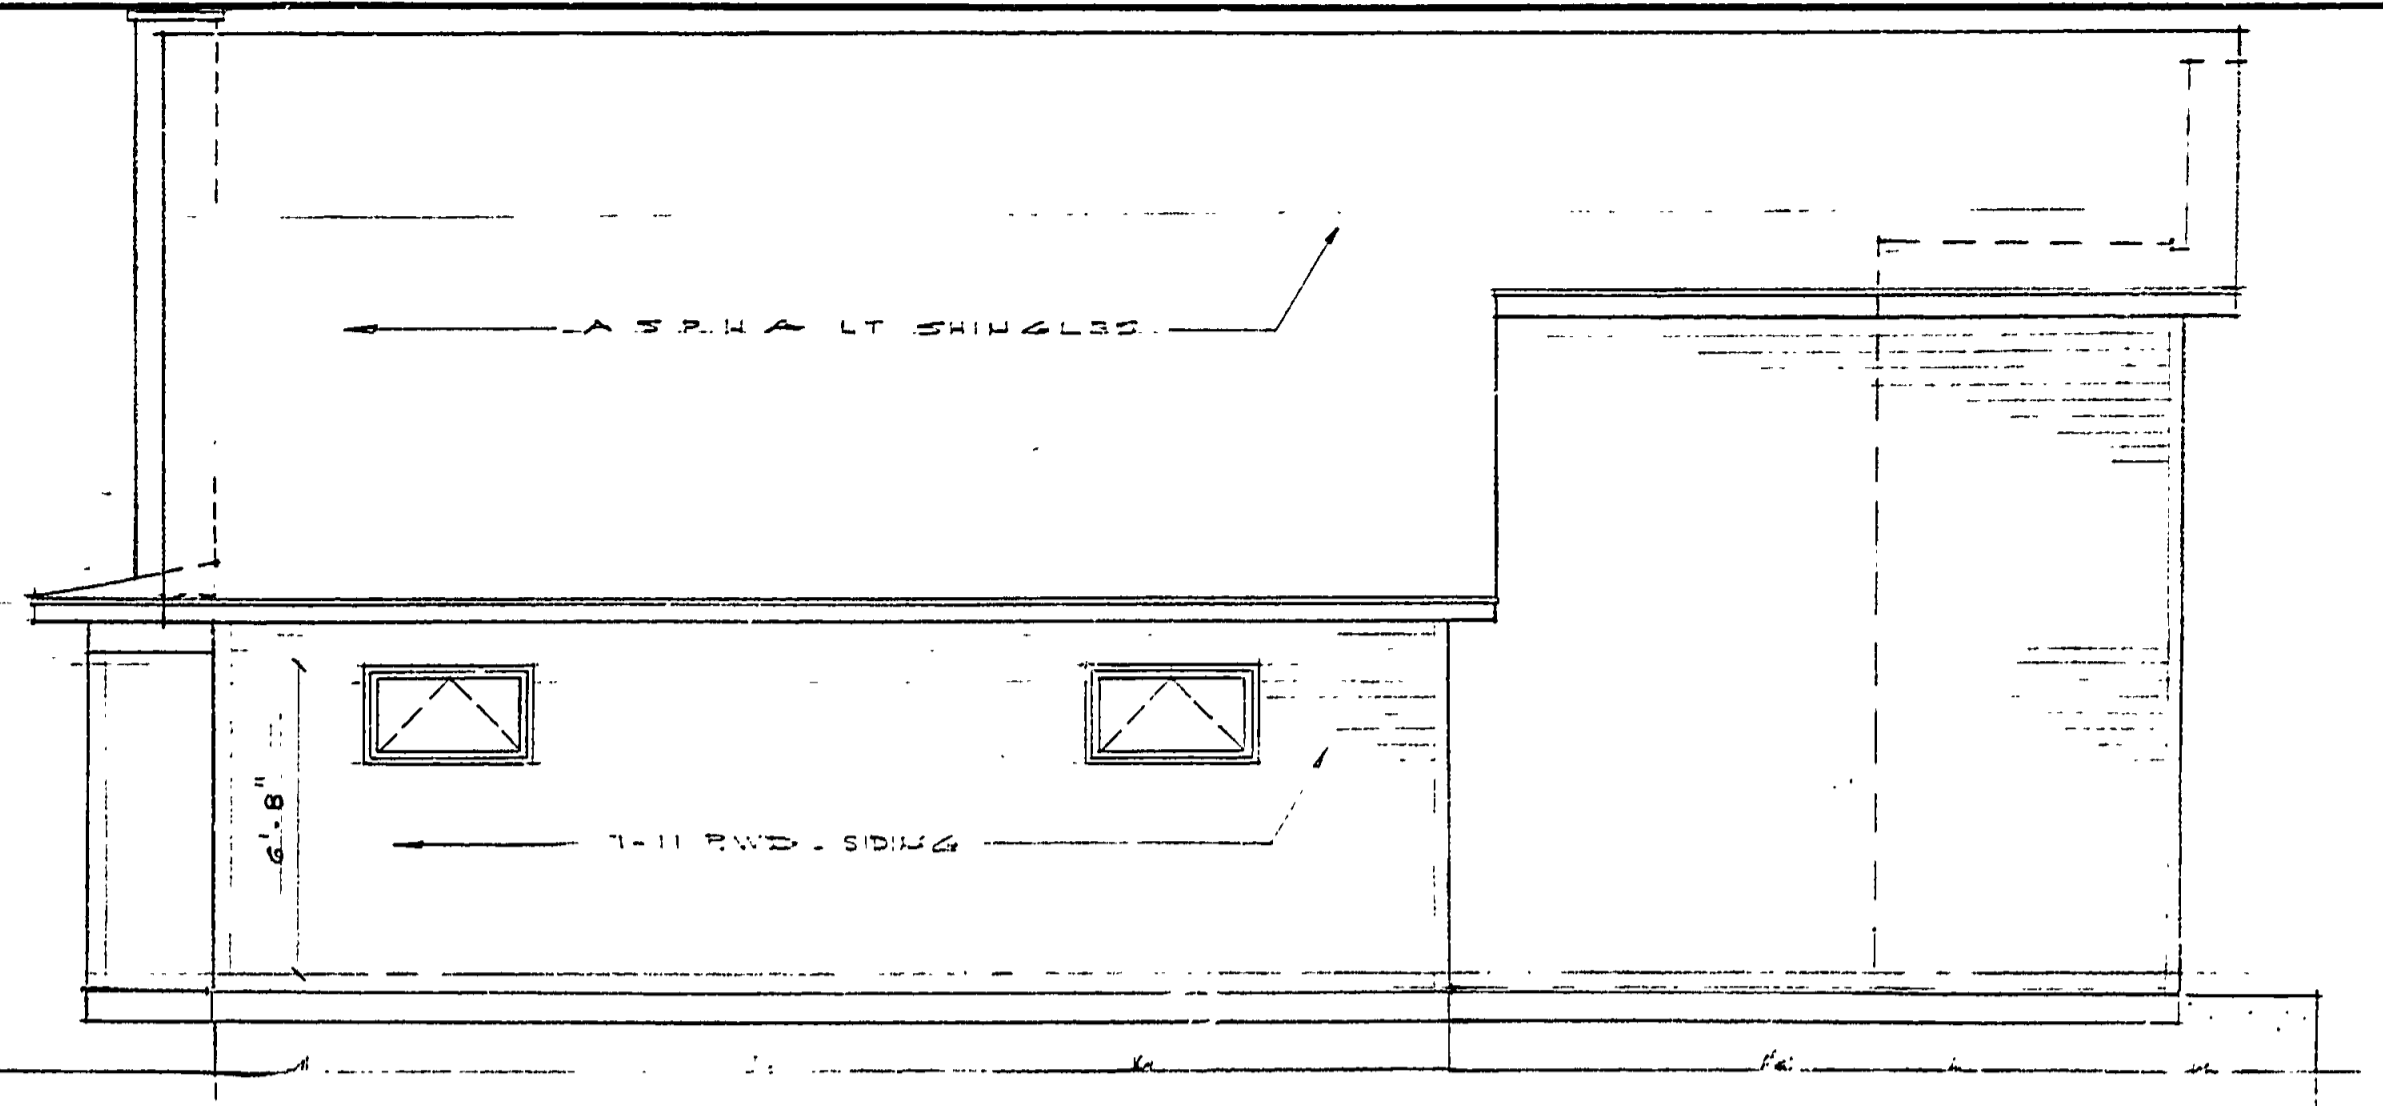


LEFT SIDE ELEVATION 1/4" = 1'-0"

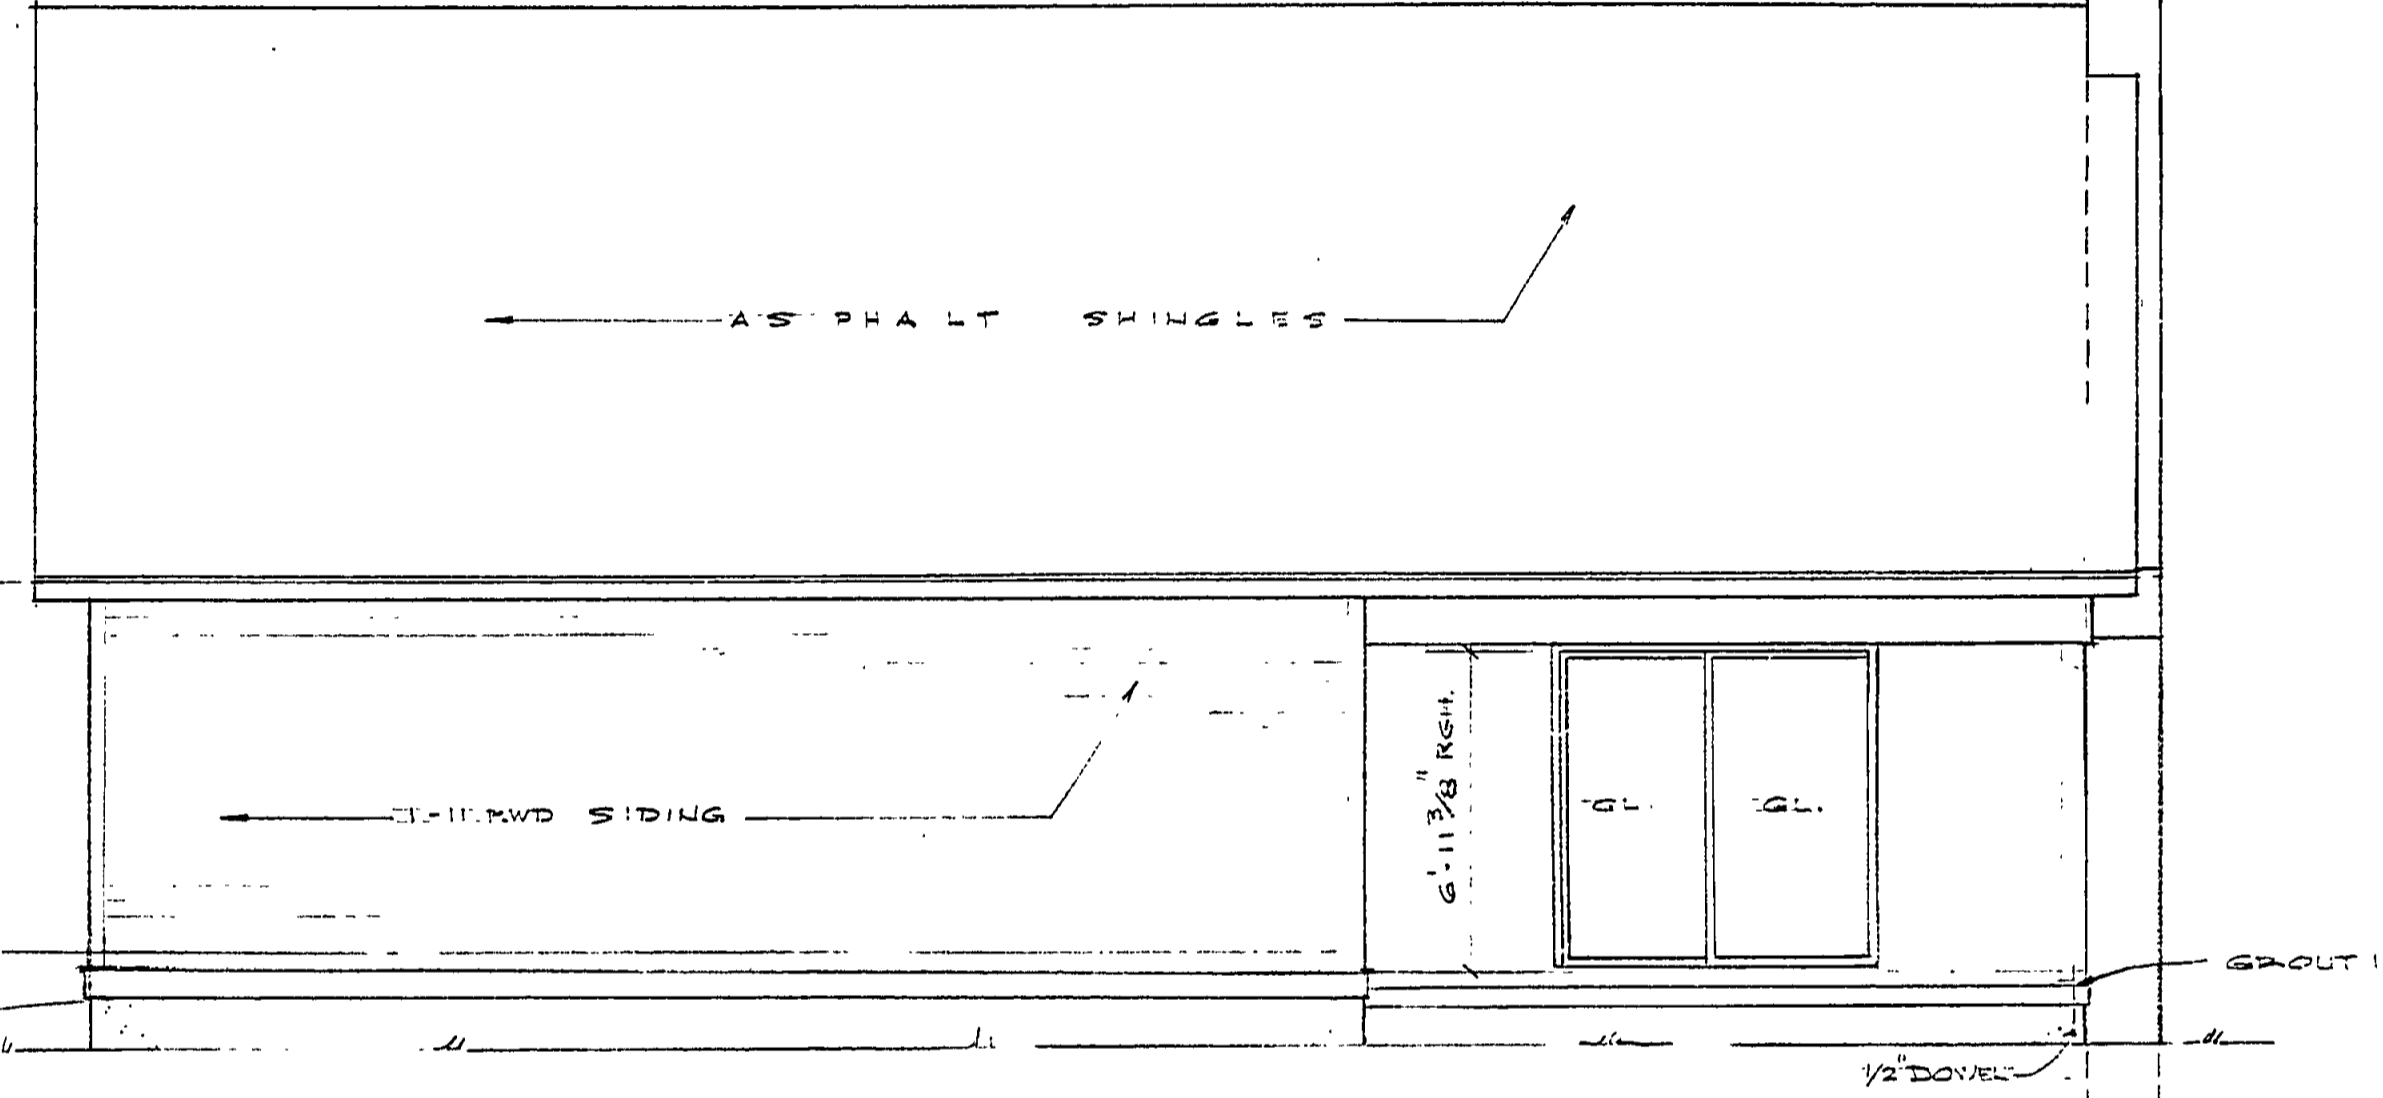

RIGHT SIDE ELEVATION 1/4" = 1'-0"

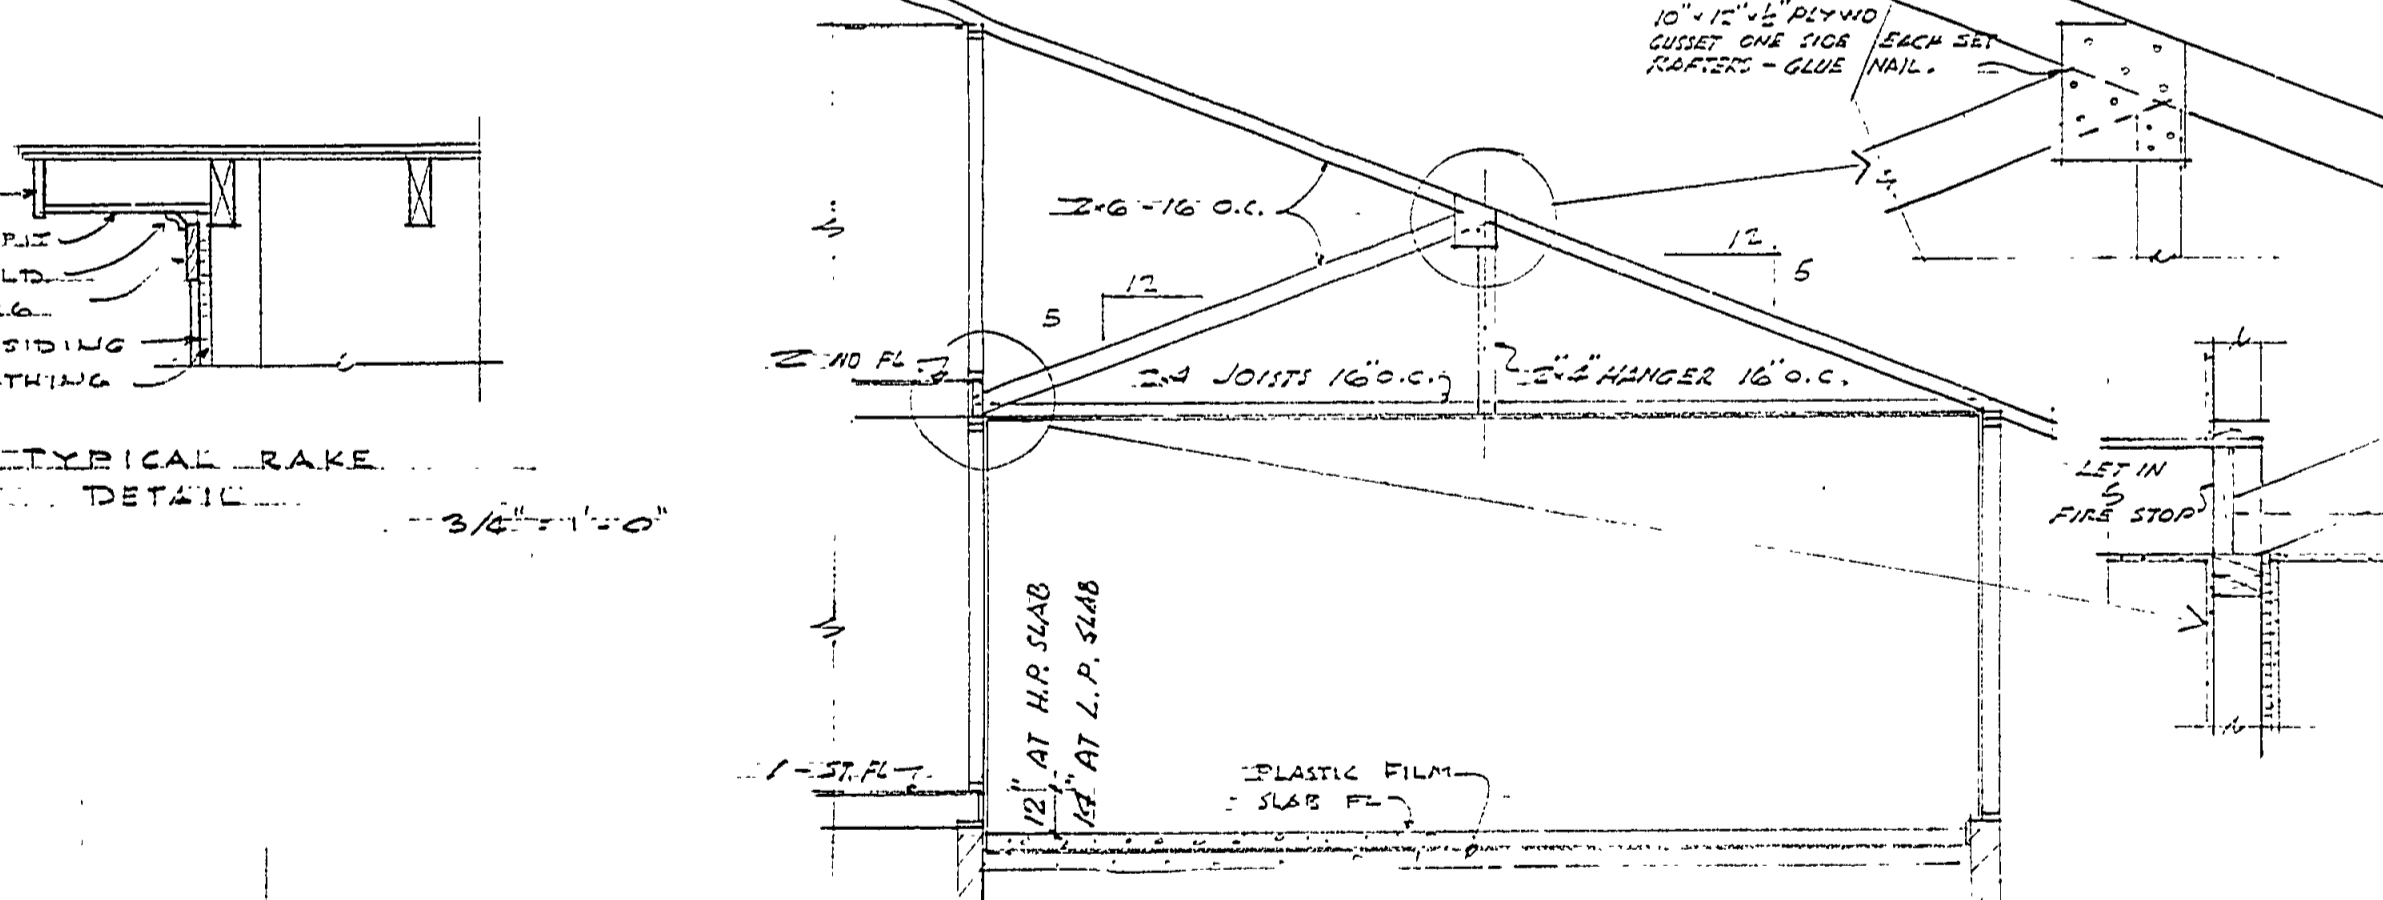

SECTION THRU GARAGE SHOWING ROOF FRAMING SCALE 1/2" = 1'-0"

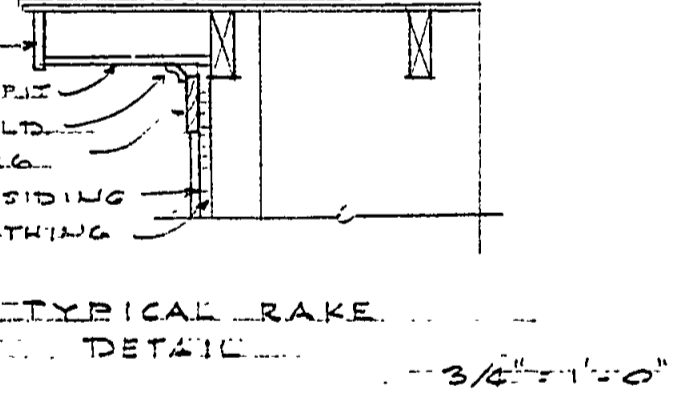

TYPICAL RAKE DETAIL SCALE 3/4" = 1'-0"

BY:	DATE:
RECOMMENDED FOR APPROVAL:	W.N.C. 1-69
RECOMMENDED FOR APPROVAL:	Ed. [Signature] 1-24-69
SECTION APPROVAL	
BY:	Robert O. [Signature] 1-31-69
ENGINEERING SECTION	
APPROVED:	H.C. [Signature] 1-31-69

SURVEYED BY	DRAWN BY	NO.	DATE	BY	REVISIONS
	HCH, DDP	1.	3/25/69		SECT THRU GARAGE AND FRAMING DETAILS ADDED
DESIGNED BY	CHECKED BY	2.			