



ROOF FRAMING PLAN
SCALE 1/4" = 1'-0"


COL. SIZES
 5 1/2 x 7 1/2 (C-1) (C-1) (H-1) (J-2)
 (J-3) (E-2) (C-2) (A-7)
 (A-6) (A-3)
 3 1/2 x 6 (C-6) (C-4)

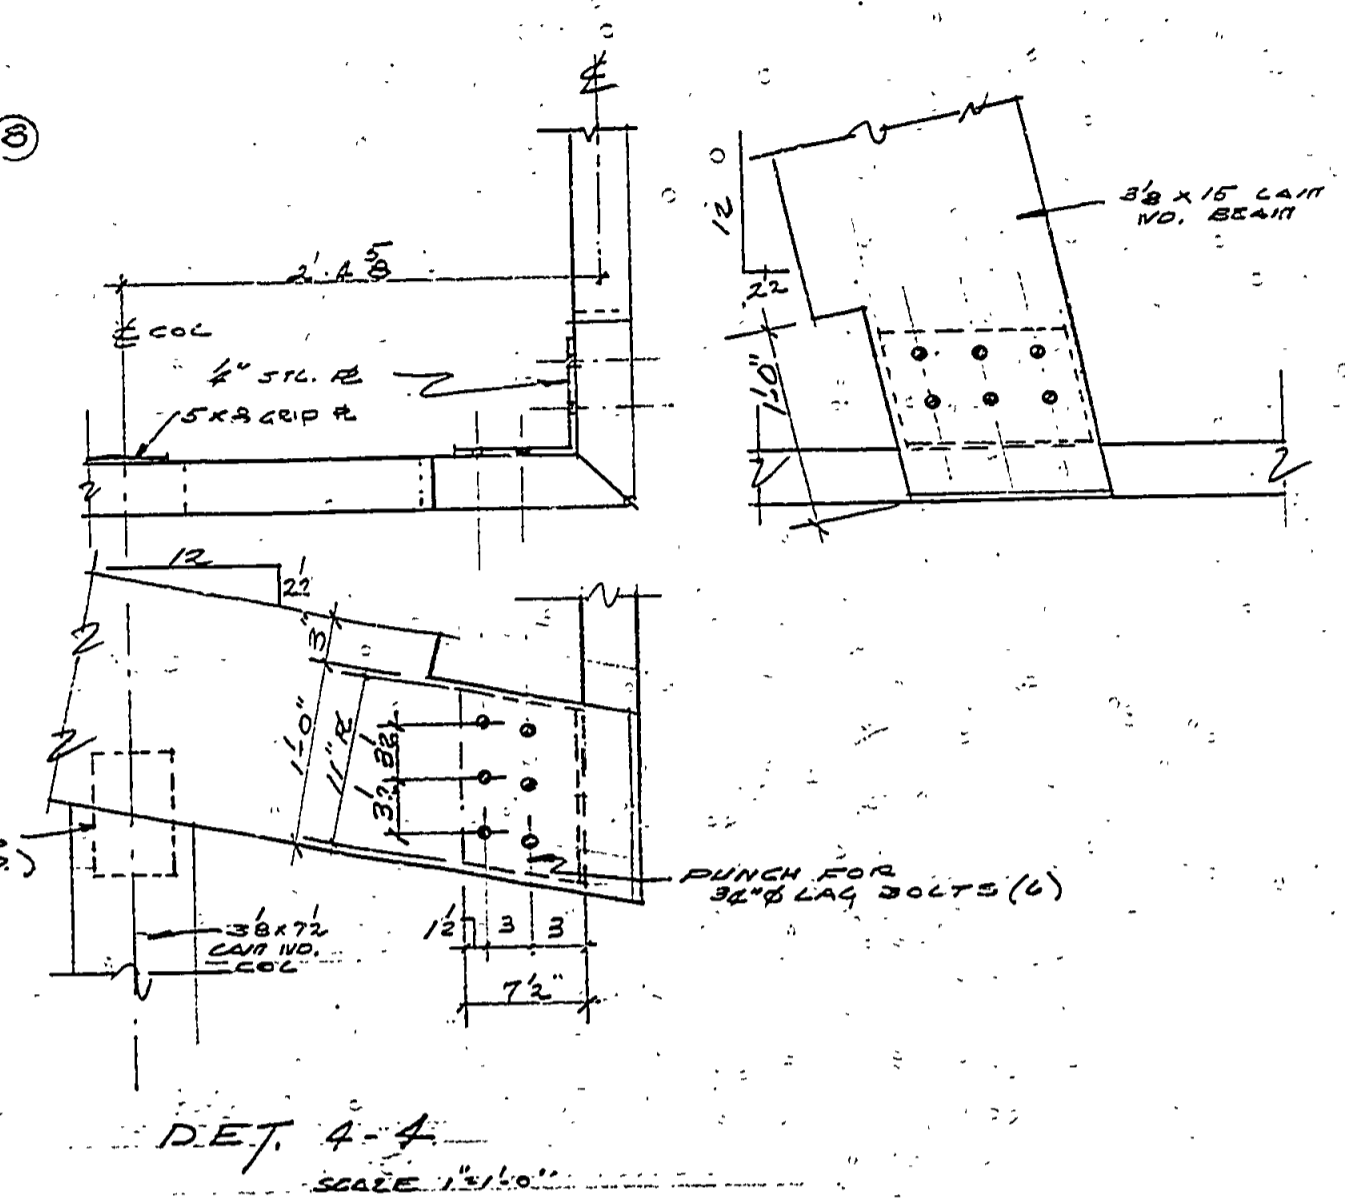


DET. 4-4
SCALE 1 1/2" = 1'-0"

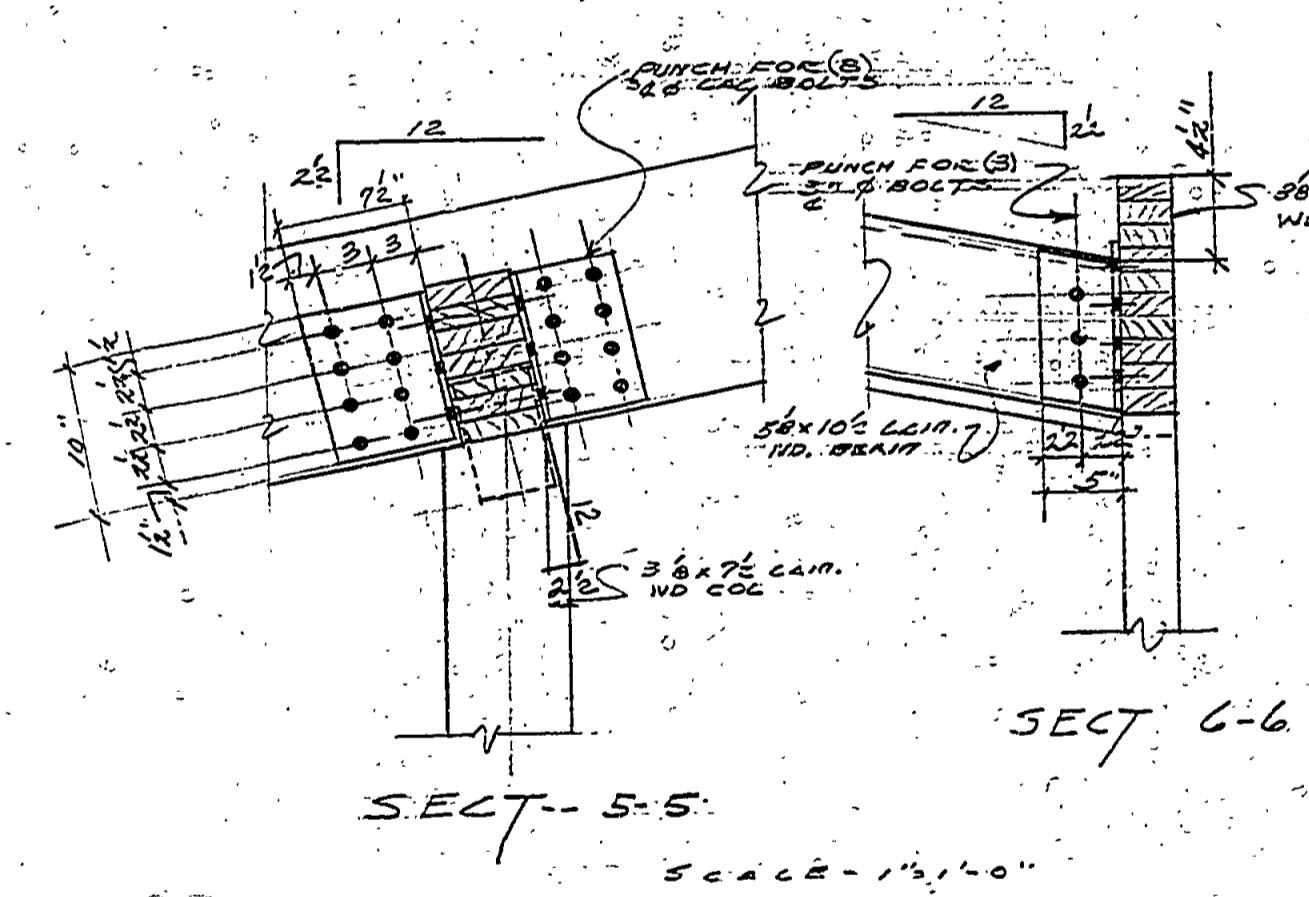


SECT-5-5
SCALE 1 1/2" = 1'-0"

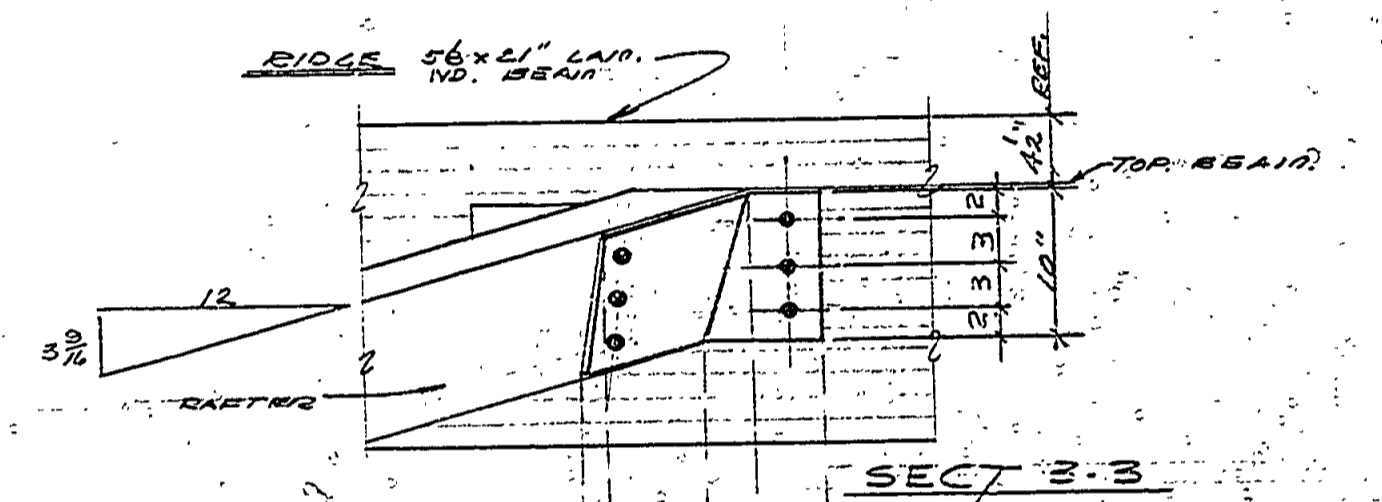

SECT 3-3

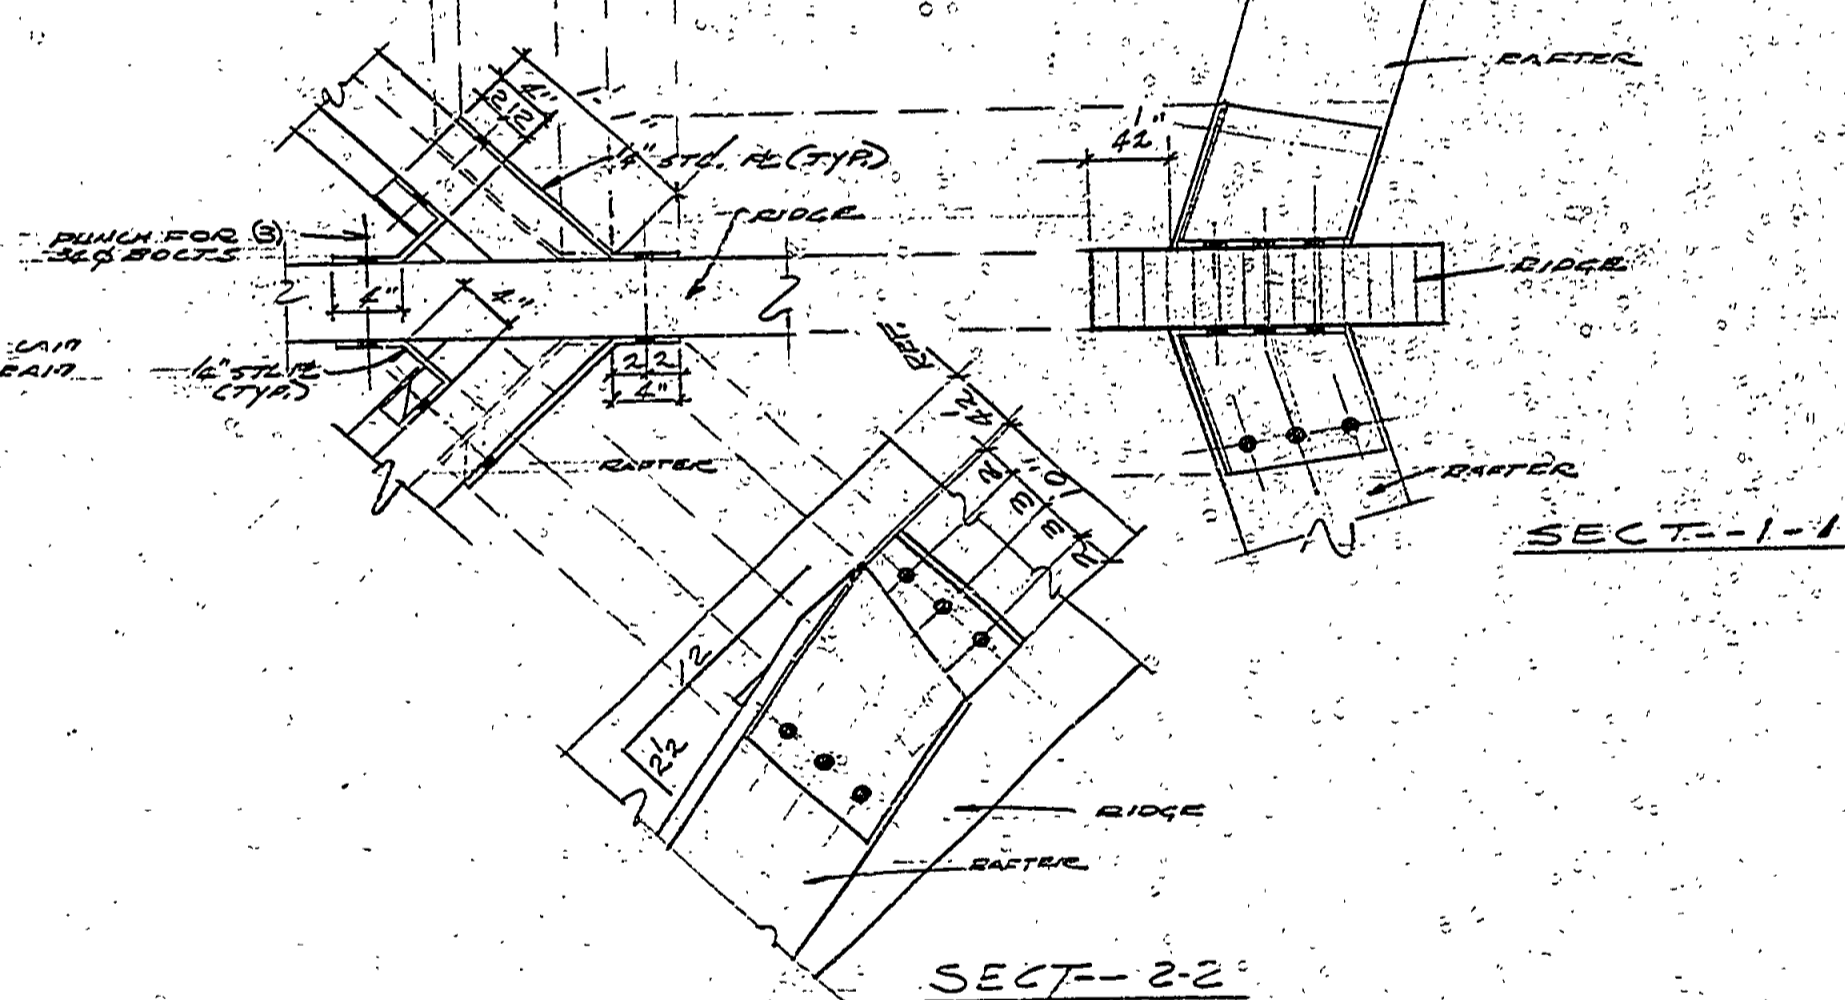

SECT-2-2
SCALE 1 1/2" = 1'-0"

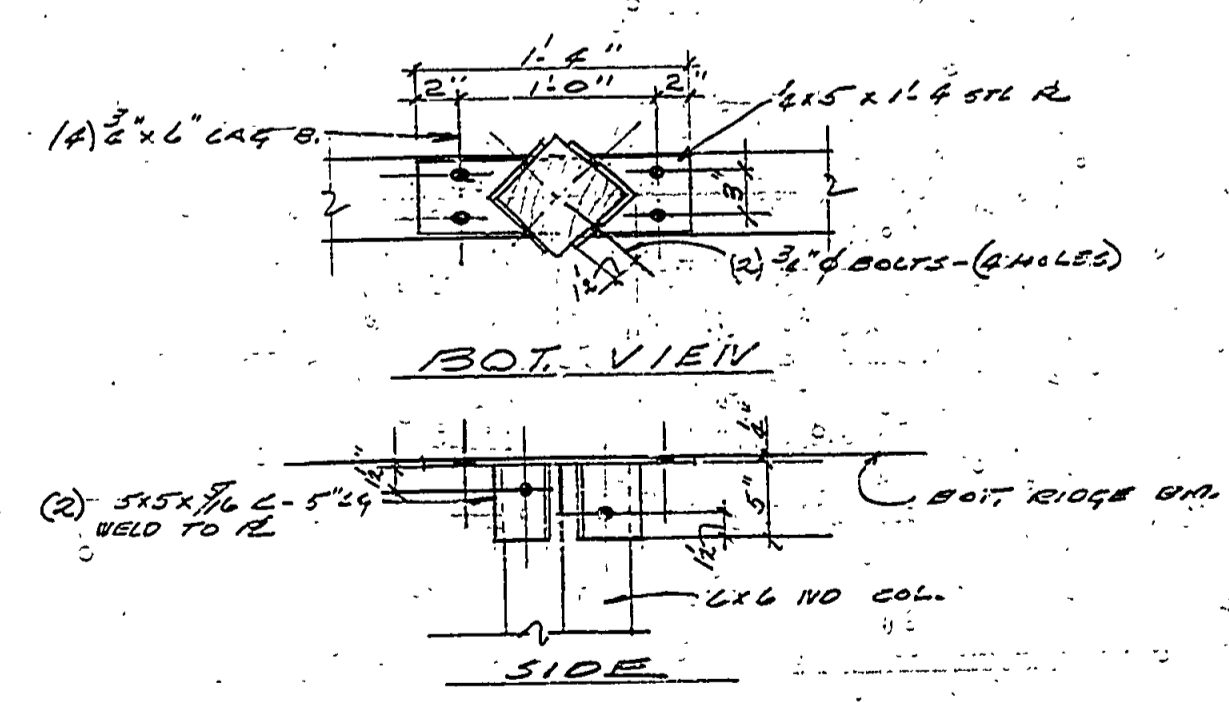

POST TO RIDGE BEAM CONNECTION
(B-2) & (C-6)
SCALE 1 1/2" = 1'-0"

SURVEYED BY		DRAWN BY <i>JKL</i>		NO. DATE BY		REVISIONS		MICHIGAN DEPARTMENT OF NATURAL RESOURCES		AREA OR PARK VAN RIPER STATE PARK		PROJECT NO. 24-1224	
DESIGNED BY <i>JKL</i>		CHECKED BY		1. DATE		4.		SHEET TITLE		PROJECT BEACHHOUSE		SHEET 4 OF 9	
DATE		DATE		2.		4.				PLAN NO. N-104			