


MUSKALONGE LAKE STATE PARK

MANAGERS RESIDENCE

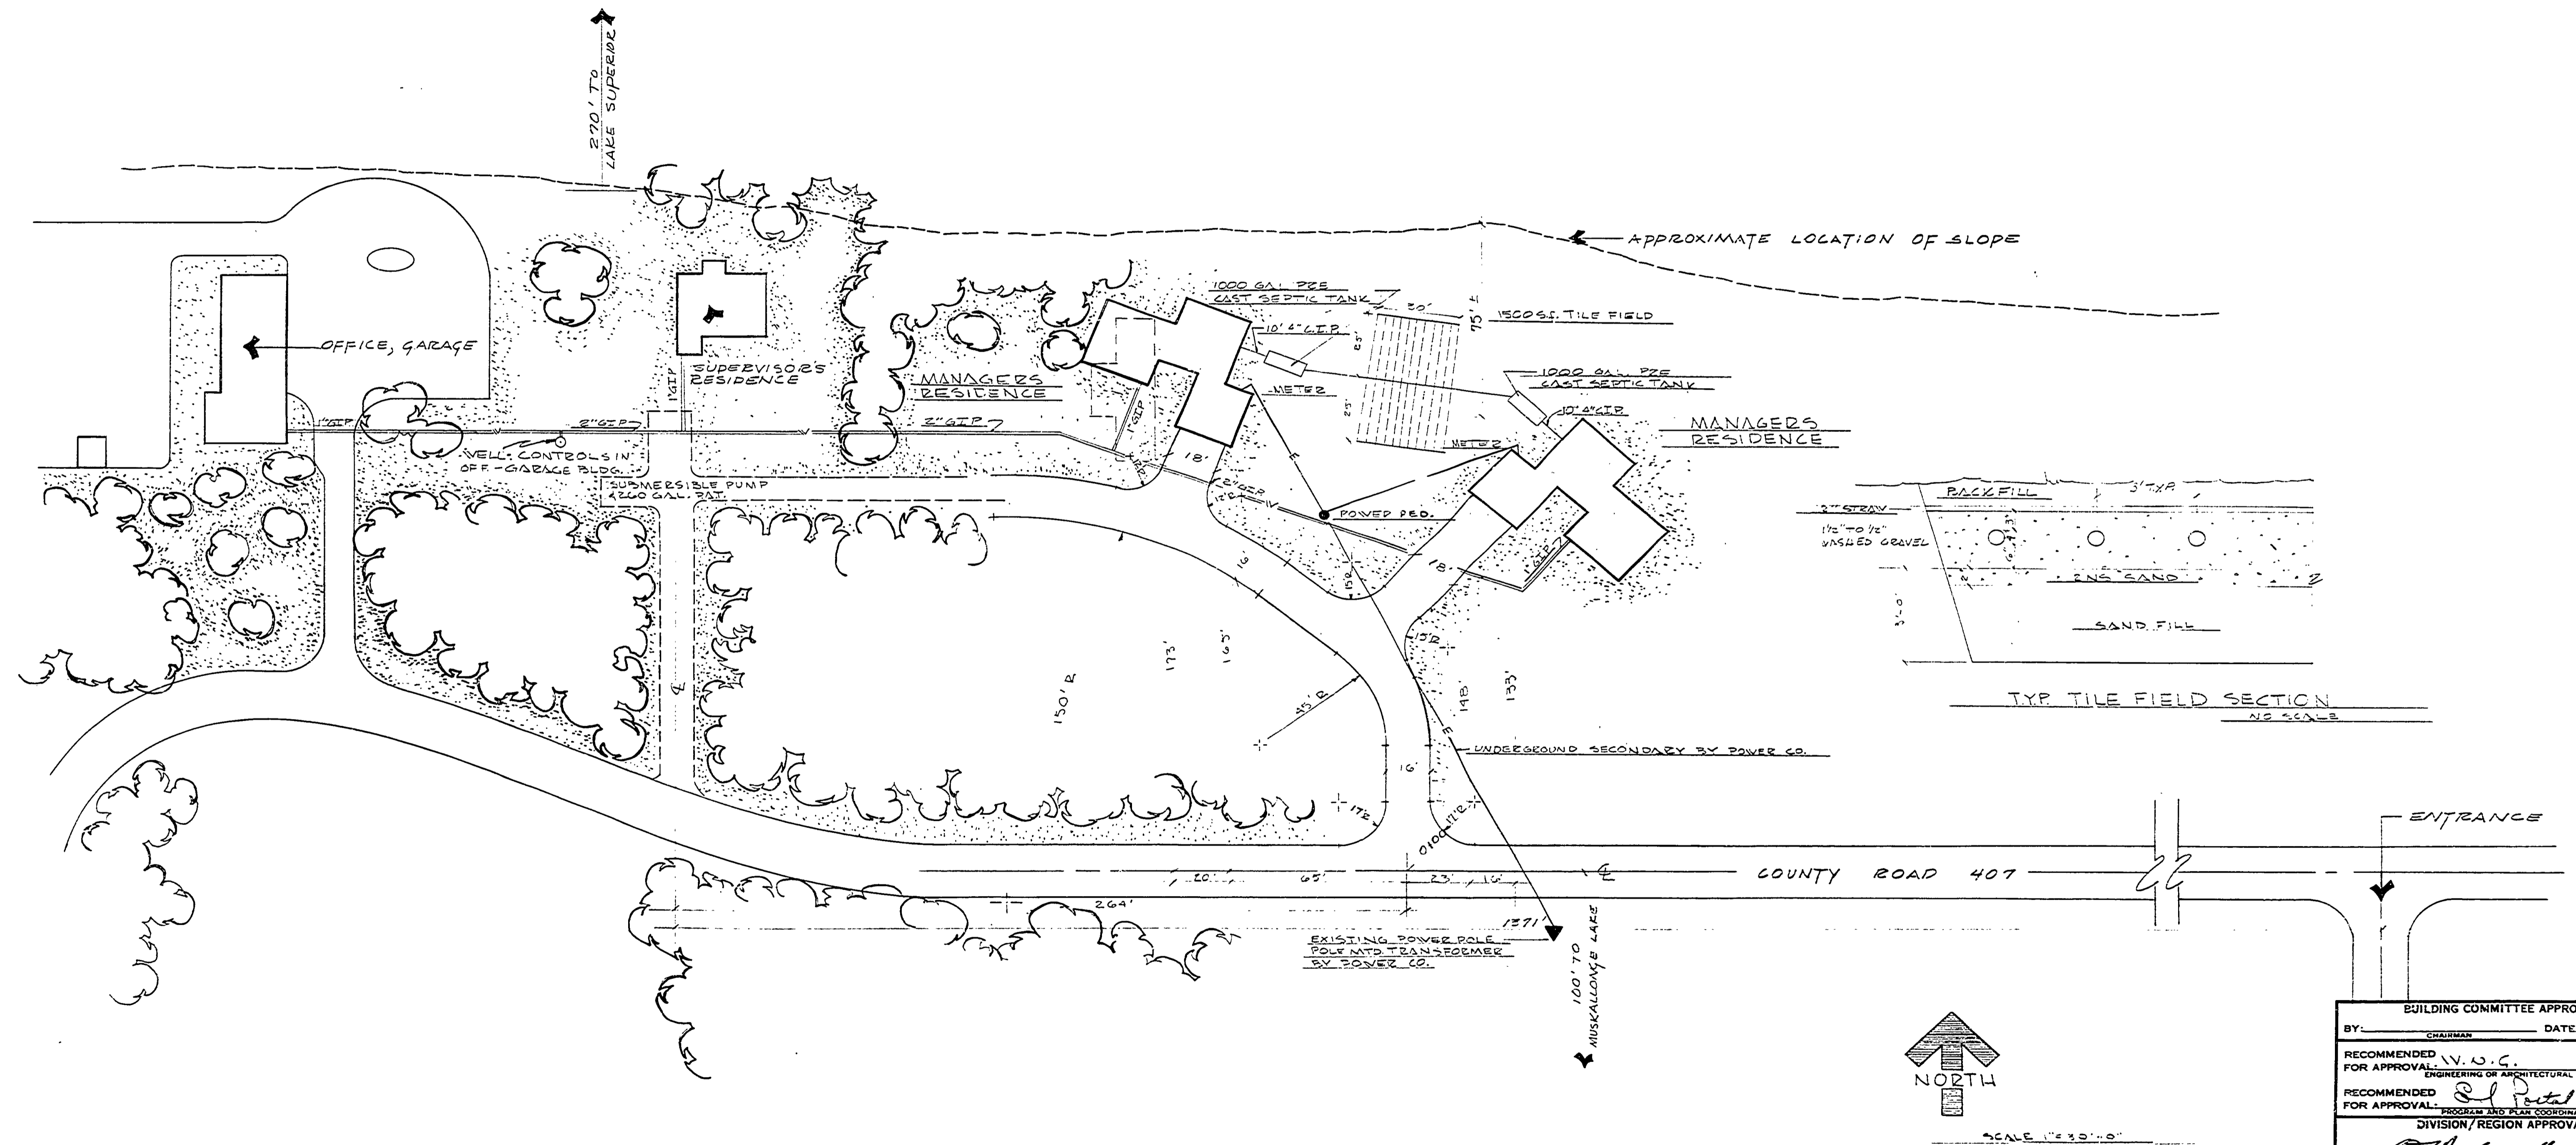

BUILDING COMMITTEE APPROVAL	
BY: _____	DATE: _____
RECOMMENDED <i>W.S.C.</i>	8-1-71
FOR APPROVAL: _____	ENGINEERING OR ARCHITECTURAL SUPERVISOR DATE
RECOMMENDED <i>S.P.</i>	8-4-71
FOR APPROVAL: _____	PROPOSED ARCHITECTURAL SUPERVISOR DATE
DIVISION/REGION APPROVAL	
BY: <i>[Signature]</i>	8-10-71
REGION CHIEF/REGIONAL MANAGER	DATE
ENGINEERING DIVISION	
APPROVED: <i>[Signature]</i>	8-12-71
CHIEF ENGINEER	DATE

SURVEYED BY	DRAWN BY	NO.	DATE	BY	REVISIONS	NO.	DATE	BY	REVISIONS
	<i>G. Tompkins</i>	1	7-71			1			
DESIGNED BY <i>PARKS DIV</i>	CHECKED BY <i>[Signature]</i>	2	7-71			2			

MICHIGAN DEPARTMENT OF NATURAL RESOURCES	SITE PLAN & COVER SHEET	MUSKALONGE LAKE STATE PARK AREA OR PARK	PROJECT NO. <i>32-1123</i>
	SHEET TITLE	PROJECT: <i>MANAGERS RESIDENCES</i>	SHEET <i>ONE</i> OF <i>EIGHT</i> PLAN NO. <i>A-101</i>

L.R. & R.H.