


BEVAALIC STATE PARK TOILET & SHOWER BUILDINGS

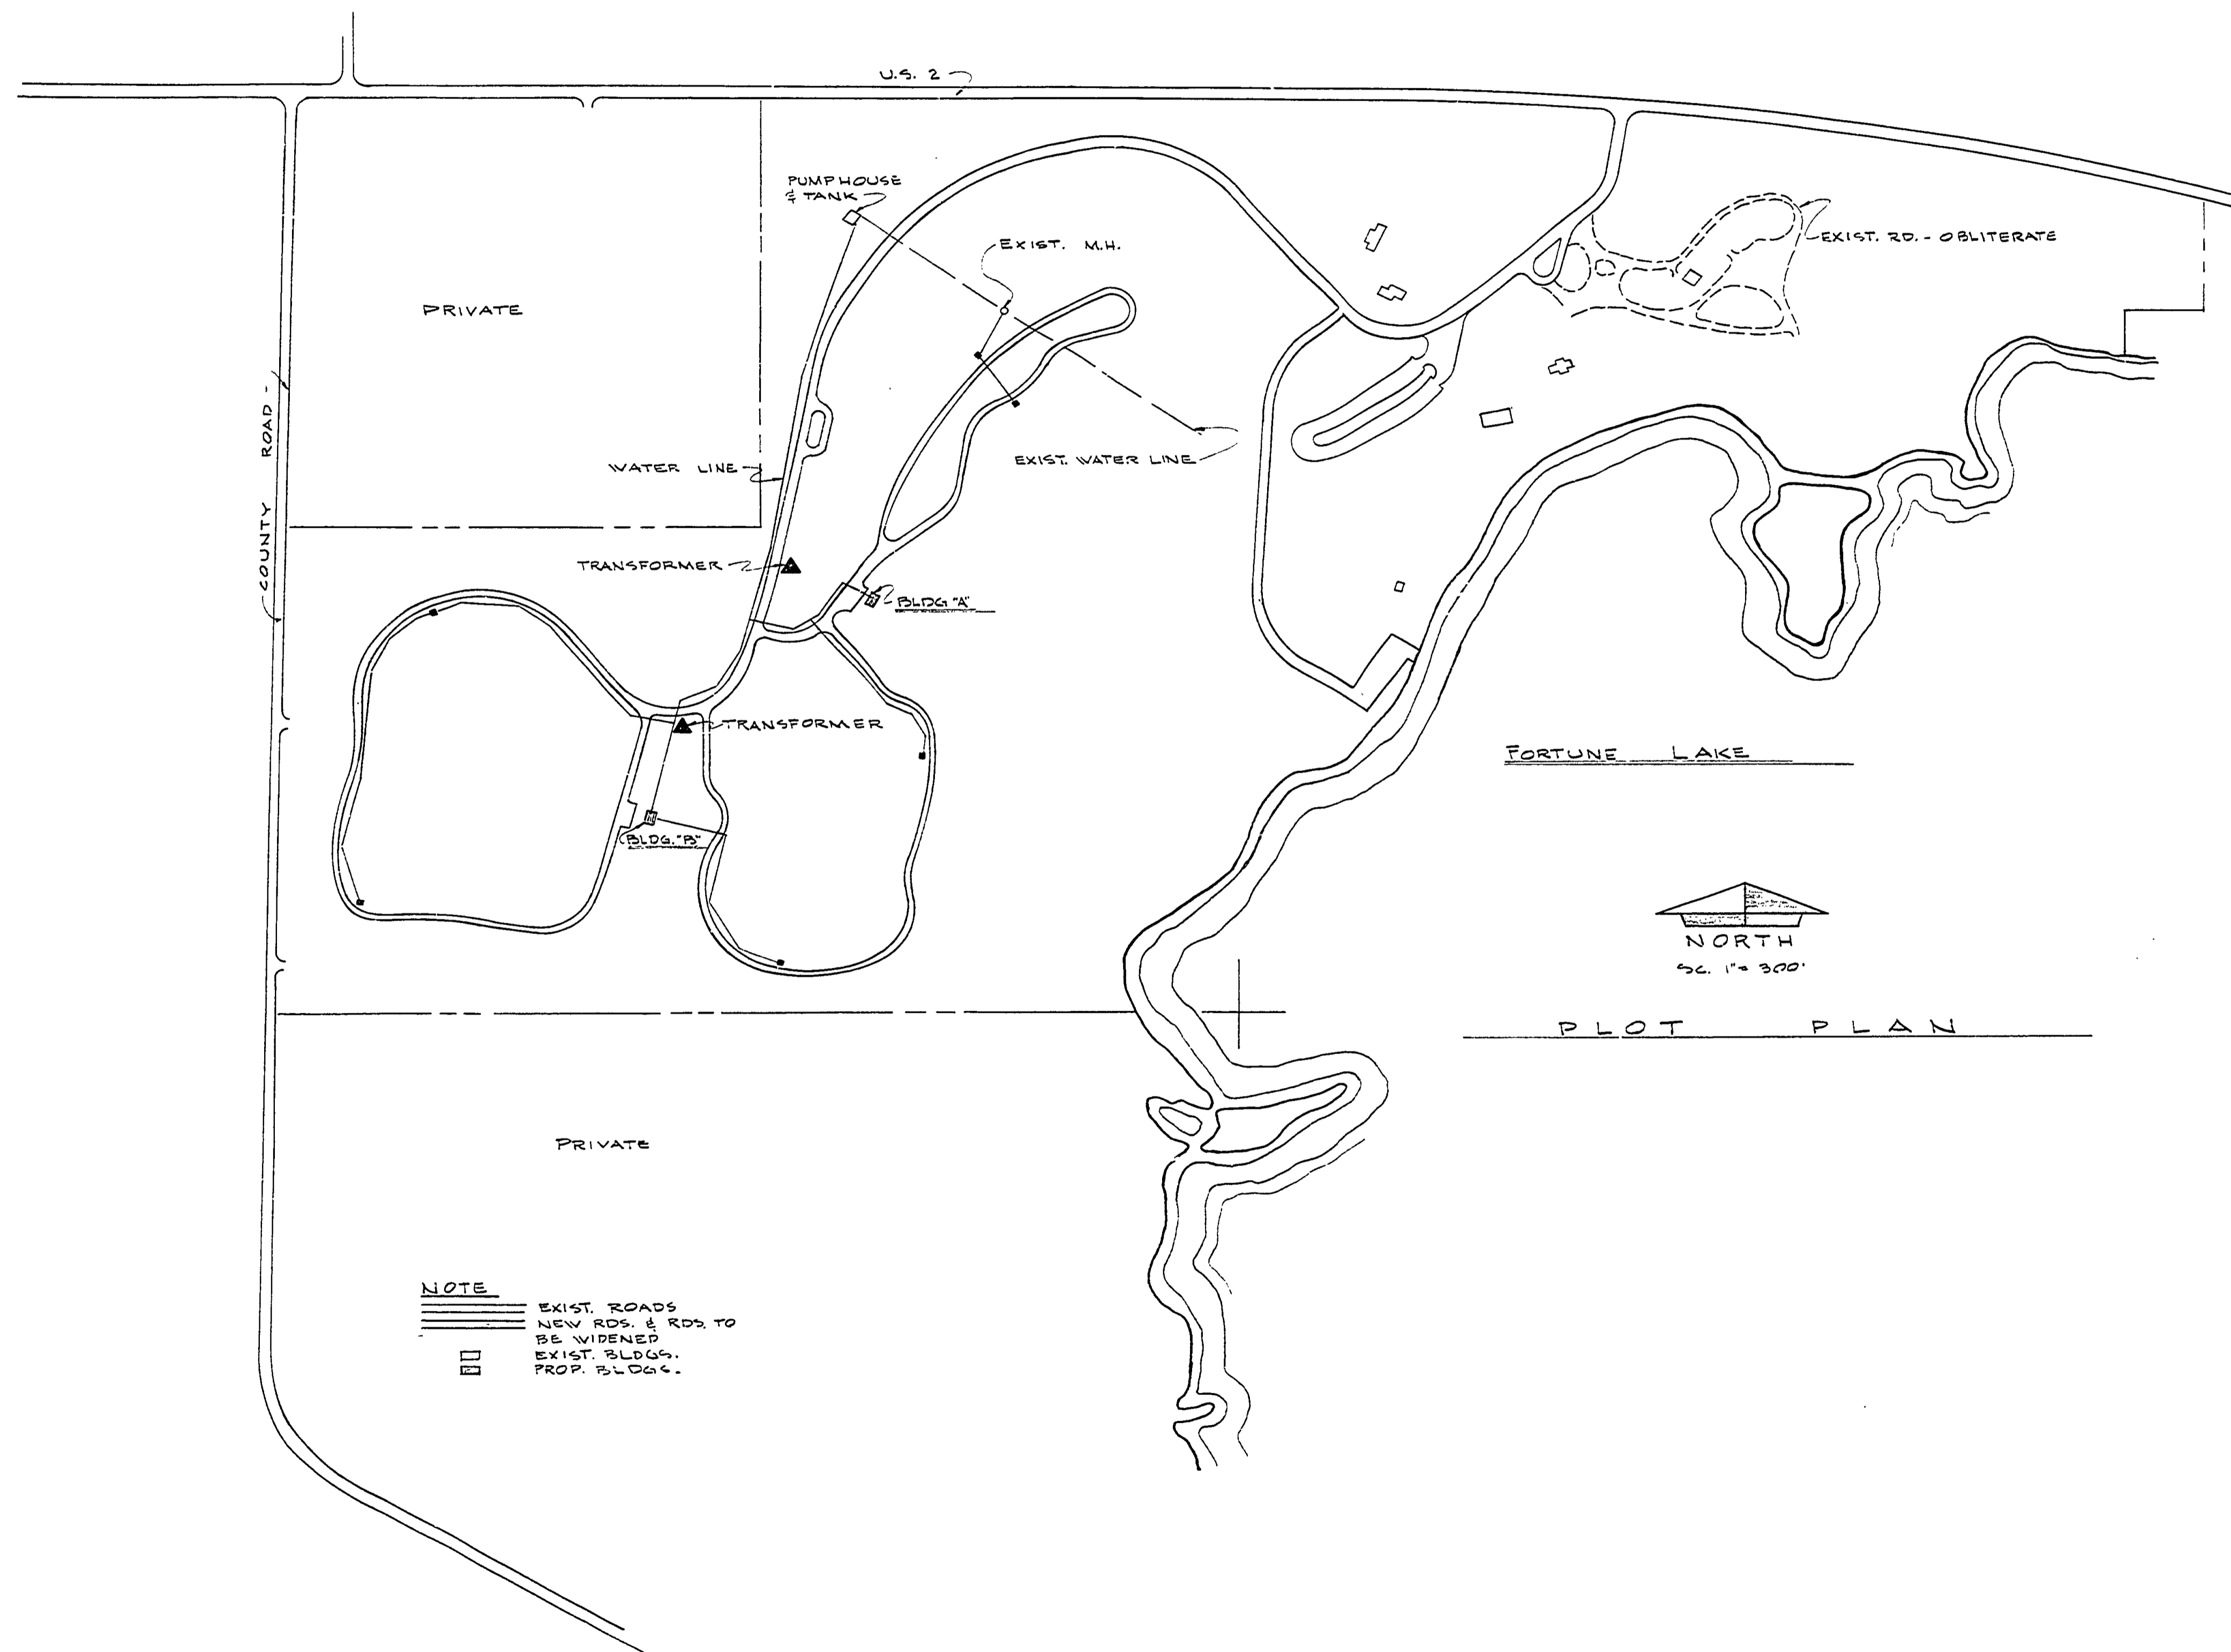

NOTE
 EXIST. ROADS
 NEW RDS. & RDS. TO
 BE WIDENED
 EXIST. BLDGS.
 PROP. TO OBL.
 (Symbol: rectangle with diagonal lines)

NORTH
 1" = 300'
 PLOT PLAN

DRAWING SCHEDULE	
SH. NO.	DESCRIPTION
1	COVER SHEET BLDGS. A & B
2	SITE PLANS & DETAILS BLDGS. A & B
3	PLANS, ELEVATIONS, SCHEDS. & DETAILS BLDG. A
4	SECTIONS & DET. BLDG. A
5	MECH. & ELECT. PLANS & DETAILS BLDG. A
6	PLANS, ELEVATIONS, SCHEDS. & DETAILS BLDG. B
7	SECTIONS & DET. BLDG. B
8	MECH. & ELECT. PLANS & DETAILS BLDG. B

BUILDING COMMITTEE APPROVAL

BY: _____ DATE: 9-4-68
CHAIRMAN

RECOMMENDED FOR APPROVAL: _____ DATE: _____
ENGINEERING OR ARCHITECTURAL SUPERVISOR

RECOMMENDED FOR APPROVAL: _____ DATE: 2/2/74
PROJECT AND PLAN SUPERVISOR

DIVISION/REGION APPROVAL

BY: *B. Schaeffgen* DATE: 2/26/74
DIVISION CHIEF/REGIONAL MANAGER

ENGINEERING DIVISION

APPROVED: *H. C. Masina* DATE: 3-20-74
CHIEF ENGINEER

DESIGNED BY	DRAWN BY G. TOMPKINS	2-20-74	NO. DATE BY			REVISIONS			NO. DATE BY			REVISIONS		
			1.			2.			3.			4.		
DATE	CHECKED BY	DATE												

MICHIGAN DEPARTMENT OF NATURAL RESOURCES	COVER SHEET SHEET TITLE	BEVAALIC STATE PARK AREA OR PARK TOILET & SHOWER BUILDINGS PROJECT	PROJECT NO. 24-1460
		SHEET 1 OF 8	PLAN NO. A-102