



* CONTACT STATION IS TO BE CONSTRUCTED 4 INCHES FROM PARK ROAD AT STATION 3+00
 * STANDARD CONTACT STATION PLAN HAS BEEN INVERTED

CONTACT STATION DETAIL
 SCALE: 1" = 4'

REVIEWED BY: _____ IN CHARGE, PARK DESIGN DATE _____
 APPROVED BY: *[Signature]* CHIEF, PARKS DIVISION DATE *11/2/69*

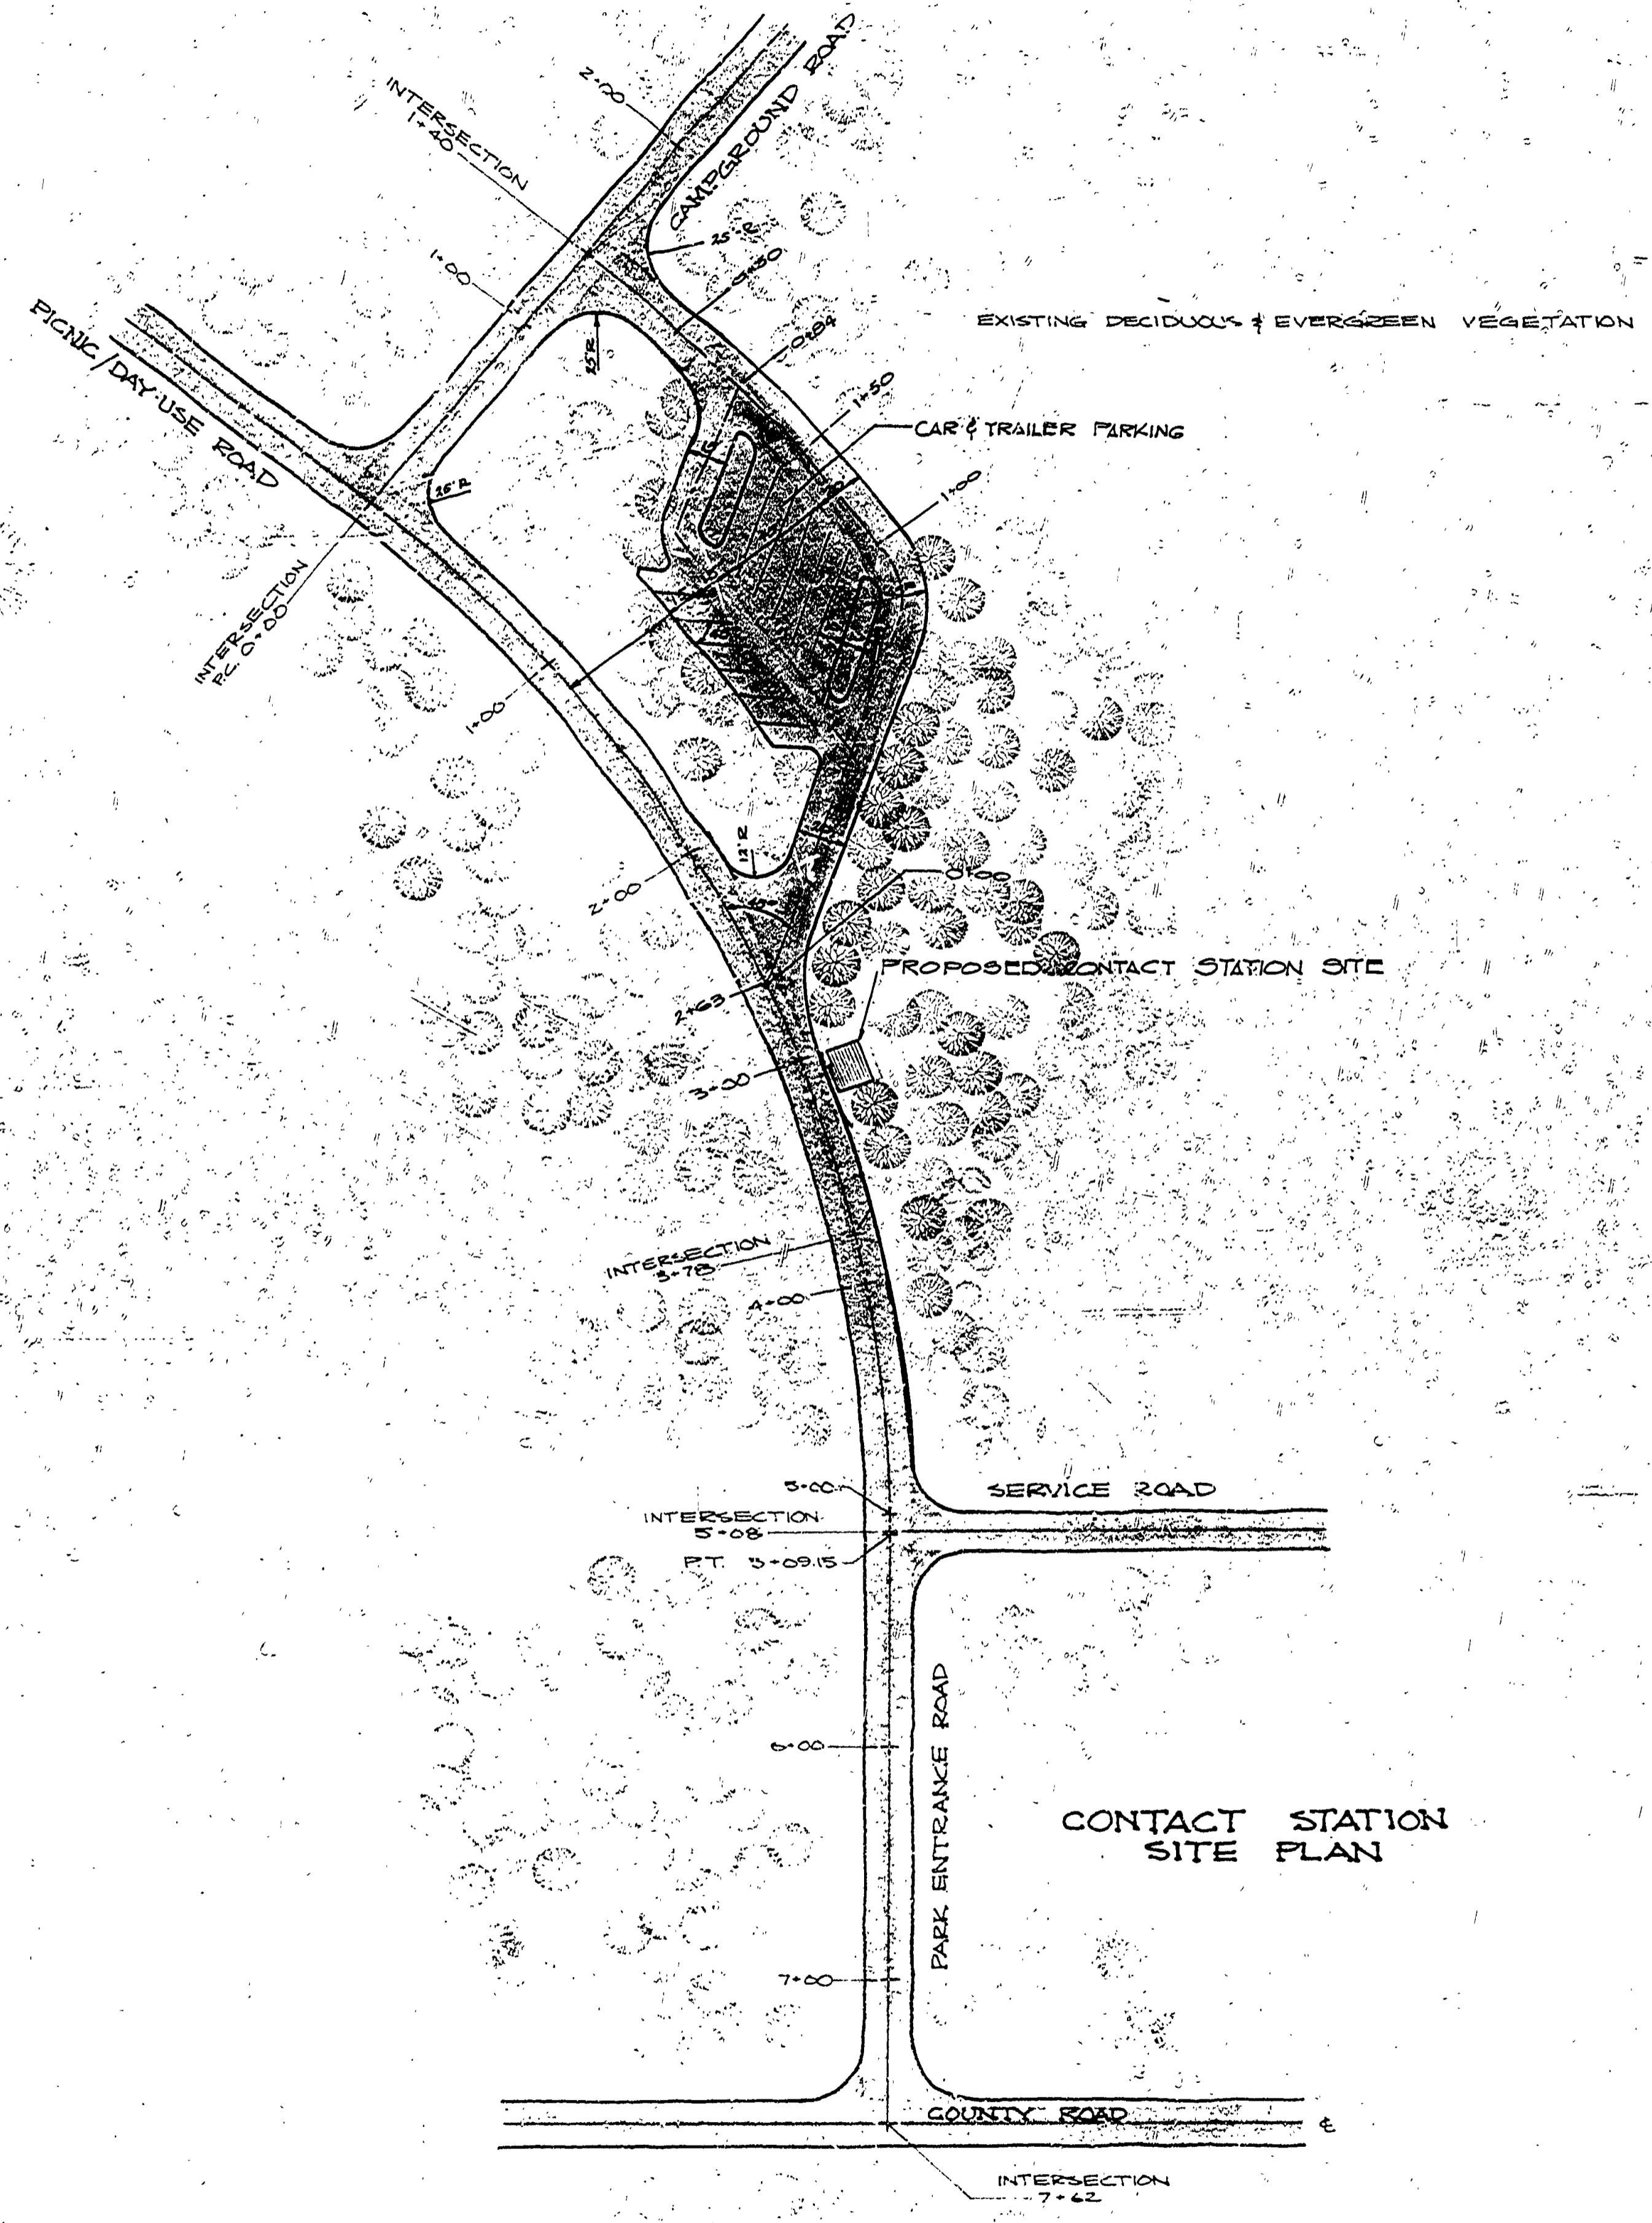

CONTACT STATION
 SITE PLAN

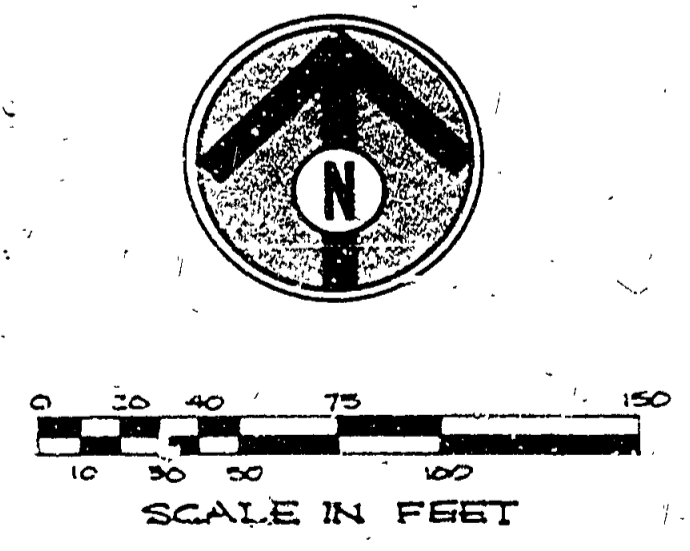

| | | | | | | | | | | | | | | |
|---------------------|----------------------------|---------|-----|------|-----|--------------------|-----|------|----|-----------|--|-------------------------------|---------------------------------|-------------------------|
| SURVEYED BY | DRAWN BY R. K. RINCK | 11/3/69 | NO. | DATE | BY | REVISIONS | NO. | DATE | BY | REVISIONS | MICHIGAN DEPARTMENT OF NATURAL RESOURCES | SITE PLAN FOR CONTACT STATION | BRIMLEY STATE PARK AREA CT PARK | PROJECT NO. |
| DESIGNED BY VARIOUS | CHECKED BY Z.G.H. & L.C.M. | 11/5/69 | 1. | 2-69 | DHM | LOCATE PARKING LOT | 3. | | | | | SHEET TITLE | PROJECT | SHEET OF PLAN NO. L-109 |
| | | | 2. | | | | 4. | | | | | | | |